
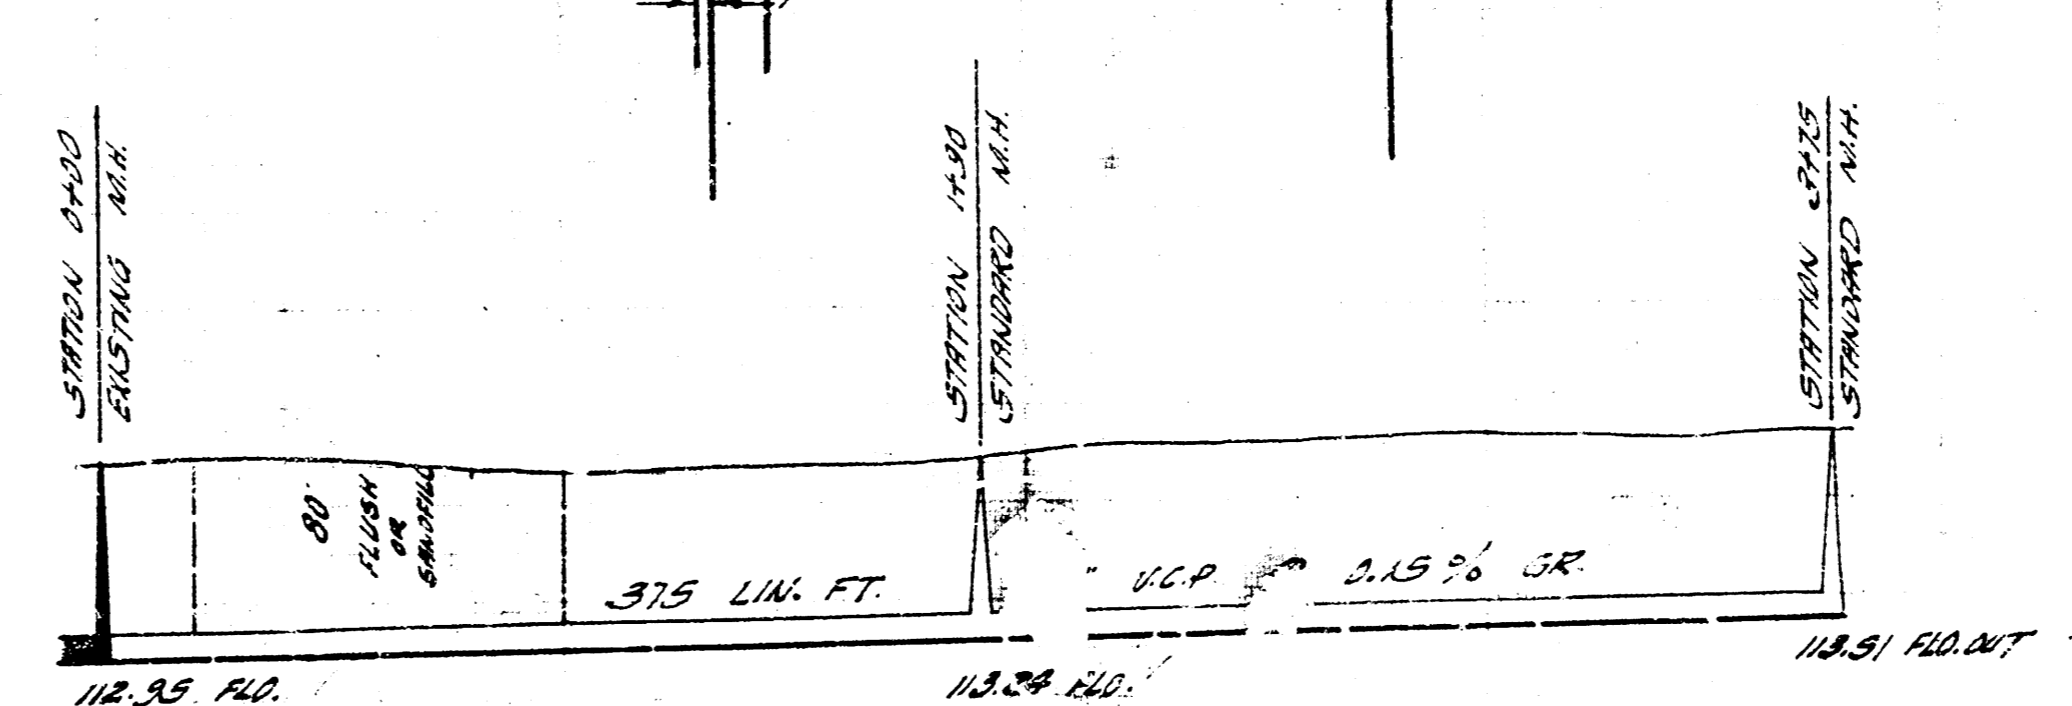


BASELINE 1 STATIONING AS INDICATED ON PLAN
 B.M. 118.76 SPIKE SW SIDE H&P NE COR ILLINOIS & TRF (WAS UNIVERSITY)

PLAN SCALE 1"=40'
 PROFILE SCALE 1"=40' HORIZ, 1"=4' VERTICAL

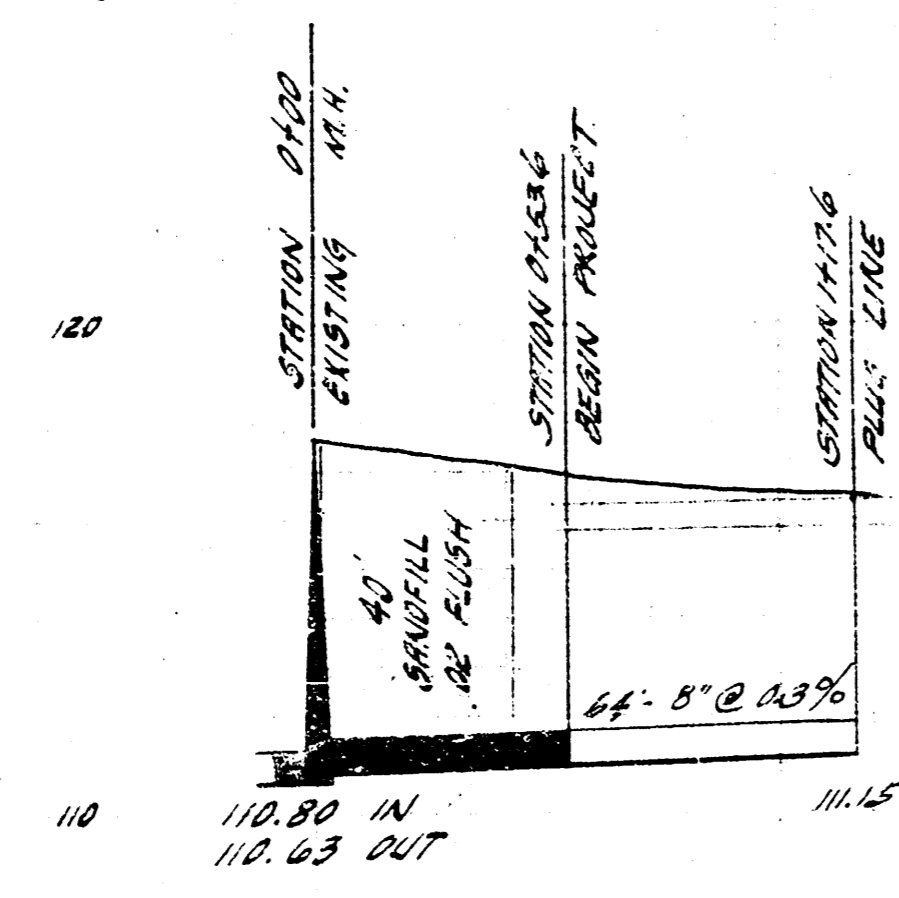

EXTENSION OF LAT. 2 SUB 5 S.S. 22
 CITY OF WICHITA, KANSAS
 B. E. SMITH, CITY ENGINEER
 PRIVATE CONTRACT DATE

SPECIAL 110 SUB 5 SAN. SEWER 22
 CITY OF WICHITA, KANSAS
 B. E. SMITH, CITY ENGINEER
 PROJ. NO. C29-22 DATE - 1-15-20

