


B.M. 127.16 DOUBLE SPILE TP SE SMITH & ROBINSON
 PLAN SCALE 1"=40'
 PROFILE SCALE 1"=40' HOR, 1"=4' VERT.



SCALE 1"=40'

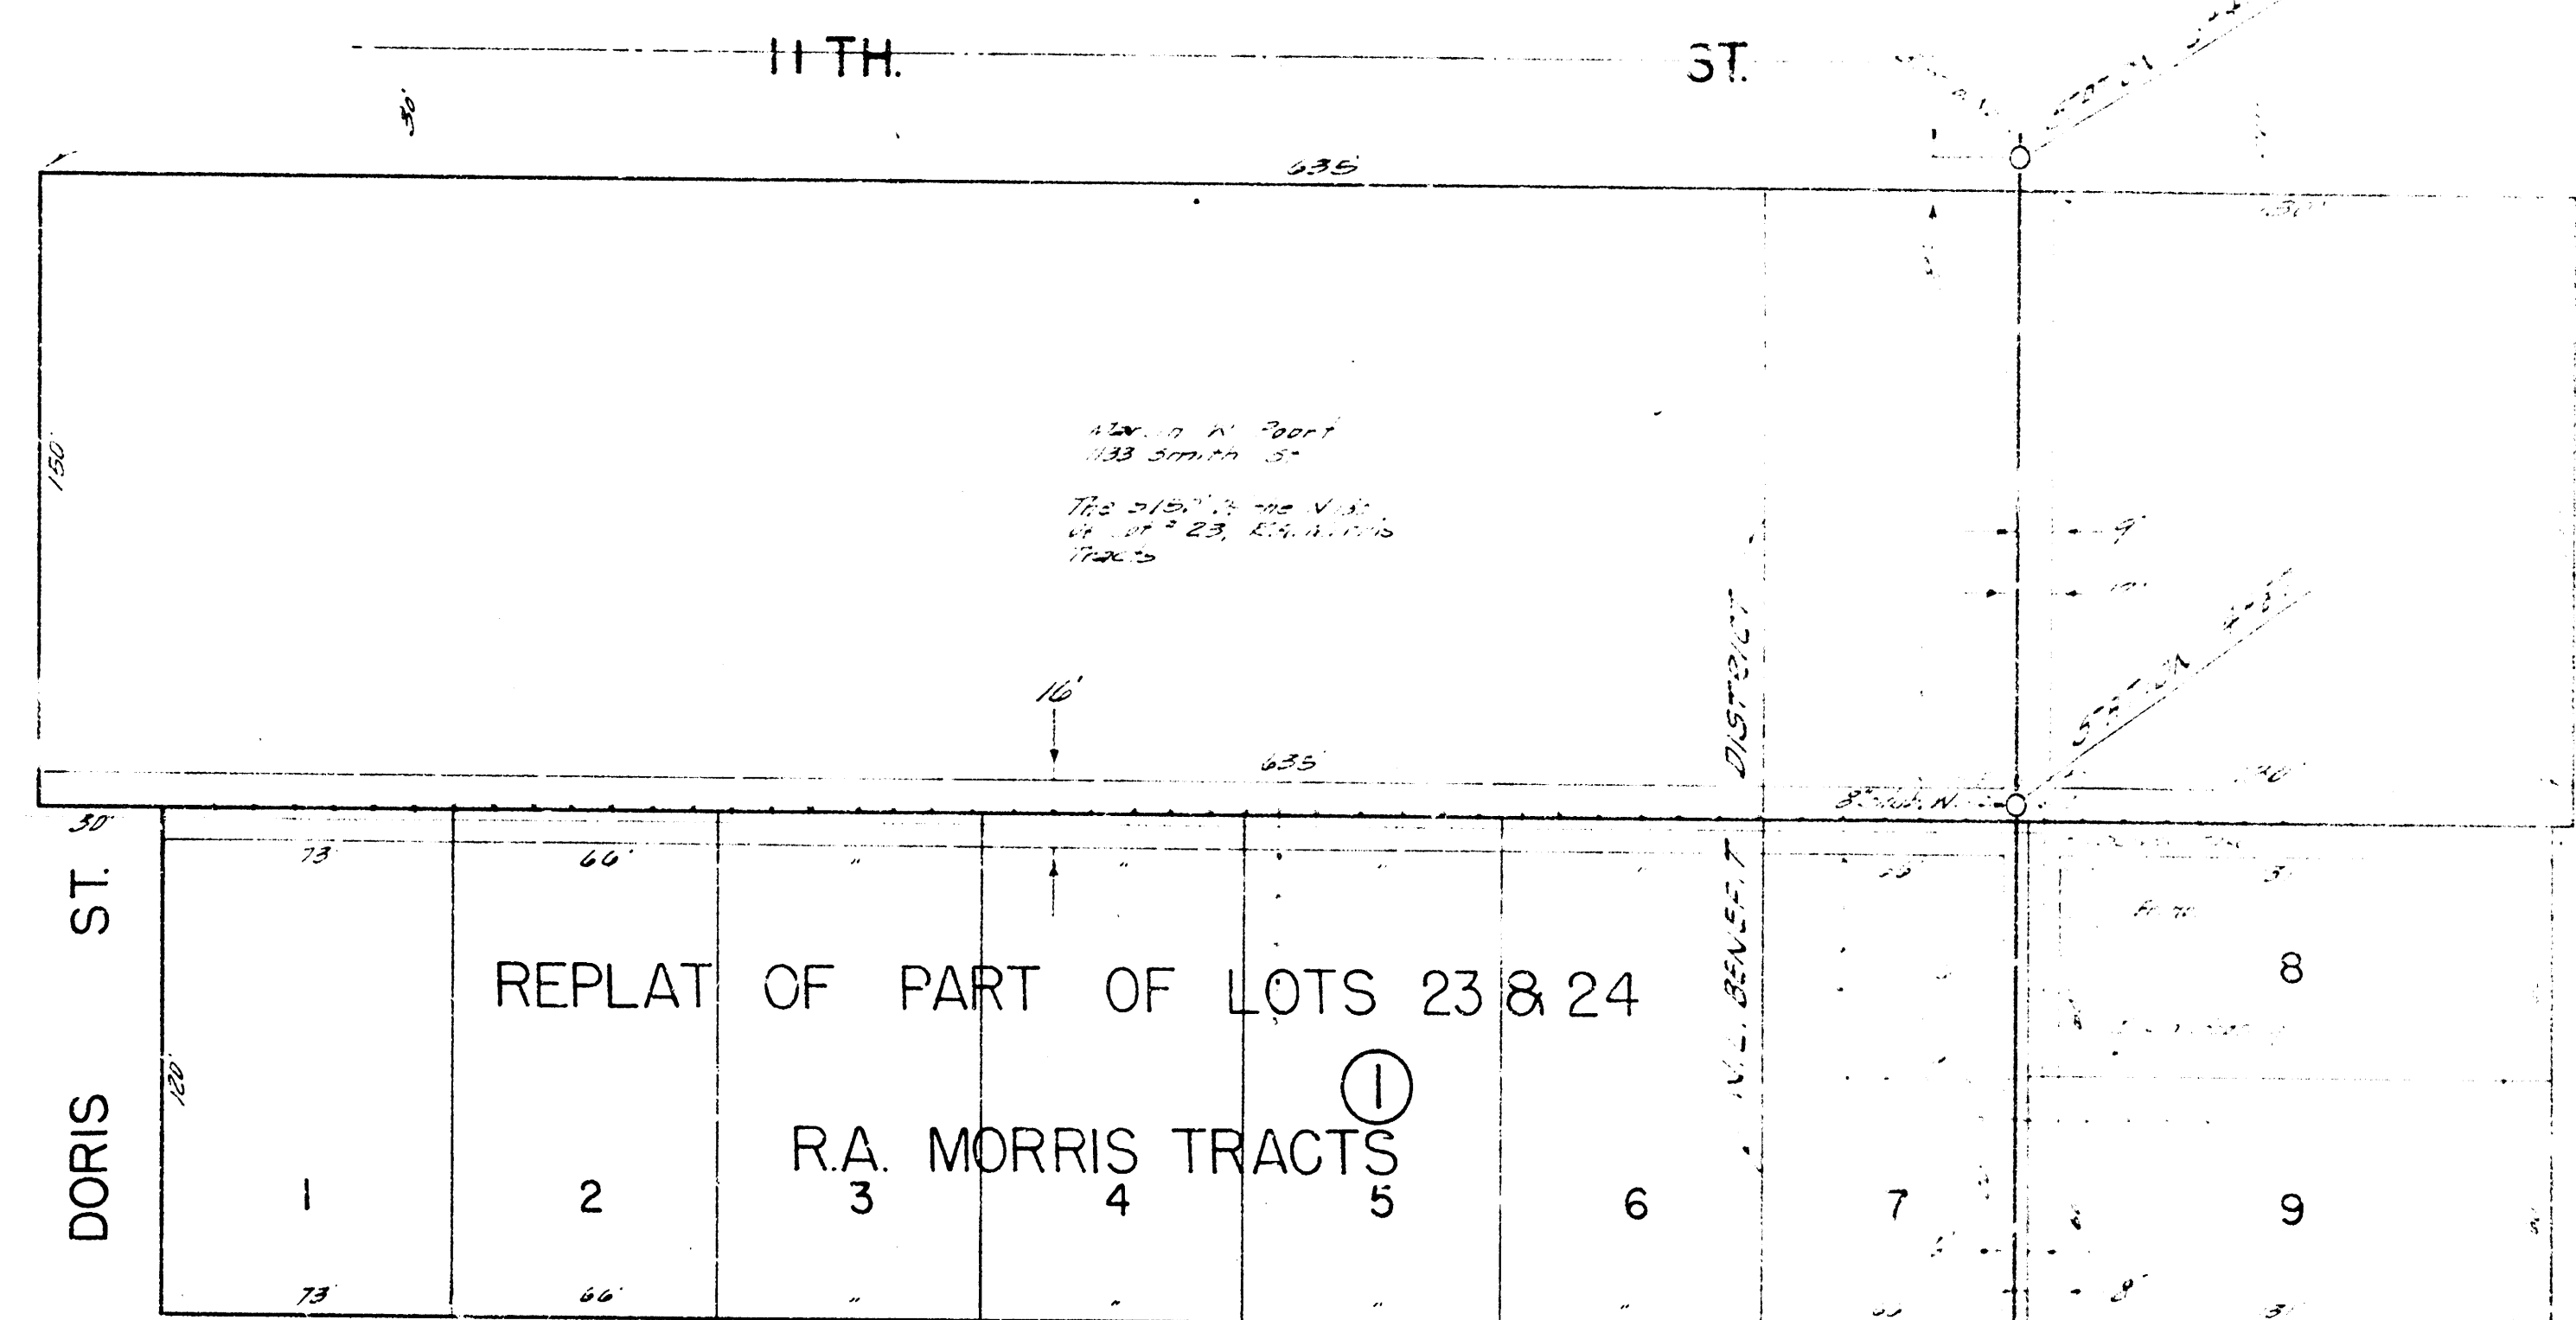

MEMORY

LANE

NOTE: REPLACE FENCES

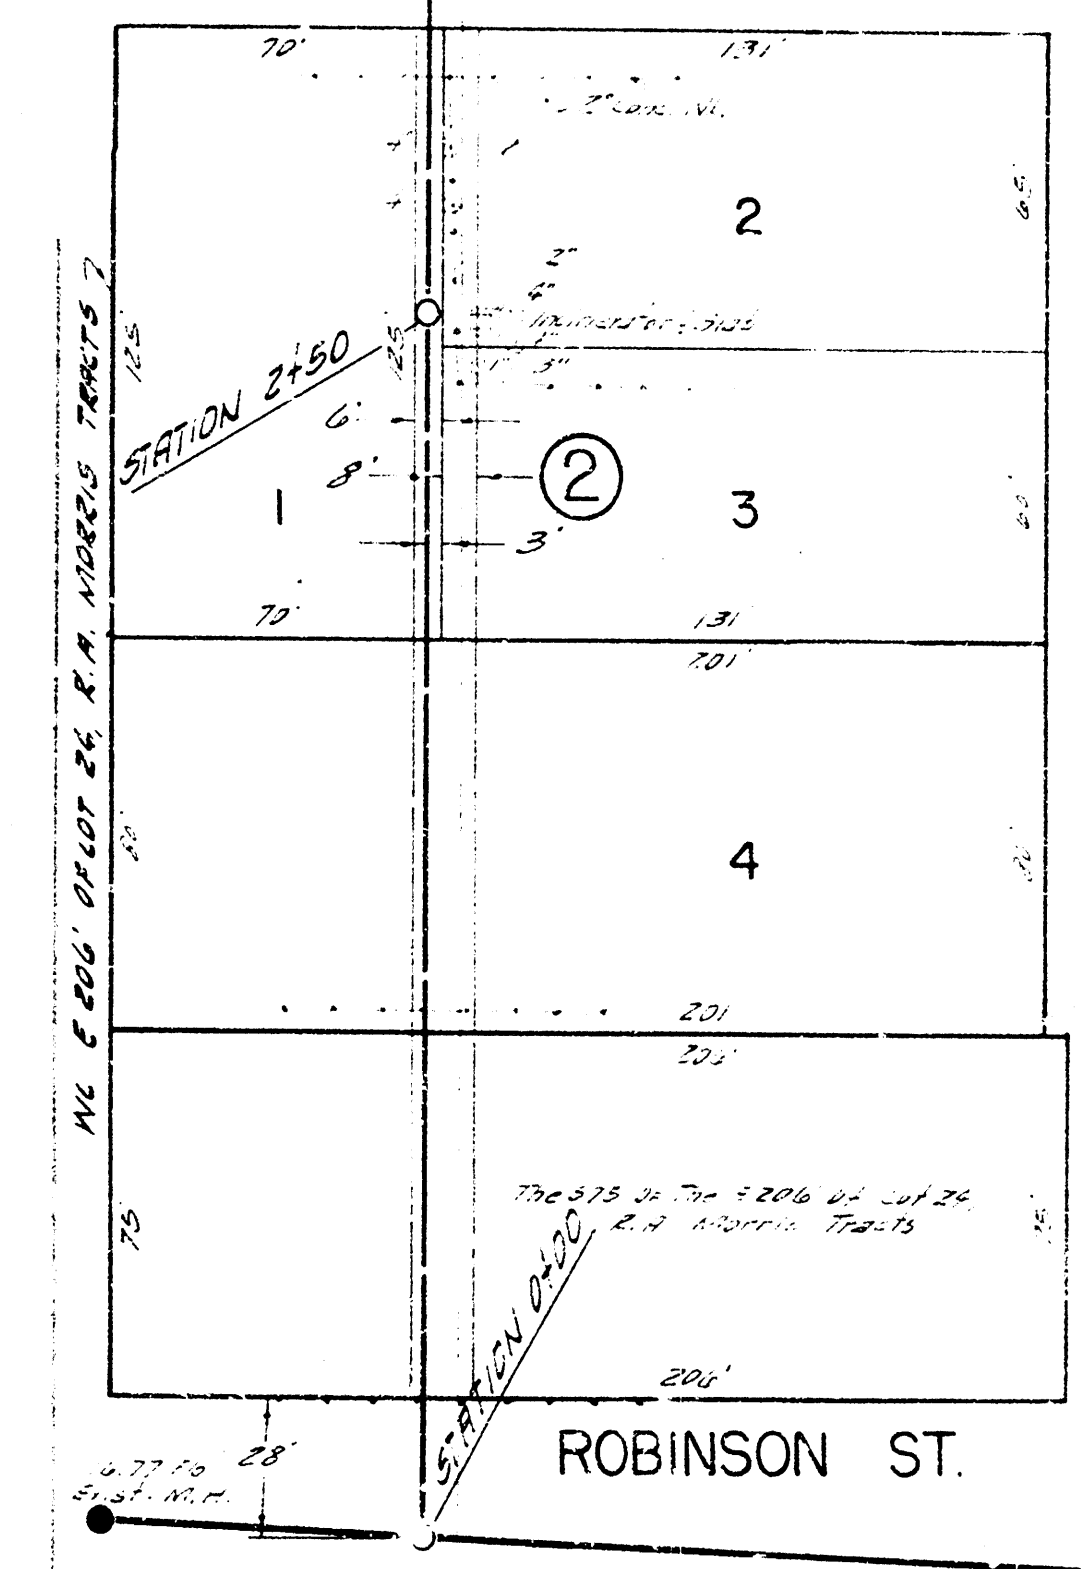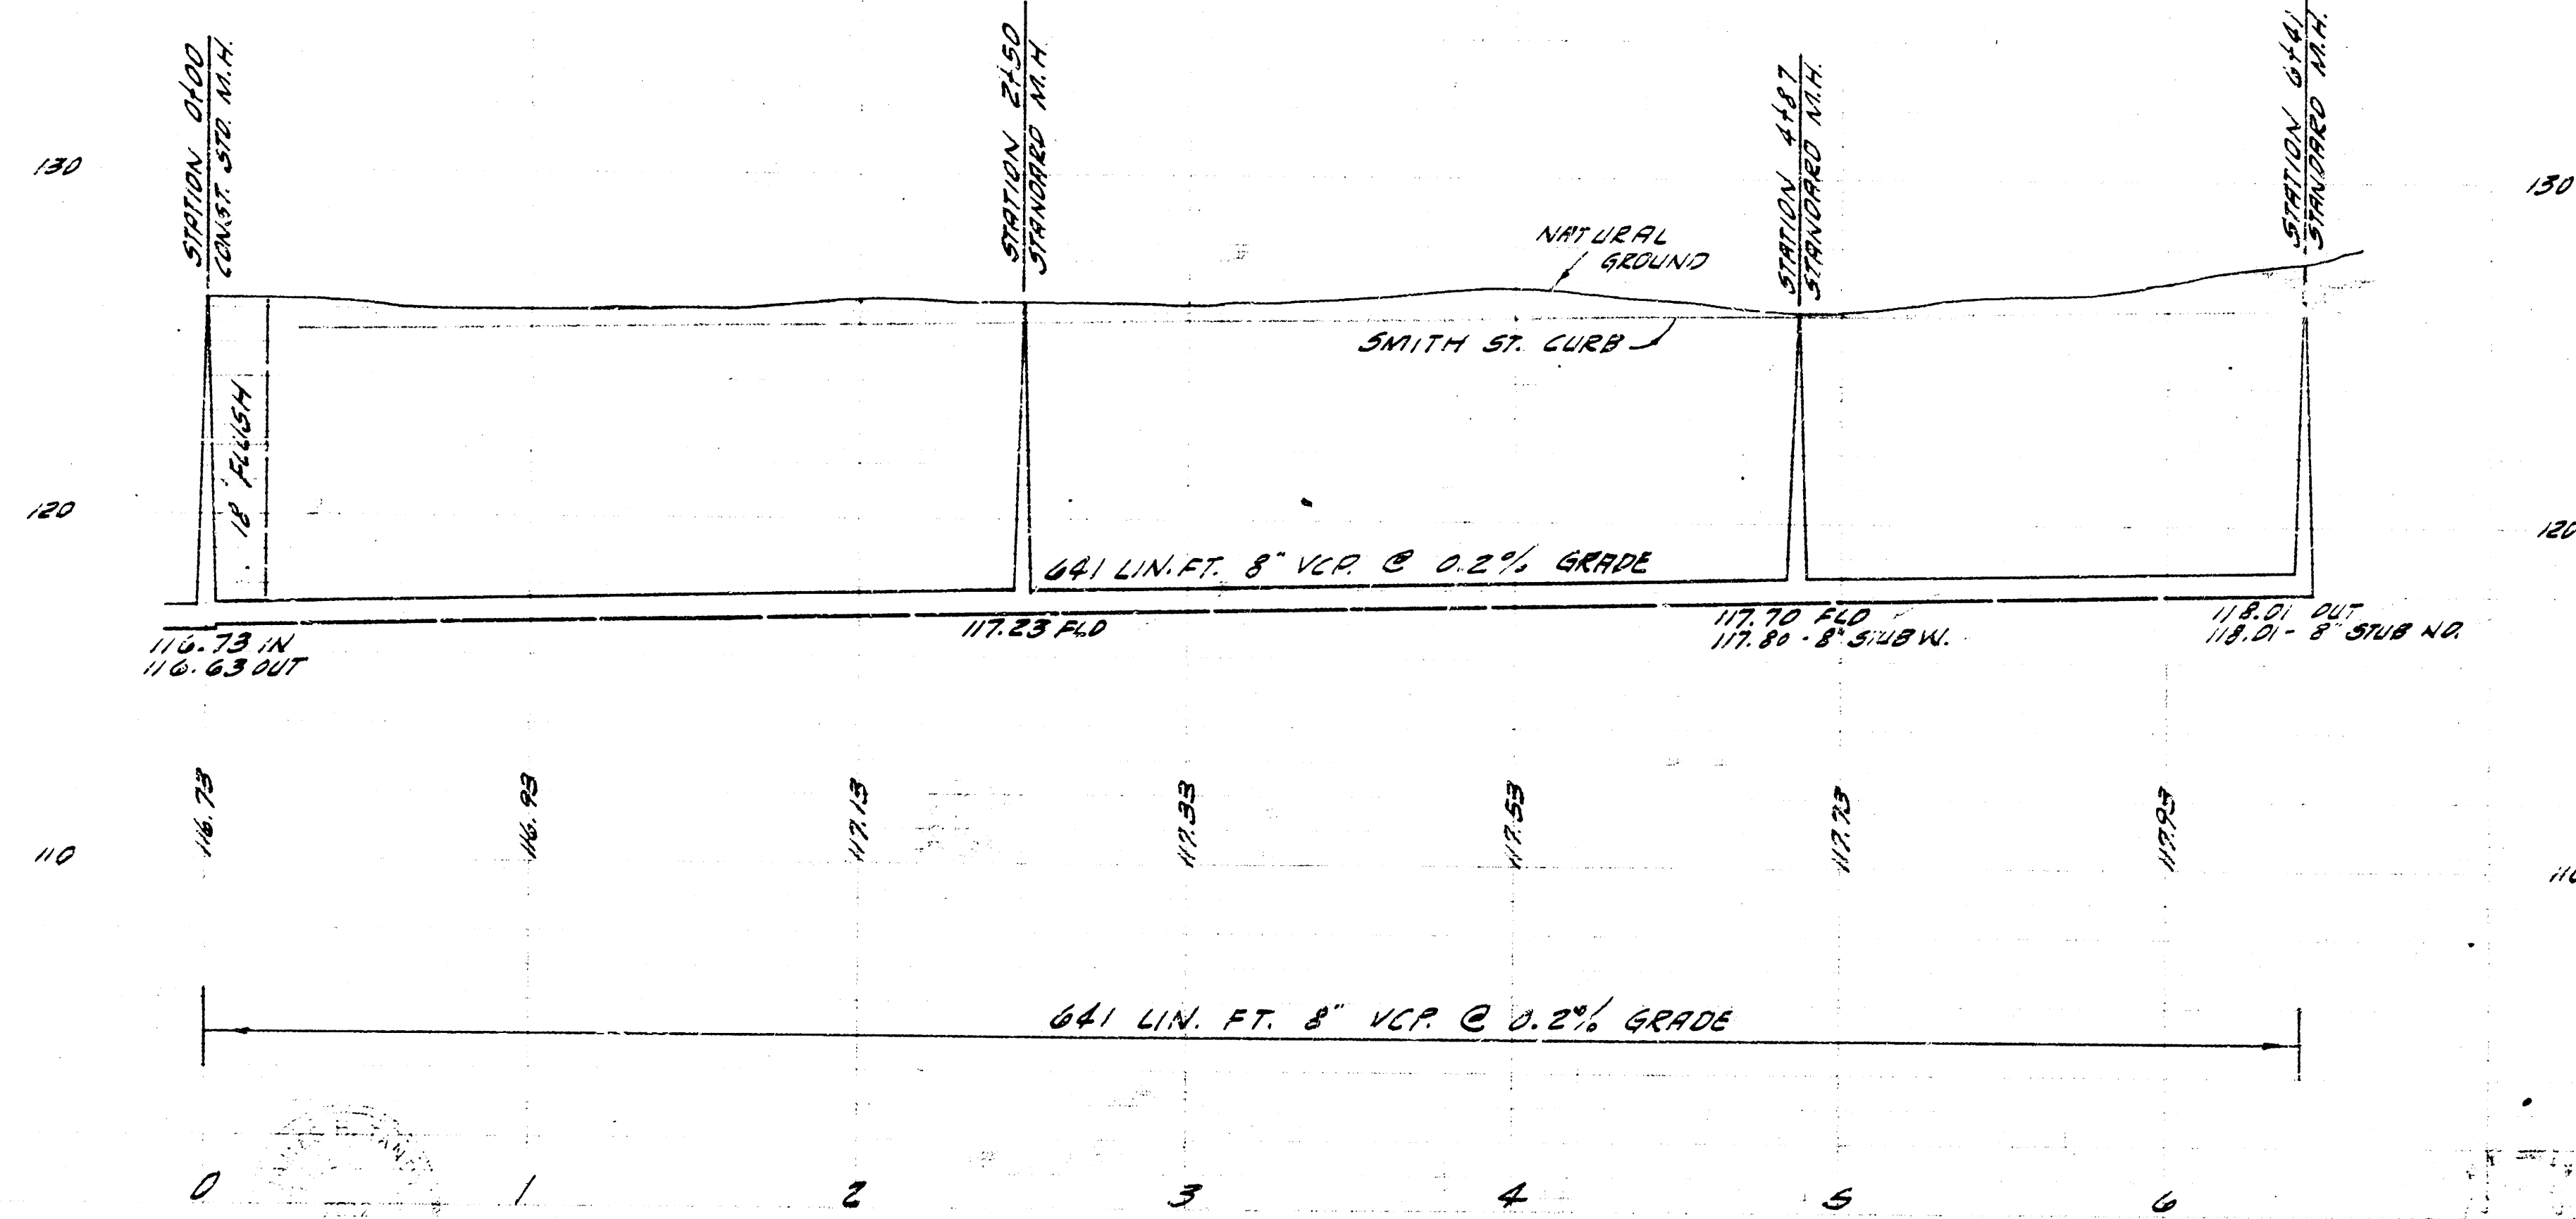

LATERAL 116 SUB S SAN SEWER 22
 CITY OF WICHITA, KANSAS
 B.E. SMITH CITY ENGINEER
 PROJ. NO. C29-61 DATE: FEB. 1963