



BASELINE & STATIONING = 6' E PROPERTY LINE  
 51.0' E. OF 1/4 SECTION 35 H.P. 35 HENWELL, 1/4 W. OF GILDA

PLAN SCALE 1" = 40'  
 PROFILE SCALE 1" = 40' HOR. 1" = 4' VERT.

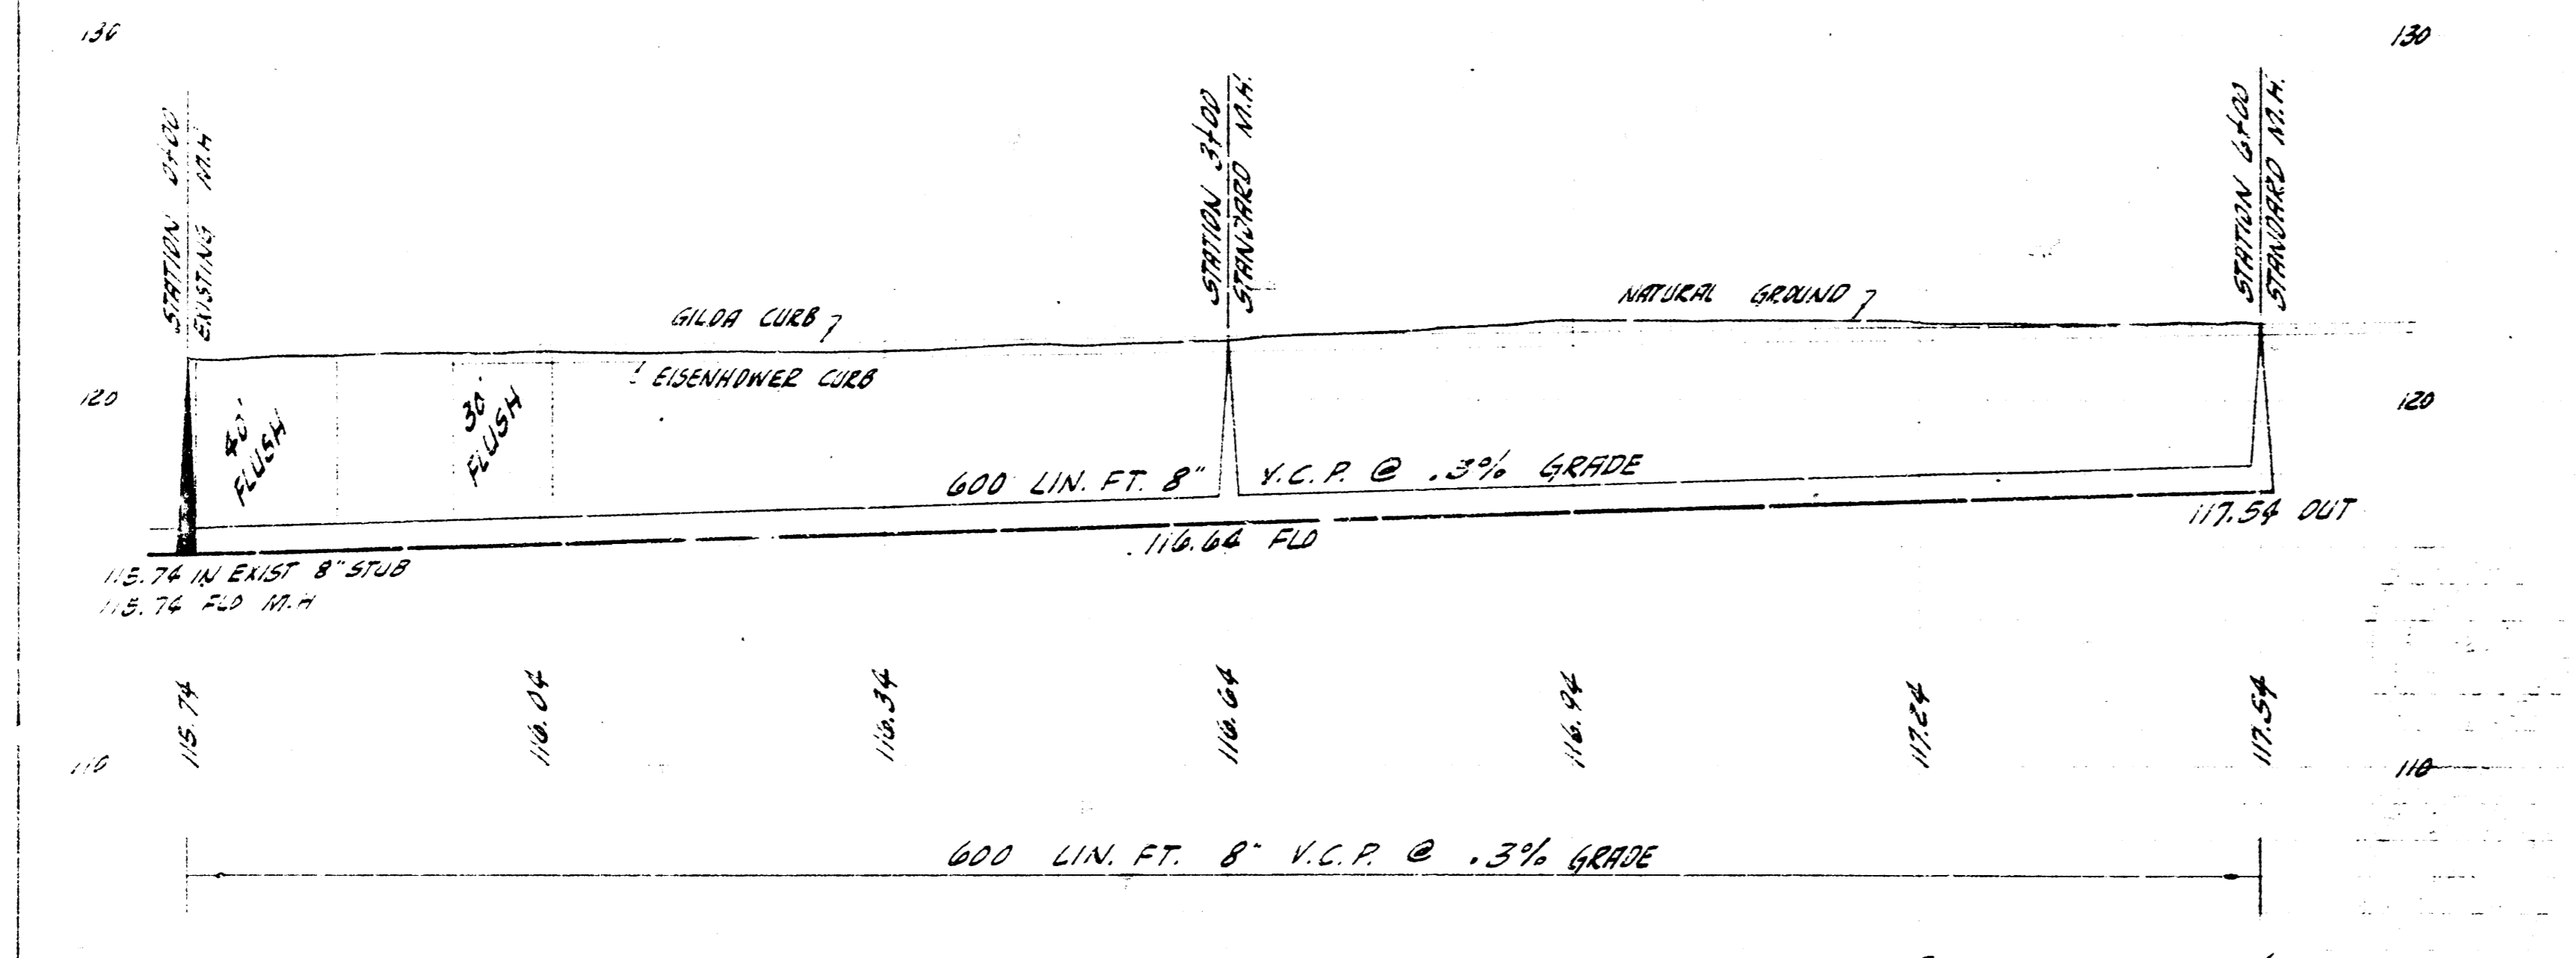


LATERAL 17 SUBMAIN 5 SAN. SEWER 22  
 CITY OF WICHITA, KANSAS  
 B.E. SMITH CITY ENGINEER  
 PROJ. NO. C29-62 DATE - 4.9. 1959

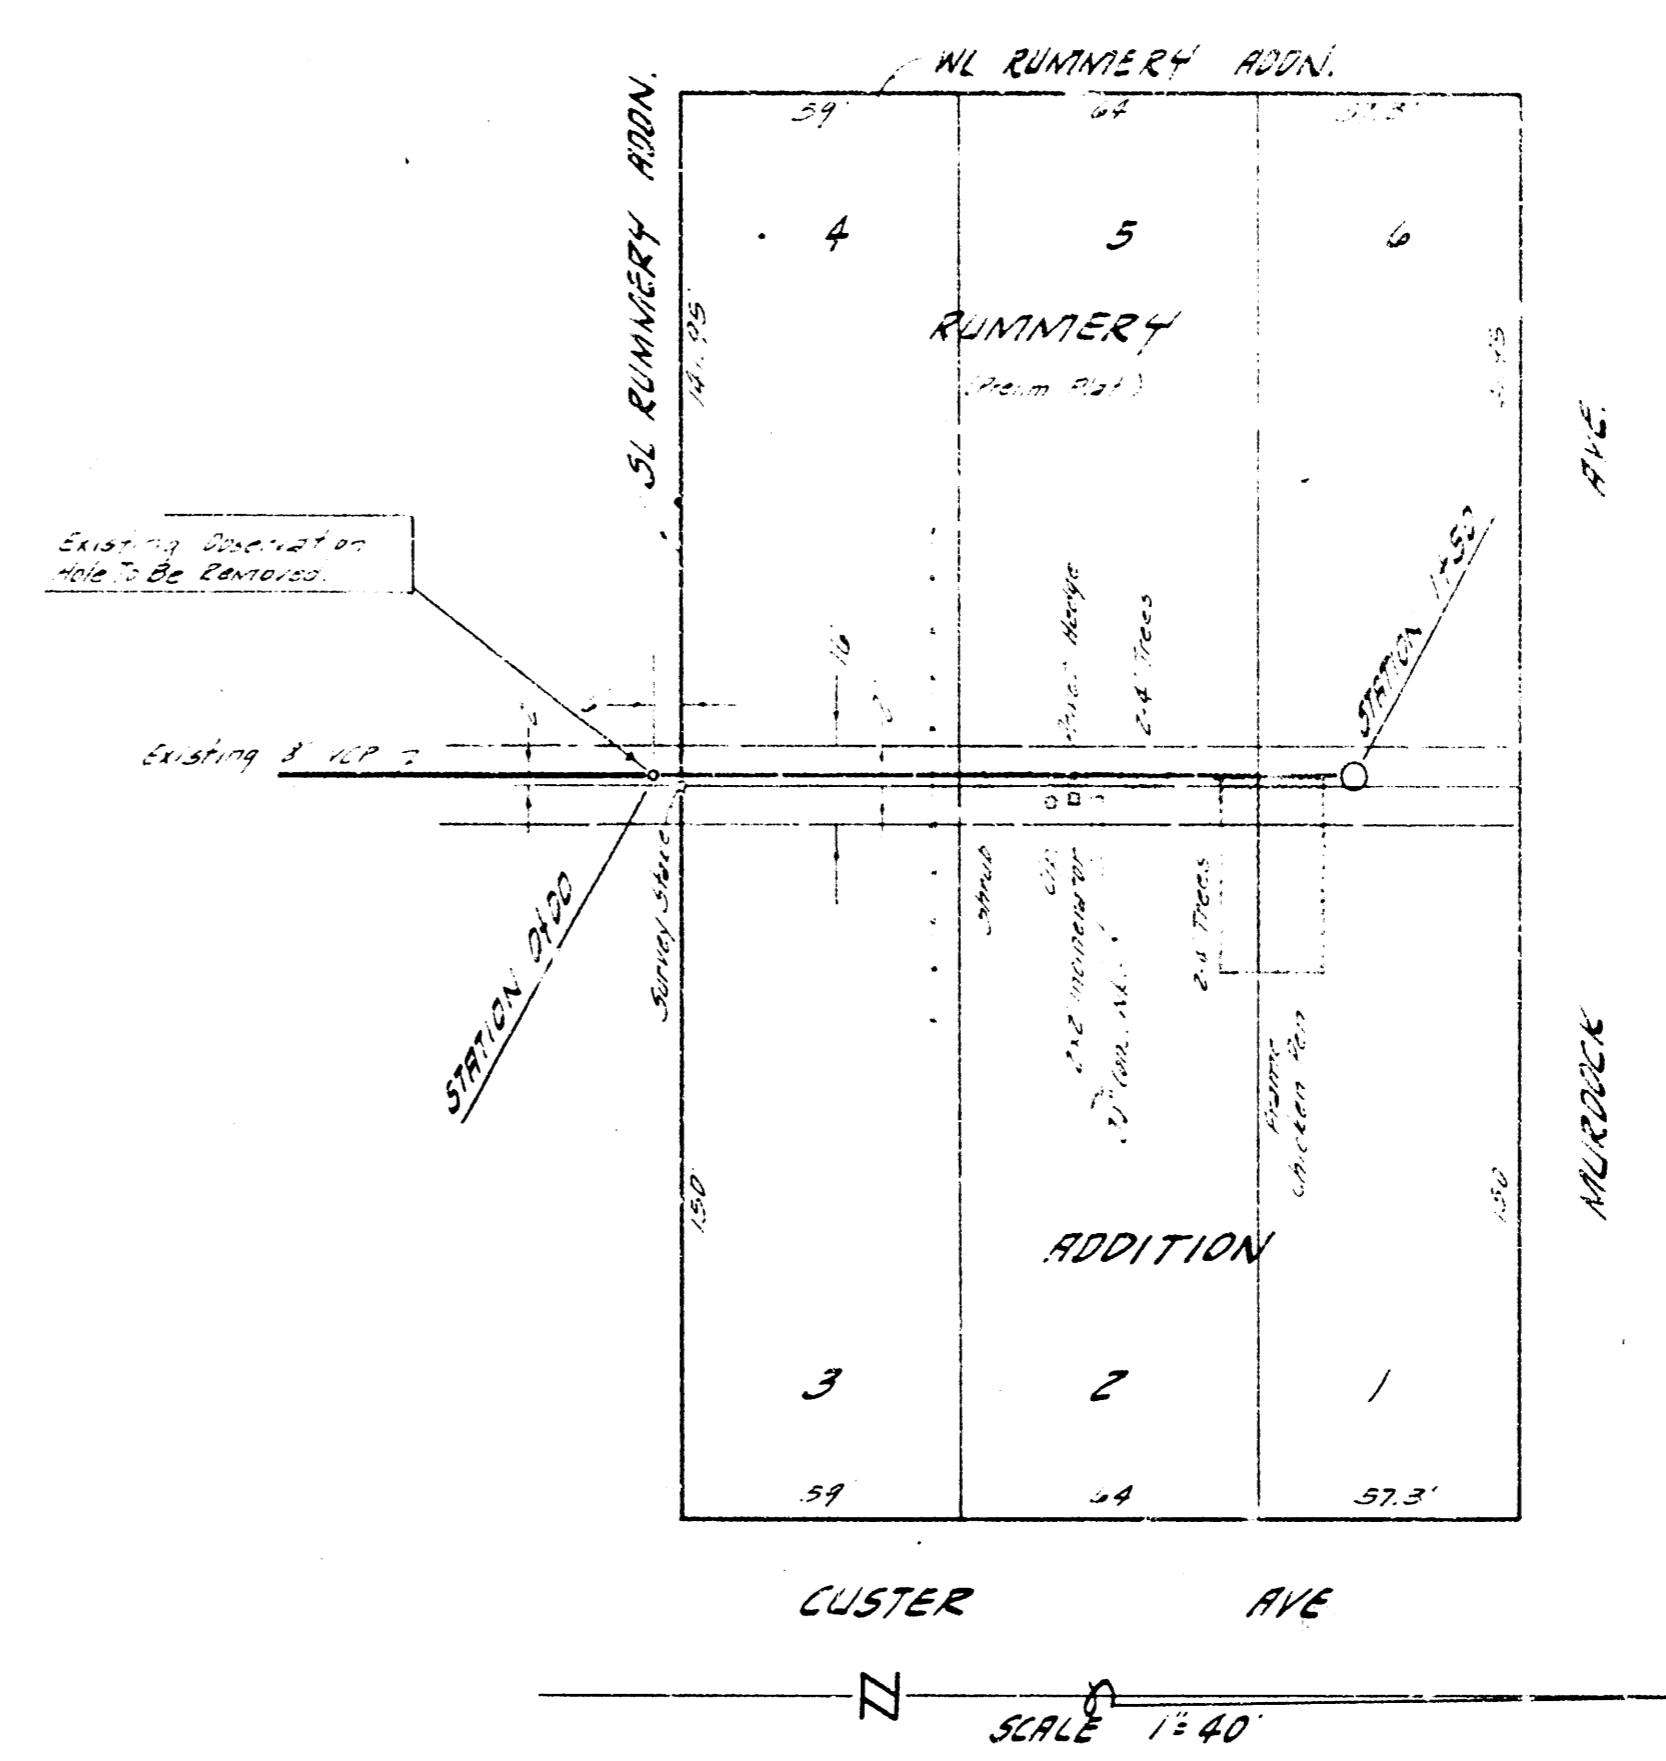

B.M. 119.87 STEP BENCH 35 H.P. 35 W. CUSTER & MULDOKE

PLAN SCALE 1" = 40'  
 PROFILE SCALE 1" = 40' HOR. 1" = 4' VERT.

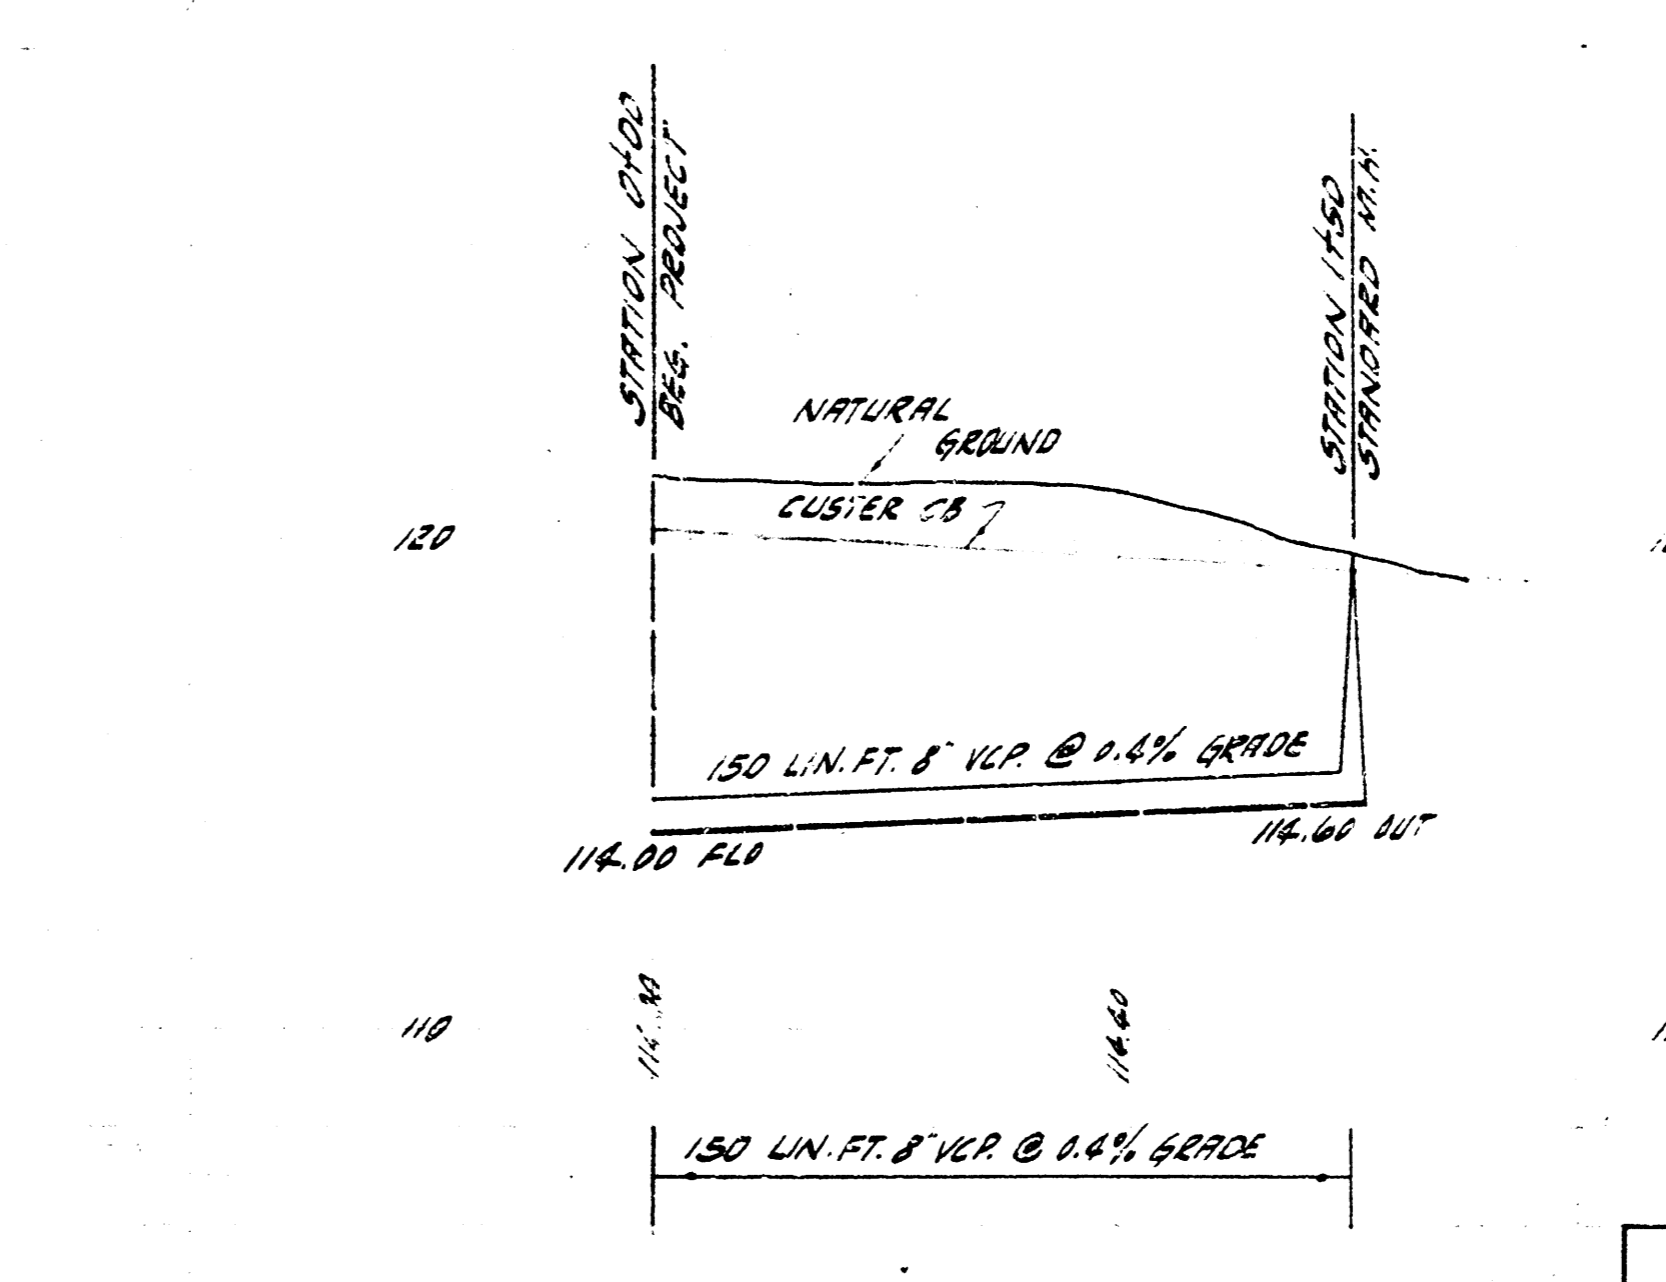

LATERAL 72 SAN. SEWER 22  
 CITY OF WICHITA, KANSAS  
 B.E. SMITH CITY ENGINEER  
 PROJ. NO. C29-86 DATE - 10.1. 1959