




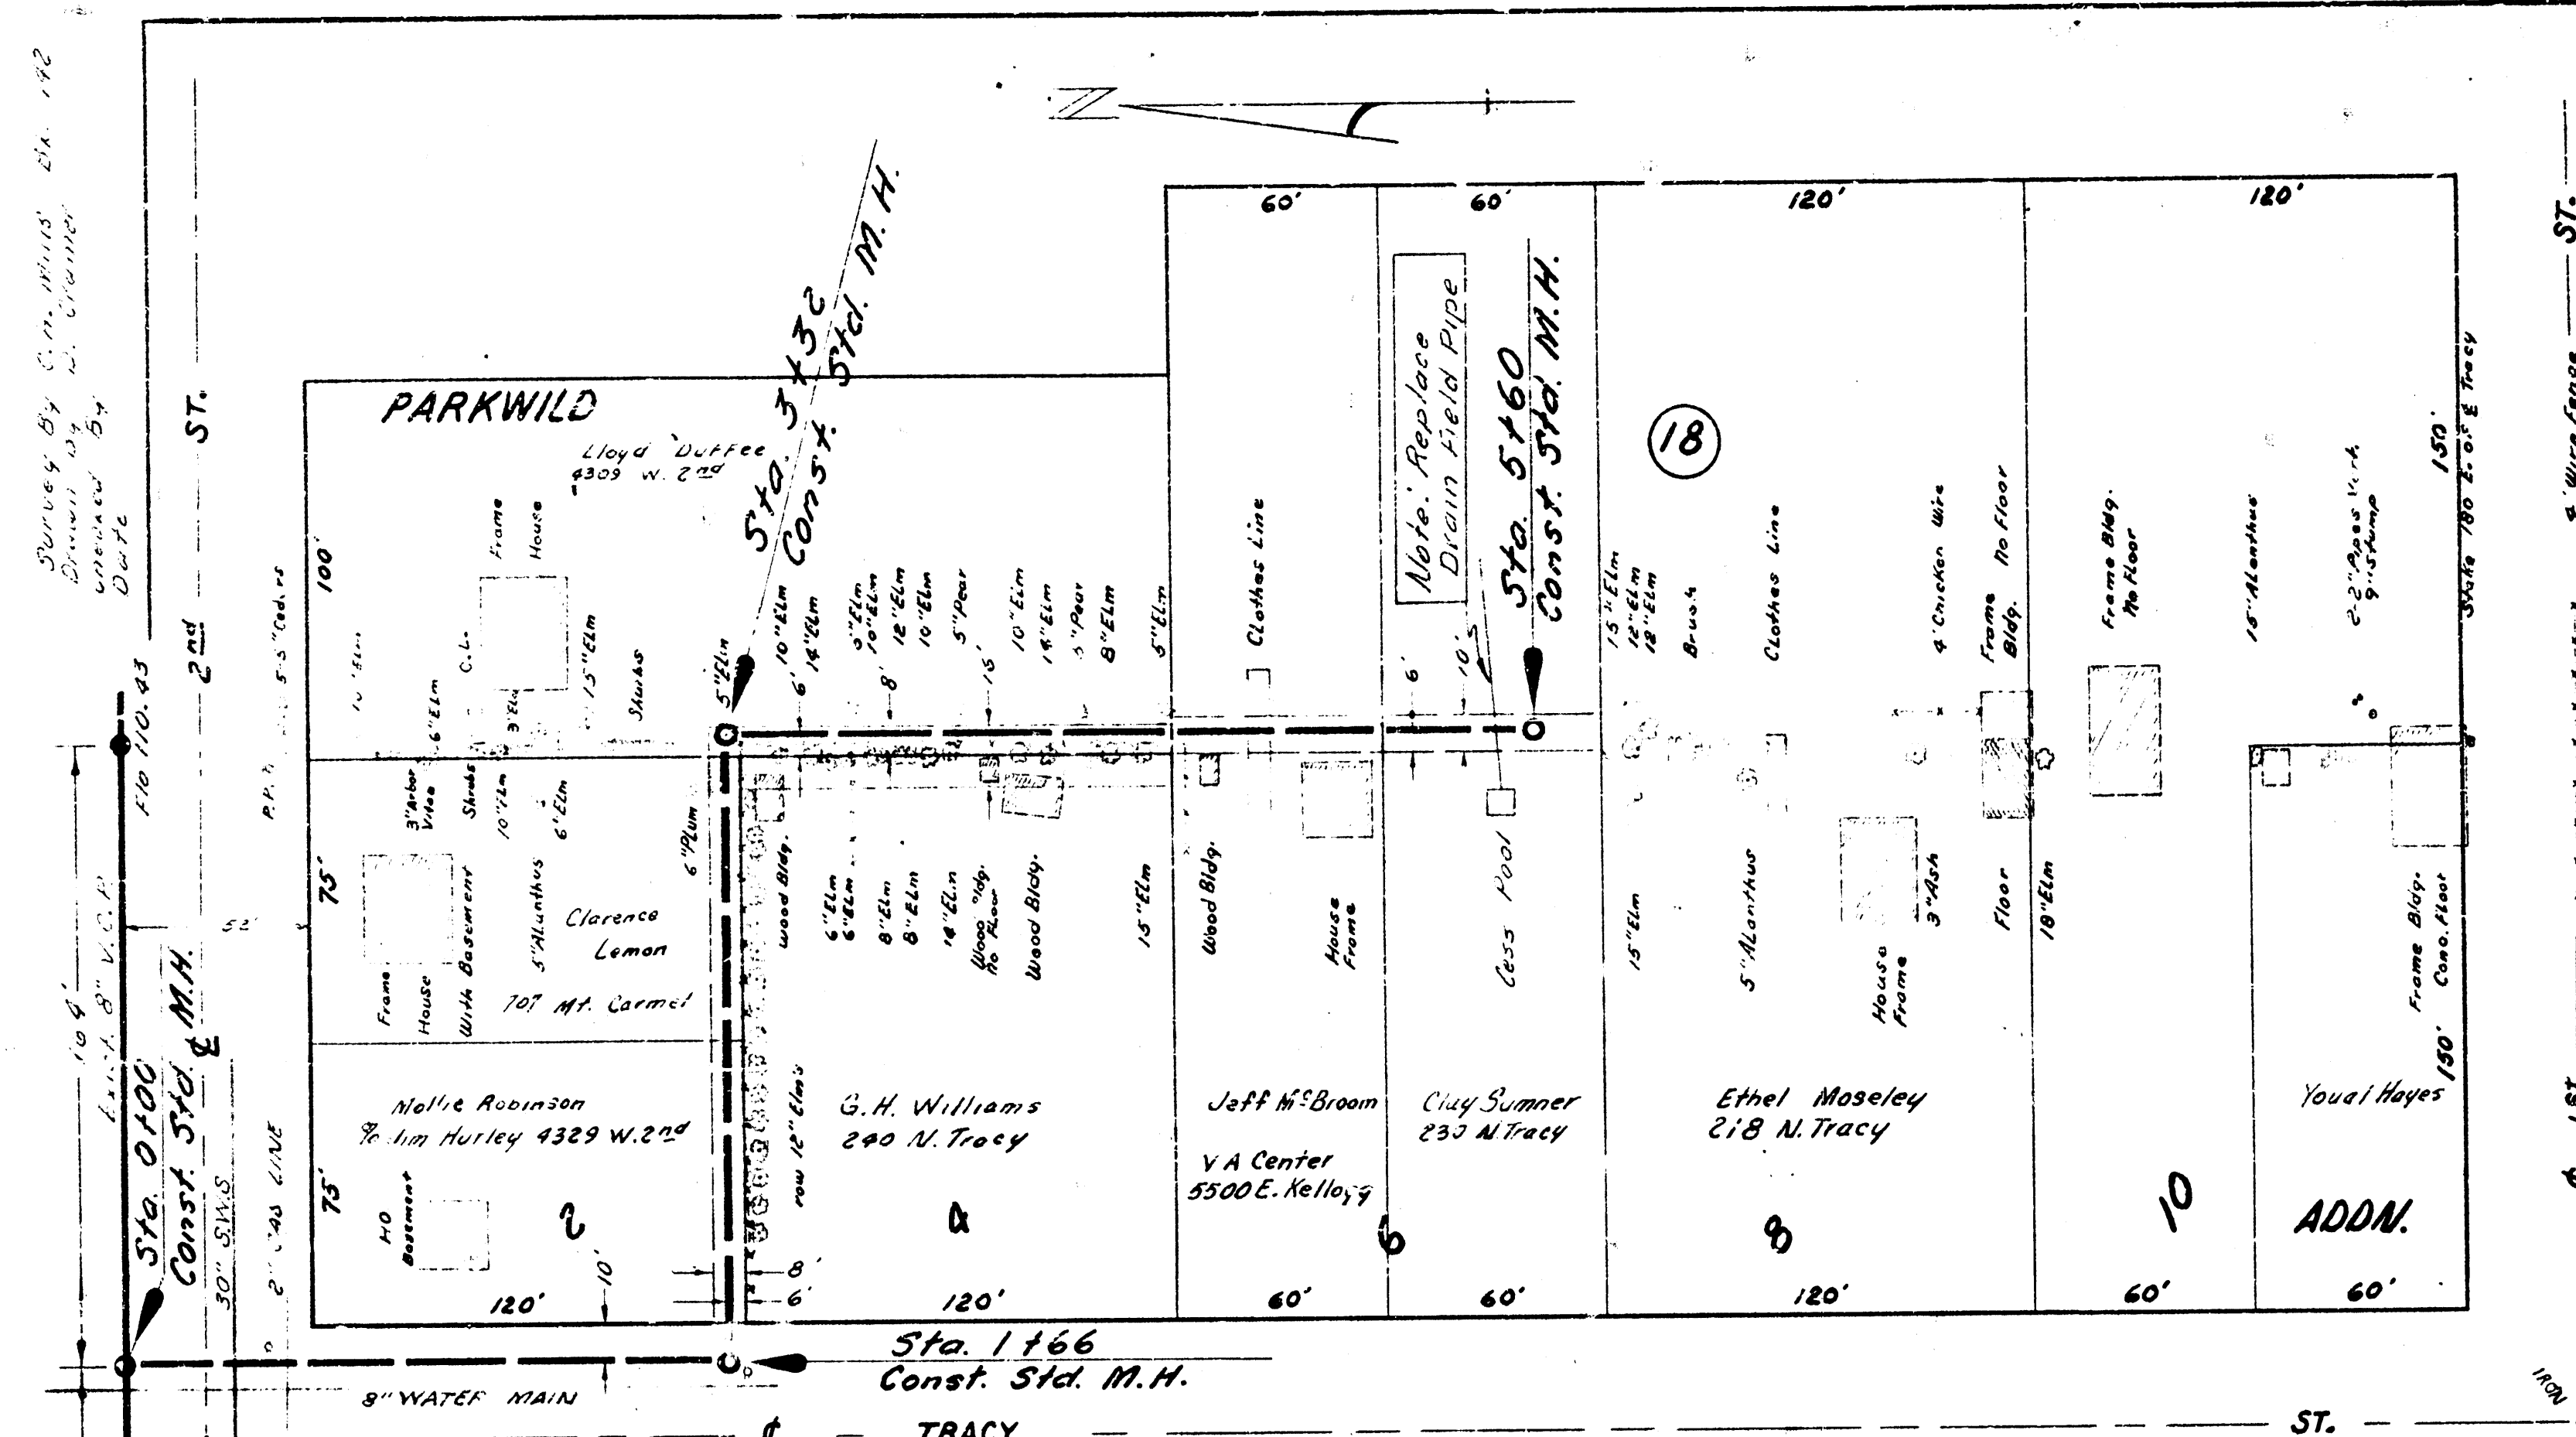


SURVEY BASELINE = 180' E. OF TRACY ST.
 B.M. 118.97 N. RIM M.H. 135' E. OF E.L. YOUNG ST. & 22' N. OF FLORENCE ST.
 NOTE: STANDARD ON N.E. COR. 22nd & WEST ST. DESTROYED
 PLAN SCALE 1" = 40'
 PROFILE SCALE 1" = 40' HOR. 1" = 4' VERTICAL

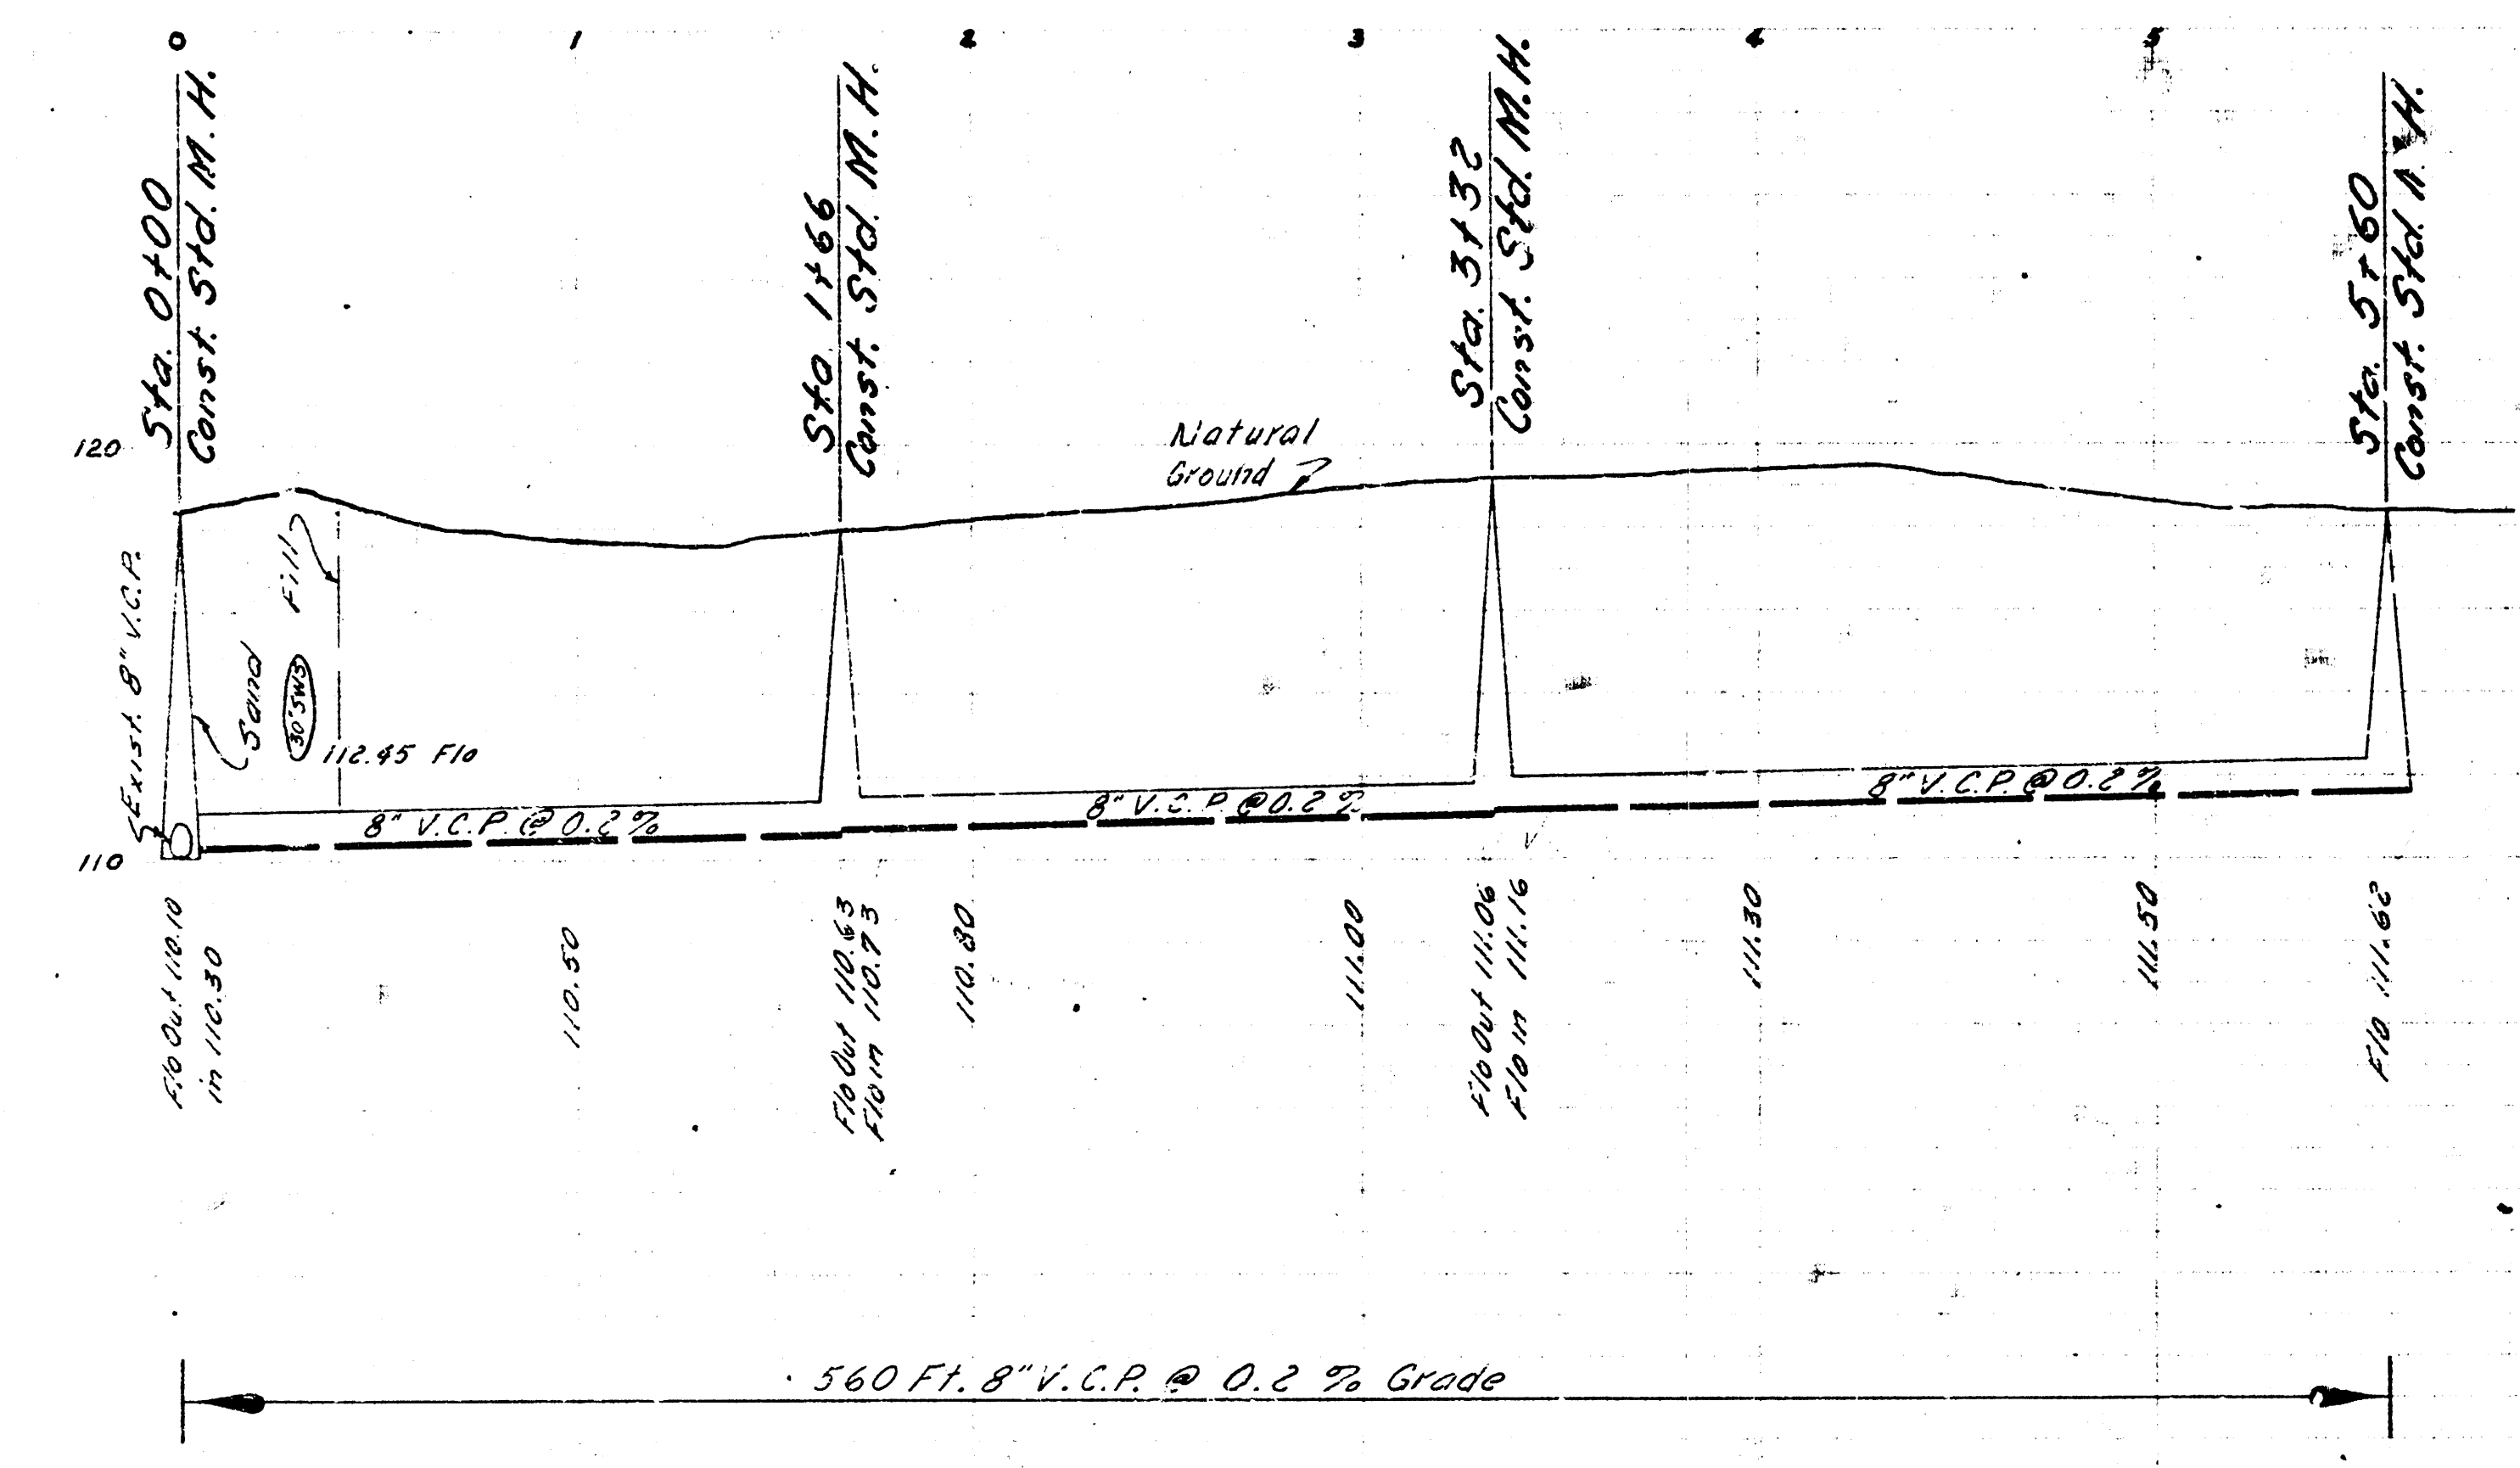

LAT. 164 SUBMAIN S.S. NO. 22
 CITY OF WICHITA KANSAS
 B.E. SMITH CITY ENGINEER
 PROJ. NO. C21-13 DATE

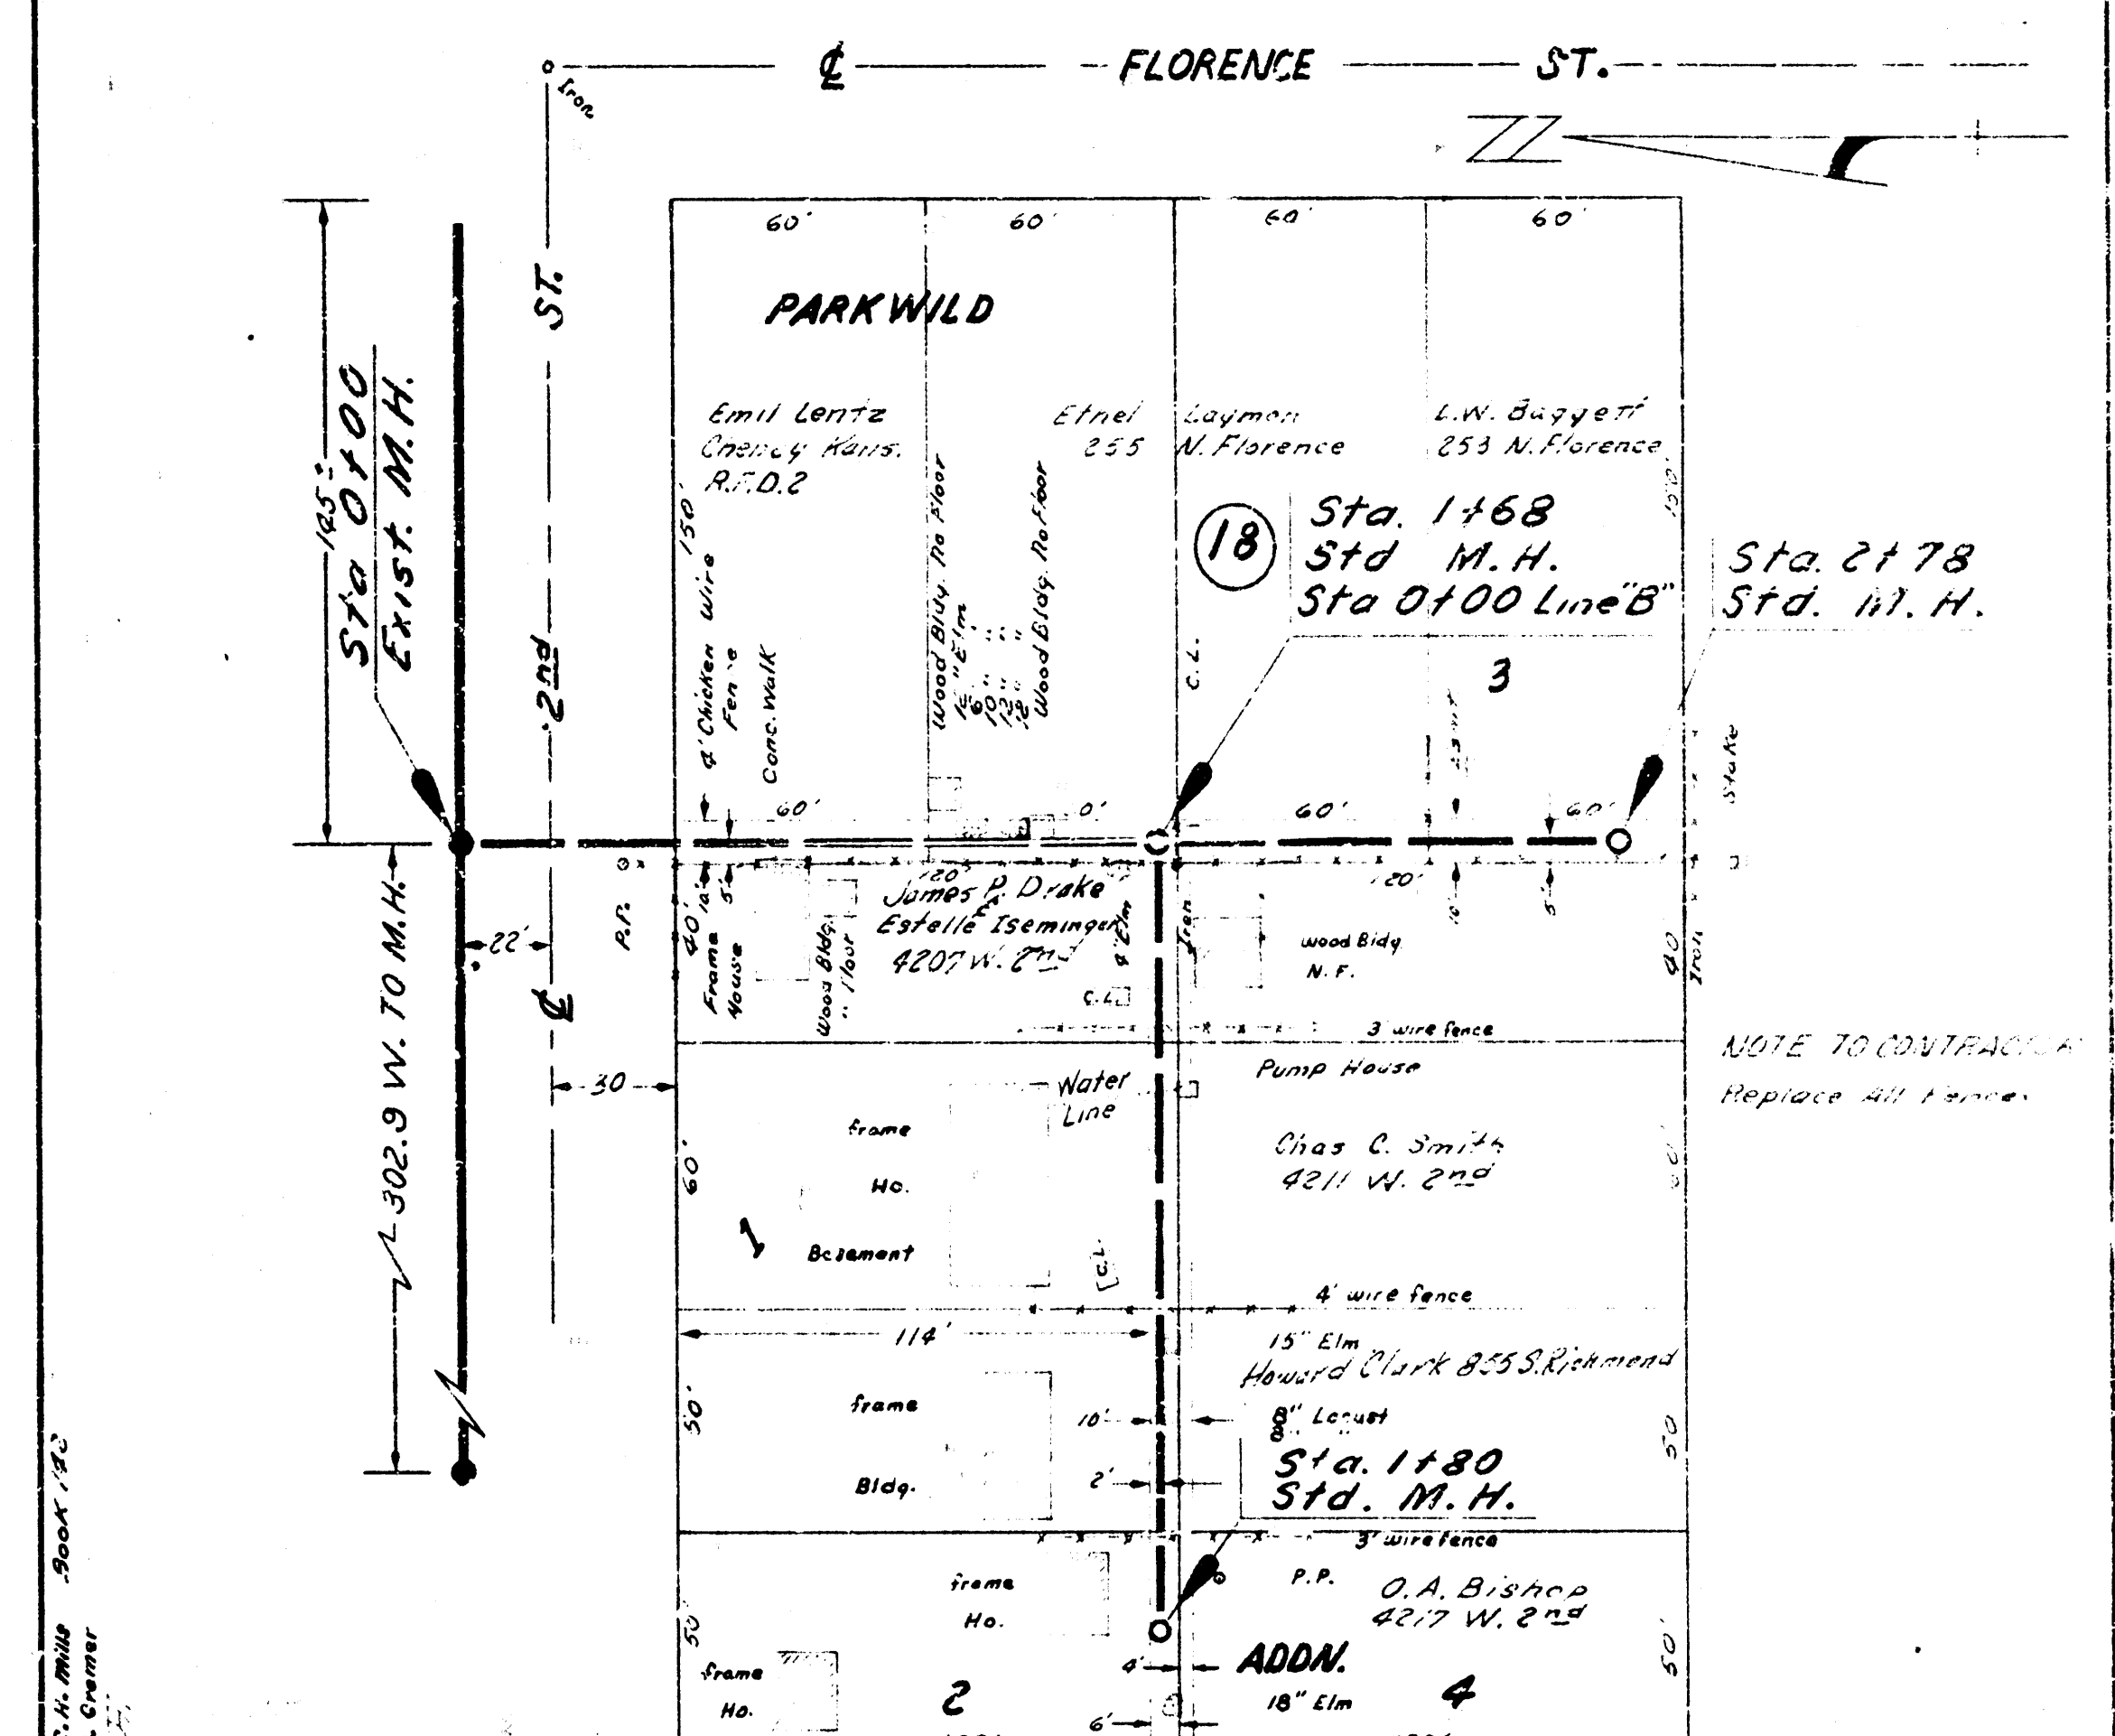

B.M. 120.09 R.A. SOK. W.S. A Hole S.S. 22nd 150' W. OF W. Line Florence
 B.M. 120.17 R.R. SOK. W.S. 64' P.M. N.S. 22nd 150' E. OF E.L. Tracy
 B.M. 118.97 N. RIM M.H. 135' E. OF E.L. YOUNG & 22' N. OF FLORENCE ST.
 PLAN SCALE 1" = 40'
 PROFILE SCALE 1" = 40' HOR. 1" = 4' VERTICAL

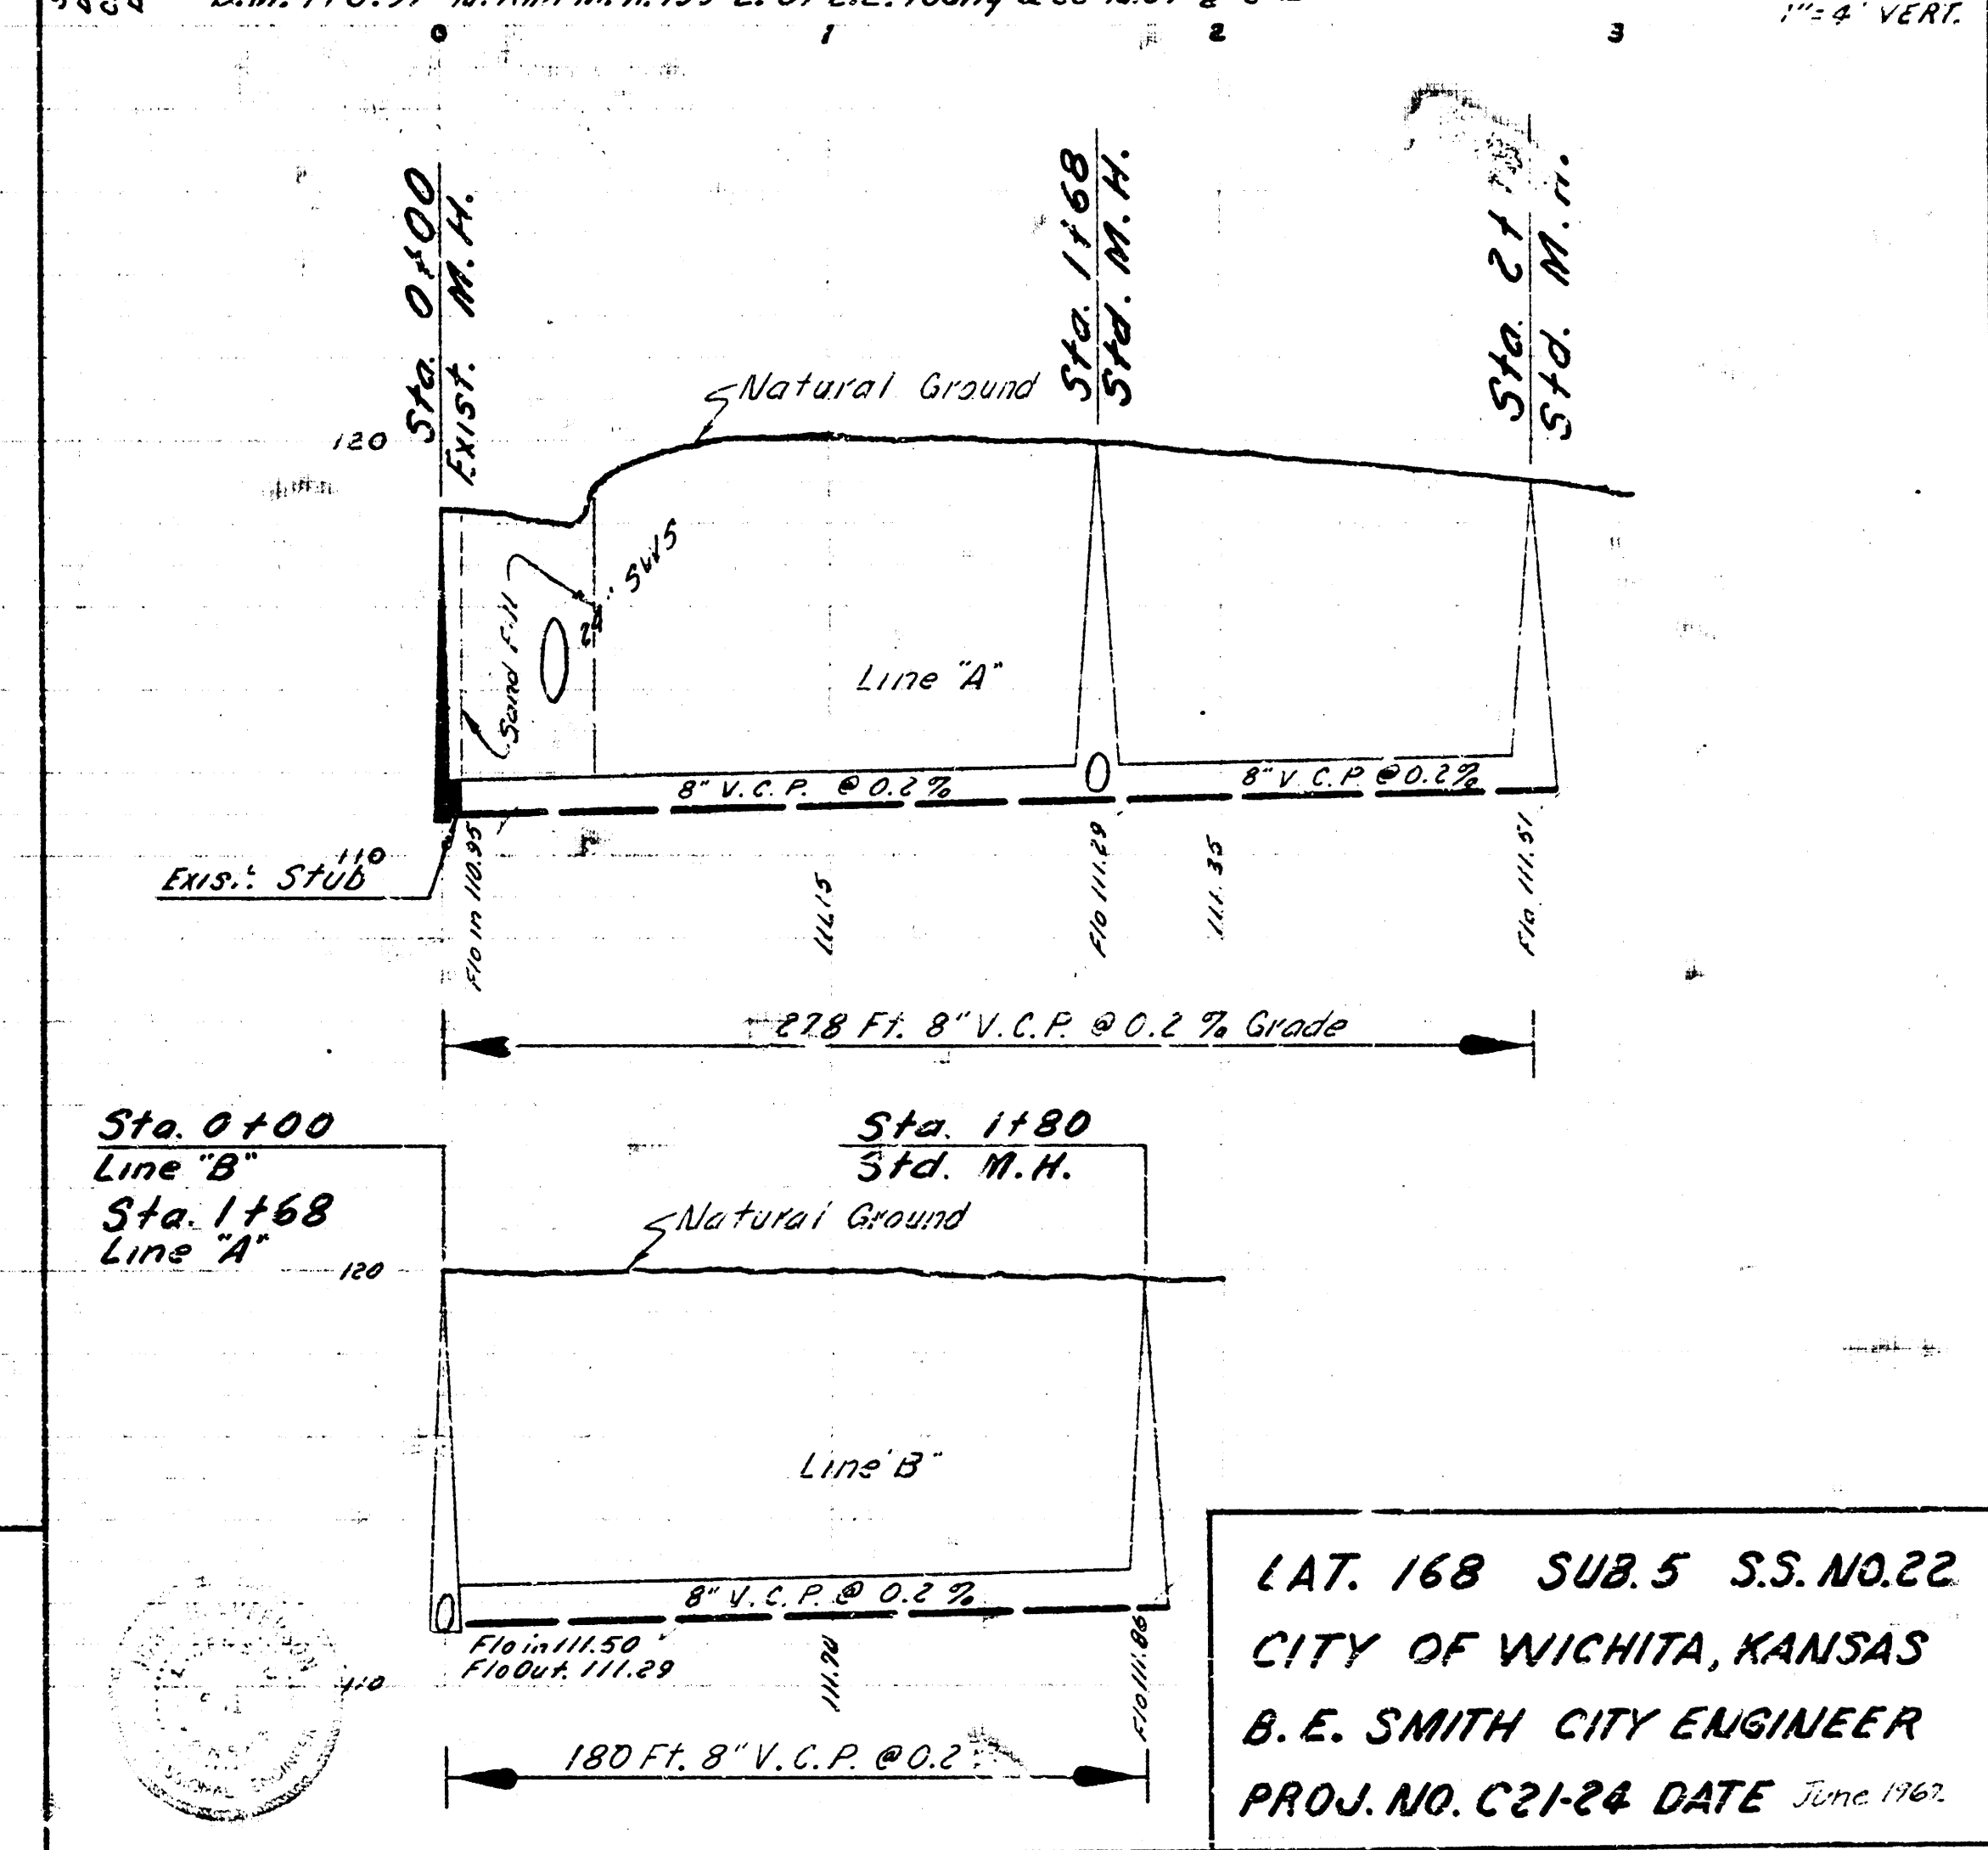

LAT. 168 SUB. S.S. NO. 22
 CITY OF WICHITA, KANSAS
 B.E. SMITH CITY ENGINEER
 PROJ. NO. C21-24 DATE June 1962