

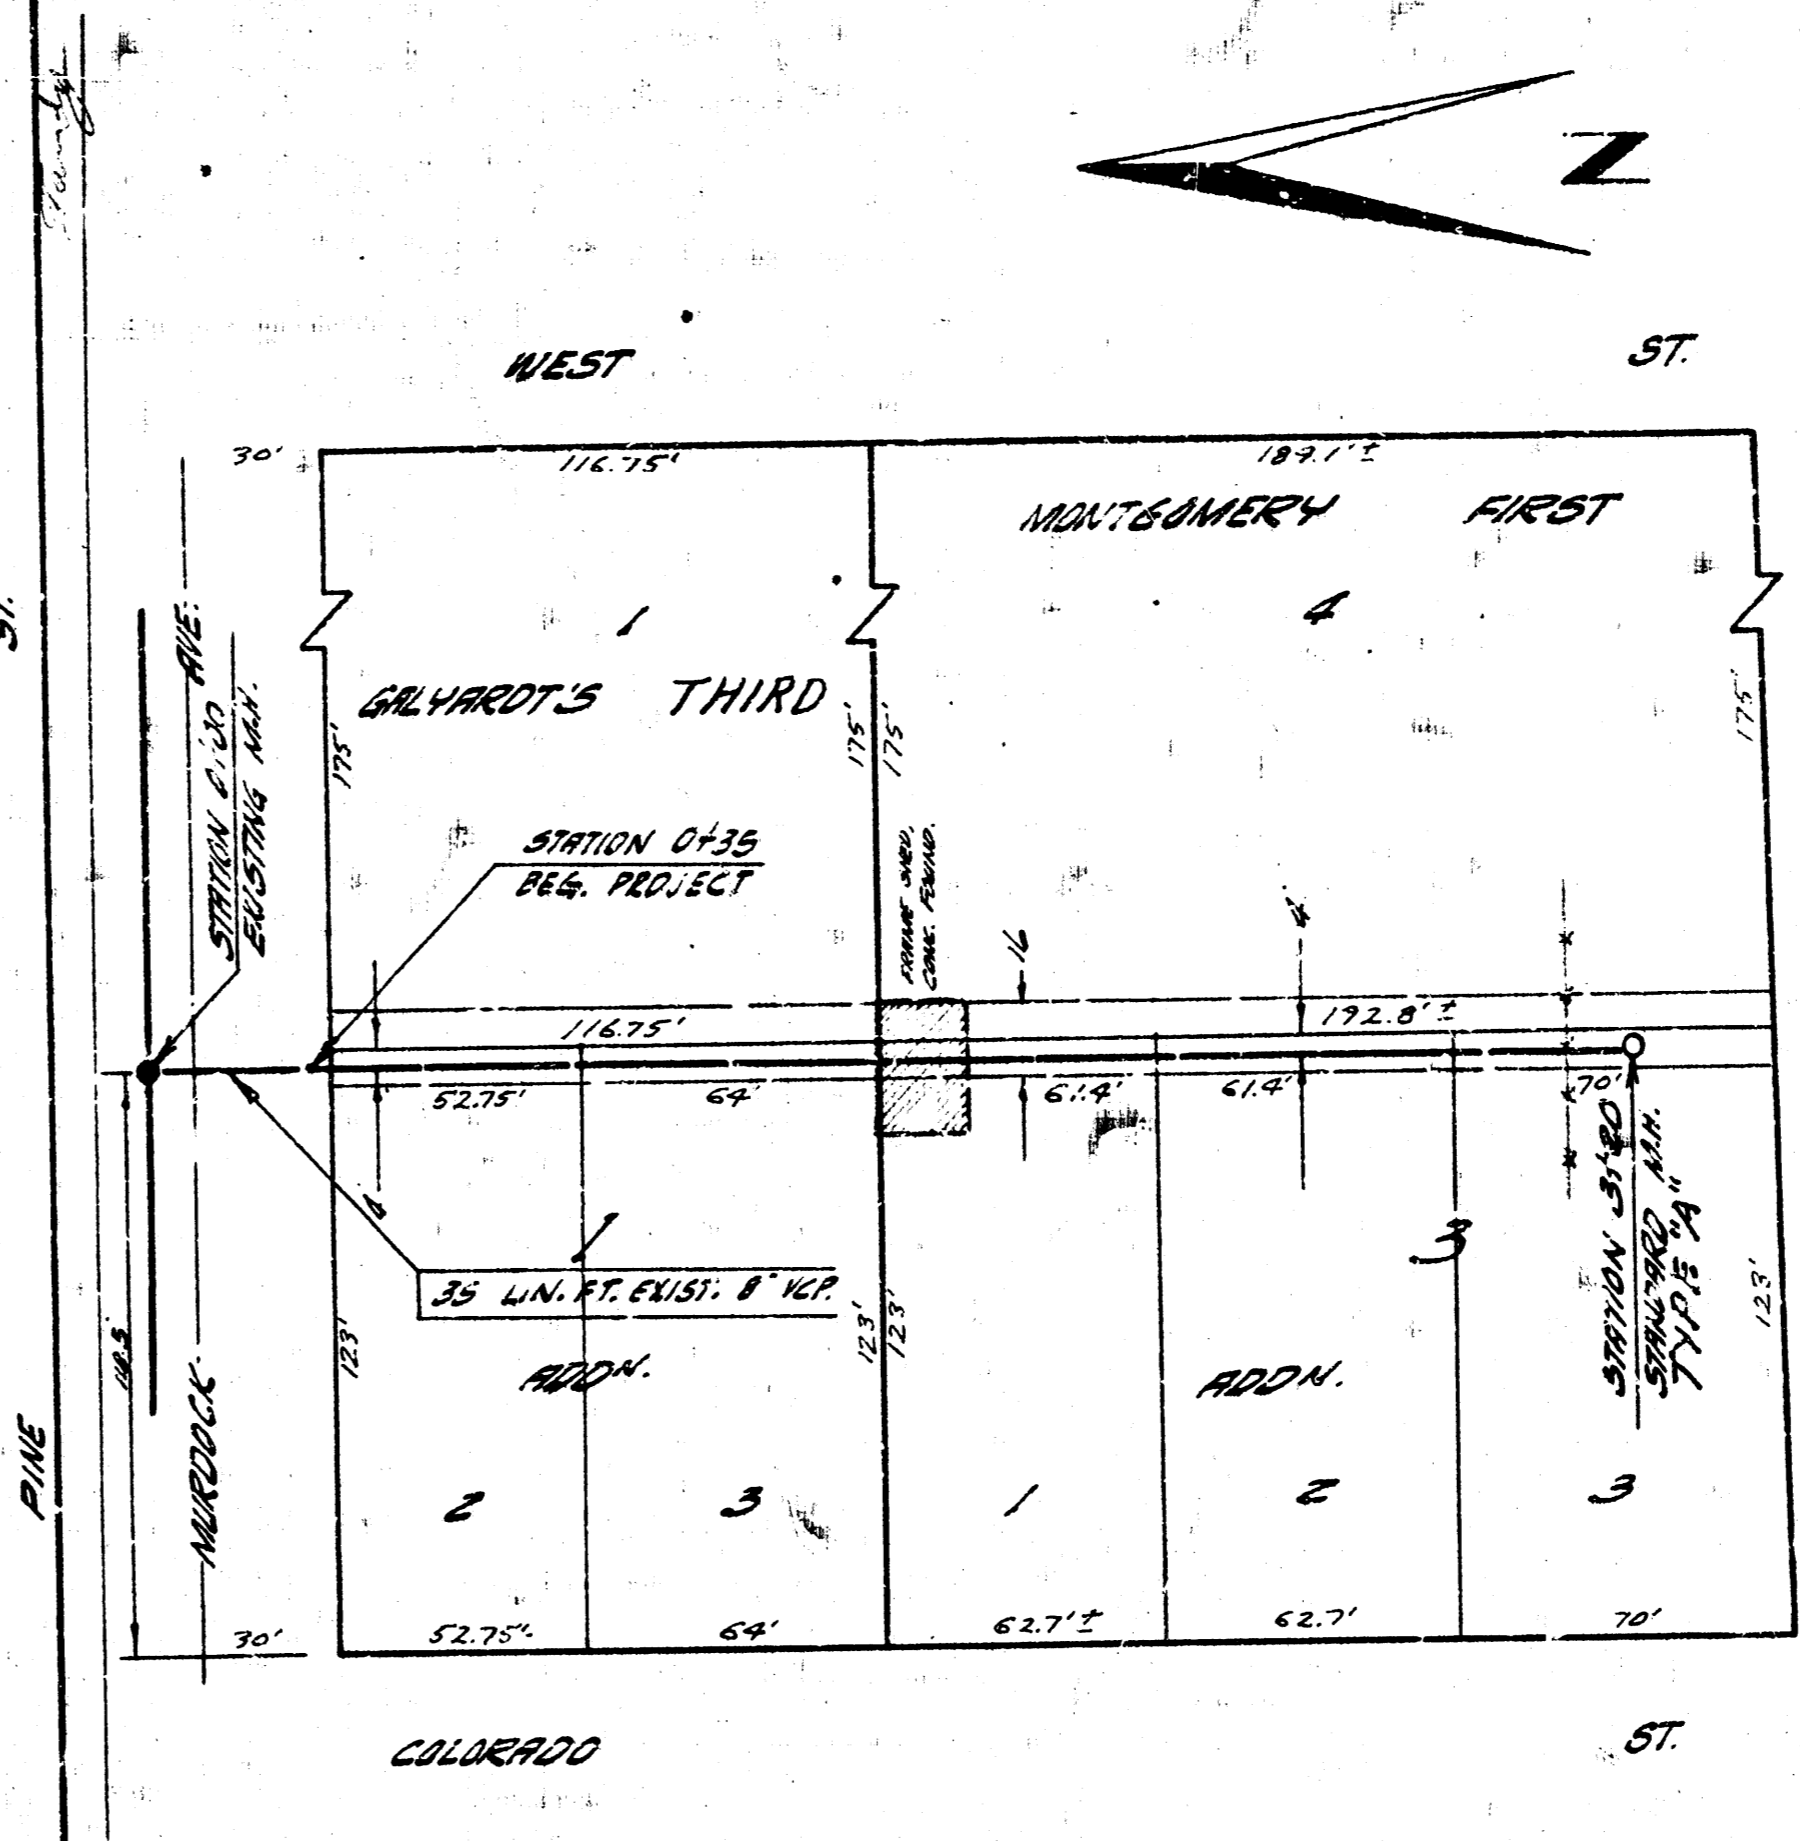
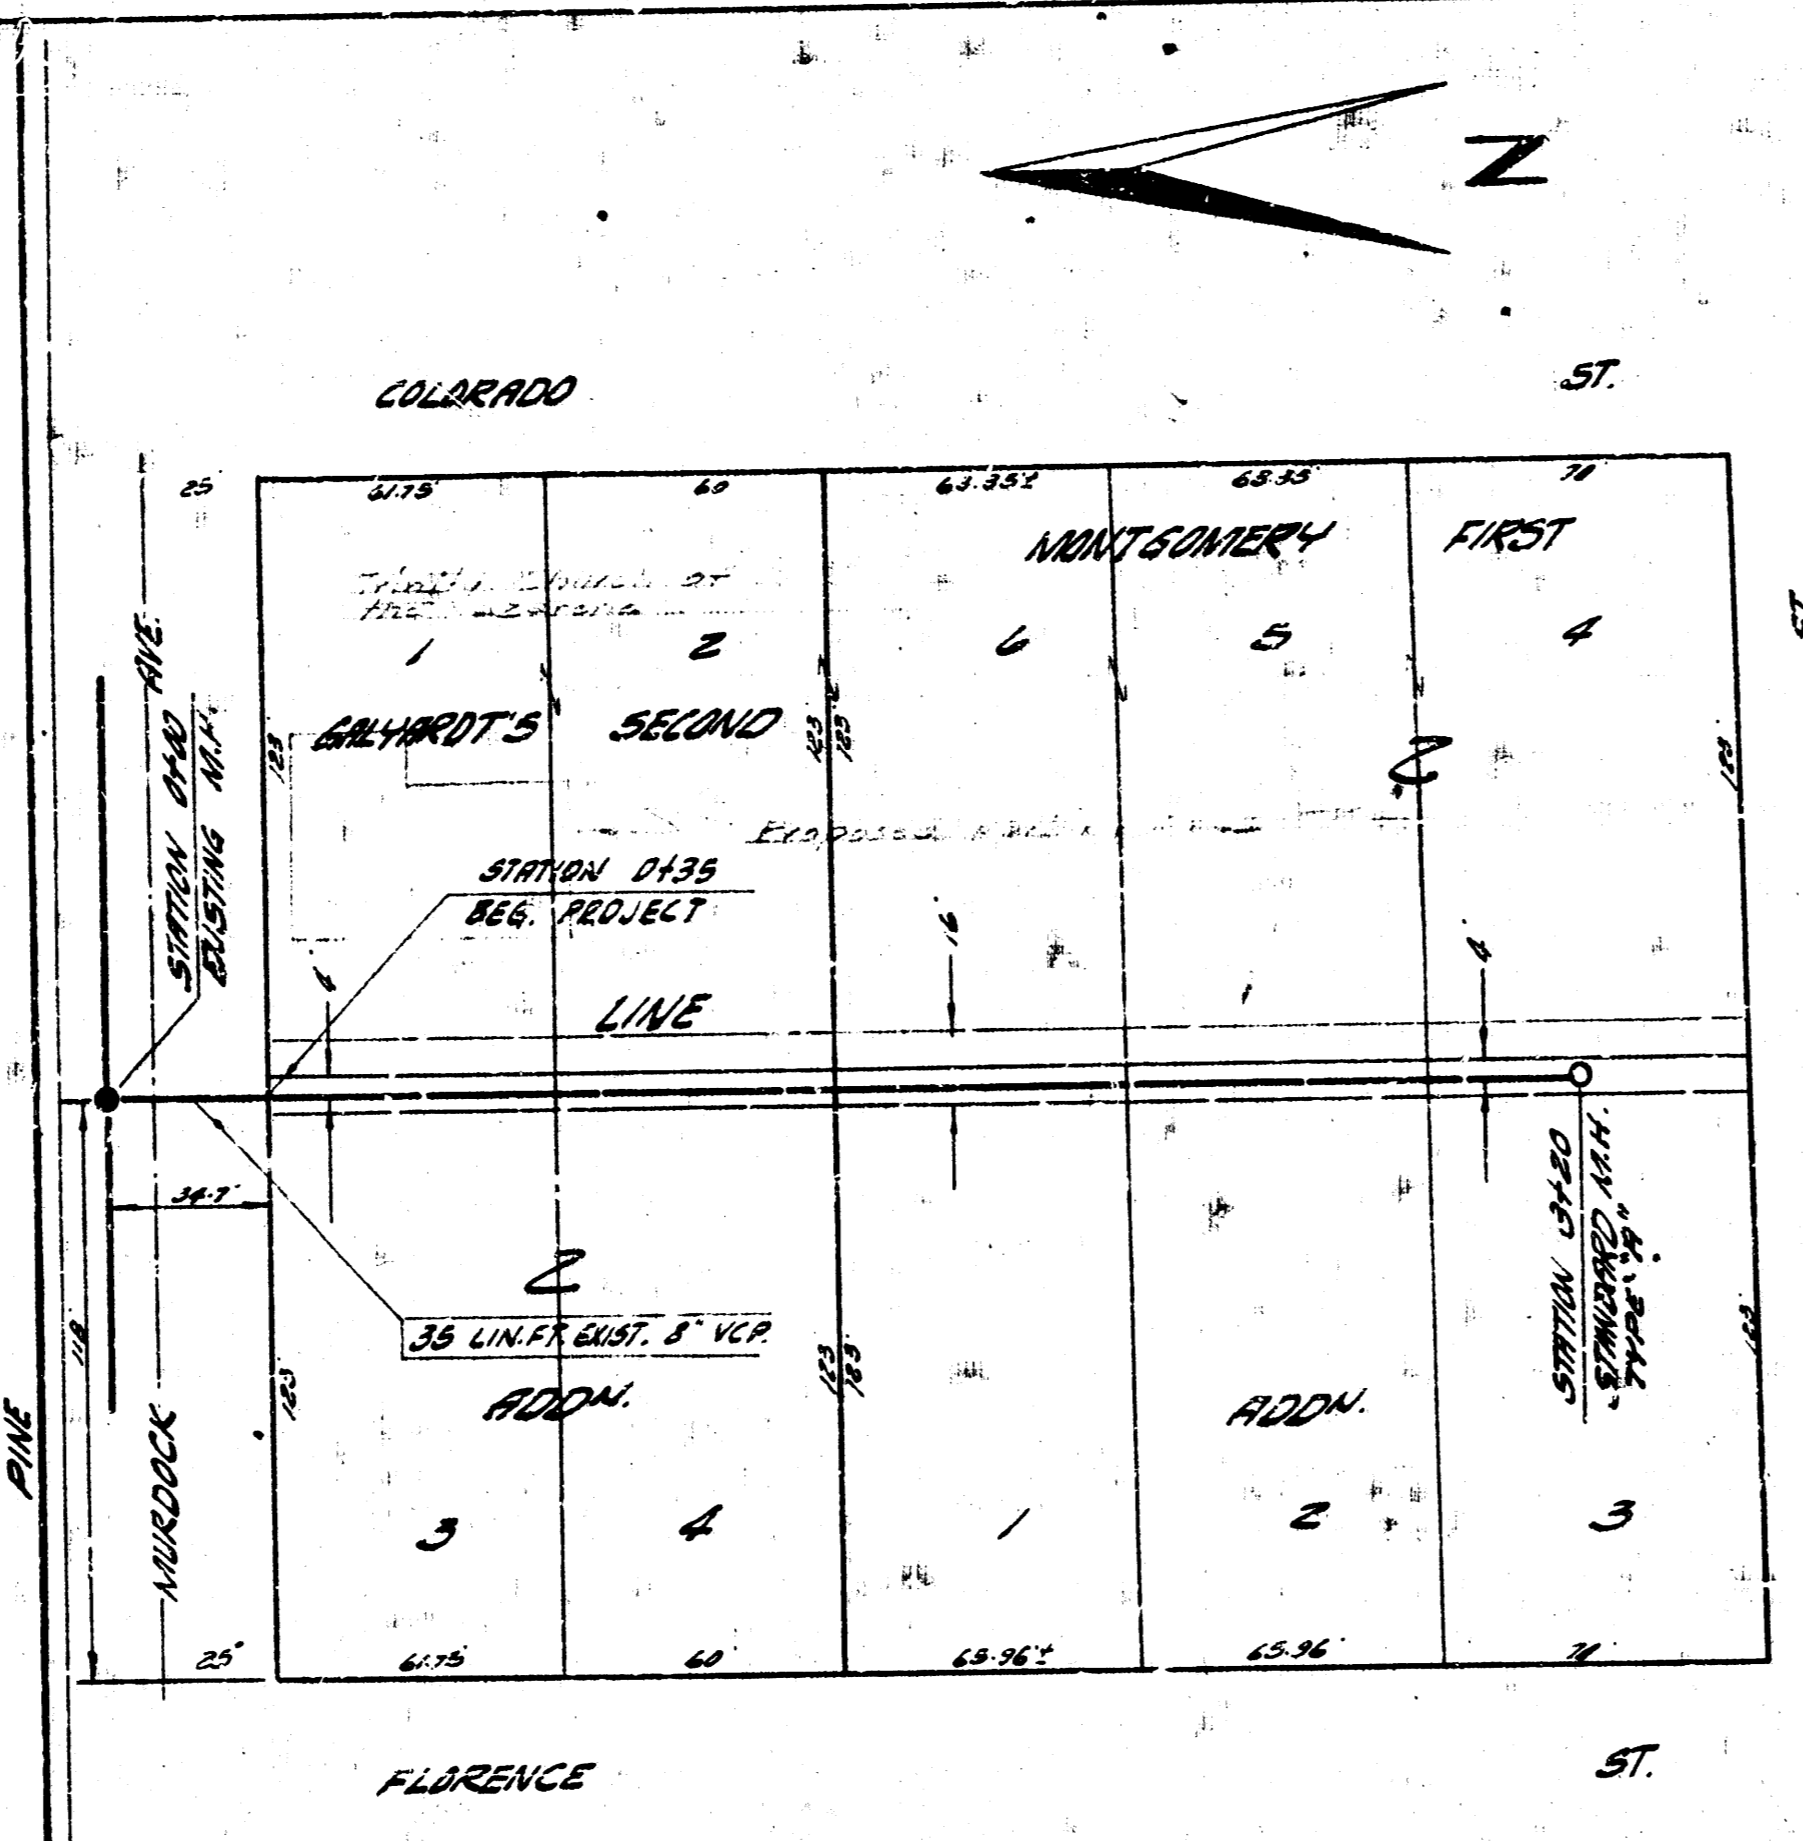
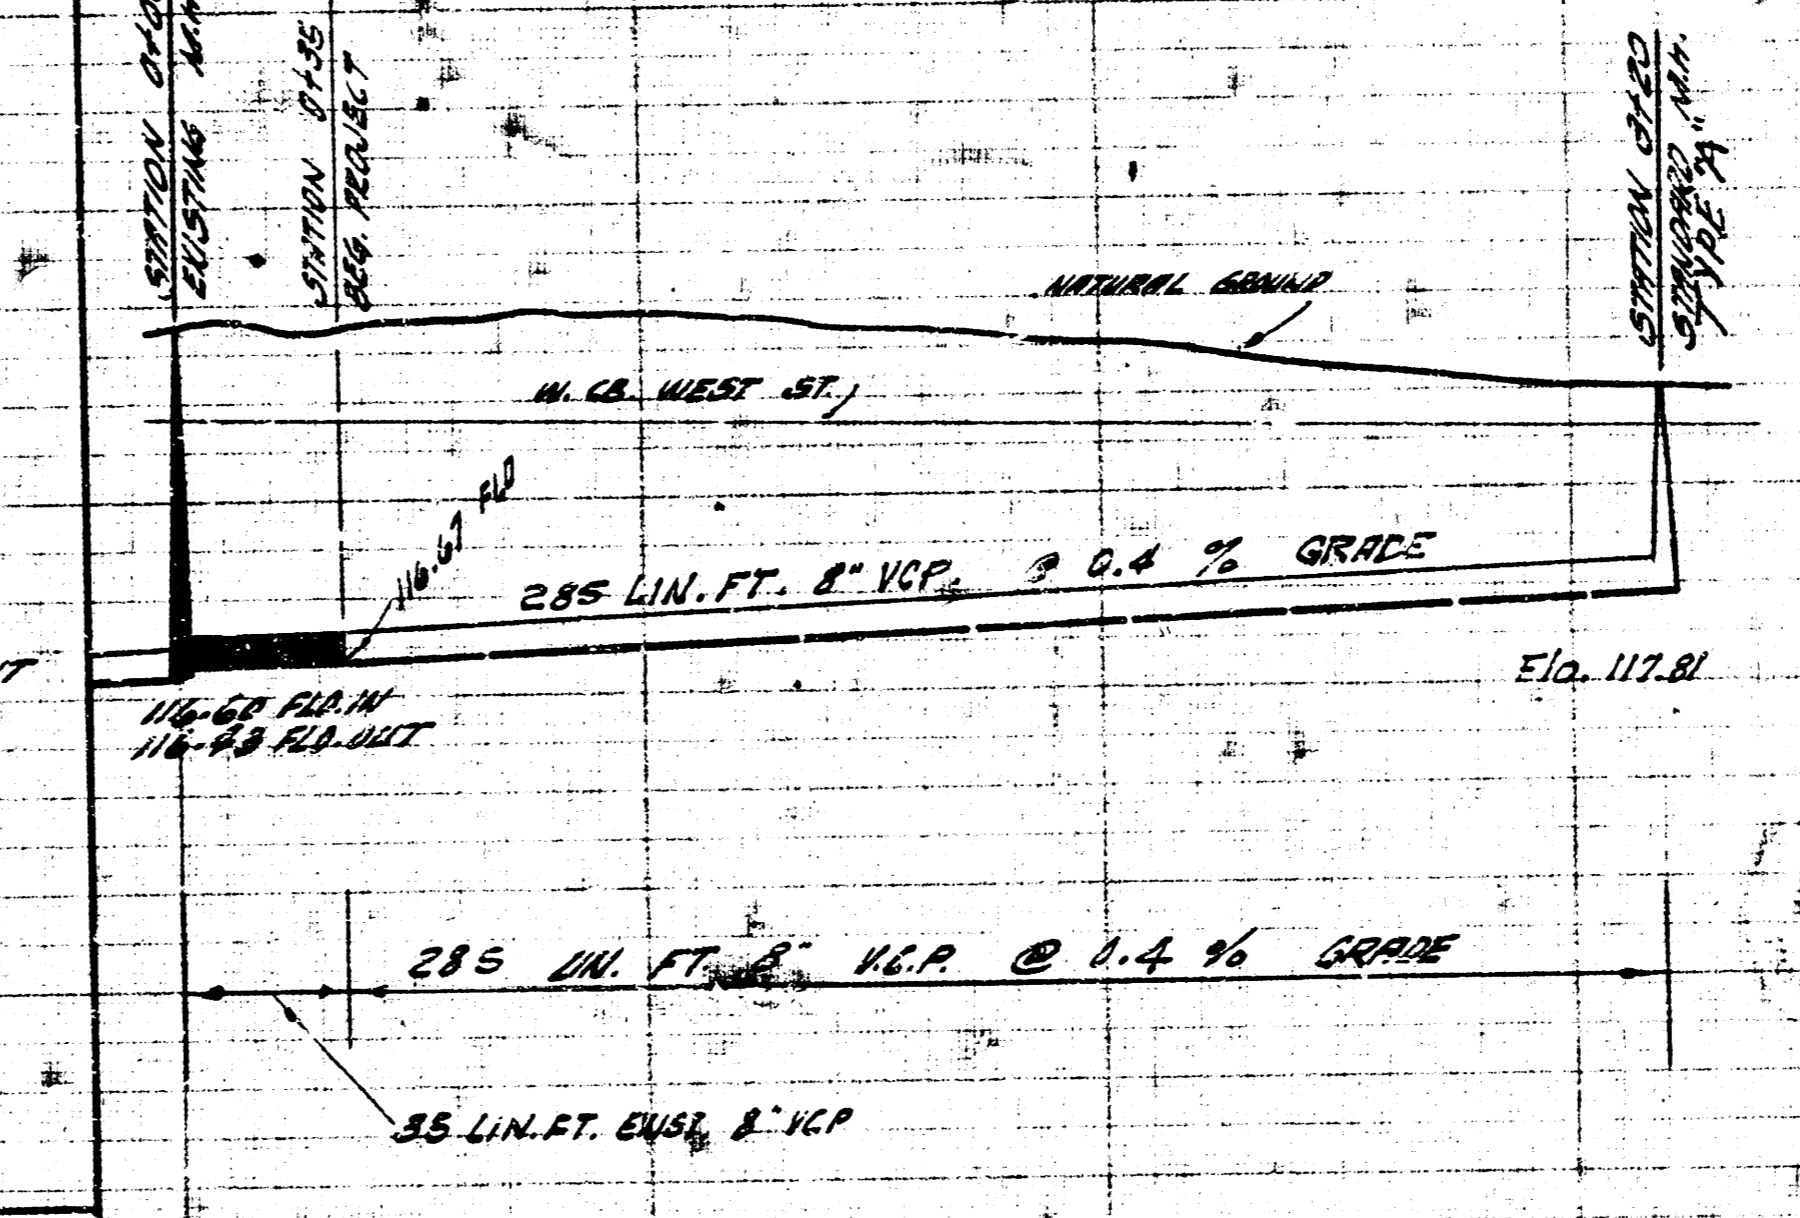


Survey of Kansas
 Survey of City of Wichita
 Survey of City of Wichita
 Survey of City of Wichita

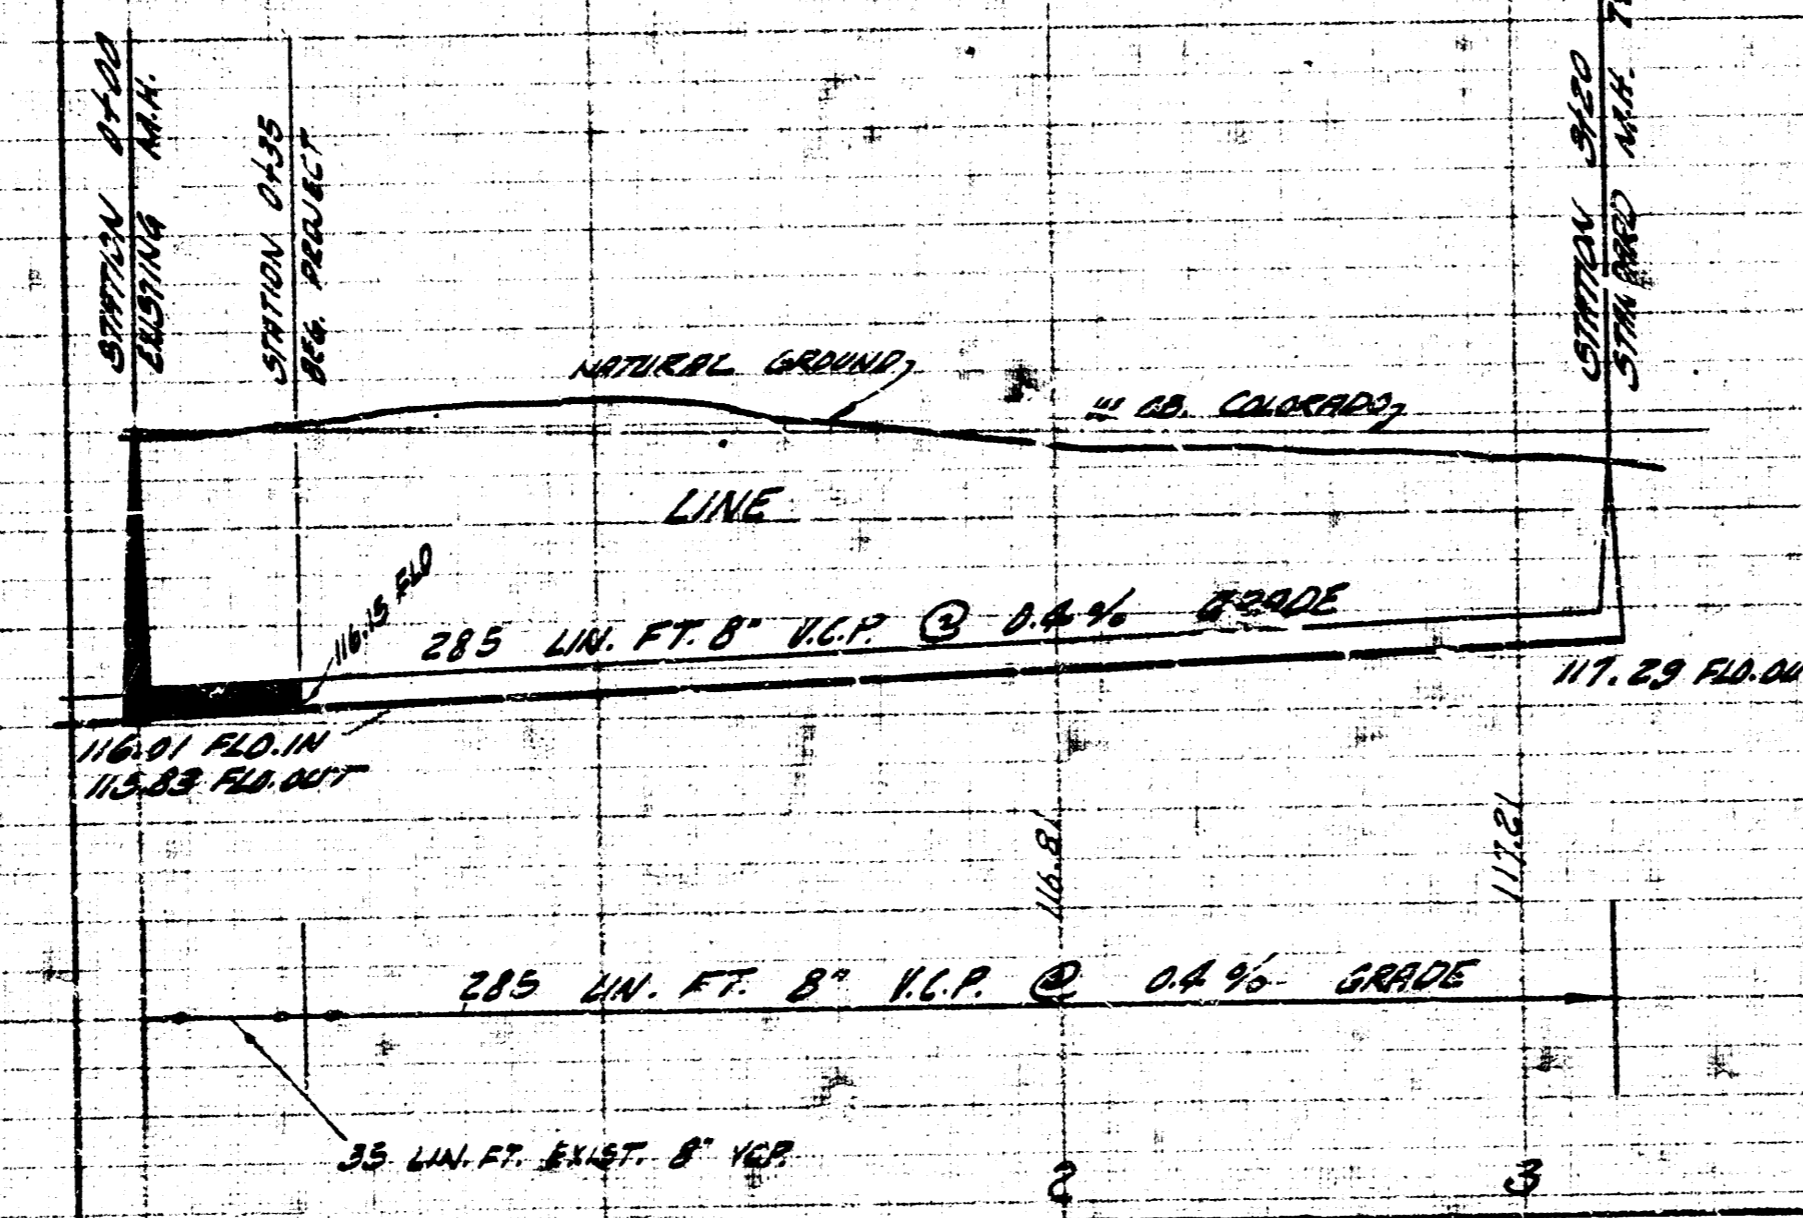

PLAN SCALE 1"=40'
 PROFILE SCALE 1"=40' HORZ. 1"=4' VERT.

U.M. 123.49 S.E. COR. CONC. PARCH. HD. # 201 N. COLORADO
 Plan Scale 1"=40'
 Profile Scale Horiz. 1"=40' Vert. 1"=4'

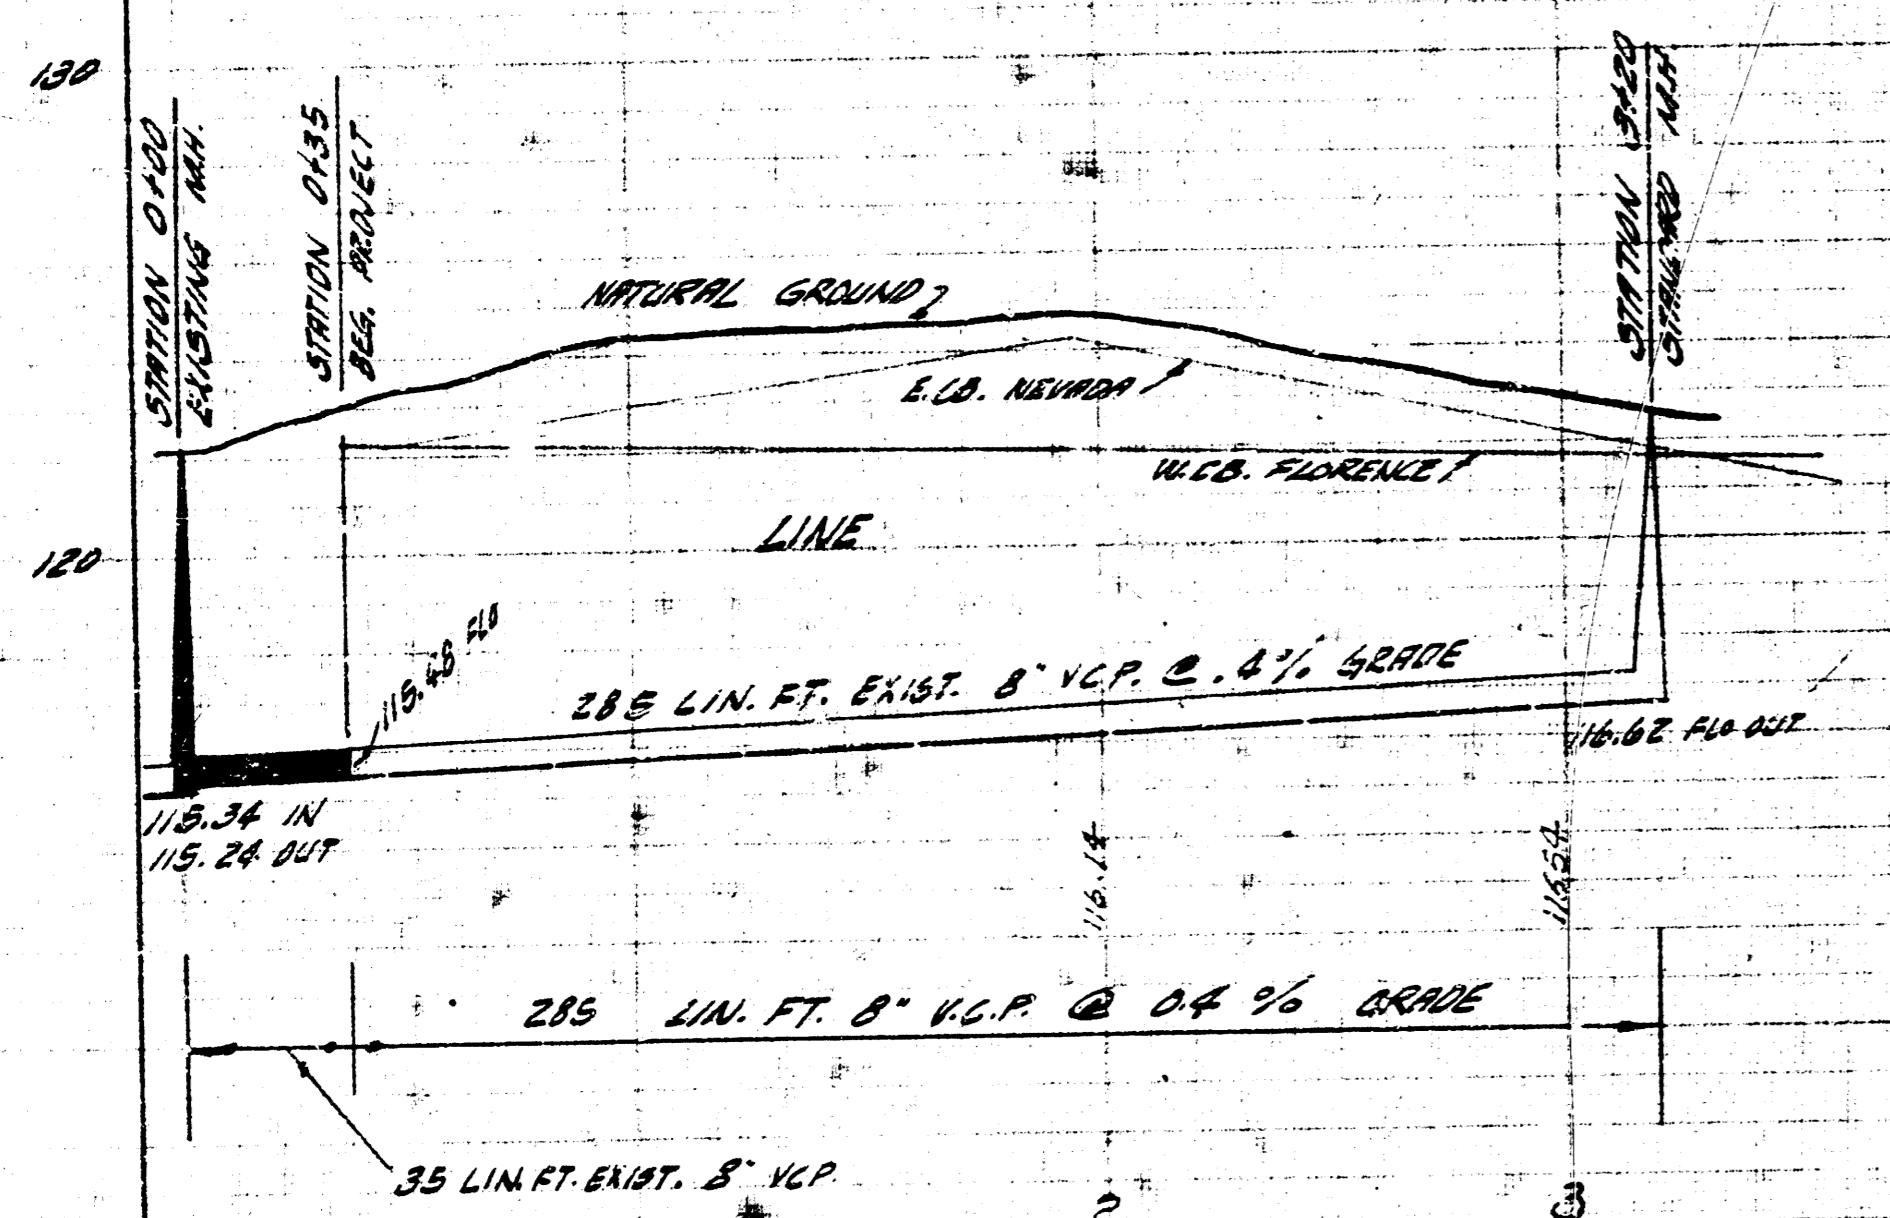

LAT. 118, SUBMAIN 5, S.S. NO. 22
 CITY OF WICHITA, KANSAS
 B. E. SMITH CITY ENGINEER
 SEPT. 1954 PROJECT NO. C29-63

LAT. 185, SUBMAIN 5, S.S. NO. 22
 CITY OF WICHITA, KANSAS
 B. E. SMITH CITY ENGINEER
 FEB. 1967 PROJ. NO. C24-44

LATERAL 186 SUB. 5 S.S. 22
 CITY OF WICHITA, KANSAS
 B.E. SMITH, CITY ENGINEER
 PROJ. NO. C24-45 DATE
 JULY 1968