



D.C. Miller 19047
D. Cramer

B.M. 121.82 R. R. Spika on S.E. side P.P. N.W. cor. Hoover & 31st

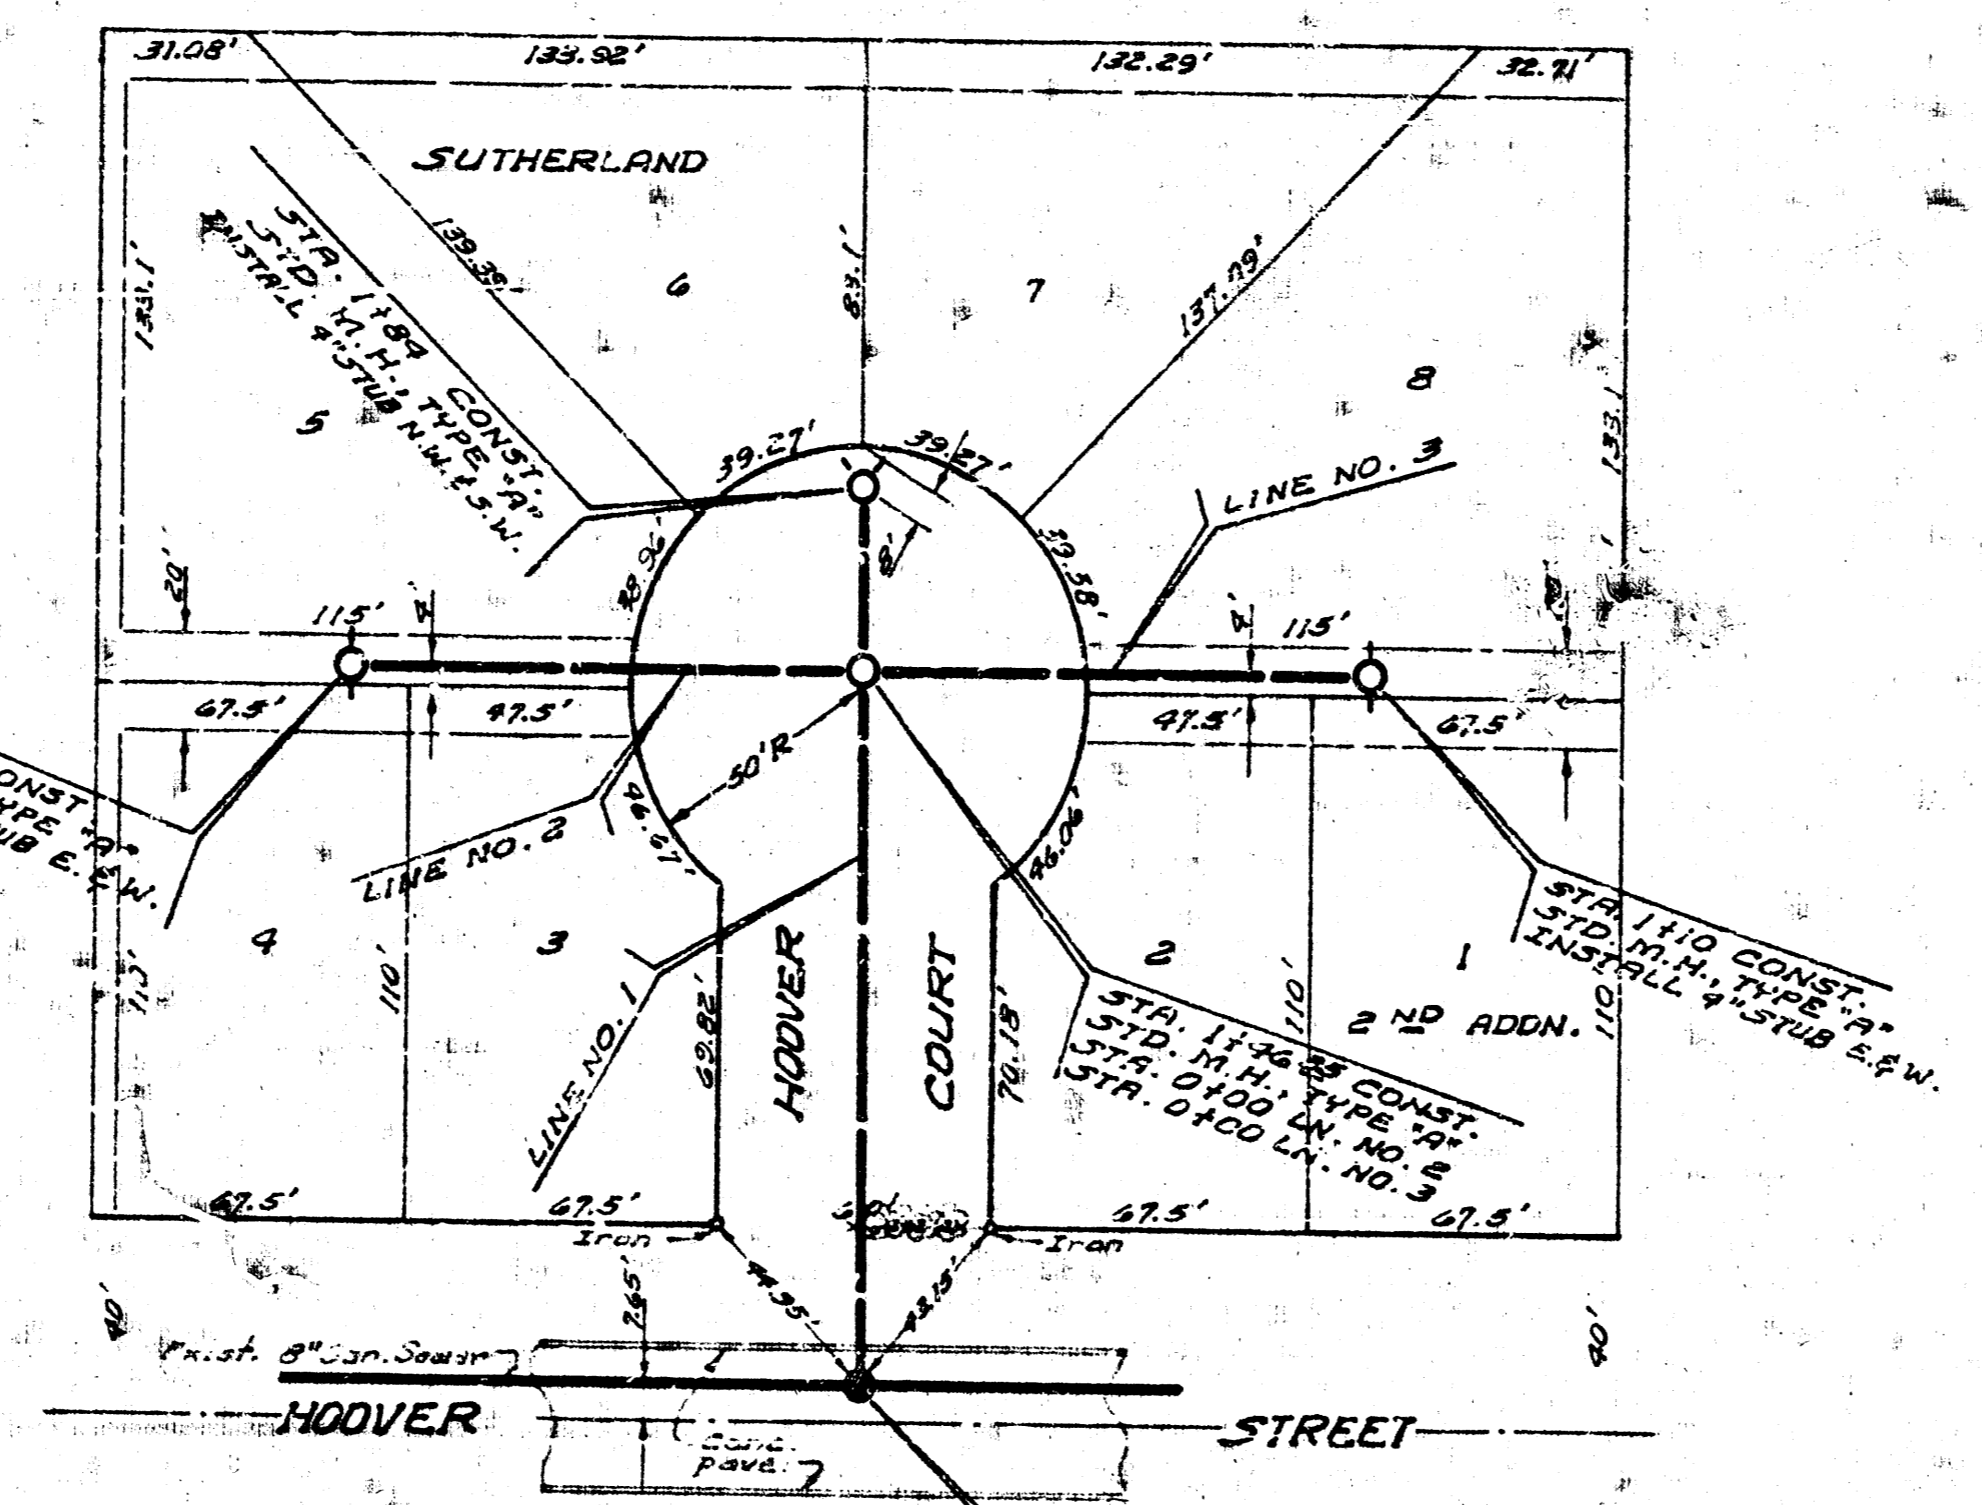

GENERAL NOTES
Do not replace fences


Plan Scale 1"=40'
Profile Scale 1"=40' Hor.
1"=4' Vert.

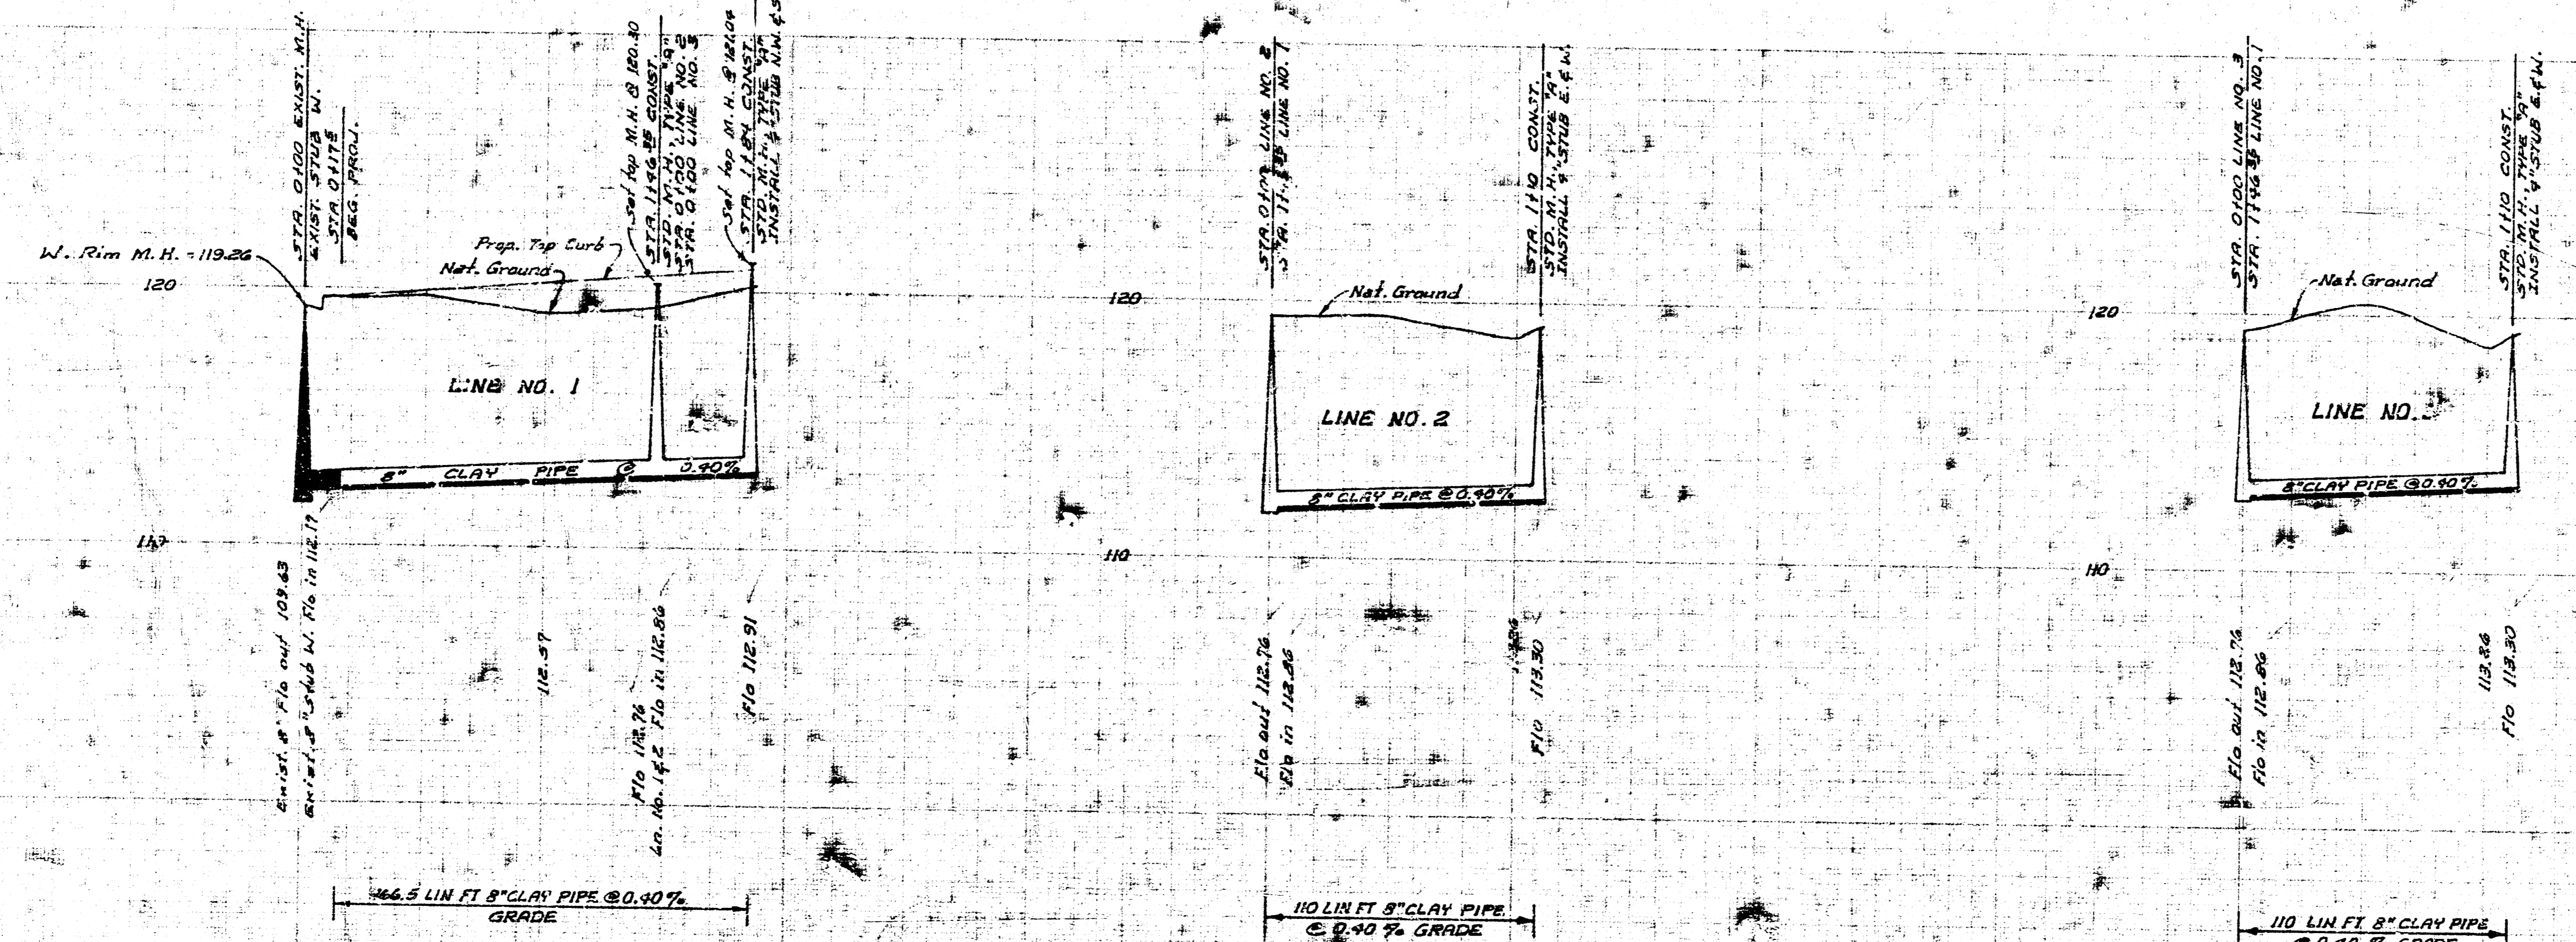

166.5 LIN FT 8" CLAY PIPE @ 0.40% GRADE

110 LIN FT 8" CLAY PIPE @ 0.40% GRADE

110 LIN FT 8" CLAY PIPE @ 0.40% GRADE

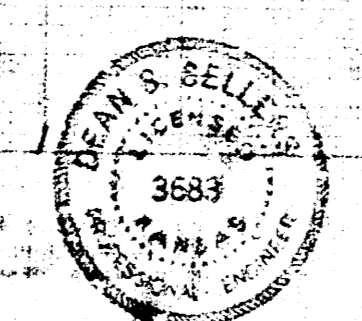

REVISED 10-29-70
 2
 LAT. 201, SUB. 5, S.S. NO. 22
 CITY OF WICHITA, KANSAS
 B.E. SMITH, CITY ENGINEER
 PROJ. NO. C20-53
 DATE: OCT. 1970

17 5 1 8