

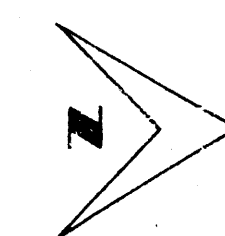


Survey By: Hanson, Norb. 11/29
 Drawn By: T. Dewey
 Checked By: JAN 1956
 DATE

B.M. 118.78 RR SPIKE IN P.P. W. SIDE SHERIDAN 75' So. & St. Louis

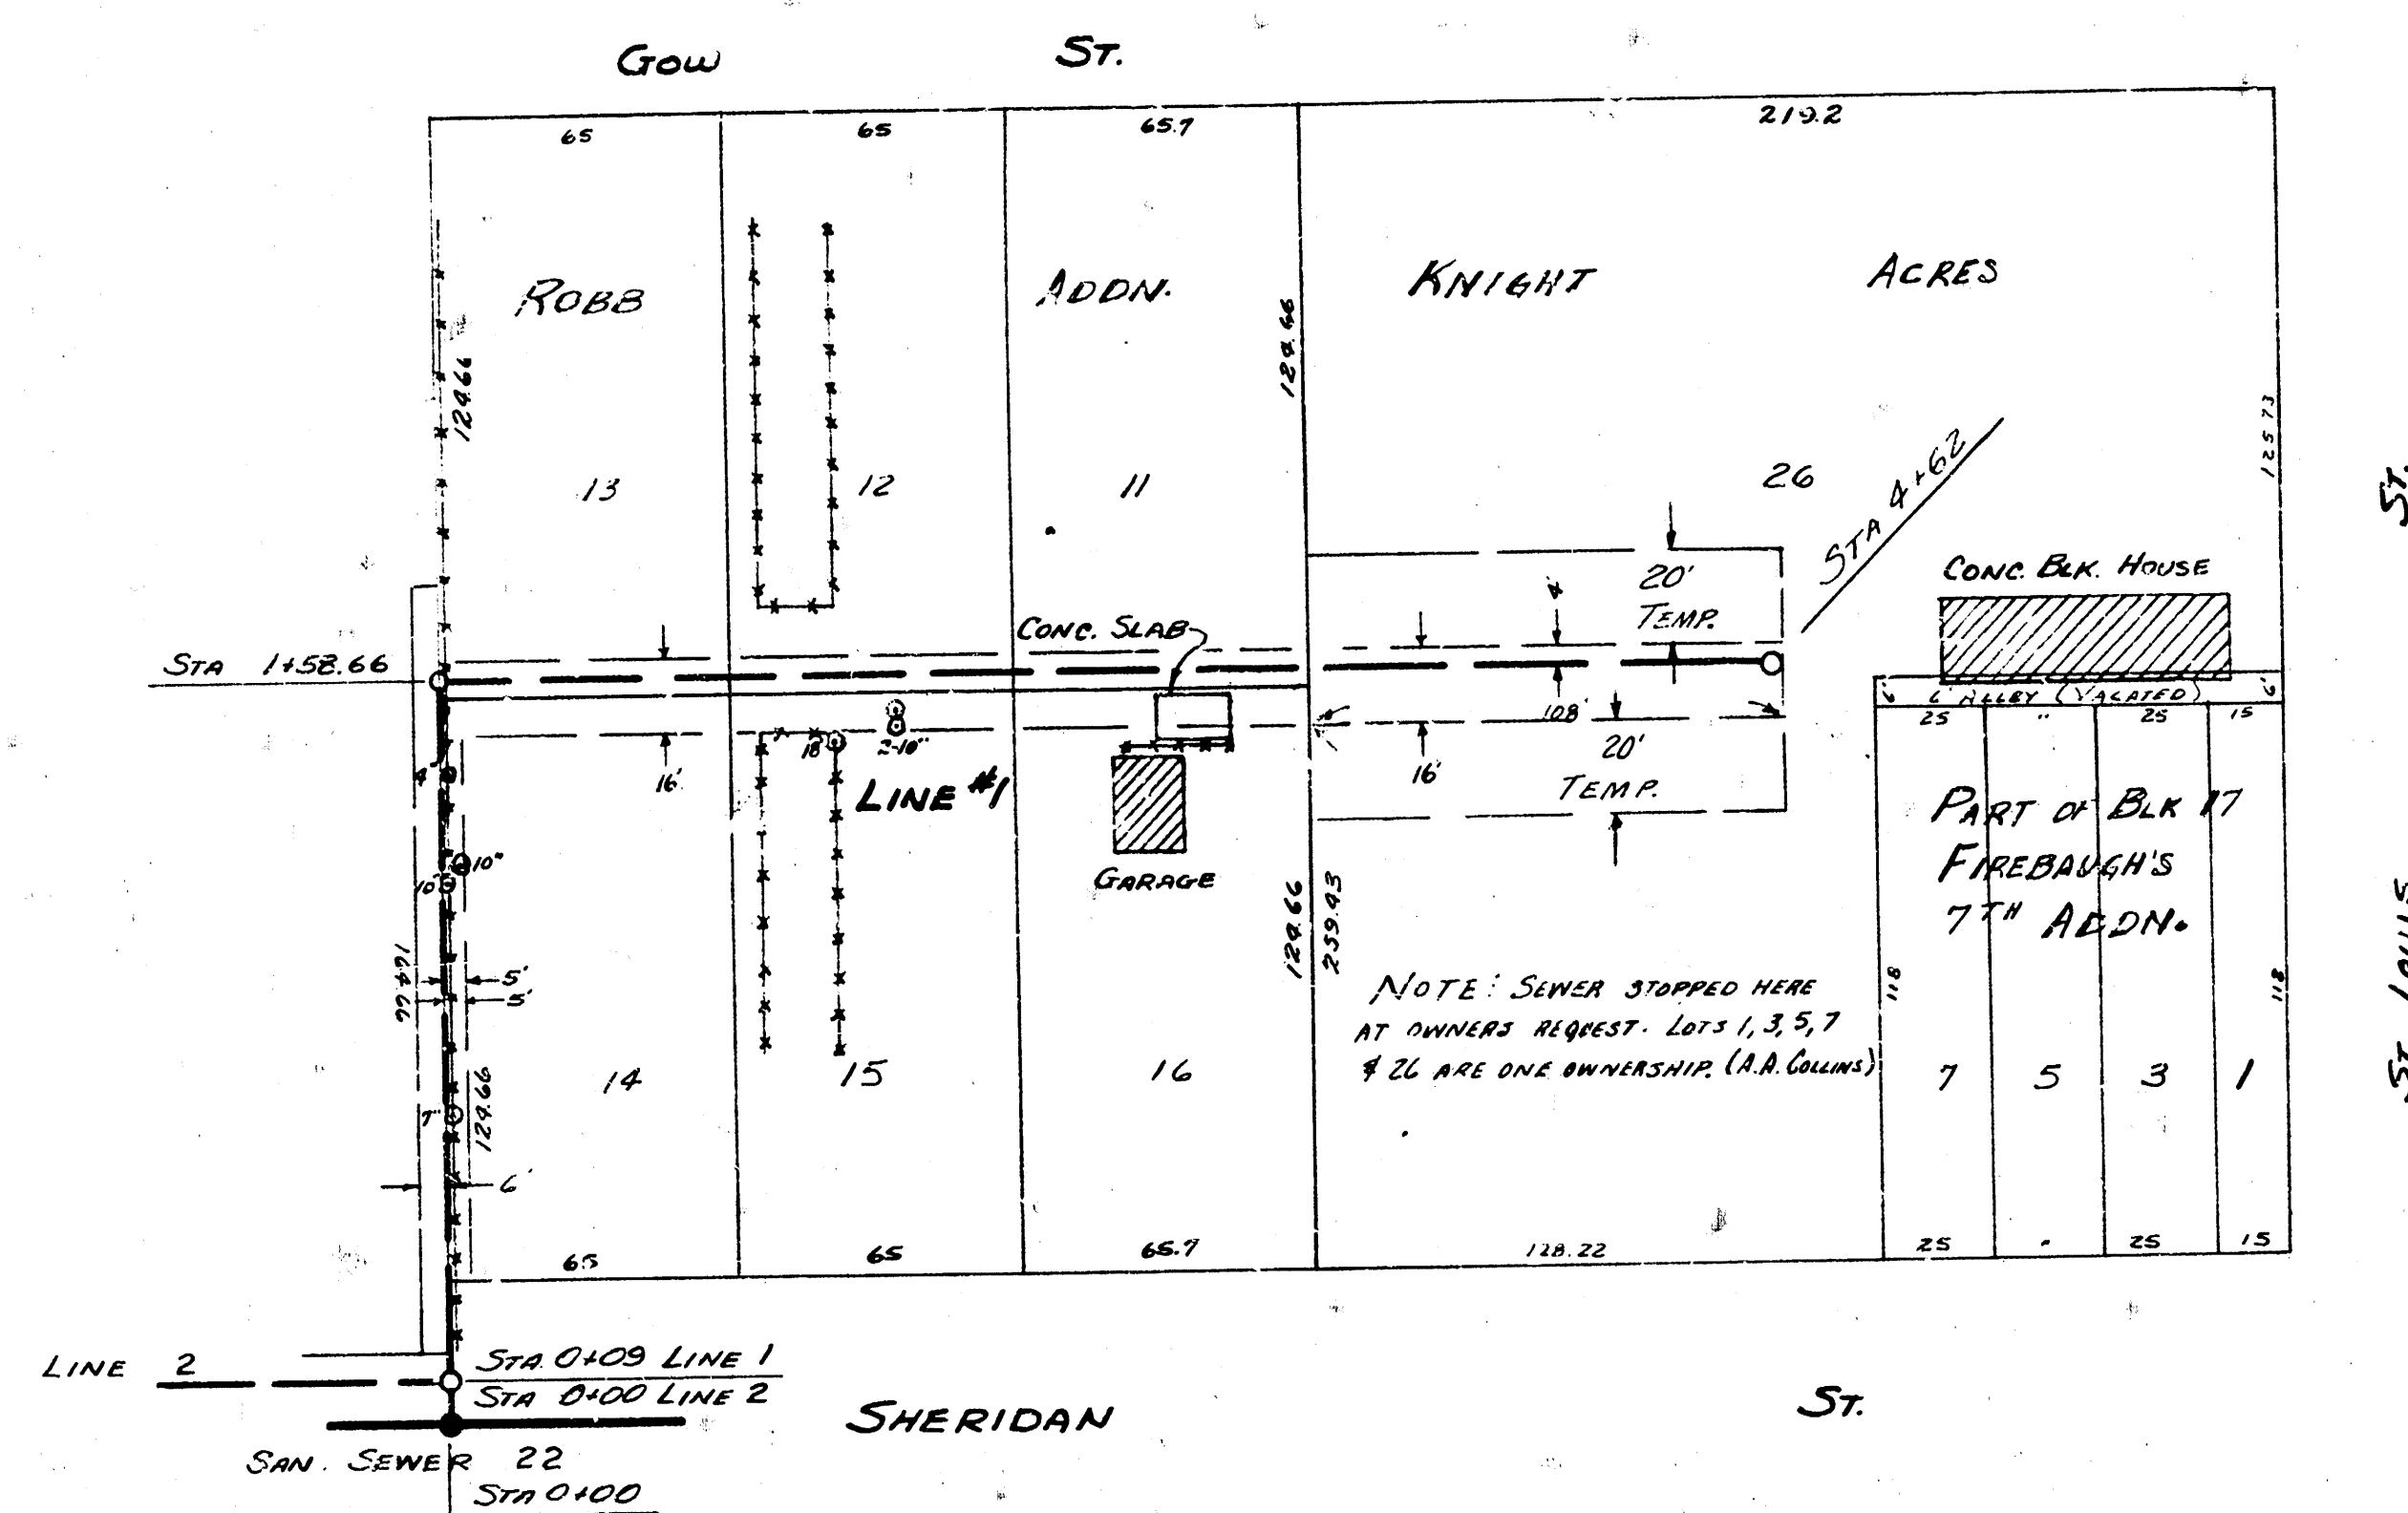

PLAN SCALE 1"=40'
 PROFILE SCALE 1"=4' HORIZ, 1"=4' VERTICAL


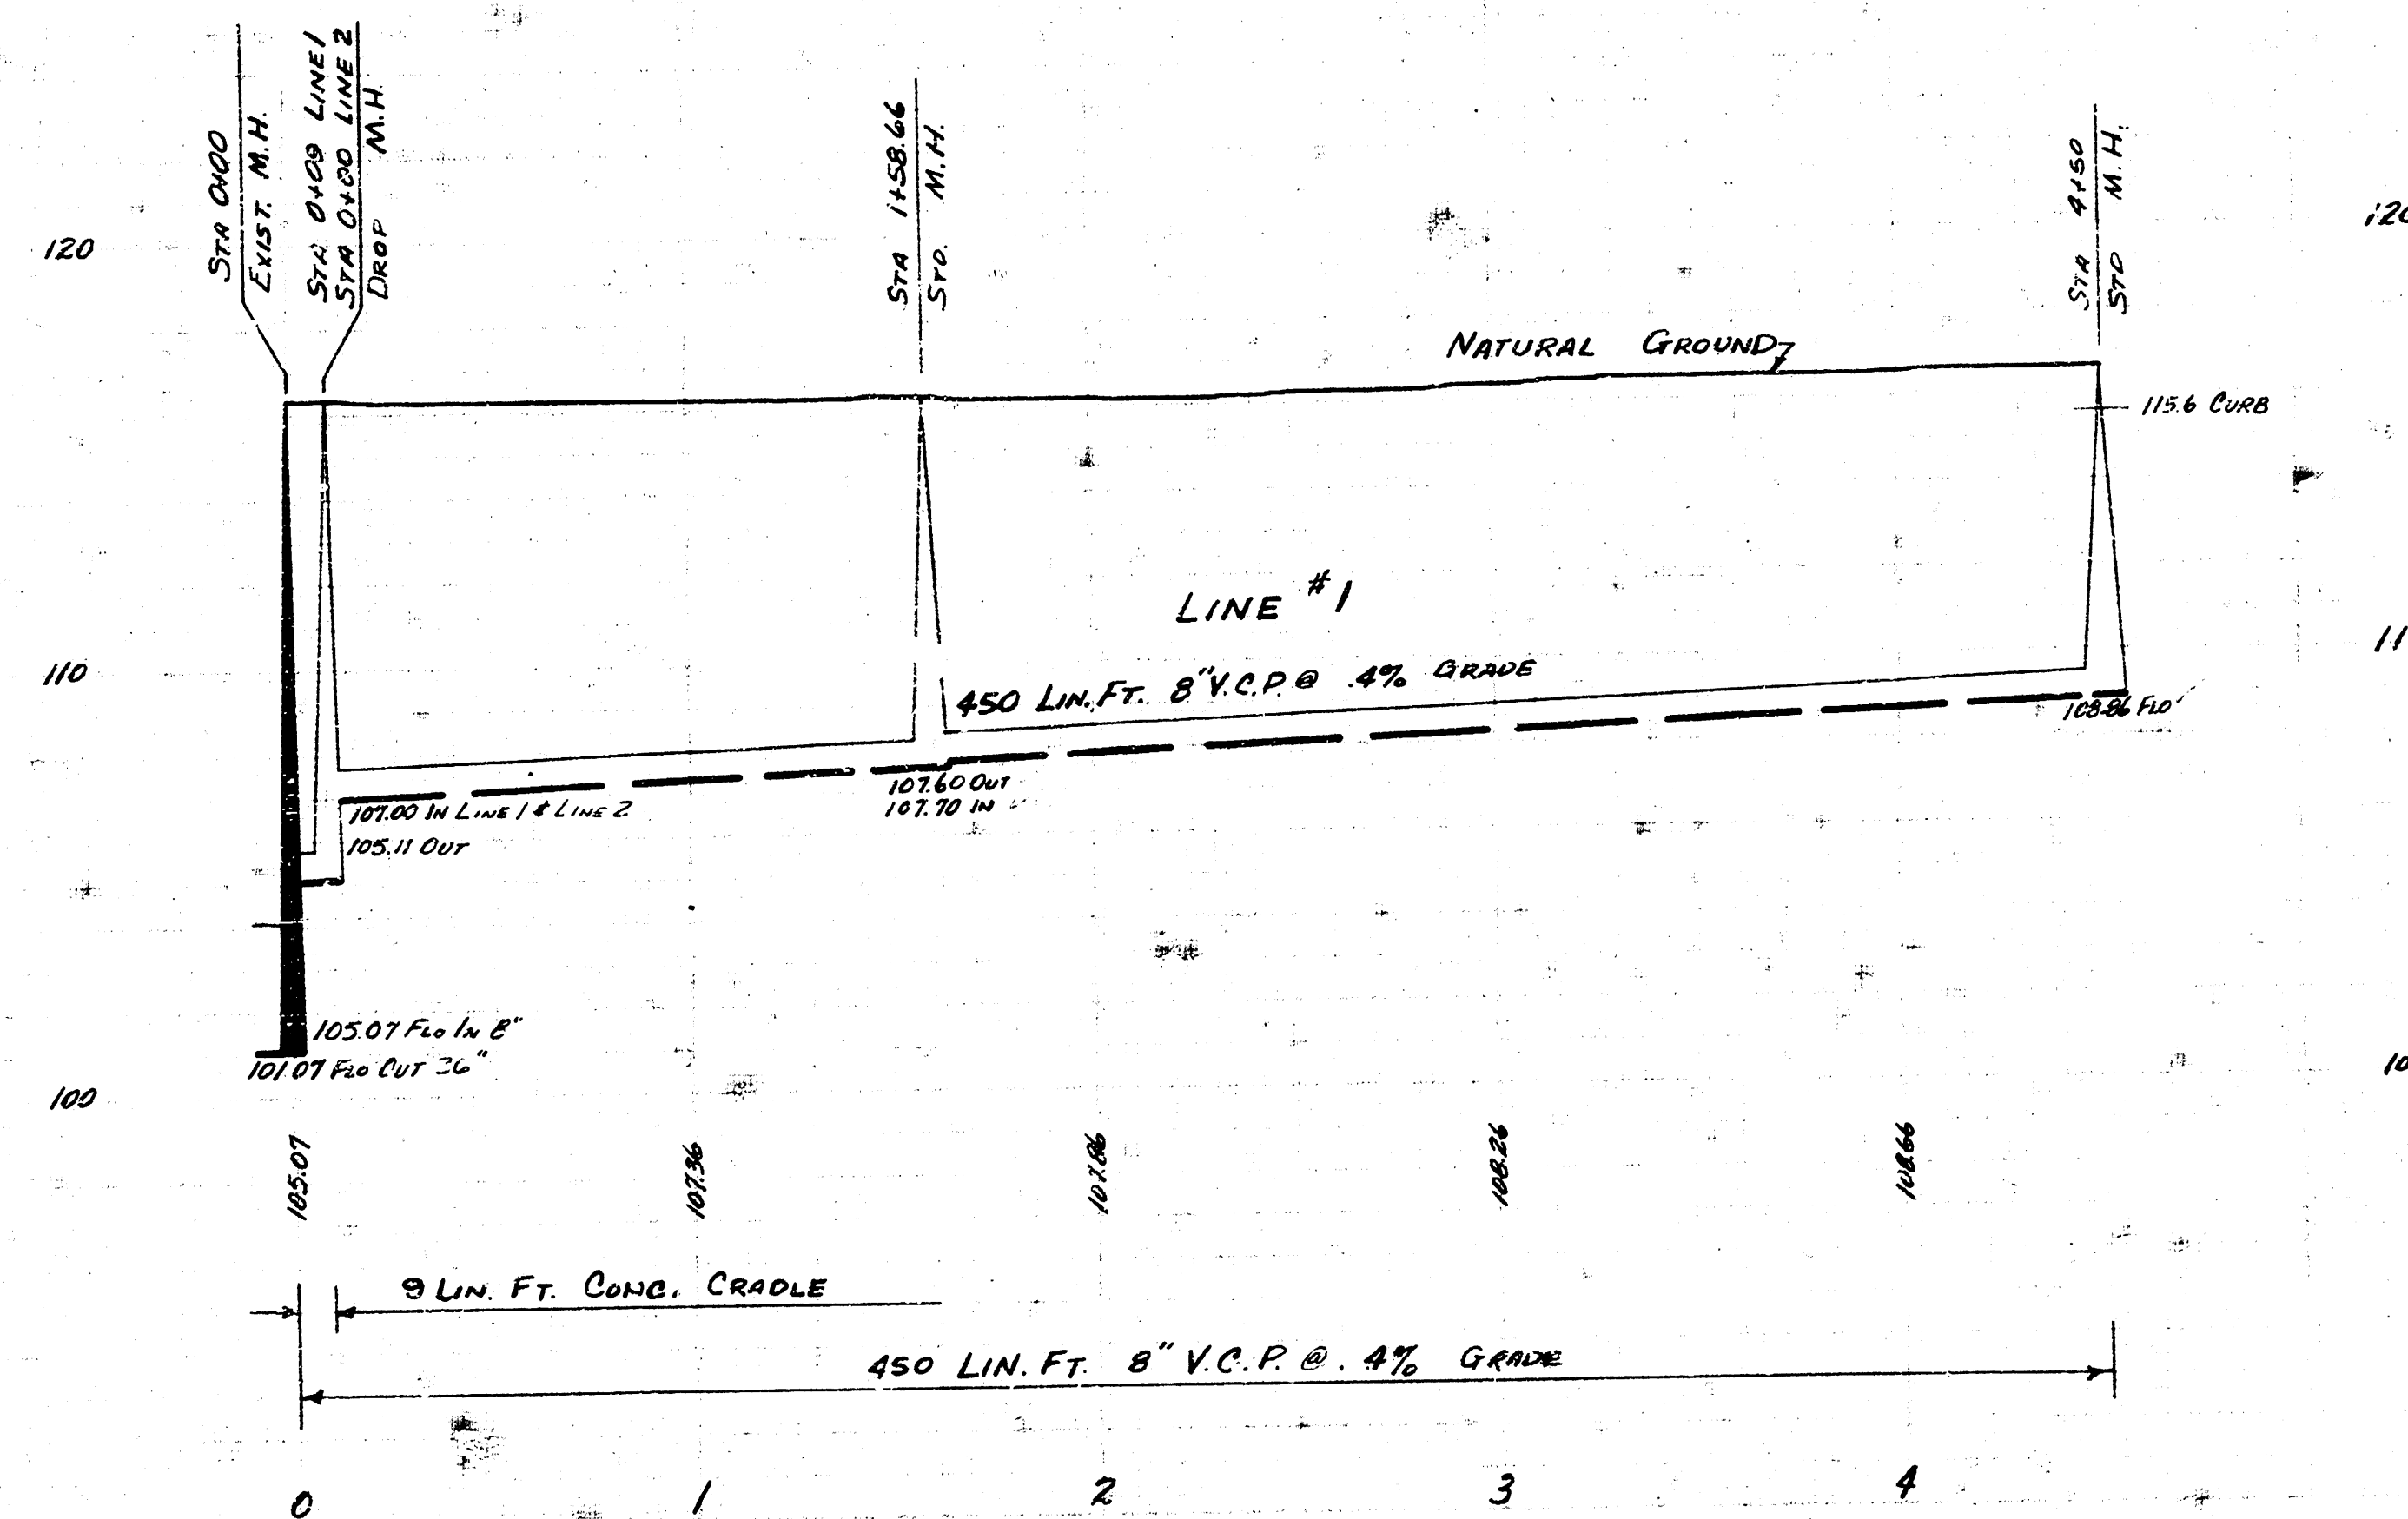


LAT. 1 SUB. 7 SAN. SEWER 22
 CITY OF WICHITA KANSAS
 B.E. SMITH CITY ENGINEER
 APR 4, 1956 PROJECT NO. C25-80

Survey By: Hanson, Norcross 1/1/28
 Drawn By: T. Deane
 Checked By: Jan. 1956
 Date

B.M. 116.30 So. Rim M.H. 0+00 on S.S. 22

PLAN SCALE 1"=40'
 PROFILE SCALE 1"=40' HORIZ, 1"=4' VERTICAL

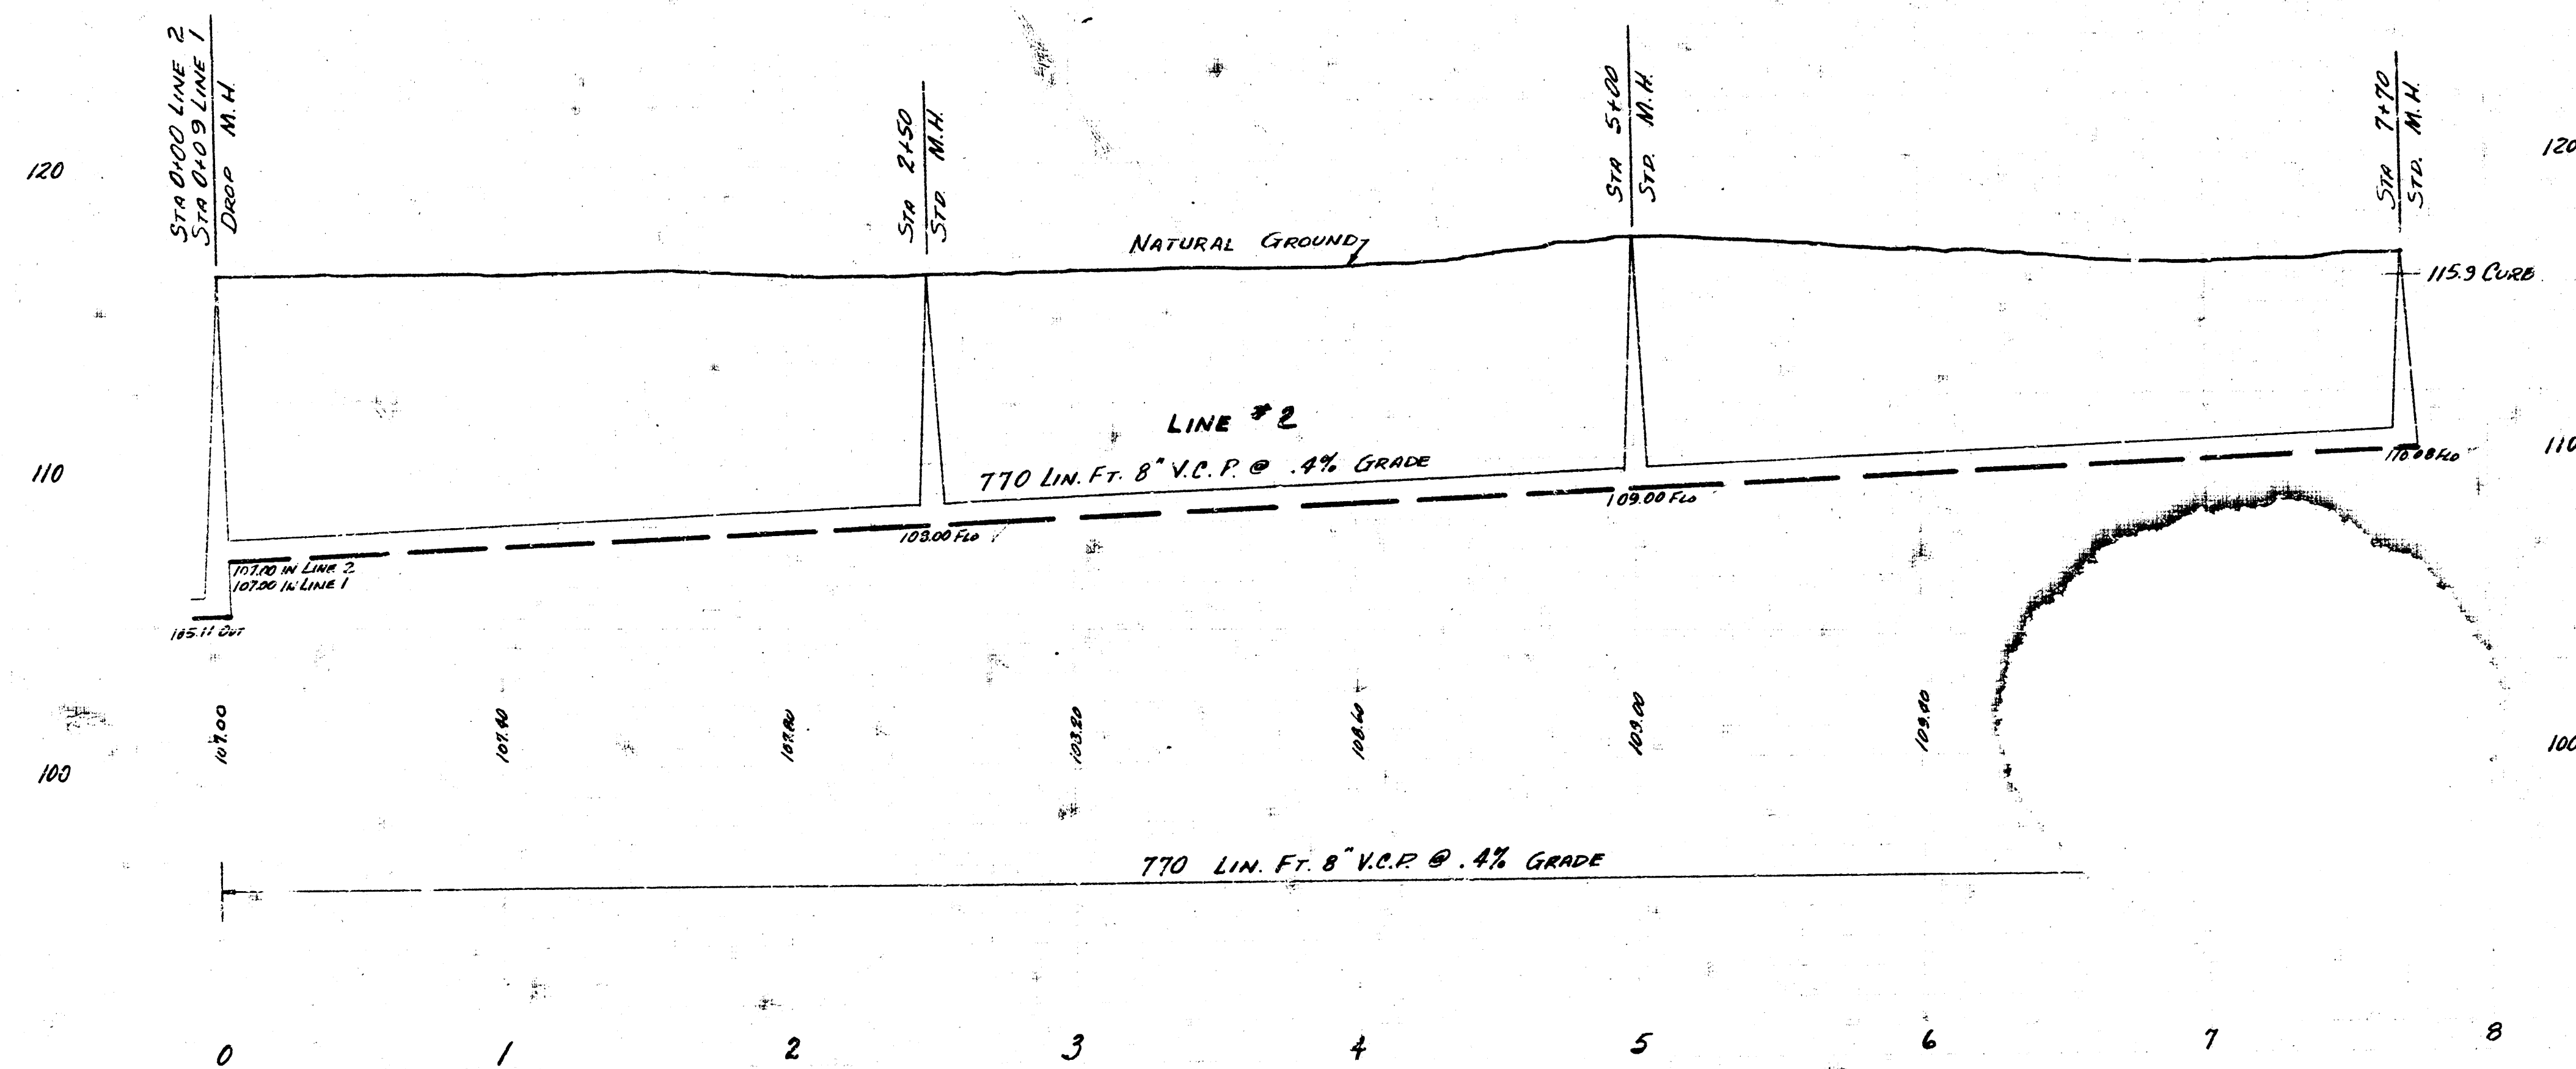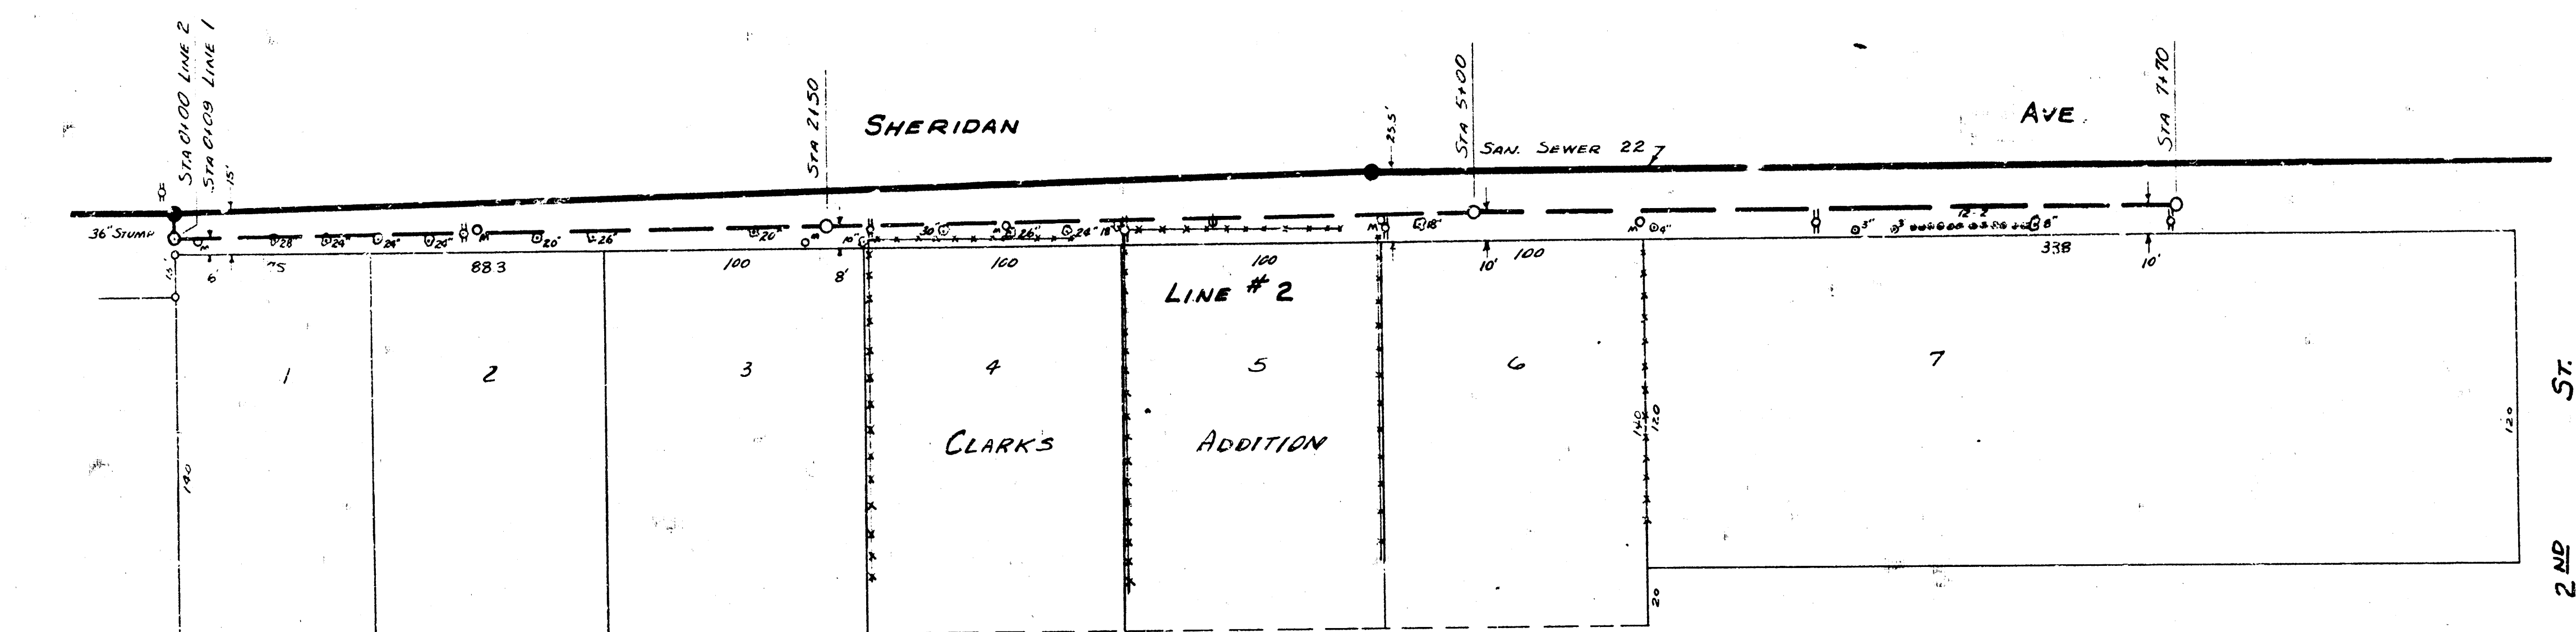

2/2

LAT. 1, SUB. 7 SAN SEWER 22
 PROJECT NO. 025-80