




SURVEY BY - HANSON, November 11/28
 CHECKED BY - T. DENTY
 DATE

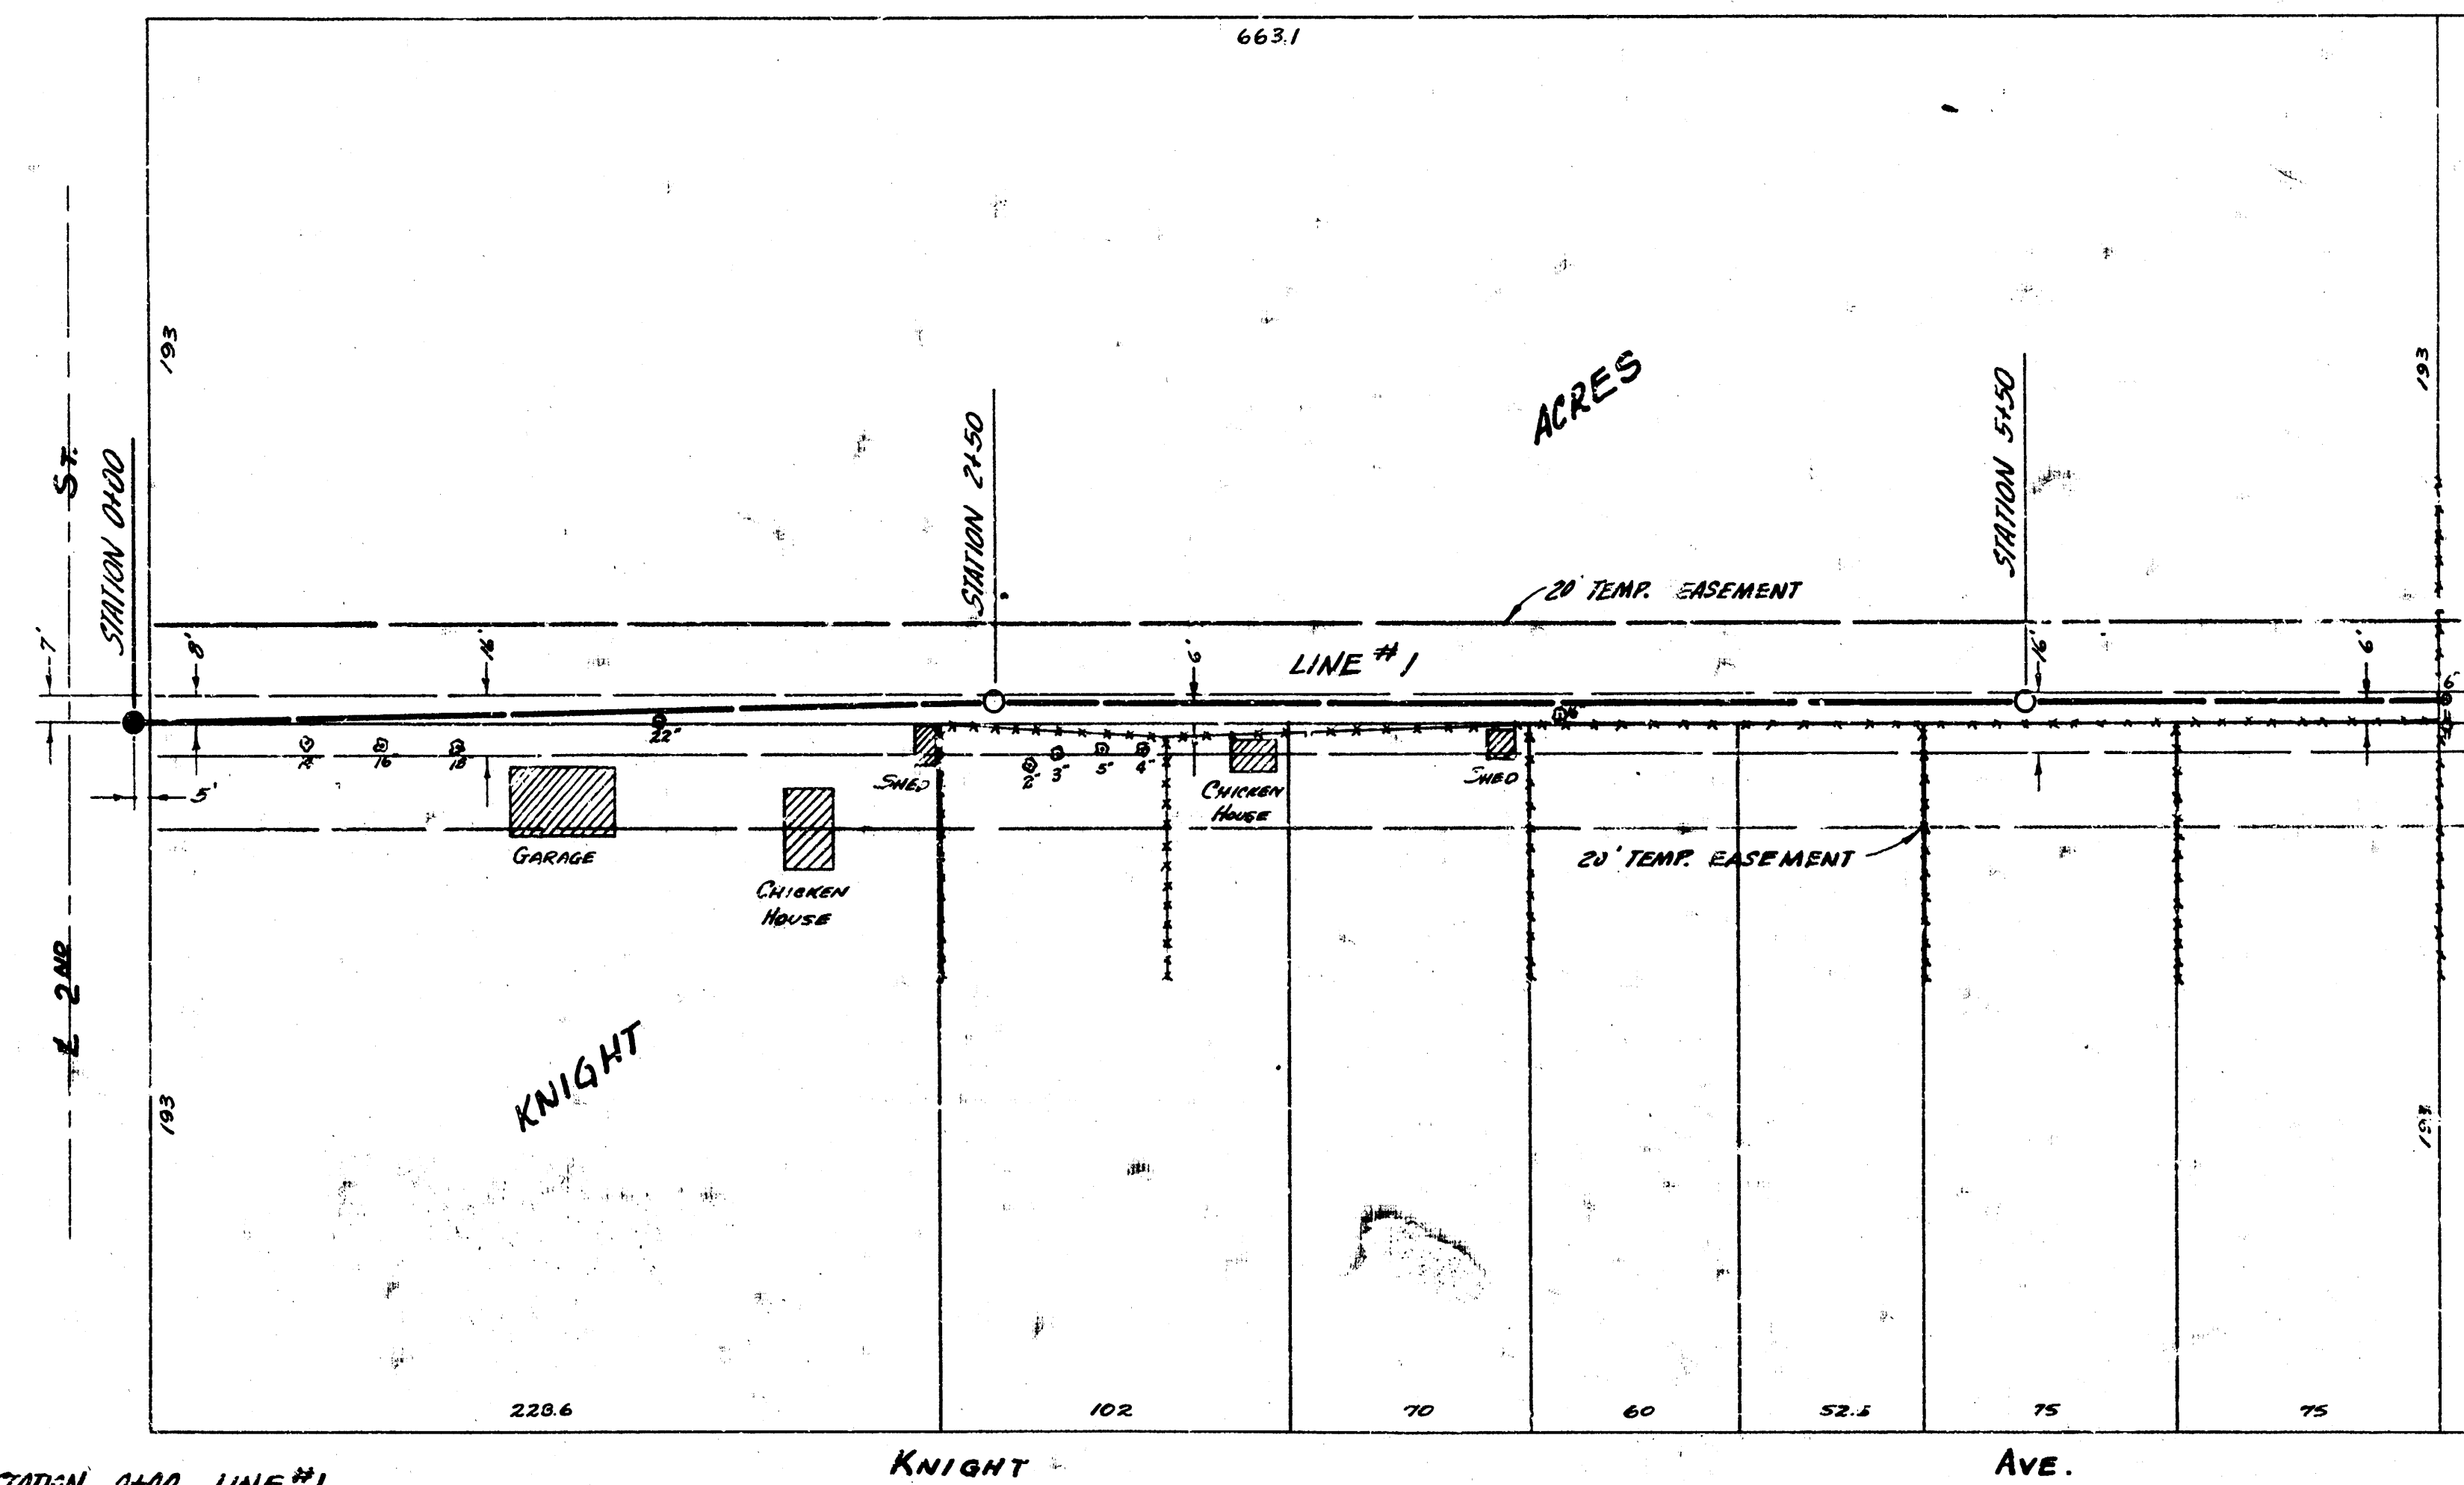

NOTE: CONTINUE BOTH PLAN & PROFILE ON SHEET 2 AT STA. 6+70.




PLAN SCALE 1"=40'
 PROFILE SCALE 1"=40' HOR., 1"=4' VERTICAL

S.M. 121.87 NORTH RIM OF M.H. STATION 0+00 LINE #1

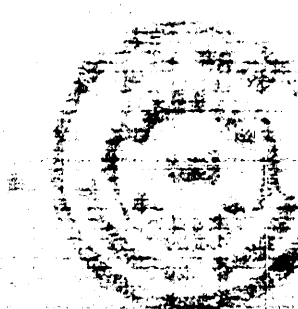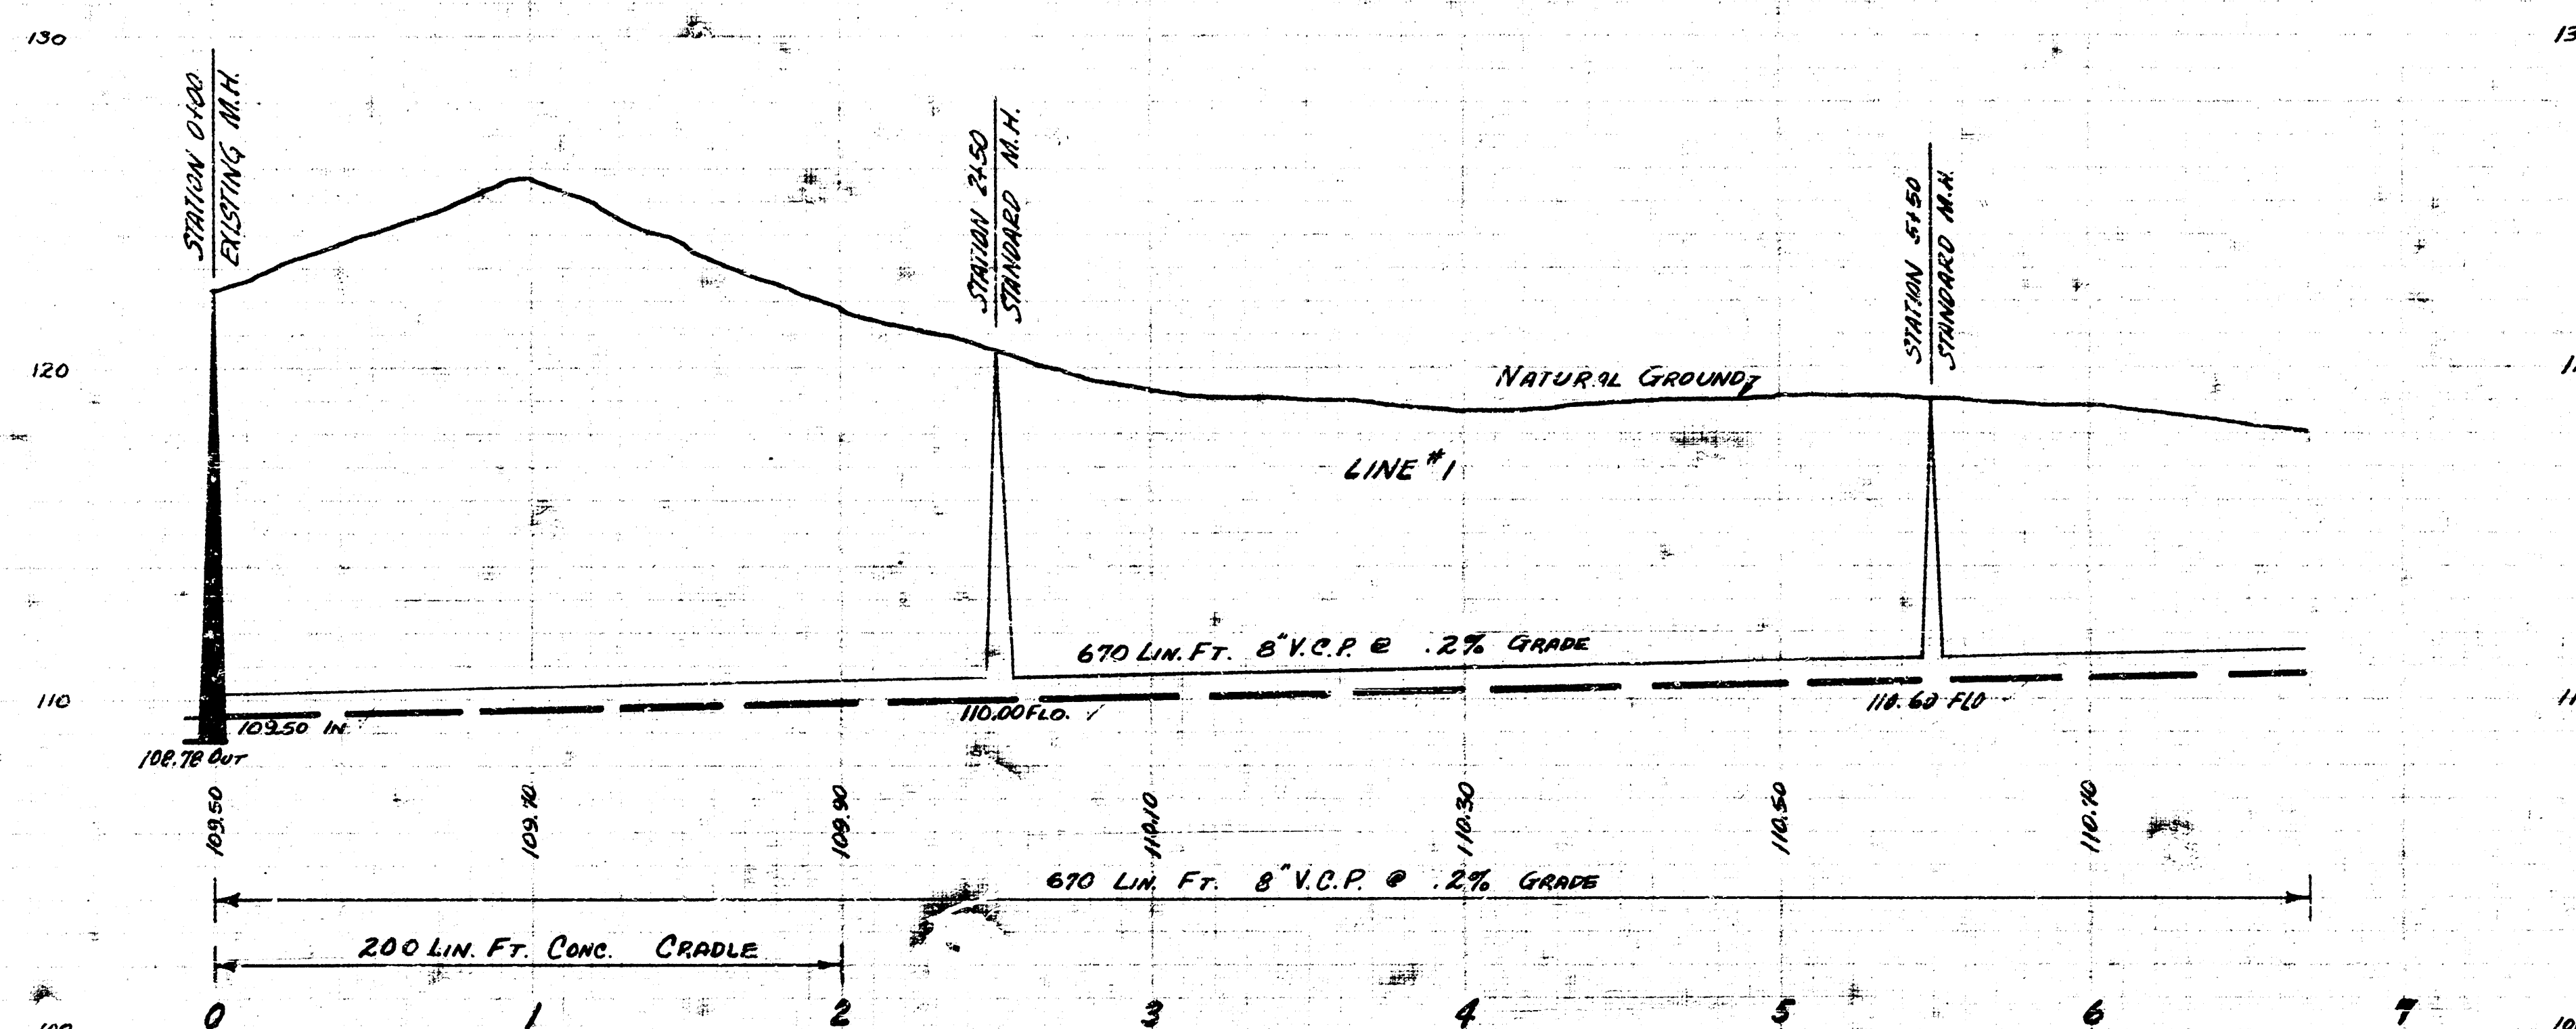


LAT 5 SUB 7 SAN SEWER 22
 CITY OF WICHITA KANSAS
 B.E. SMITH CITY ENGINEER
 MAR. 1937 PROJECT No C25-84

NOTE: PLAN & PROFILE CONT.
FROM STA 6+70 - SHEET 1.

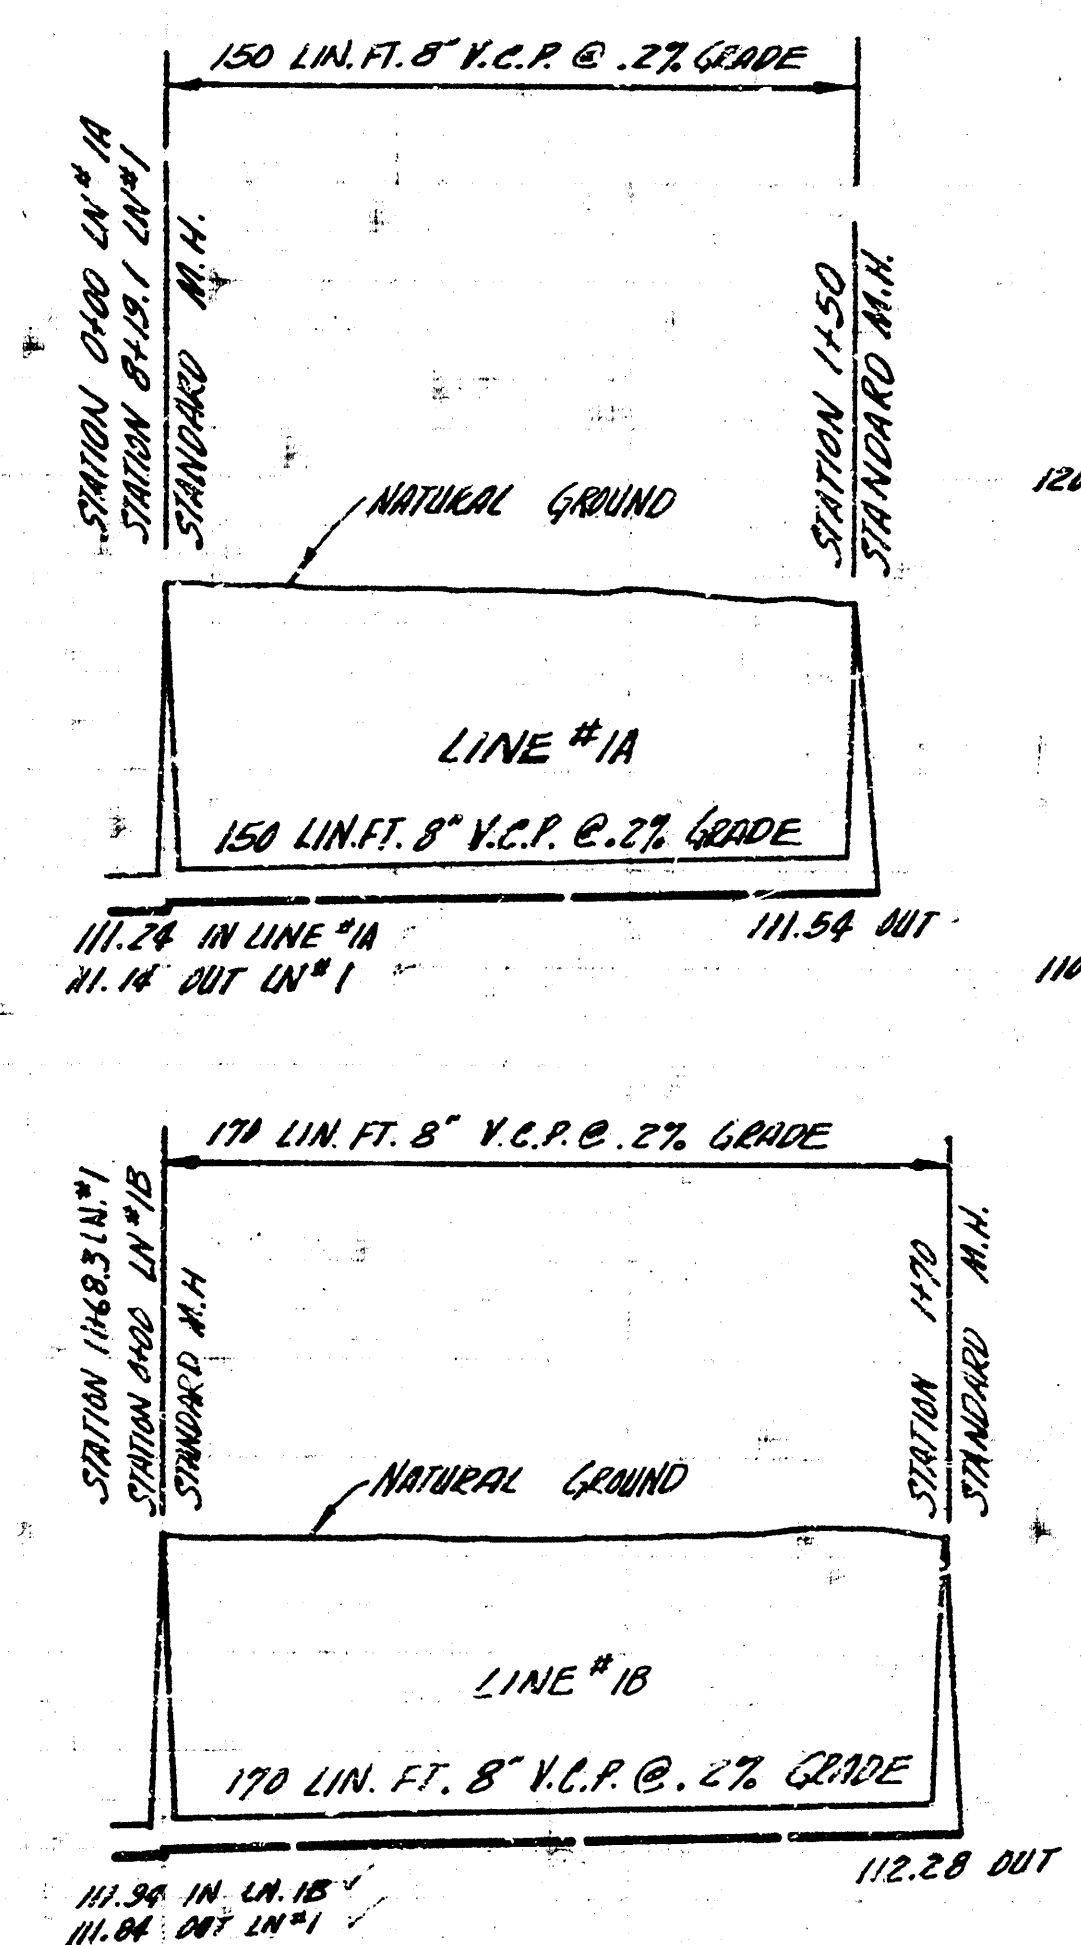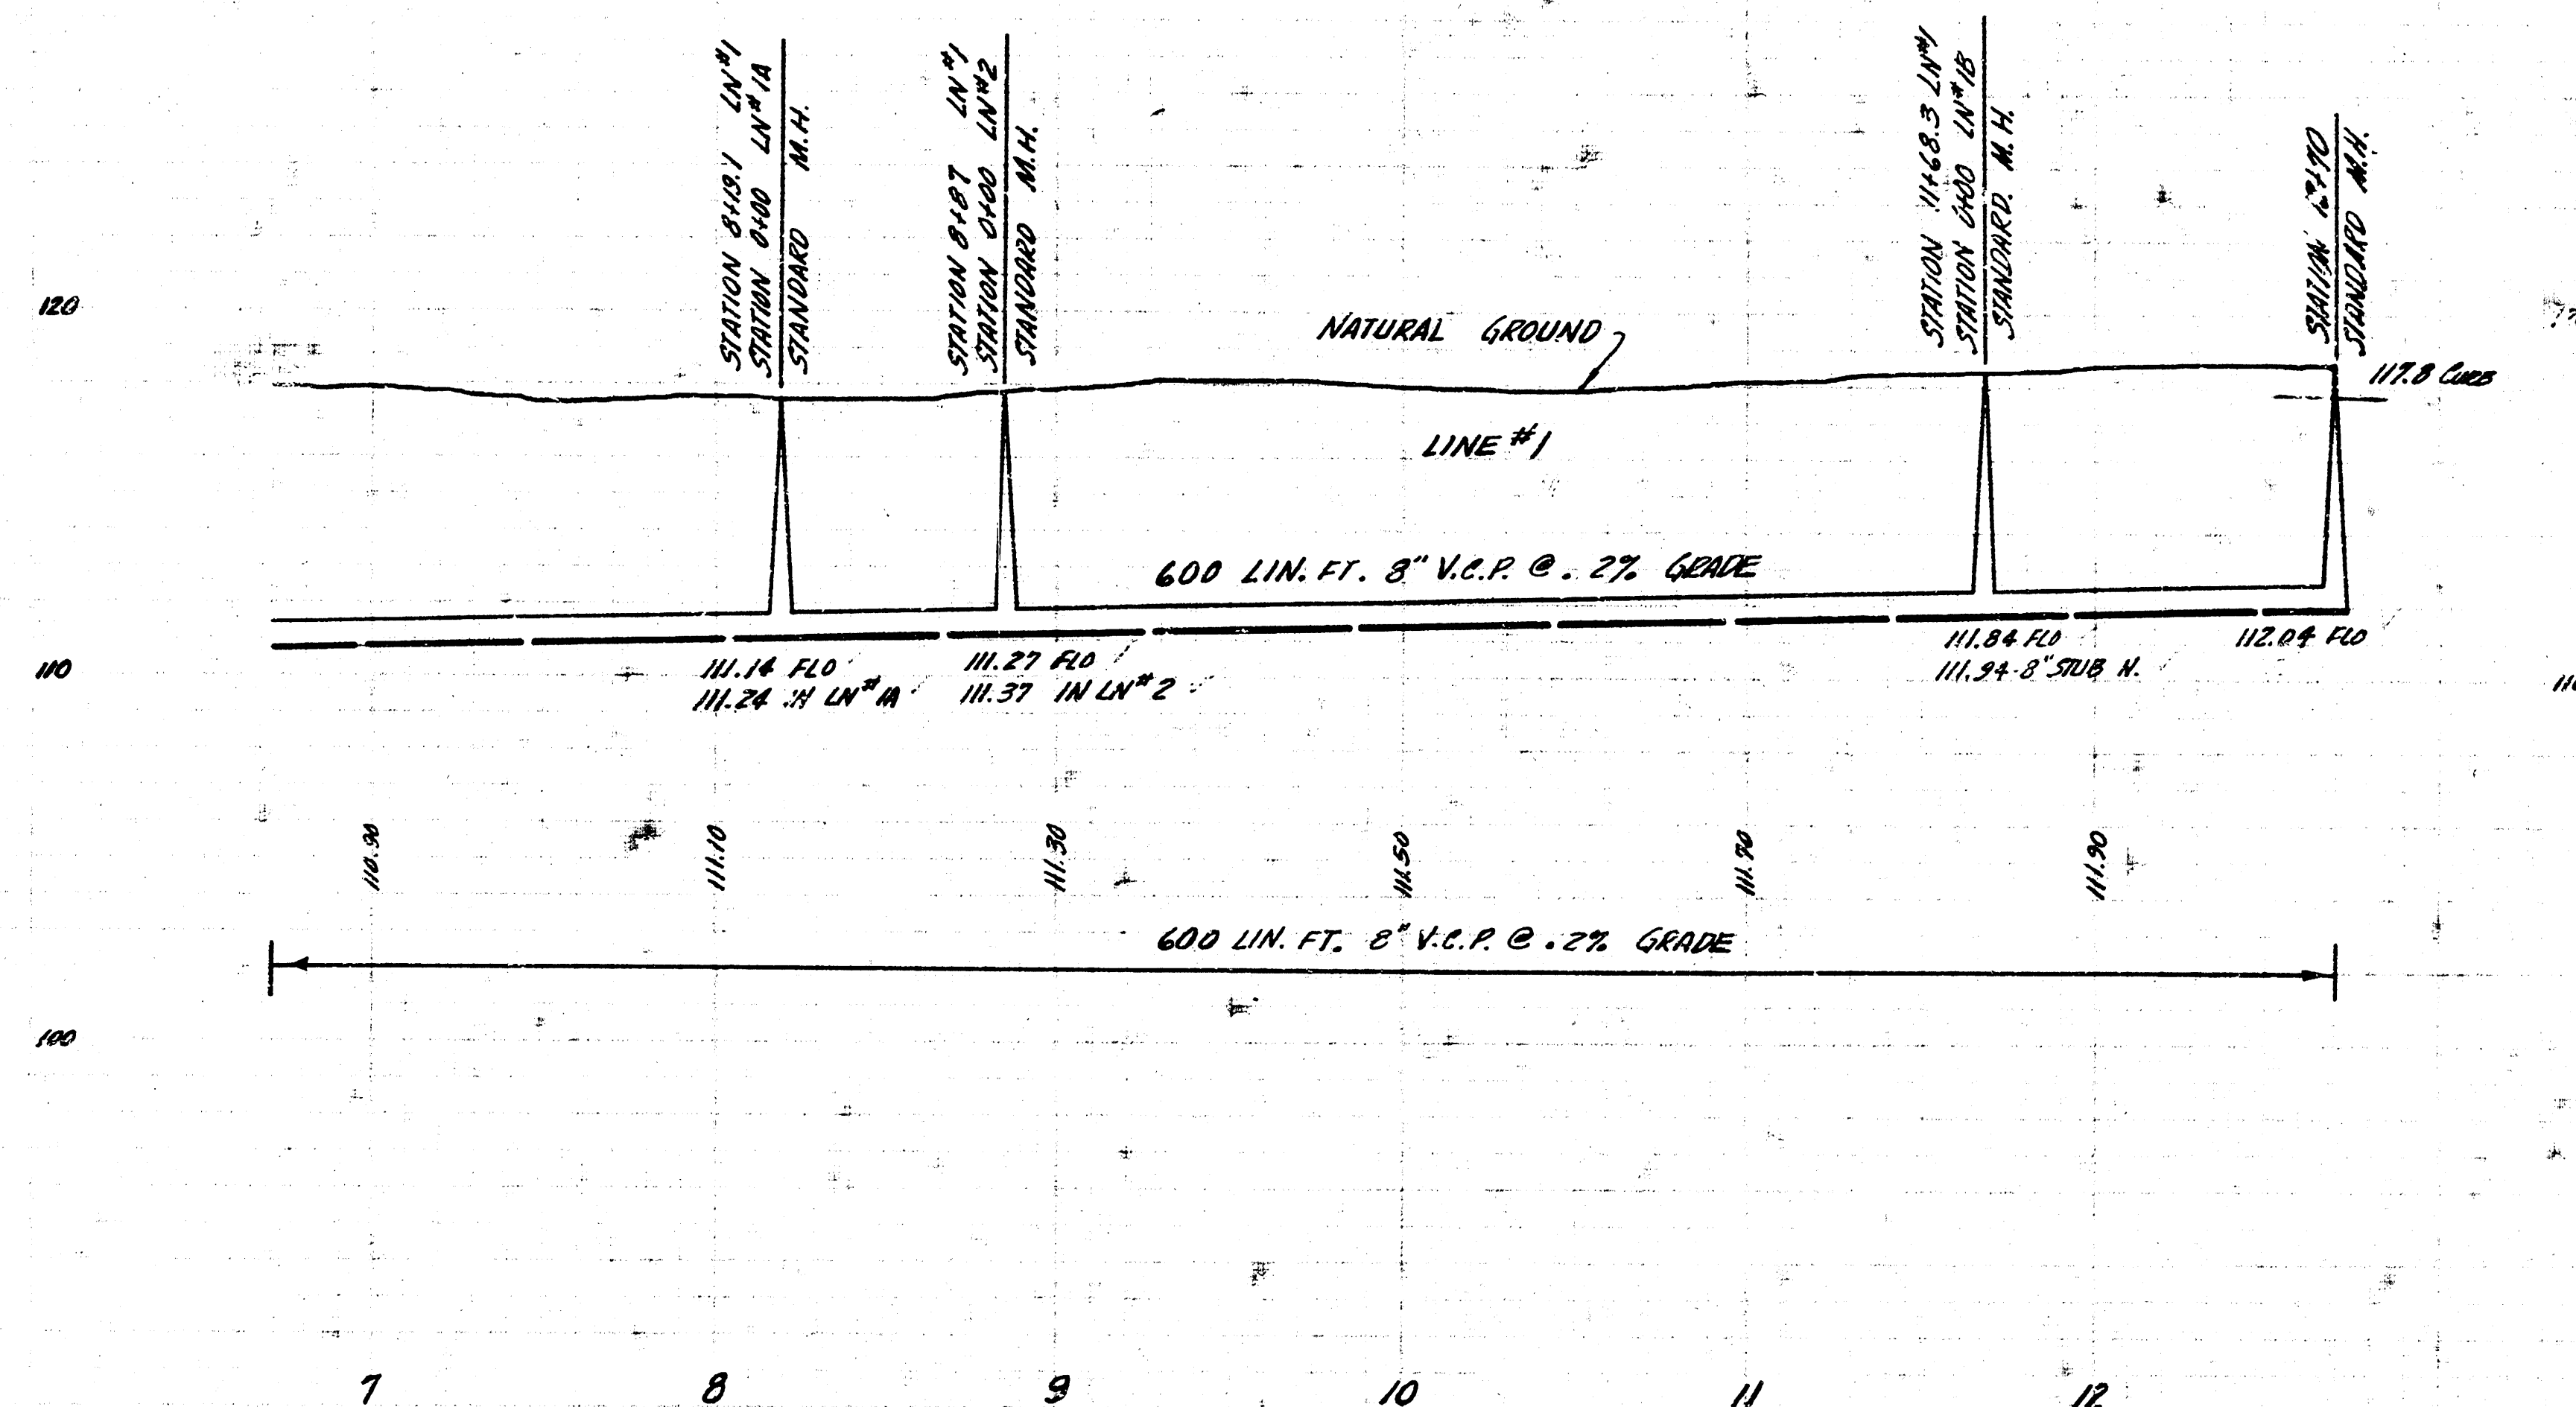
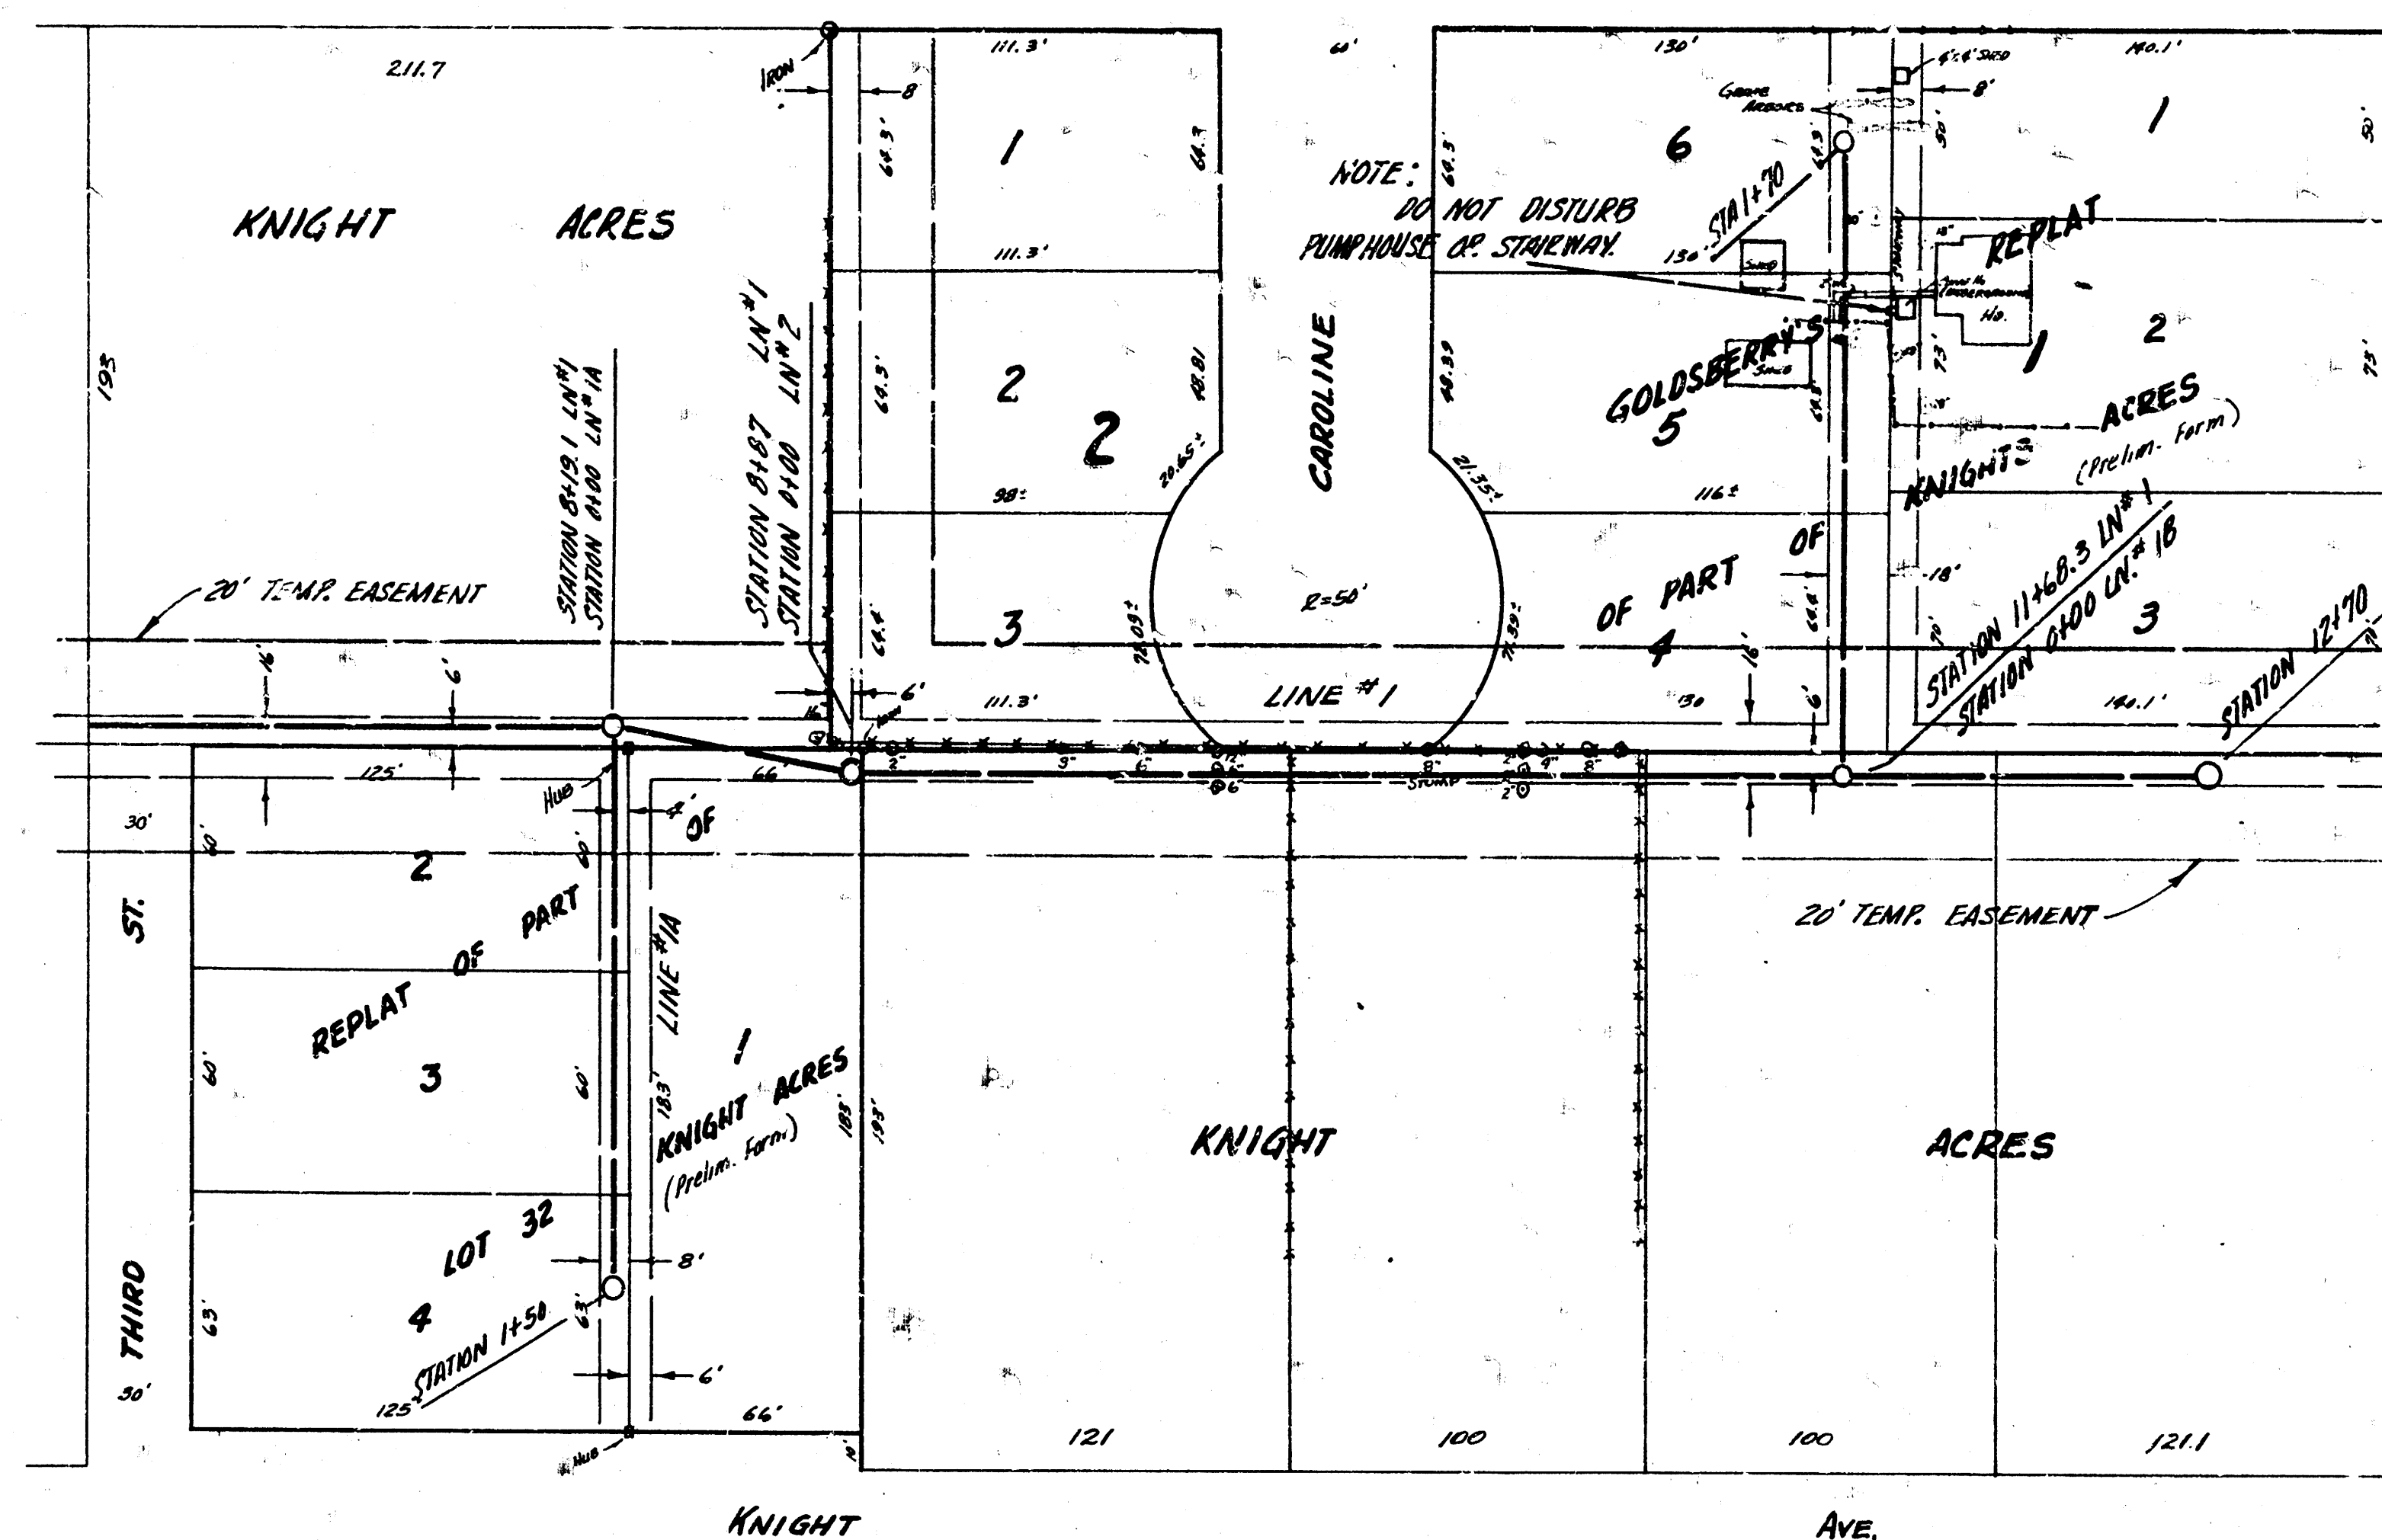


2/3

LAT. 5 SUR 7 SAN SEWER 22
PROJECT No. C25-84

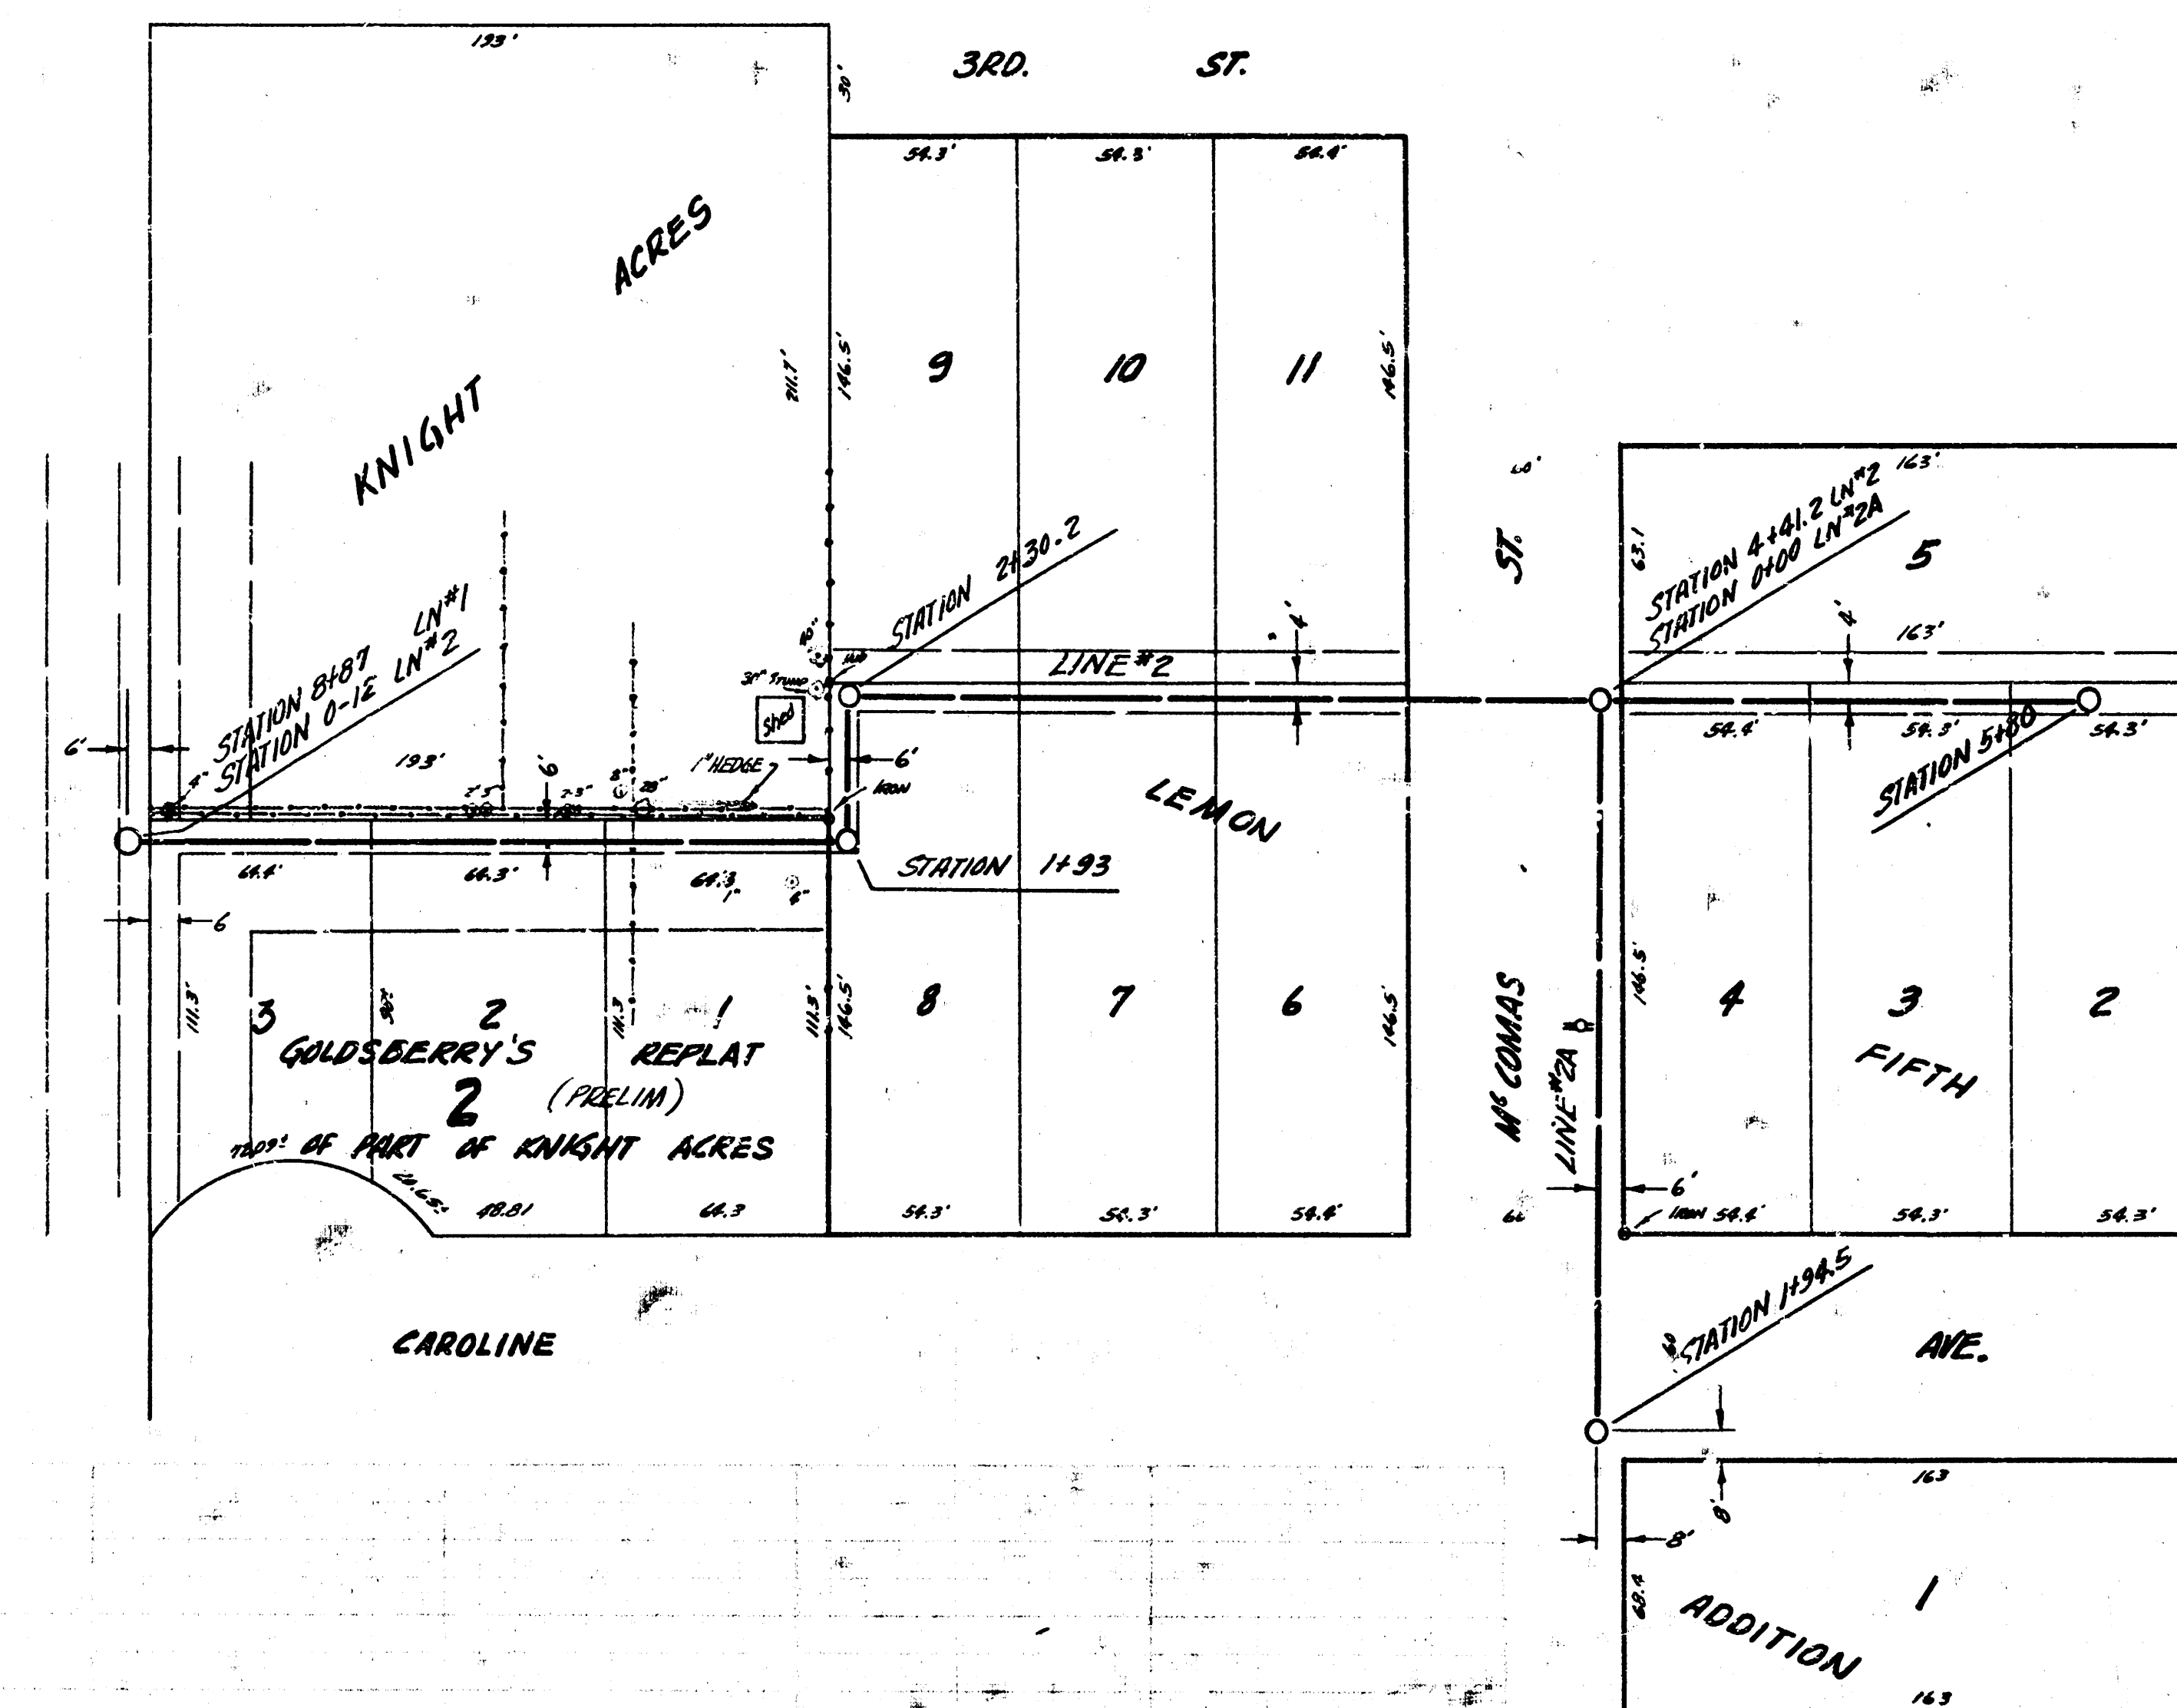

PLAN SCALE 1"=40'
PROFILE SCALE 1"=4' VERT.

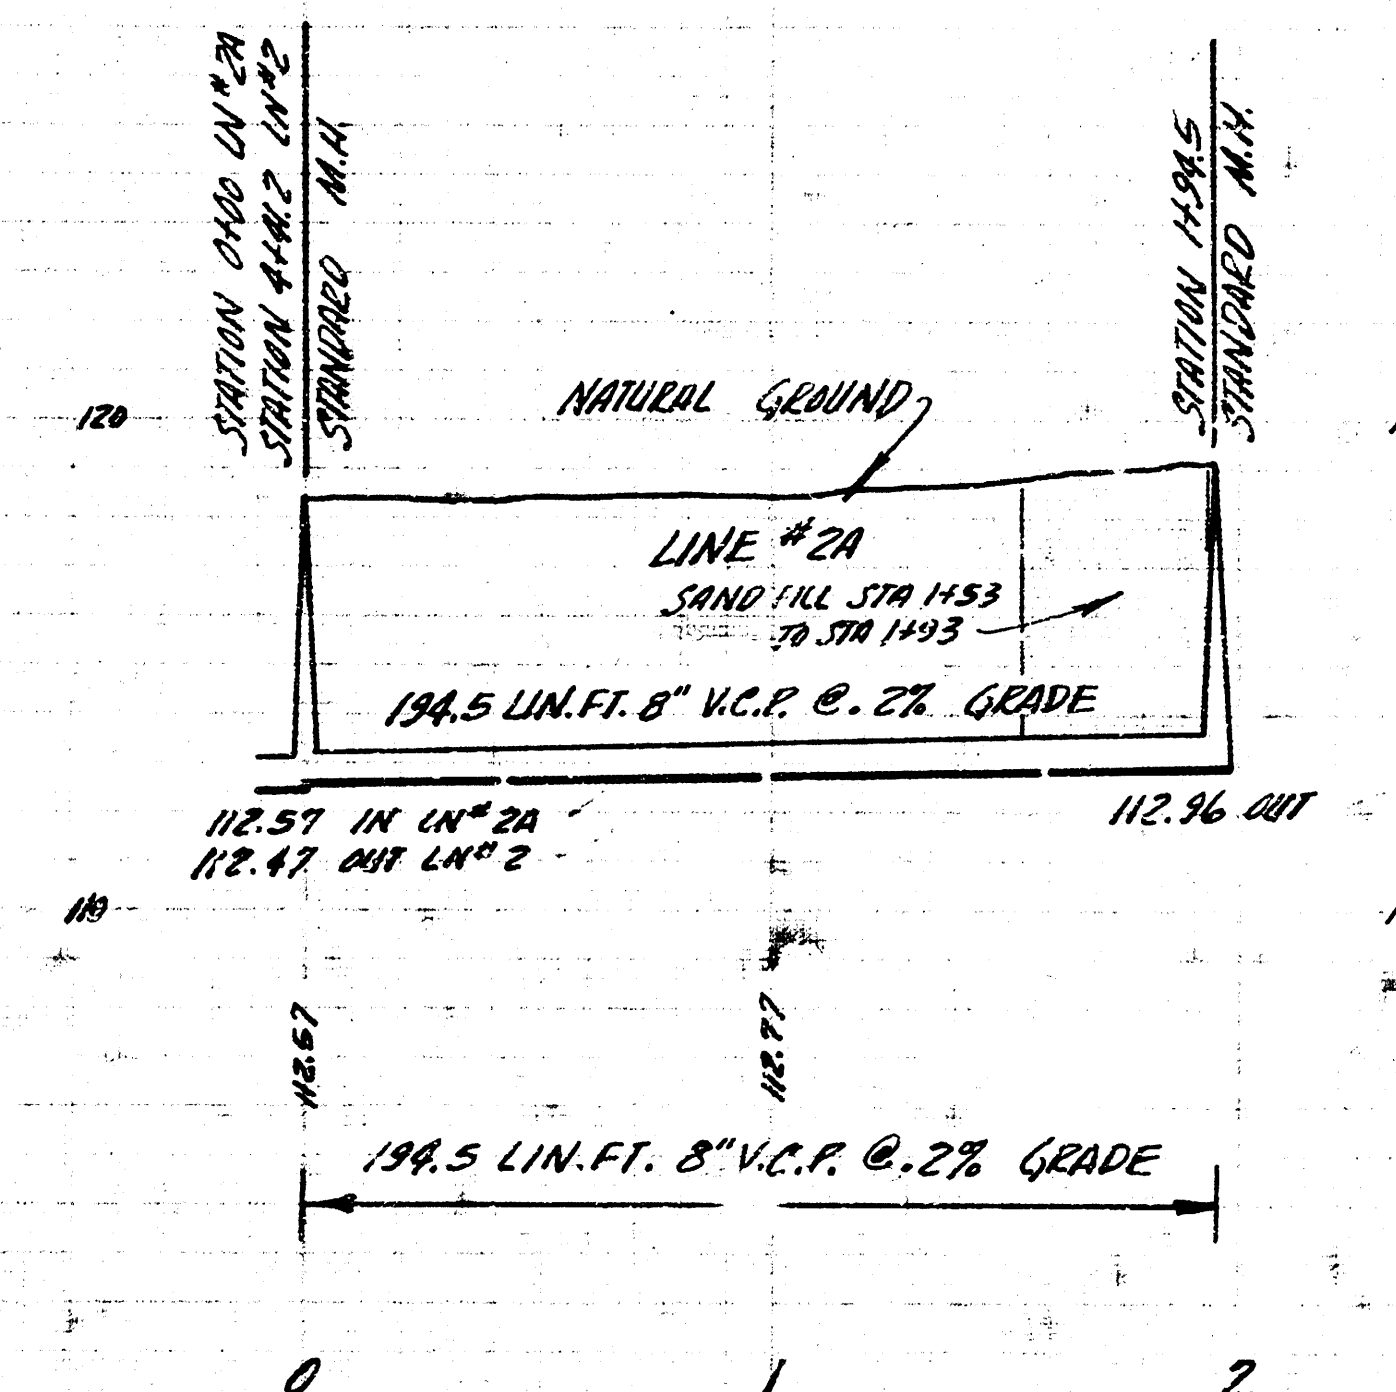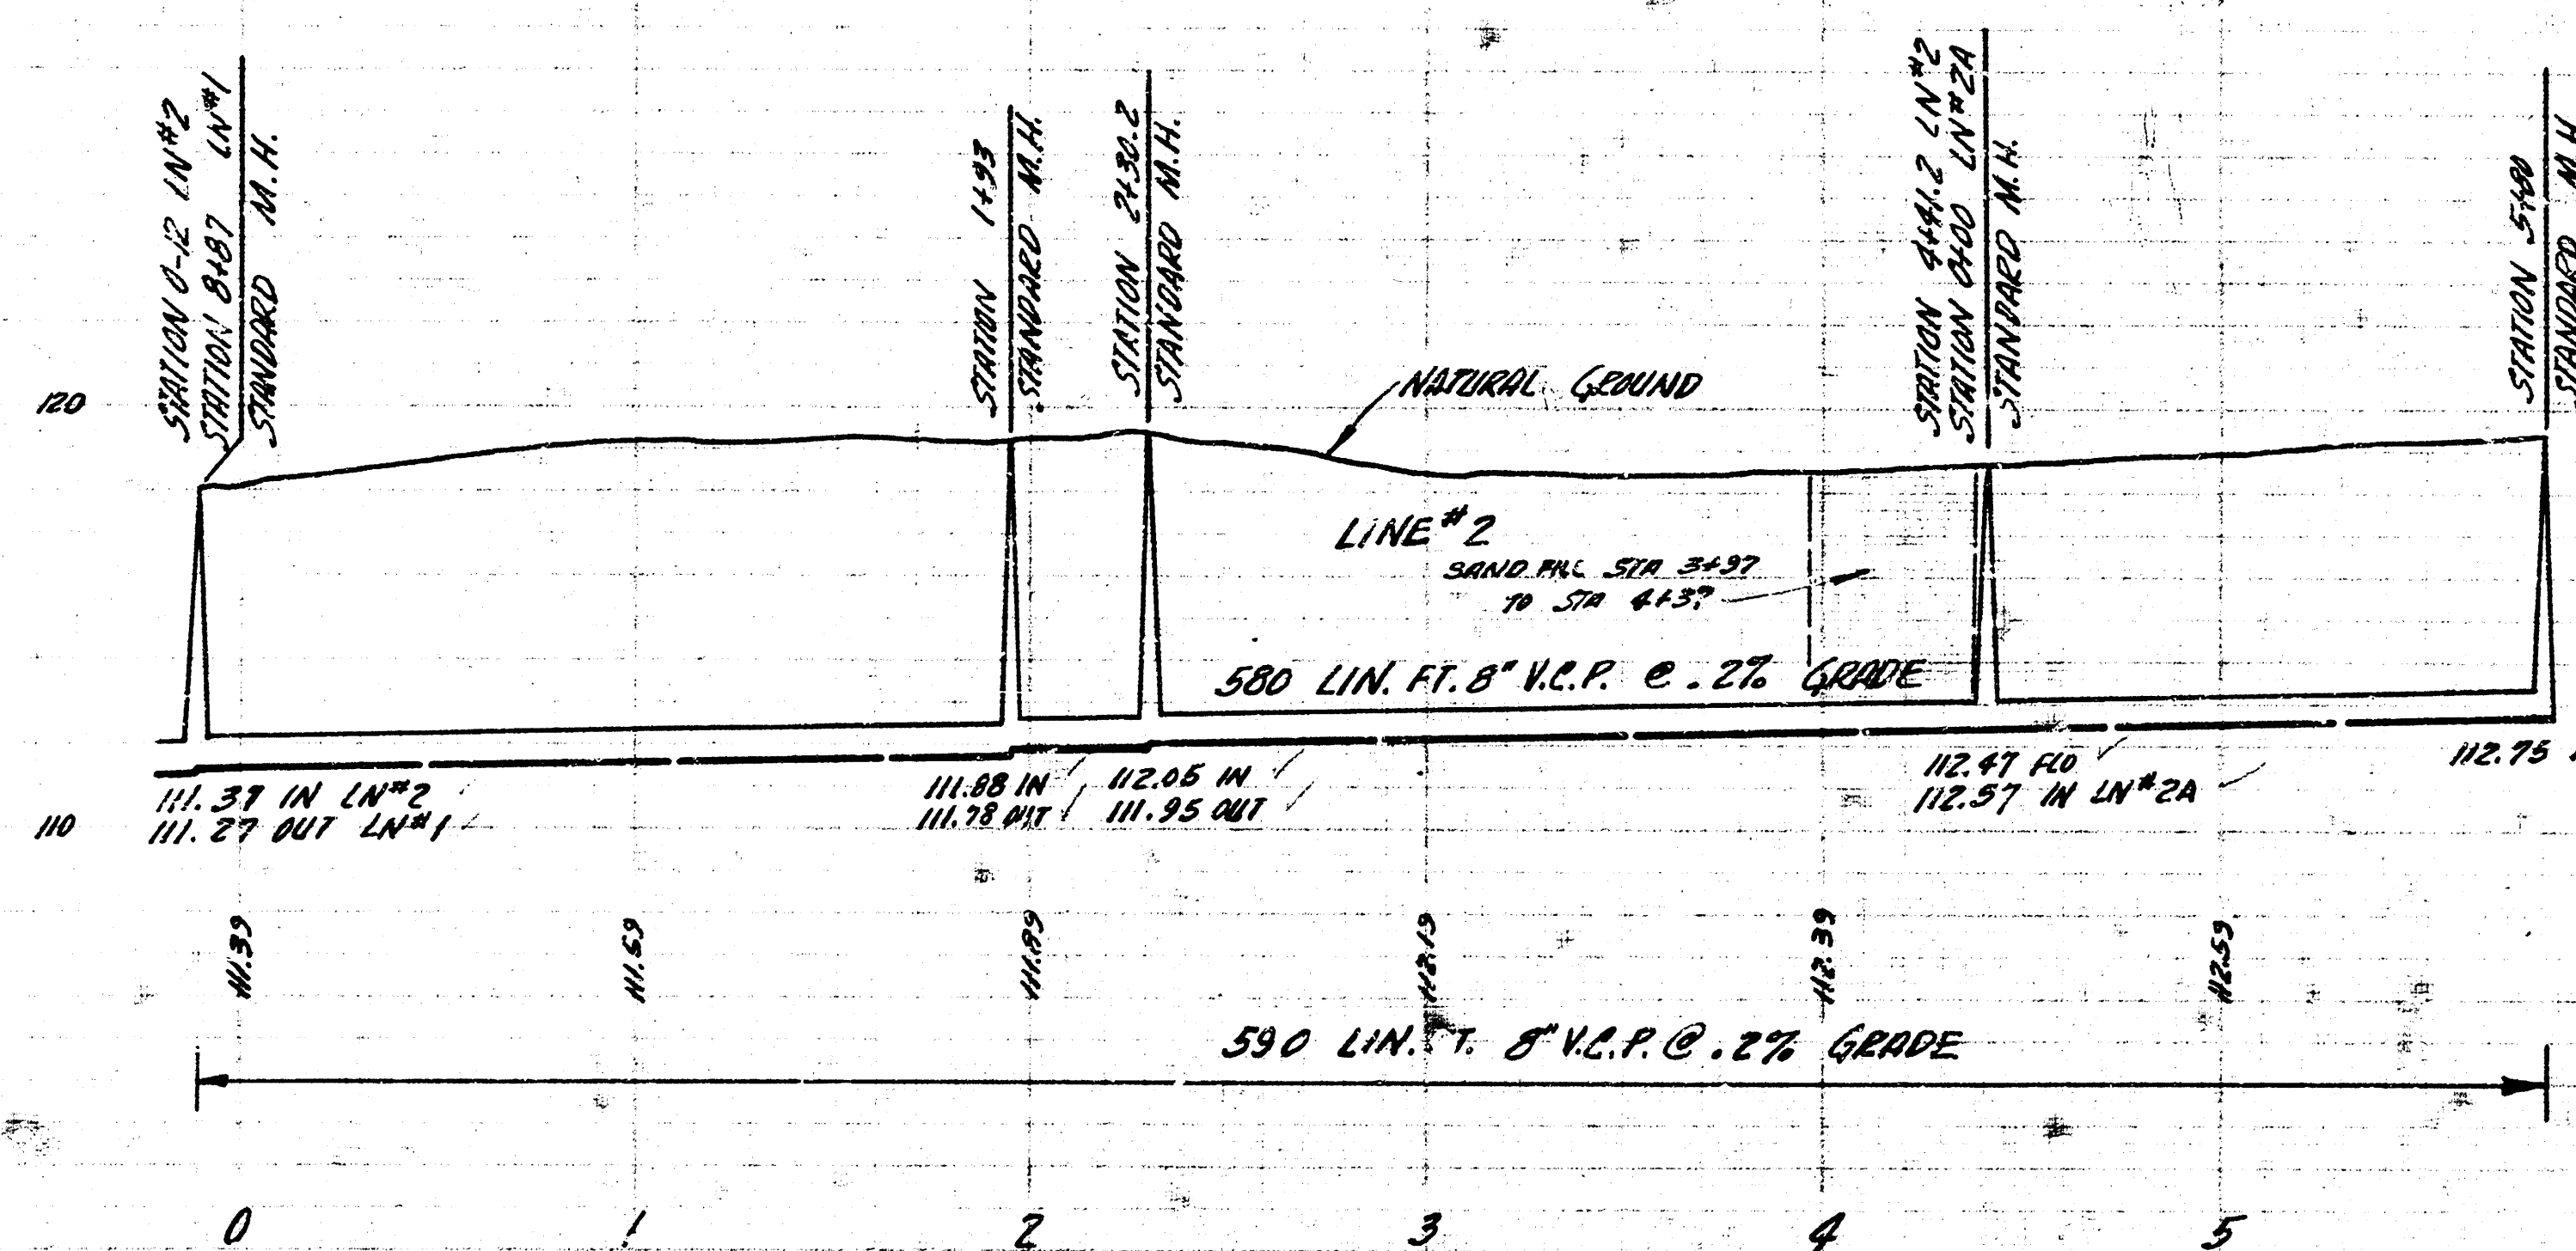

3 LAT 5 SUB 7 SAN SEWER 22
PROJECT NO C25-84