




S.M. 120.08 STEP BEUCH S.S. P. POLE N.W. CAROLINE E. M'COMB

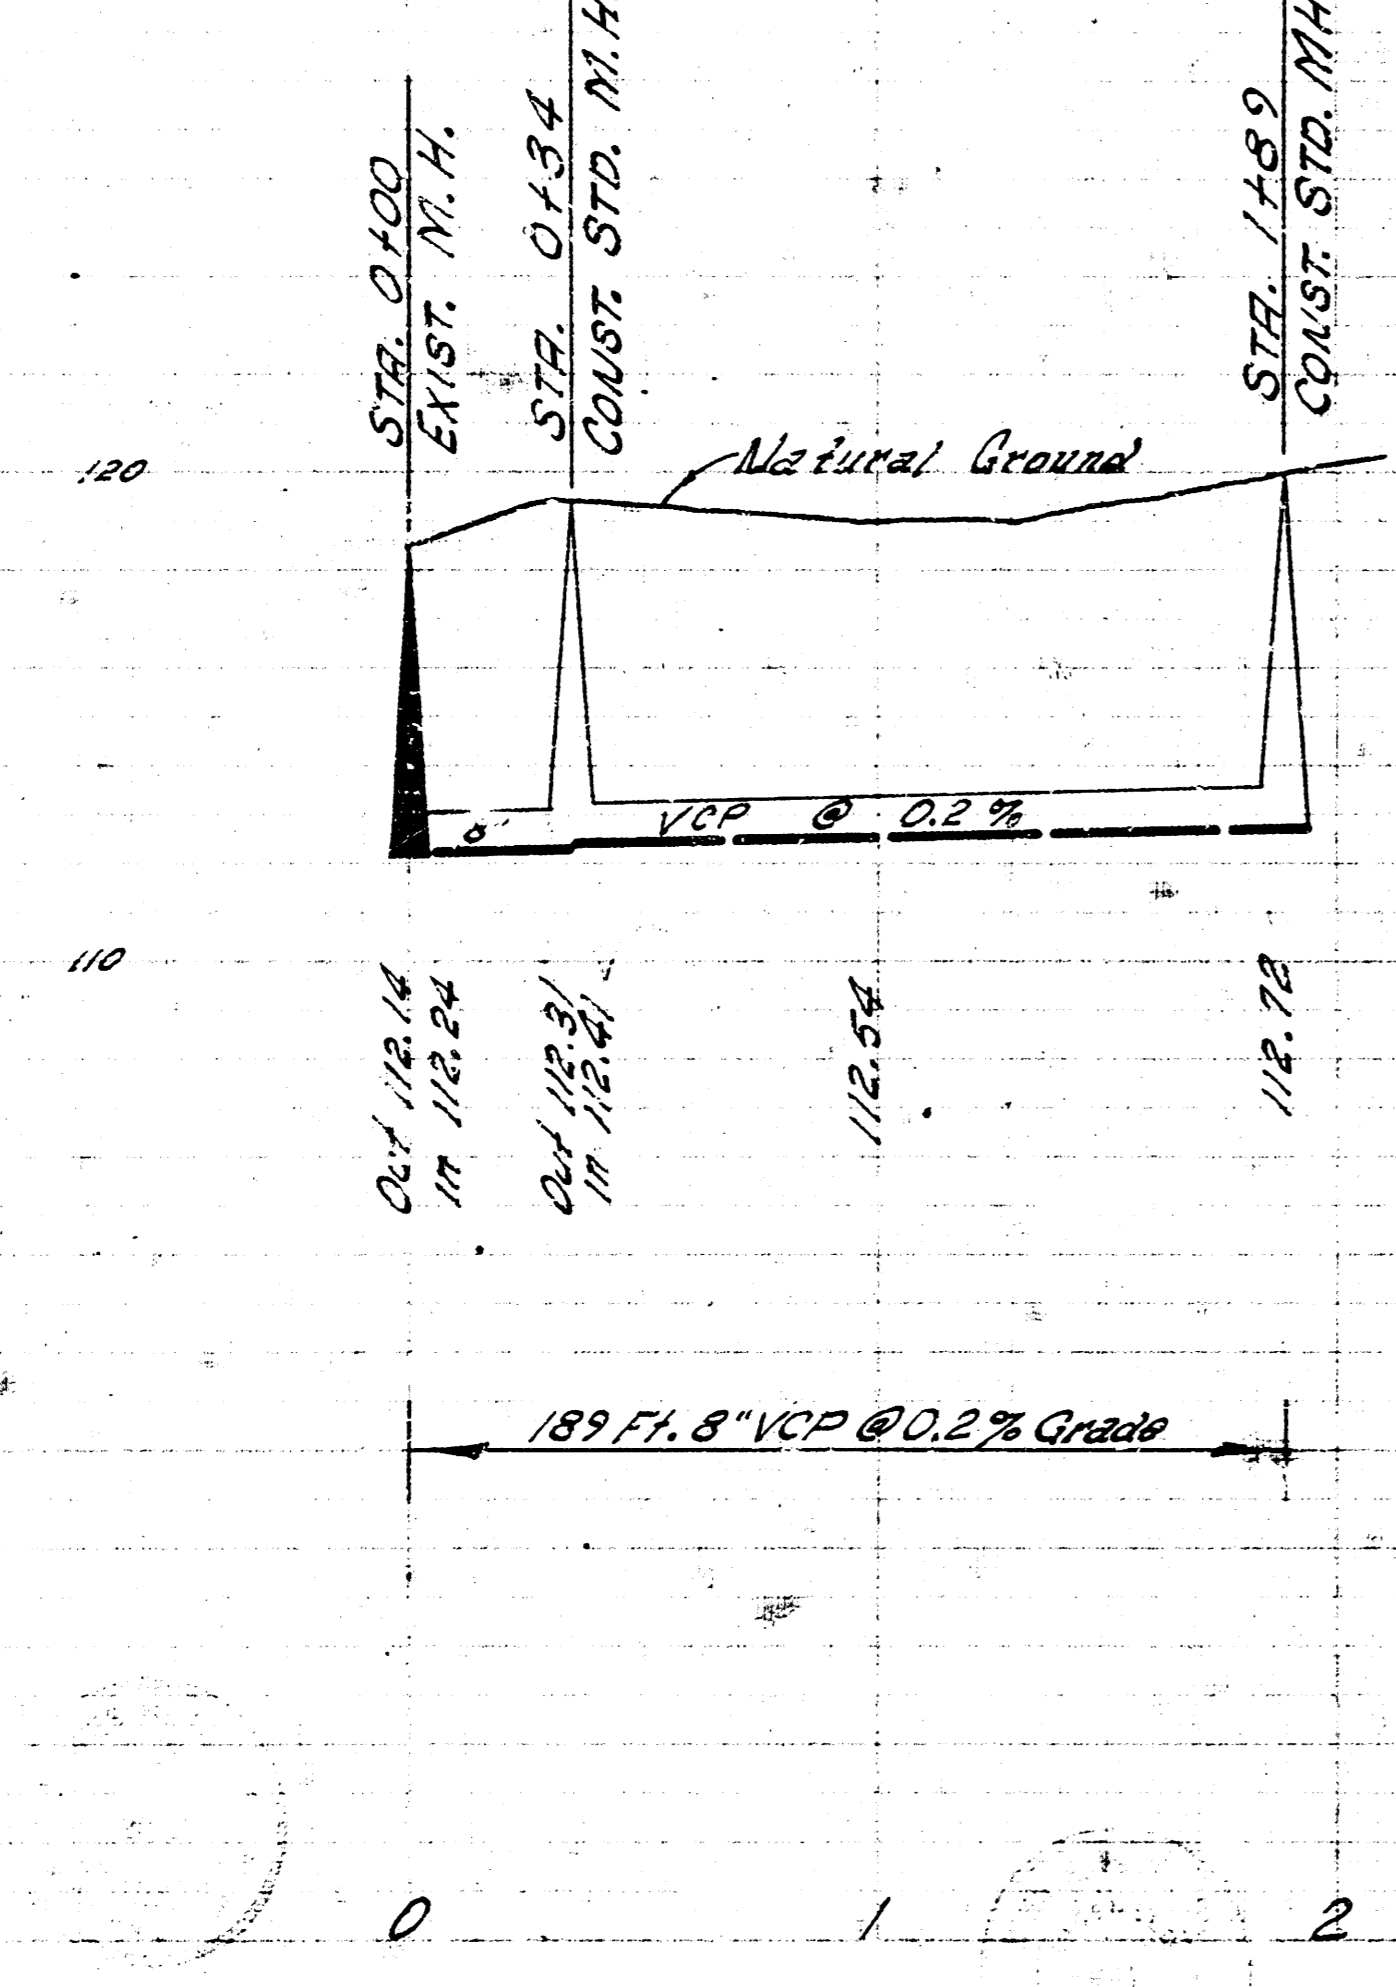


LAT. 8 - SUB. 7 - S.S. 22  
CITY OF WICHITA, KANSAS  
B. E. SMITH, CITY ENGINEER  
PROJ. NO. C21-12 DATE JAN. 1962

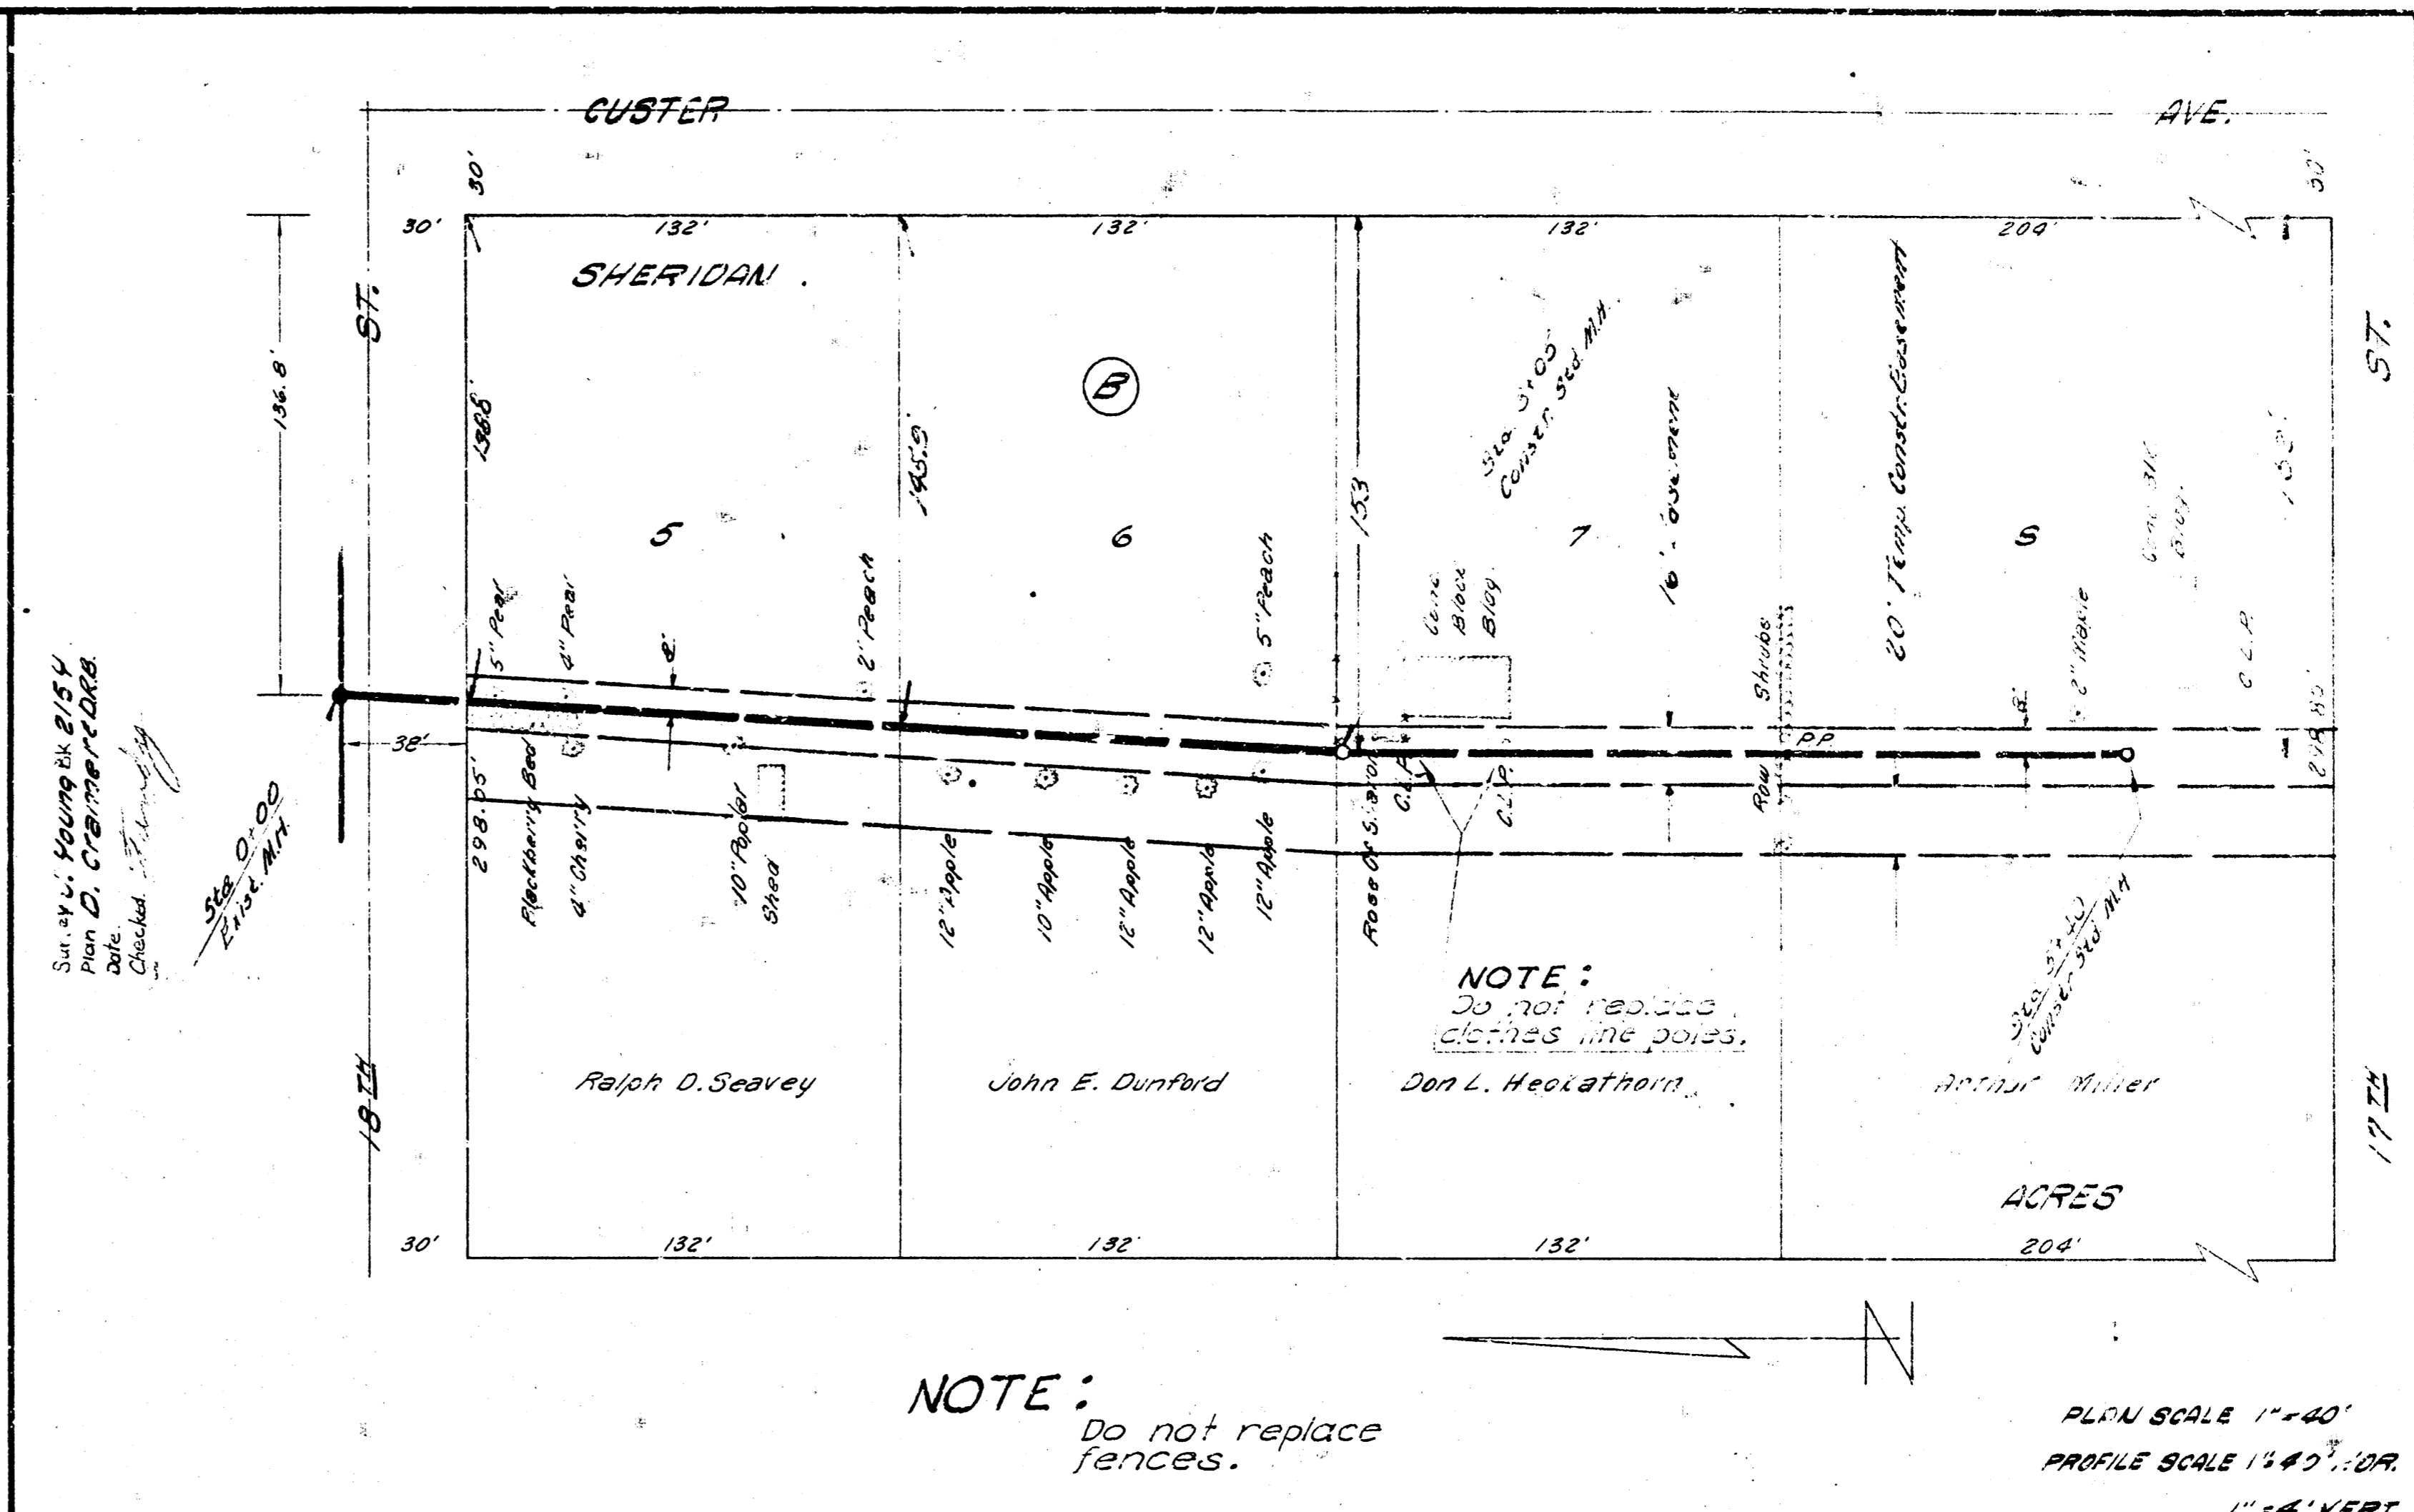


S.M. 124.70 STEP BEUCH S.S. P. POLE 85' W. OF CUSTER S. ON N. SIDE 18TH

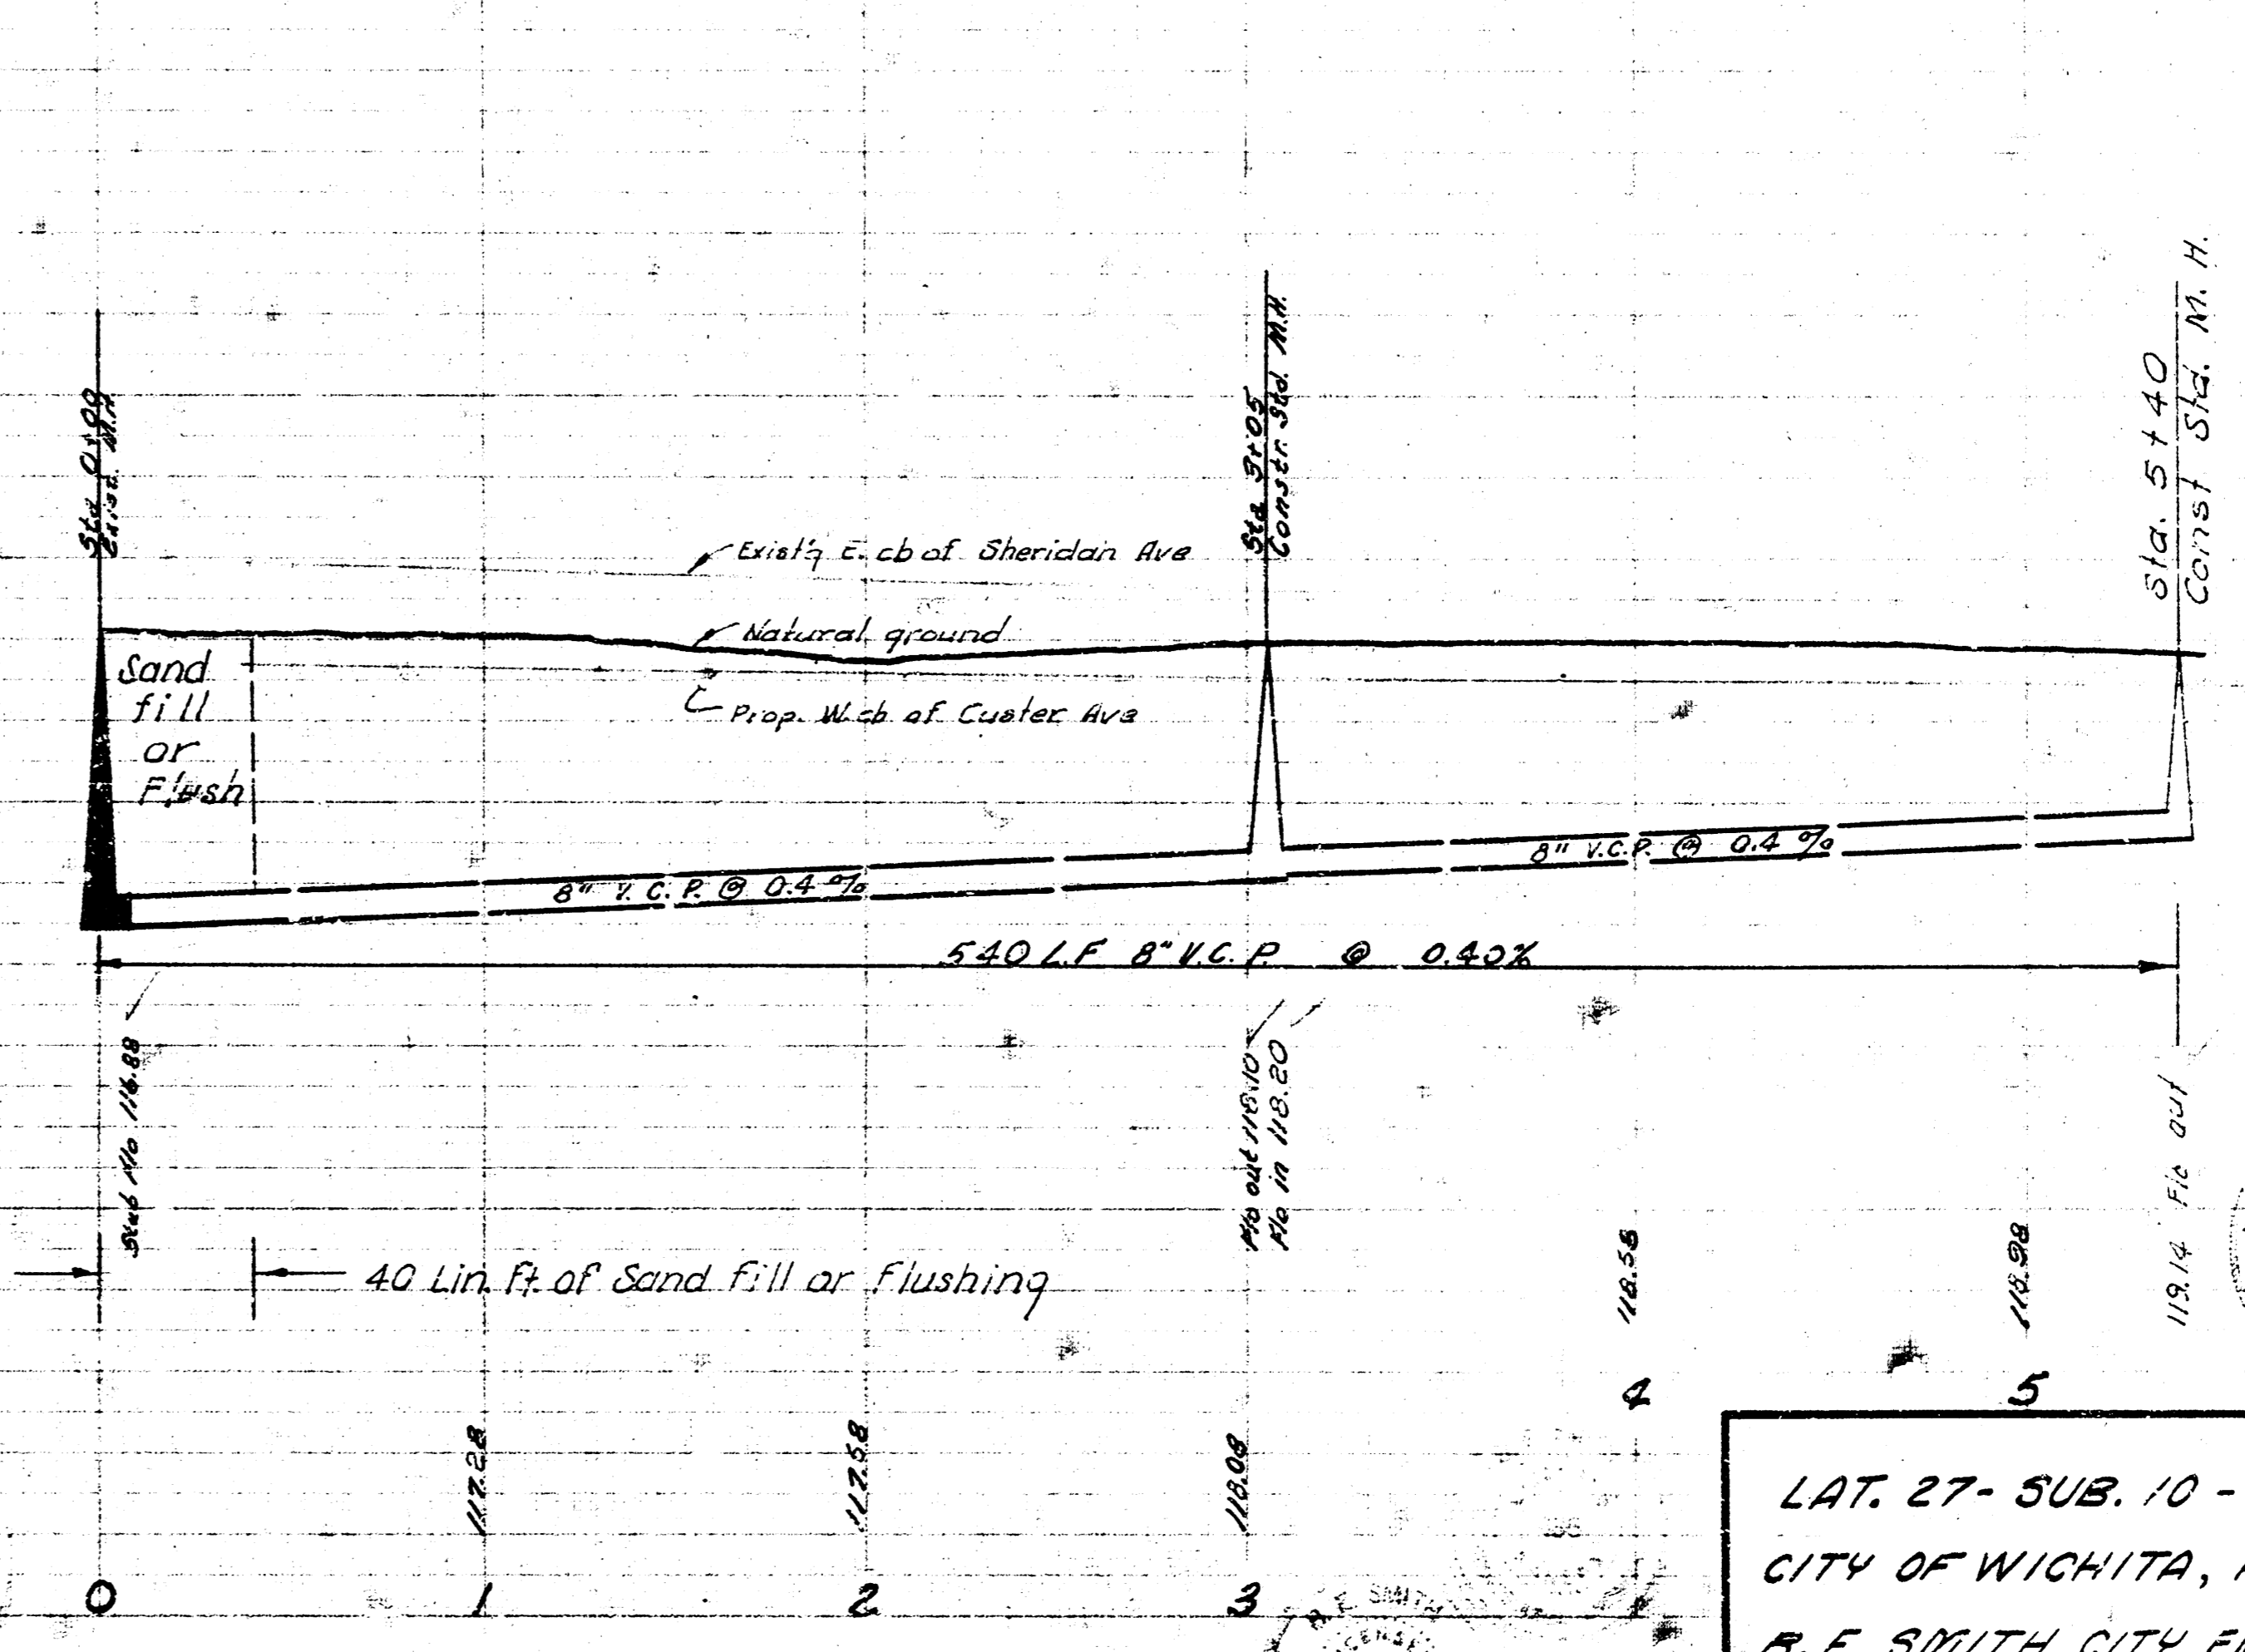

LAT. 27 - SUB. 10 - S.S. 22  
CITY OF WICHITA, KANSAS  
B. E. SMITH, CITY ENGINEER  
PROJ. NO. C22-28 DATE MARCH 1964

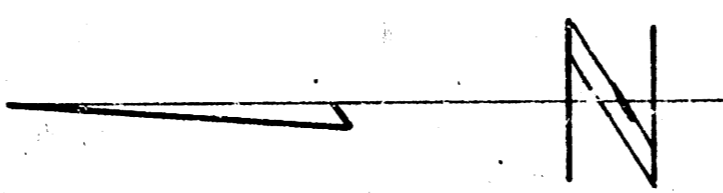

CUSTER AVE

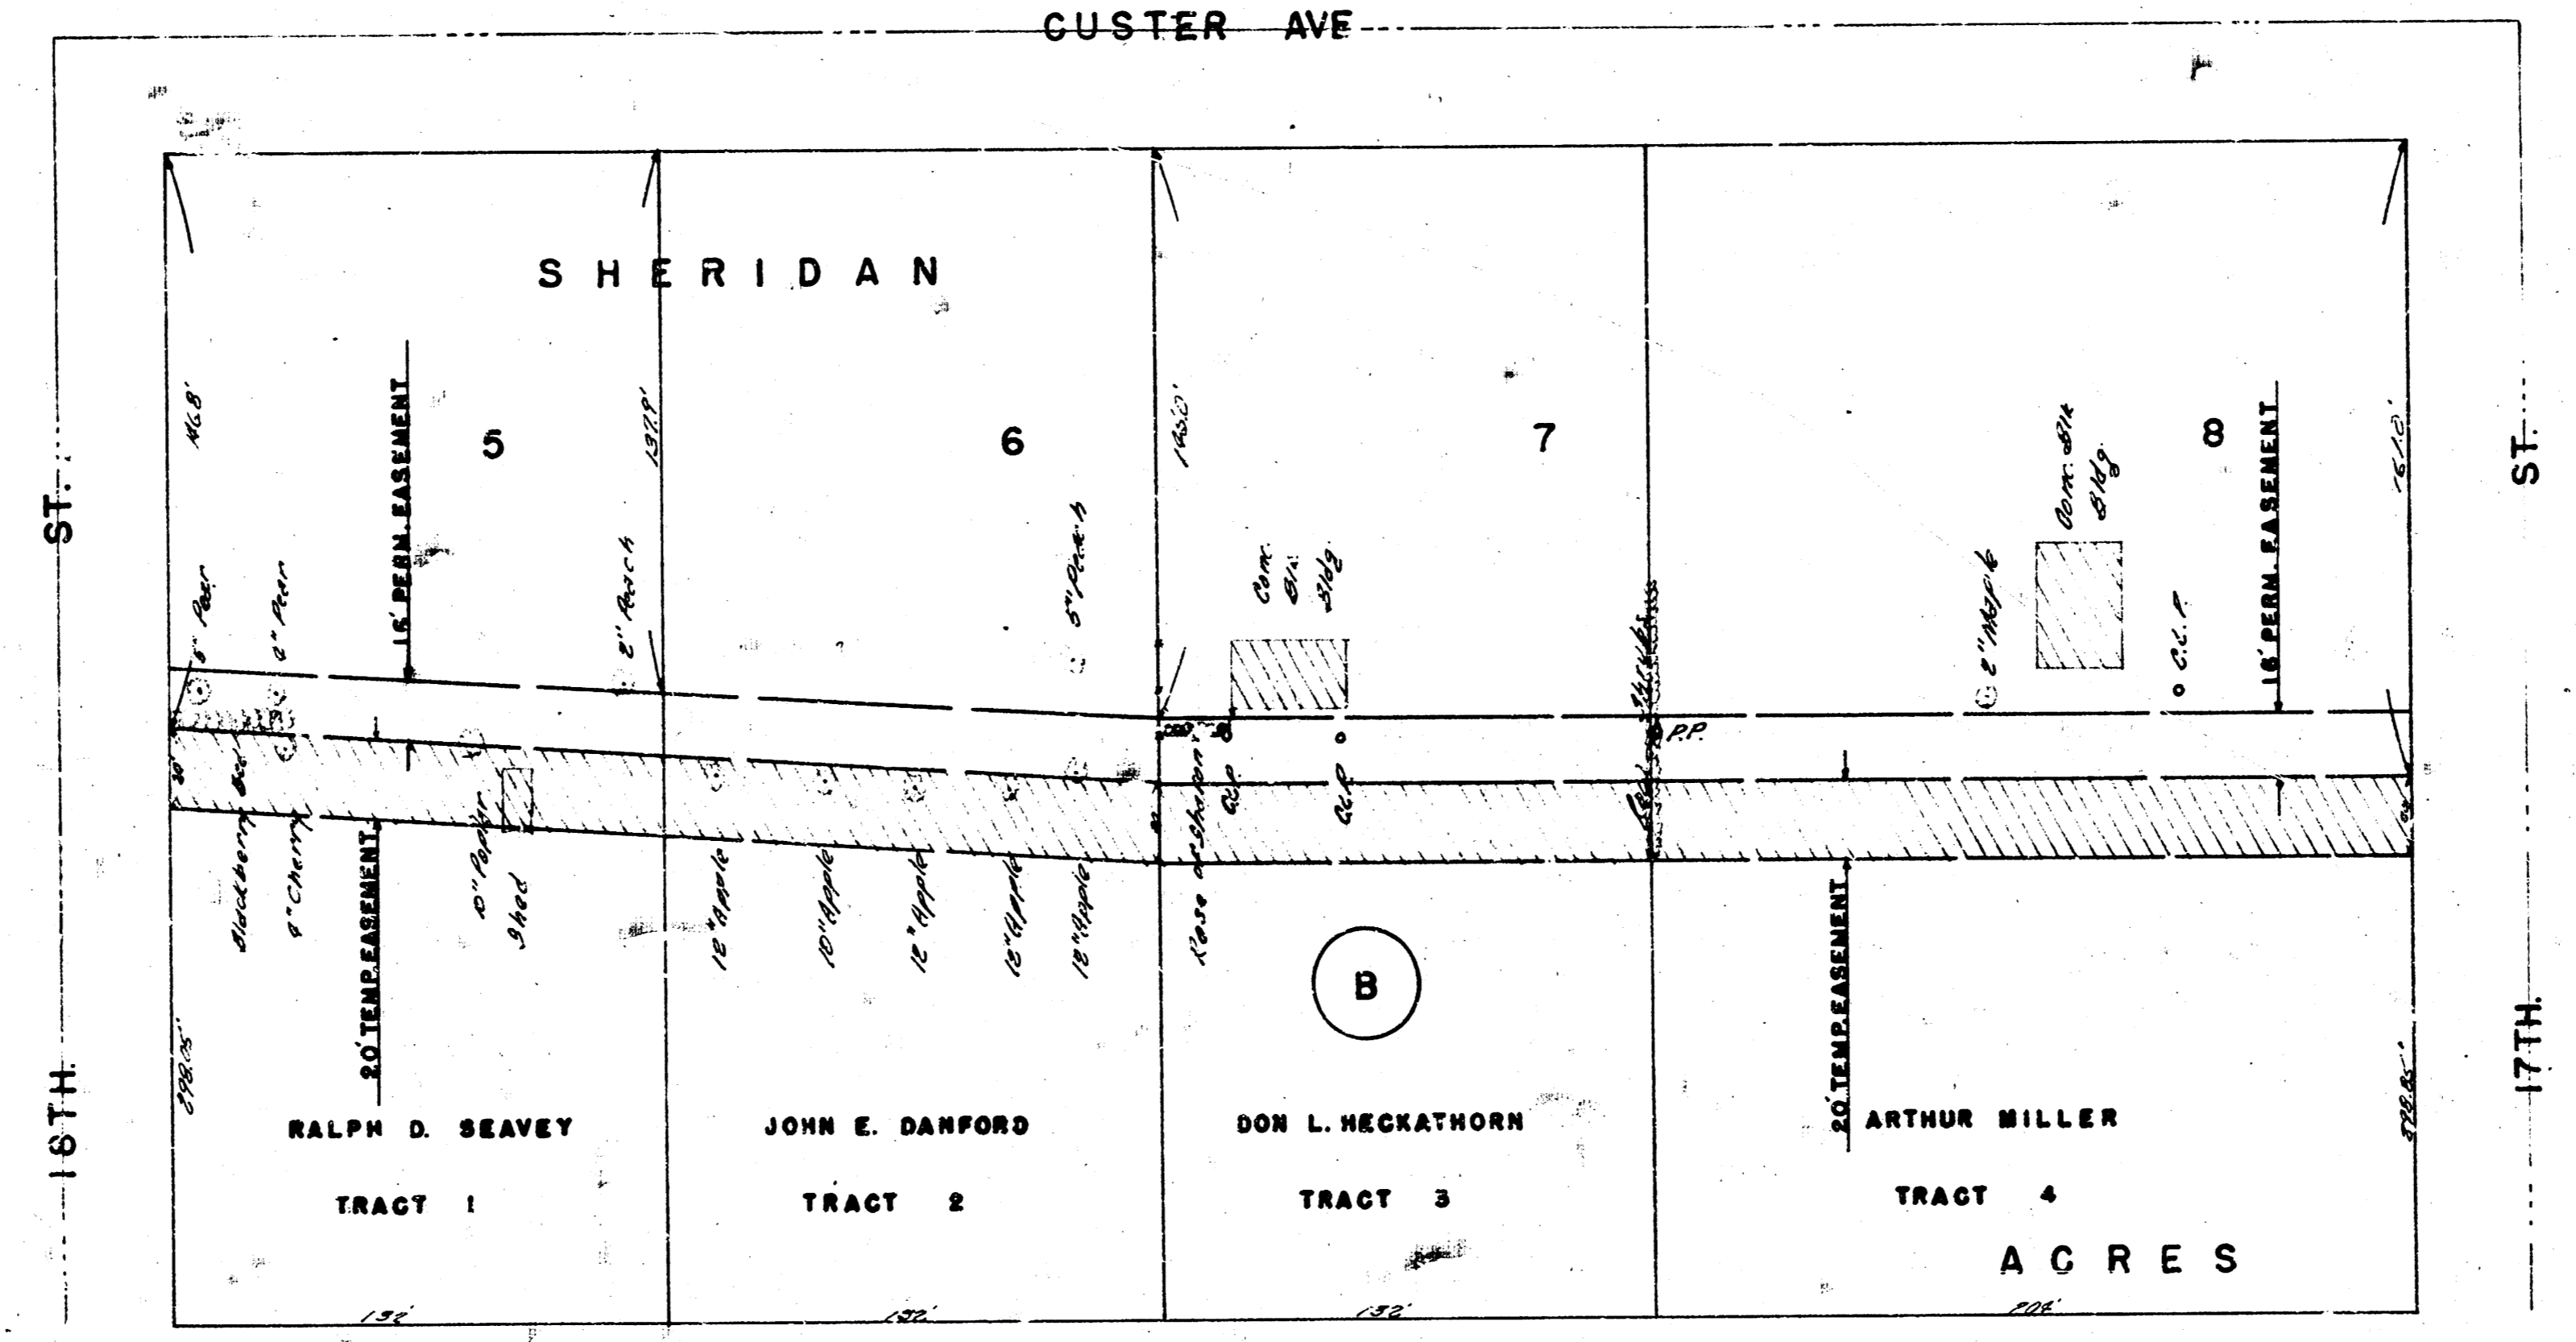

PERMANENT EASEMENT  
TEMPORARY EASEMENT

CONDEMNATION MAP  
LAT. 27 SUB. 10 S.S. 22