


STATION 0+00
STATION 1+80
SHERIDAN AVE.

B.M. 121.57 STANDARD I.E. COR. 92' SHERIDAN
 PLAN SCALE 1"=40'
 PROFILE SCALE 1"=4' HOR., 1"=4' VERTICAL

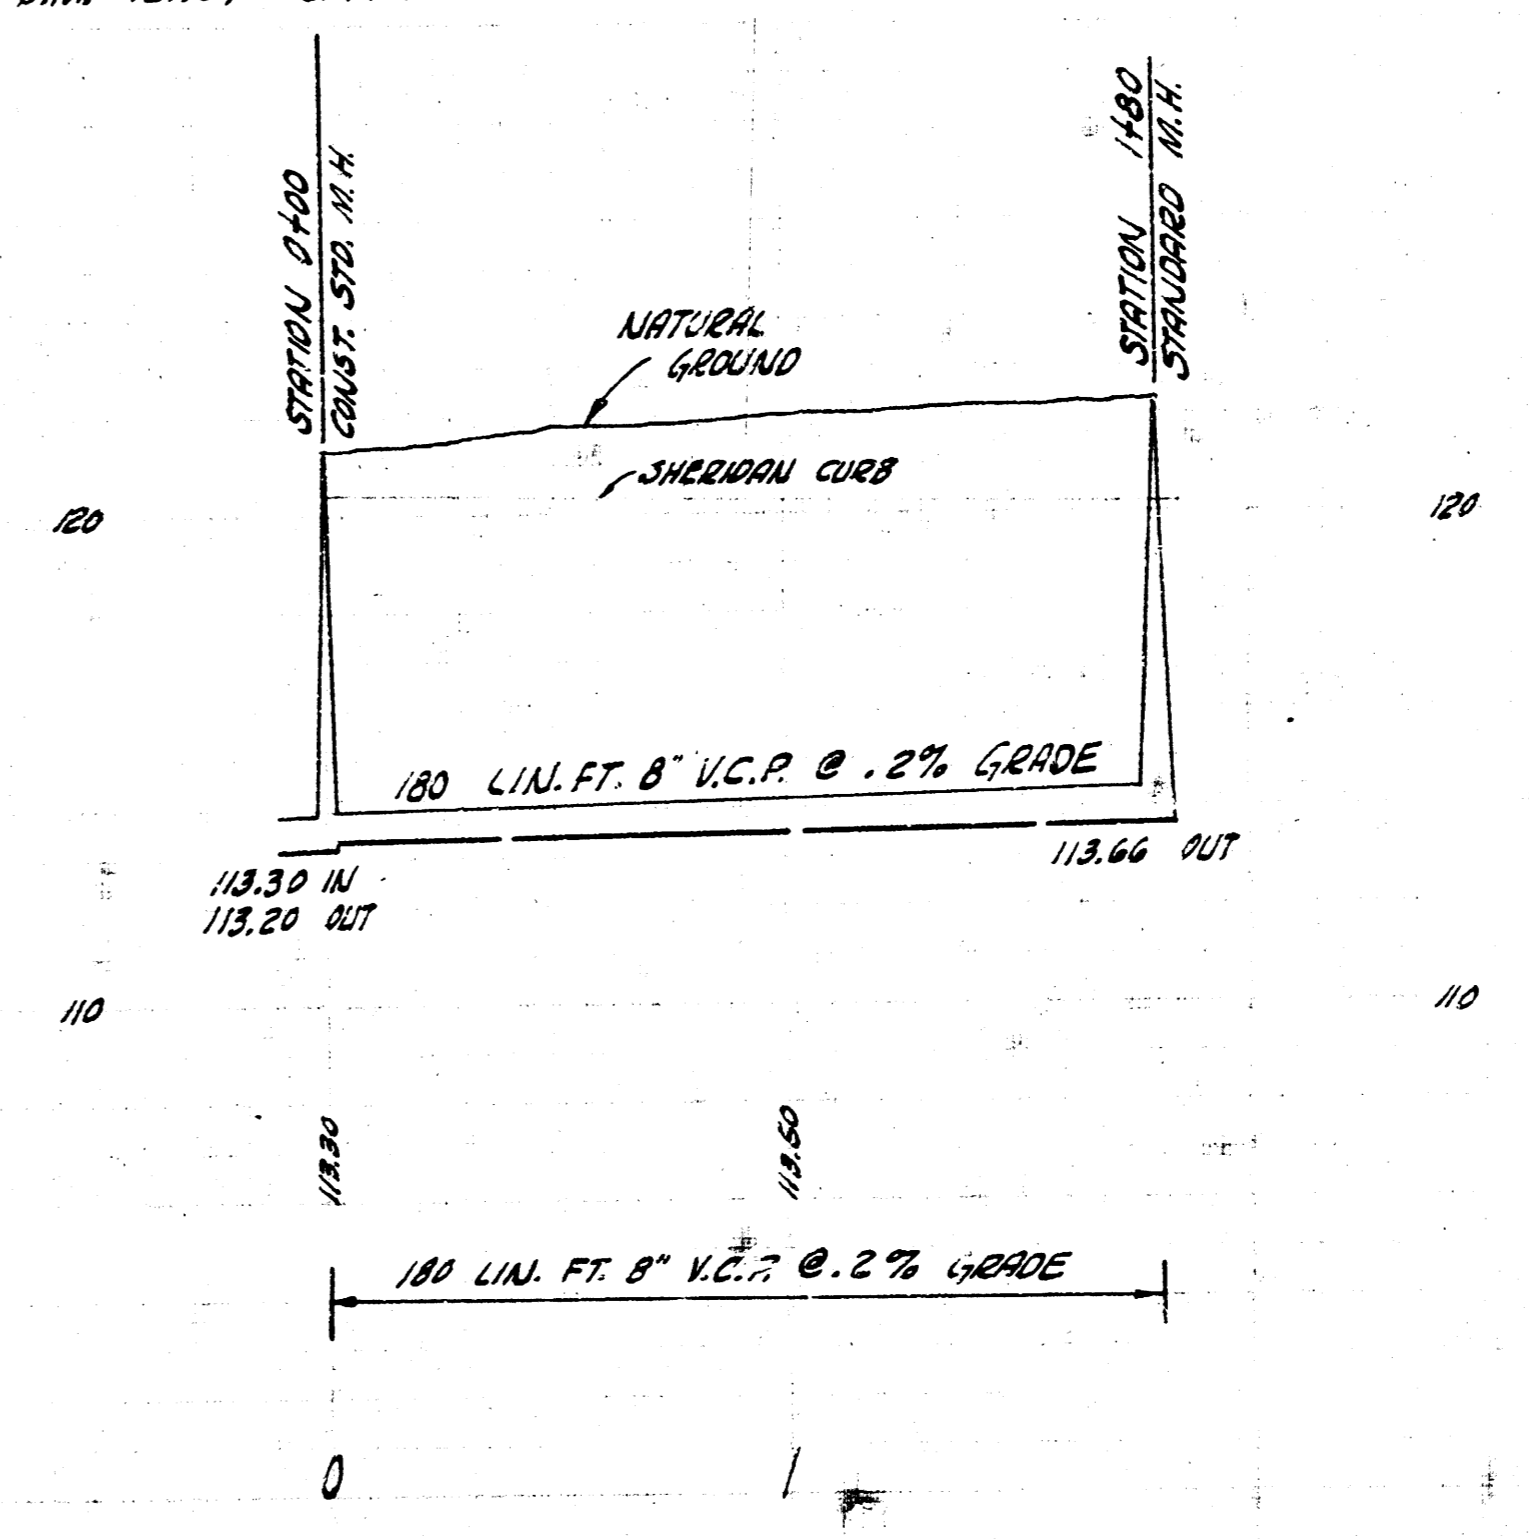

SUB. LAT. 1 LAT. 8 SUB. 9 SAN. SEWER 22
 CITY OF WICHITA, KANSAS
 B.E. SMITH CITY ENGINEER
 PROJ. NO. C27-113 DATE- FEB. 1952