




B.M. 125.92 SE COR CONC. RECTANG. 1315 N. RICHMOND
 PLAN SCALE 1"=40'
 PROFILE SCALE 1"=40' HORIZ. 1"=4' VERTICAL

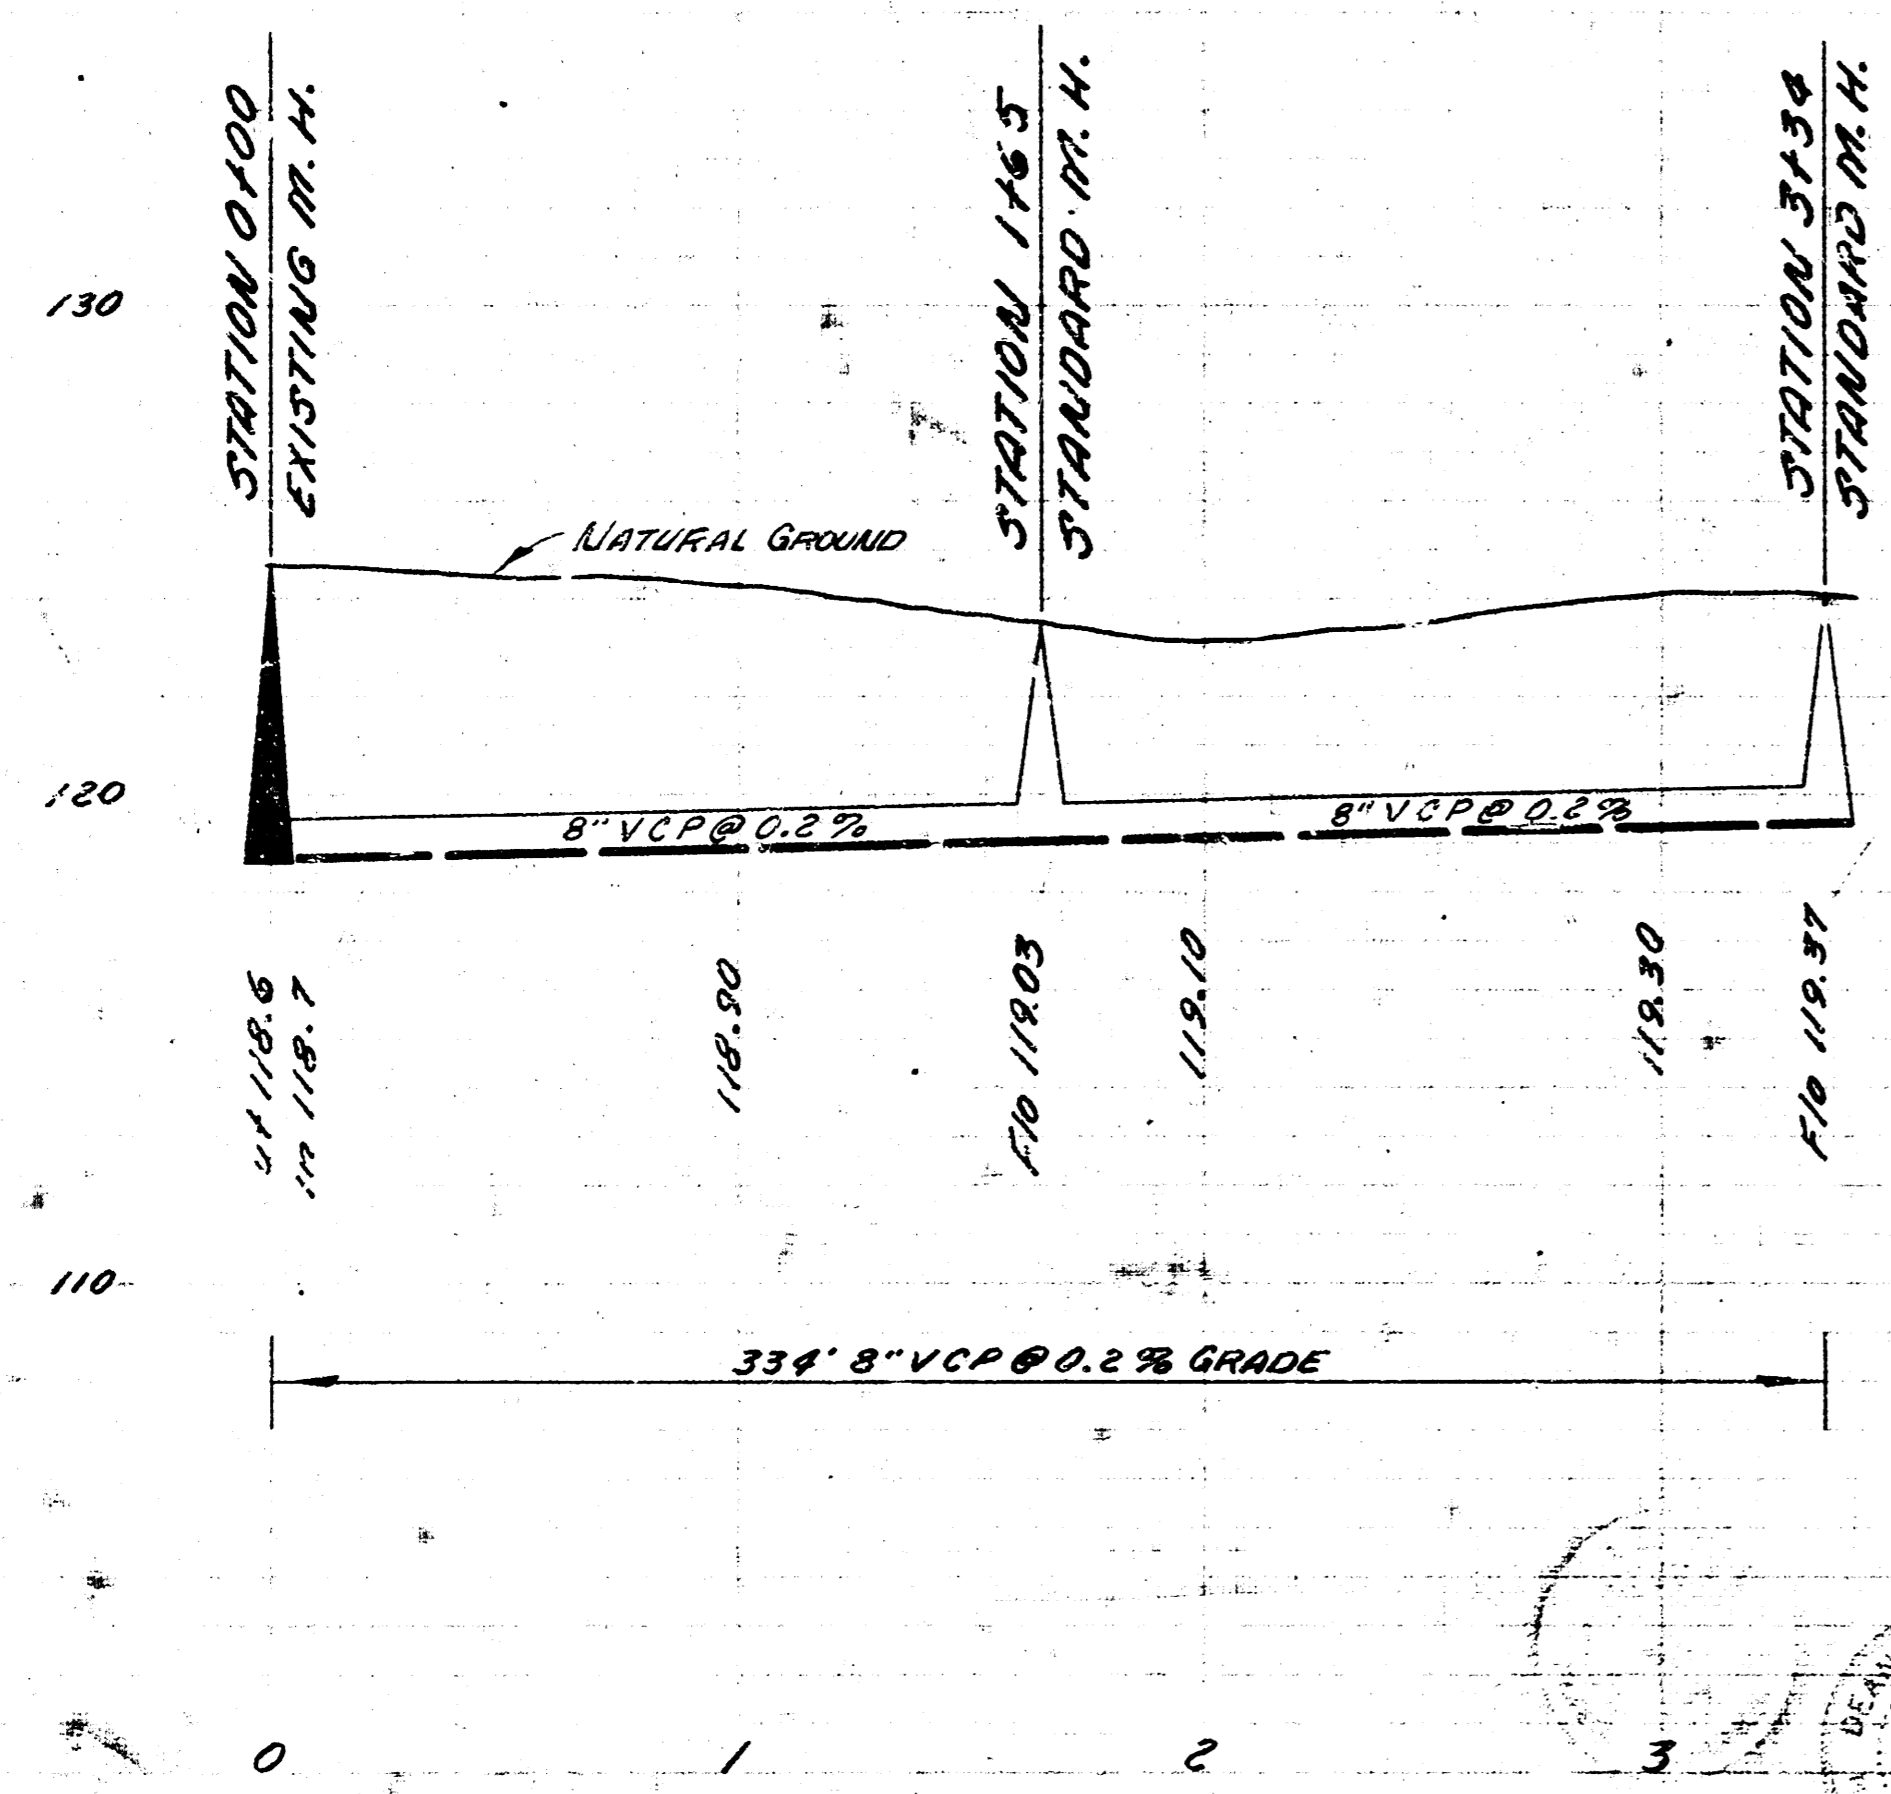

LATERAL 24 SUBMAIN 10 SAN. SEWER 22
 CITY OF WICHITA, KANSAS
 B.E. SMITH CITY ENGINEER
 PROJ. NO. C27-14 - DATE Aug 1962

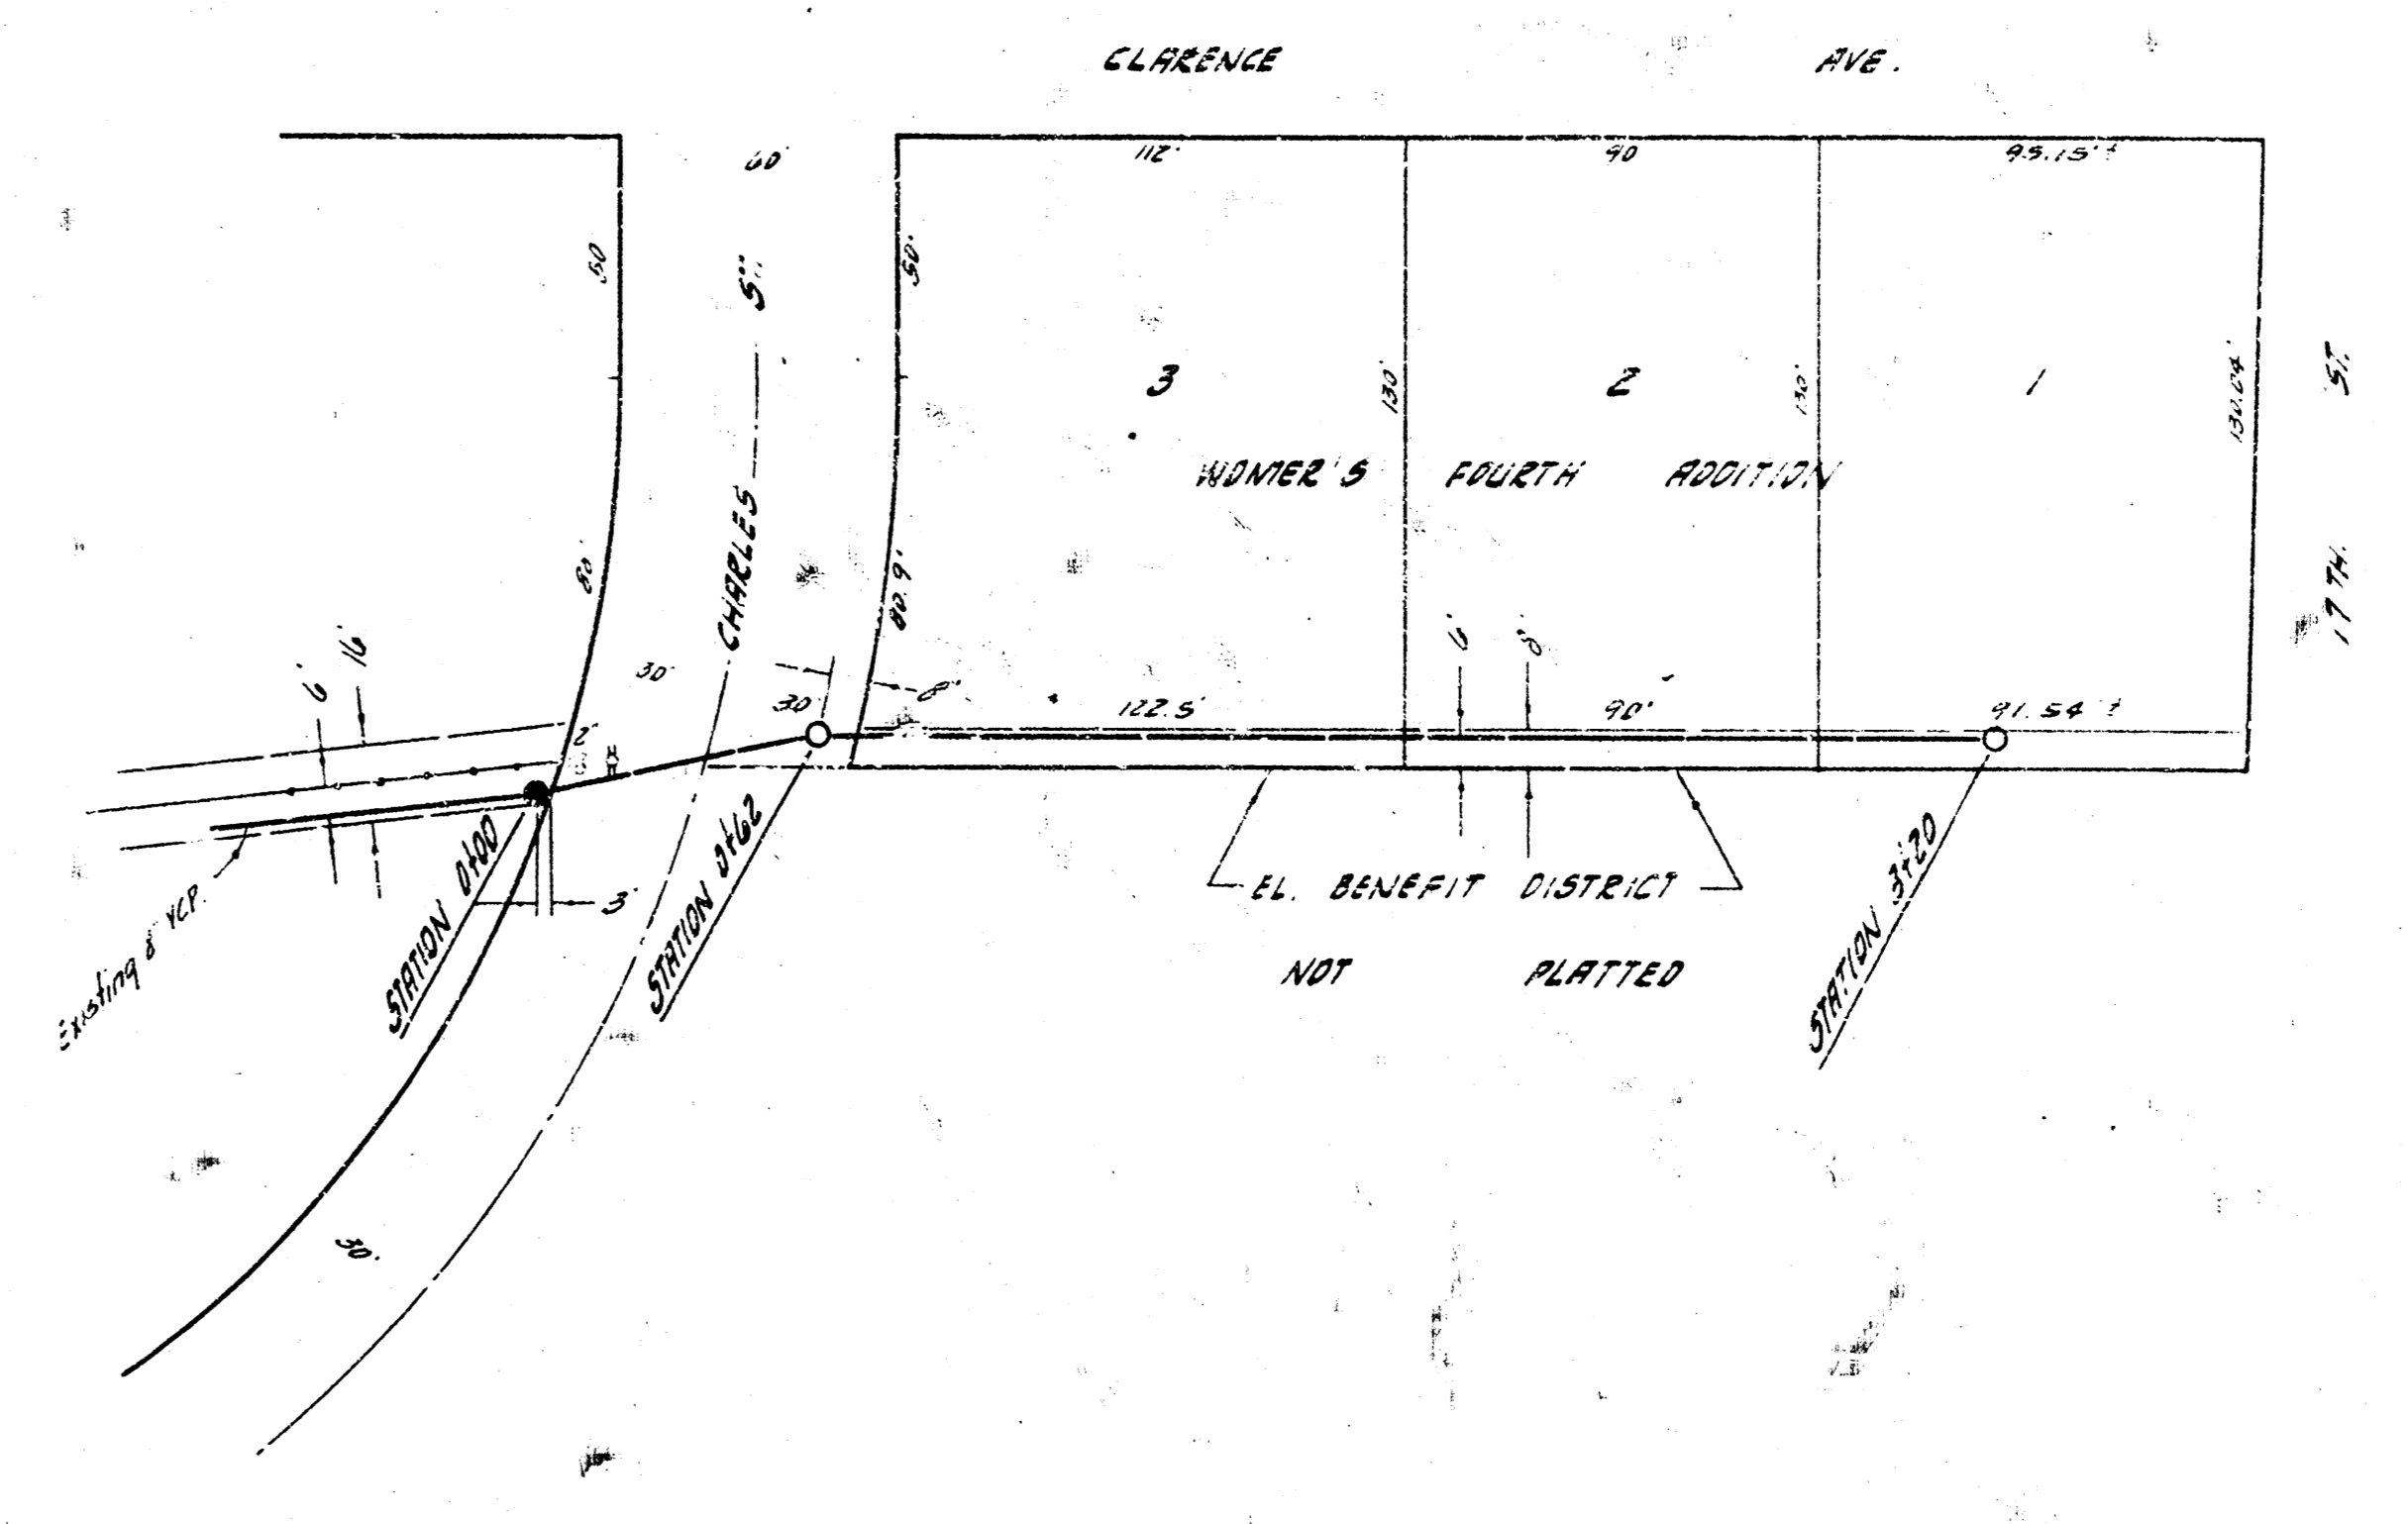

B.M. 119.91 1" TOP W. CH. CHARLES 12' 3" OF 8 RADIUS @ 20' DIA. 40' 10" 1048 N. CHARLES
 B.M. 119.90 BOLT 5.5. 11/2" DIA. 15TH N. CHARLES
 PLAN SCALE 1"=40'
 PROFILE SCALE 1"=40' HORIZ. 1"=4' VERTICAL

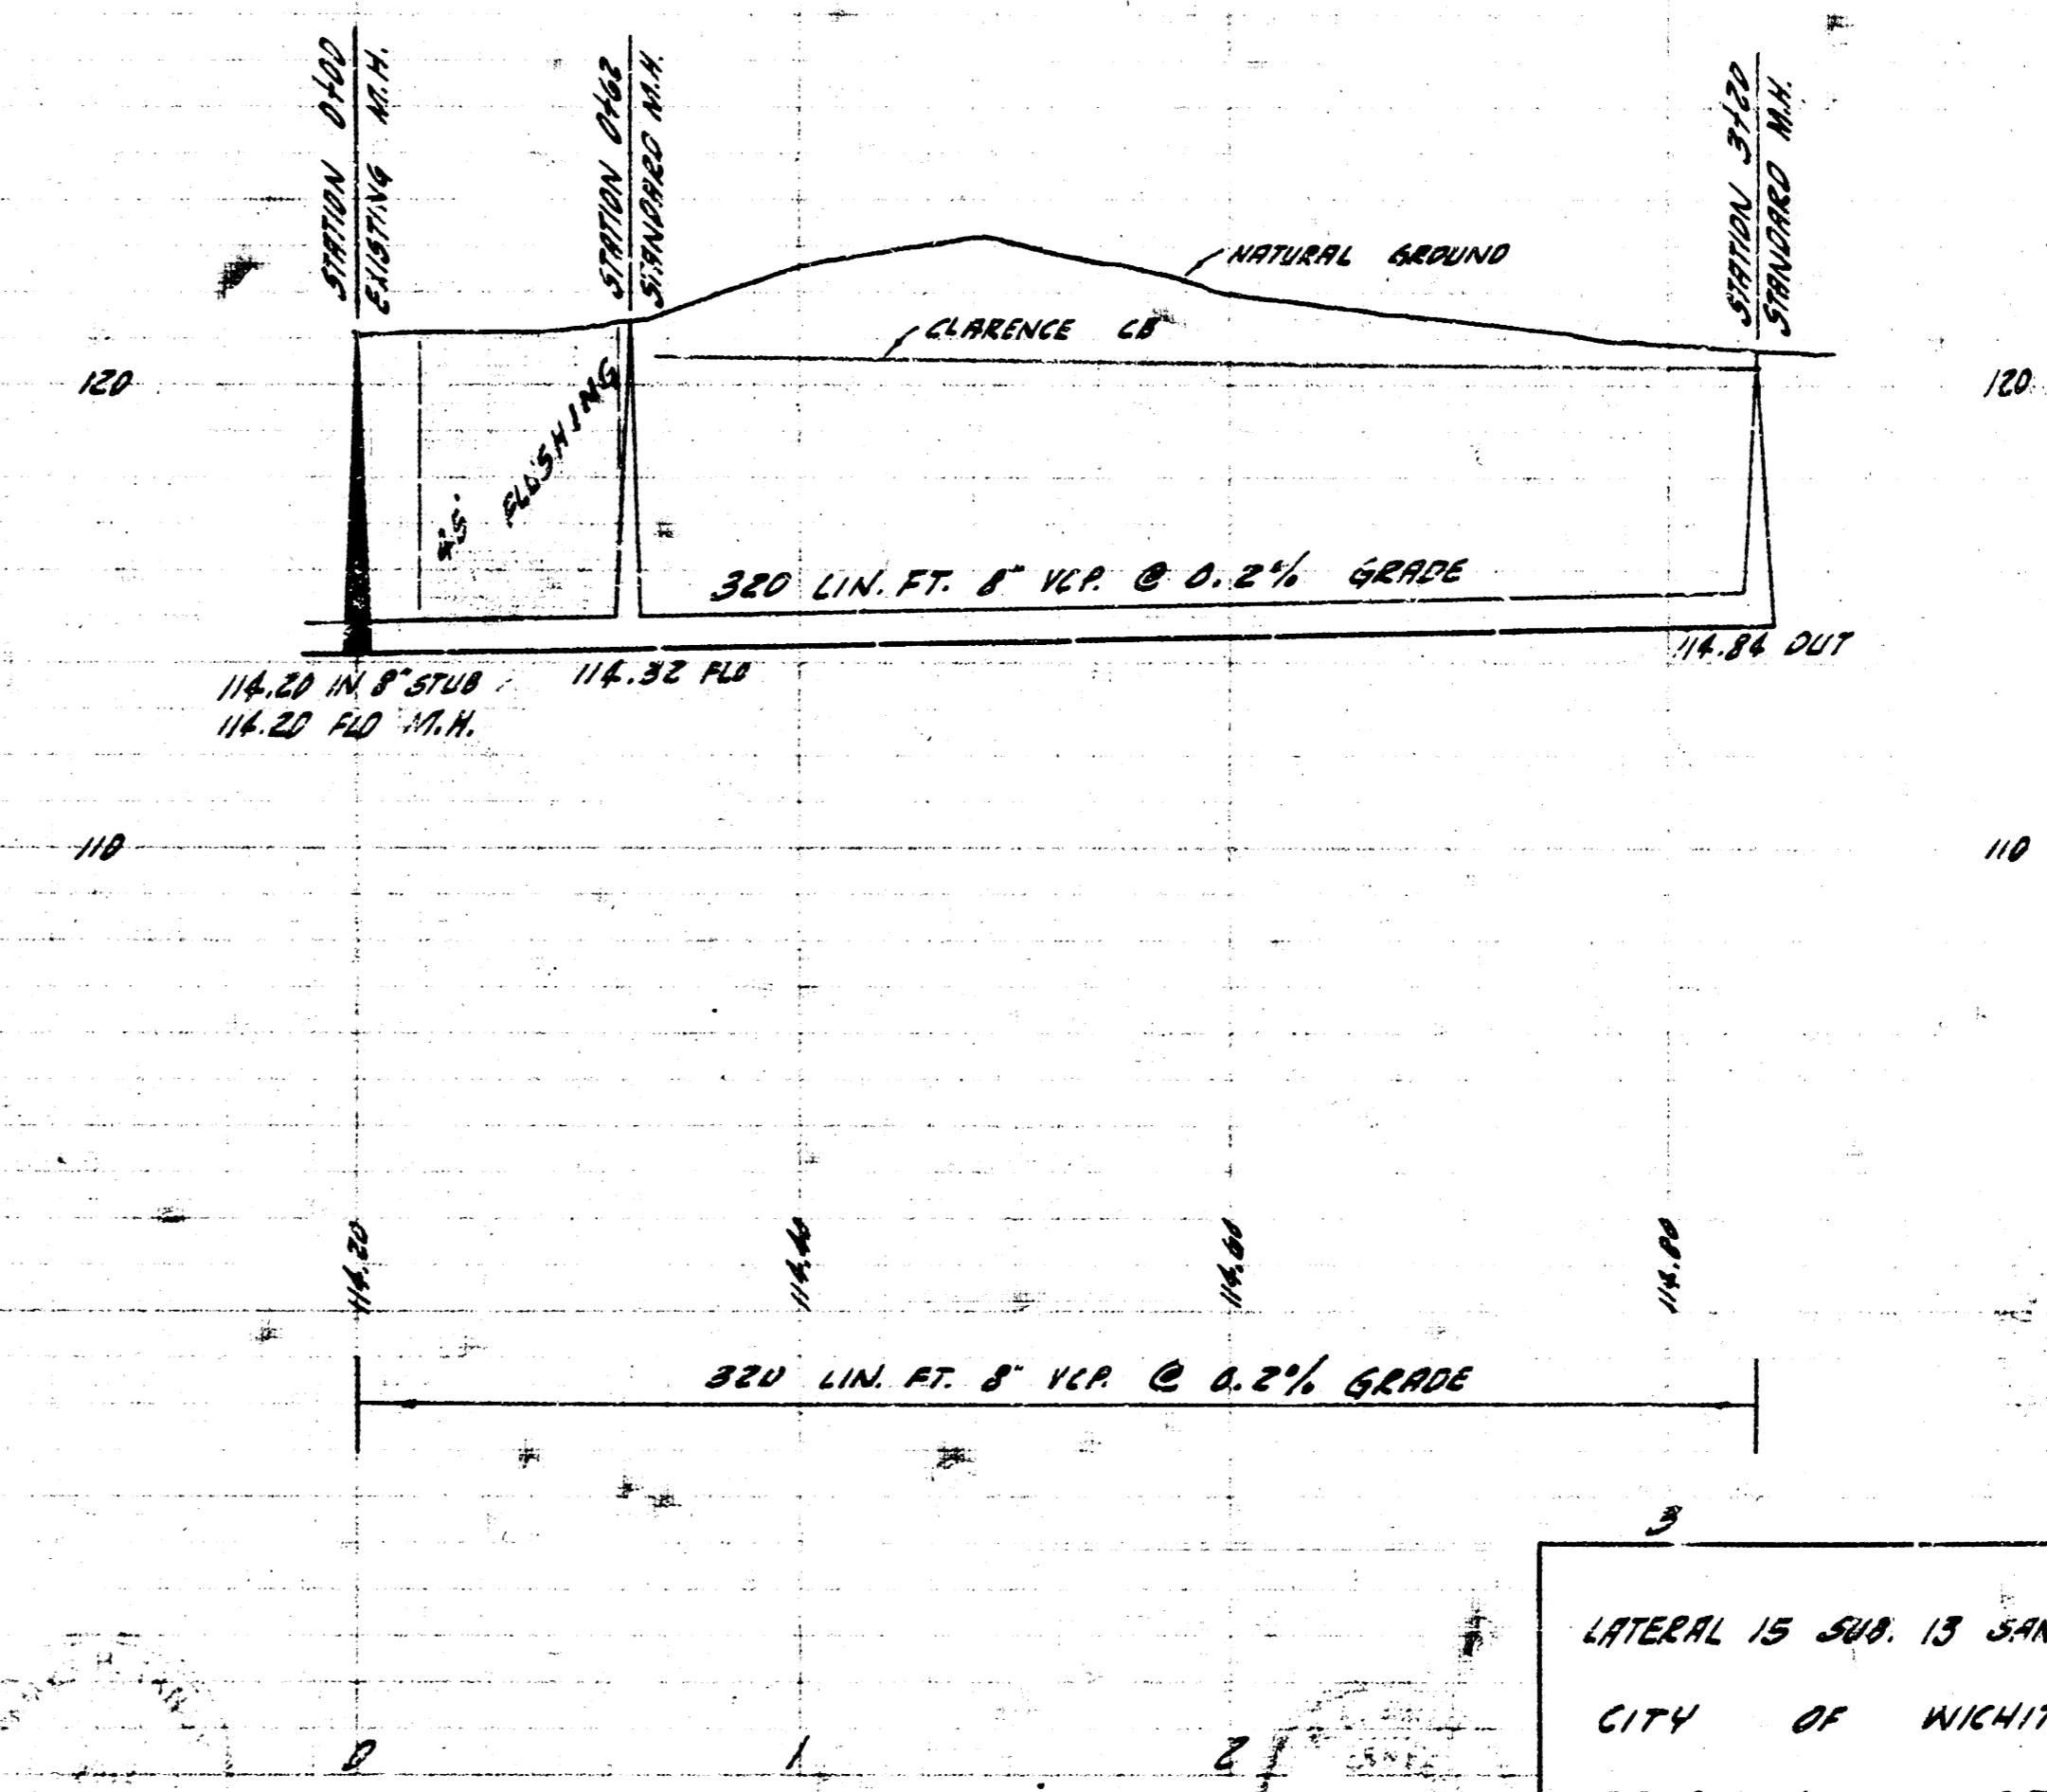

LATERAL 15 SUB. 13 SAN. SEWER 22
 CITY OF WICHITA, KANSAS
 B.E. SMITH CITY ENGINEER
 PROJ. NO. C29-69 DATE Aug 17 52