



PLAN SCALE 1"=40'
 PROFILE SCALE 1"=40' HOR.
 1"=4' VERT.

B.M. 120.08 STEP BEUCH S.S. P. POLE N.W. CORNER CAROLINE & MACCOMBS

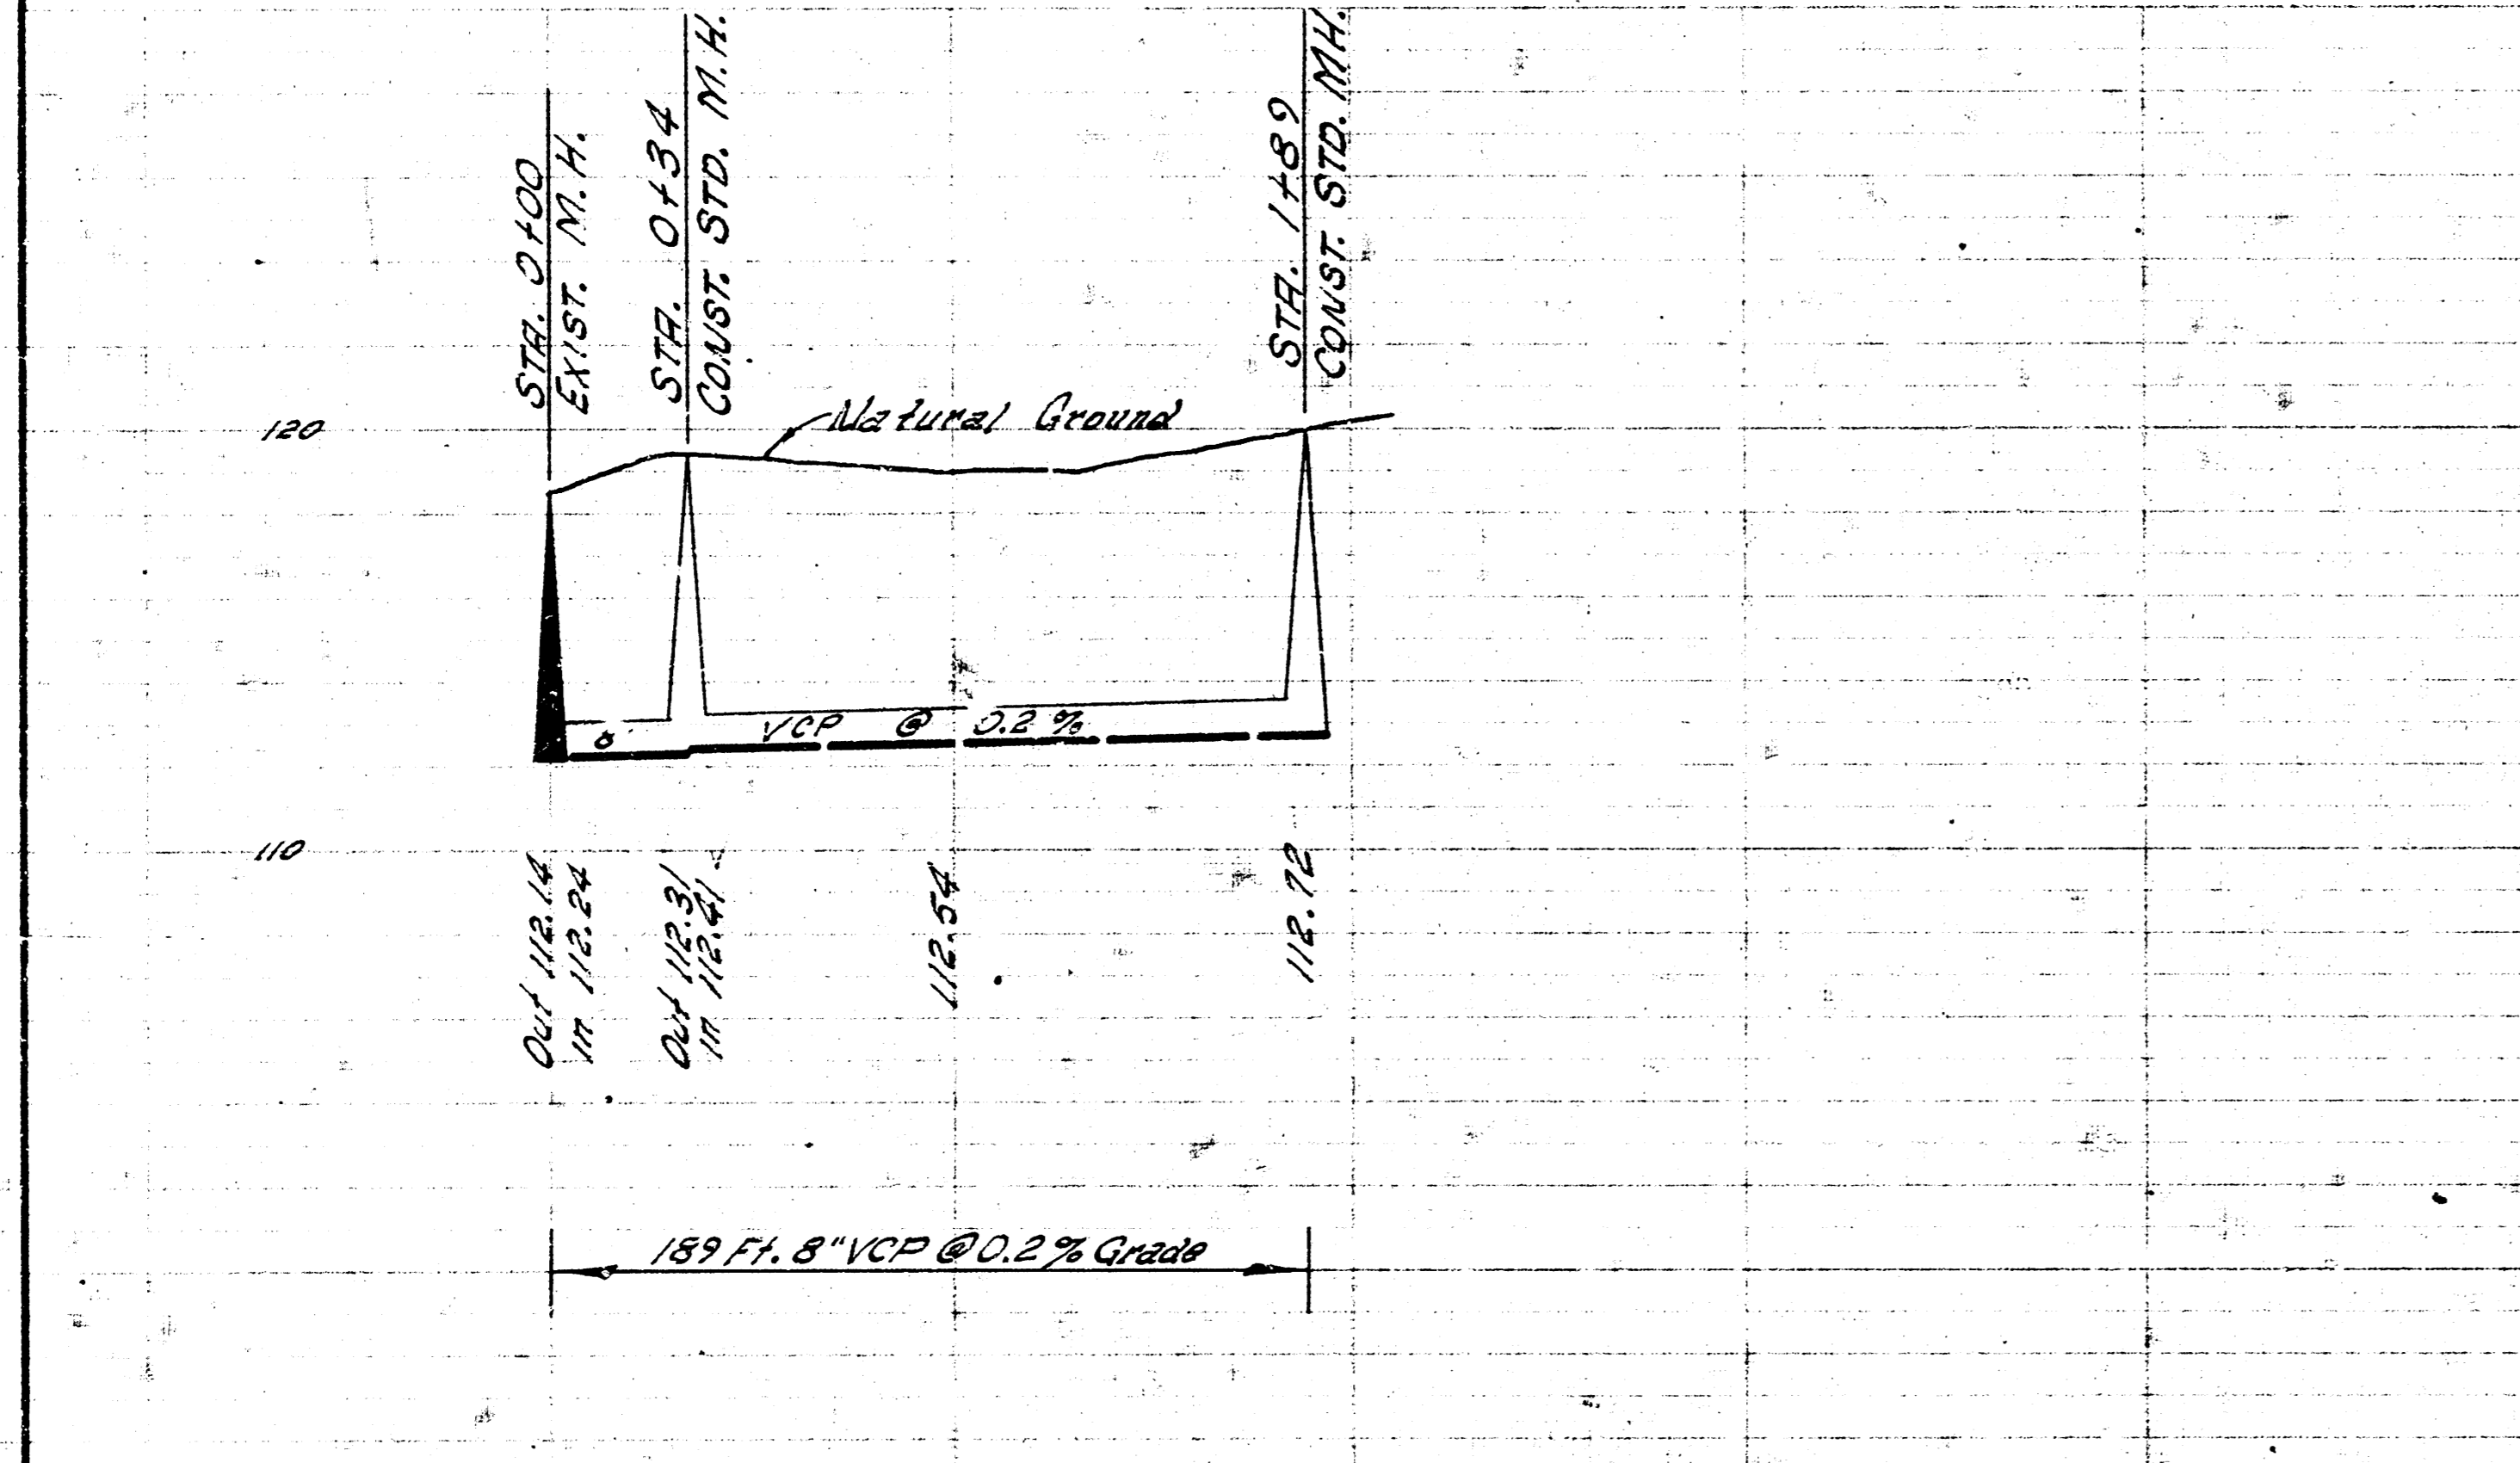


LAT. 8 - SUB. 7 - S.S. 22
 CITY OF WICHITA, KANSAS
 B. E. SMITH, CITY ENGINEER
 PROJ. NO. 021-12 DATE JAN. 1962

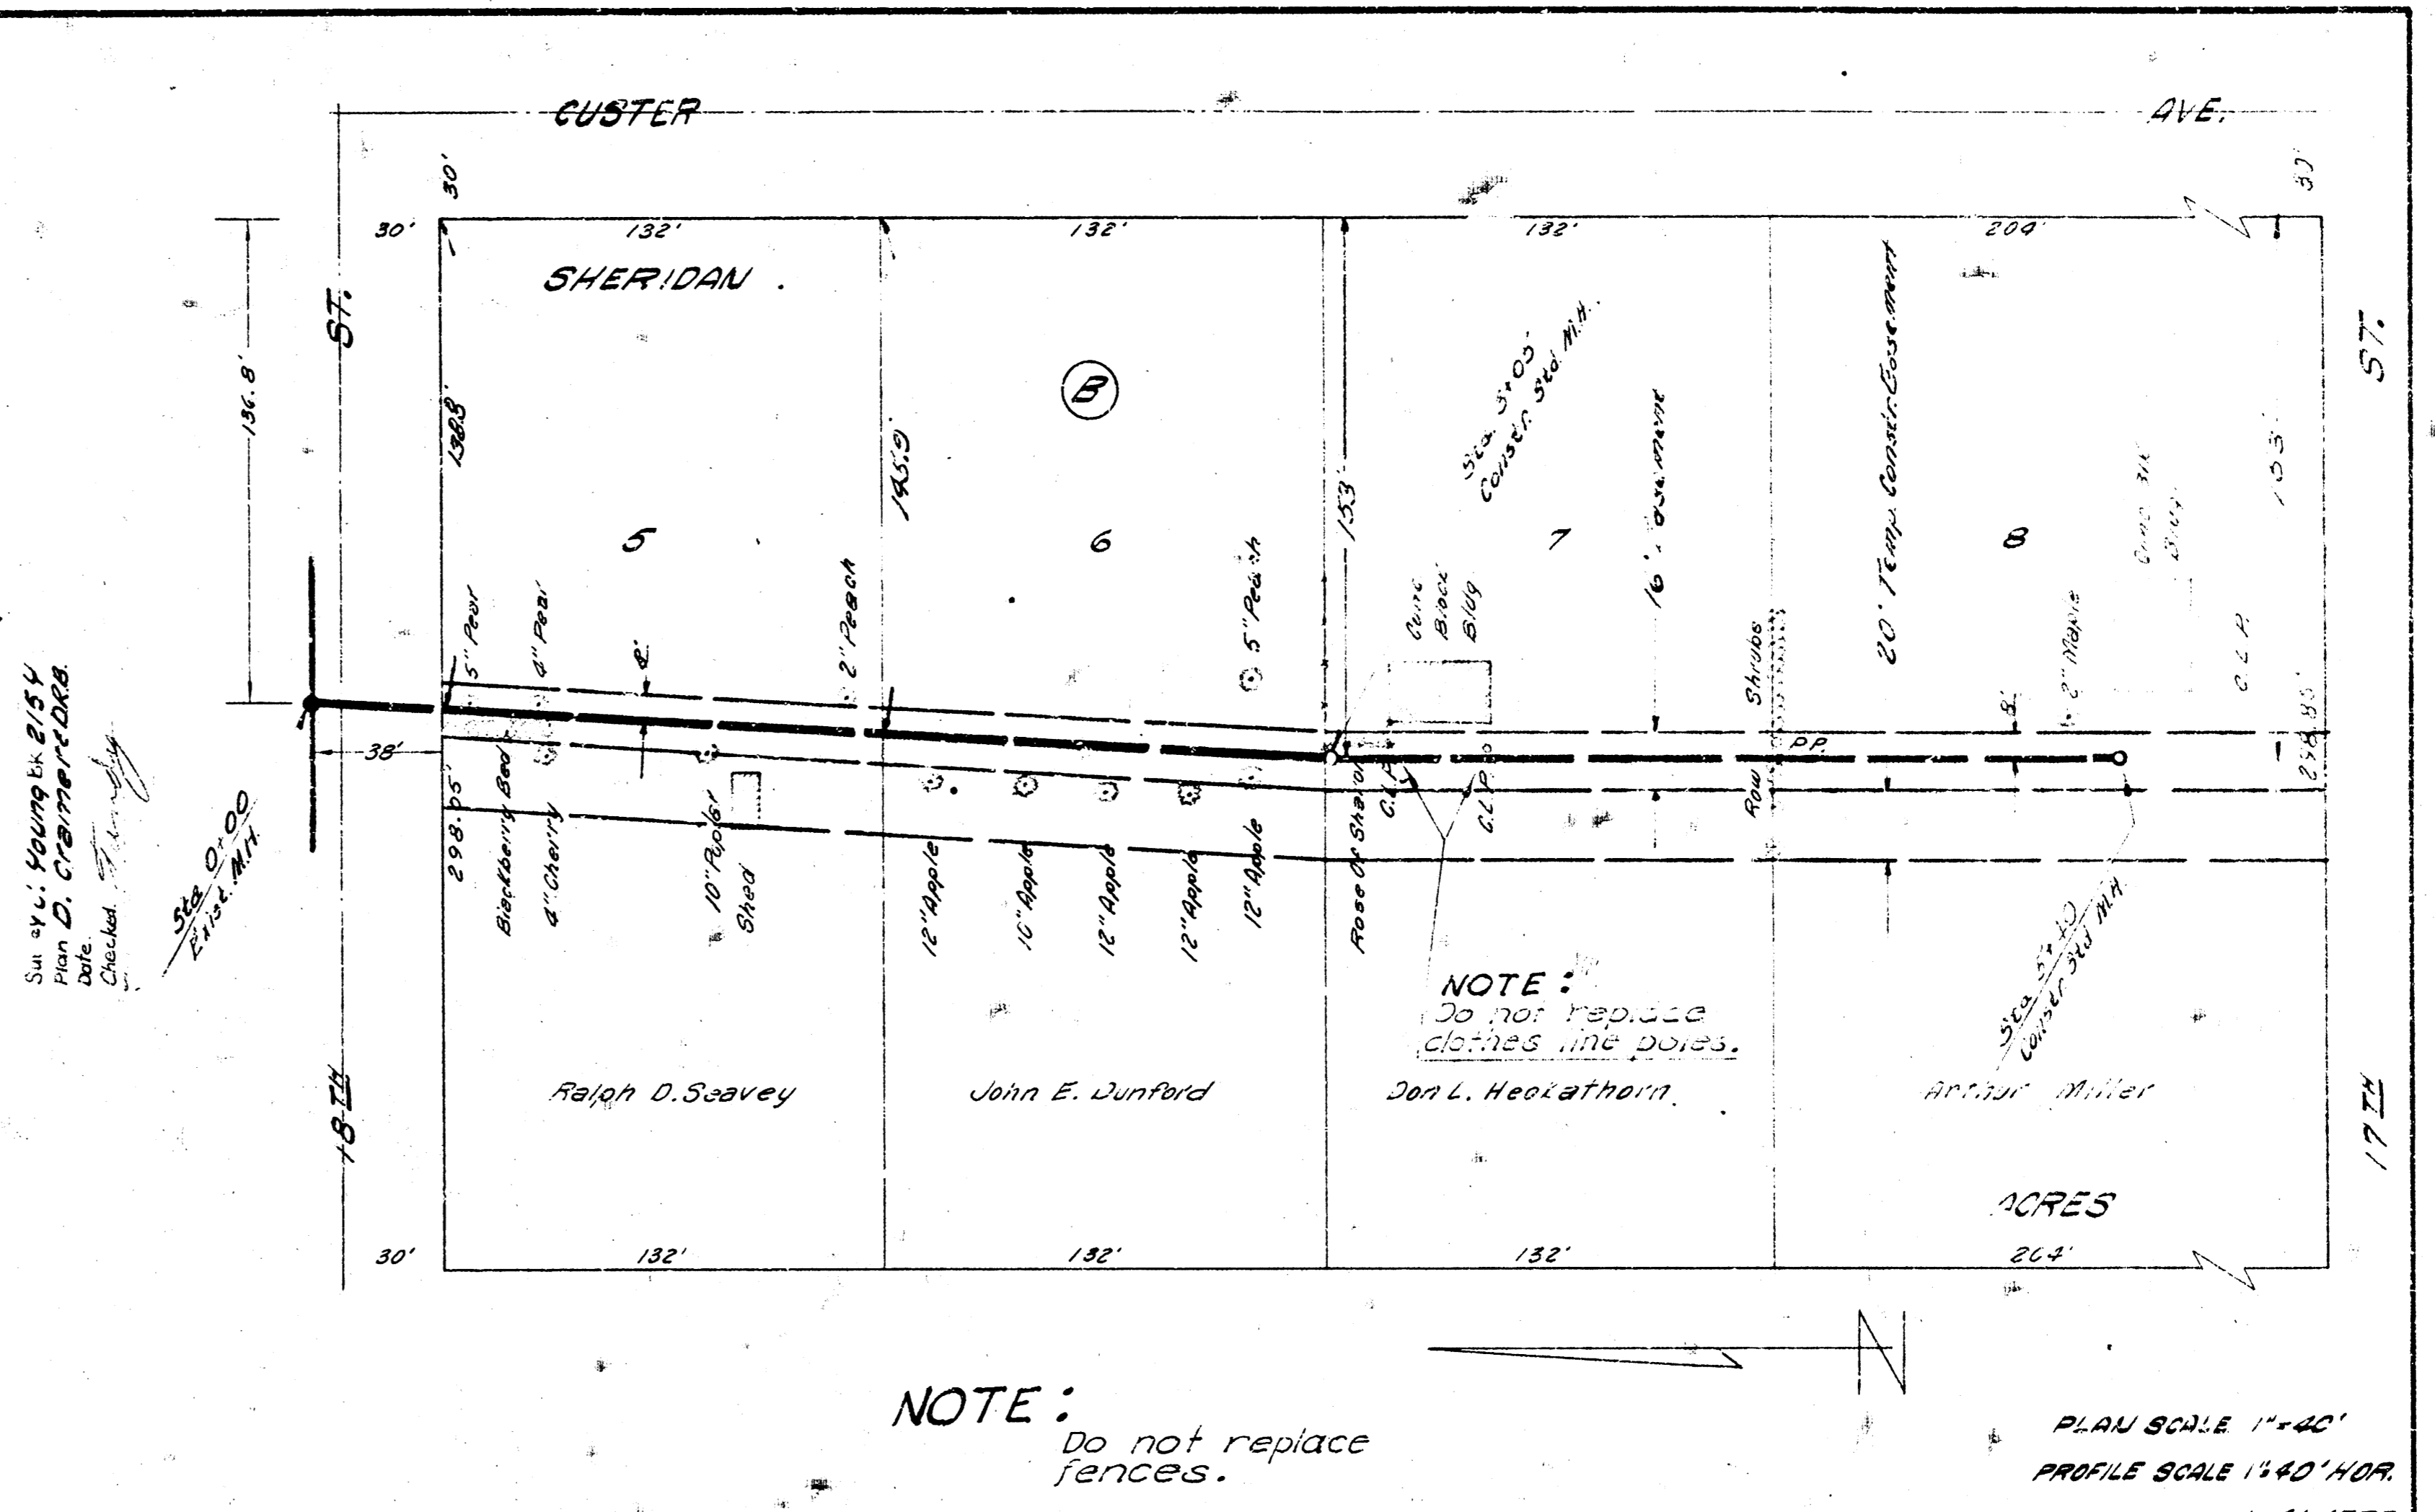

NOTE:
 Do not replace fences.

PLAN SCALE 1"=40'
 PROFILE SCALE 1"=40' HOR.
 1"=4' VERT.

B.M. 124.70 STEP BEUCH S.S. P. POLE 85' W. OF CUSTER S. ON N. SIDE 18TH

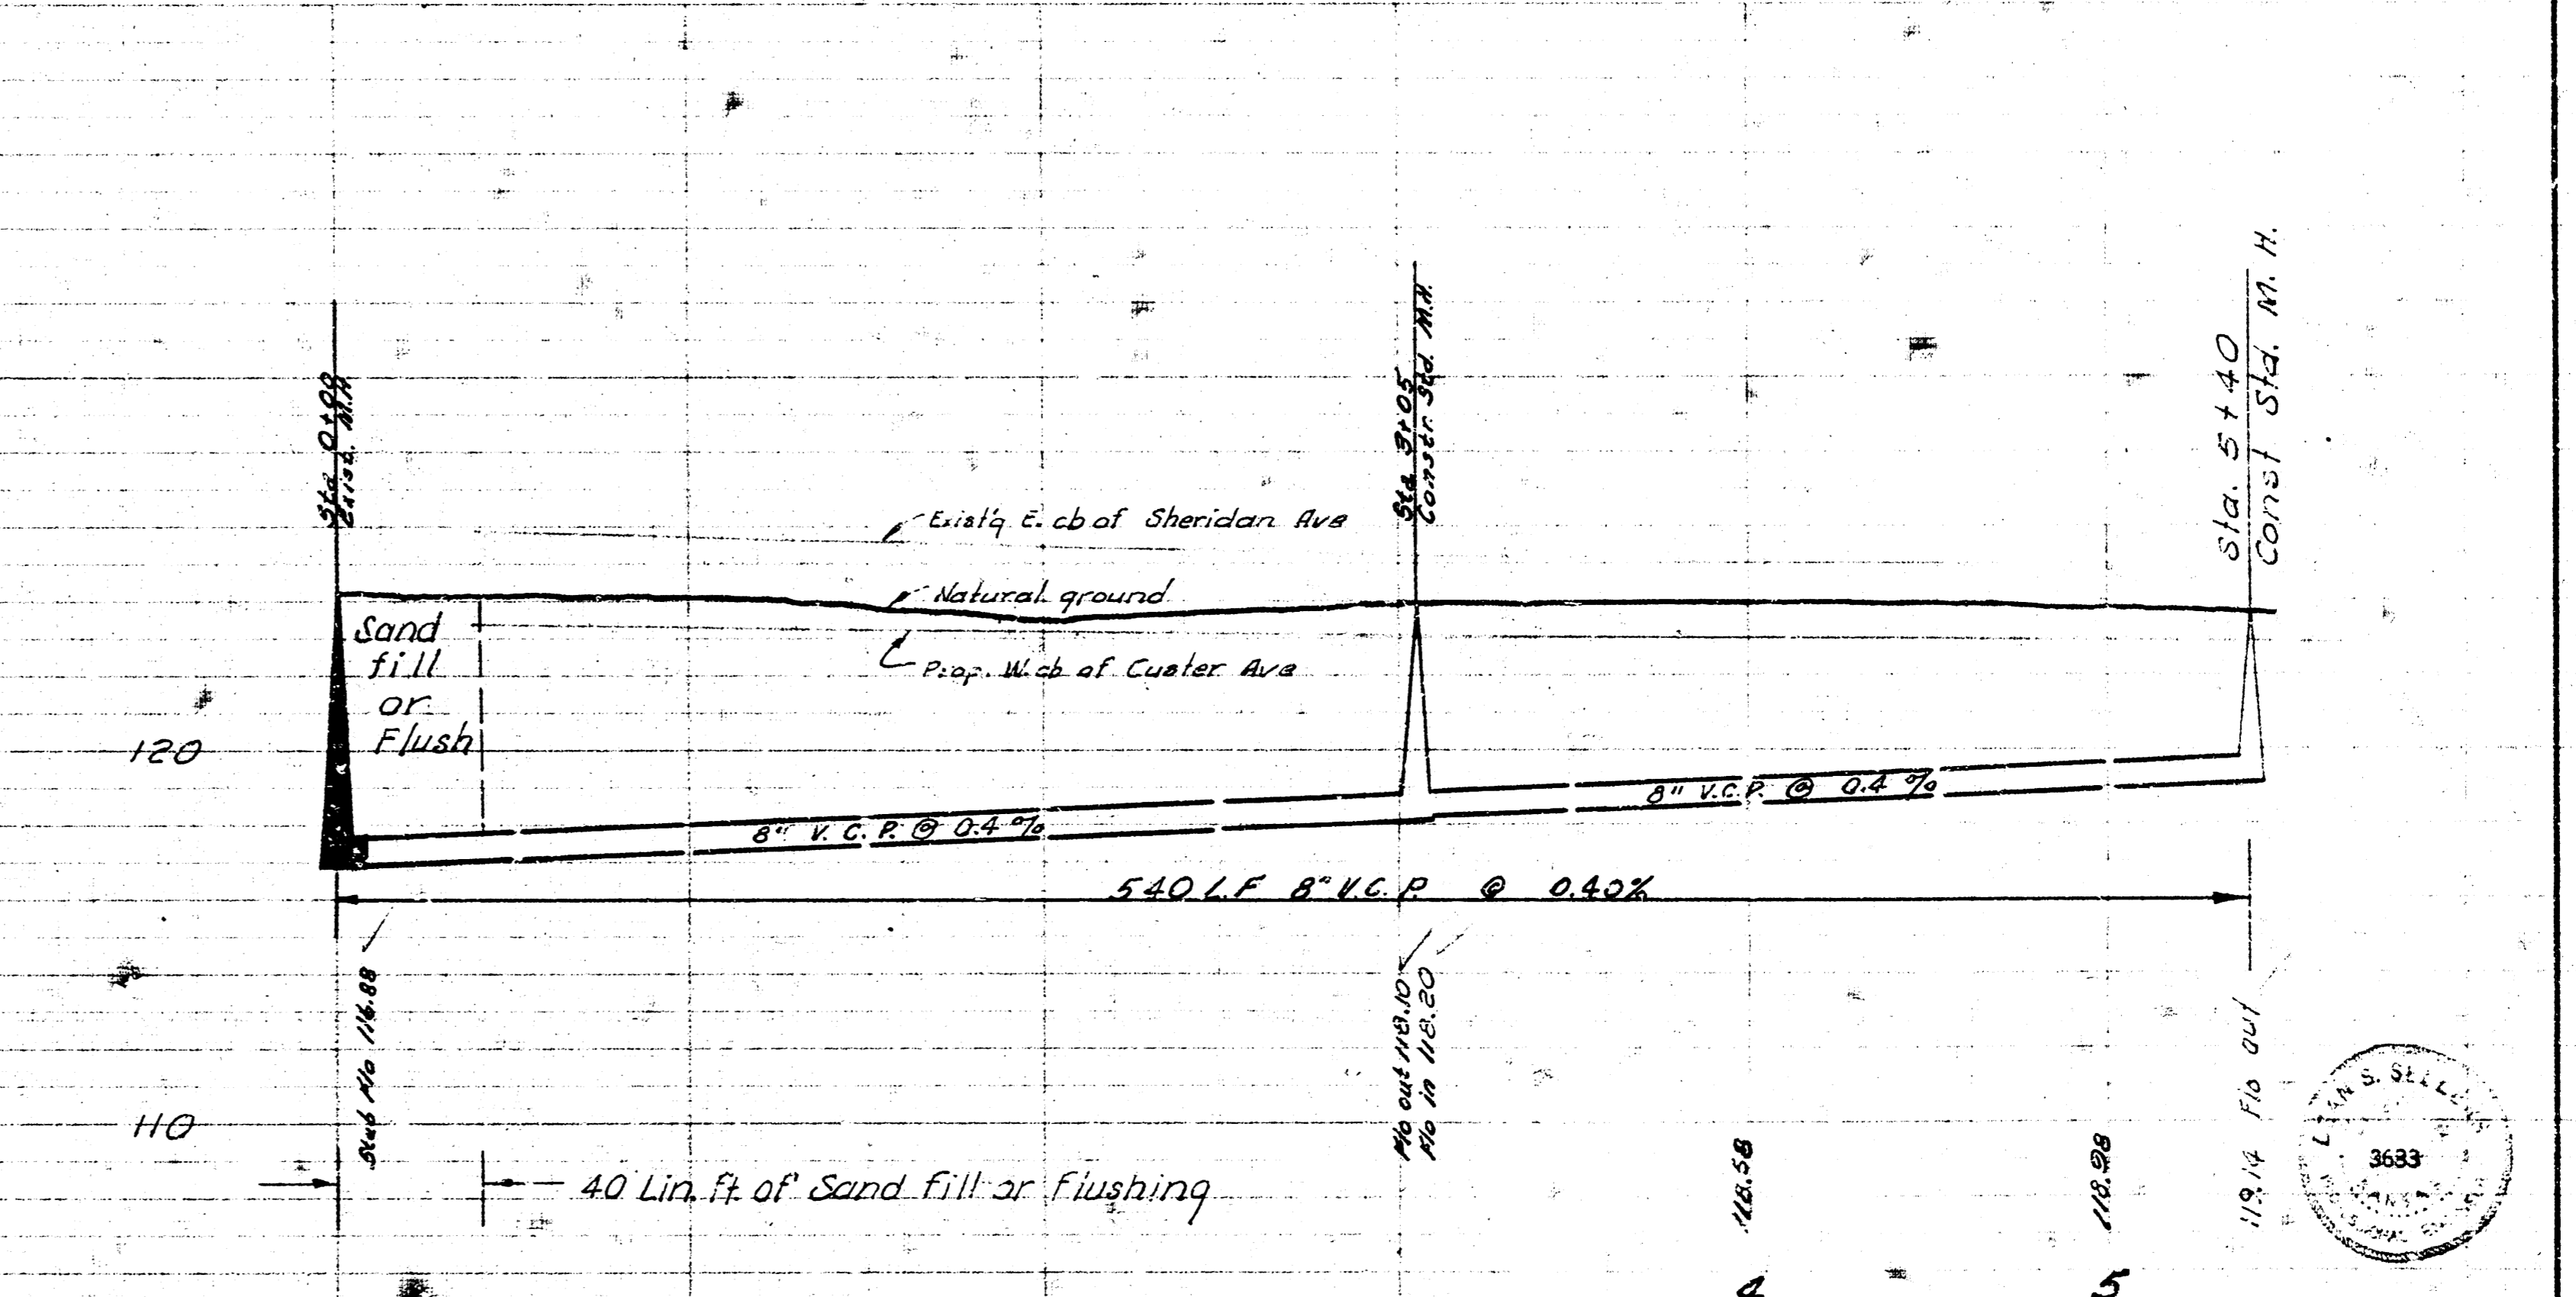

LAT. 27 - SUB. 10 - S.S. 22
 CITY OF WICHITA, KANSAS
 B. E. SMITH, CITY ENGINEER
 PROJ. NO. 022-28 DATE MARCH 1964

