

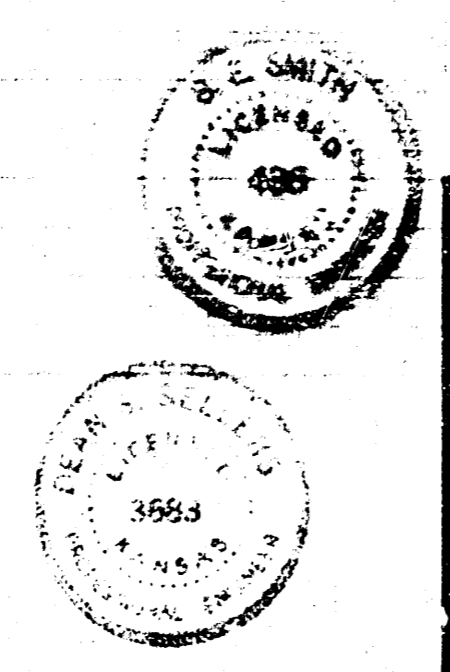


B.M. 125.42 S.E. COR. CONC. PD. @ HO. @ 1915 N. RICHMOND

Plan Scale 1"=40'
Profile Scale 1"=4'
Vertical Horizontal 1"=40'

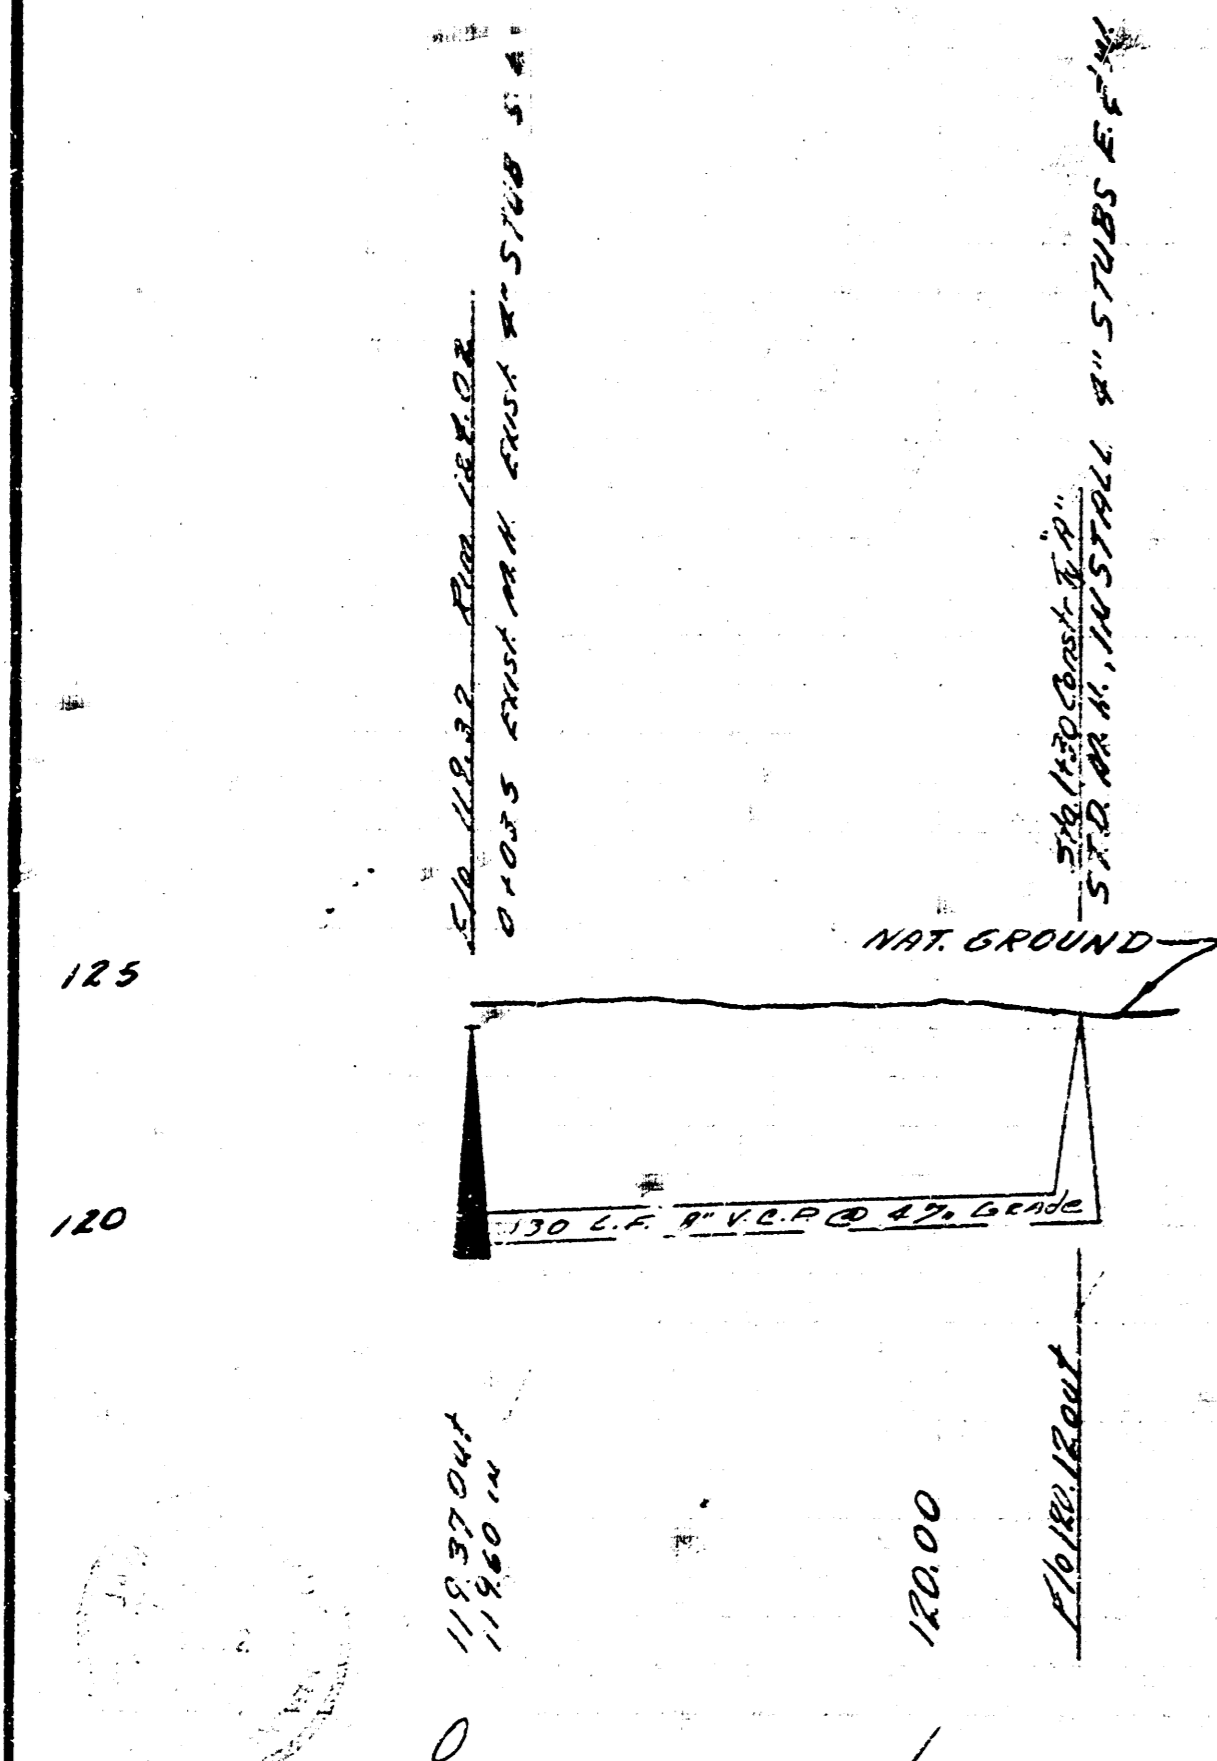


LAT. 32, SUB. 10, S.S.-22
CITY OF WICHITA, KANSAS
B. E. SMITH, CITY ENGINEER
DATE JULY 1969
PROJECT C29-13

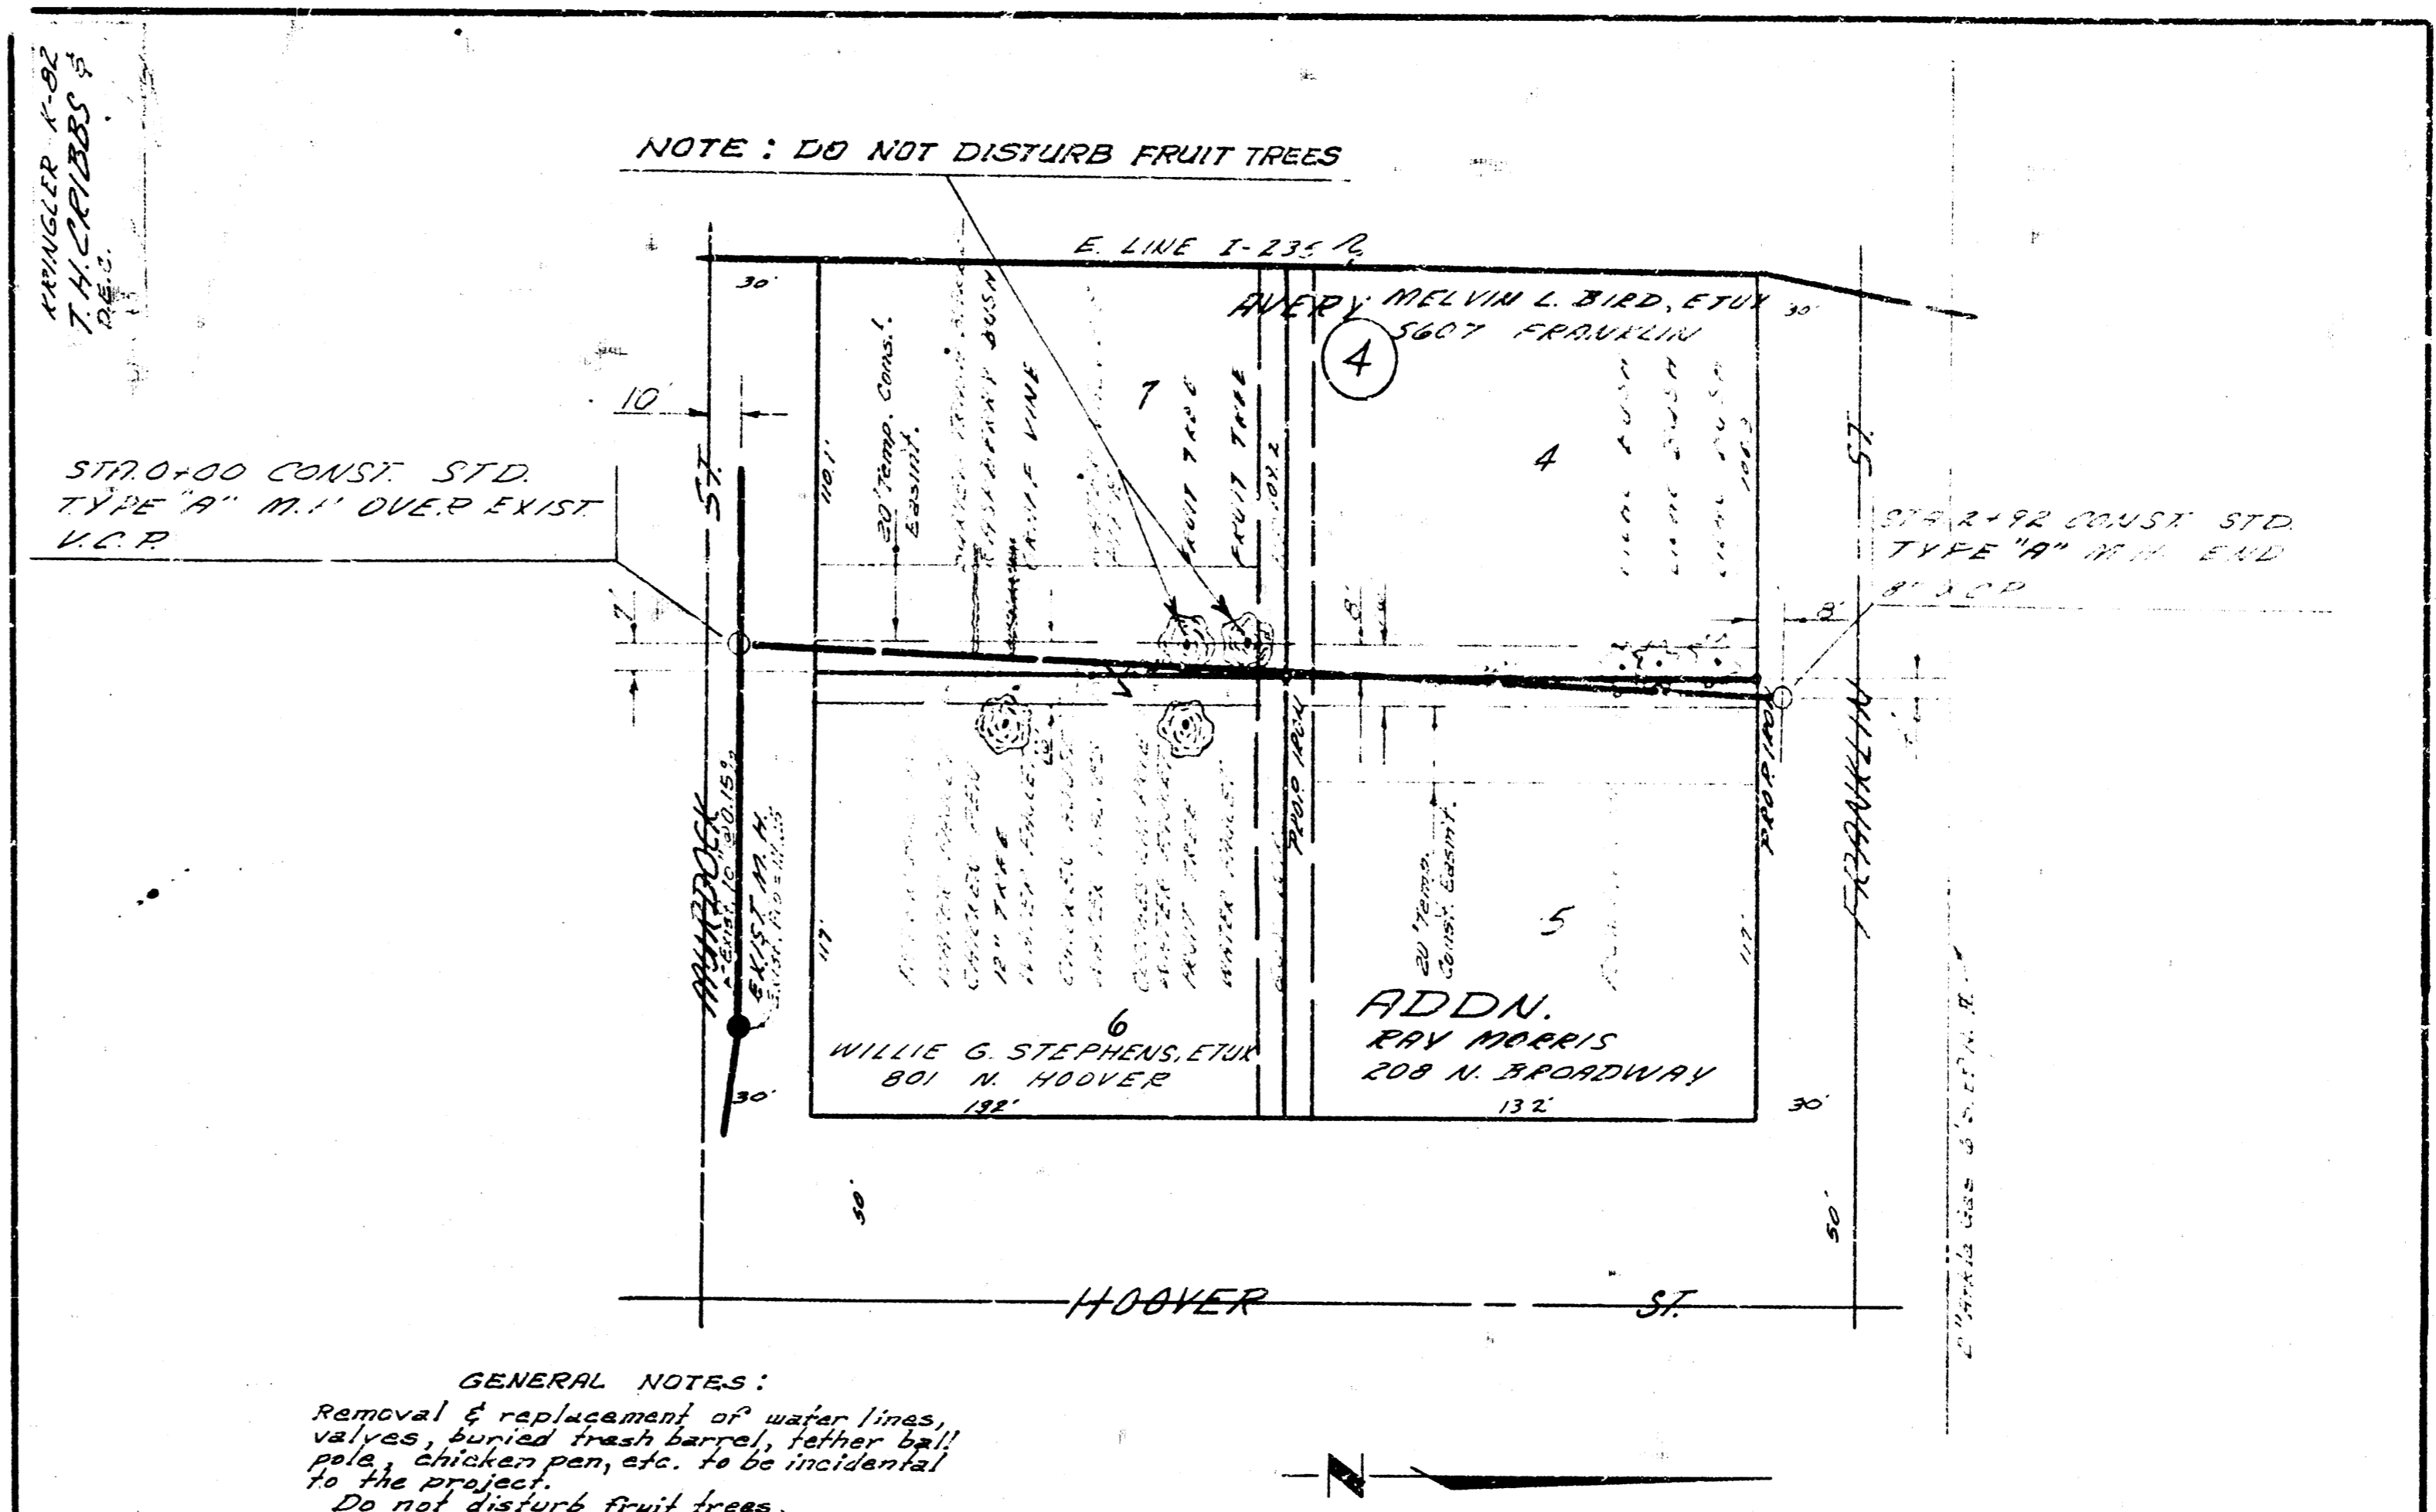

B.M. 124.52 S.W. COR. CONC. SLAB SOUTH DOOR HO. N.E. COR. HOOVER & MURDOCK

Plan Scale 1"=40'
Profile Scale 1"=4'
Vertical Horizontal 1"=40'

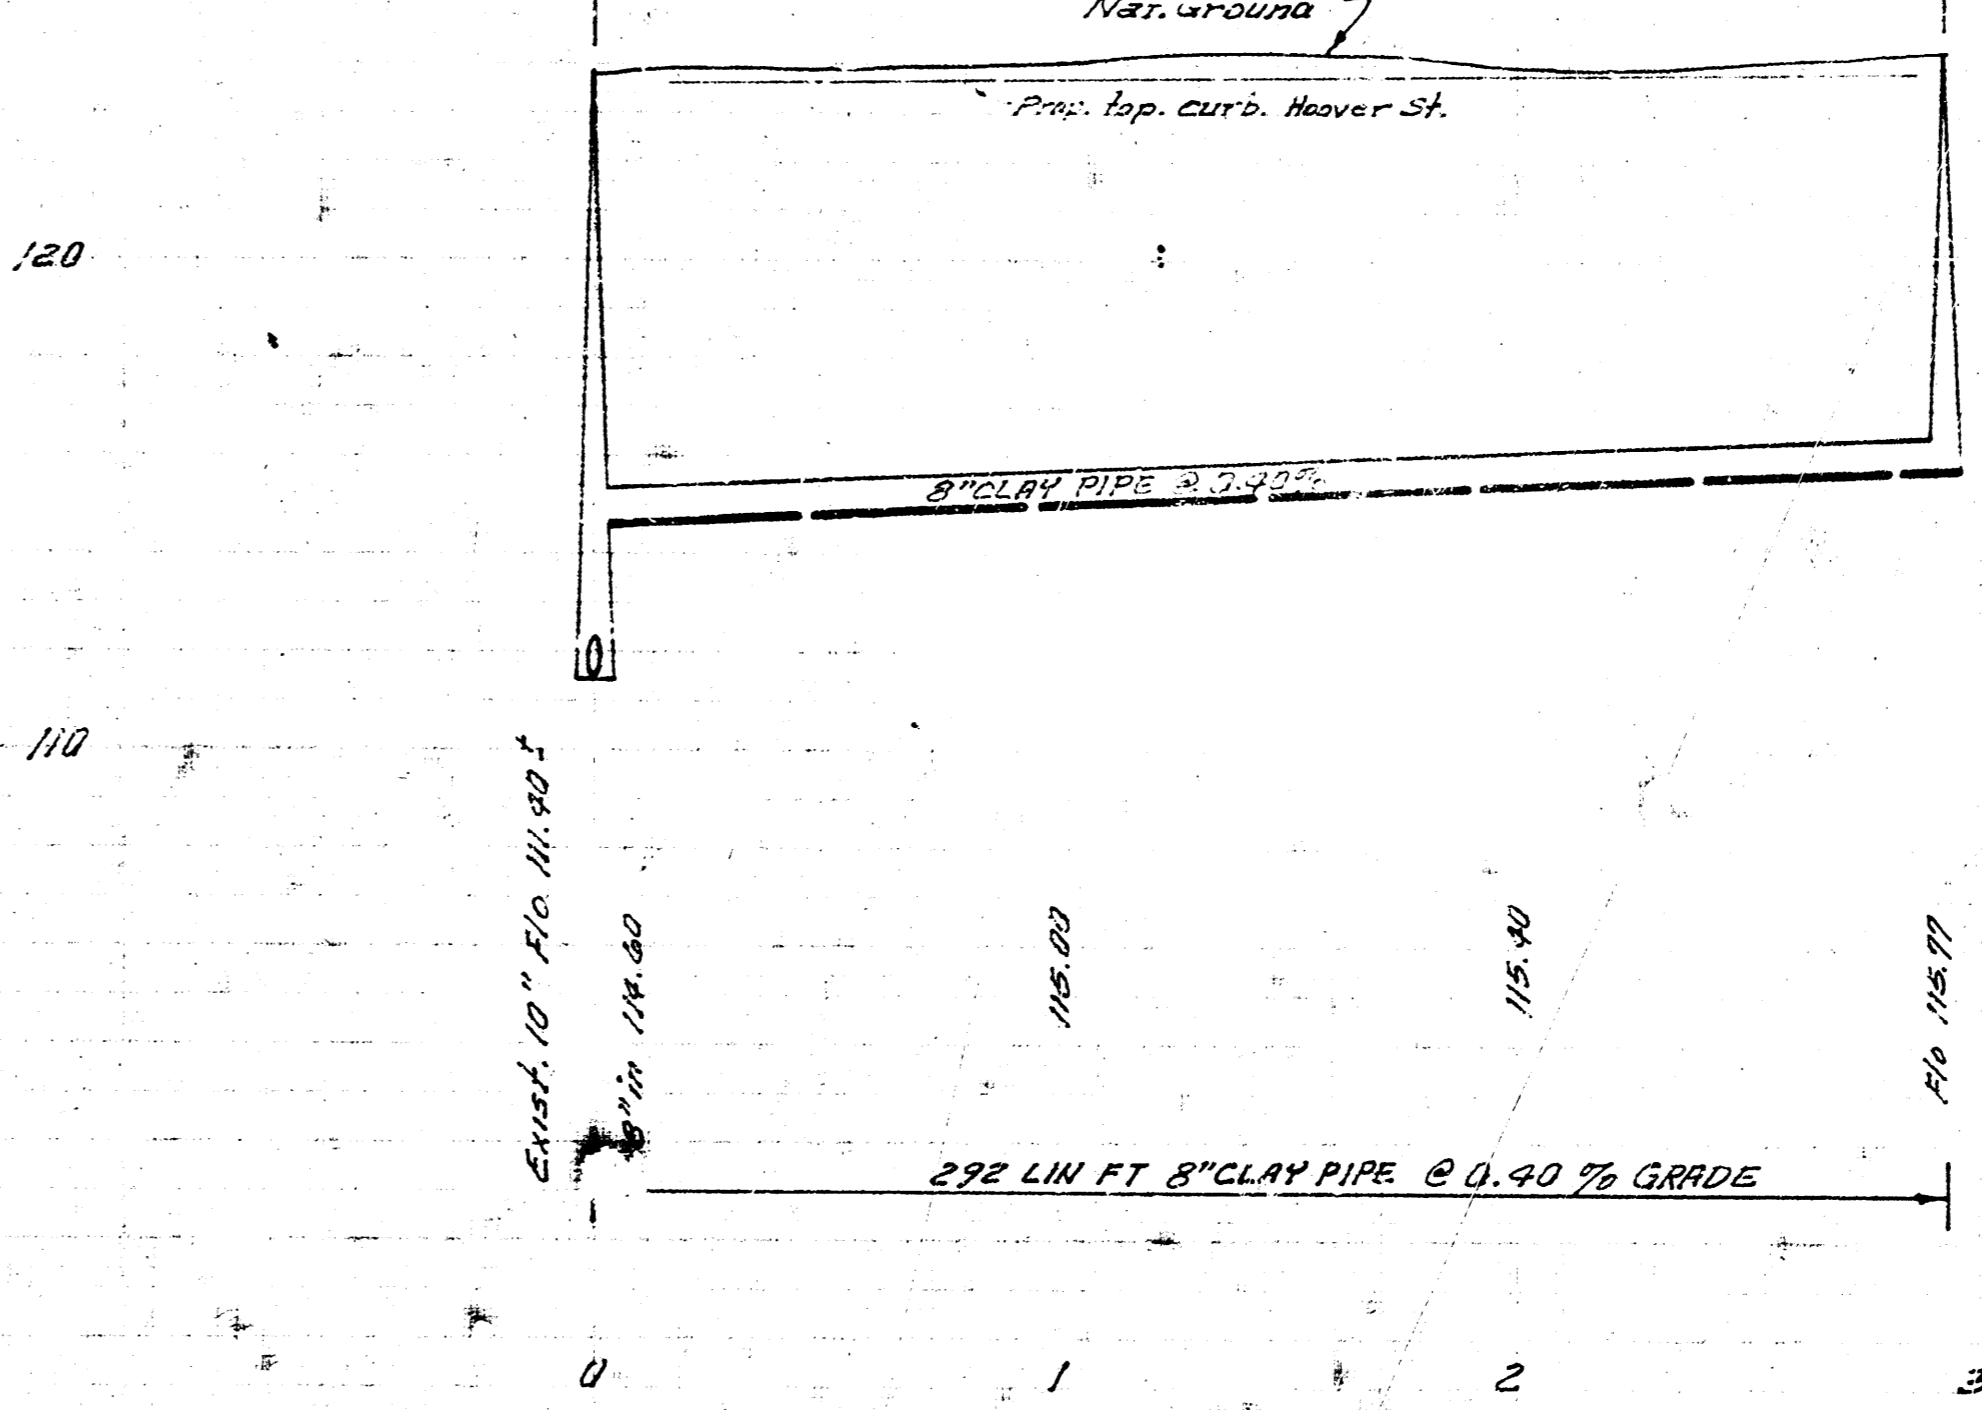

LAT. 201, SUB. 5, S.S. NO. 22
CITY OF WICHITA, KANSAS
B. E. SMITH, CITY ENGINEER
DATE: July 1969
PROJECT C29-7