
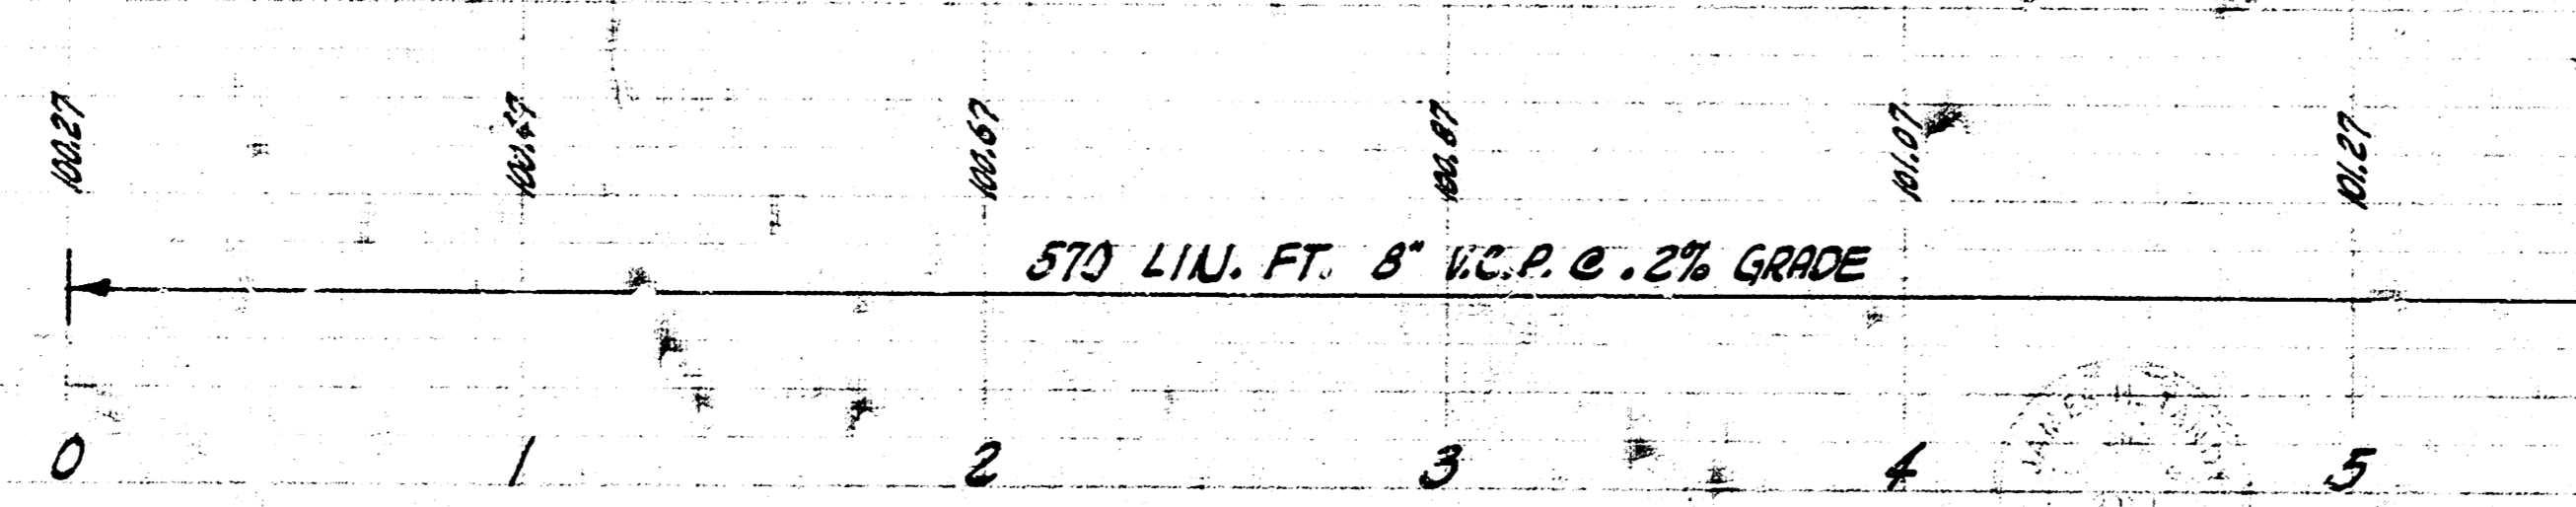


B.M. 106.07 R2 SPIKE IN P.P. SE. COR. MERIDIAN & DORA.

PLAN SCALE 1"=40'
 PROFILE SCALE 1"=40' HOR, 1"=4' VERTICAL

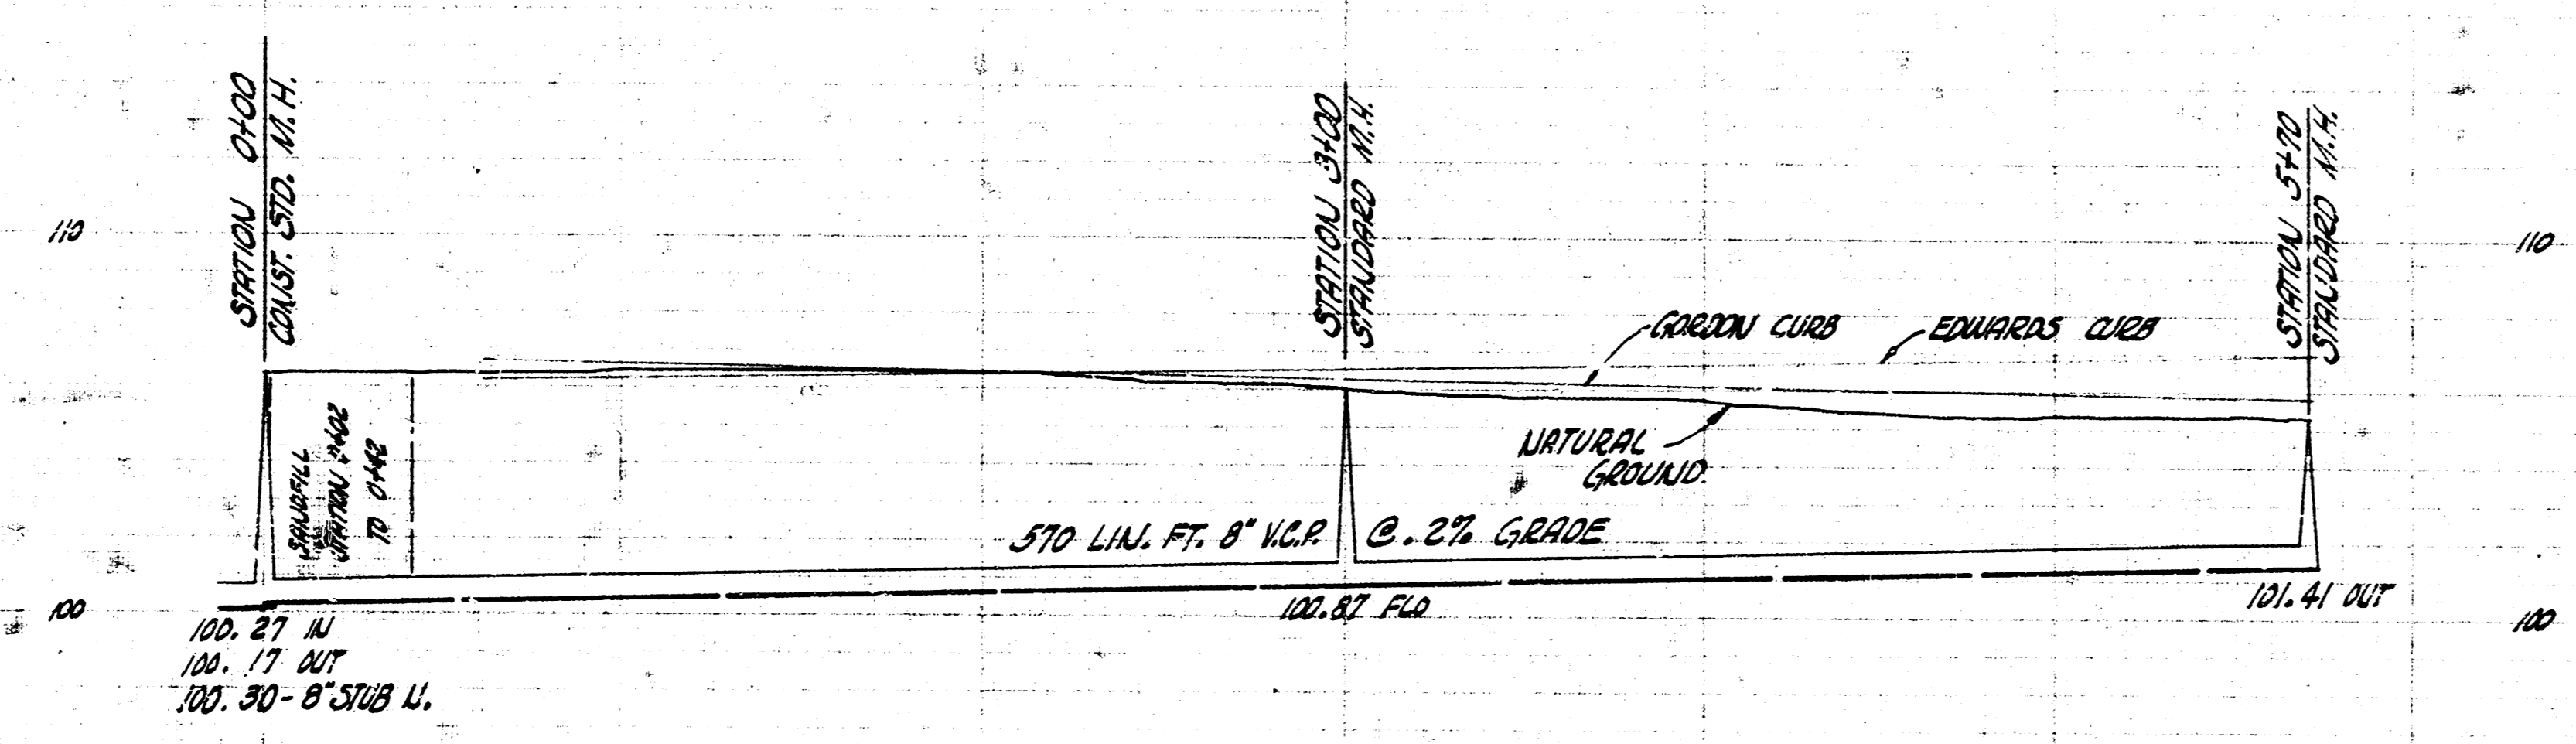

LAT. 4 SUB. 11 SANITARY SEWER 22
 CITY OF WICHITA, KANSAS
 B.E. SMITH CITY ENGINEER
 PROJ. NO. C27-65- DATE- NOV. 1958