



Checked By: [Signature]  
 Date: [Date]  
 Drawn By: [Signature]  
 Date: [Date]  
 Book 114-26

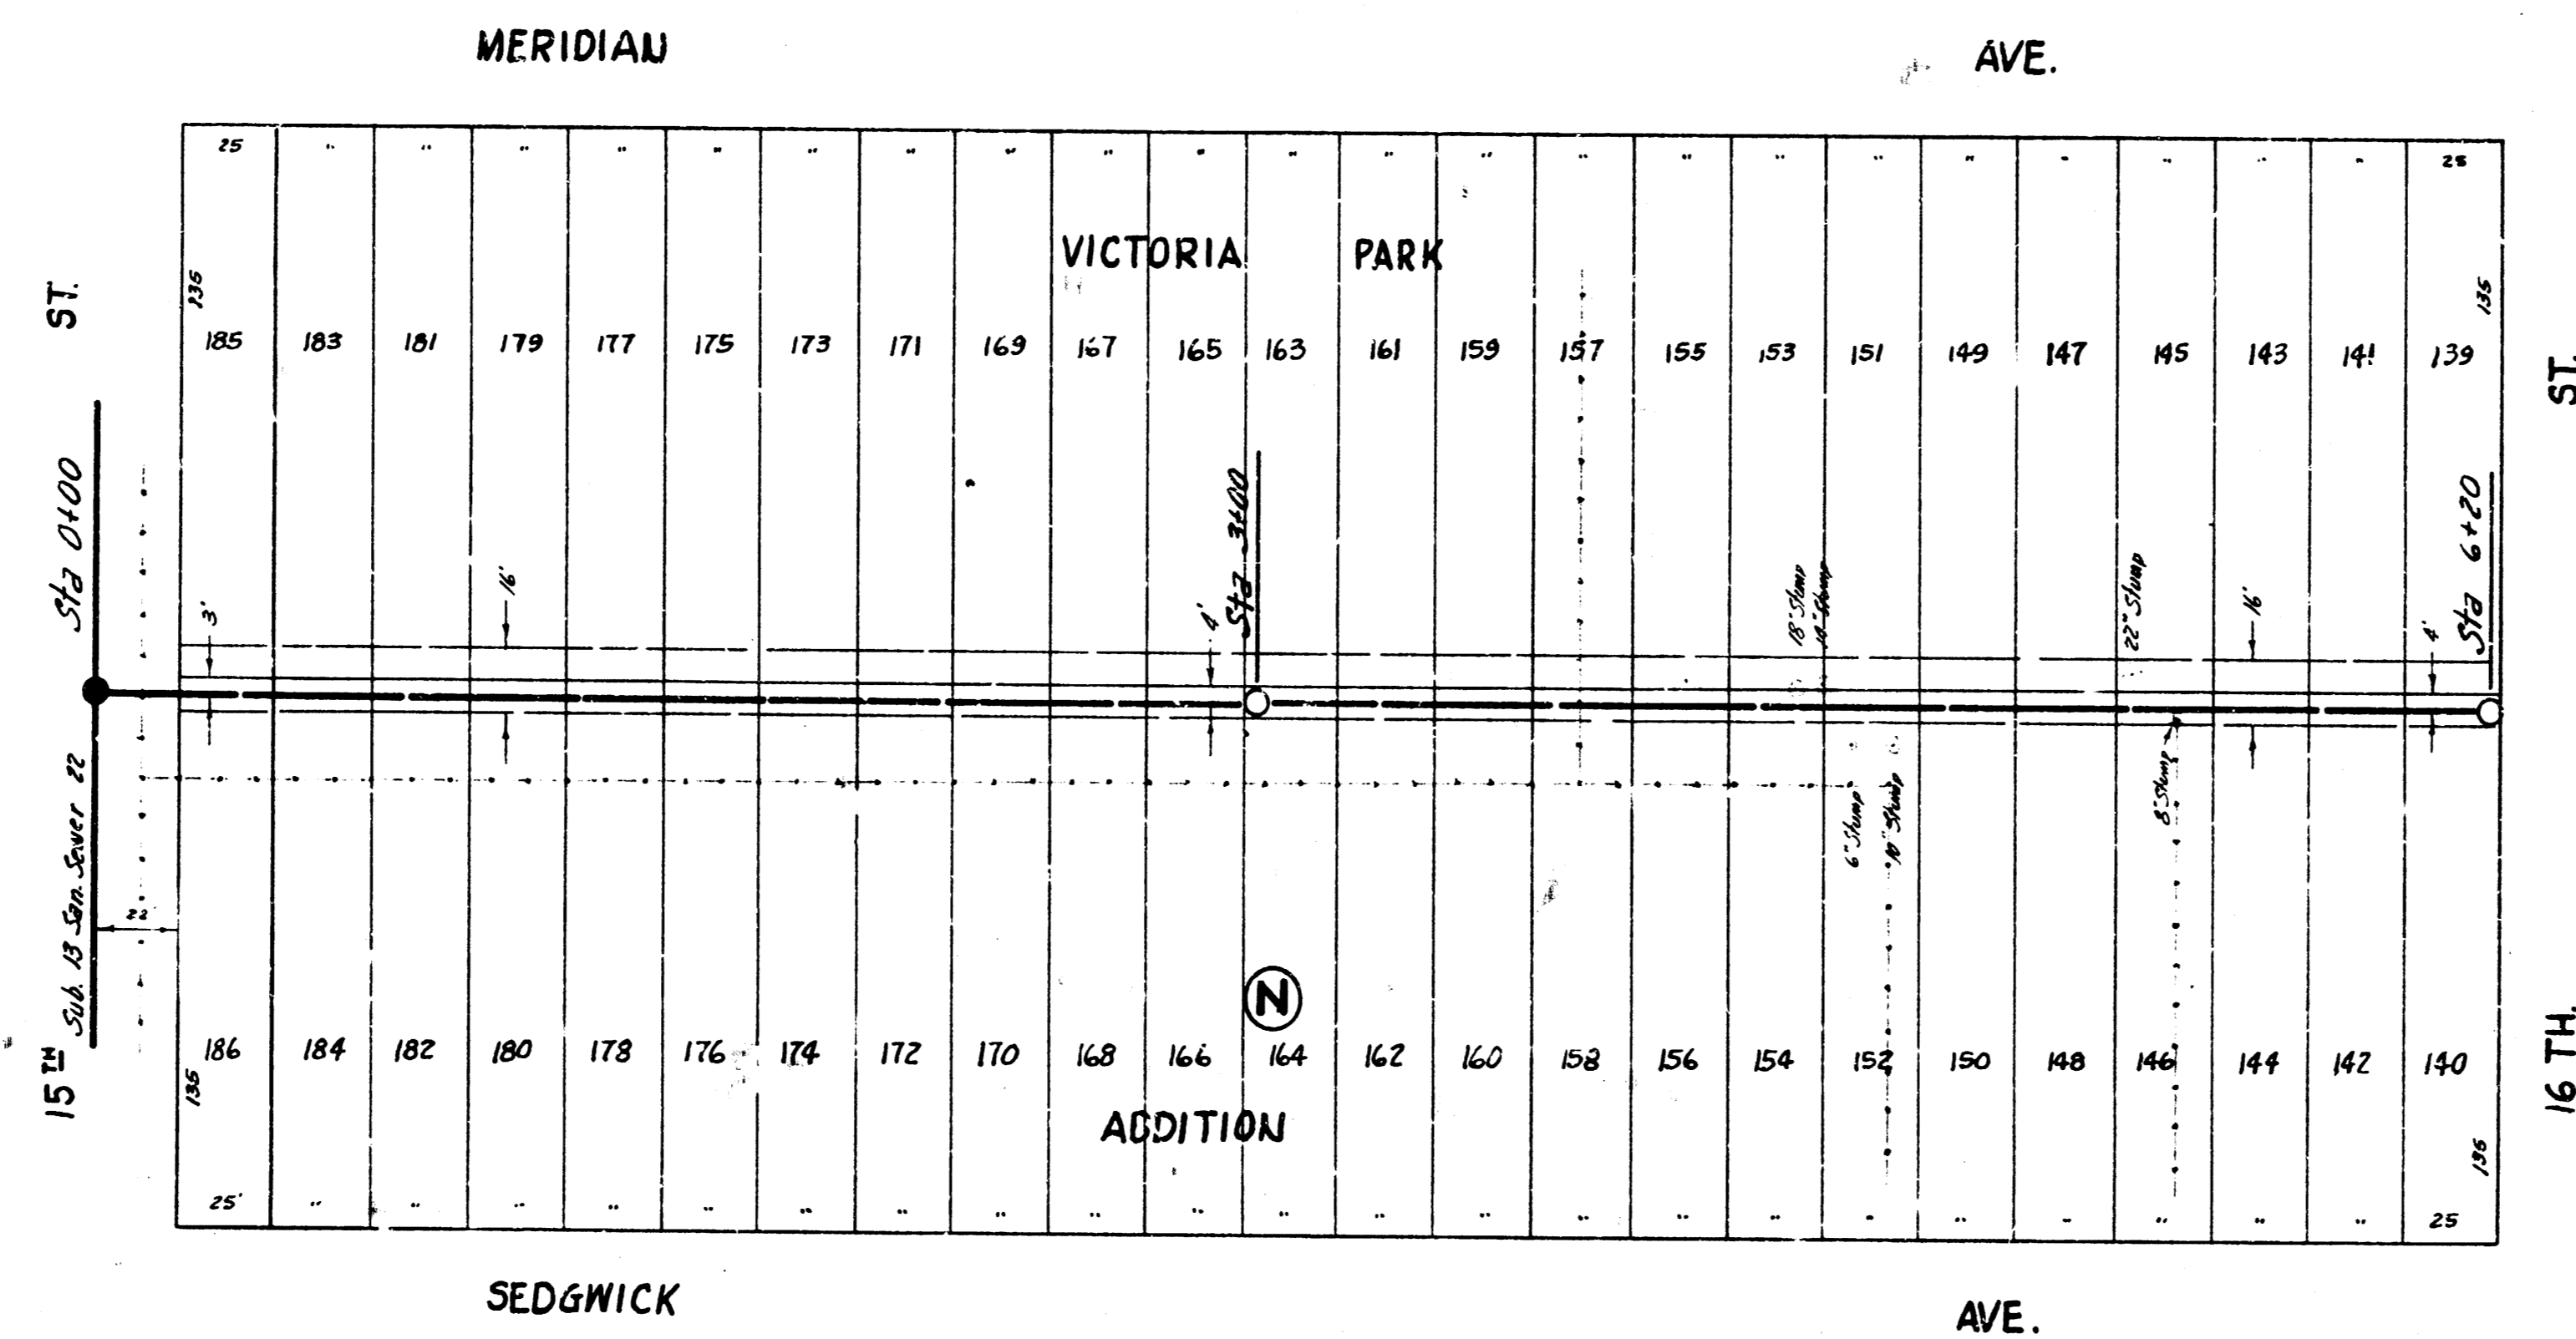

B.M. 121.08 S.E. COR. STEP HO NW COR 15<sup>TH</sup> & MERIDIAN

PLAN SCALE 1"=40'  
 PROFILE SCALE 1"=40' HOR, 1"=4' VERT.

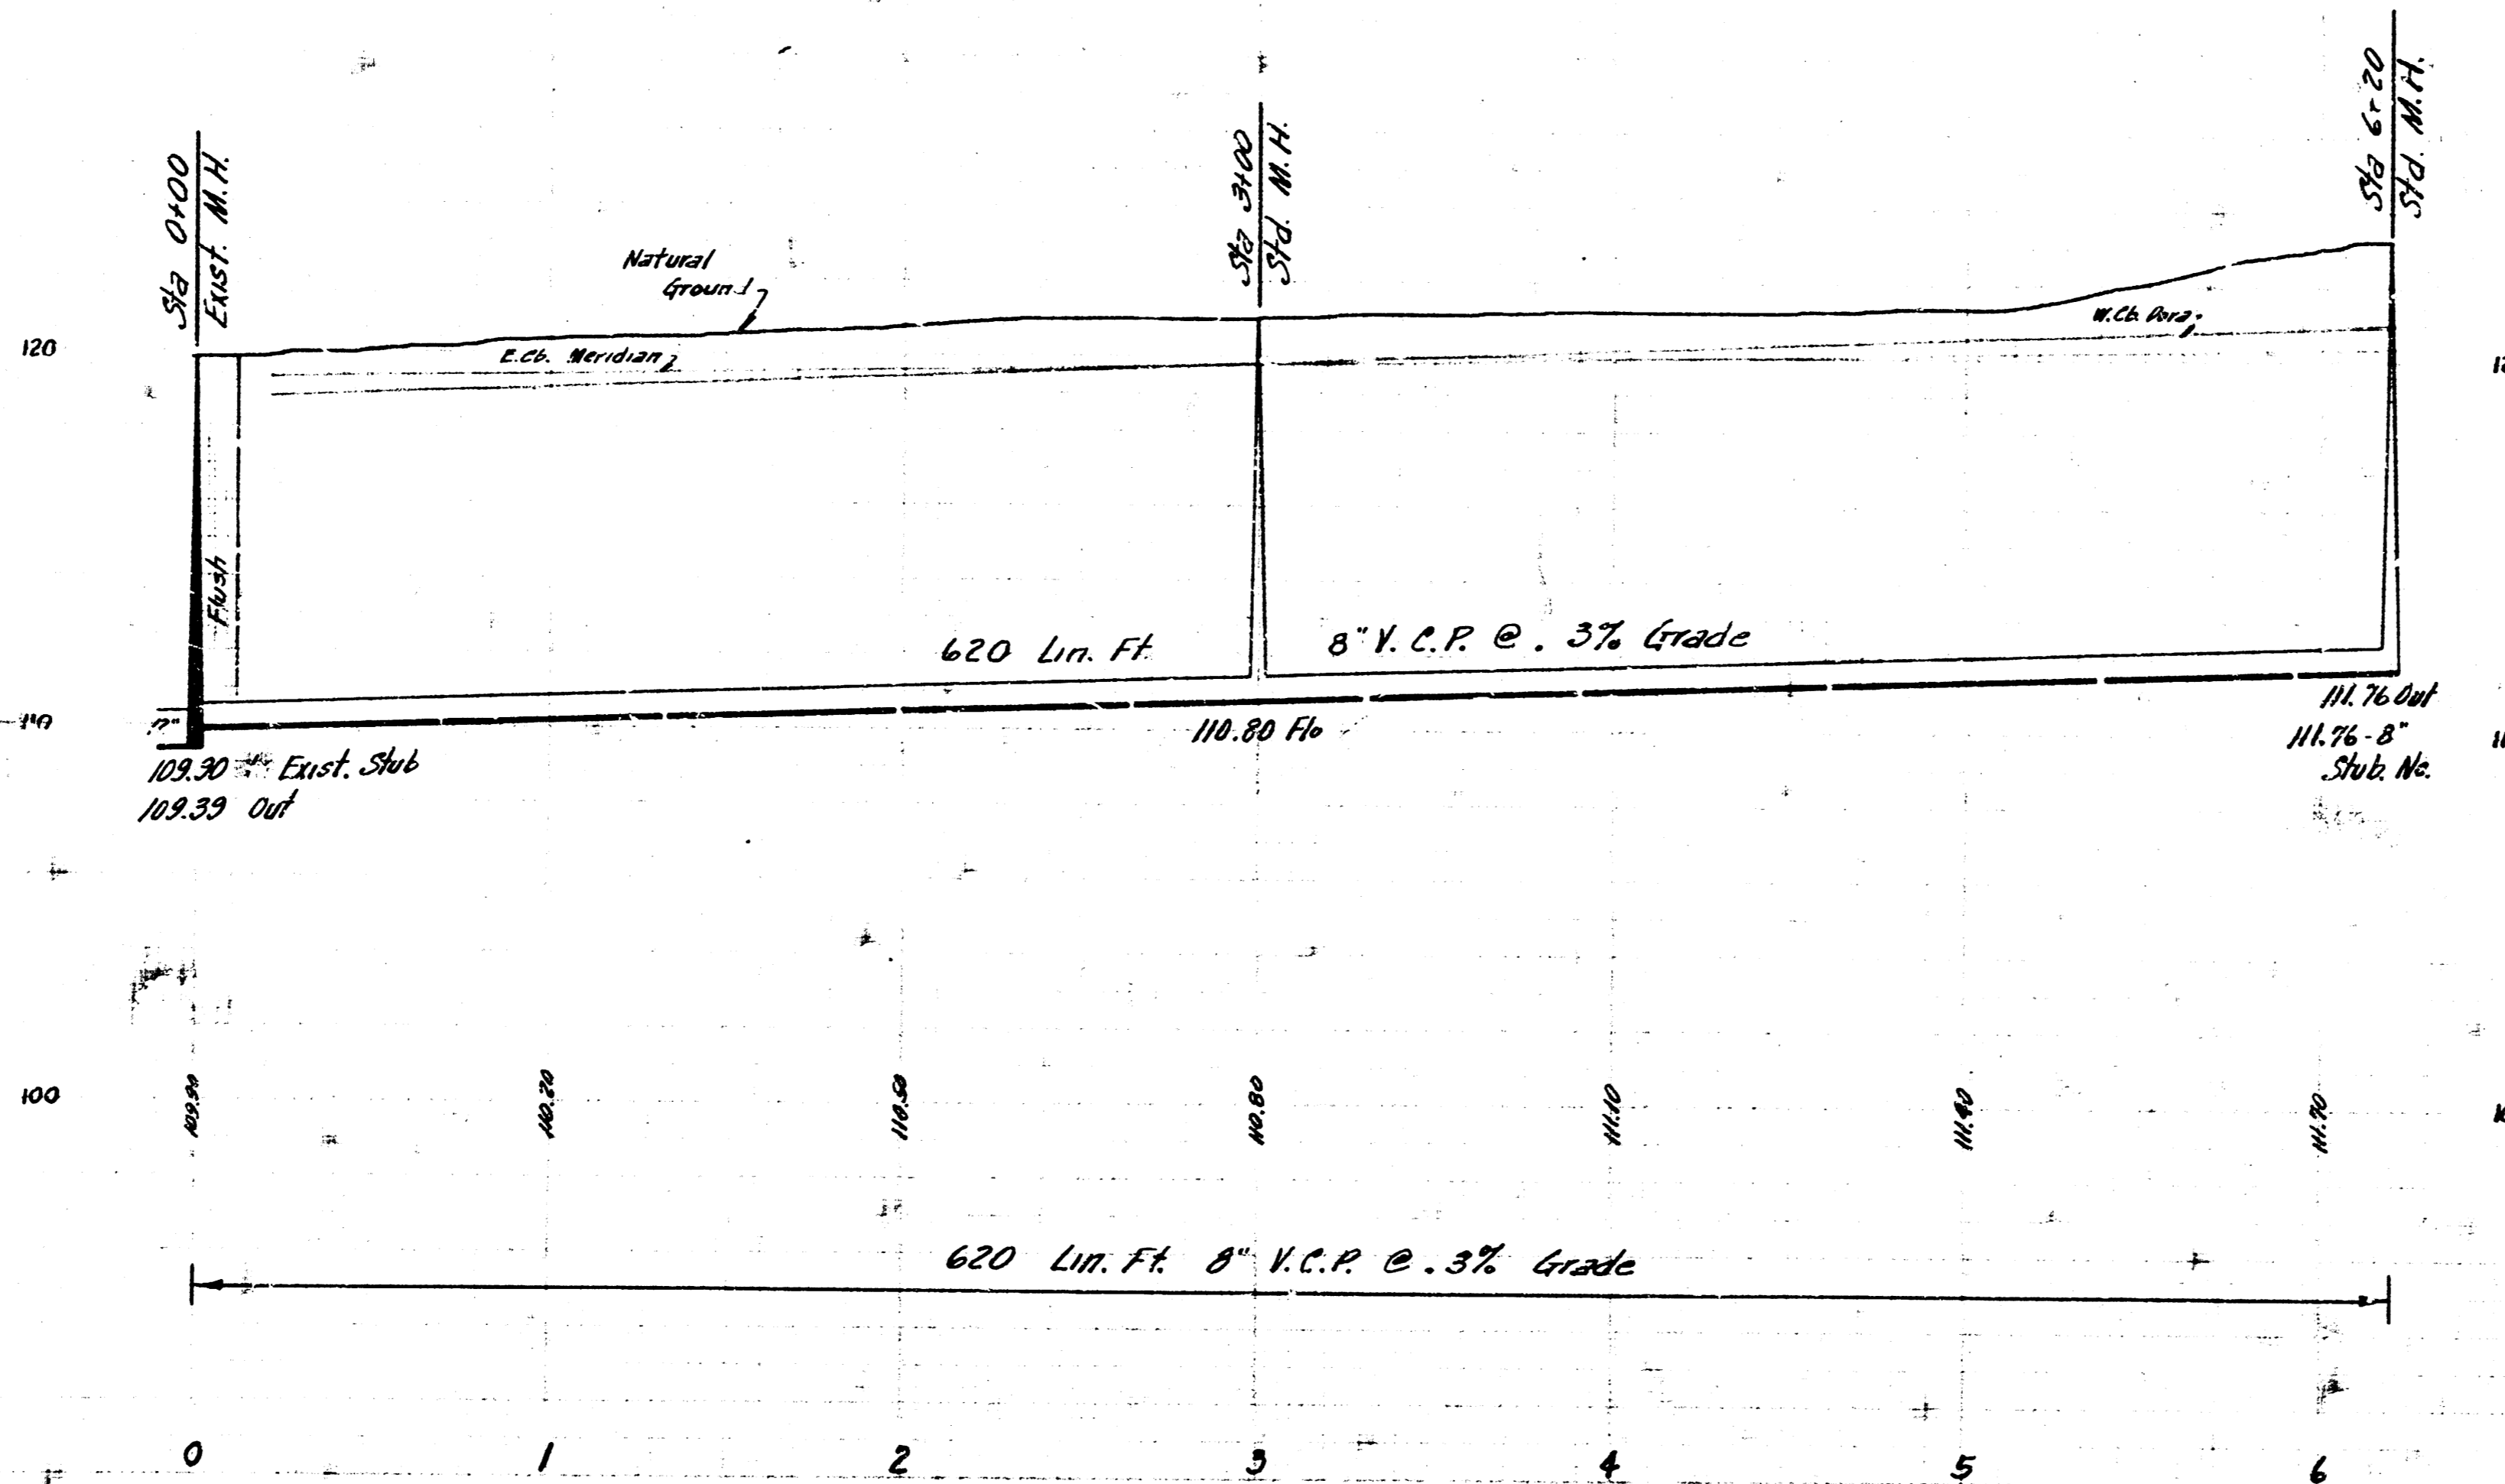

LAT. 8 SUB. 13 SAN SEWER 22  
 CITY OF WICHITA, KANSAS  
 B.L. SMITH CITY ENGINEER  
 PROJ. NO C26-94 DATE-DEC. 1956