




S.M. 1880 BE COE CONV. PLY. NO. 17.3 N. RICHMOND
 PLAN SCALE 1" = 40'
 PEOPLE SCALE 1" = 20' HOR. 1" = 10' VERT.

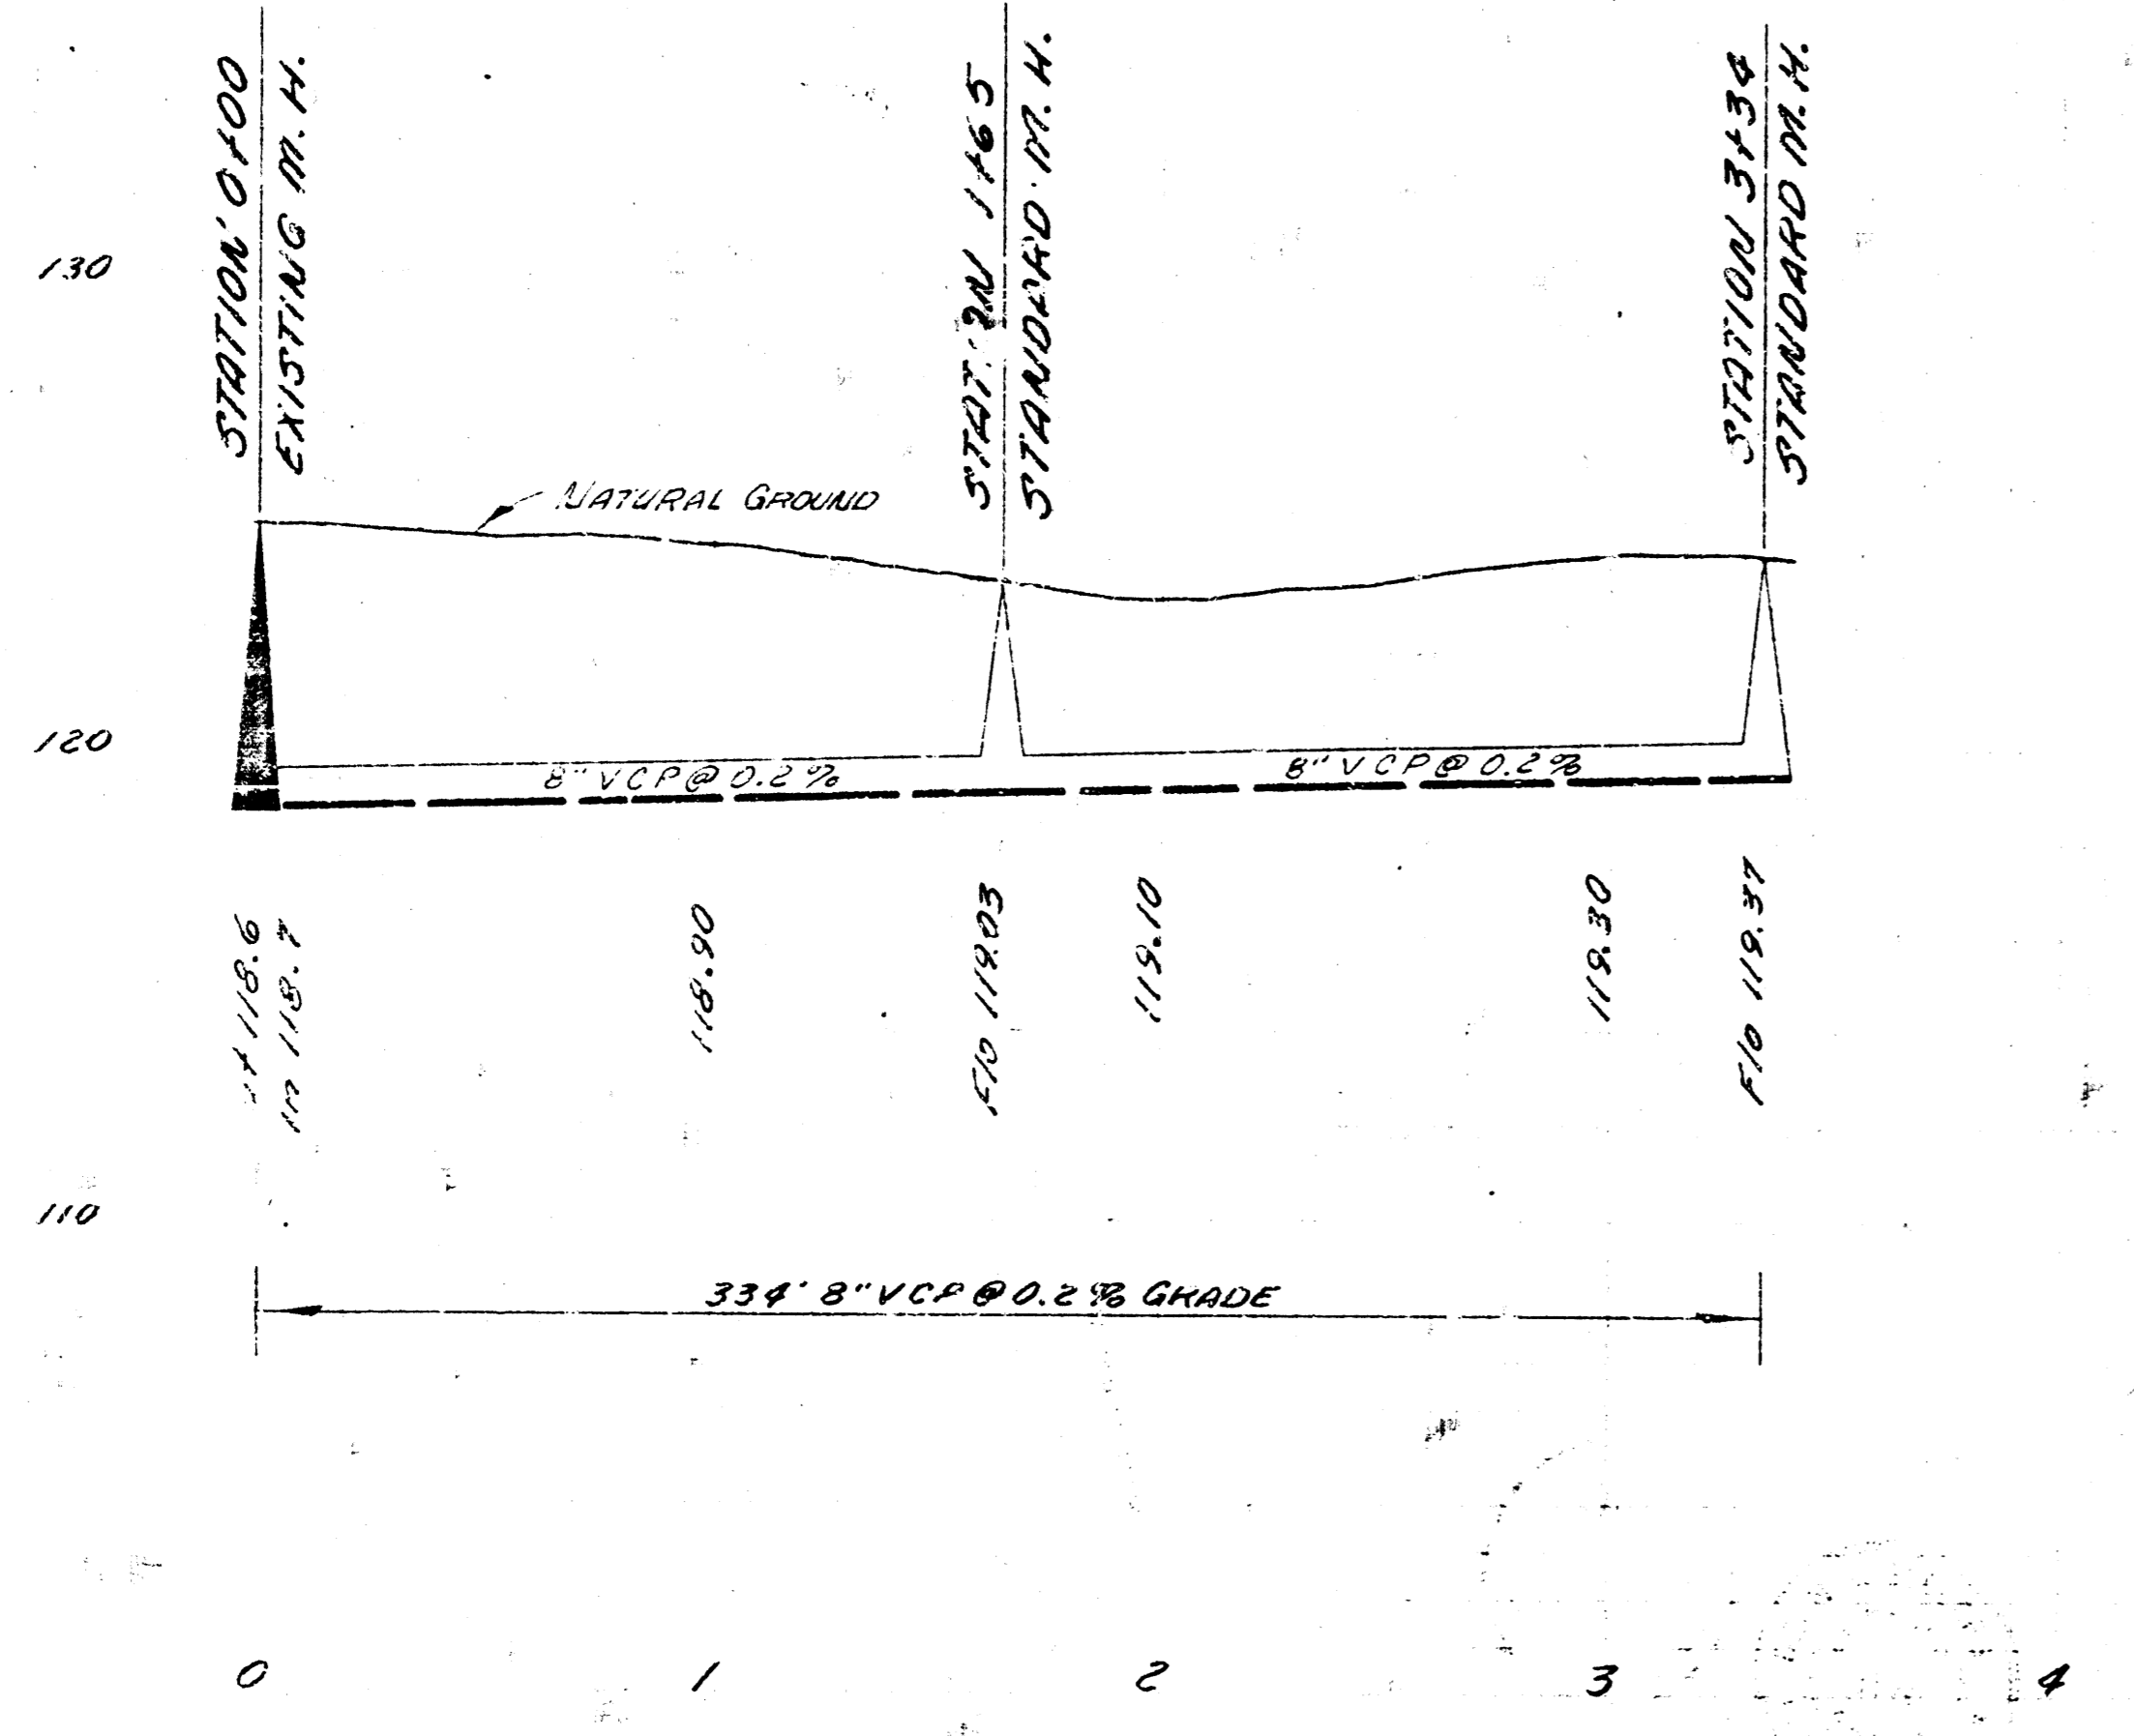

LATERAL 24 SUBMAIN TO SAN SEWER 22
 CITY OF WICHITA, KANSAS
 B.E. SMITH CITY ENGINEER
 PROJ. NO. C29-14 DATE Aug 1962

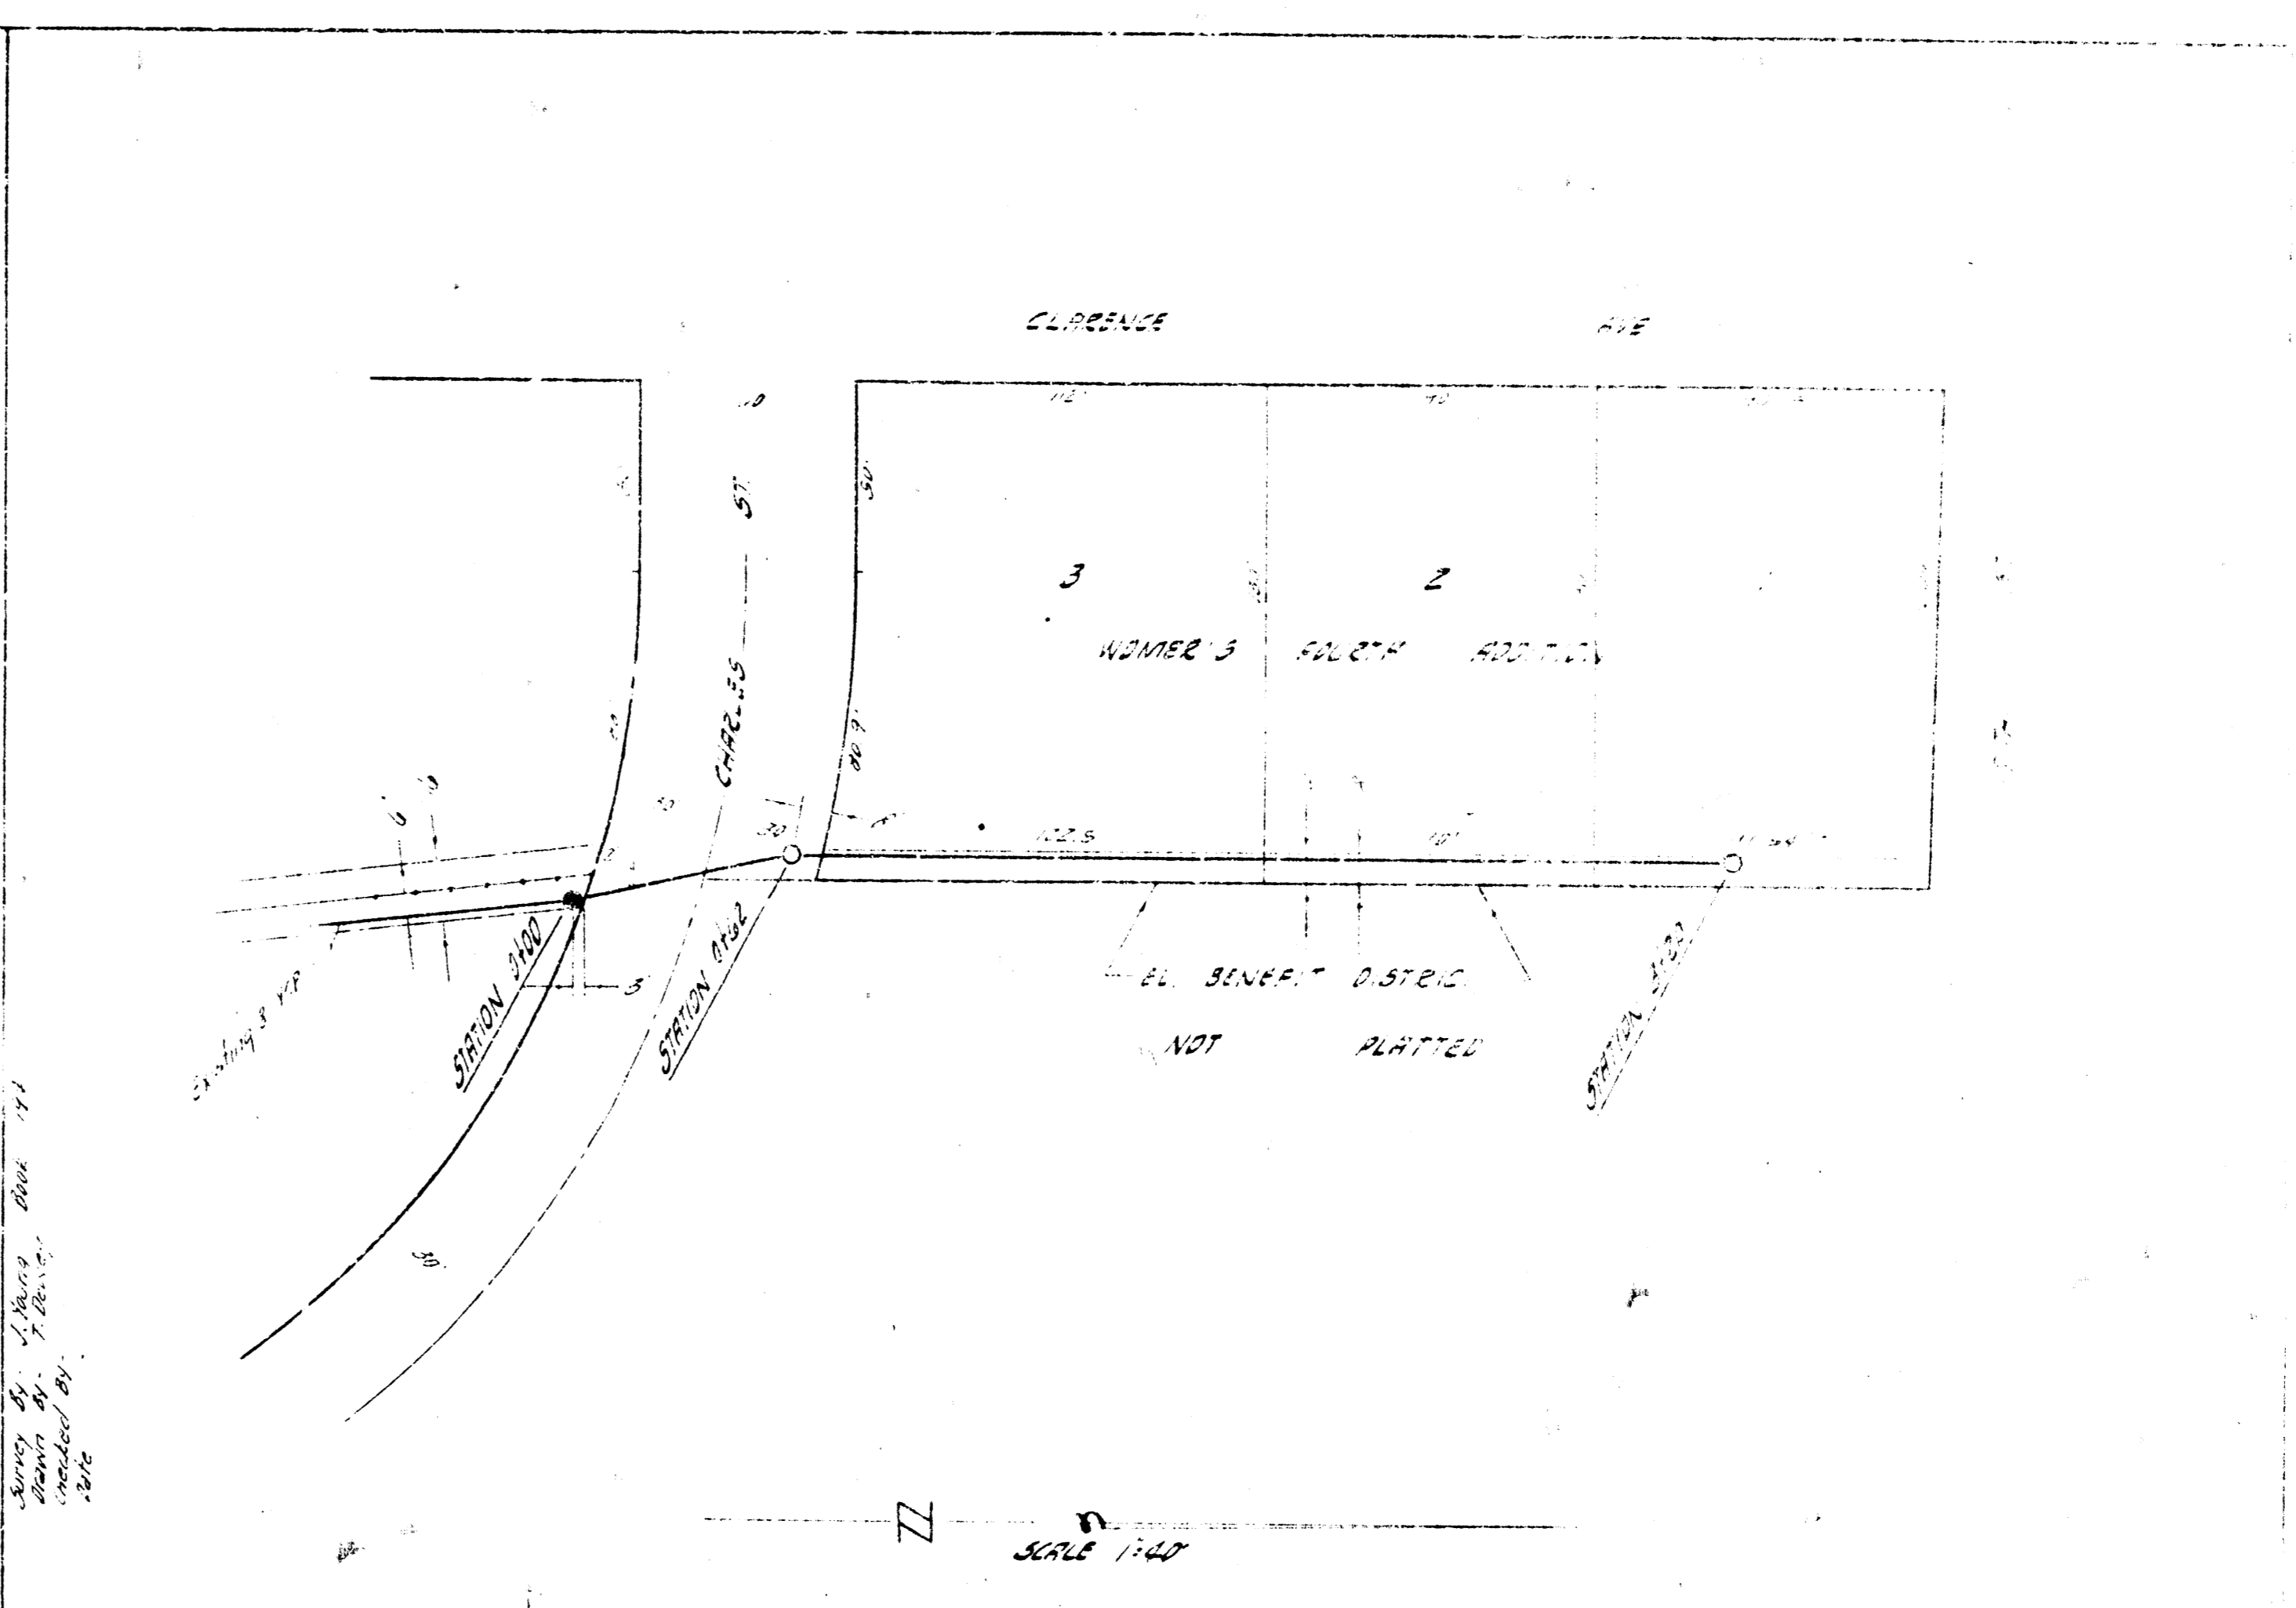

S.M. 1891 TOP W. CHARLES 15' S. OF S. RADIUS @ 2014.5 - 0.044 W. CHARLES
 S.M. 1890 BOLT S.S. 15' N.W. 15TH & CHARLES
 PLAN SCALE 1" = 40'
 PEOPLE SCALE 1" = 20' HOR. 1" = 10' VERT.

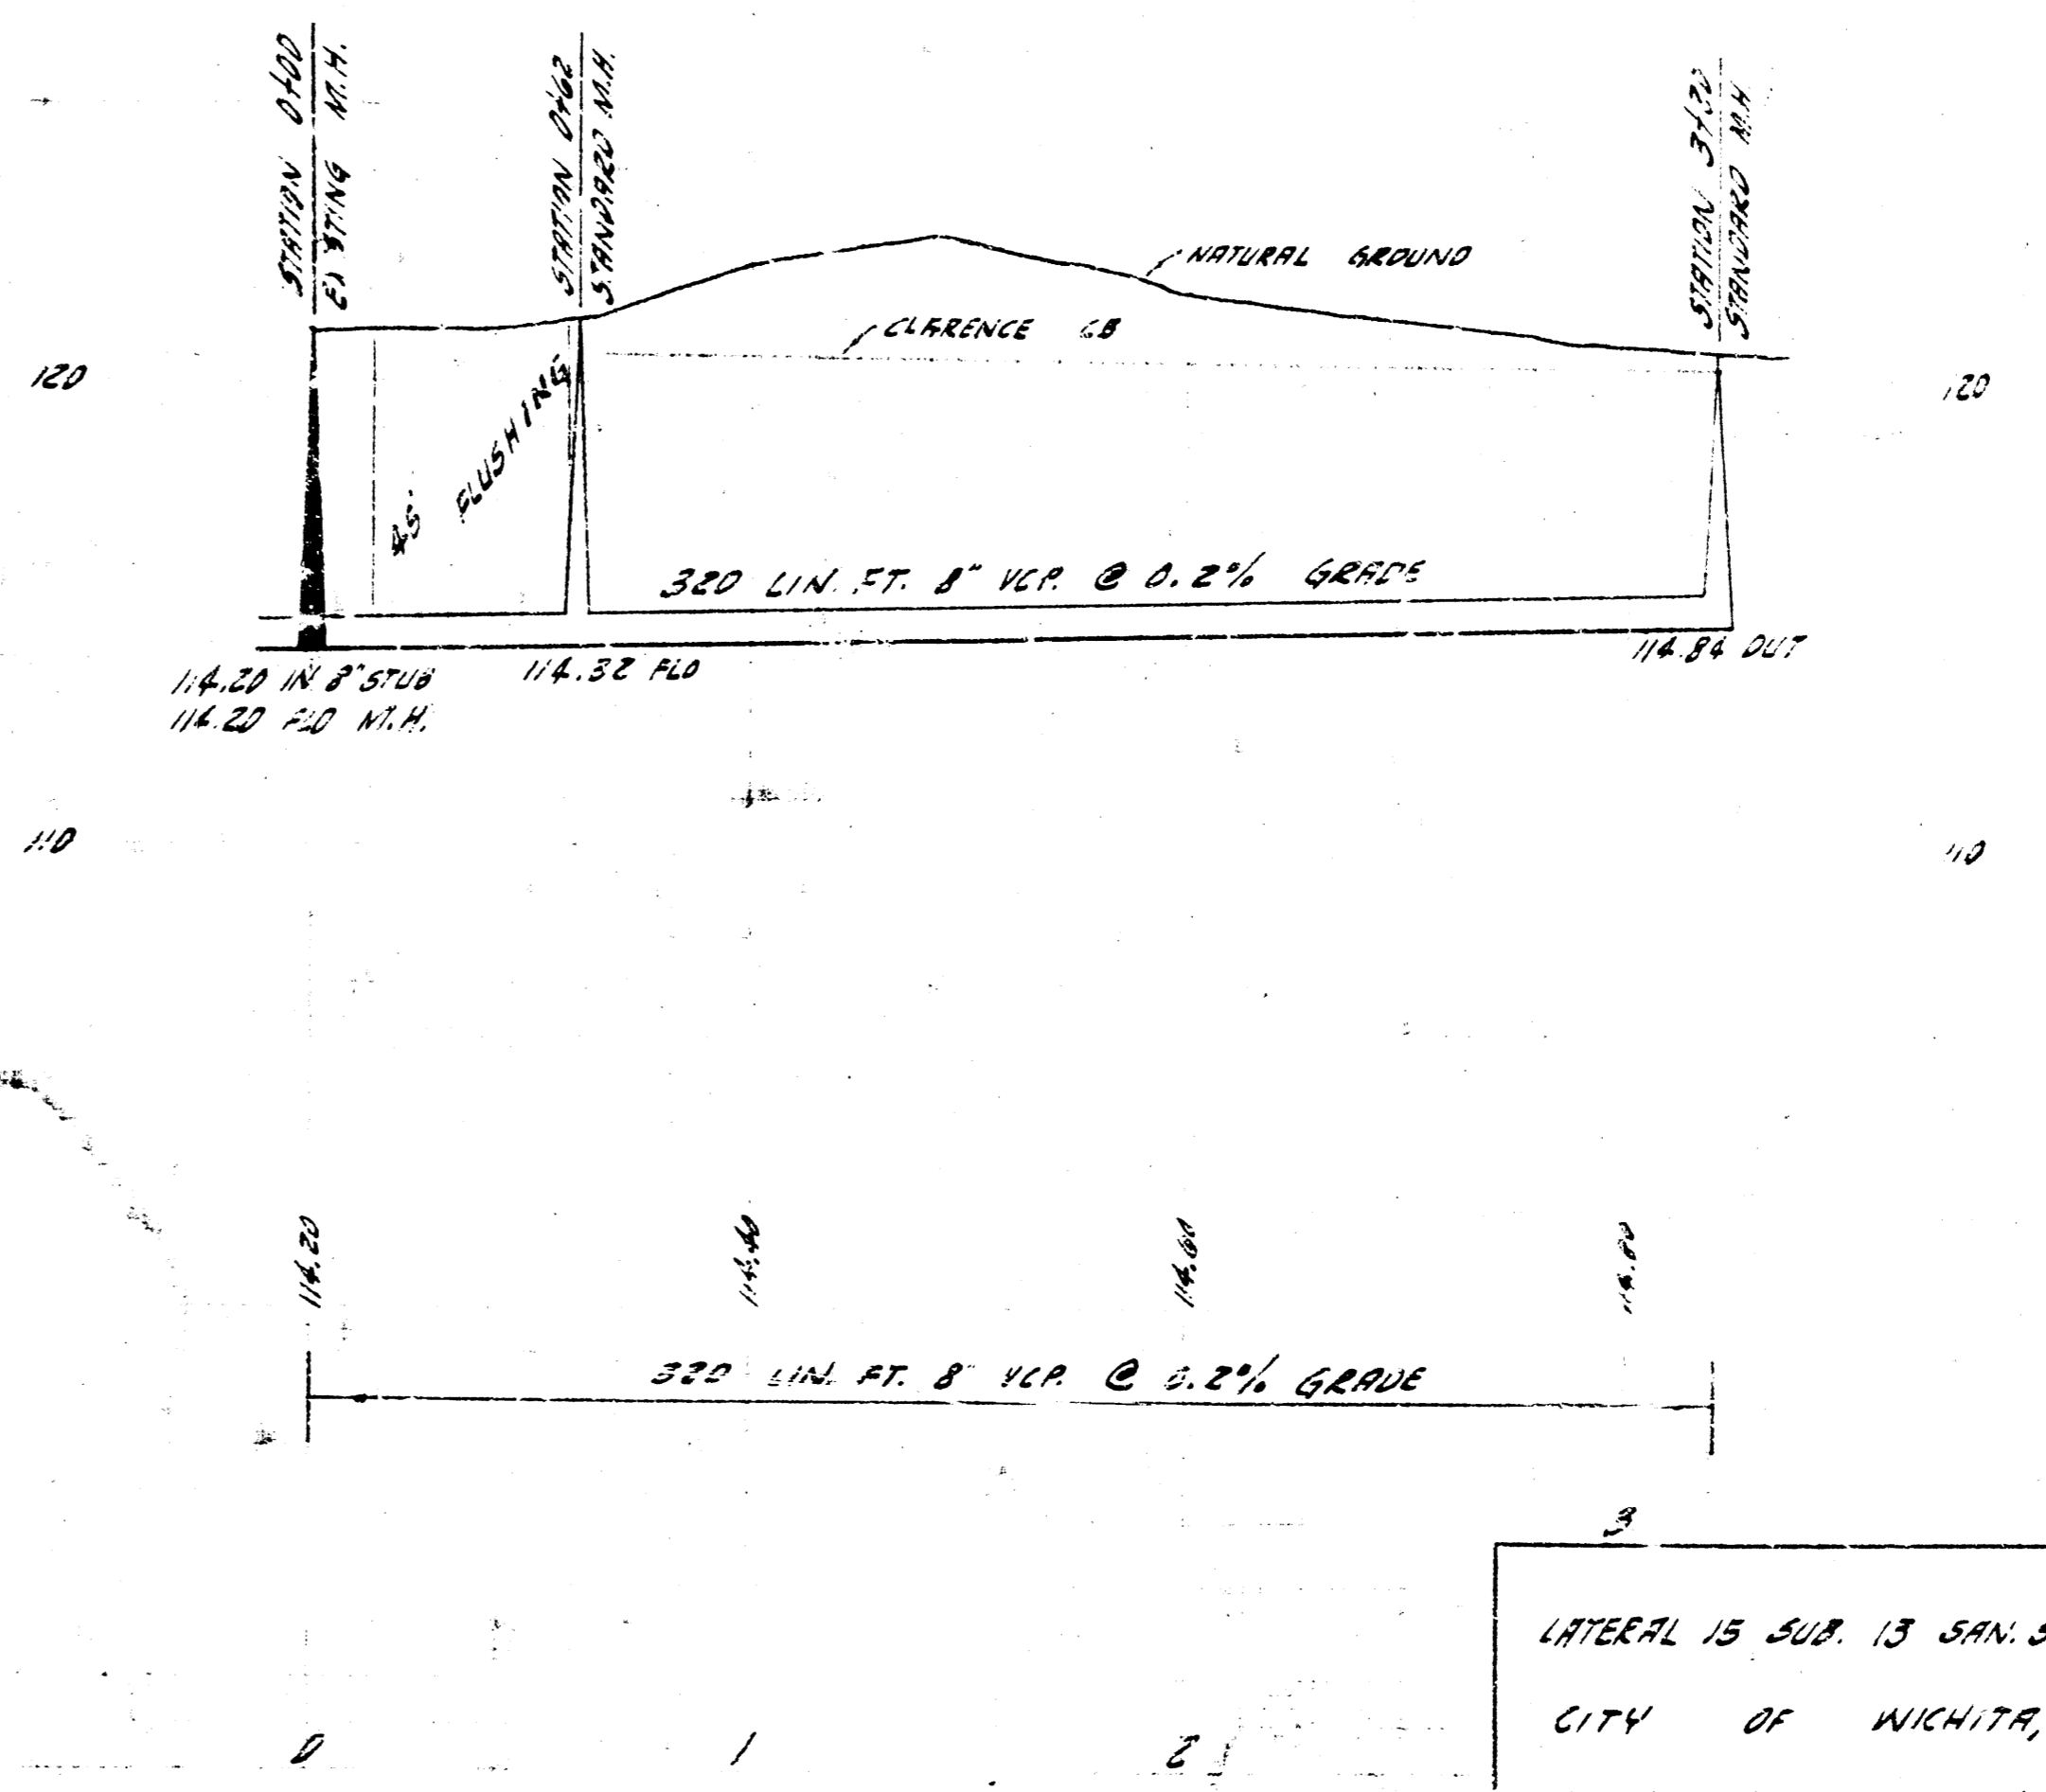

LATERAL 15 SUB. 13 SAN SEWER 22
 CITY OF WICHITA, KANSAS
 B.E. SMITH CITY ENGINEER
 PROJ. NO. C29-14 DATE Aug 1962