




B.M. 112.86 SPIKE E. SIDE P. POLE SW COR. SHERIDAN & UNIVERSITY (WEST).

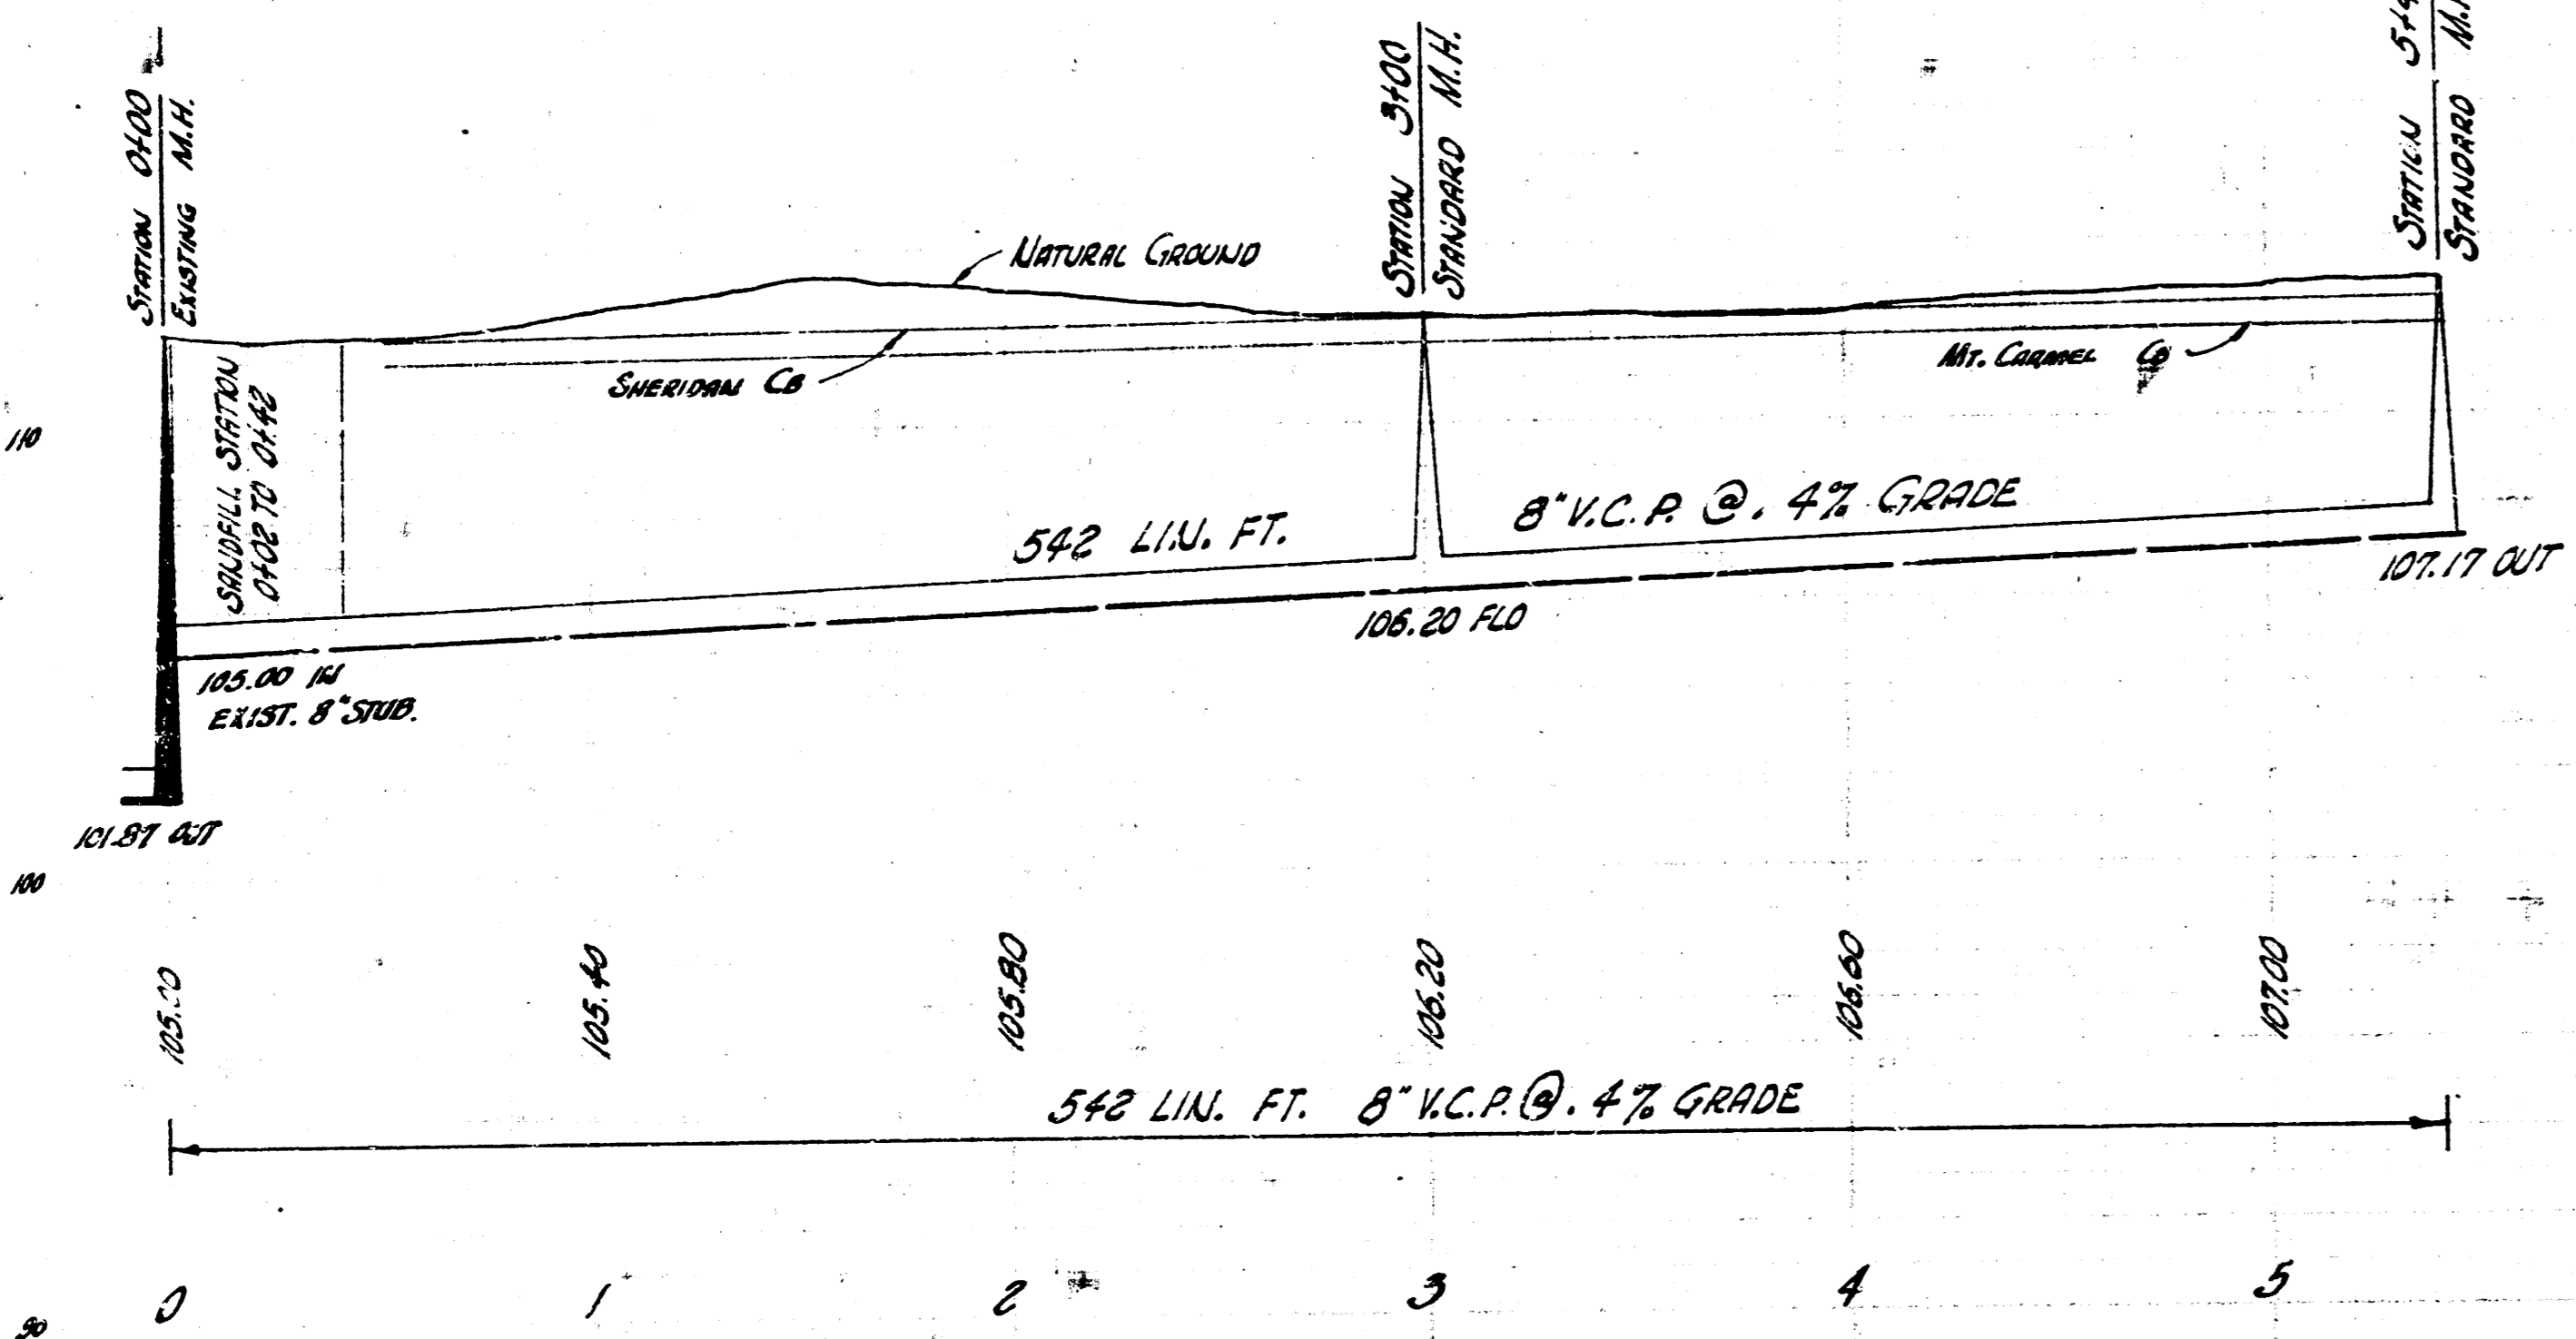

LAT. 1 SUB. 15 SAN. SEWER 22
 CITY OF WICHITA, KANSAS
 B.E. SMITH CITY ENGINEER
 PROJ. NO. C27-88~DATE~

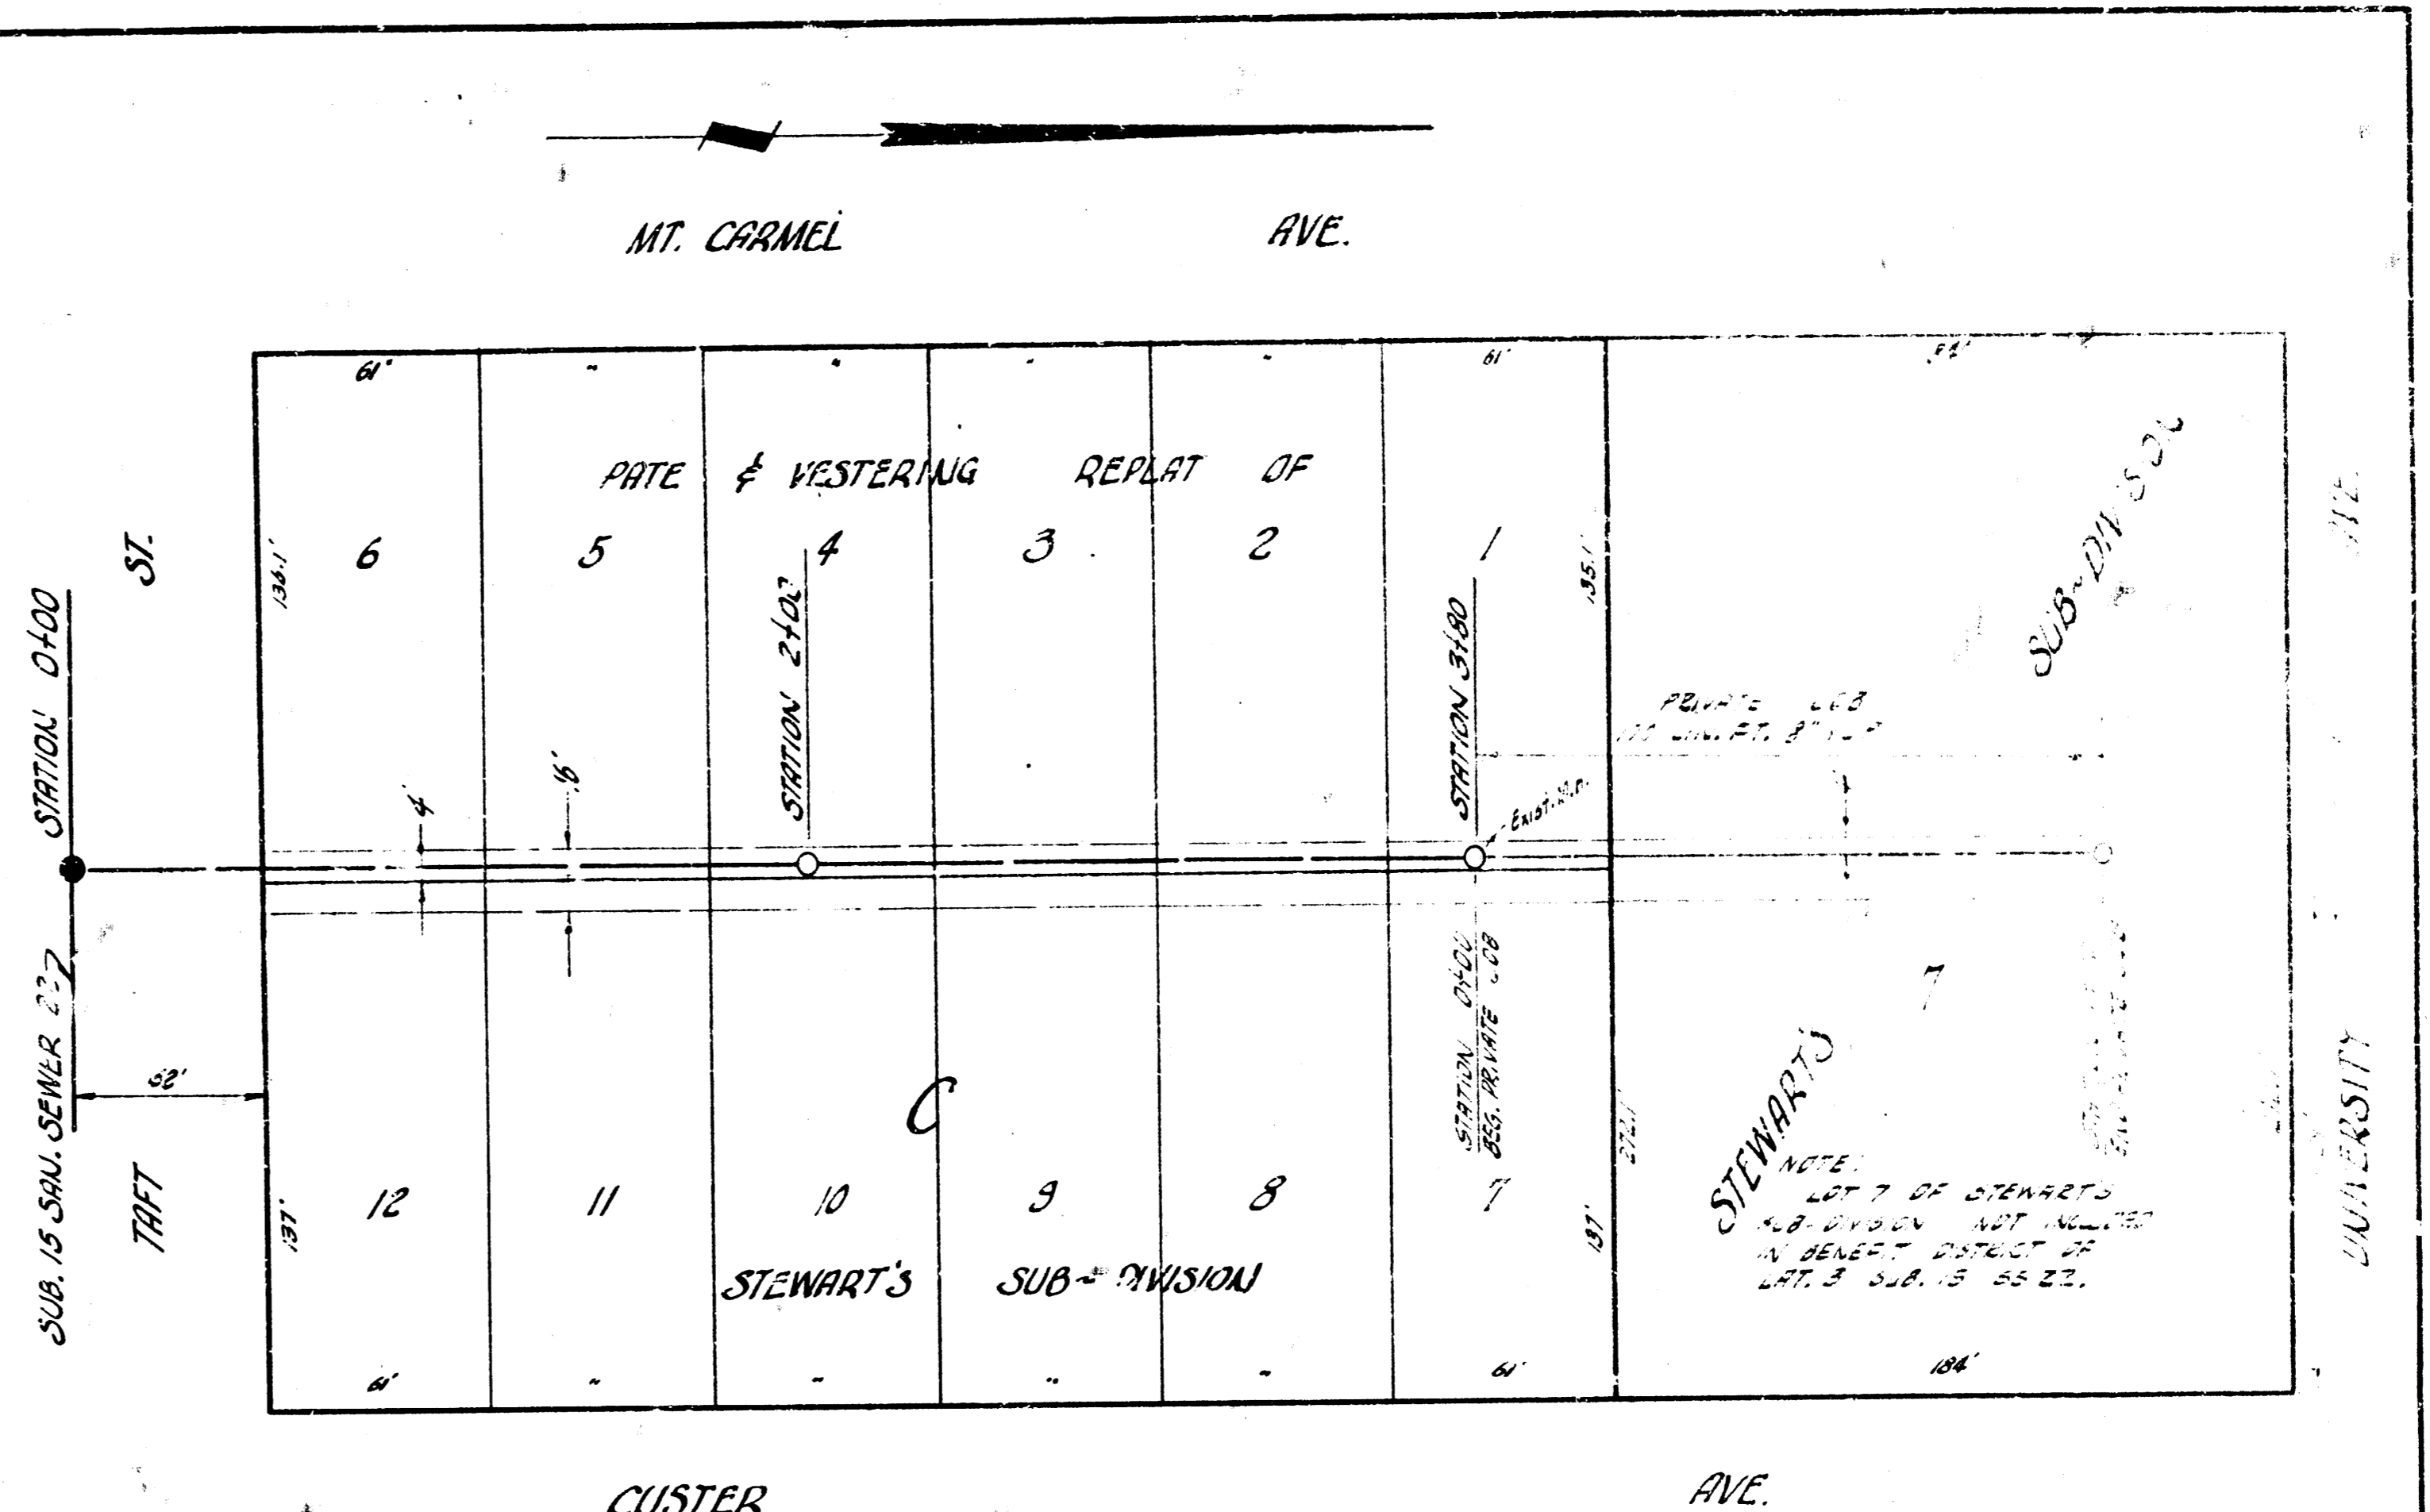

PLAN SCALE 1"=40'
 PROFILE SCALE 1"=40' HOR., 1"=4' VERT.

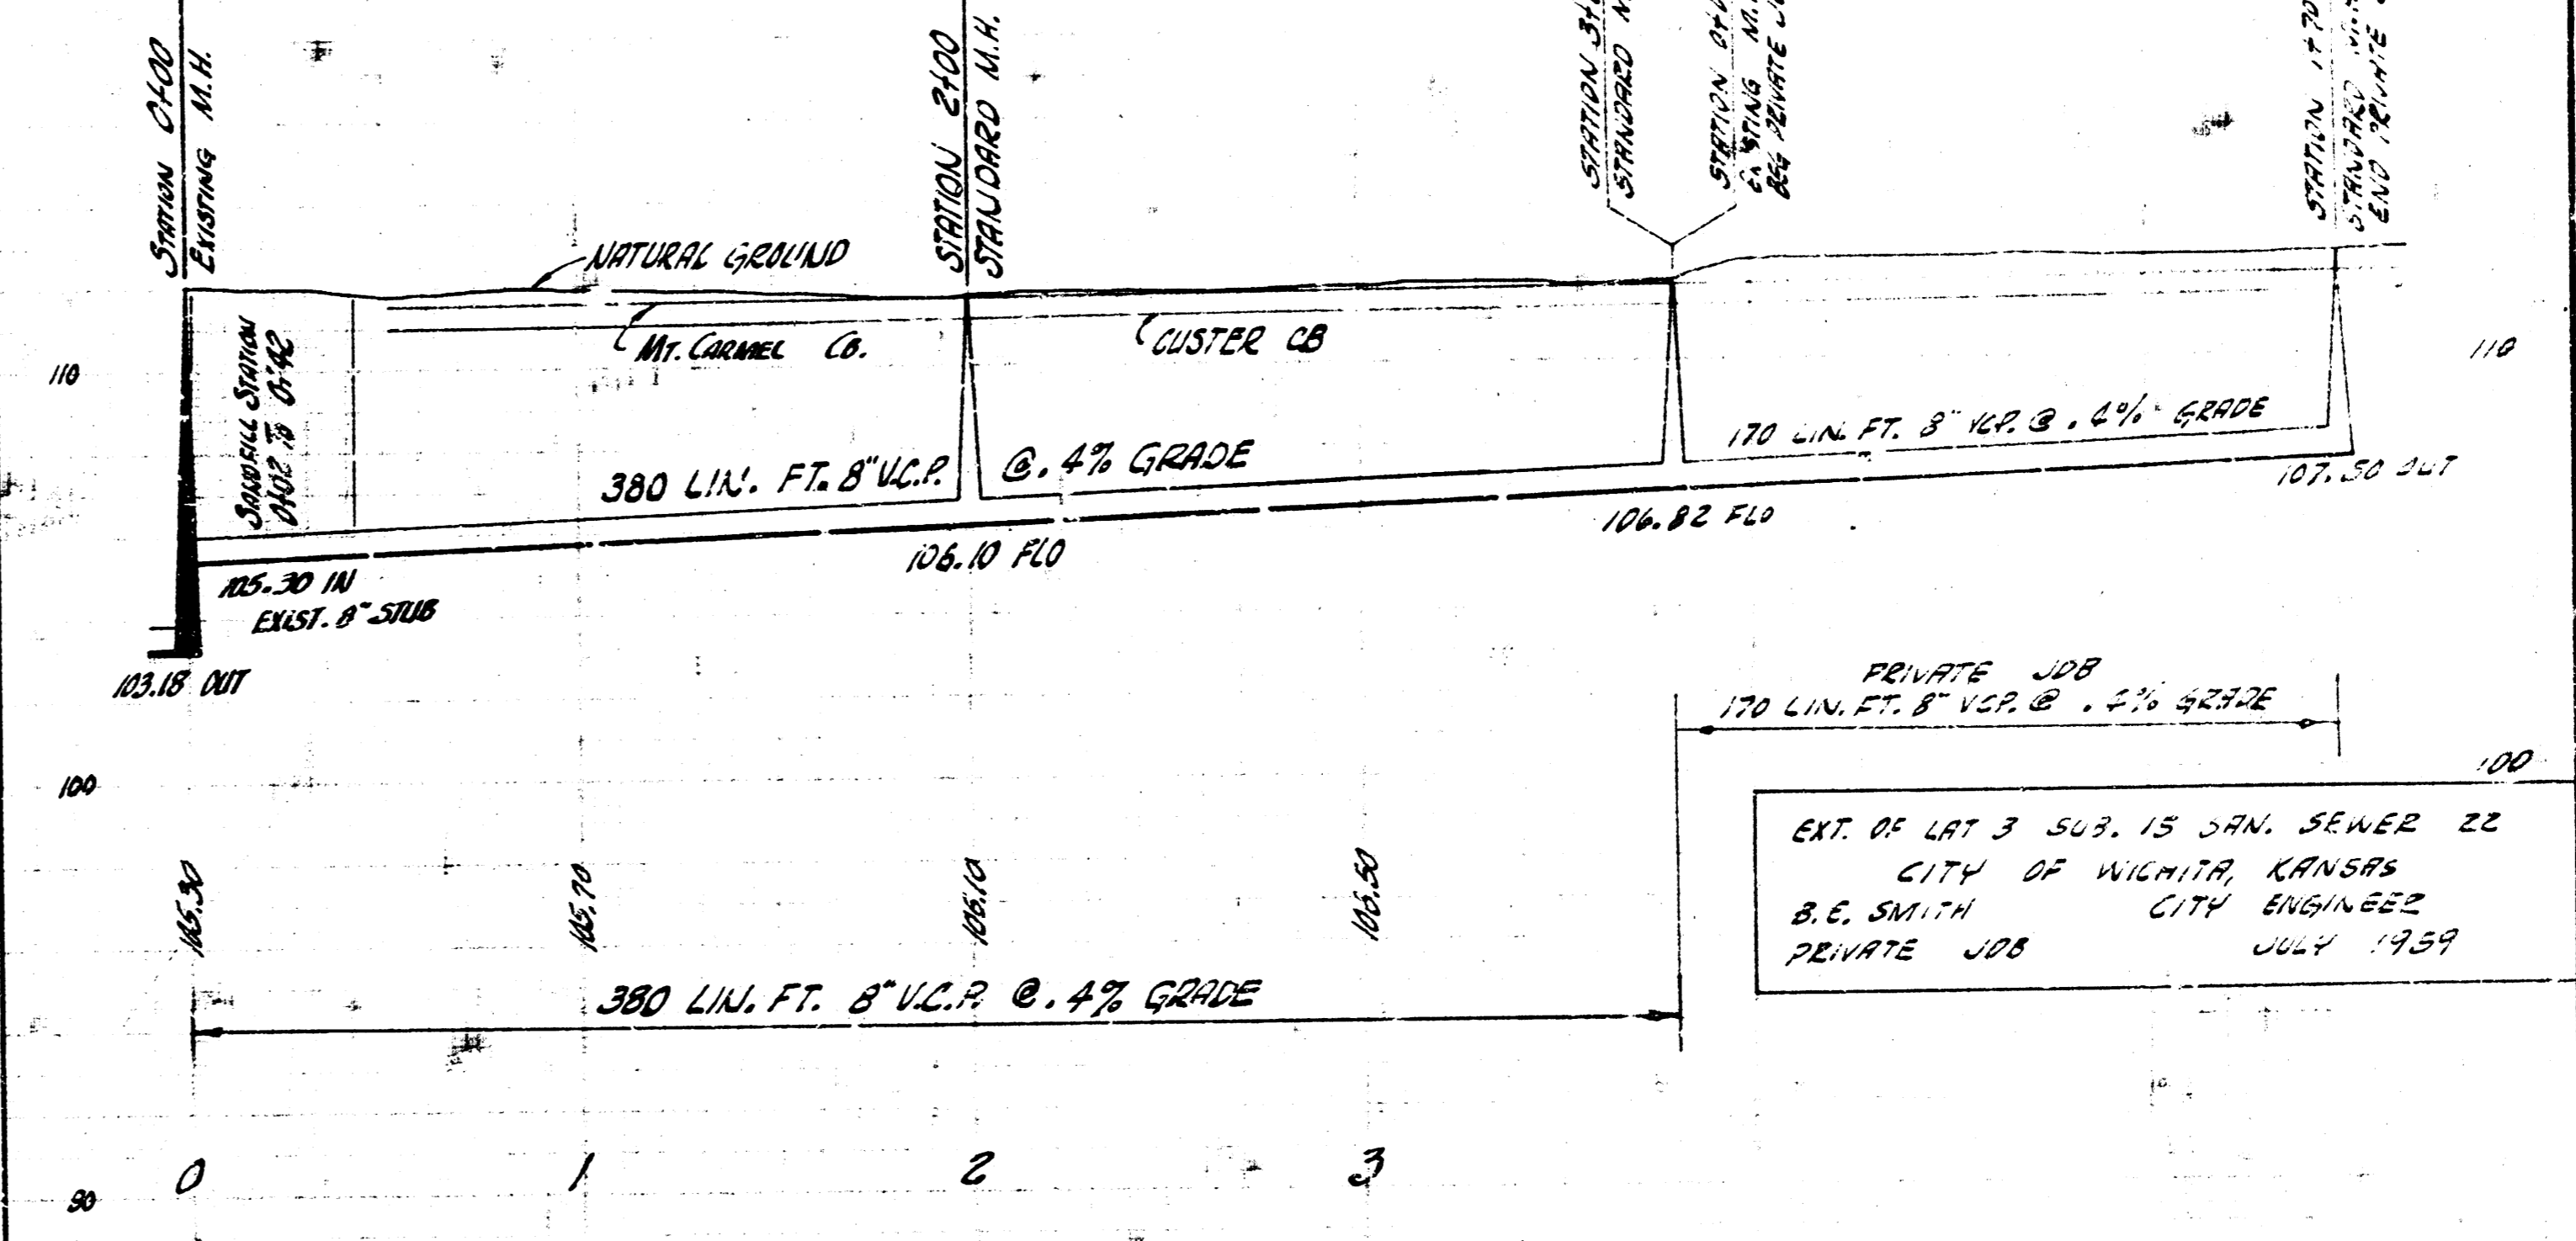

PRIVATE JOB
 170 LIN. FT. 8" V.C.P. @ .2% GRADE
 EXT. OF LAT. 3 SUB. 15 SAN. SEWER 22
 CITY OF WICHITA, KANSAS
 B.E. SMITH CITY ENGINEER
 PRIVATE JOB JULY 1959

LAT. 3 SUB. 15 SAN. SEWER 22
 CITY OF WICHITA, KANSAS
 B.E. SMITH CITY ENGINEER
 PROJ. NO. C27-90~DATE~ MAY, 1958

Surveyed
 Plans
 by
 B.E. Smith
 Engineer
 1/1/58

Surveyed
 Plans
 by
 B.E. Smith
 Engineer
 1/1/58