


S.M. 113.52 R.R. SPIKE S.S. POWER POLE N.S. UNIVERSITY @ ALLEY.  
 S.M. 114.64 R.R. SPIKE E.S. POWER POLE S.S. EMMA W. ALLEY SOUTH.

PLAN SCALE 1"=40'  
 PROFILE SCALE 1"=4' VERTICAL

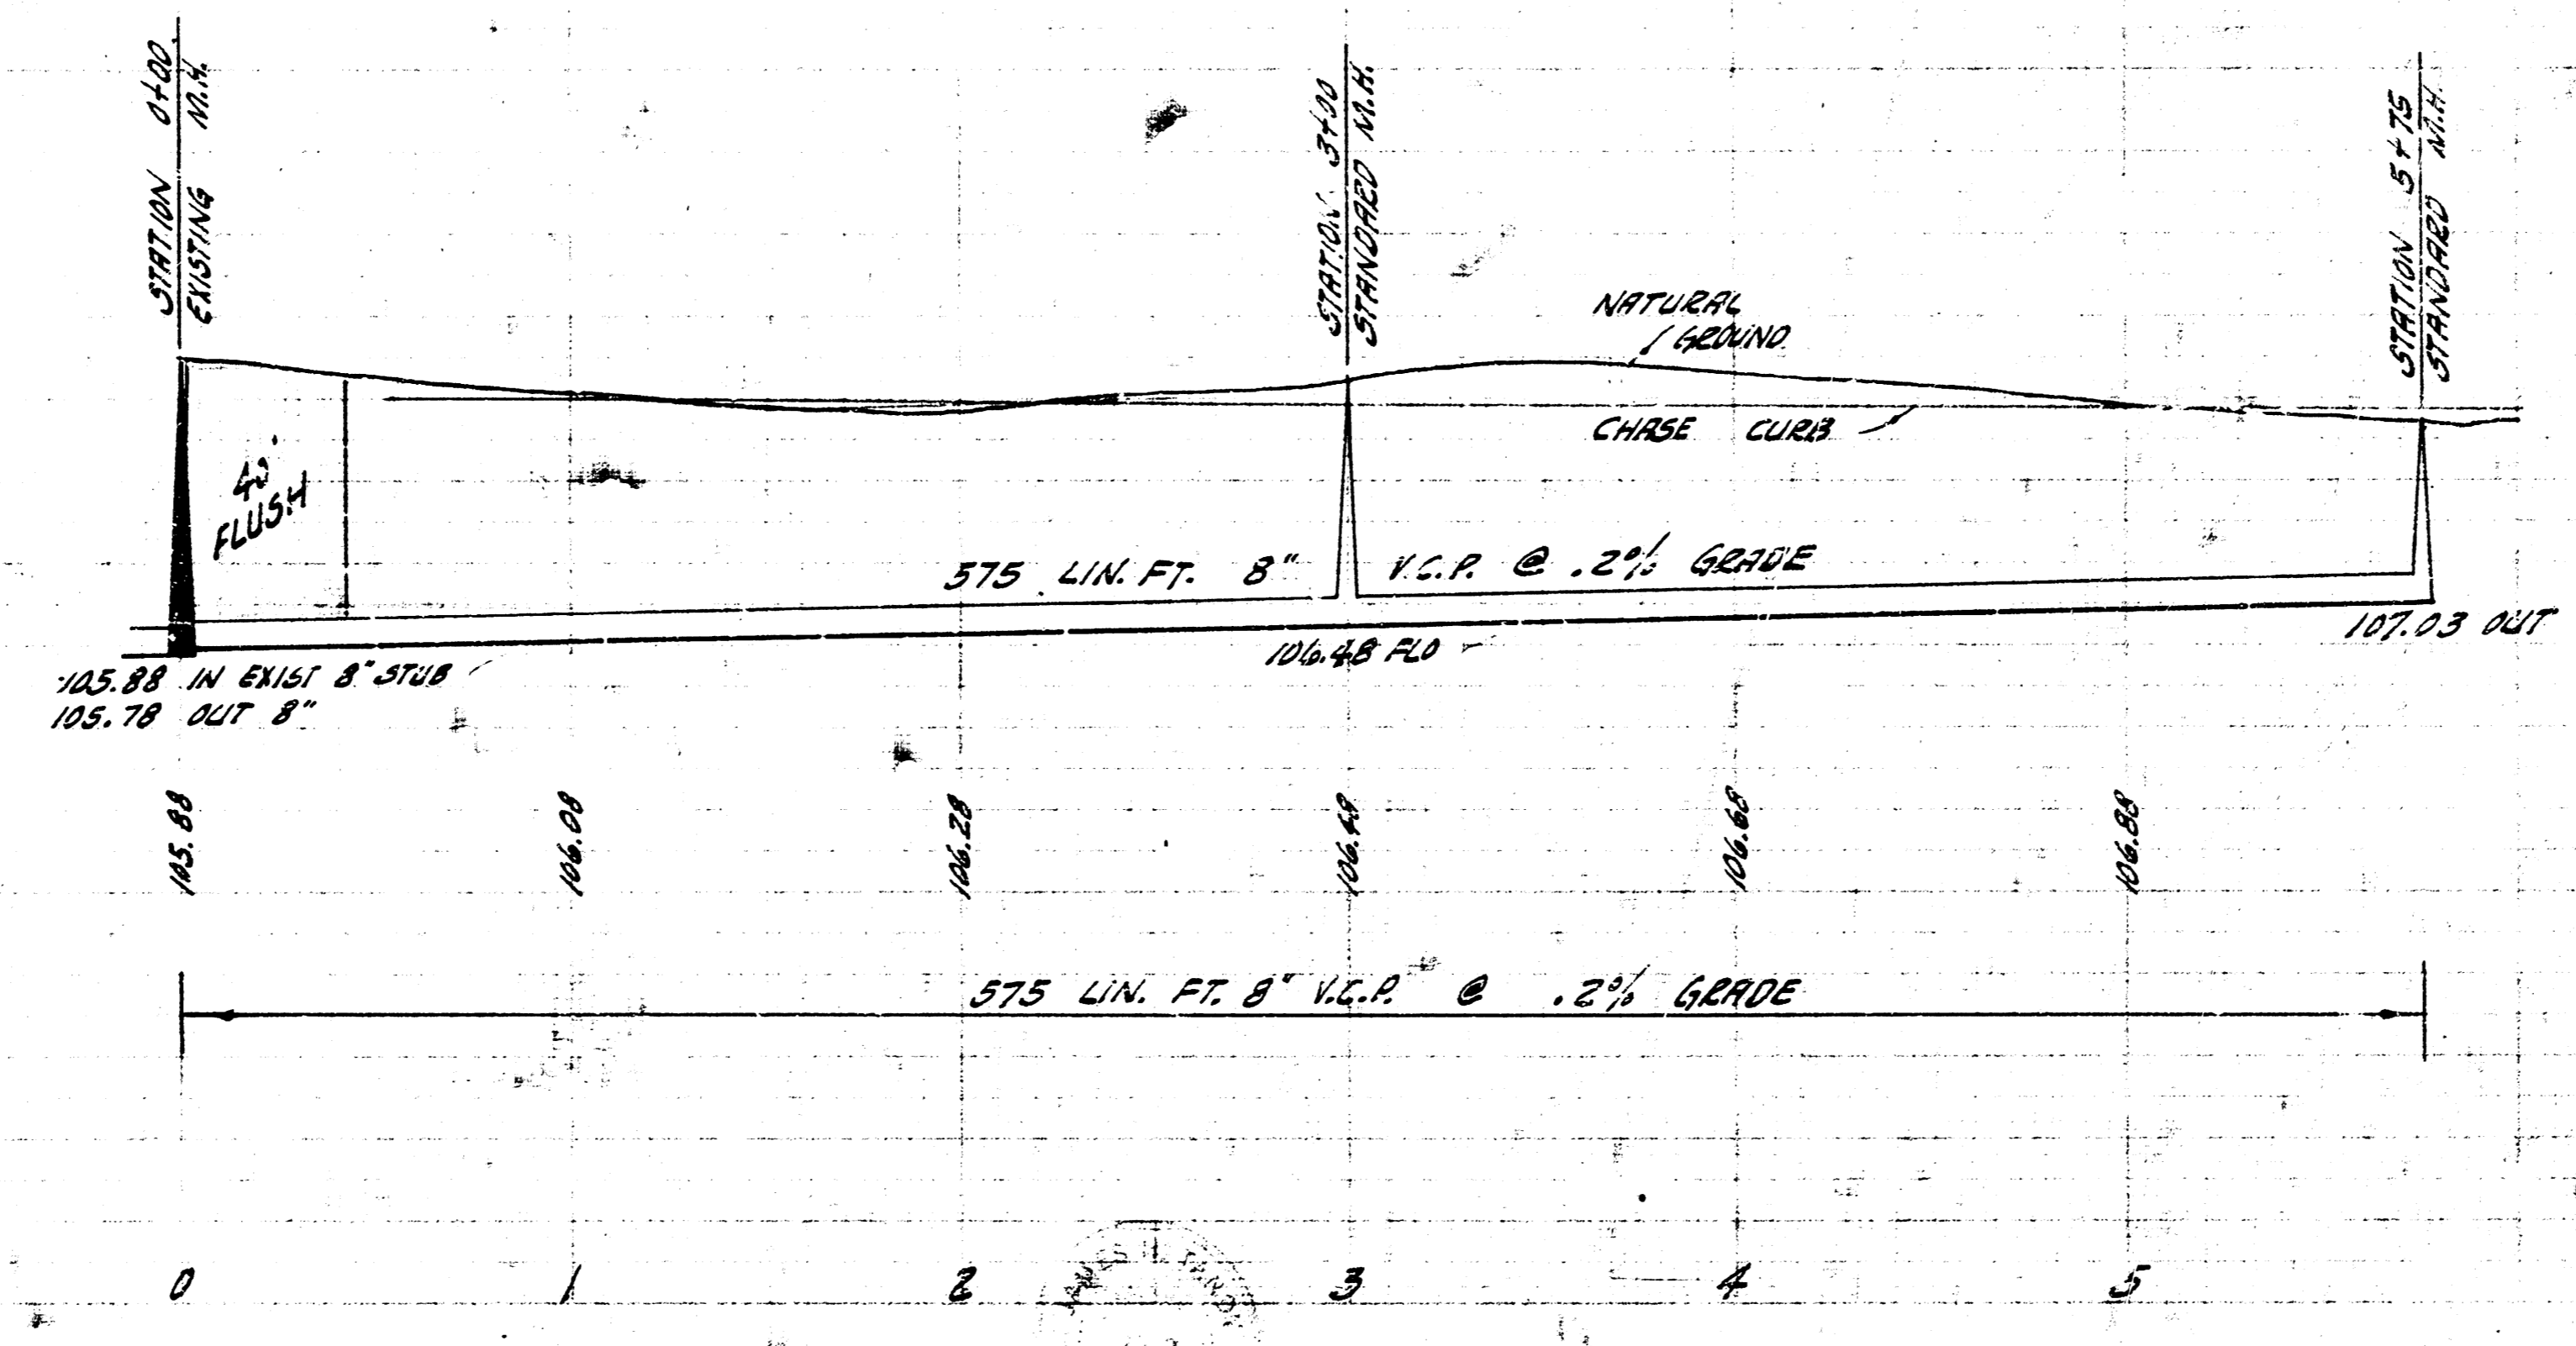

LATERAL 6 SUB. 15 SP. SEWER 22  
 CITY OF WICHITA, KANSAS  
 B.E. SMITH CITY ENGINEER  
 PROJ. NO. C21-93 DATE- MAR 1959