
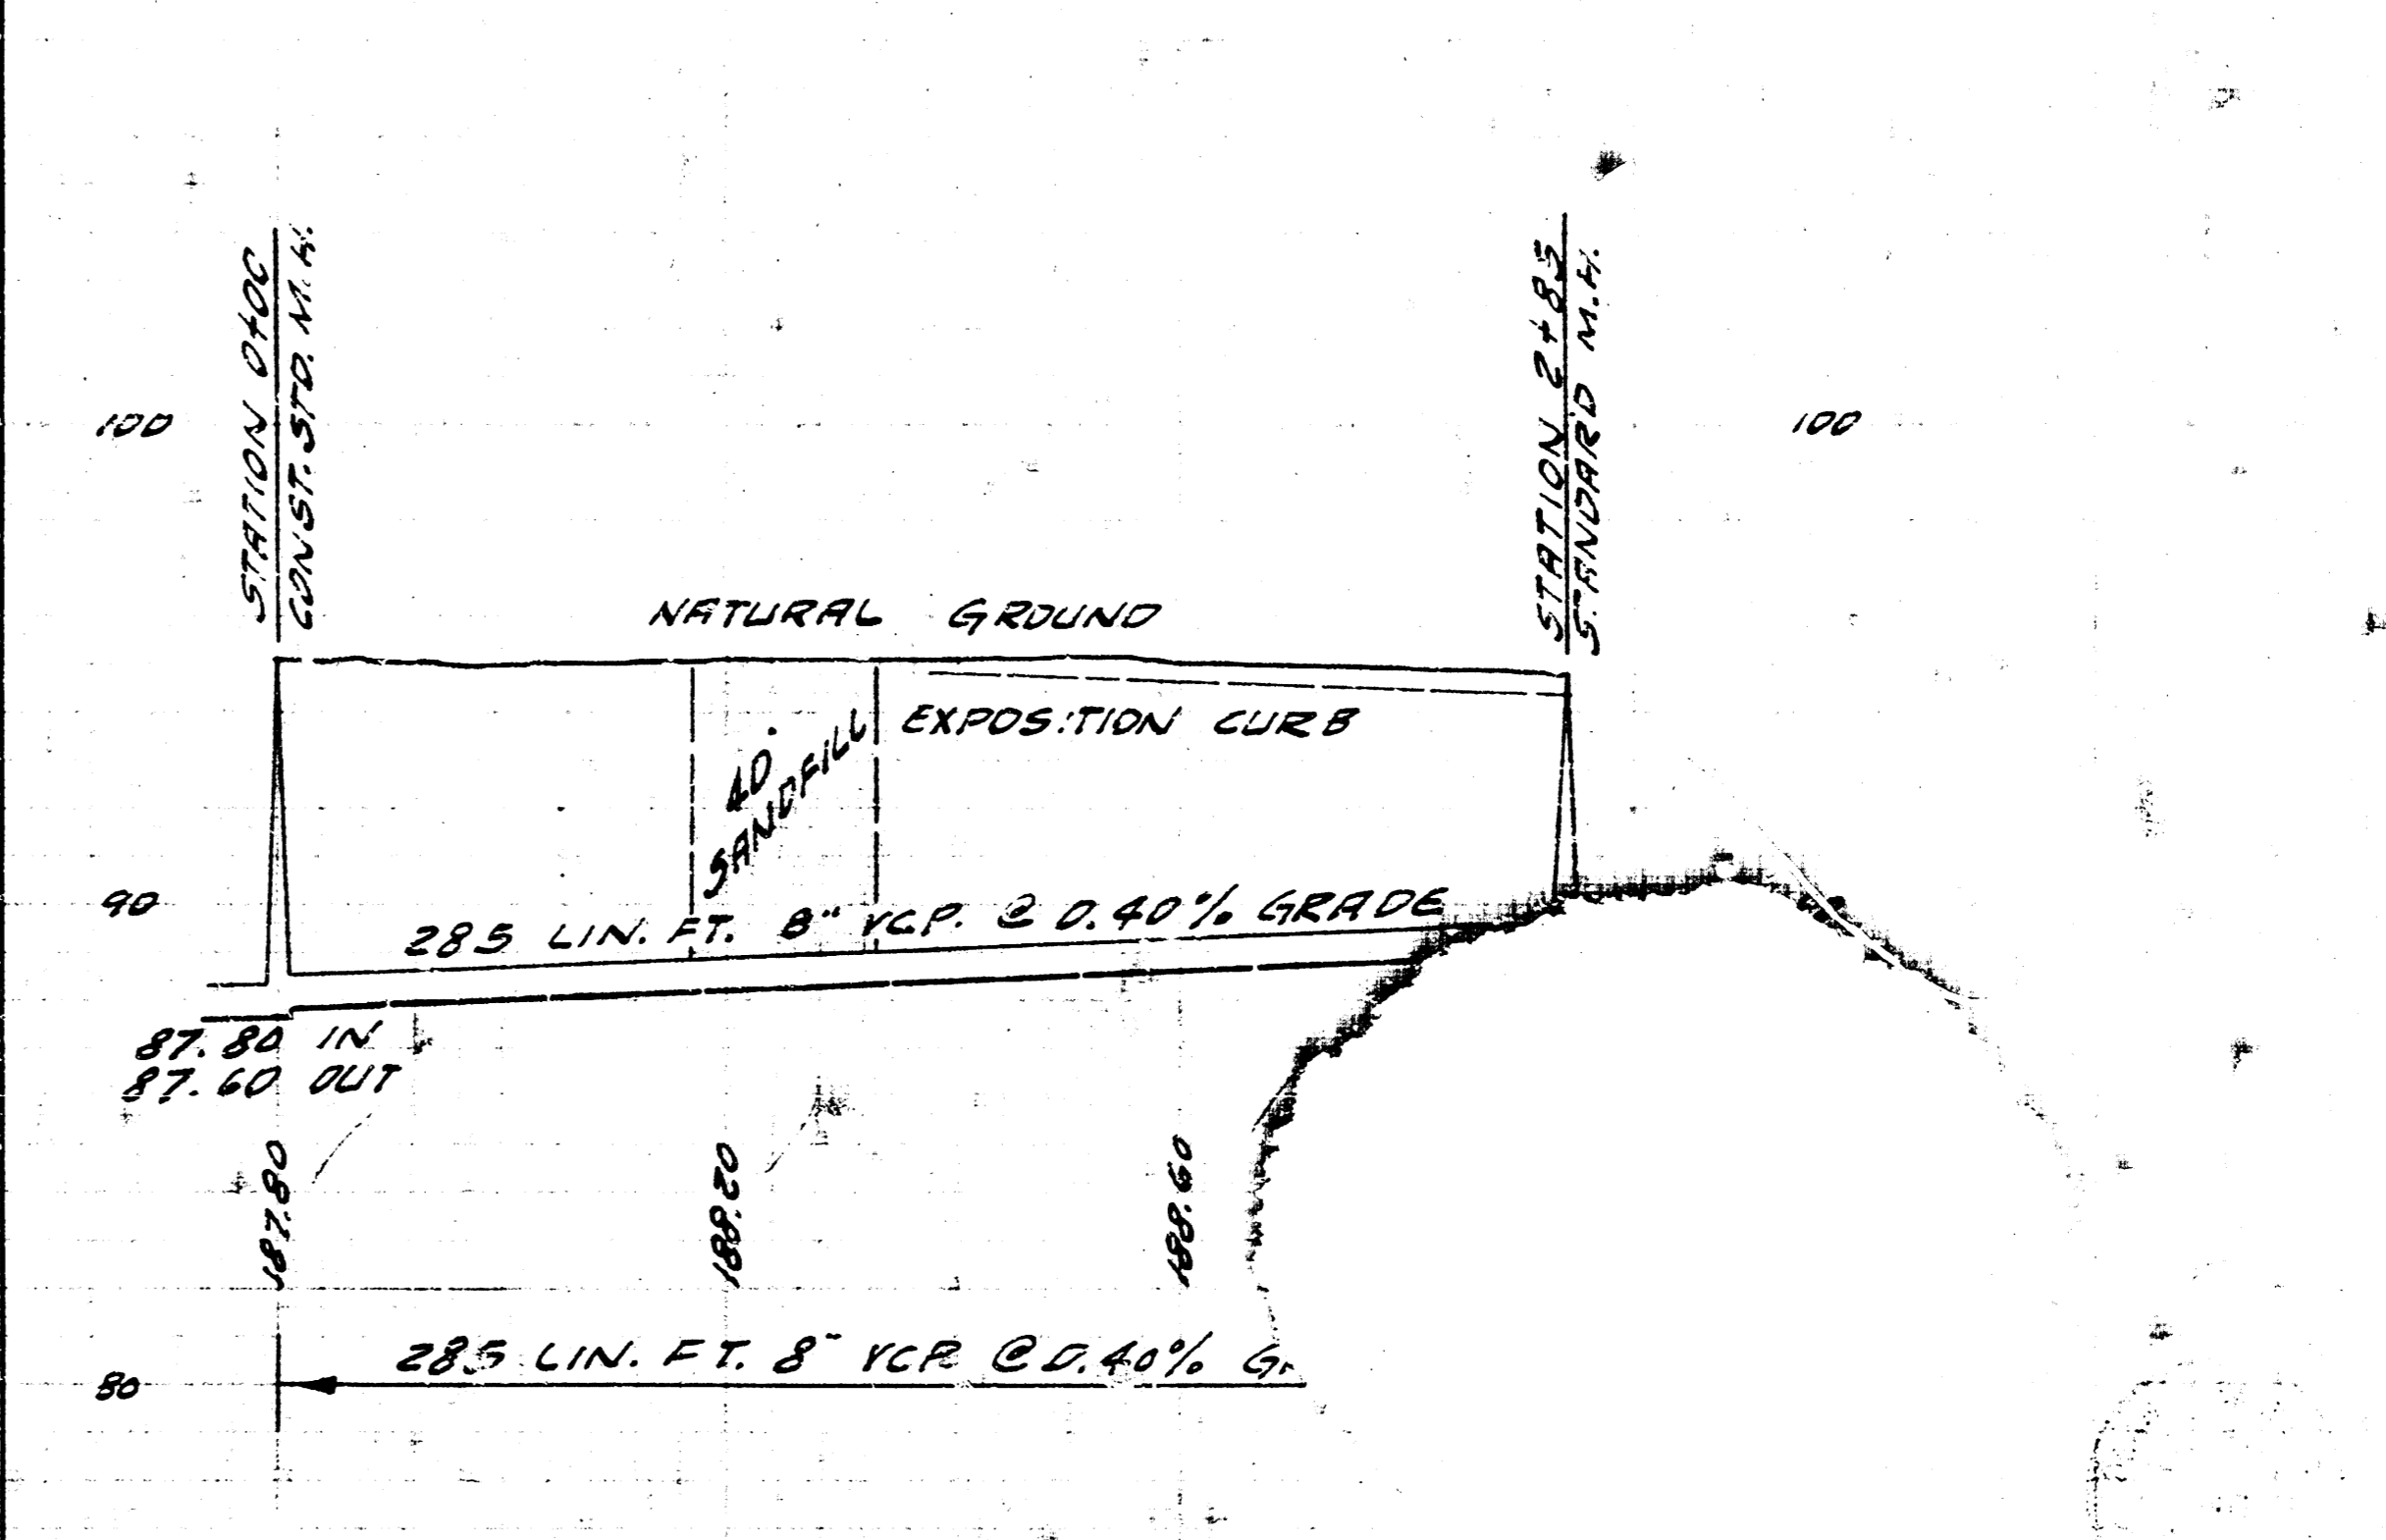


SUB. LAT. 1 LAT. 2 SUB. 16 55 22
CITY OF WICHITA, KANSAS
B.E. SMITH CITY ENGINEER
PROJ. NO. C20-46 DATE- SEPT. 50

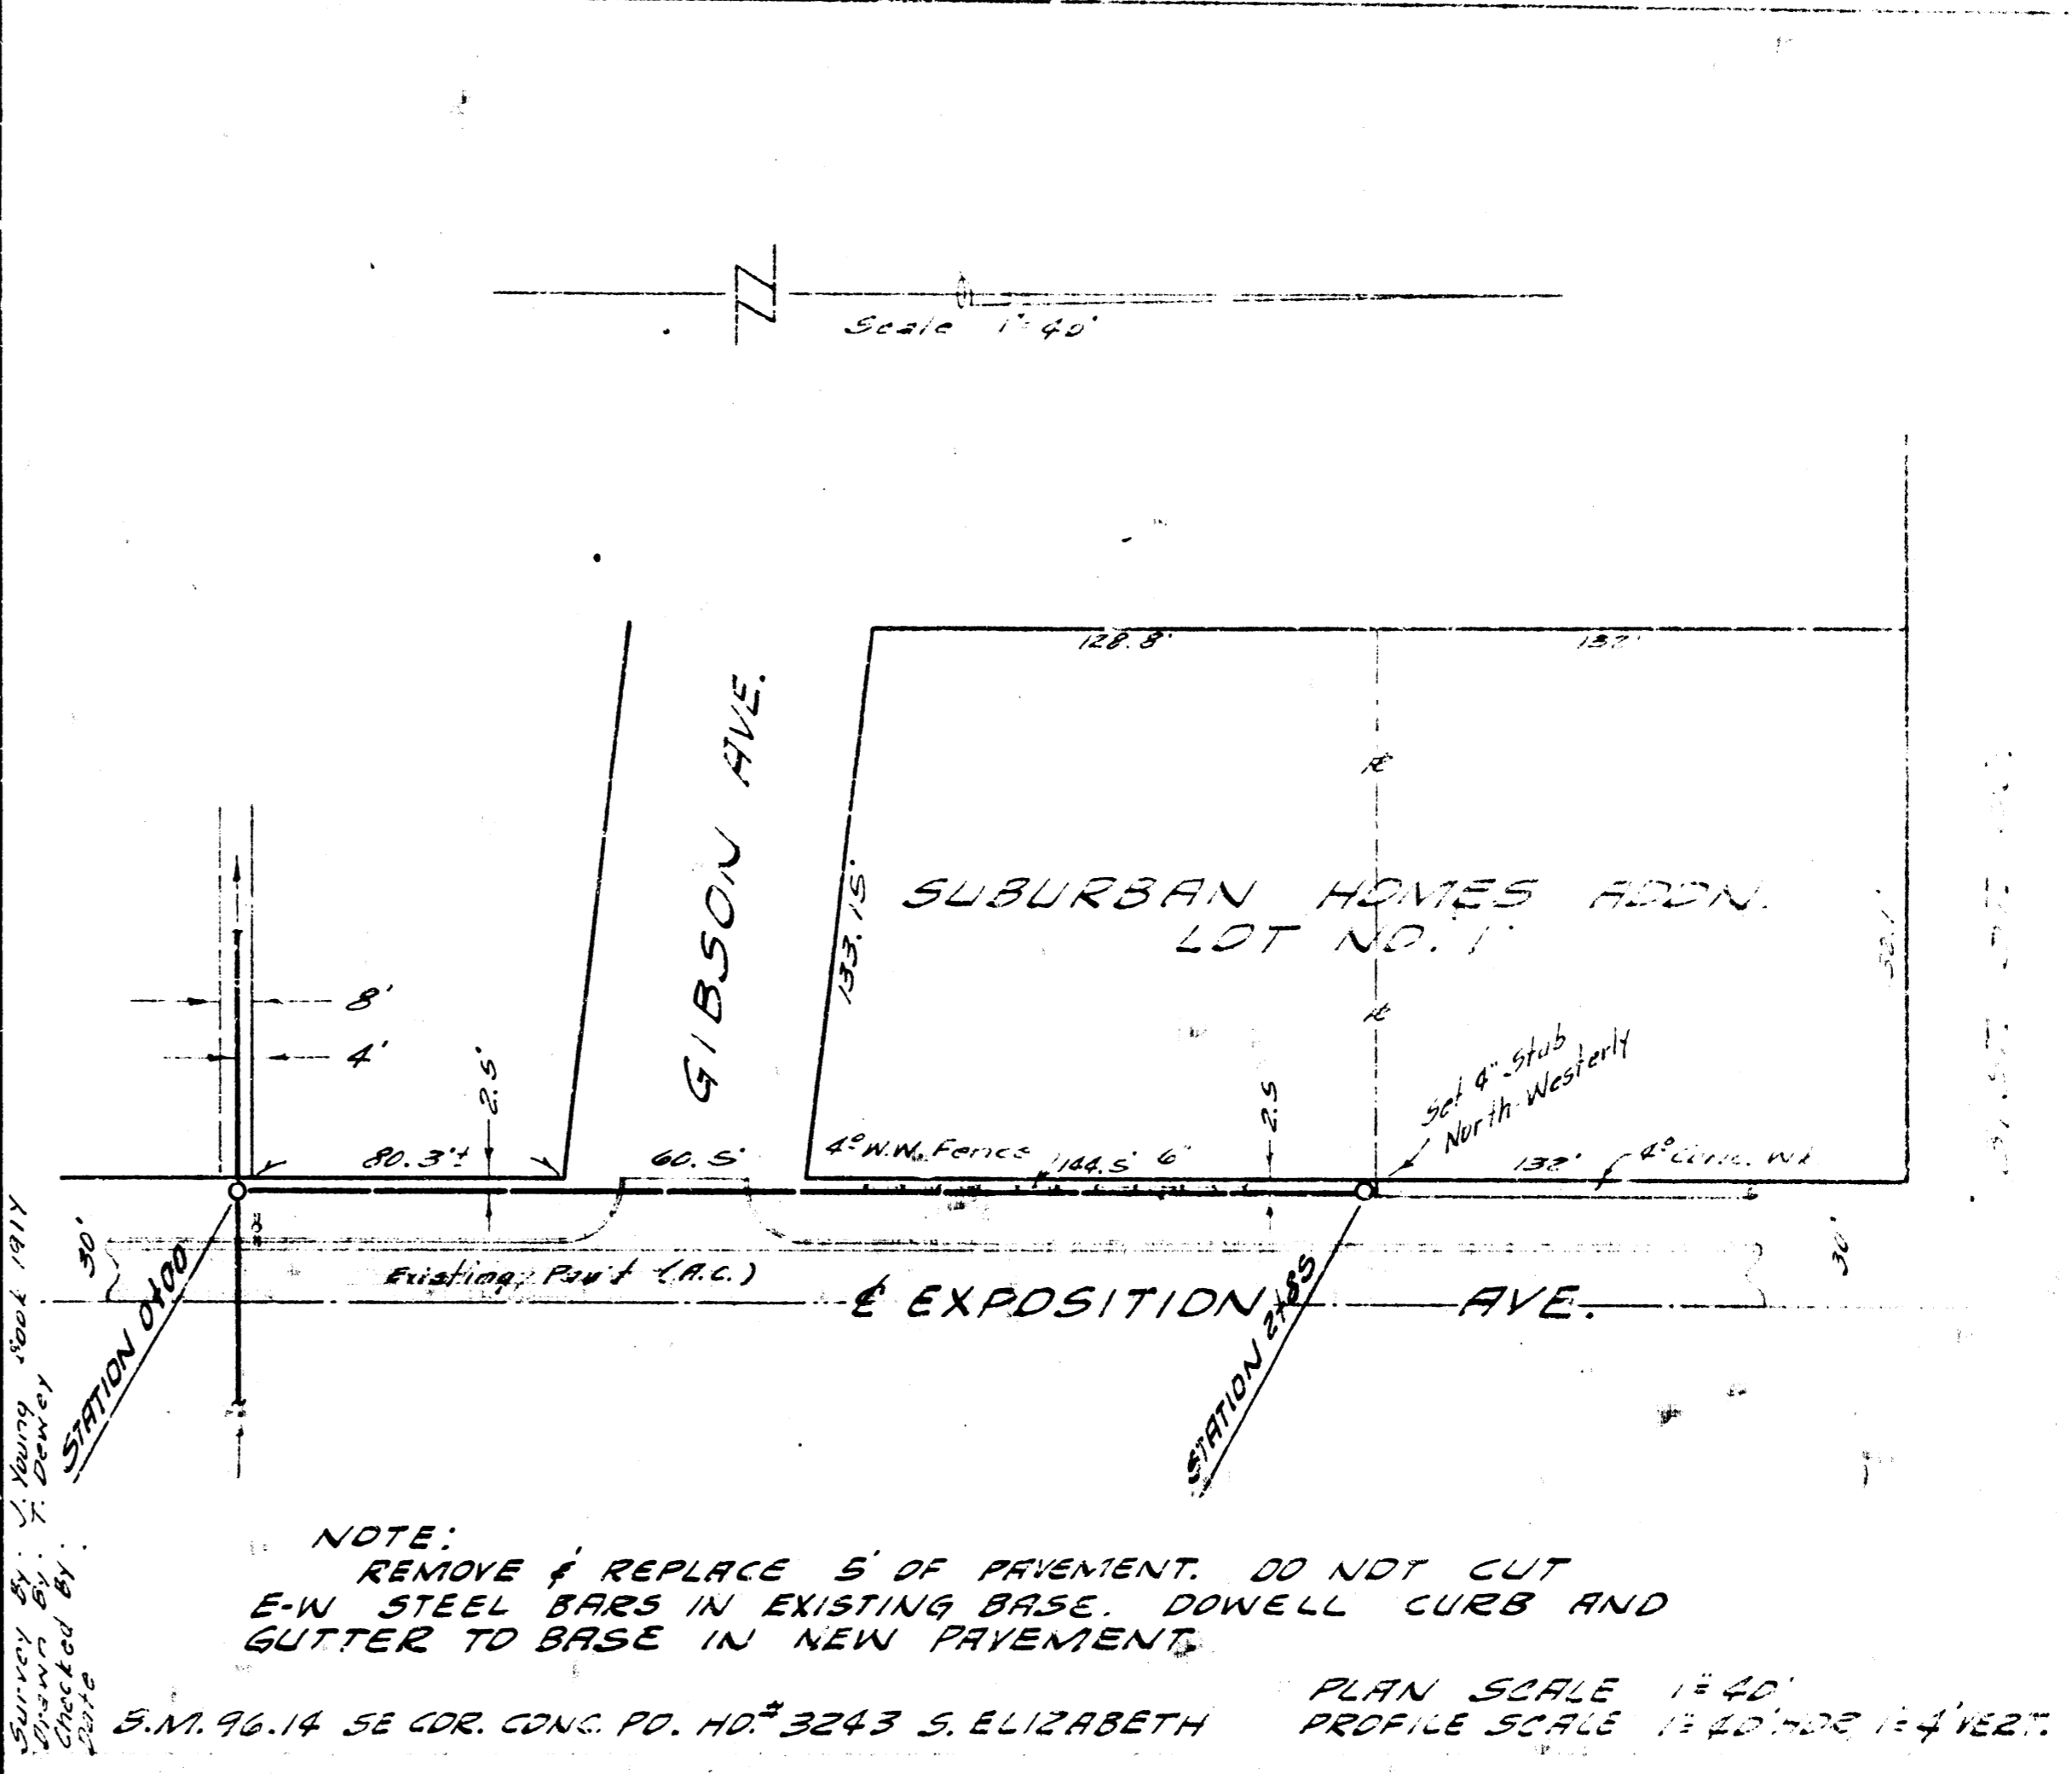

LATERAL 40 SUB. 2 SAN. SEWER 22
CITY OF WICHITA, KANSAS
B.E. SMITH CITY ENGINEER
PROJ. NO. C20-55 DATE- Dec. 1960