




B.M. 104.74 T IN TENNESSEE FIRE PLUG NE EDWARDS & PAWNEE
 PLAN SCALE 1"=80'
 PROFILE SCALE 1"=80' HOR, 1"=4' VERT.

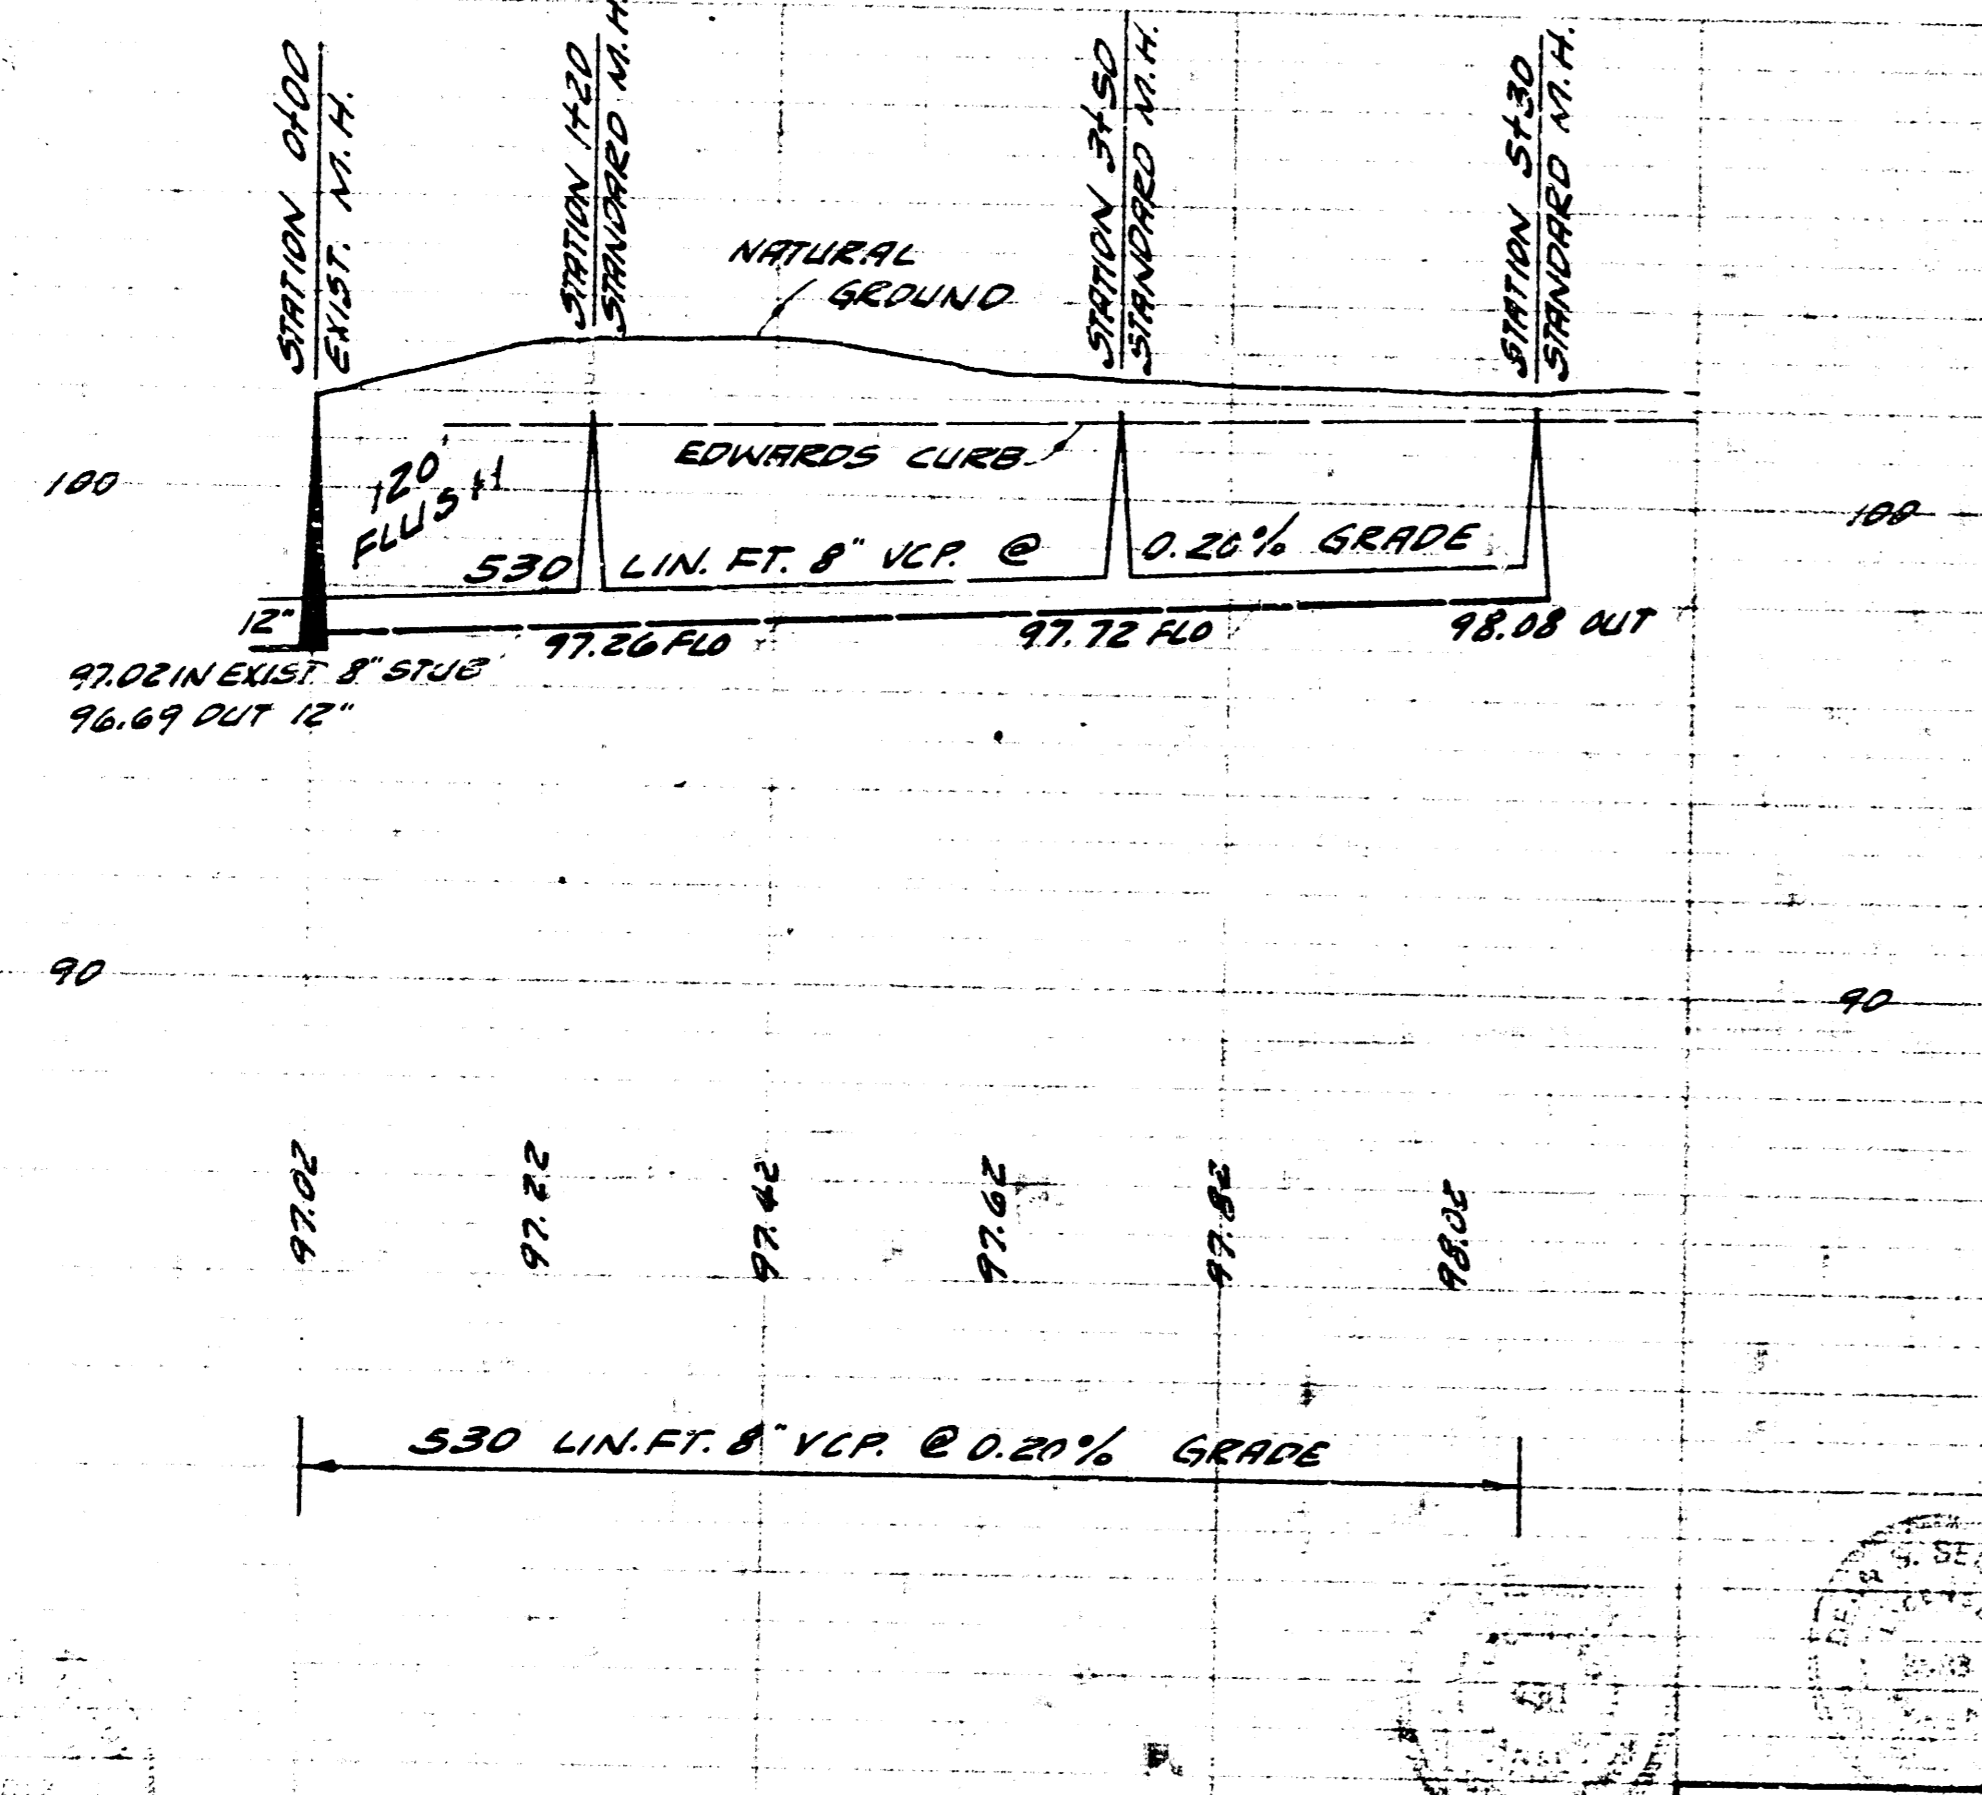

LATERAL 2 SUB. 16 SAN. SEWER 22
 CITY OF WICHITA, KANSAS
 B.E. SMITH CITY ENGINEER
 PROJ. NO. C20-40 DATE: June 1960

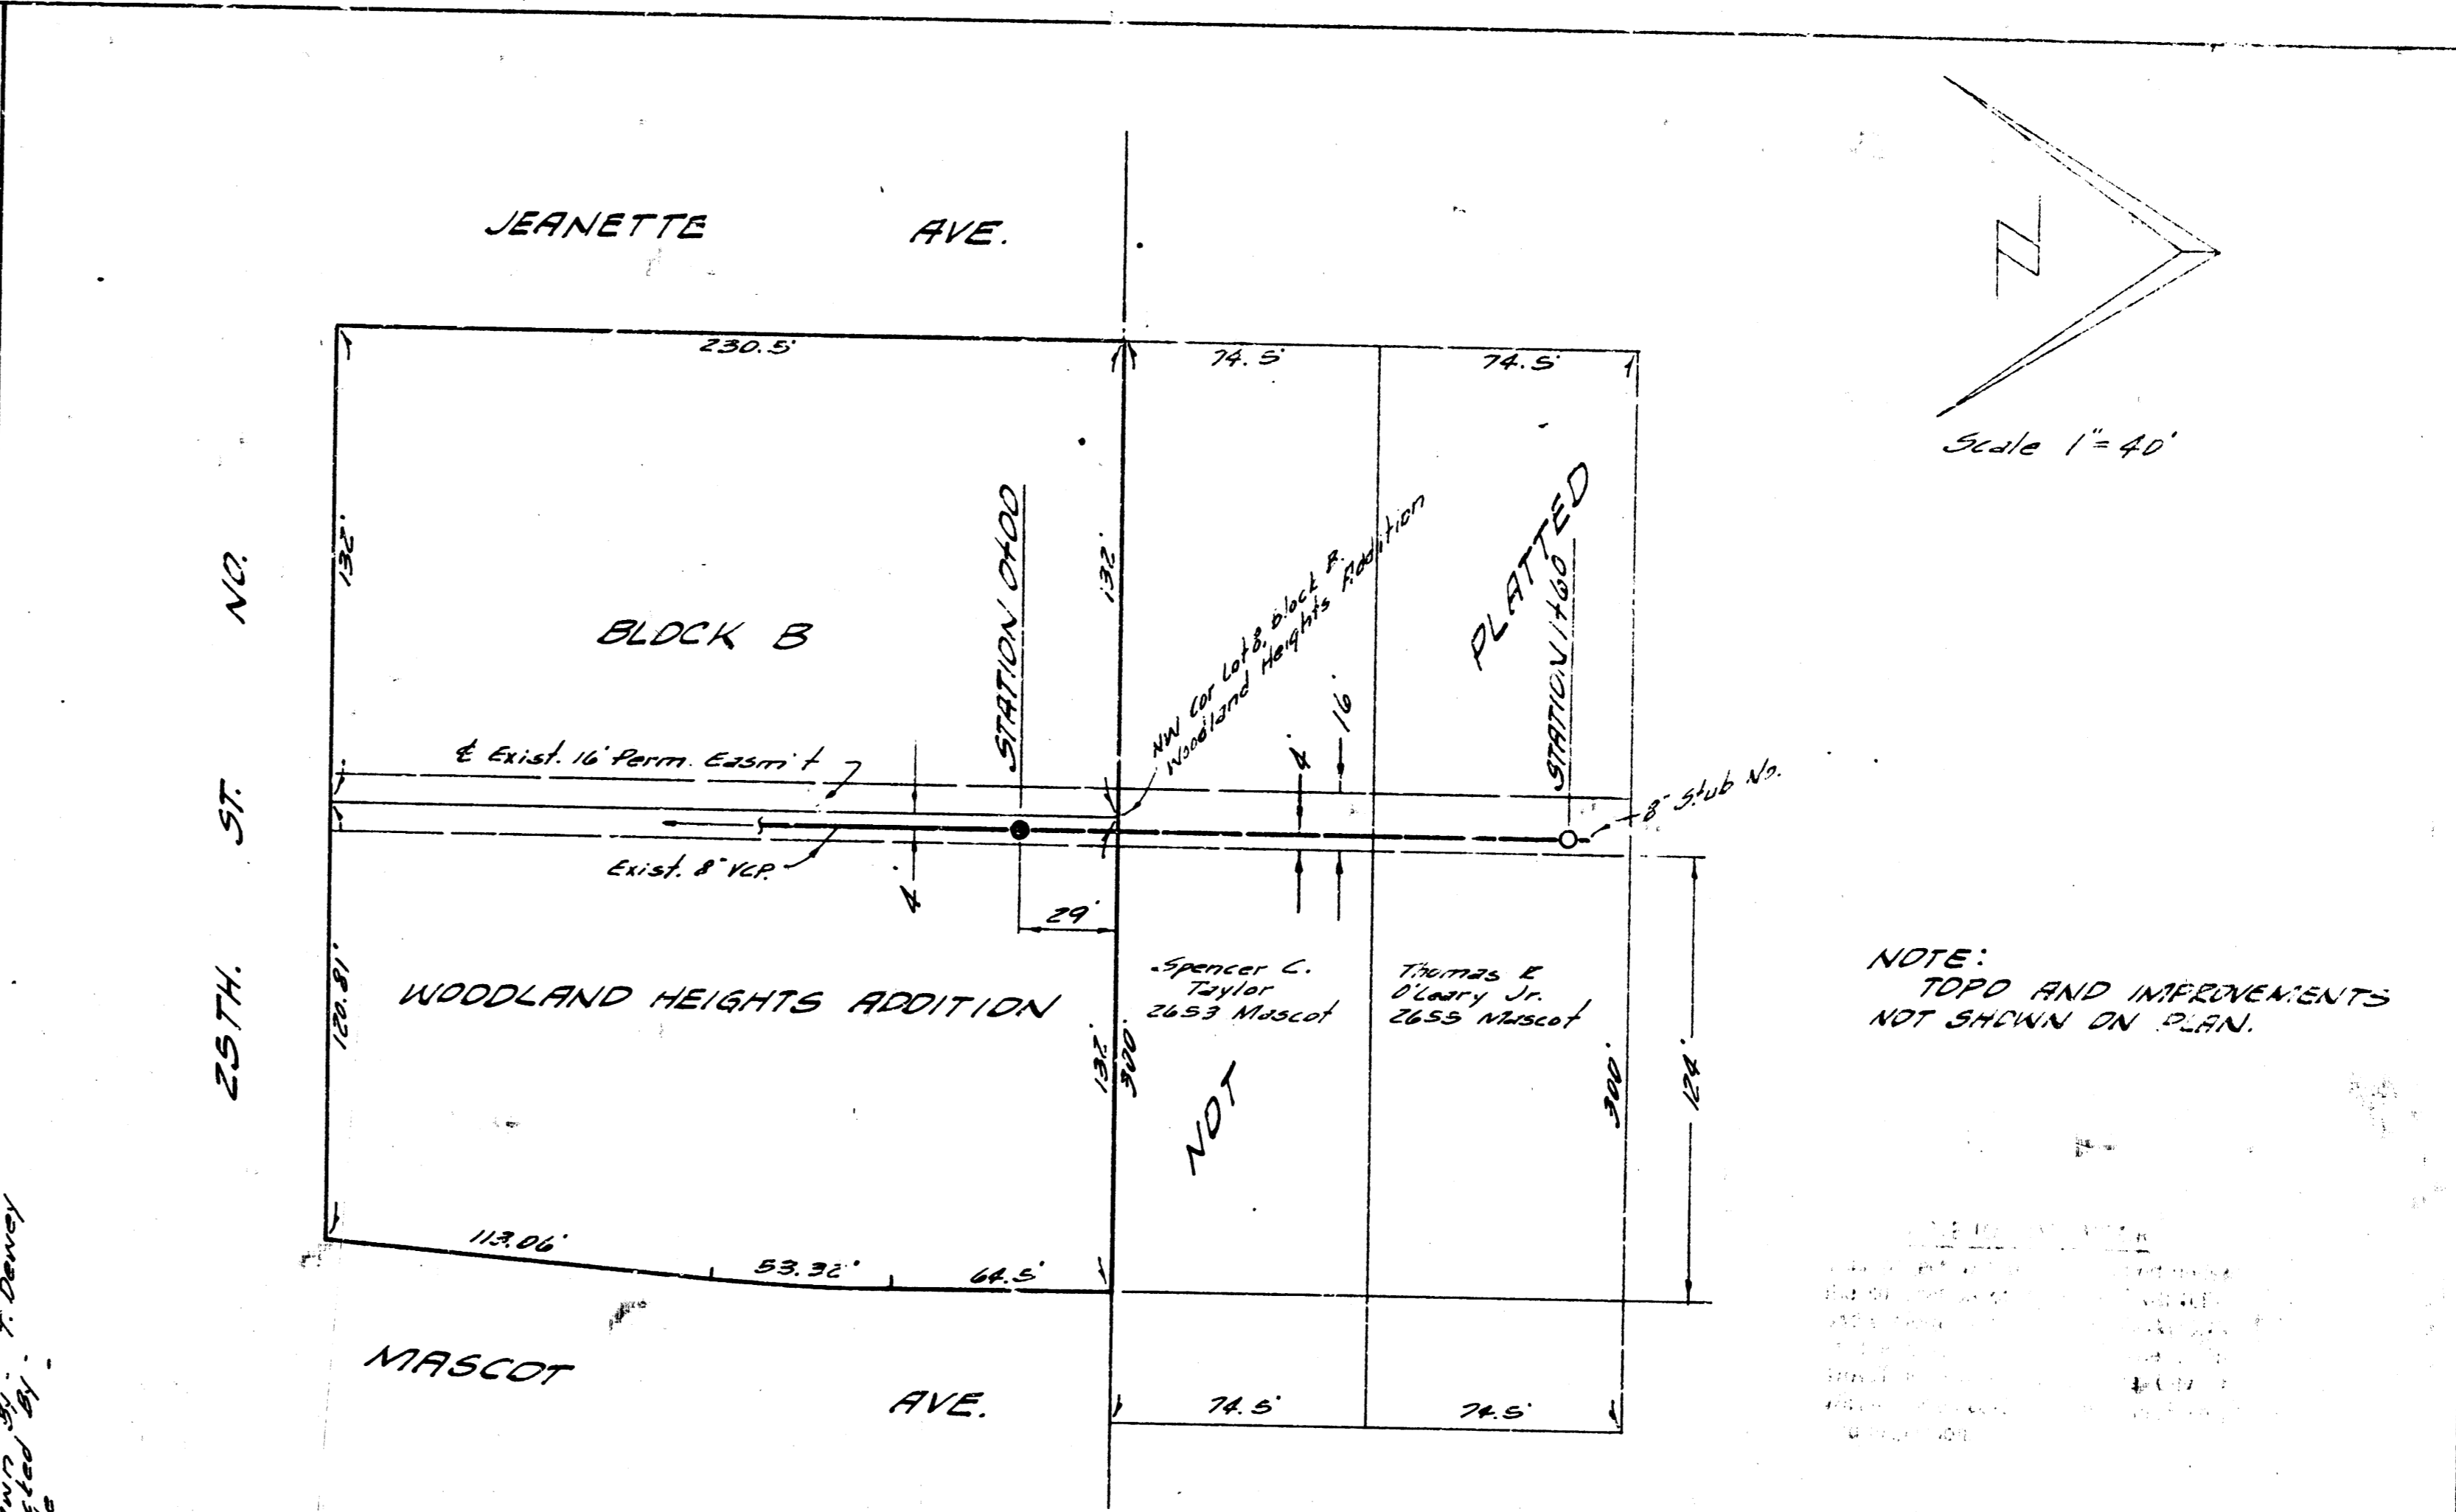

B.M. 130.14 T IN TROY FIRE HYD. SE COR 25TH & ARKANSAS
 PLAN SCALE 1"=40'
 PROFILE SCALE 1"=40' HOR, 1"=4' VERT.

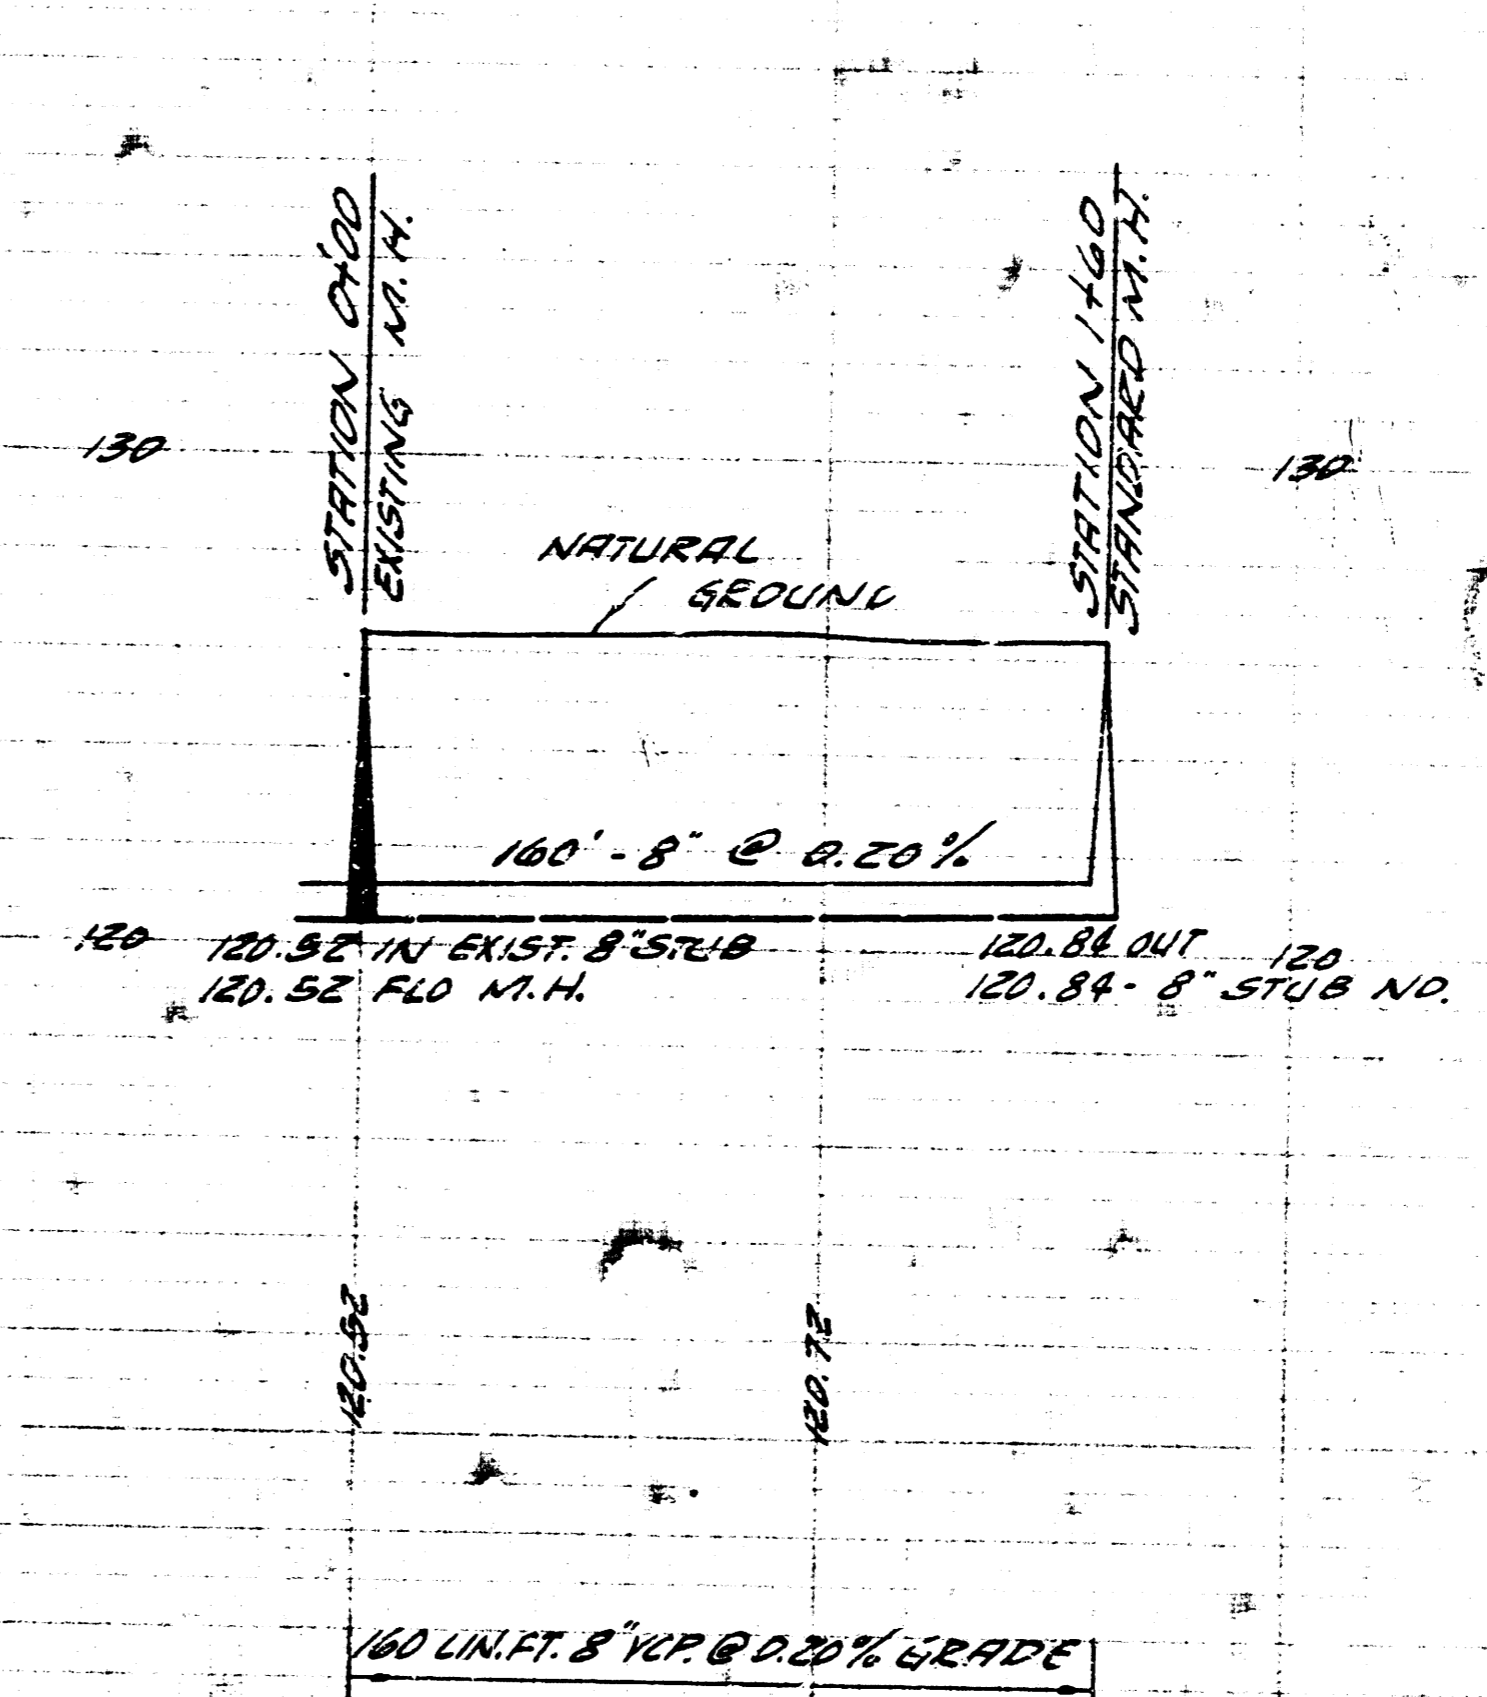

EXT. OF LAT. 18 DIST. 7. 35 20
 CITY OF WICHITA, KANSAS
 B.E. SMITH CITY ENGINEER
 PRIVATE JOB JUNE, 1960