
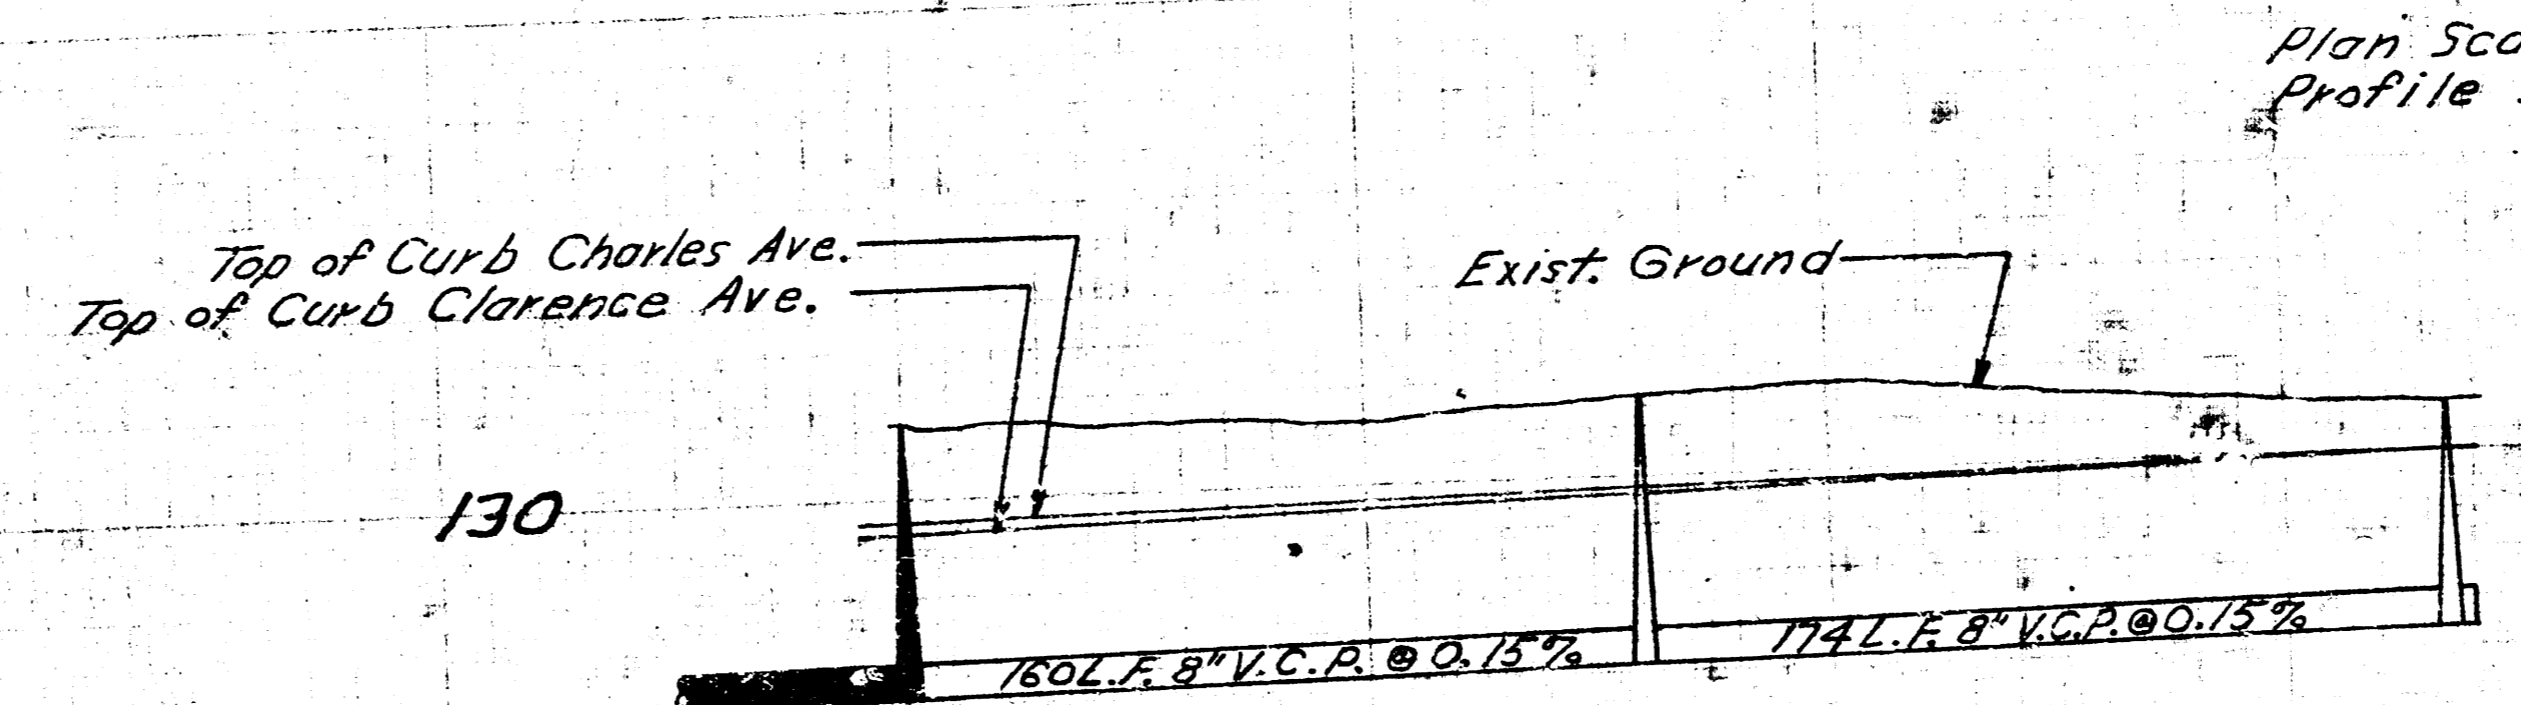


LAT. 28, WESTLINK SEW.  
 CITY OF WICHITA, KANSAS  
 B. E. SMITH, CITY ENGINEER  
 PROJ. NO. C27-40 DATE

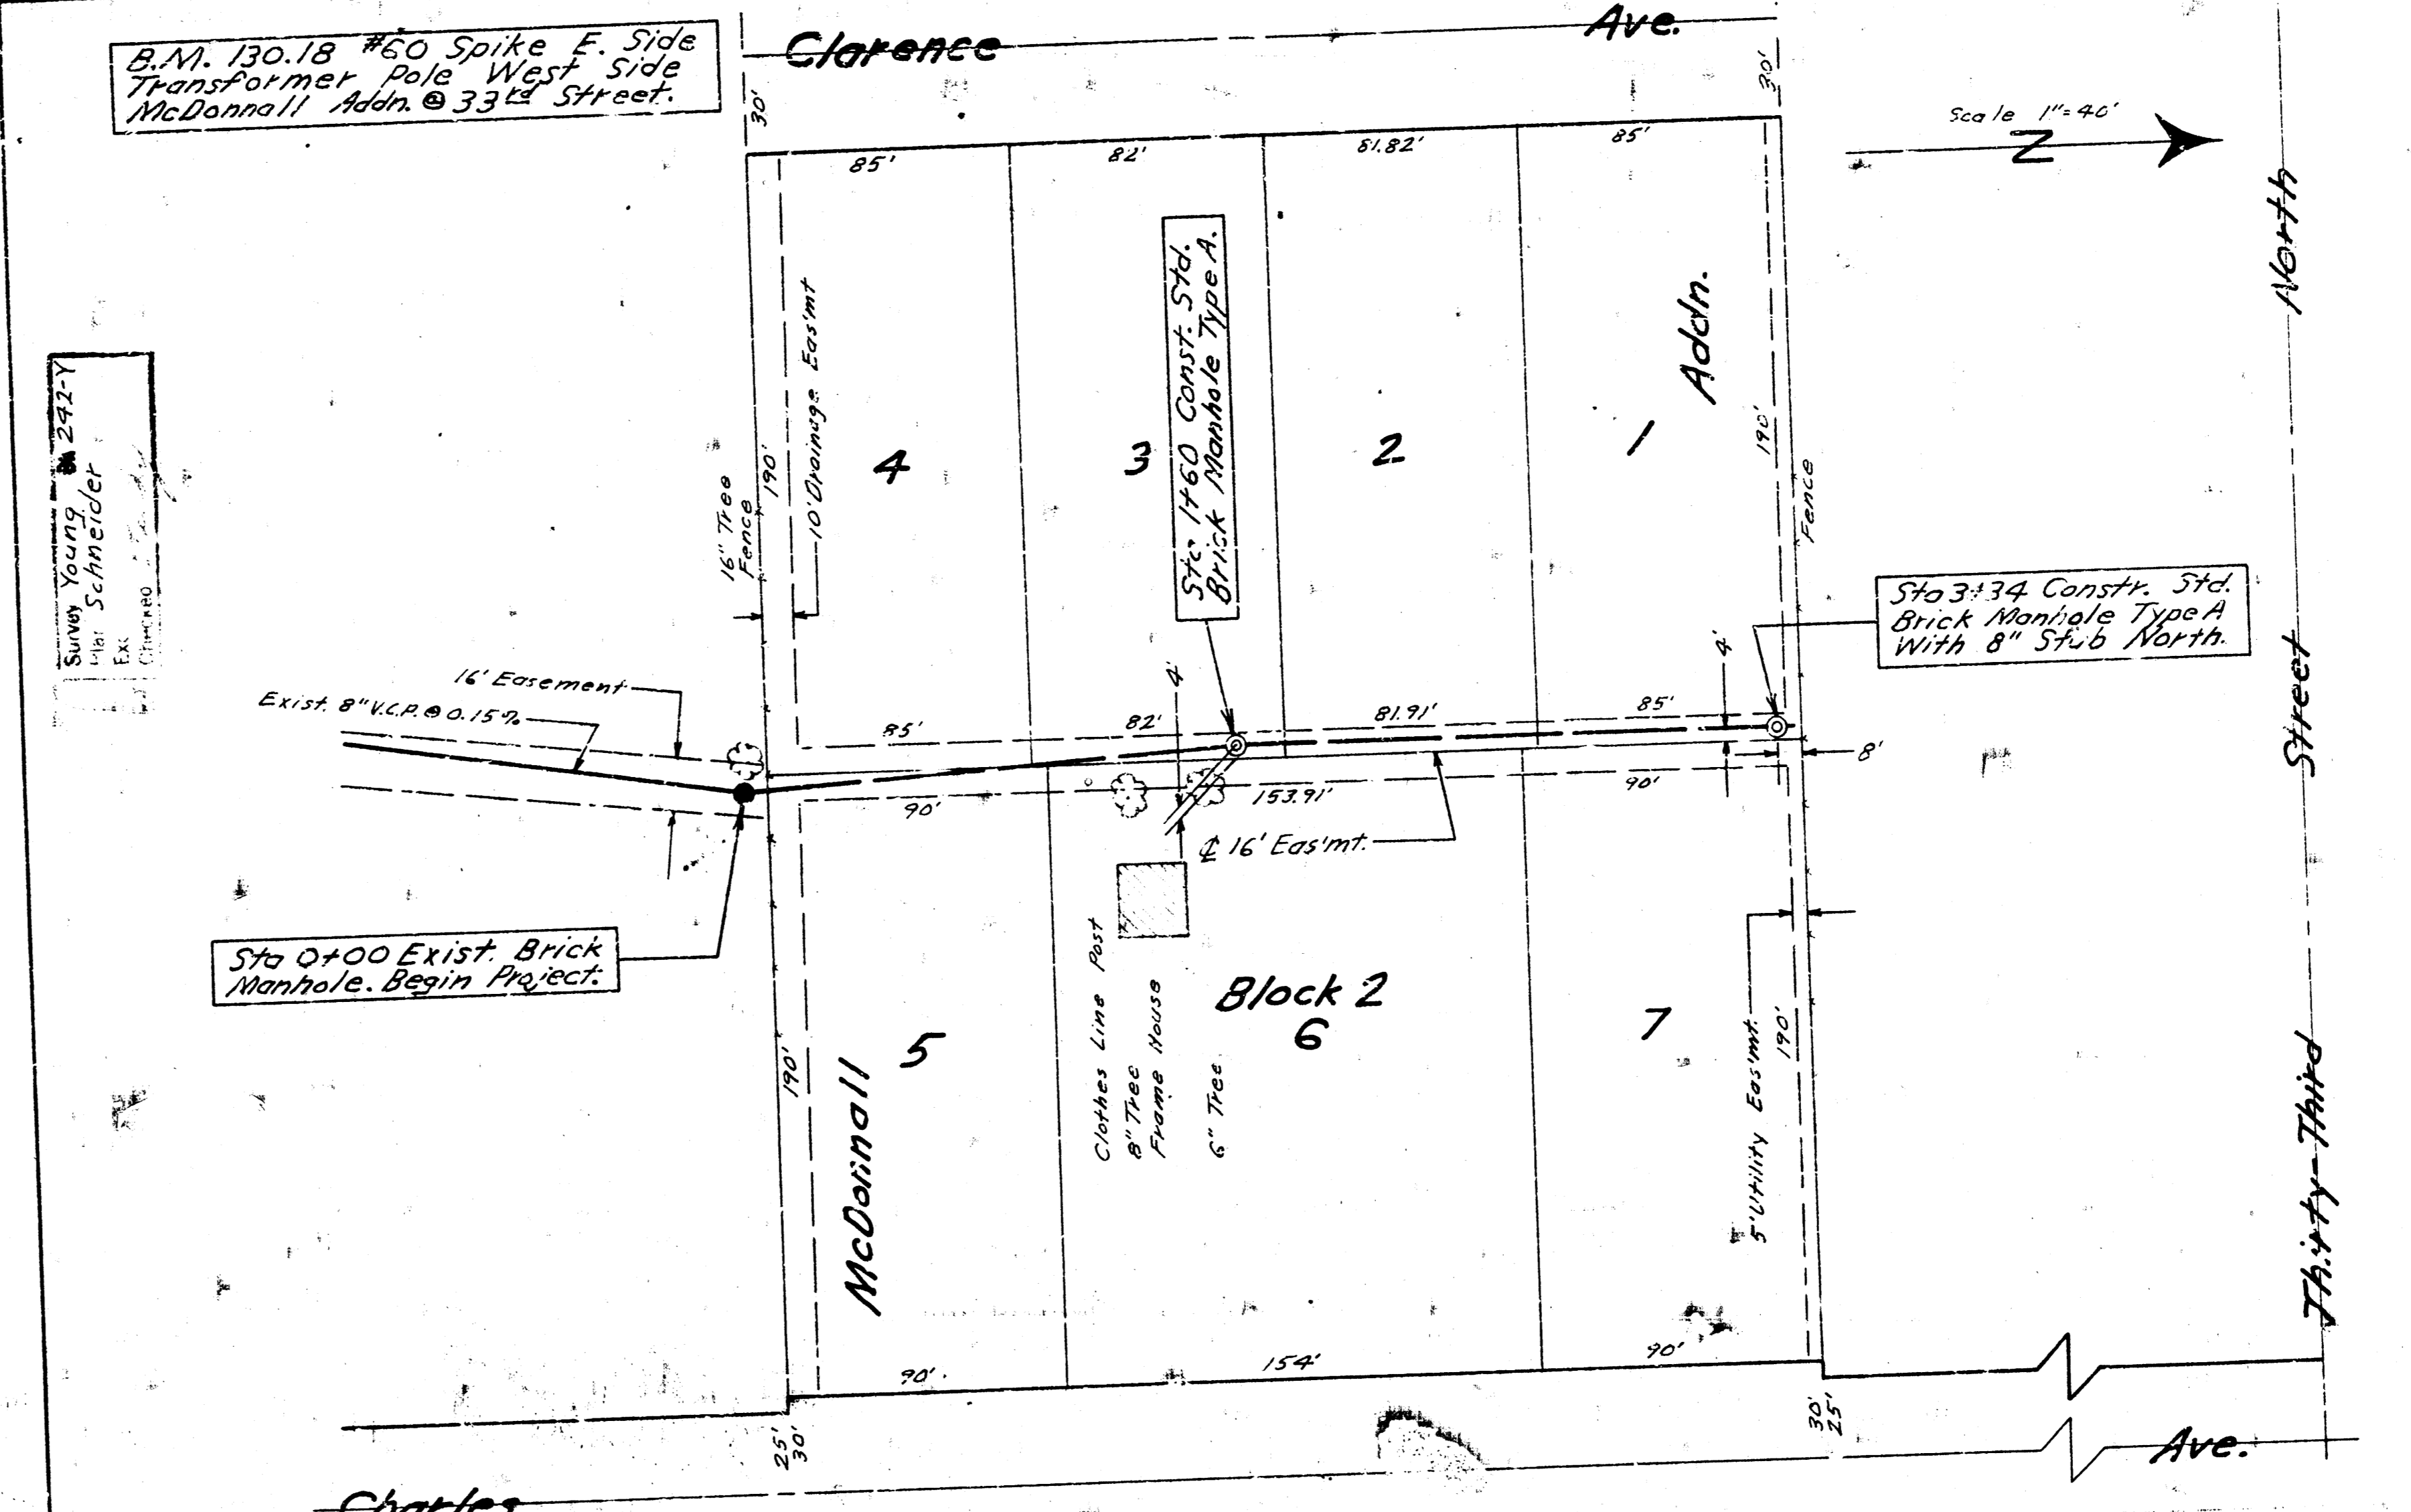

LAT. 49, SUB. 17, S. S. 22  
 CITY OF WICHITA, KANSAS  
 B. E. SMITH, CITY ENGINEER  
 PROJ. NO. C 27-53  
 DATE: MARCH 1968

1 2 3 4 5