


2. W. 15.22 W. rim exist'g M. H. 1335' W. of & Oliver of 29th of 10' N. of Sec. line.
 3. W. 159.54 S. R. spine SWS HLP NE 29th of Oliver.

Survey by J. Y. W. 8A 2-7-Y
 Checked by J. W. W.

Sta. 0+00.0 Exist'g M. H.
 Exist'g 36" V.C.R.

NOTES

Manholes to be 5' diameter with 12" walls, 9" floor.
 Cost of all R/W clearing, including tree removal to be included in the bid for laying 36" sewer.
 Replace mat with Asphaltic concrete.
 Sand fill Sta. 1300 to Sta. 1313.7.

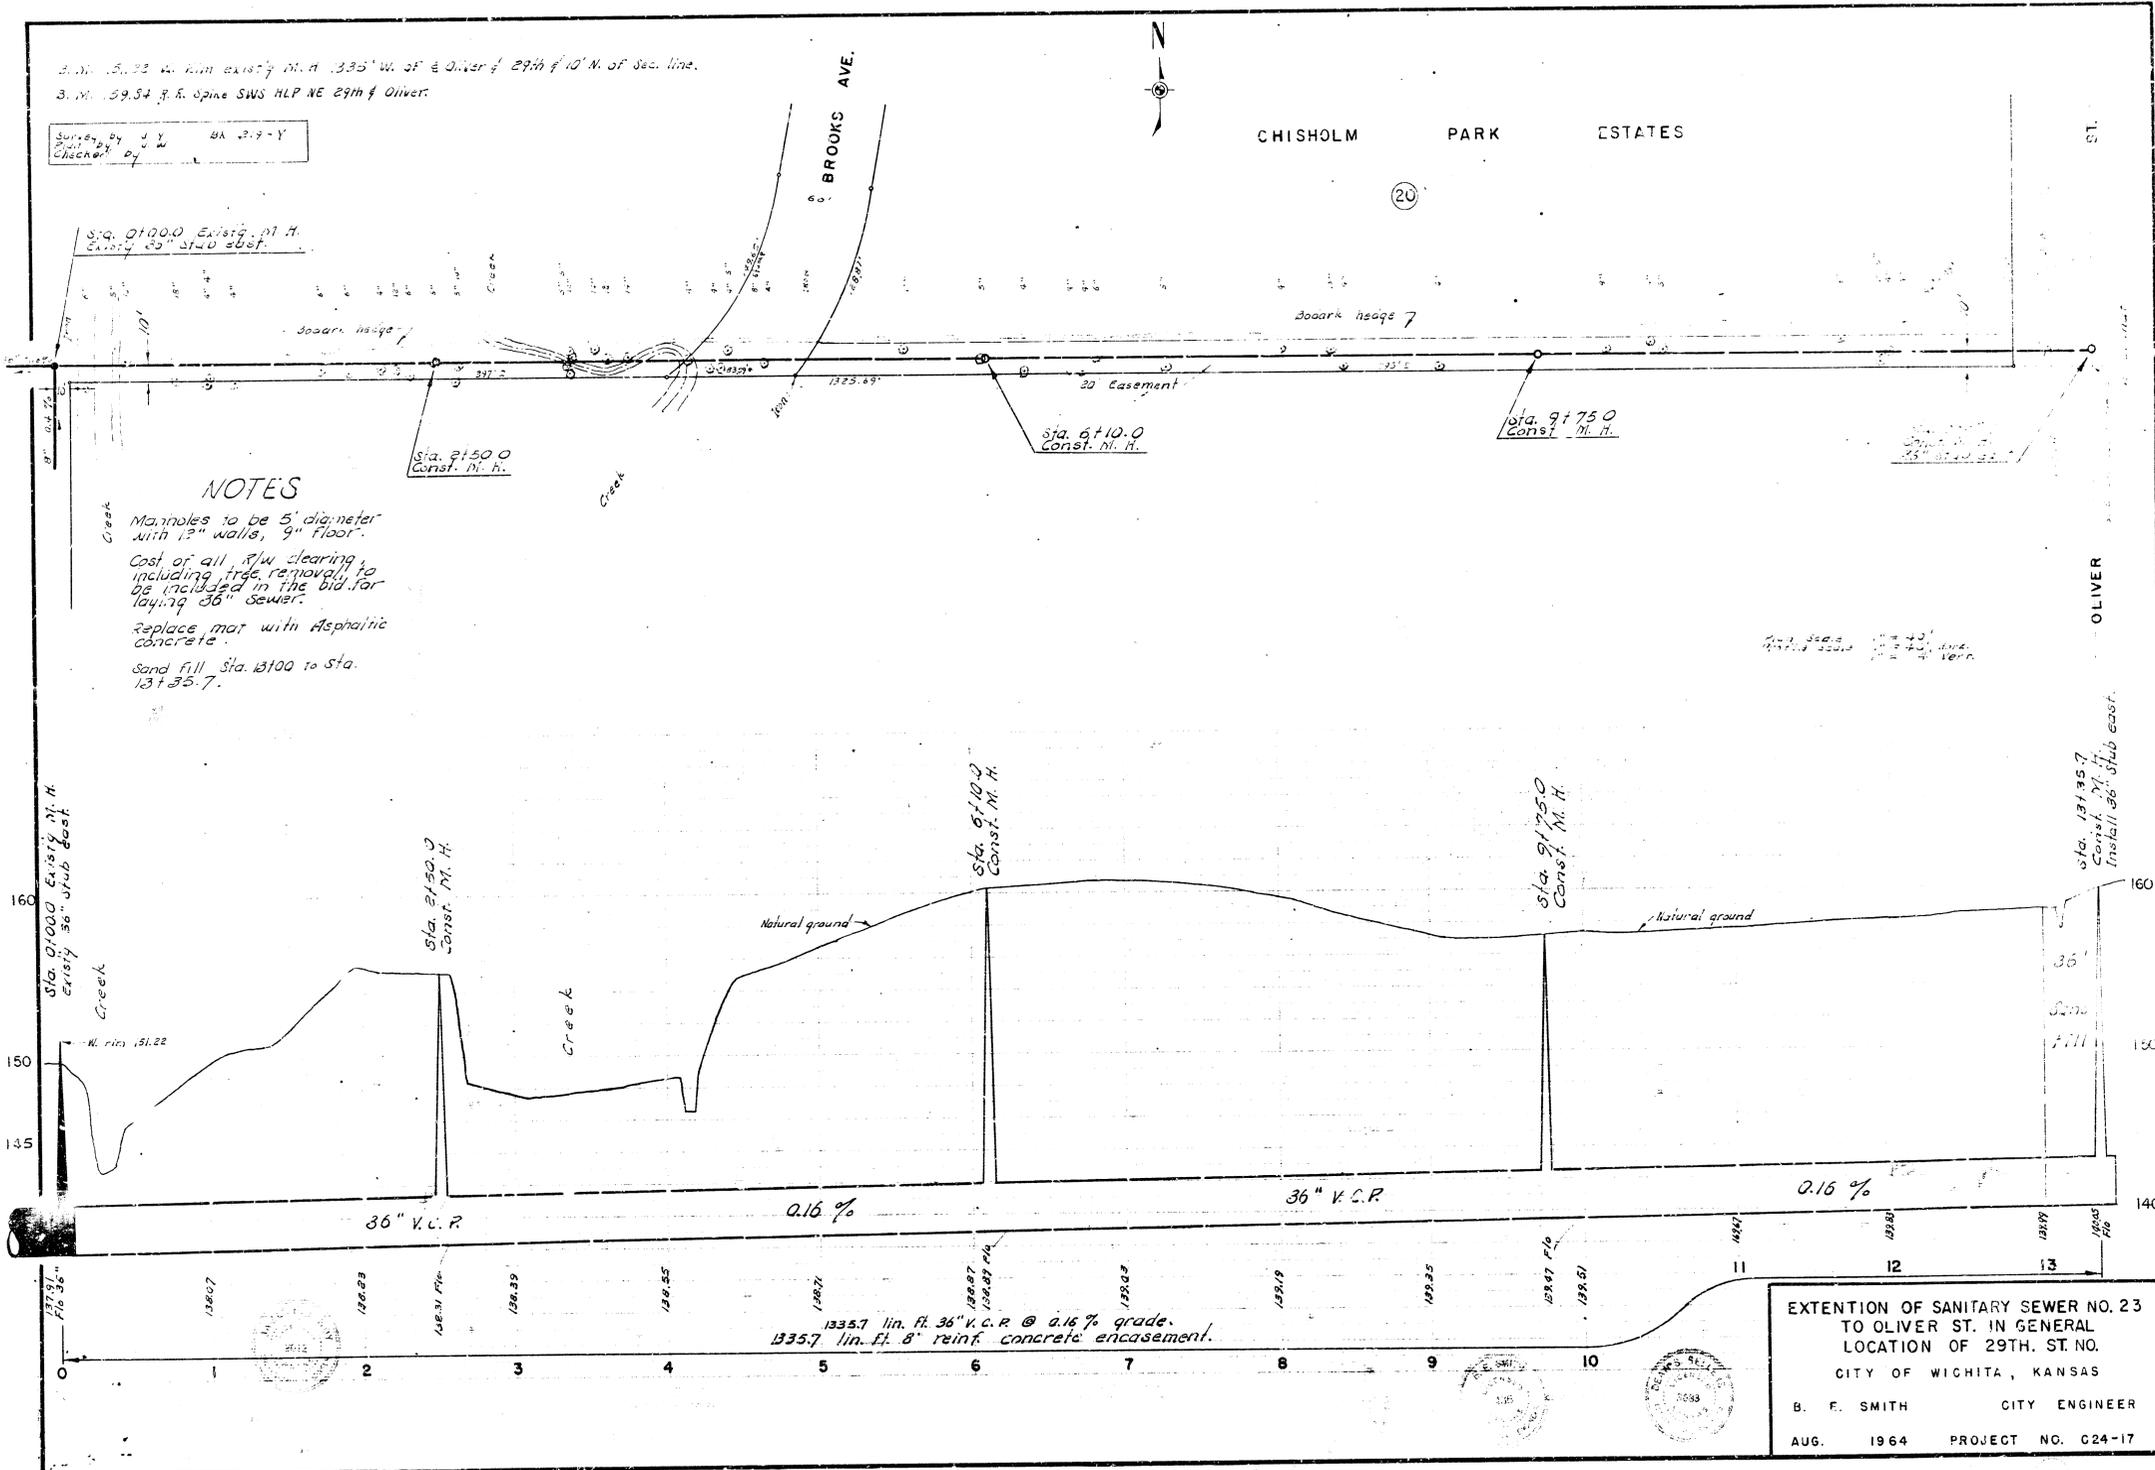

1335.7 lin. ft. 36" V.C.R. @ 0.16% grade.
 1335.7 lin. ft. 8" reinf. concrete encasement.

EXTENSION OF SANITARY SEWER NO. 23 TO OLIVER ST. IN GENERAL LOCATION OF 29TH. ST. NO. CITY OF WICHITA, KANSAS
 B. E. SMITH CITY ENGINEER
 AUG. 1964 PROJECT NO. C24-17

