
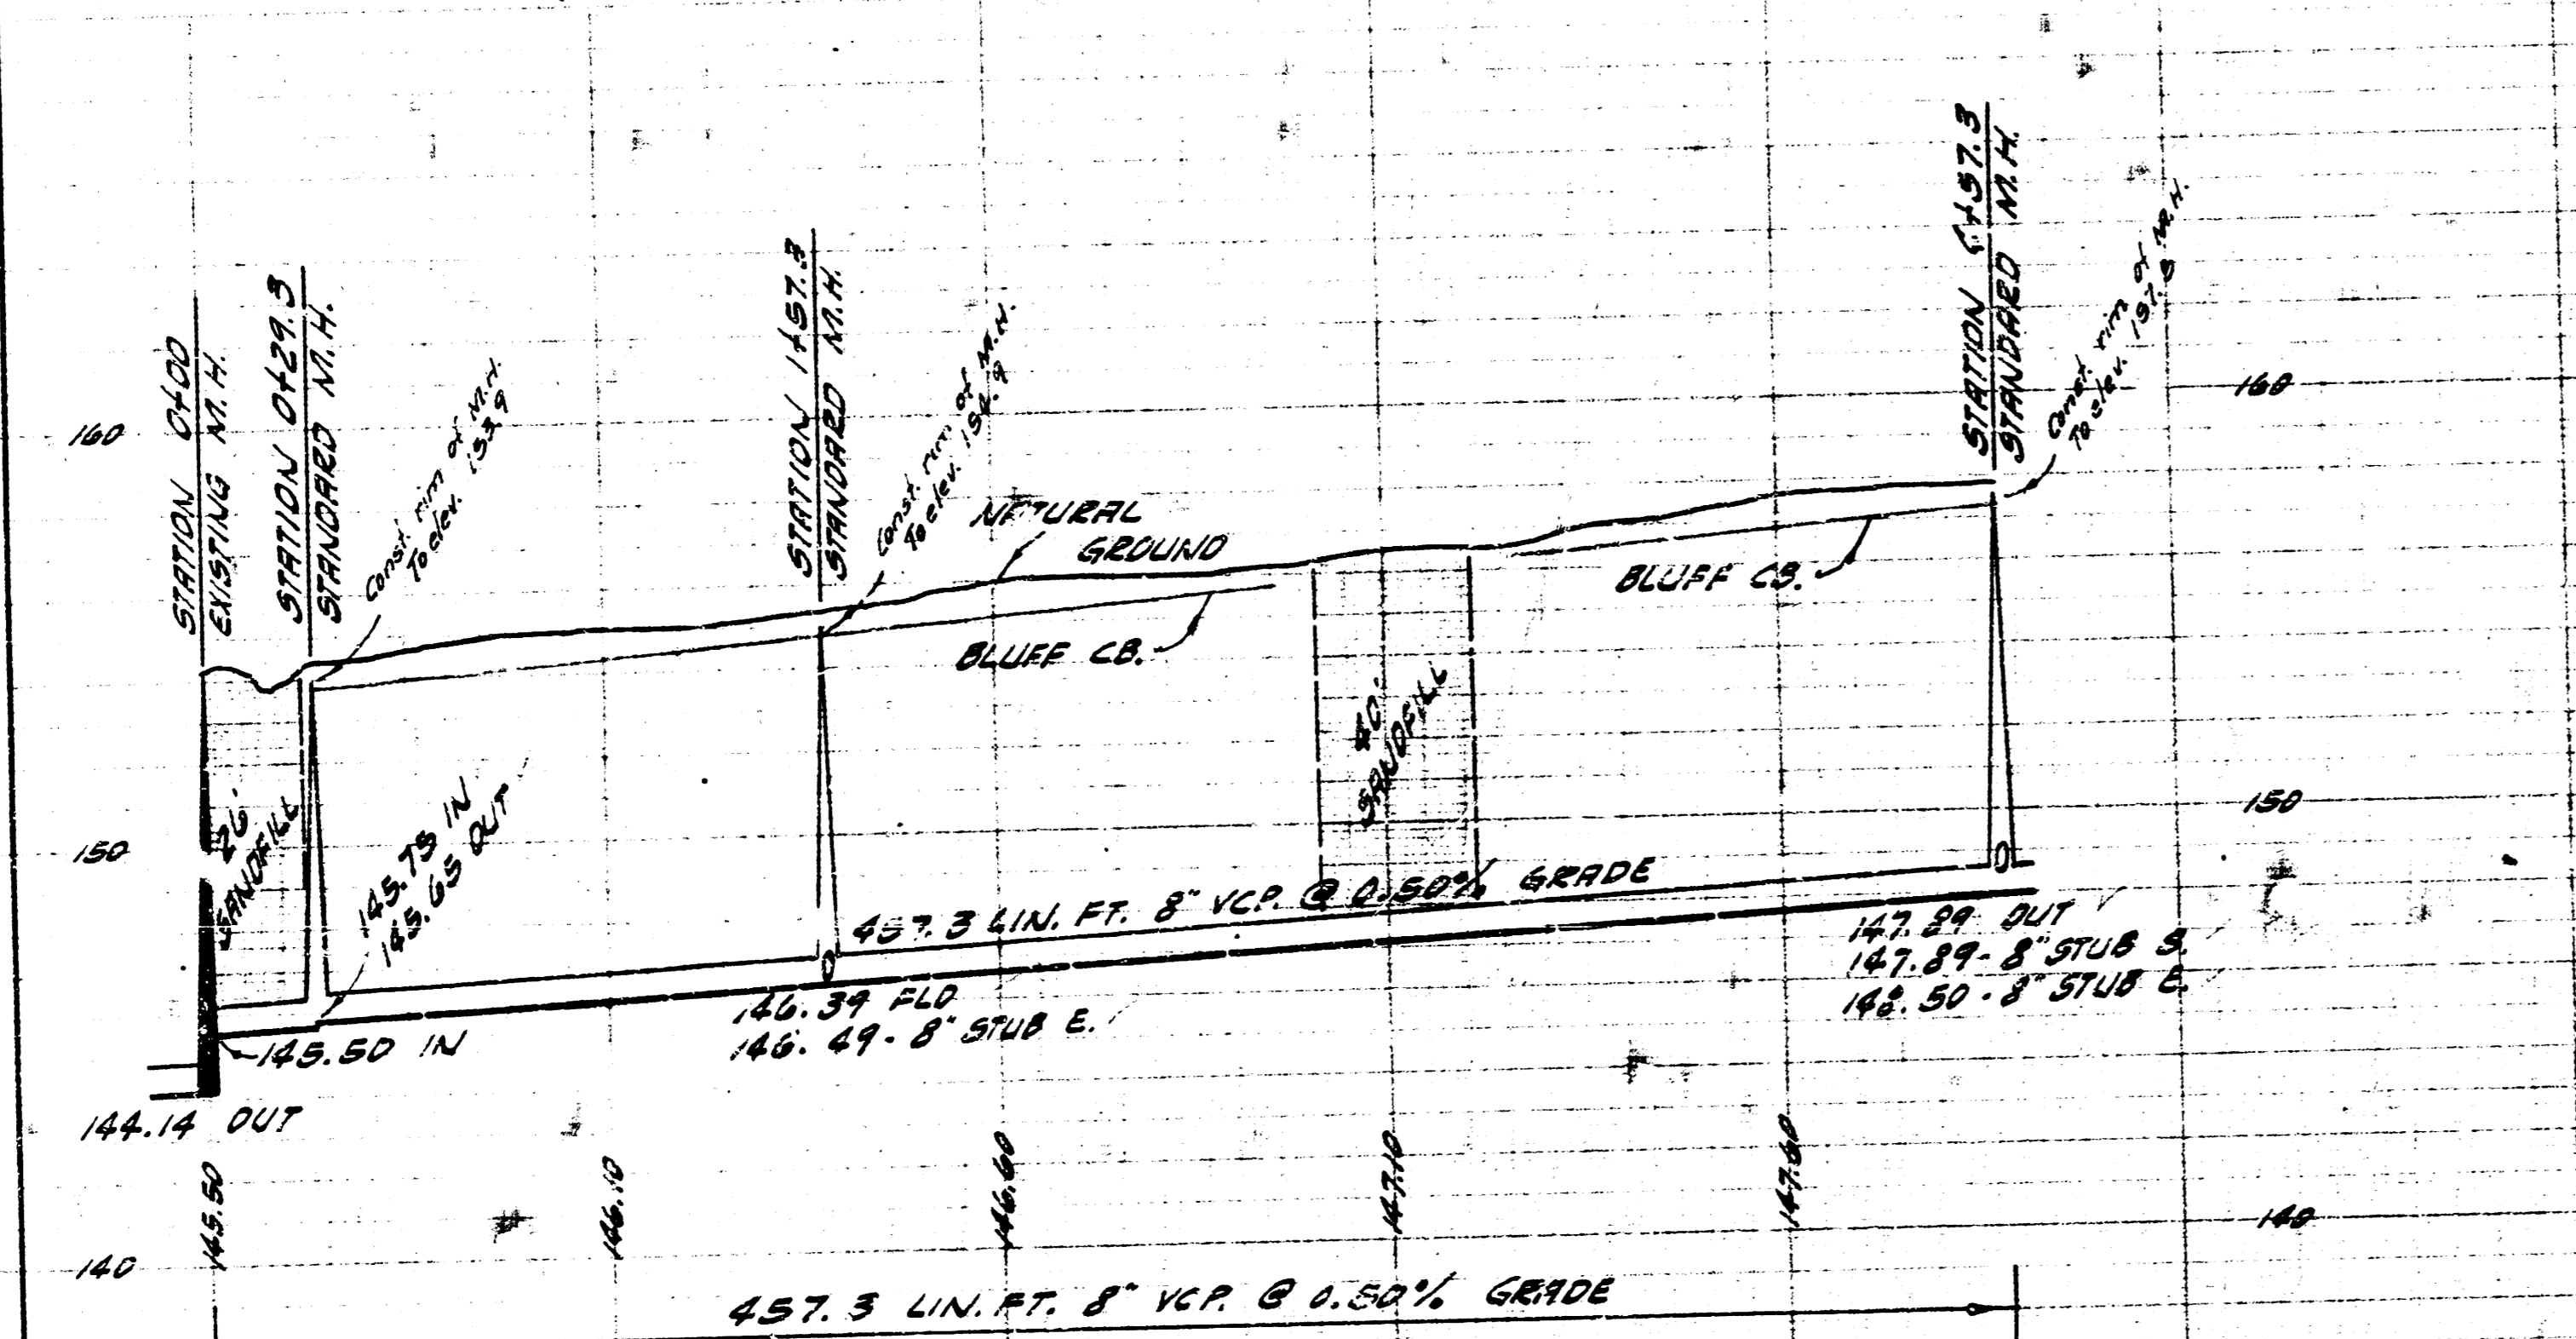


B.M. 160.75 TOP NE 4" VERTICAL POLE ON GAS METER @ L.M. BEEDS SCHOOL,
 W.S. OF BLUFF, S. OF CHAREON LN. E.
 B.M. 162.72 "9" IN 1952 "C" OF NE & N CO. 27TH ST. N. & W. BLUFF RD.



PLAN SCALE 1" = 40'
 PROFILE SCALE 1" = 40' HOR, 1" = 4' VERTICAL

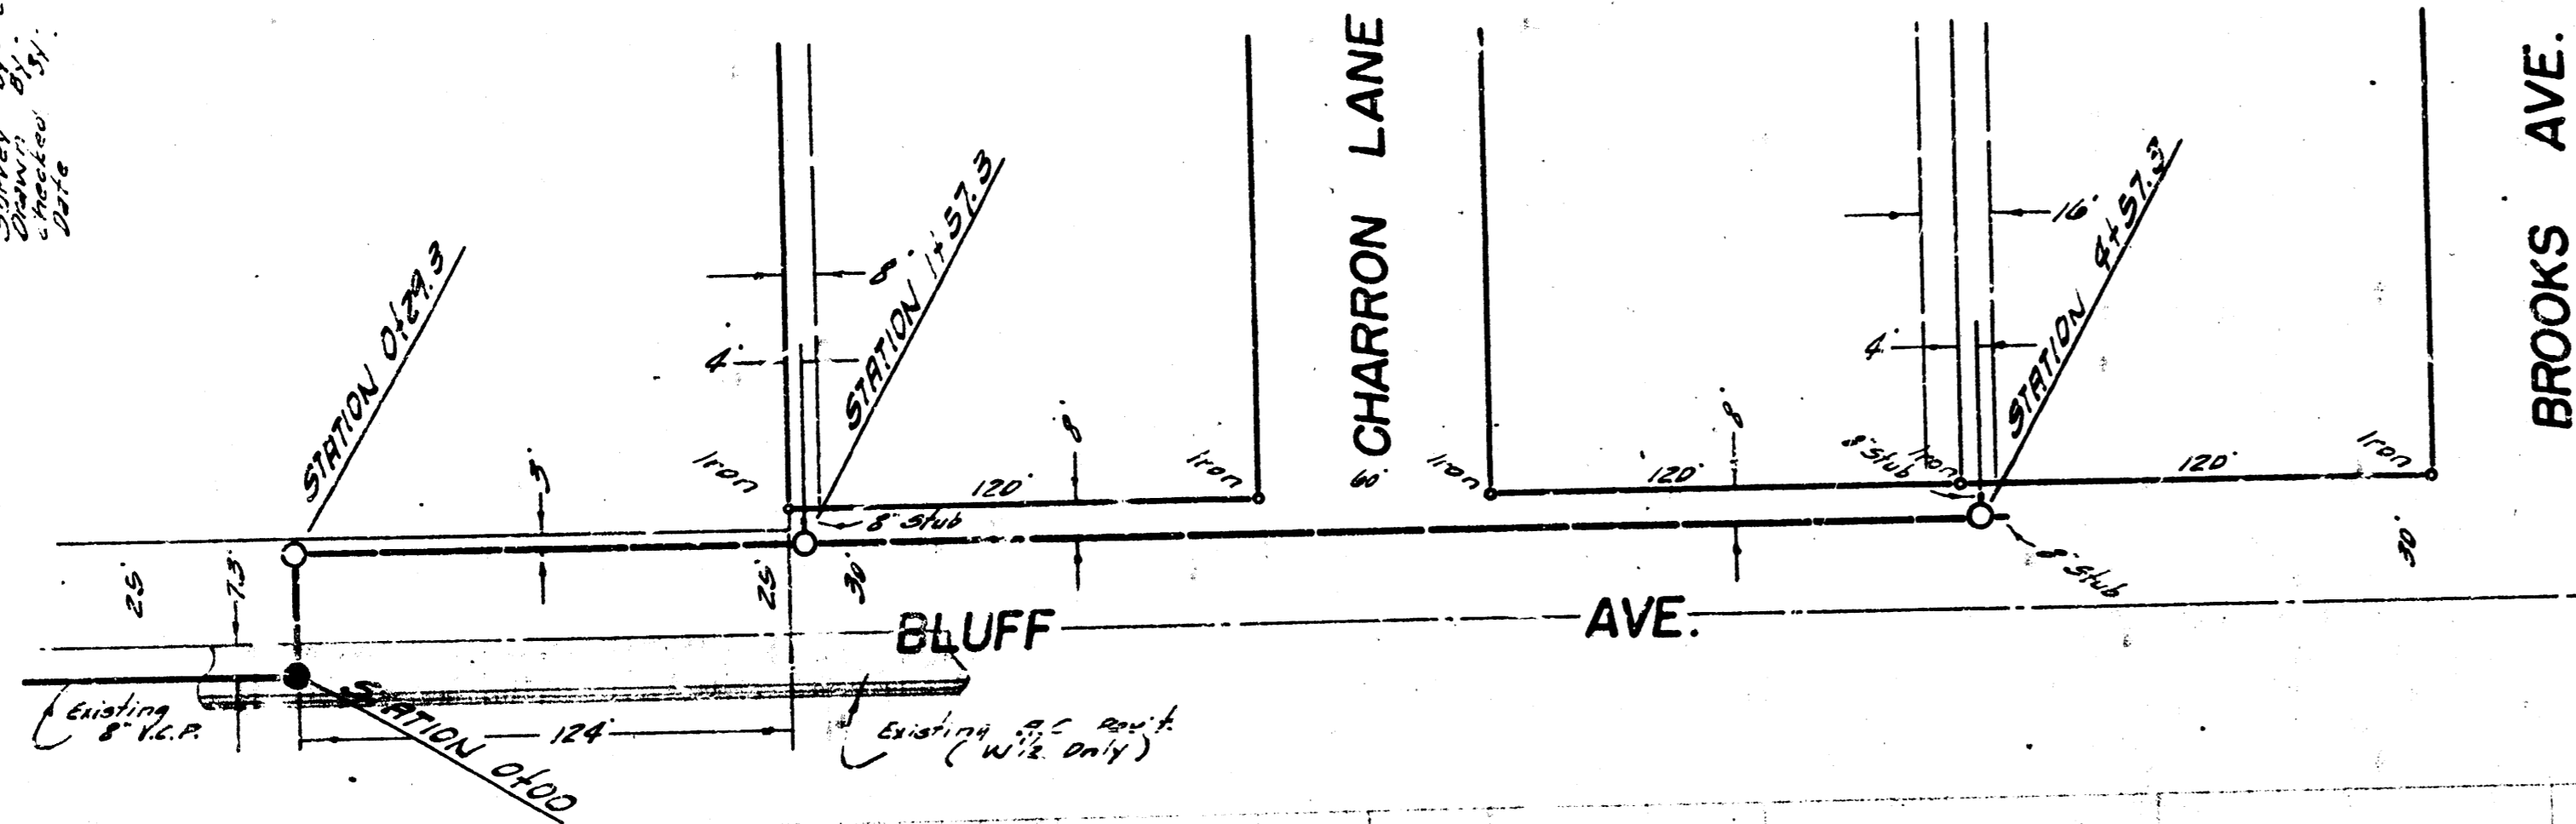

EXT. OF LATERAL 9 SAN. SEWER 23
 CITY OF WICHITA, KANSAS
 B.E. SMITH CITY ENGINEER
 PRIVATE JOB DATE: Feb. 23, '60

B.M. 160.75 TOP NE 4" VERTICAL POLE ON GAS METER @ L.M. BEEDS SCHOOL,
 W.S. OF BLUFF, S. OF CHAREON LN. E.
 B.M. 162.72 "9" IN 1952 "C" OF NE & N CO. 27TH ST. N. & W. BLUFF RD.

PLAN SCALE 1" = 40'
 PROFILE SCALE 1" = 40' HOR, 1" = 4' VERTICAL

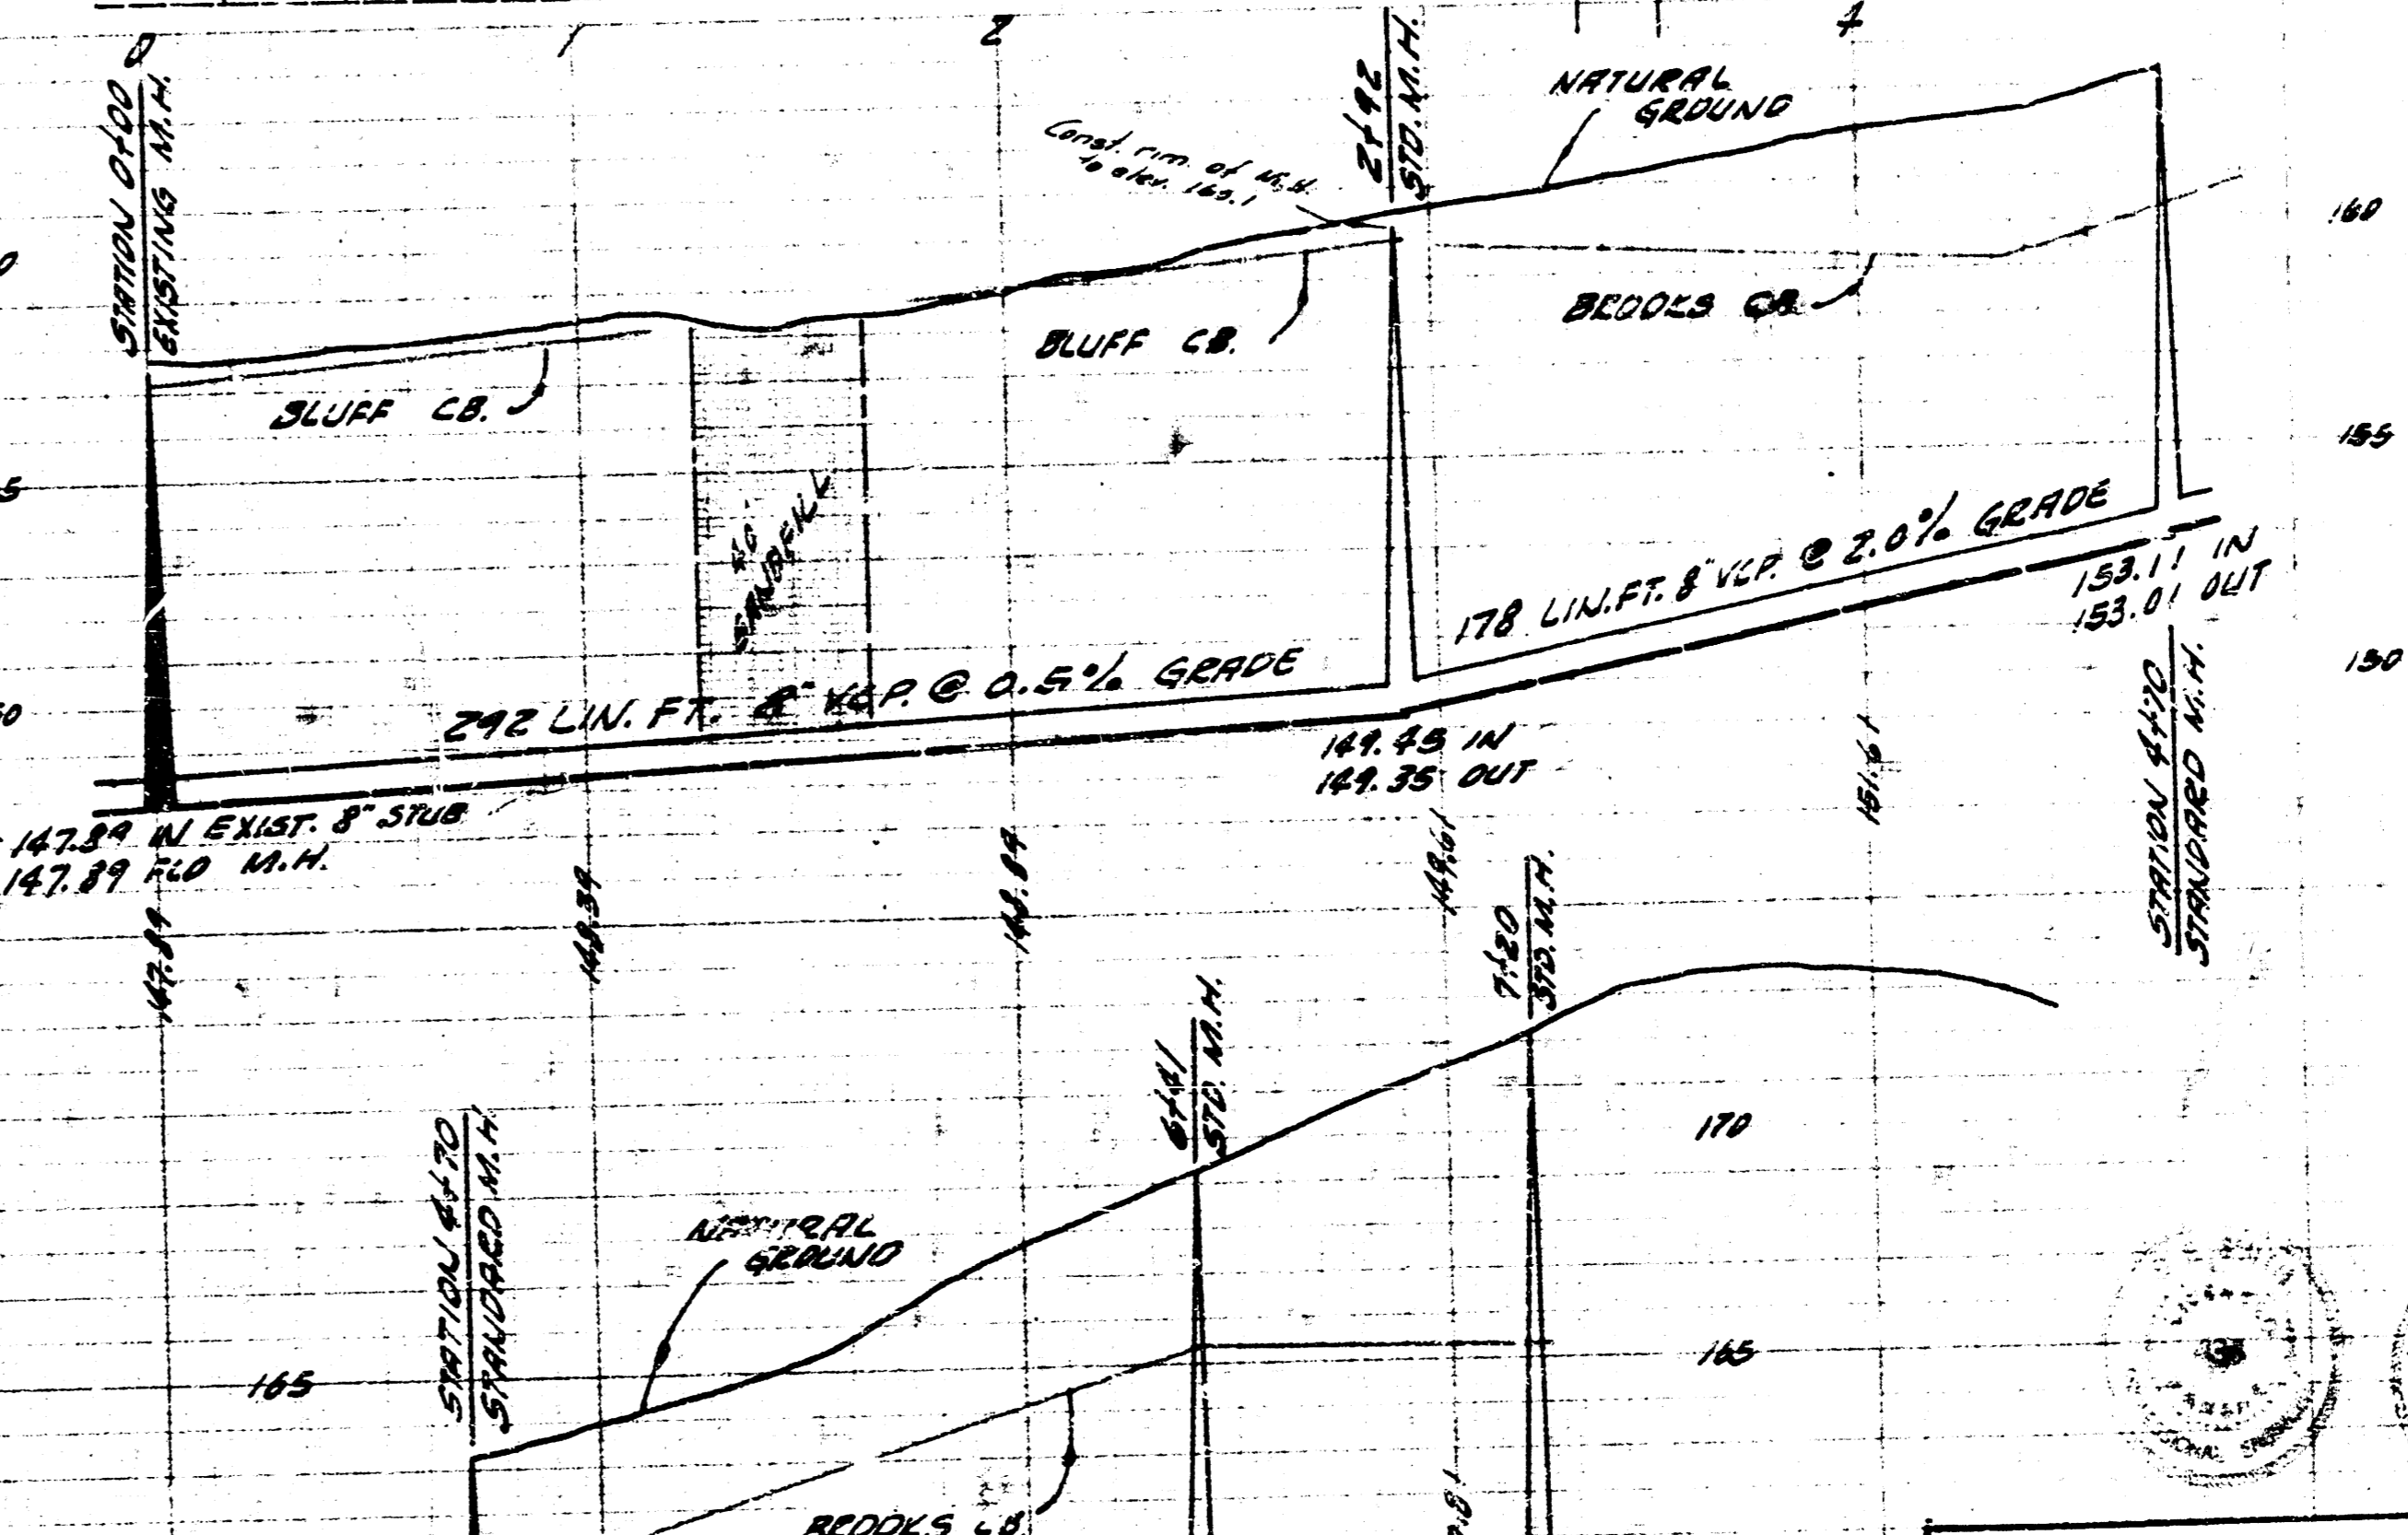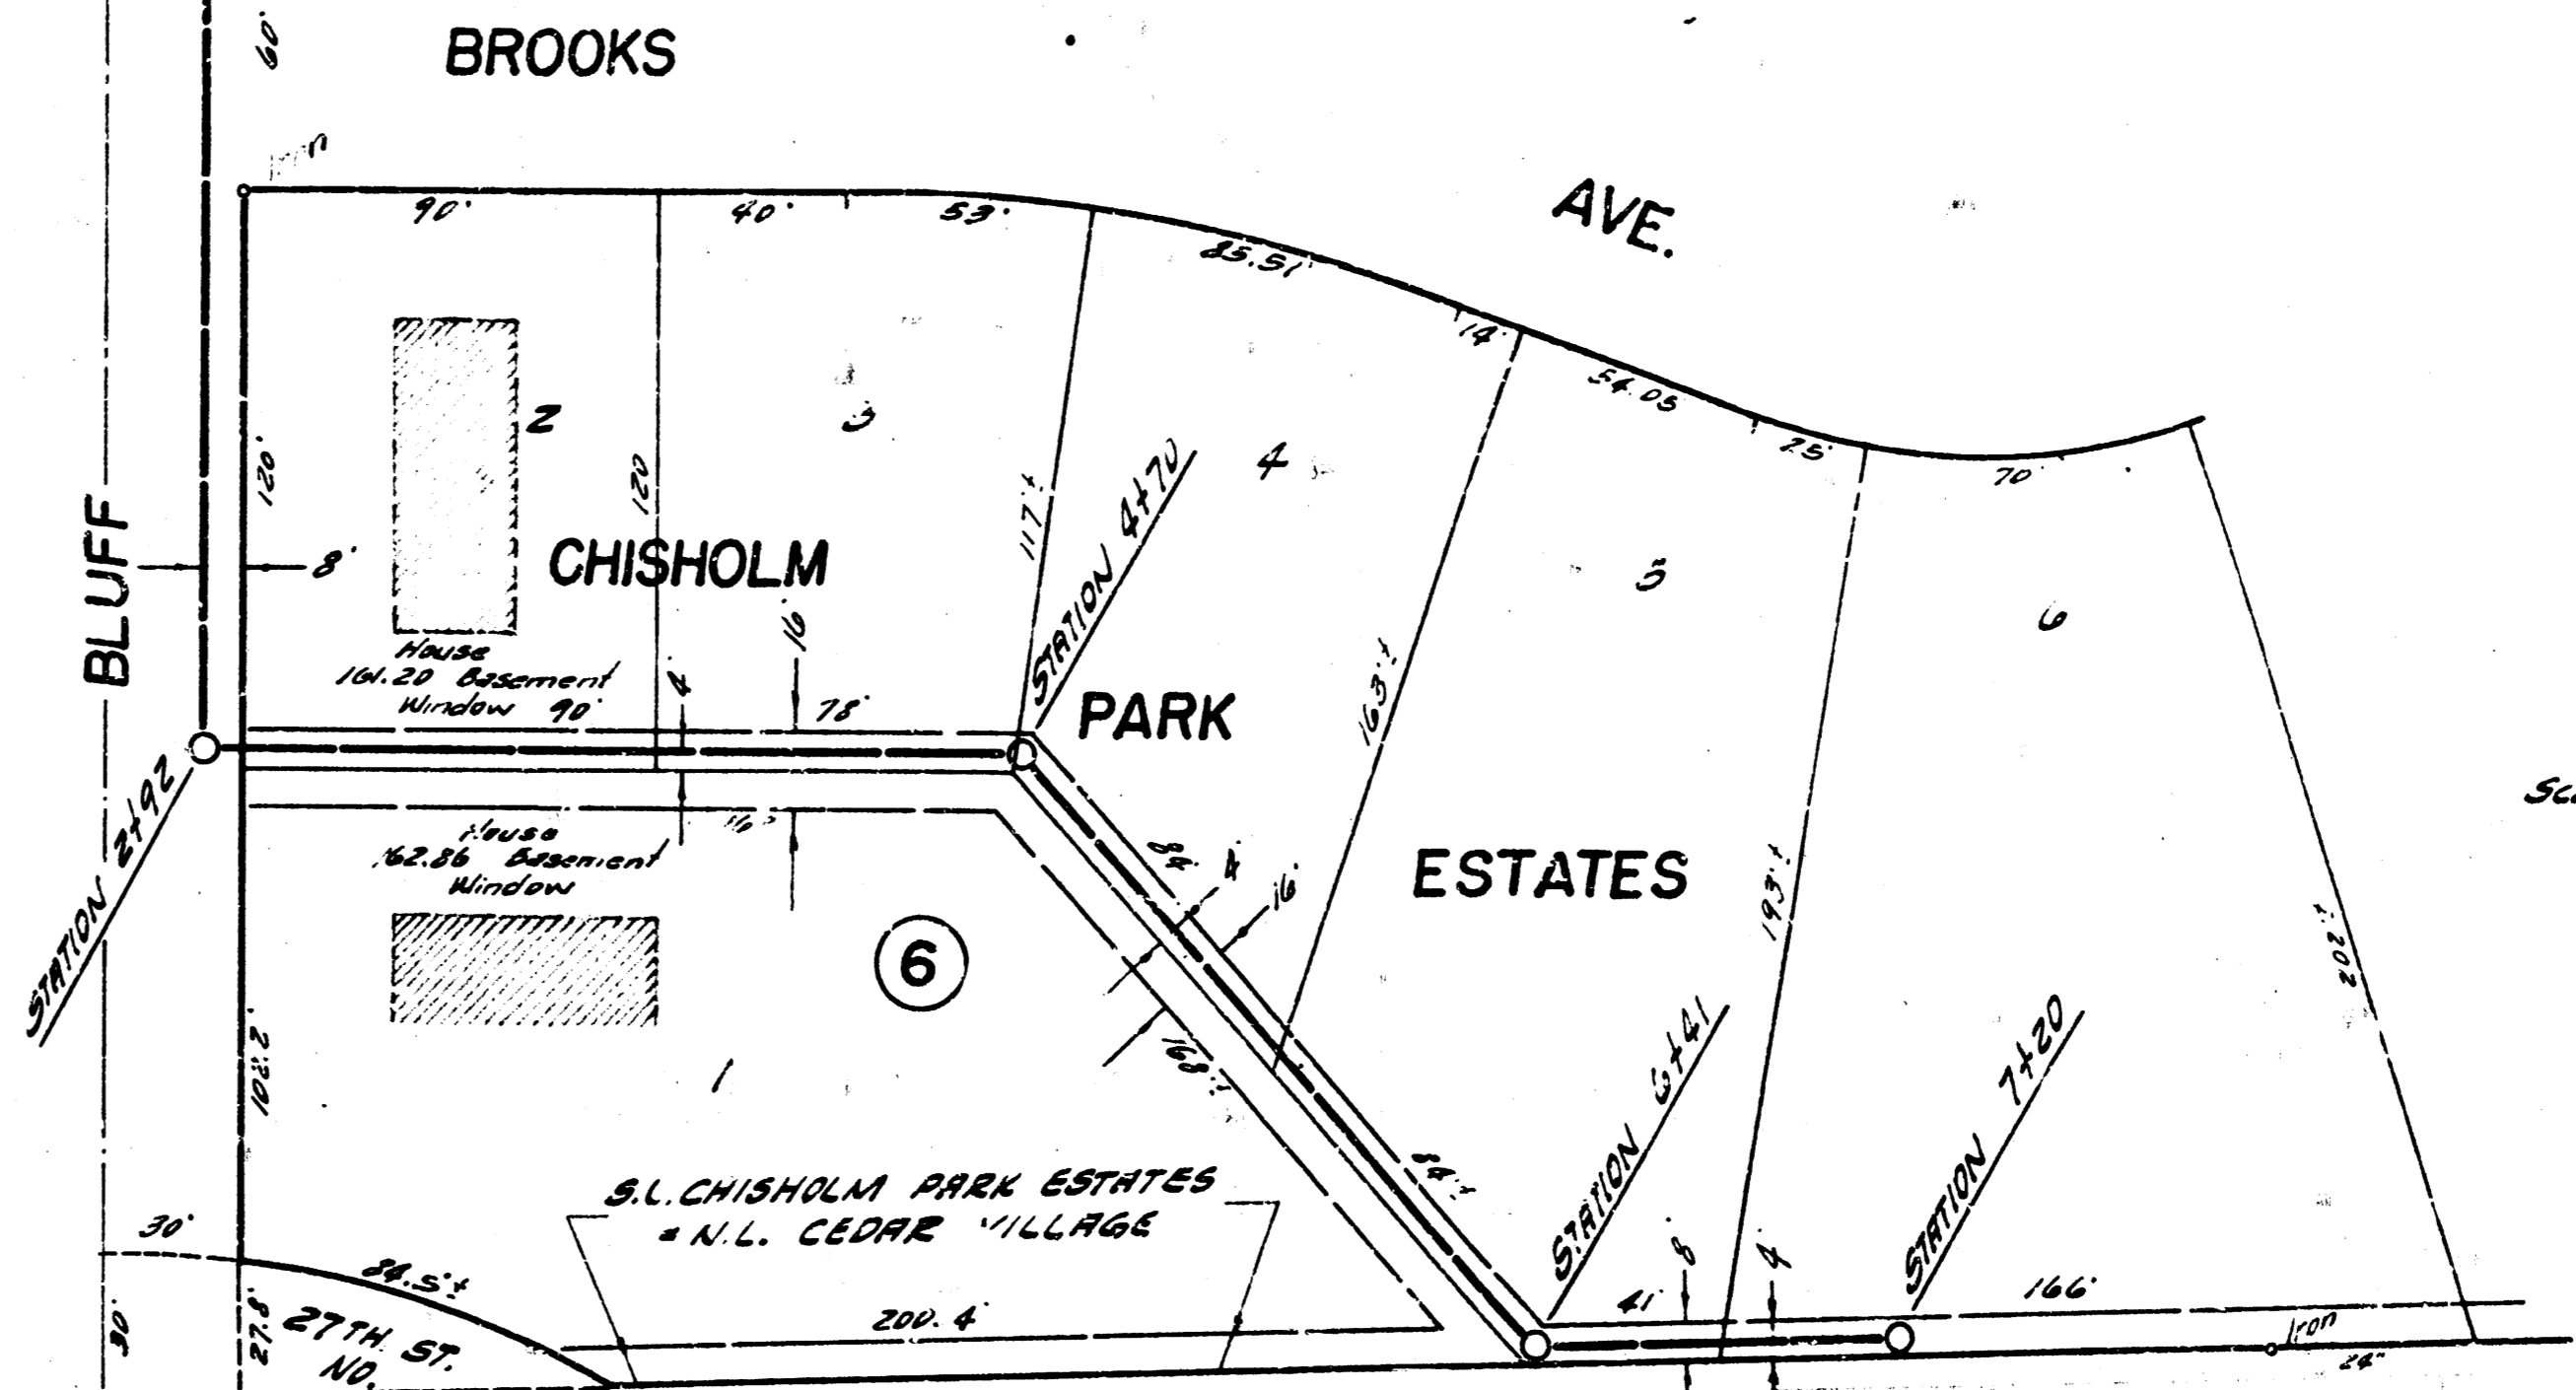

LATERAL 18 SANITARY SEWER 23
 CITY OF WICHITA, KANSAS
 B.E. SMITH CITY ENGINEER
 PROJ. NO. C29-99 DATE: Feb 23, '60

