

B. M. 134.10' M in Mueller Fire Plug N.W. cor. 35th and Seneca.

NOTE TO CONTRACTOR:
Contractor is to replace all fences and 32' x 32' concrete tanks, water-ads. also construct temporary fences where necessary.

NOTE:
Do not remove or damage frame shed @ 3656 North Seneca St.

Plan Scale 1" = 40'
Profile Scale 1/2" = 4'


Sanitary Sewer Checked by [Signature]

Existing M.H. Existing 10'-8" STUB NO.

Existing M.H. Existing 10'-8" stub No.

This portion of Sanitary Sewer built on Lot 65, Sub. 4, S. S. No. 23 Project No. C28-10

Existing M.H. Existing 8" stub No.

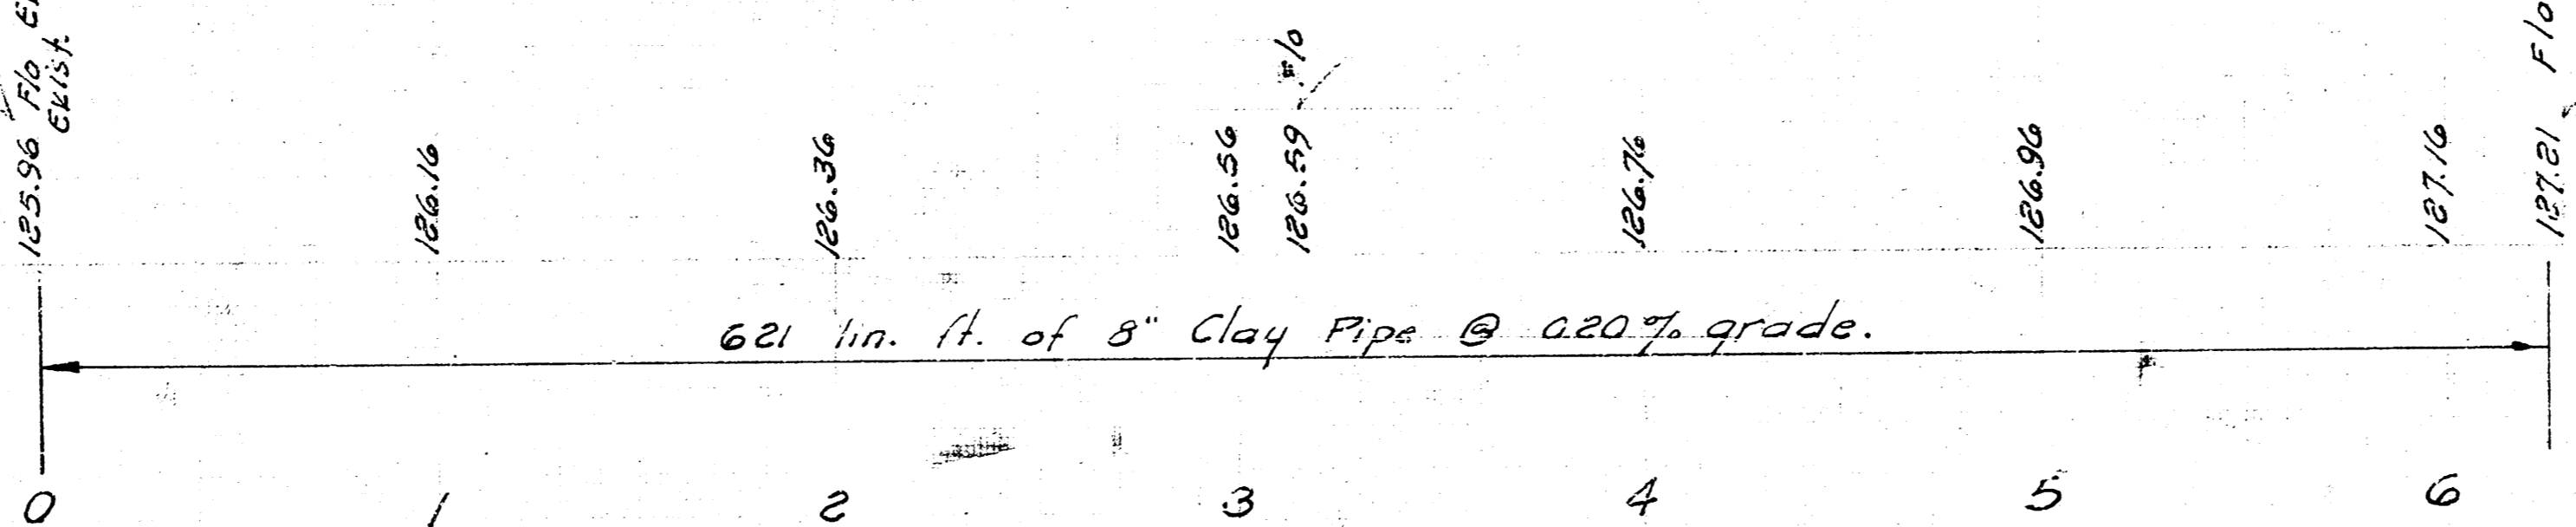

LAT. 22, SUBMAIN 4, S. S. NO. 23
CITY OF WICHITA, KANSAS
B. E. SMITH CITY ENGINEER
NOV. 1970 PROJECT NO. C23-74

