

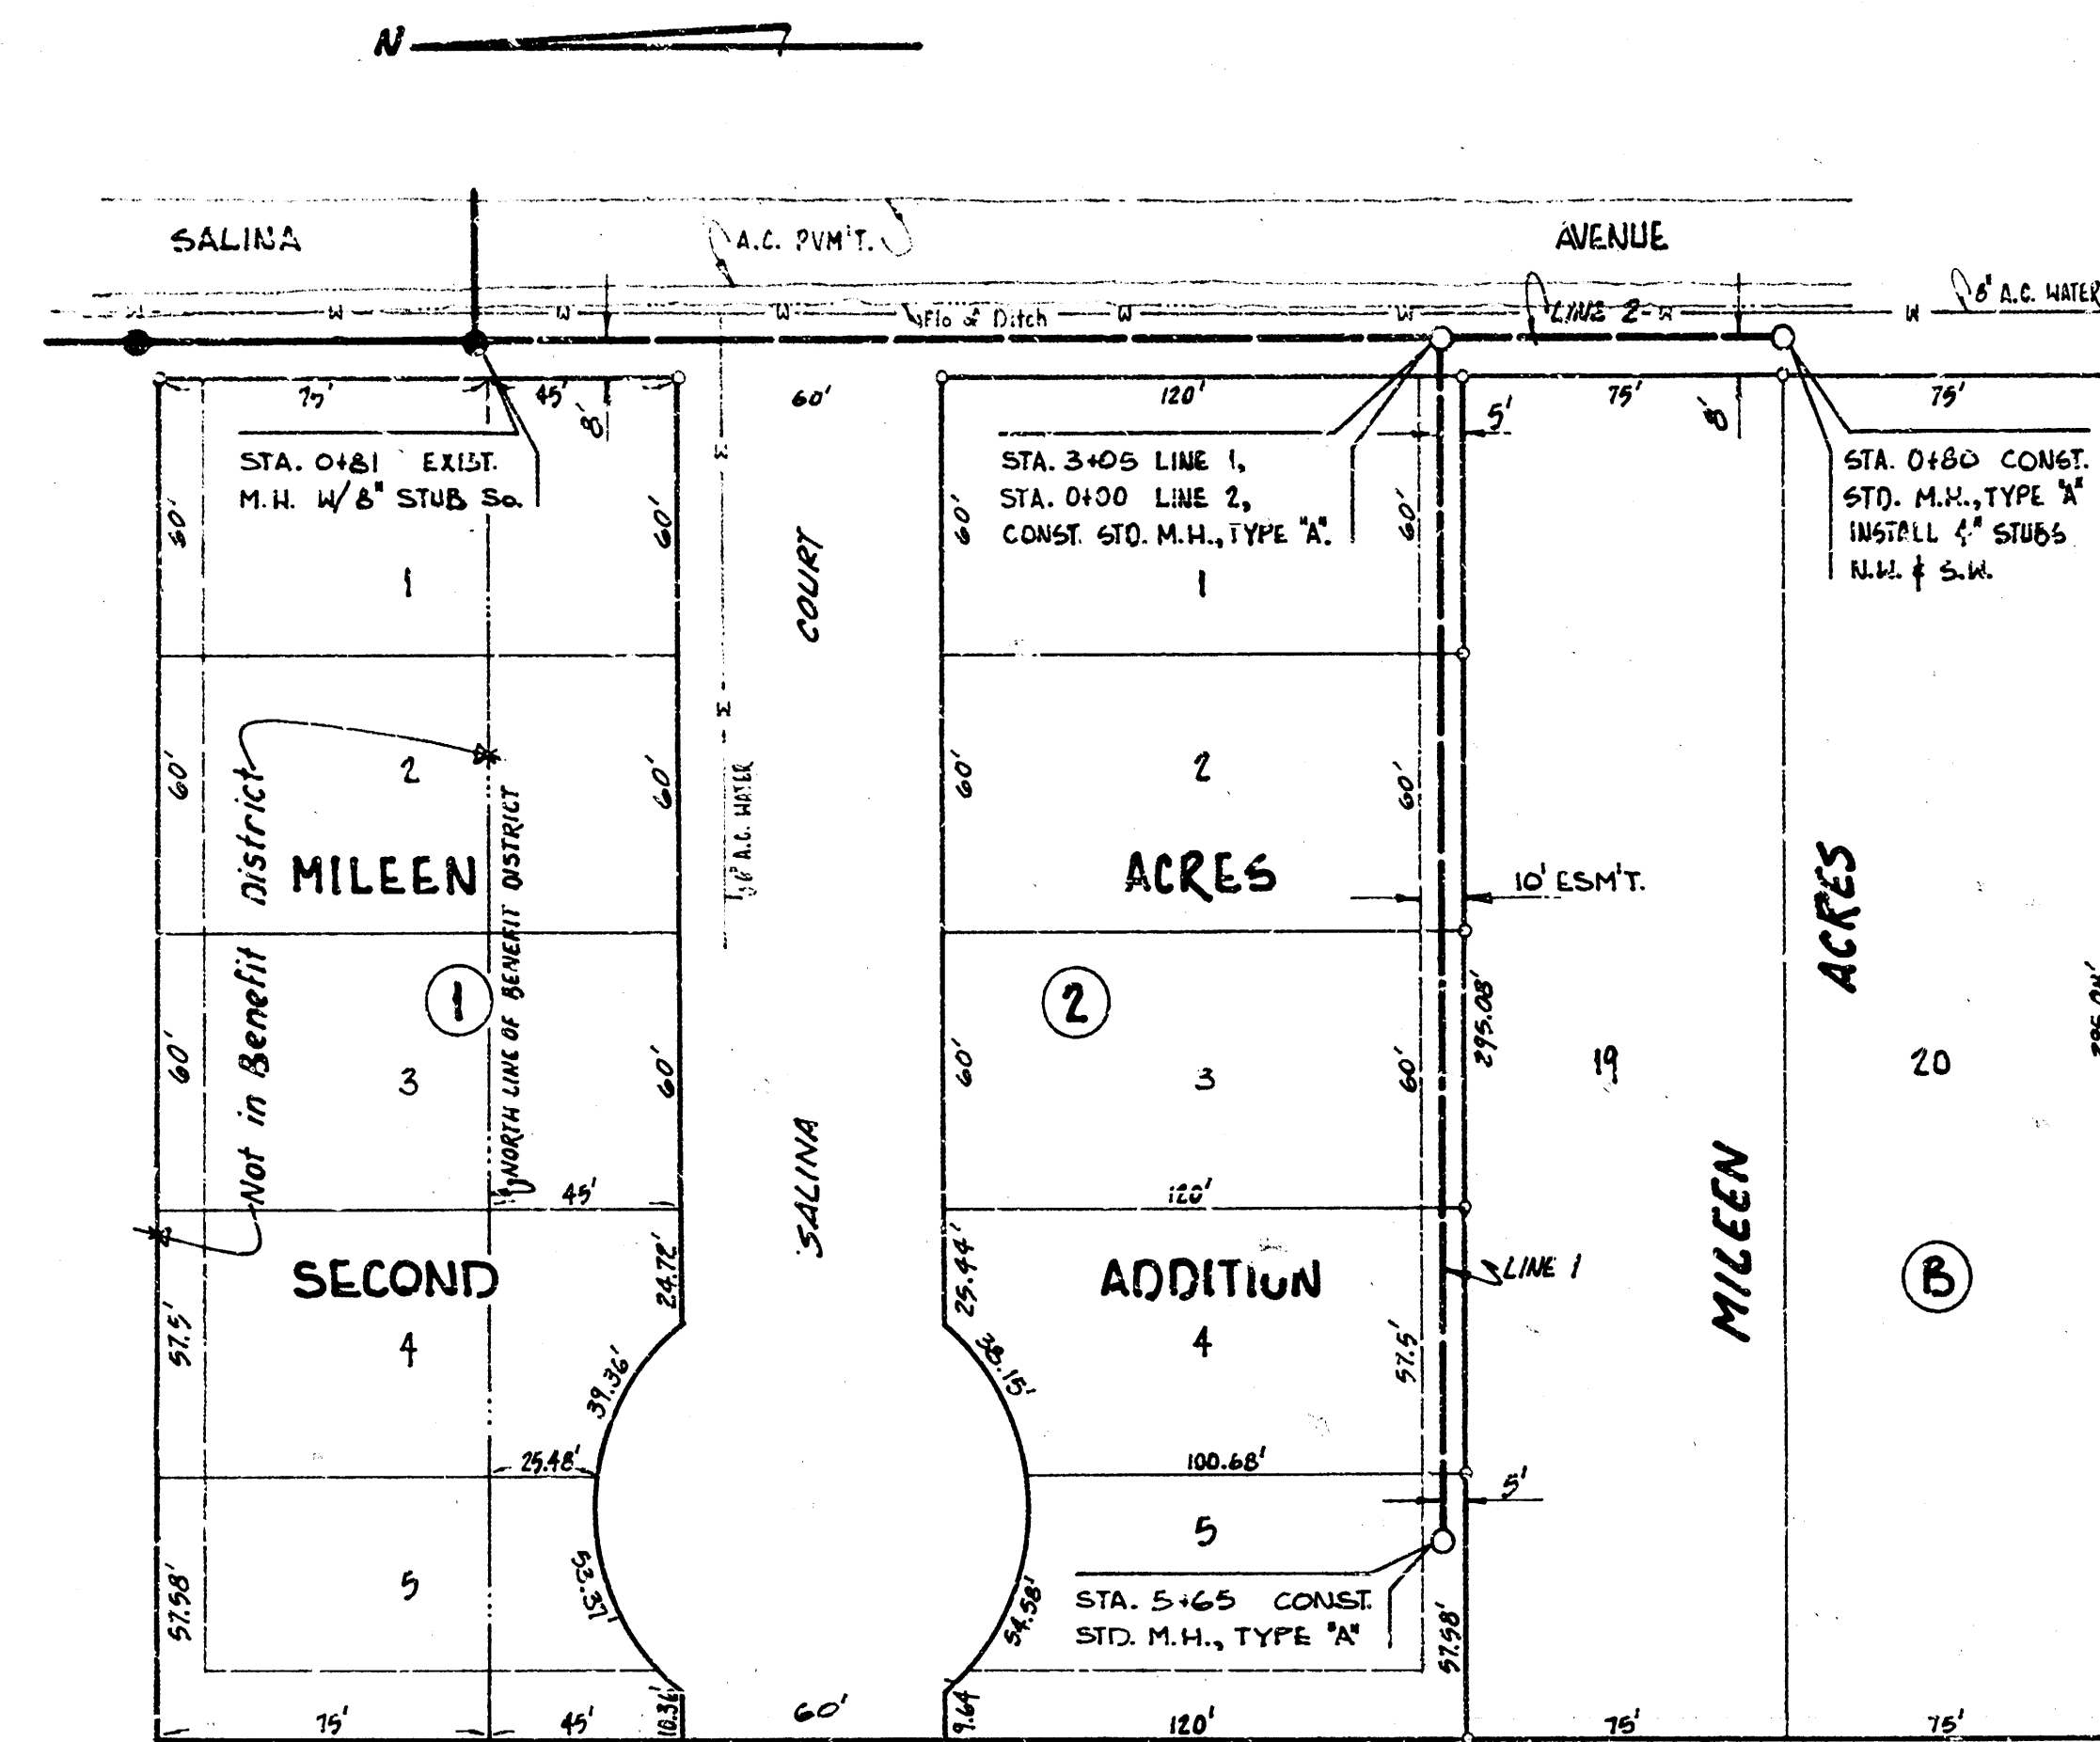
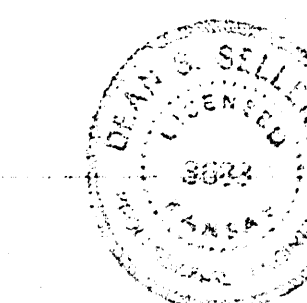


SEVEN/10/71 BOM. 102.171
PLAN SHEET
CHASCO

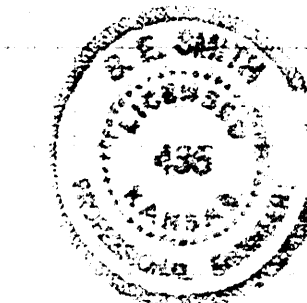

SCALE: PLAN 1"=40'
PROFILE 1"=40' HORIZONTAL
1"=4' VERTICAL

B.M. 125.14 N.H. COR. CONC. BASE TO BRICK SIGN (ALL PETS HOSPITAL) 300' E. OF
SALINA AVE. ON S. SIDE 21st ST. No.

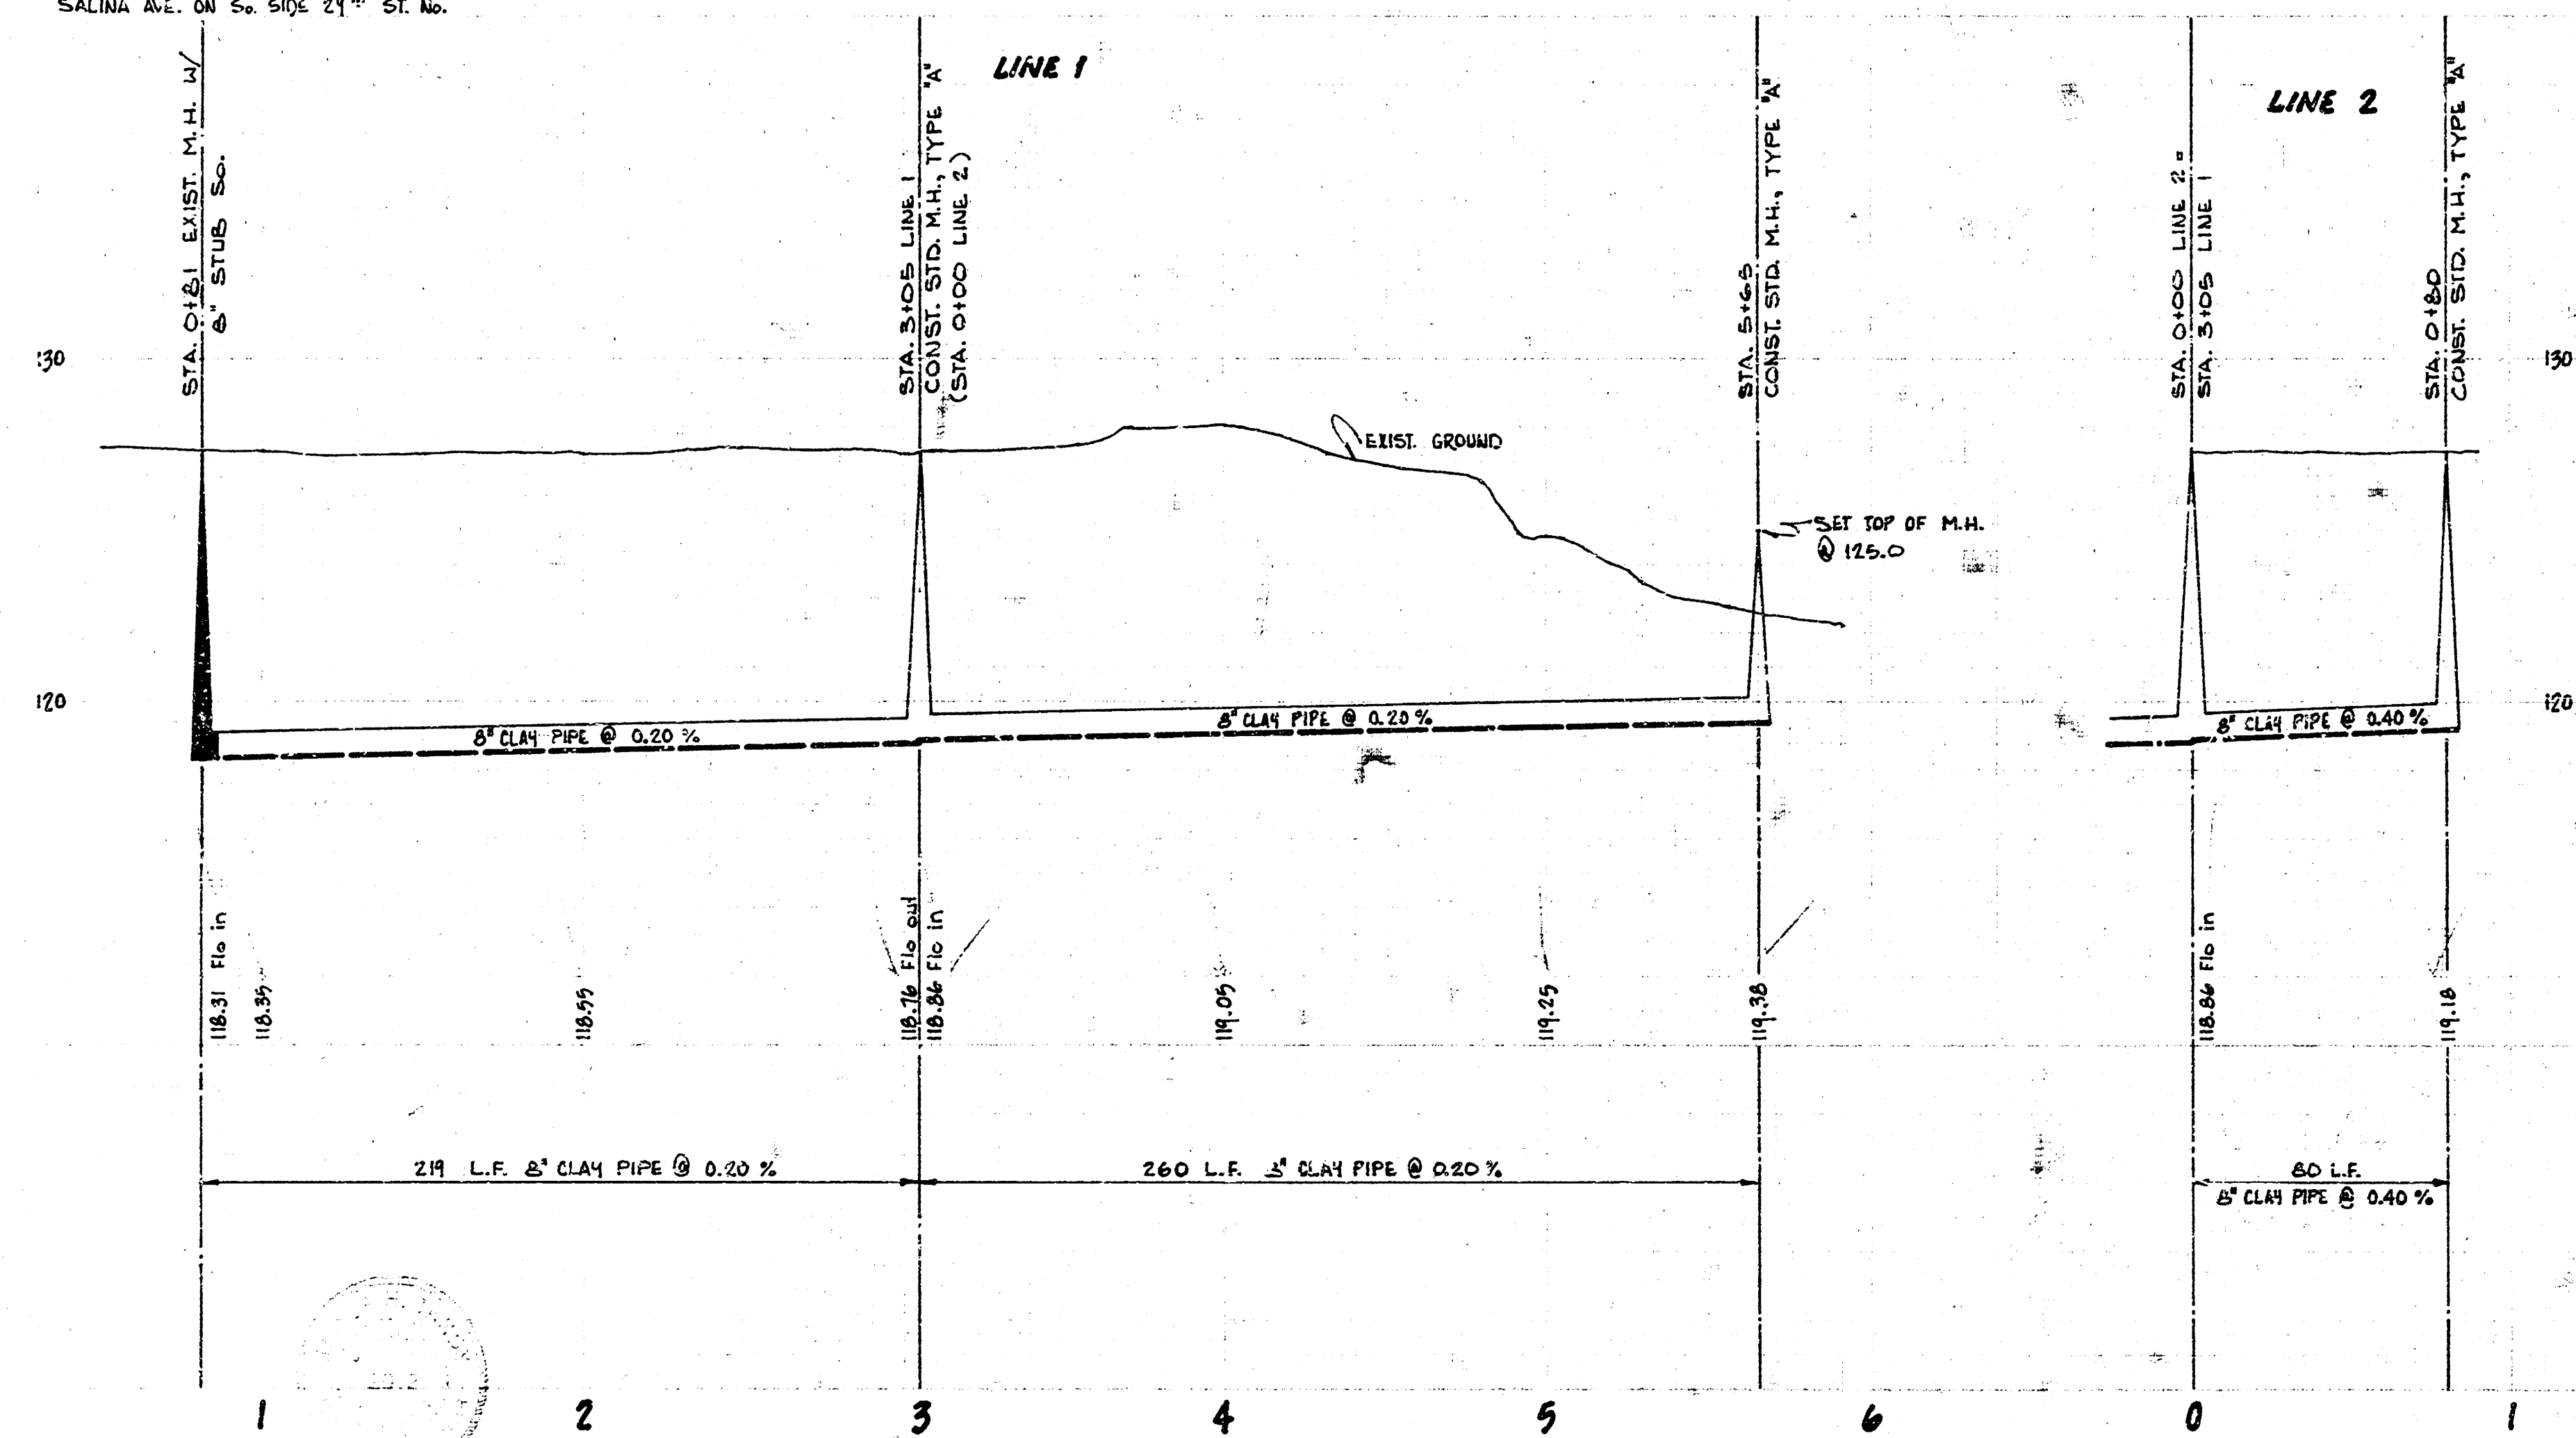

Lat 73, Sub 4, SS. No. 23
CITY OF WICHITA, KANSAS.
B.E. Smith, City Engineer
Date NOV 1970 Project No. C20-54