


R. Graham
R. Chomitz

AK-43


Scale Plan 1" = 40'
Profile 1" = 10' Horiz.
1" = 5' Vert.

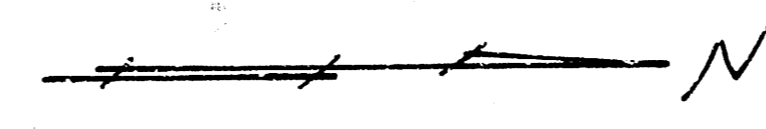

Sta 0+00 Exst. M.H.
Remove 8" stub N
Begin Pipe

Sta 3+29 Const.
Std. M.H. Type A or B
Install 8" stub N.

Note: Removal of the 8" stub
at Sta 0+00 shall be
incidental to the Project.

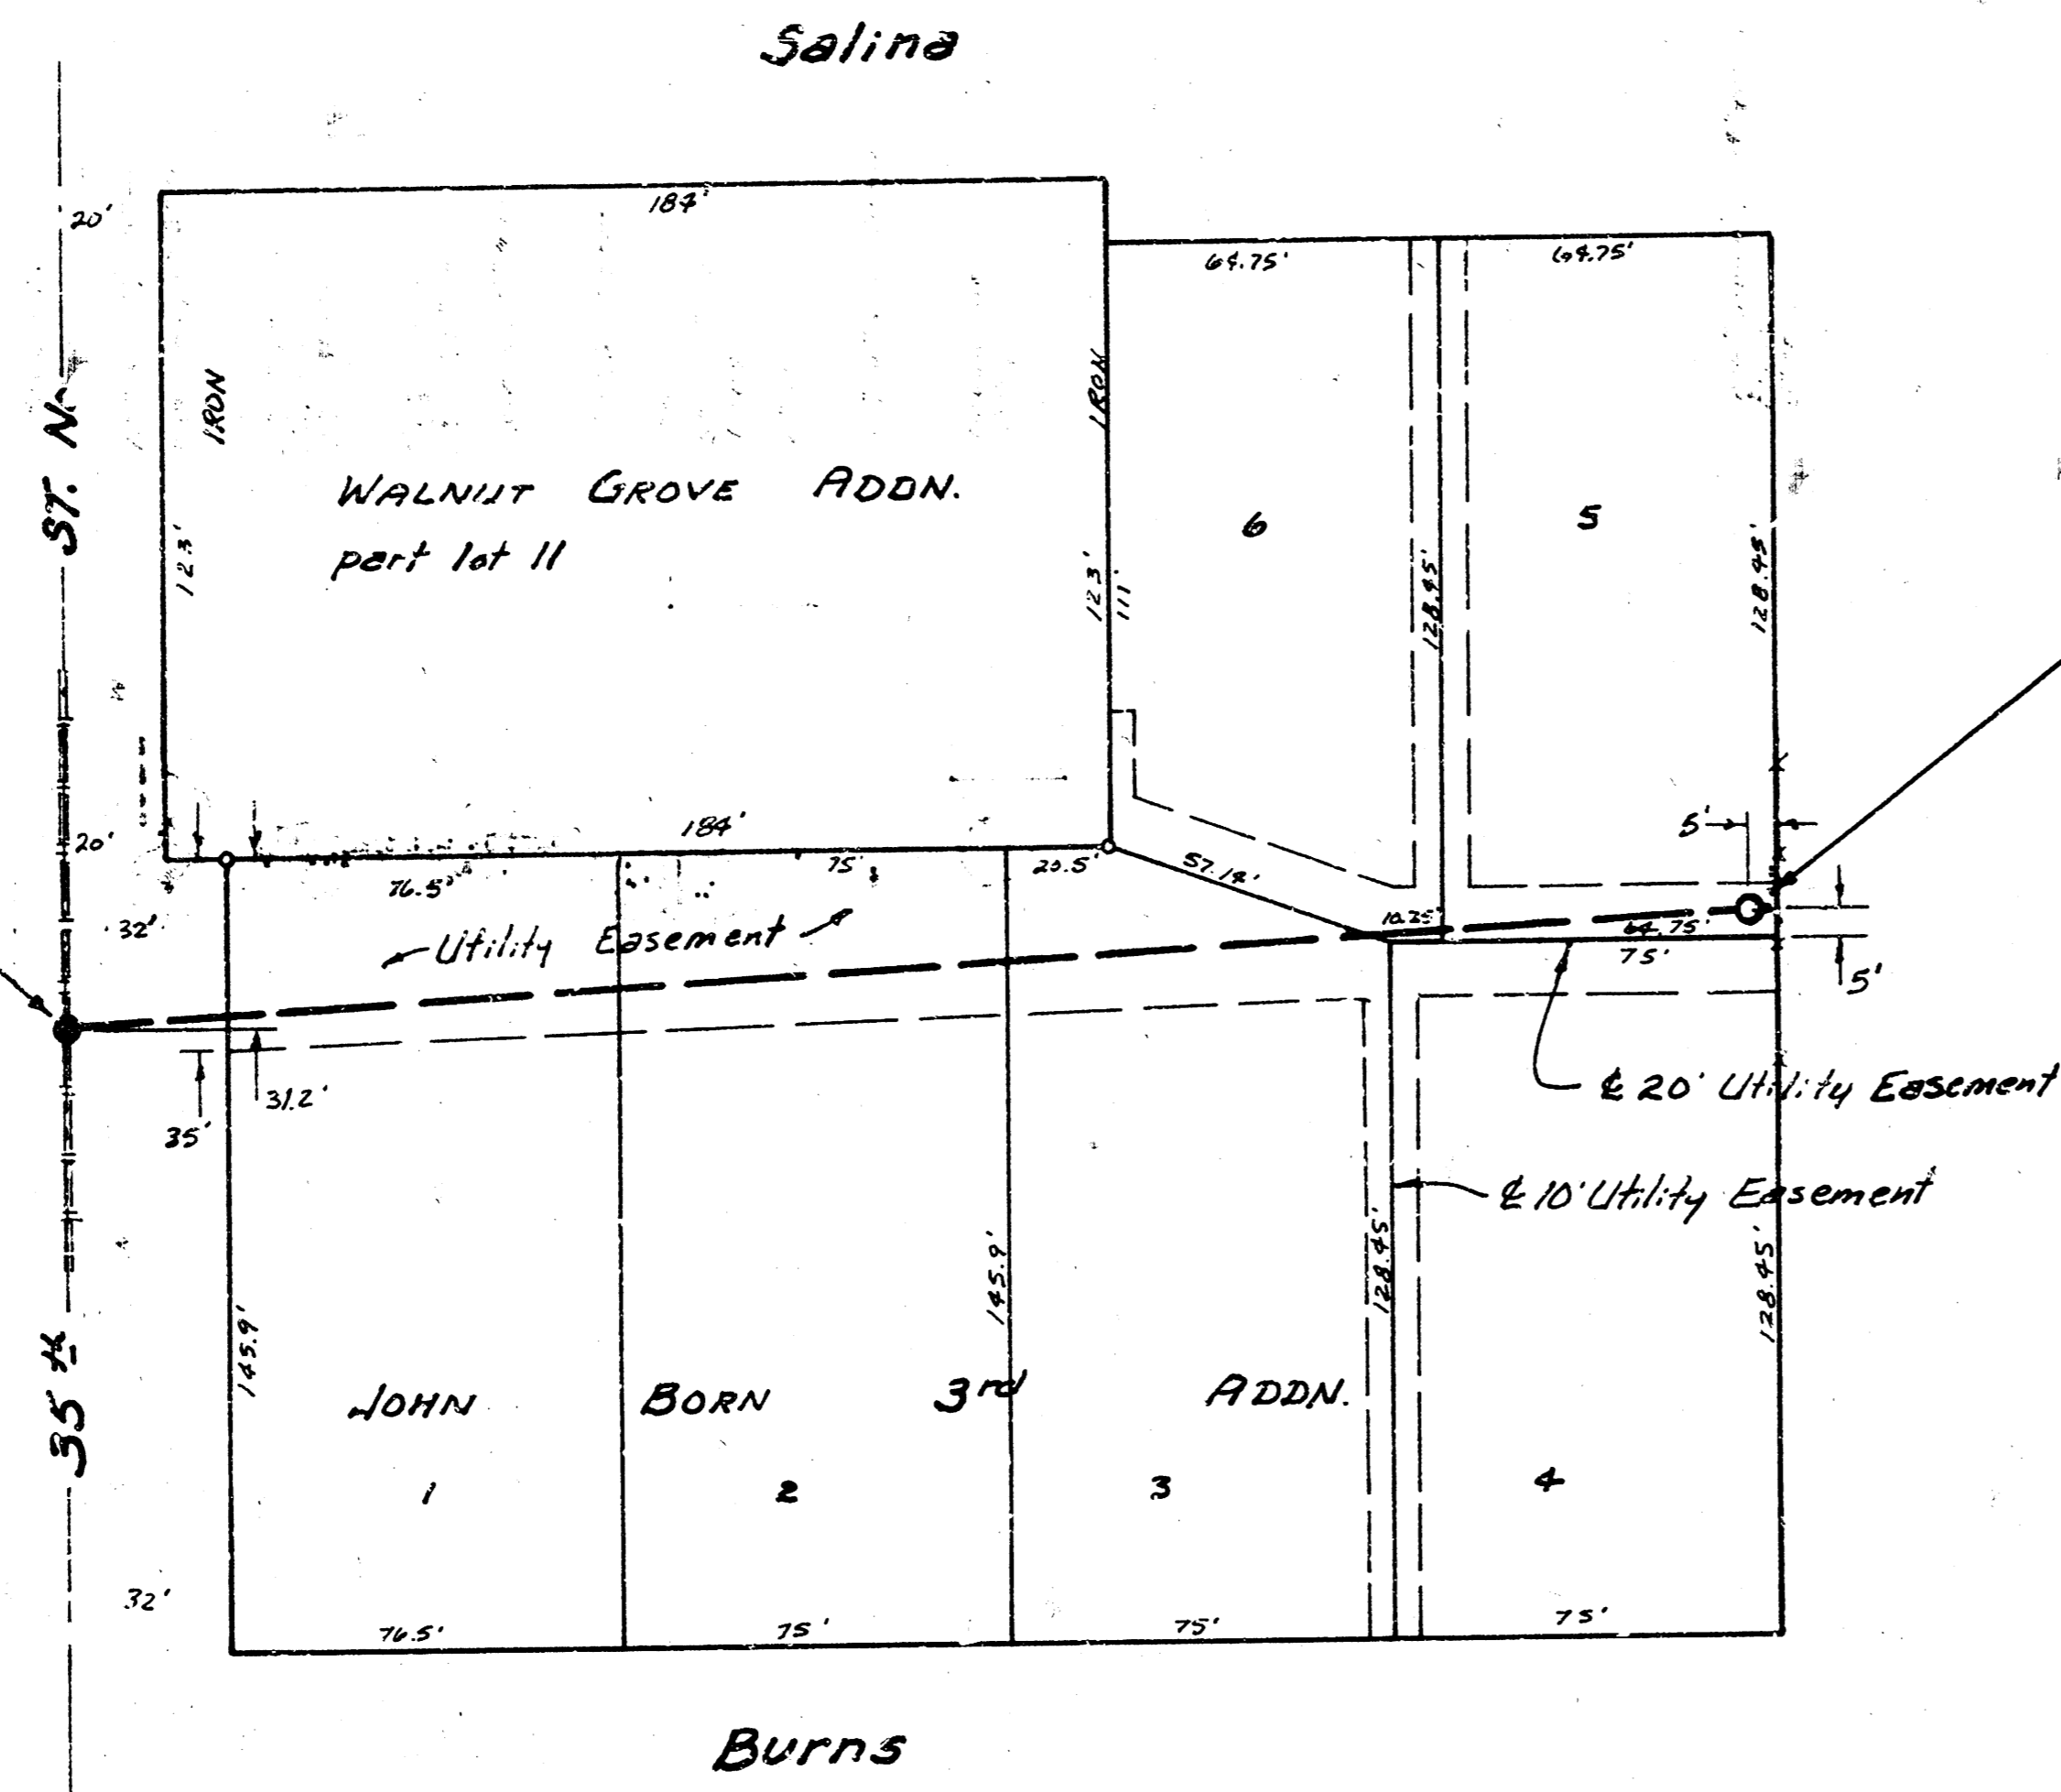


B.M. 132.00 City Sid. 19' W + 22' N. of E's Seneca + 35th St. No.
B.M. 130.21 City Sid. 42' W + 24' N. of E's Arkansas + 35th St. No.
B.M. 131.06 "a" Headed Bolt N.S. RP. on S.S. of 35th St. No. approx
127' E of EL. Salina.

Sta 0+00 Exst. M.H.
Remove 8" stub N.
Begin Pipe

Sta 3+29 Const.
Std. M.H. Type A or B
Install 8" stub N.

135
130
125
120

135
130
125
120

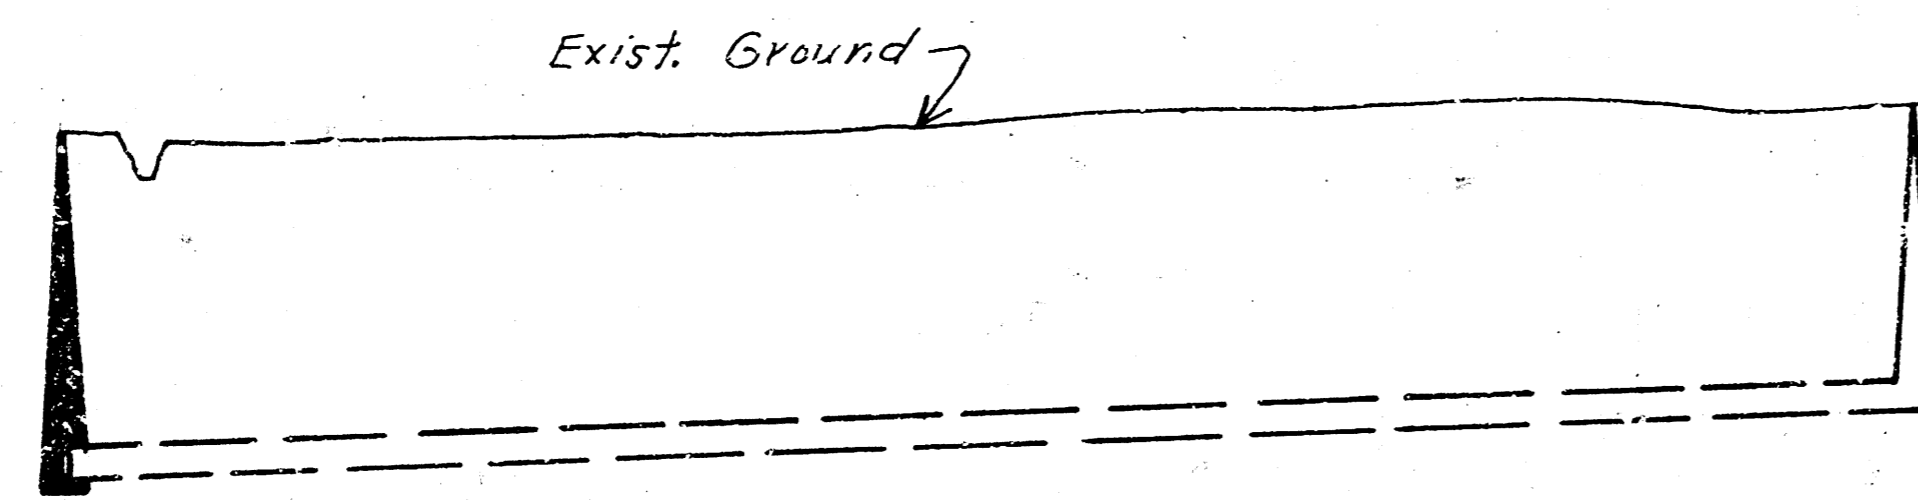

123.87 F.L.O.
123.04 F.L.O.
124.24
124.64
124.77
125.03 F.L.O.

329 L.F. of 8" A.B.S. Composite Pipe @ 0.30% Grade
Alternate 8" P.V.C. Pipe

0 1 2 3 4

LAT 98, MAIN 4, SANITARY SEWER NO. 23
 CITY OF WICHITA, KANSAS
 DEAN SELLERS — CITY ENGINEER
 PROJ. NO. 468-76245-80763-000-000-001 1/1

