


Scale 1"=40'

N

B.M. 102.07, So rim of existing MH. So side May West side Seneca.

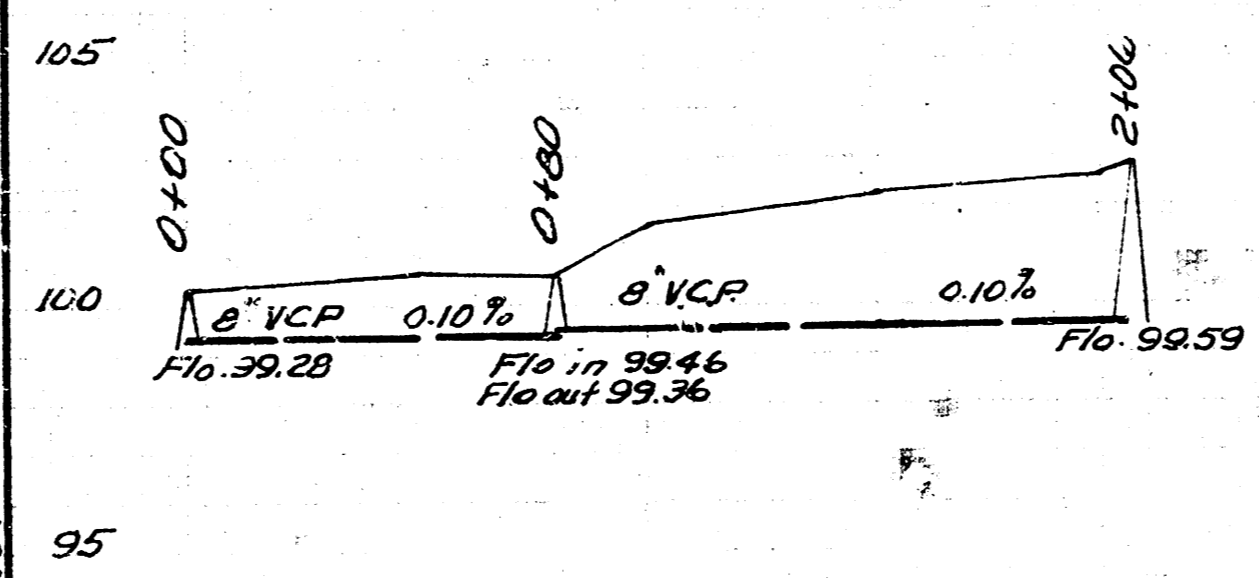

Date 8-31-53
 Drawn by McClain
 Checked by
 Book No. 59 31

RECONST. SAN SEWER BOYS
 DETENTION HOME
 CITY OF WICHITA KANSAS
 B.E. SMITH CITY ENGINEER