



# REPLAT OF RESERVE "B"

## BUILDERS 3RD. ADDITION

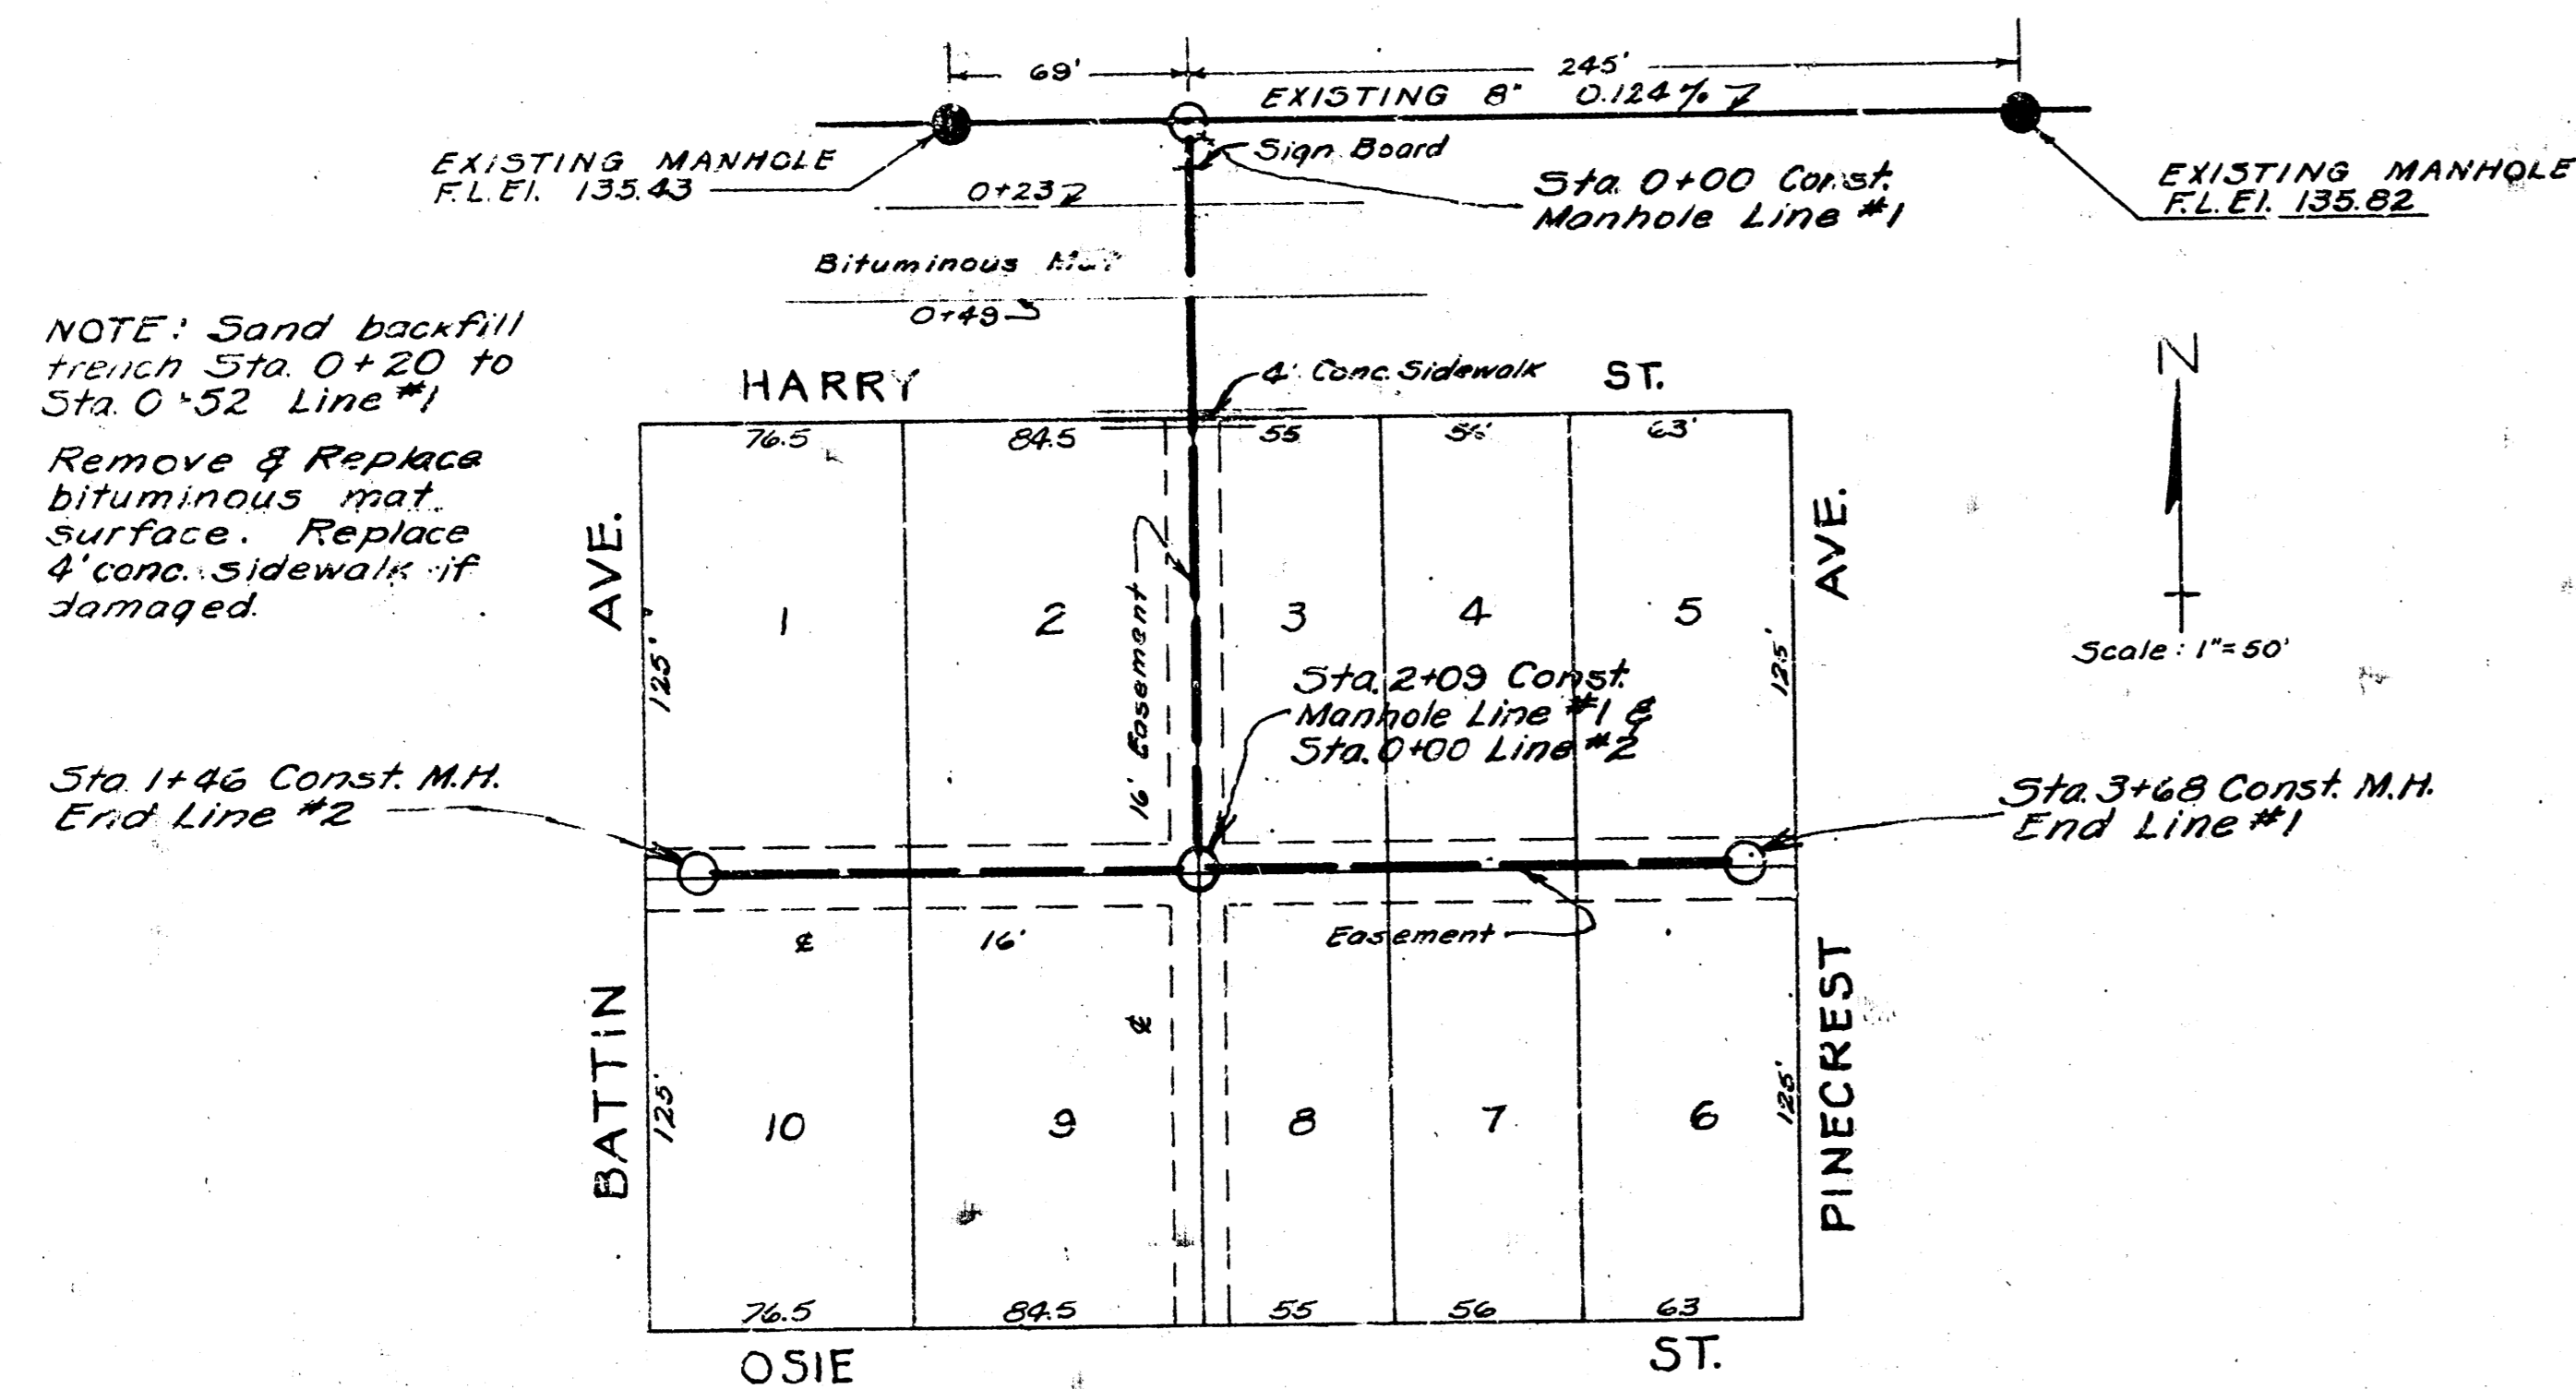


B.M. "G" in Globe W. End of S. Curb  
Return Pinecrest & Osie. El. 148.88

Scale: 1" = 40' Horiz.  
1" = 4' Vert.

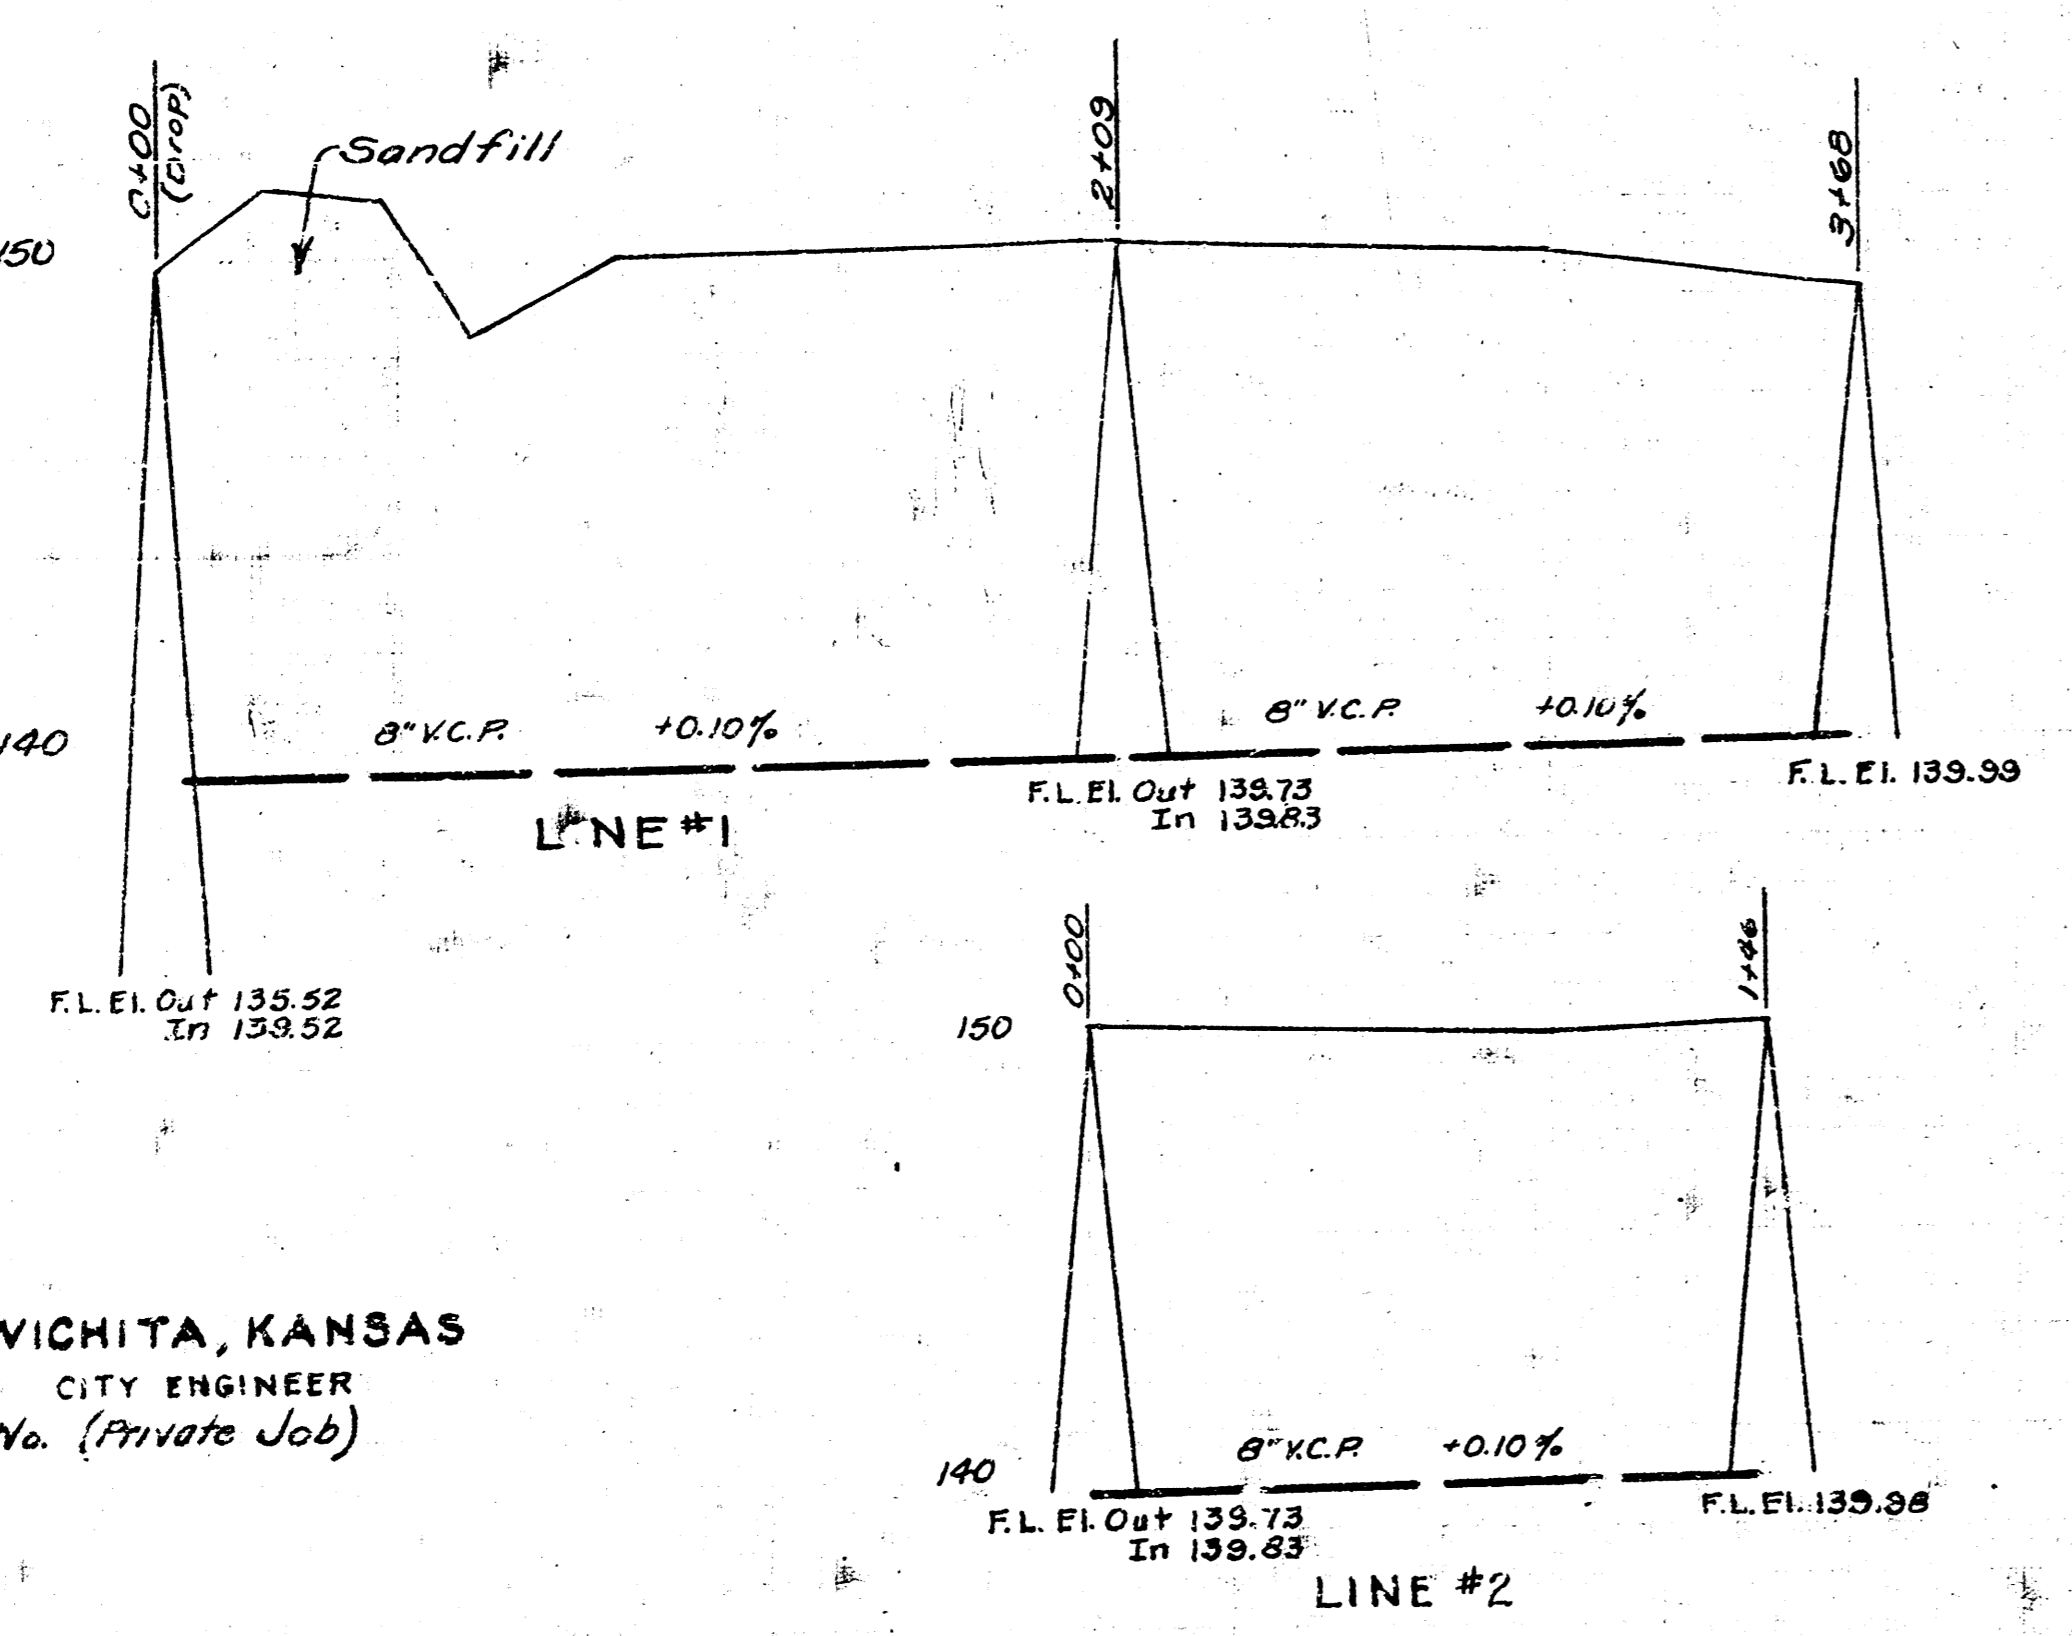

LAT. CITY OF WICHITA, KANSAS  
L.K. WHITE CITY ENGINEER  
Proj. No. (Private Job)

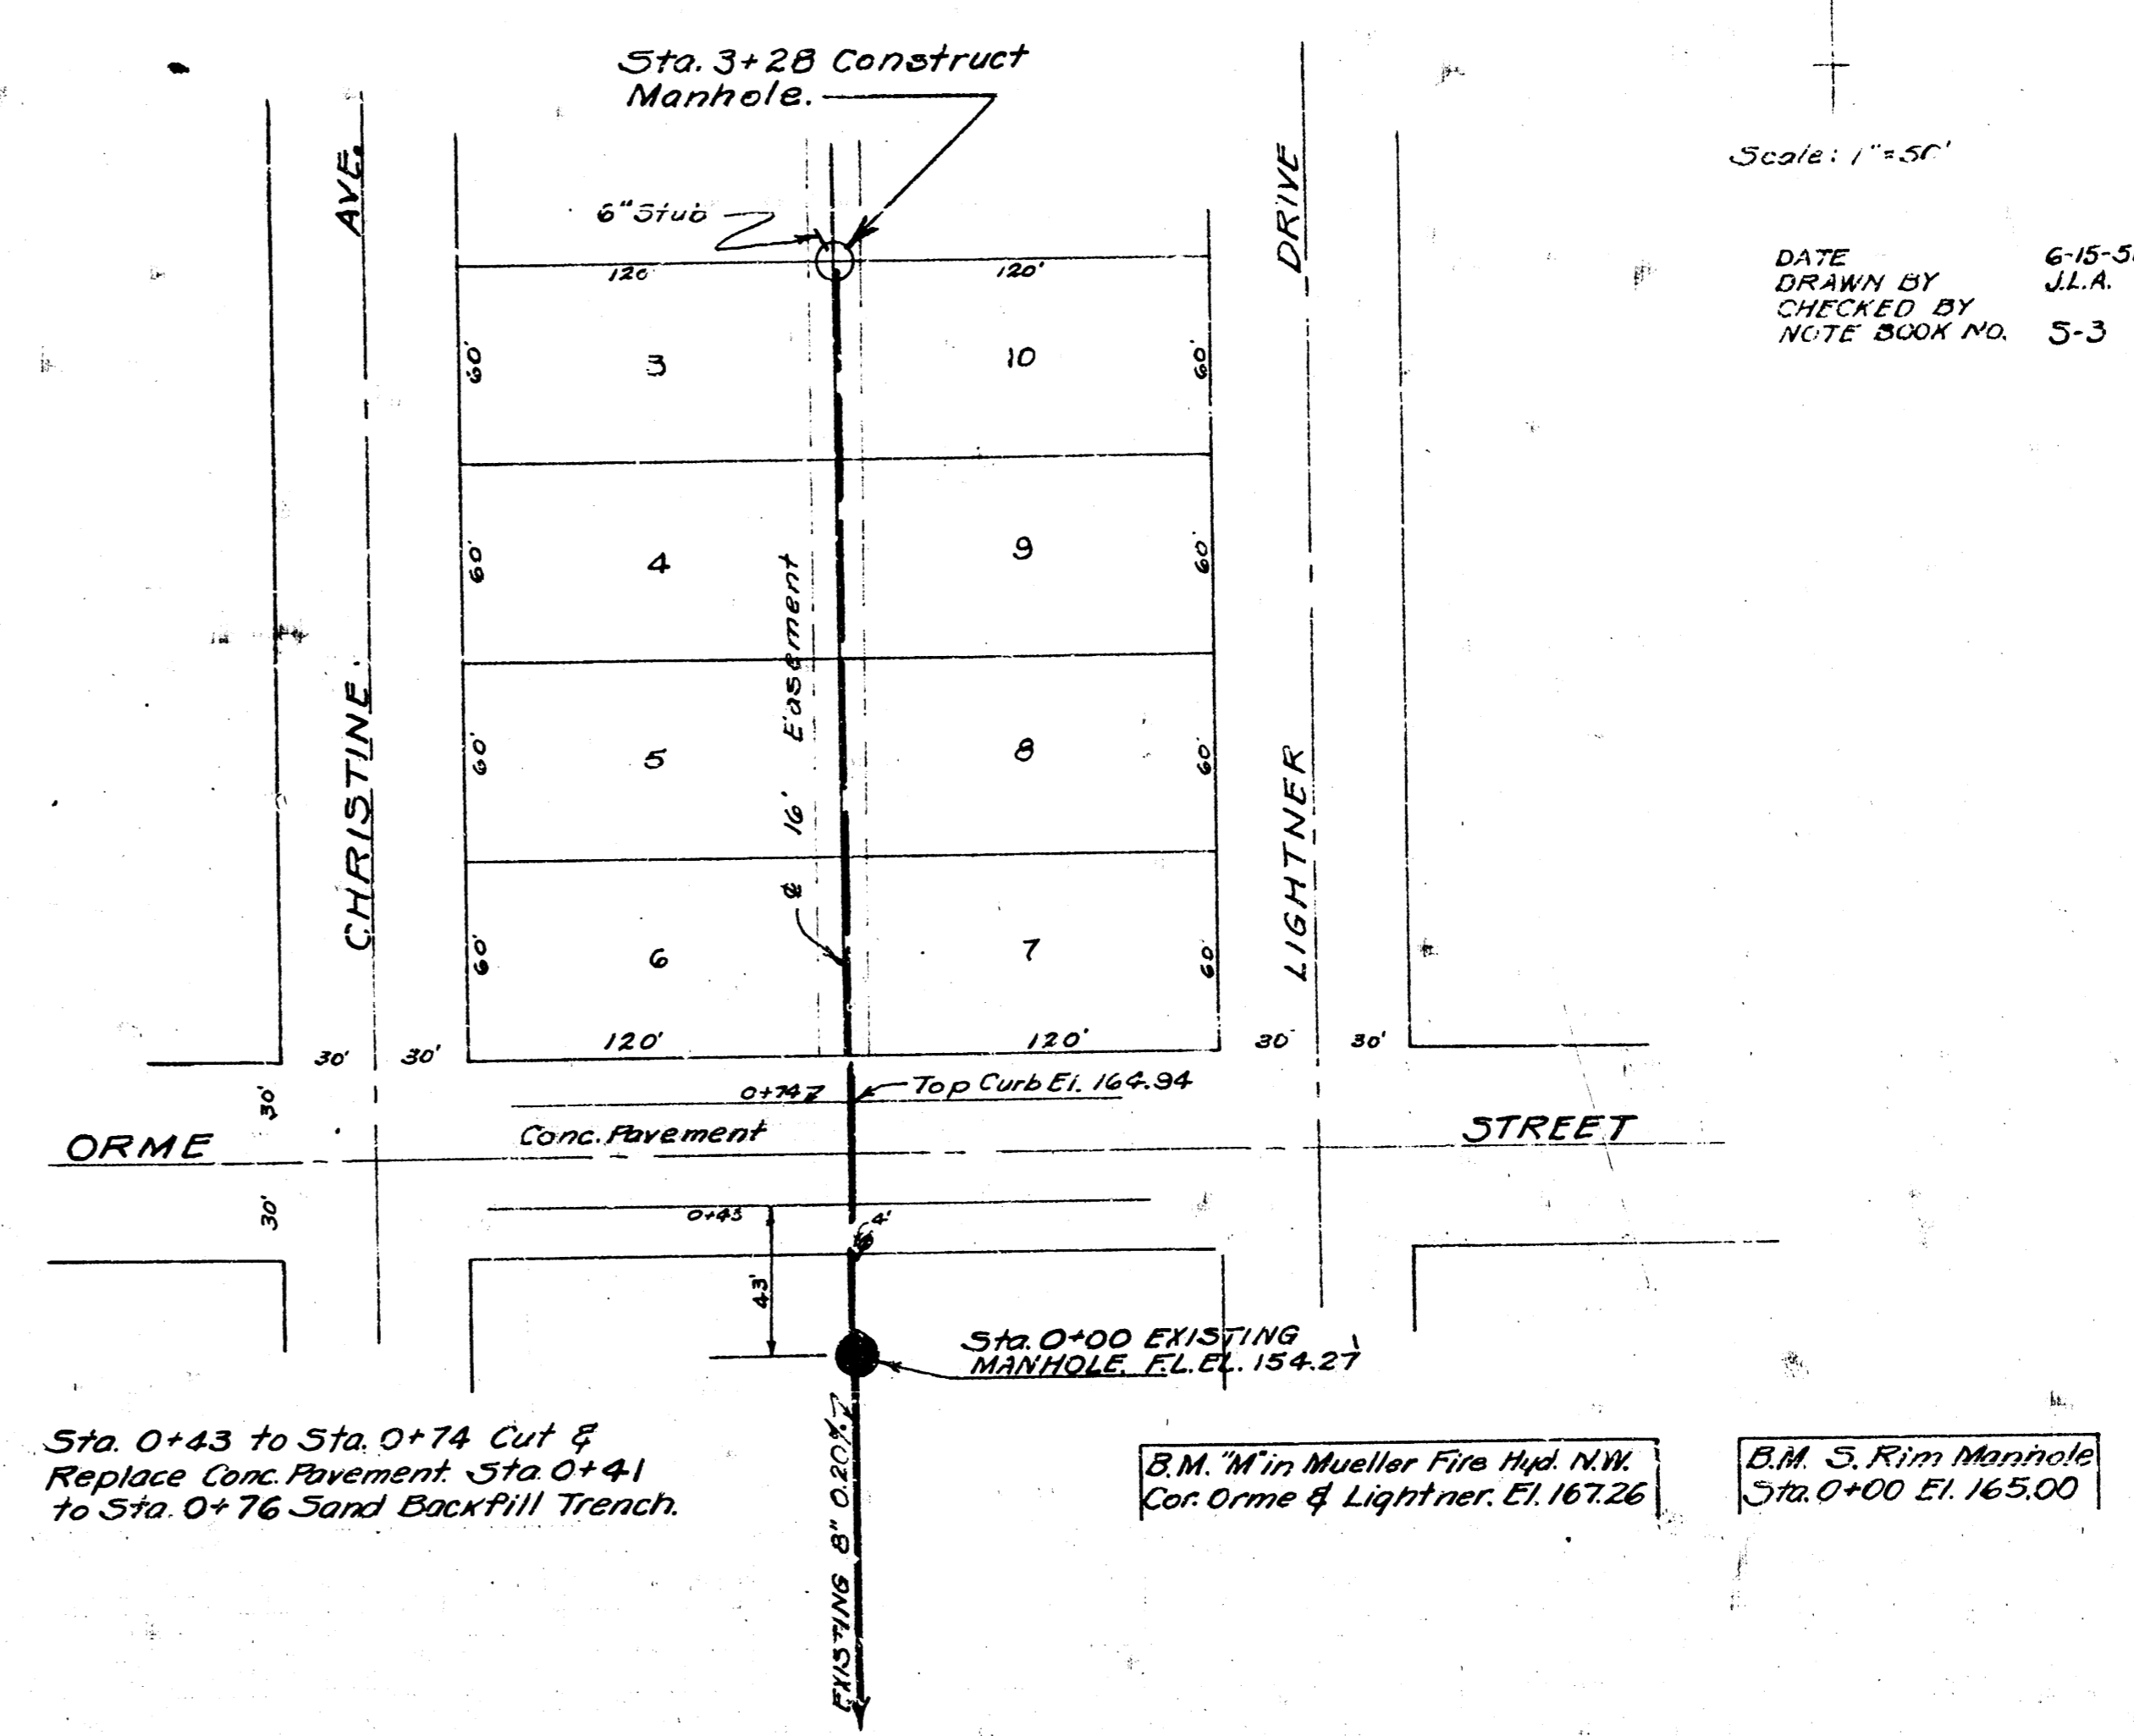


Sta. 0+43 to Sta. 0+74 Cut & Replace Conc. Pavement Sta. 0+41 to Sta. 0+76 Sand Backfill Trench.

B.M. "M" in Mueller Fire Hqd. NW. Cor. Orme & Lightner. El. 167.26


B.M. "S" Rim Manhole Sta. 0+00 El. 165.00

Scale: 1" = 40' Horiz.  
1" = 4' Vert.

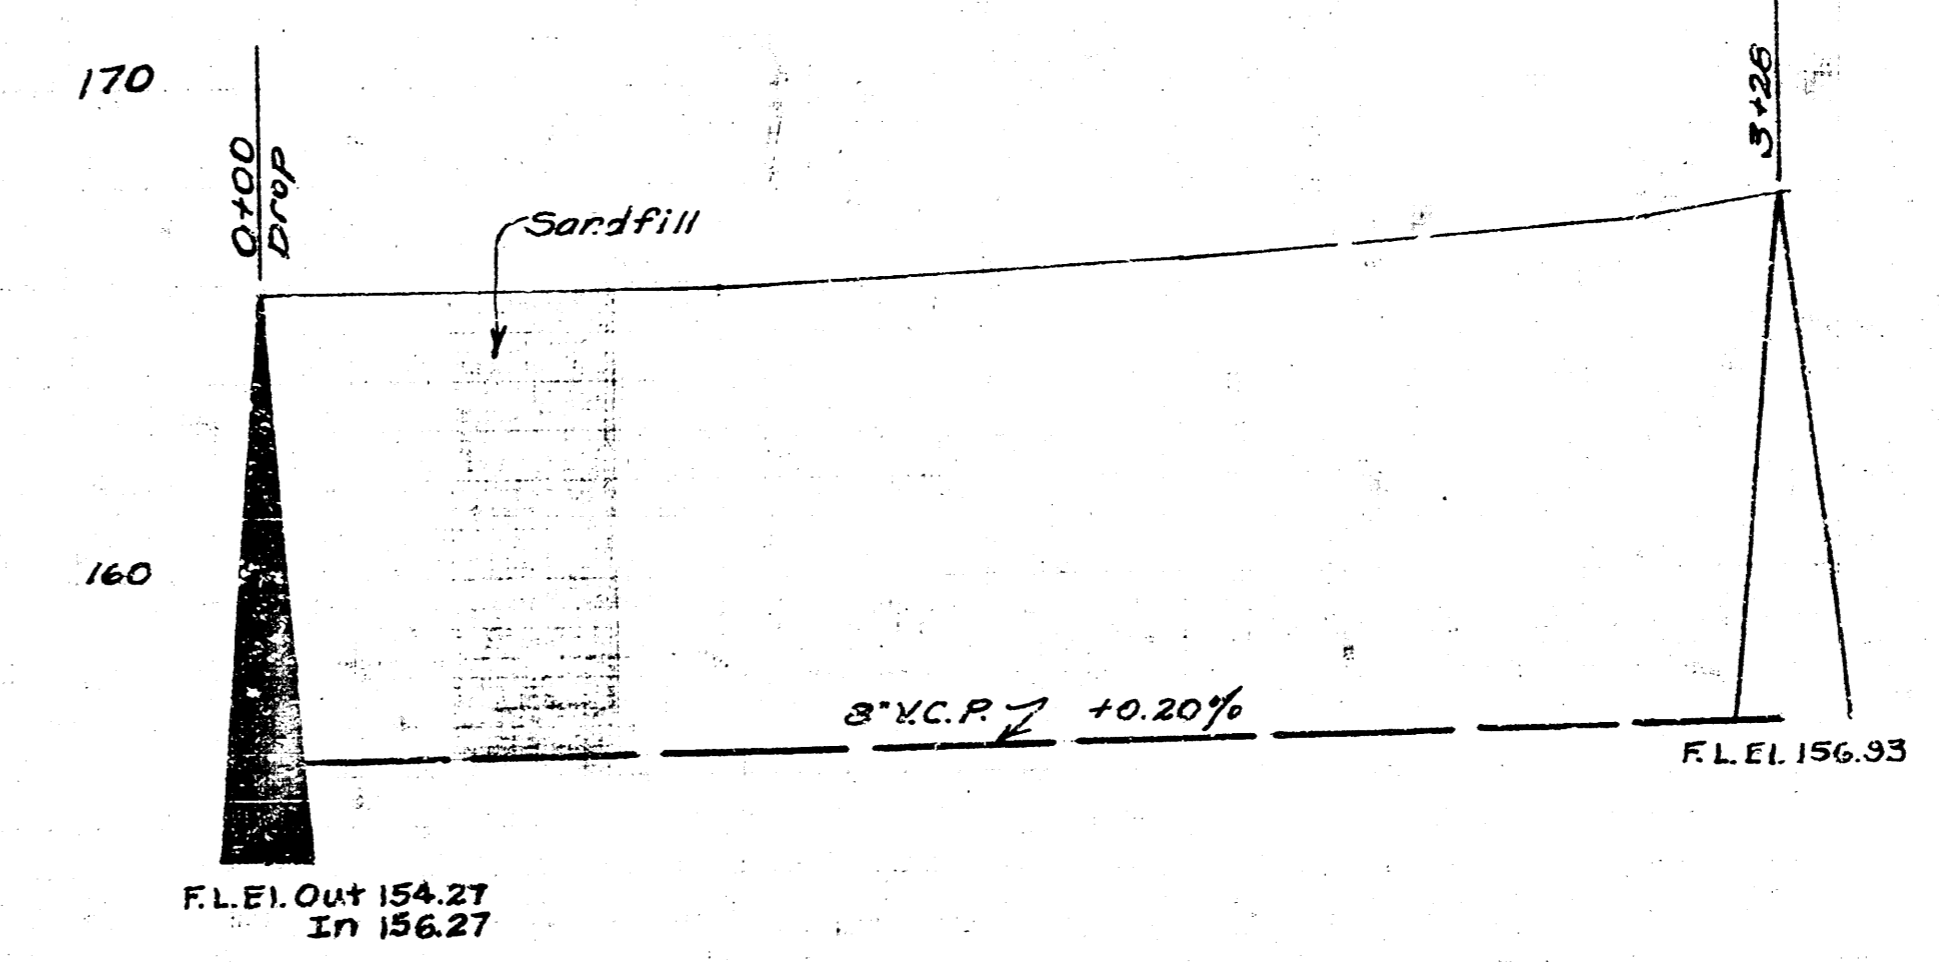

LAT. CITY OF WICHITA, KANSAS  
L.K. WHITE CITY ENGINEER  
Proj. No. (Private Job)

Date: 6-15-51  
Drawn by: J.L.A.  
Checked by: Note Book No. 51

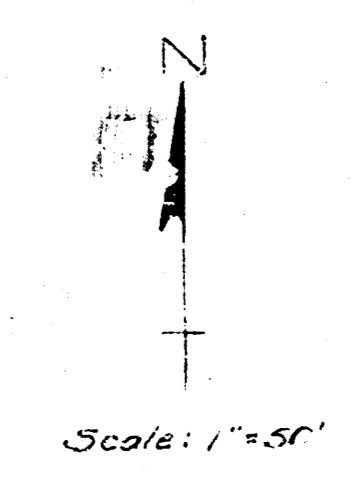

DATE: 6-15-51  
DRAWN BY: J.L.A.  
CHECKED BY: NOTE BOOK NO. 5-3