
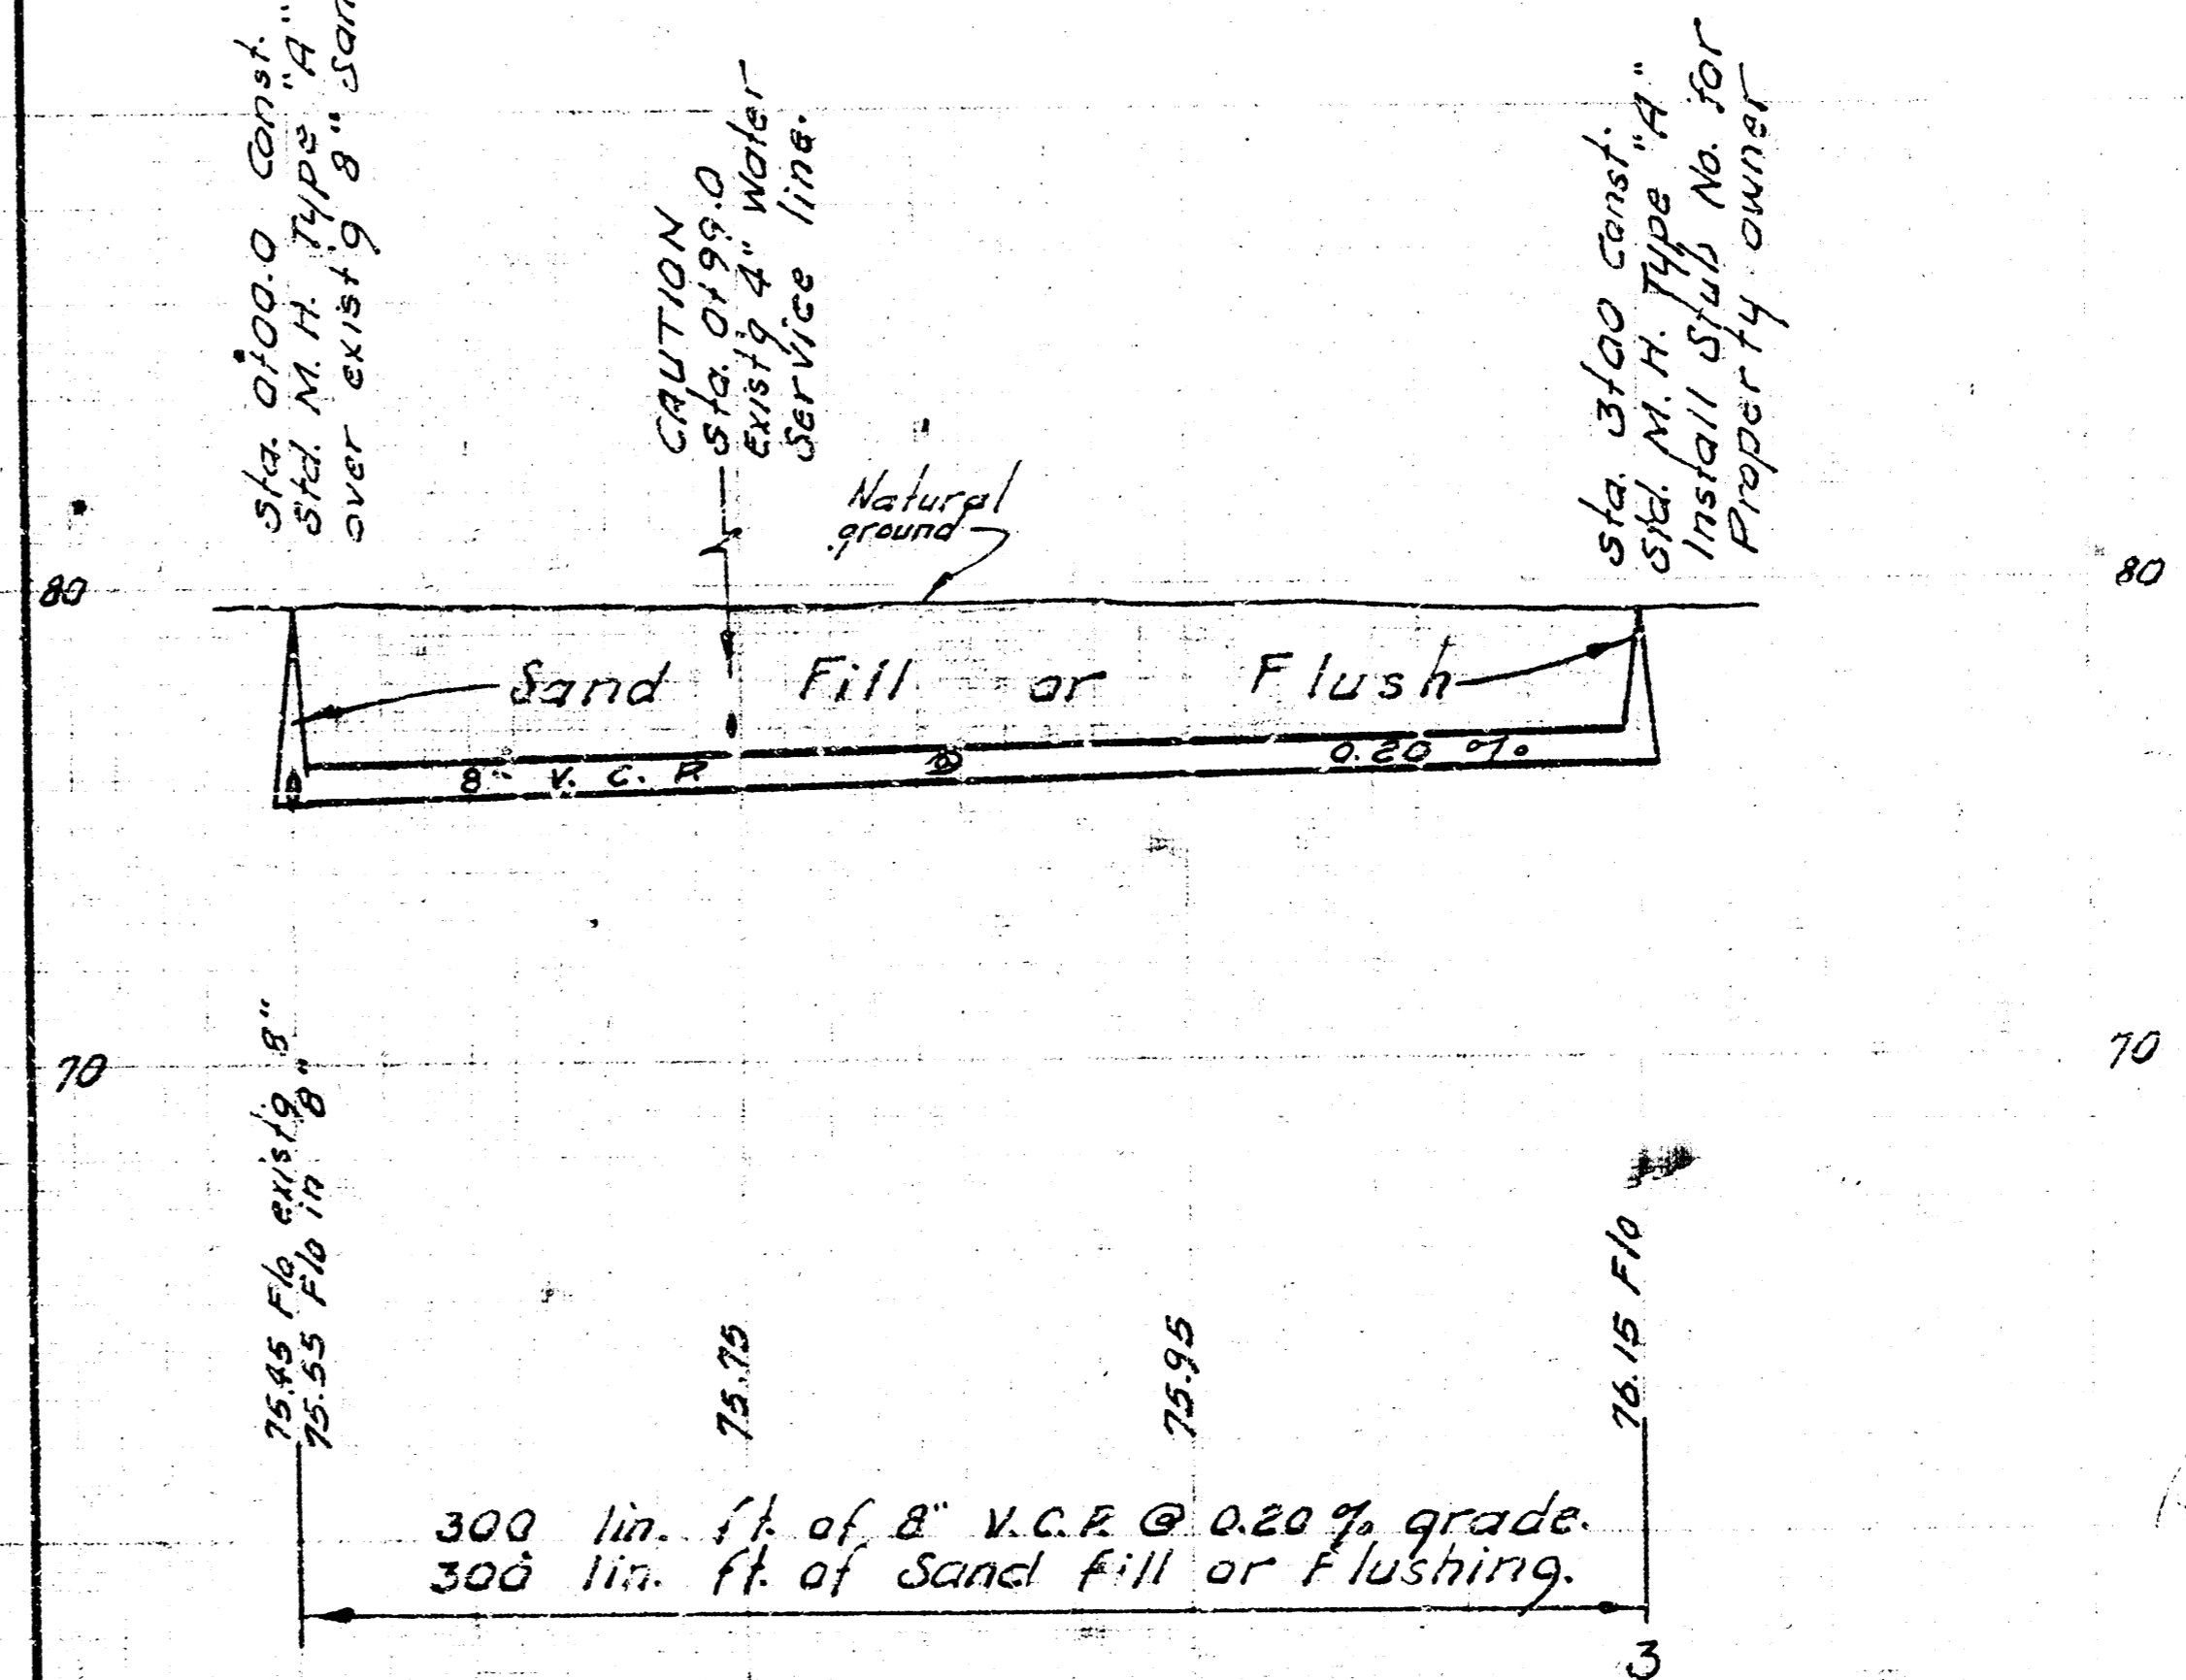


T.B.M. 95.60 Top S. cb. Poplar @ W. end exist. pavt. E.L. Wallace Addn.
 B.M. 95.70 W. Rim in M.H. Sta. 0+00

B.M. 40.99 S.W. cor. bottom step S. side W. Allen White School Ent.
 N.E. 51st. So. & Kansas.

Plan Scale 1"=20'
 Profile Scale 1"=20' Hor.
 1"=4' Vert.

Plan Scale 1"=40'
 Profile Scale 1"=40' Hor.
 1"=4' Vert.

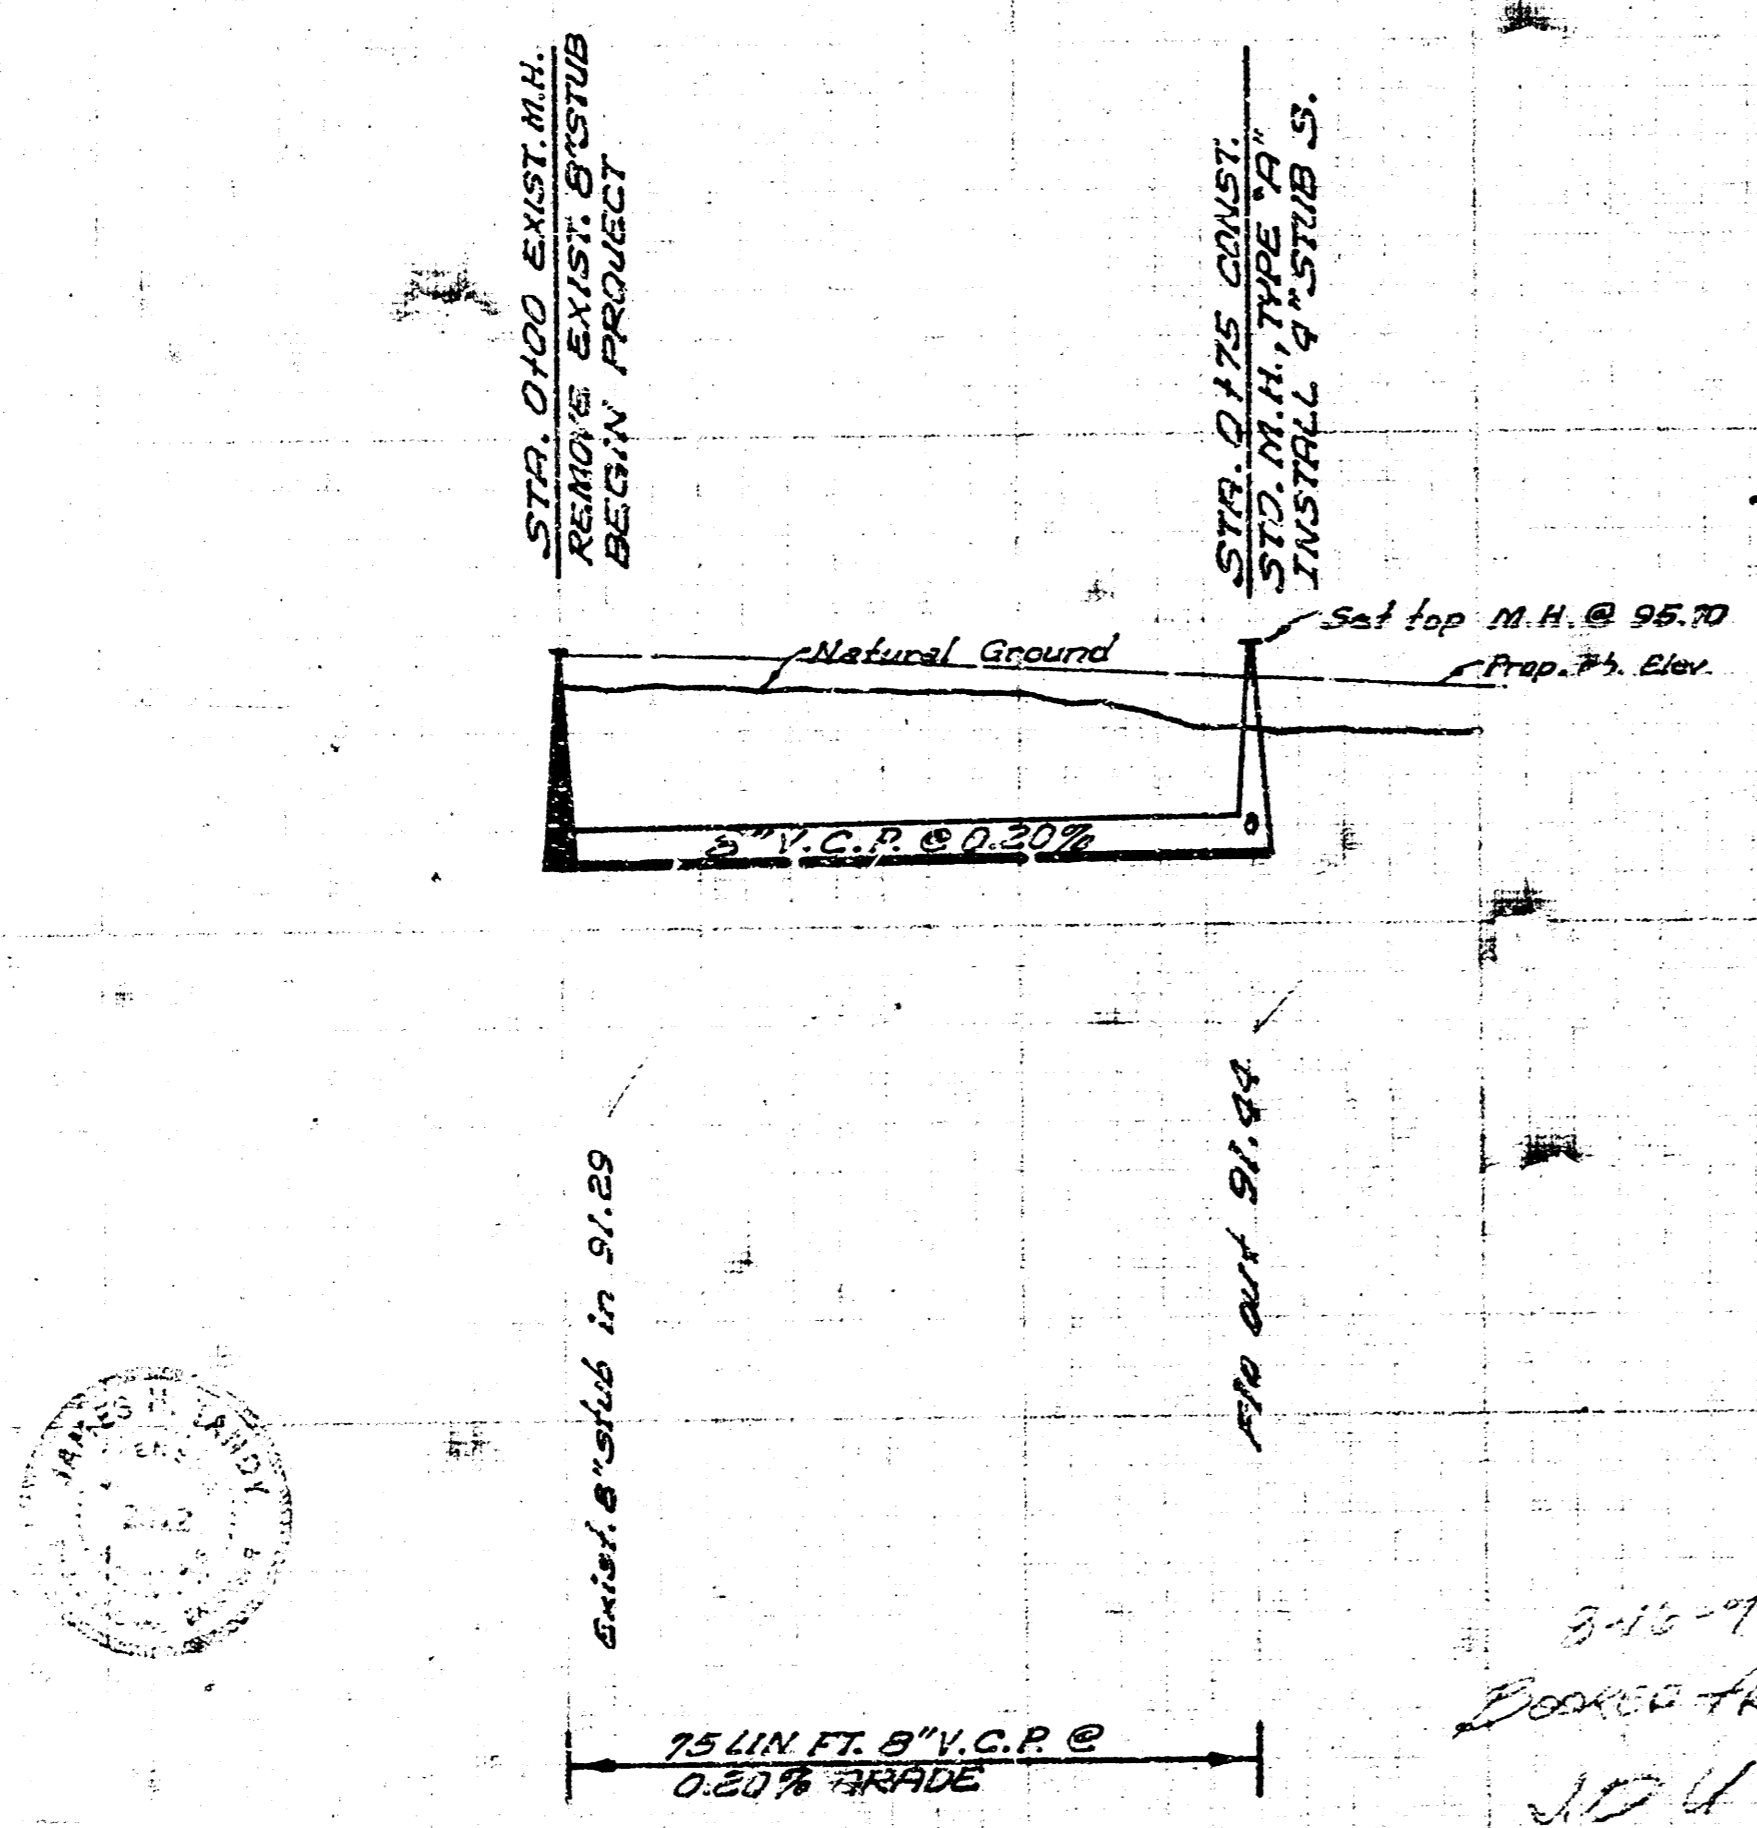

DERBY OIL COMPANY
 SANITARY SEWER
 N.E. HYDRAULIC and 51ST ST. SO.
 CITY OF WICHITA KANSAS
 B. E. SMITH CITY ENGINEER
 AUG. 1938 PRIVATE CONTRACT