
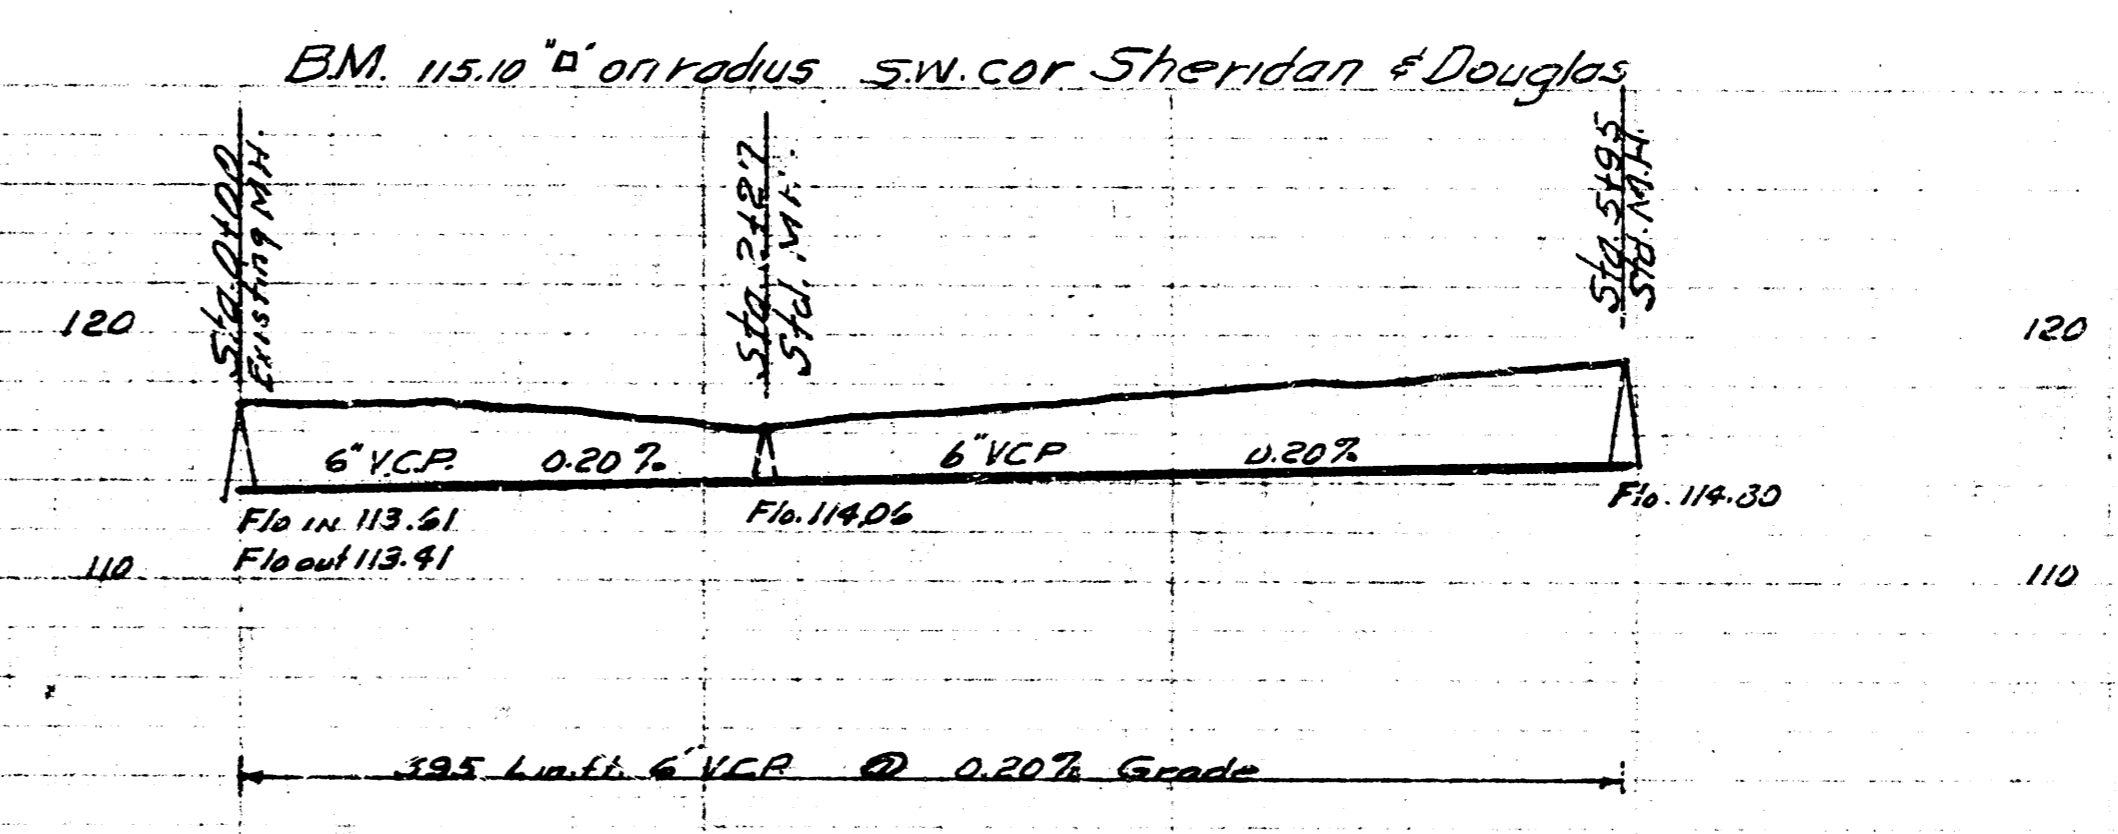
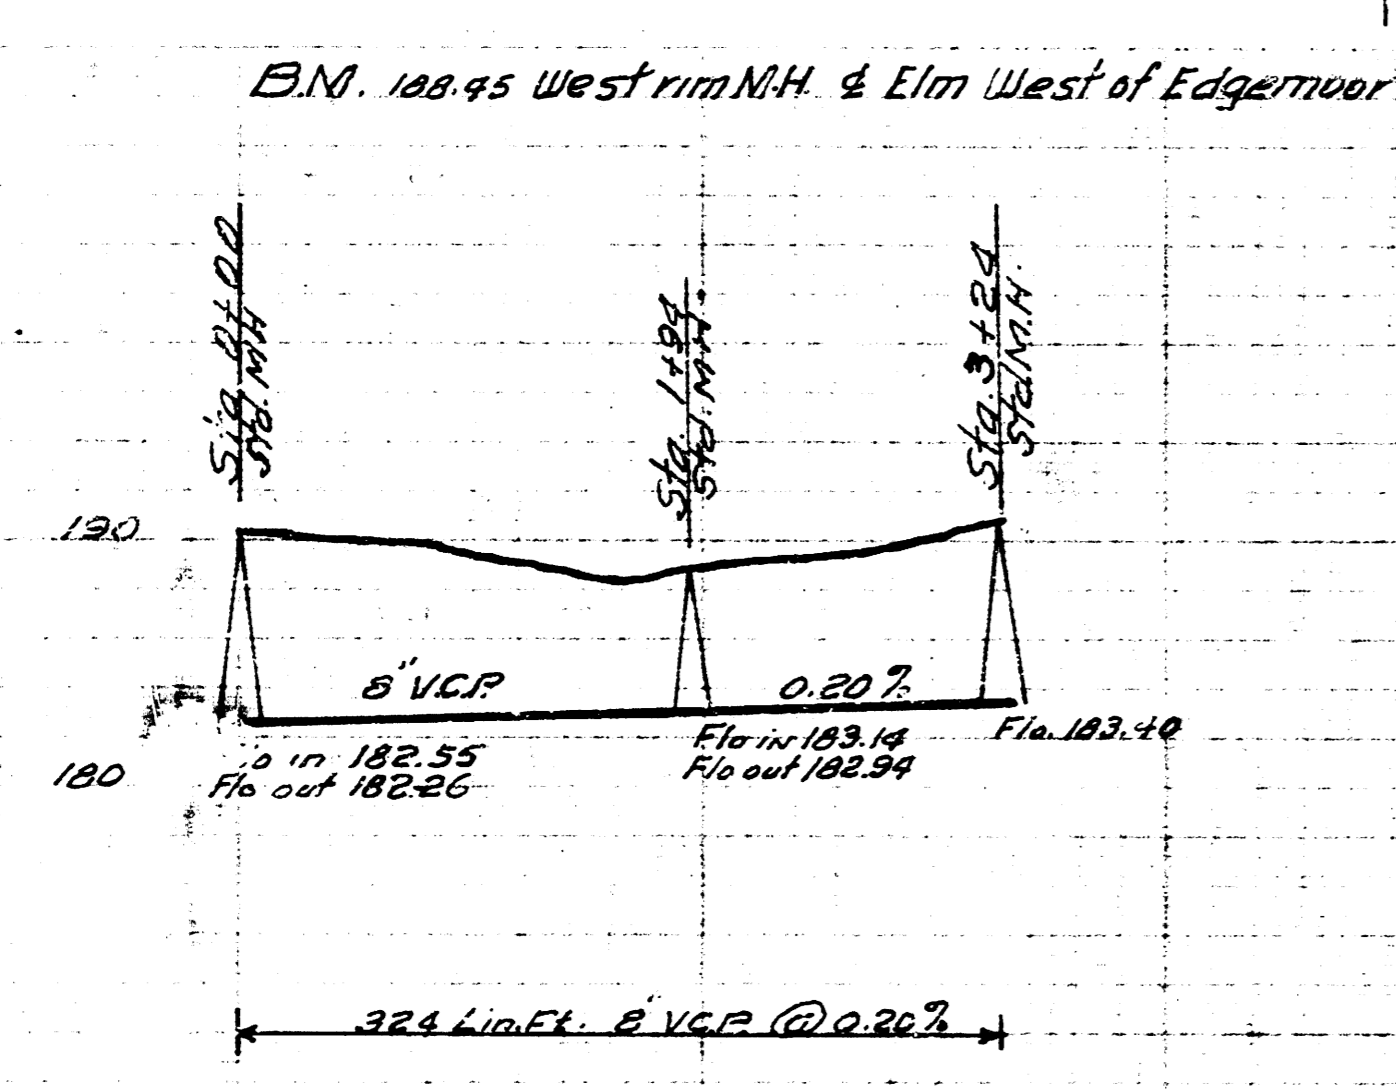



NOTE TO CONTRACTOR
 This project will be constructed under the supervision of the CITY ENGINEER and conforming to the SPECIFICATIONS of the CITY OF WICHITA. THE CONTRACTOR will reimburse the City of Wichita for all eng. & Engineering Plans, and inspection.

Date
 10-6-59
 Plan by
 McClain
 Checked by
 Boek No. 71-31

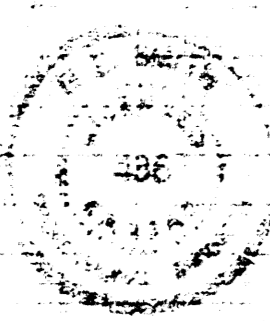


 EAST ARMORY SAN SEWER
 CITY OF WICHITA KANSAS
 B.E. SMITH CITY ENGINEER
 Private Contract


 EAST ARMORY SAN SEWER
 CITY OF WICHITA KANSAS
 B.E. SMITH CITY ENGINEER
 Private Contract