
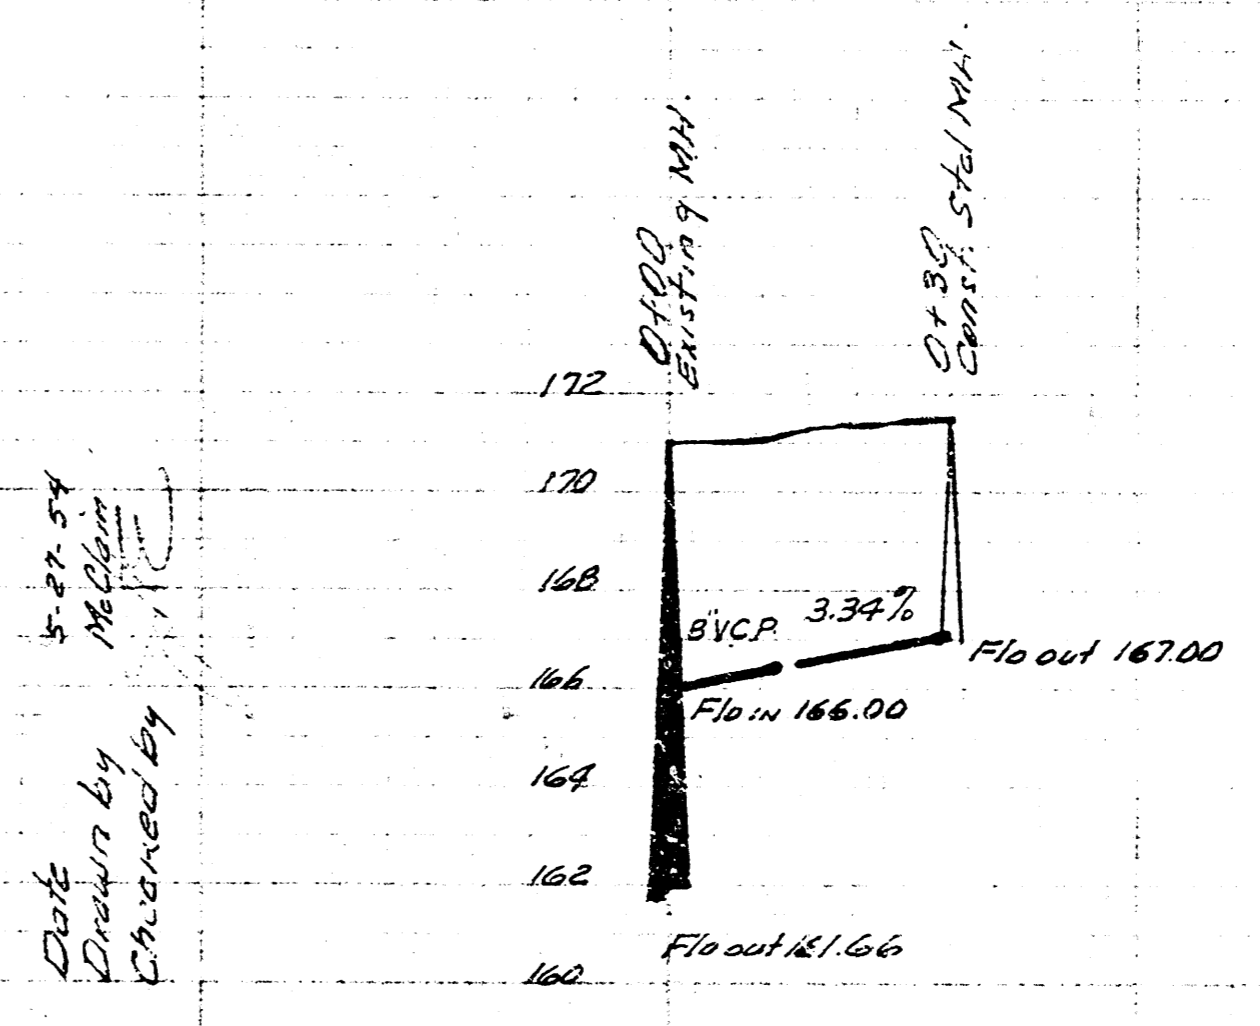


NOTE TO USER:
This project was prepared by the City of Wichita, Kansas, and is not to be used for any other purpose without the written consent of the City Engineer.

6-24-54
Drawn by
Checked by
H.S.B.

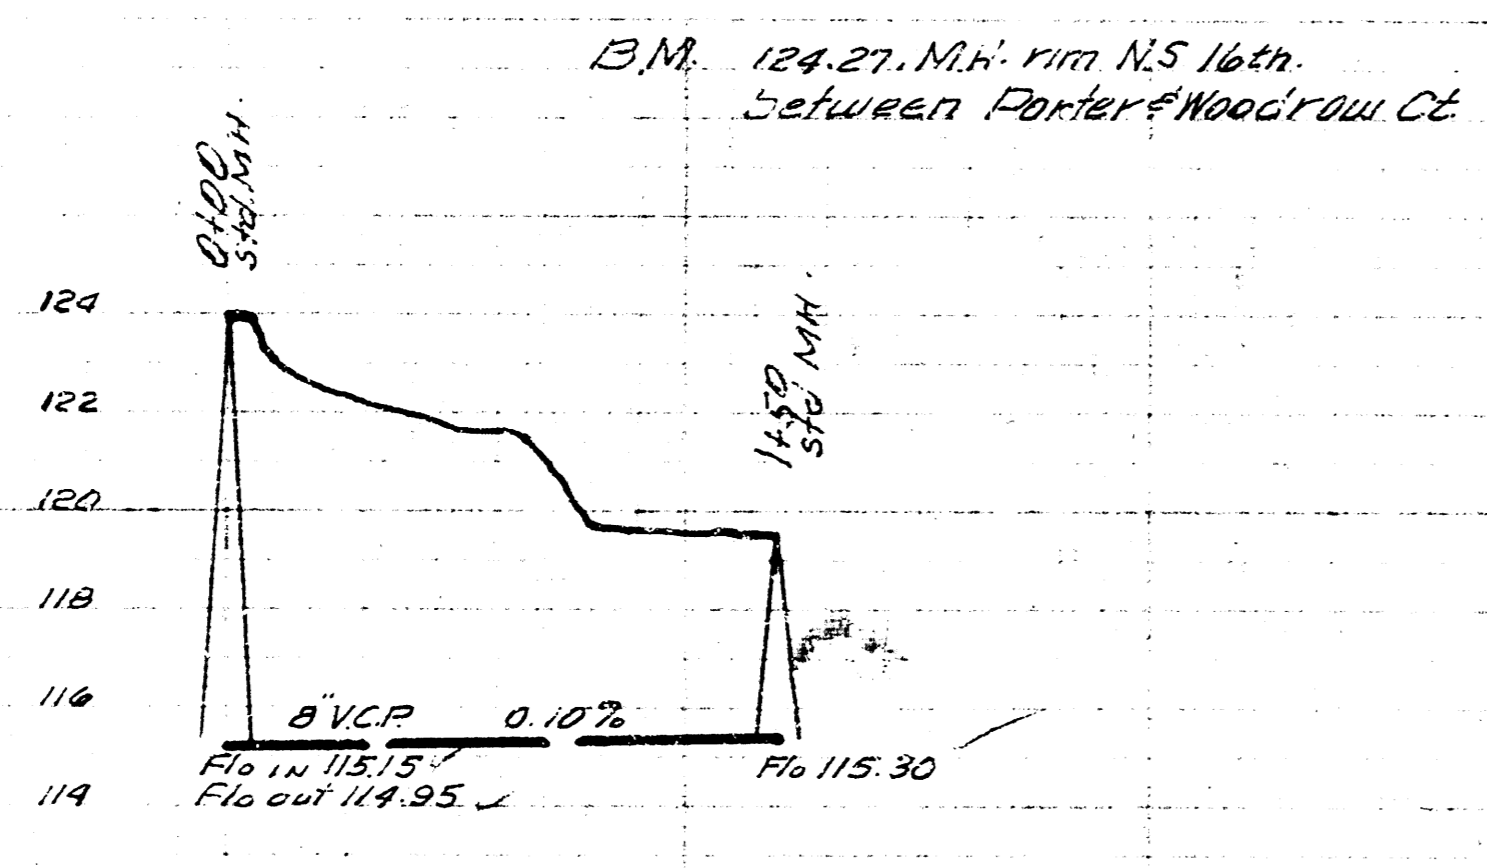

6-24-54
Drawn by
Checked by

LAT. 6 DIST. R. 55.20
CITY OF WICHITA KANSAS
B.E. SMITH CITY ENGINEER
Proj. No. C24-40

PRIVATE SEWER
LOT 2, "L.K. I. EA. FISHER ADD
CITY OF WICHITA KANSAS
B.E. SMITH CITY ENGINEER

