


CONSTRUCTION PLANS FOR
SANITARY SEWER IMPROVEMENTS
 TO SERVE A PORTION OF
FORD & CRANE'S ADDITION

TO WICHITA, KANSAS

MICHAEL E. LINDEBAK, P.E. CITY ENGINEER

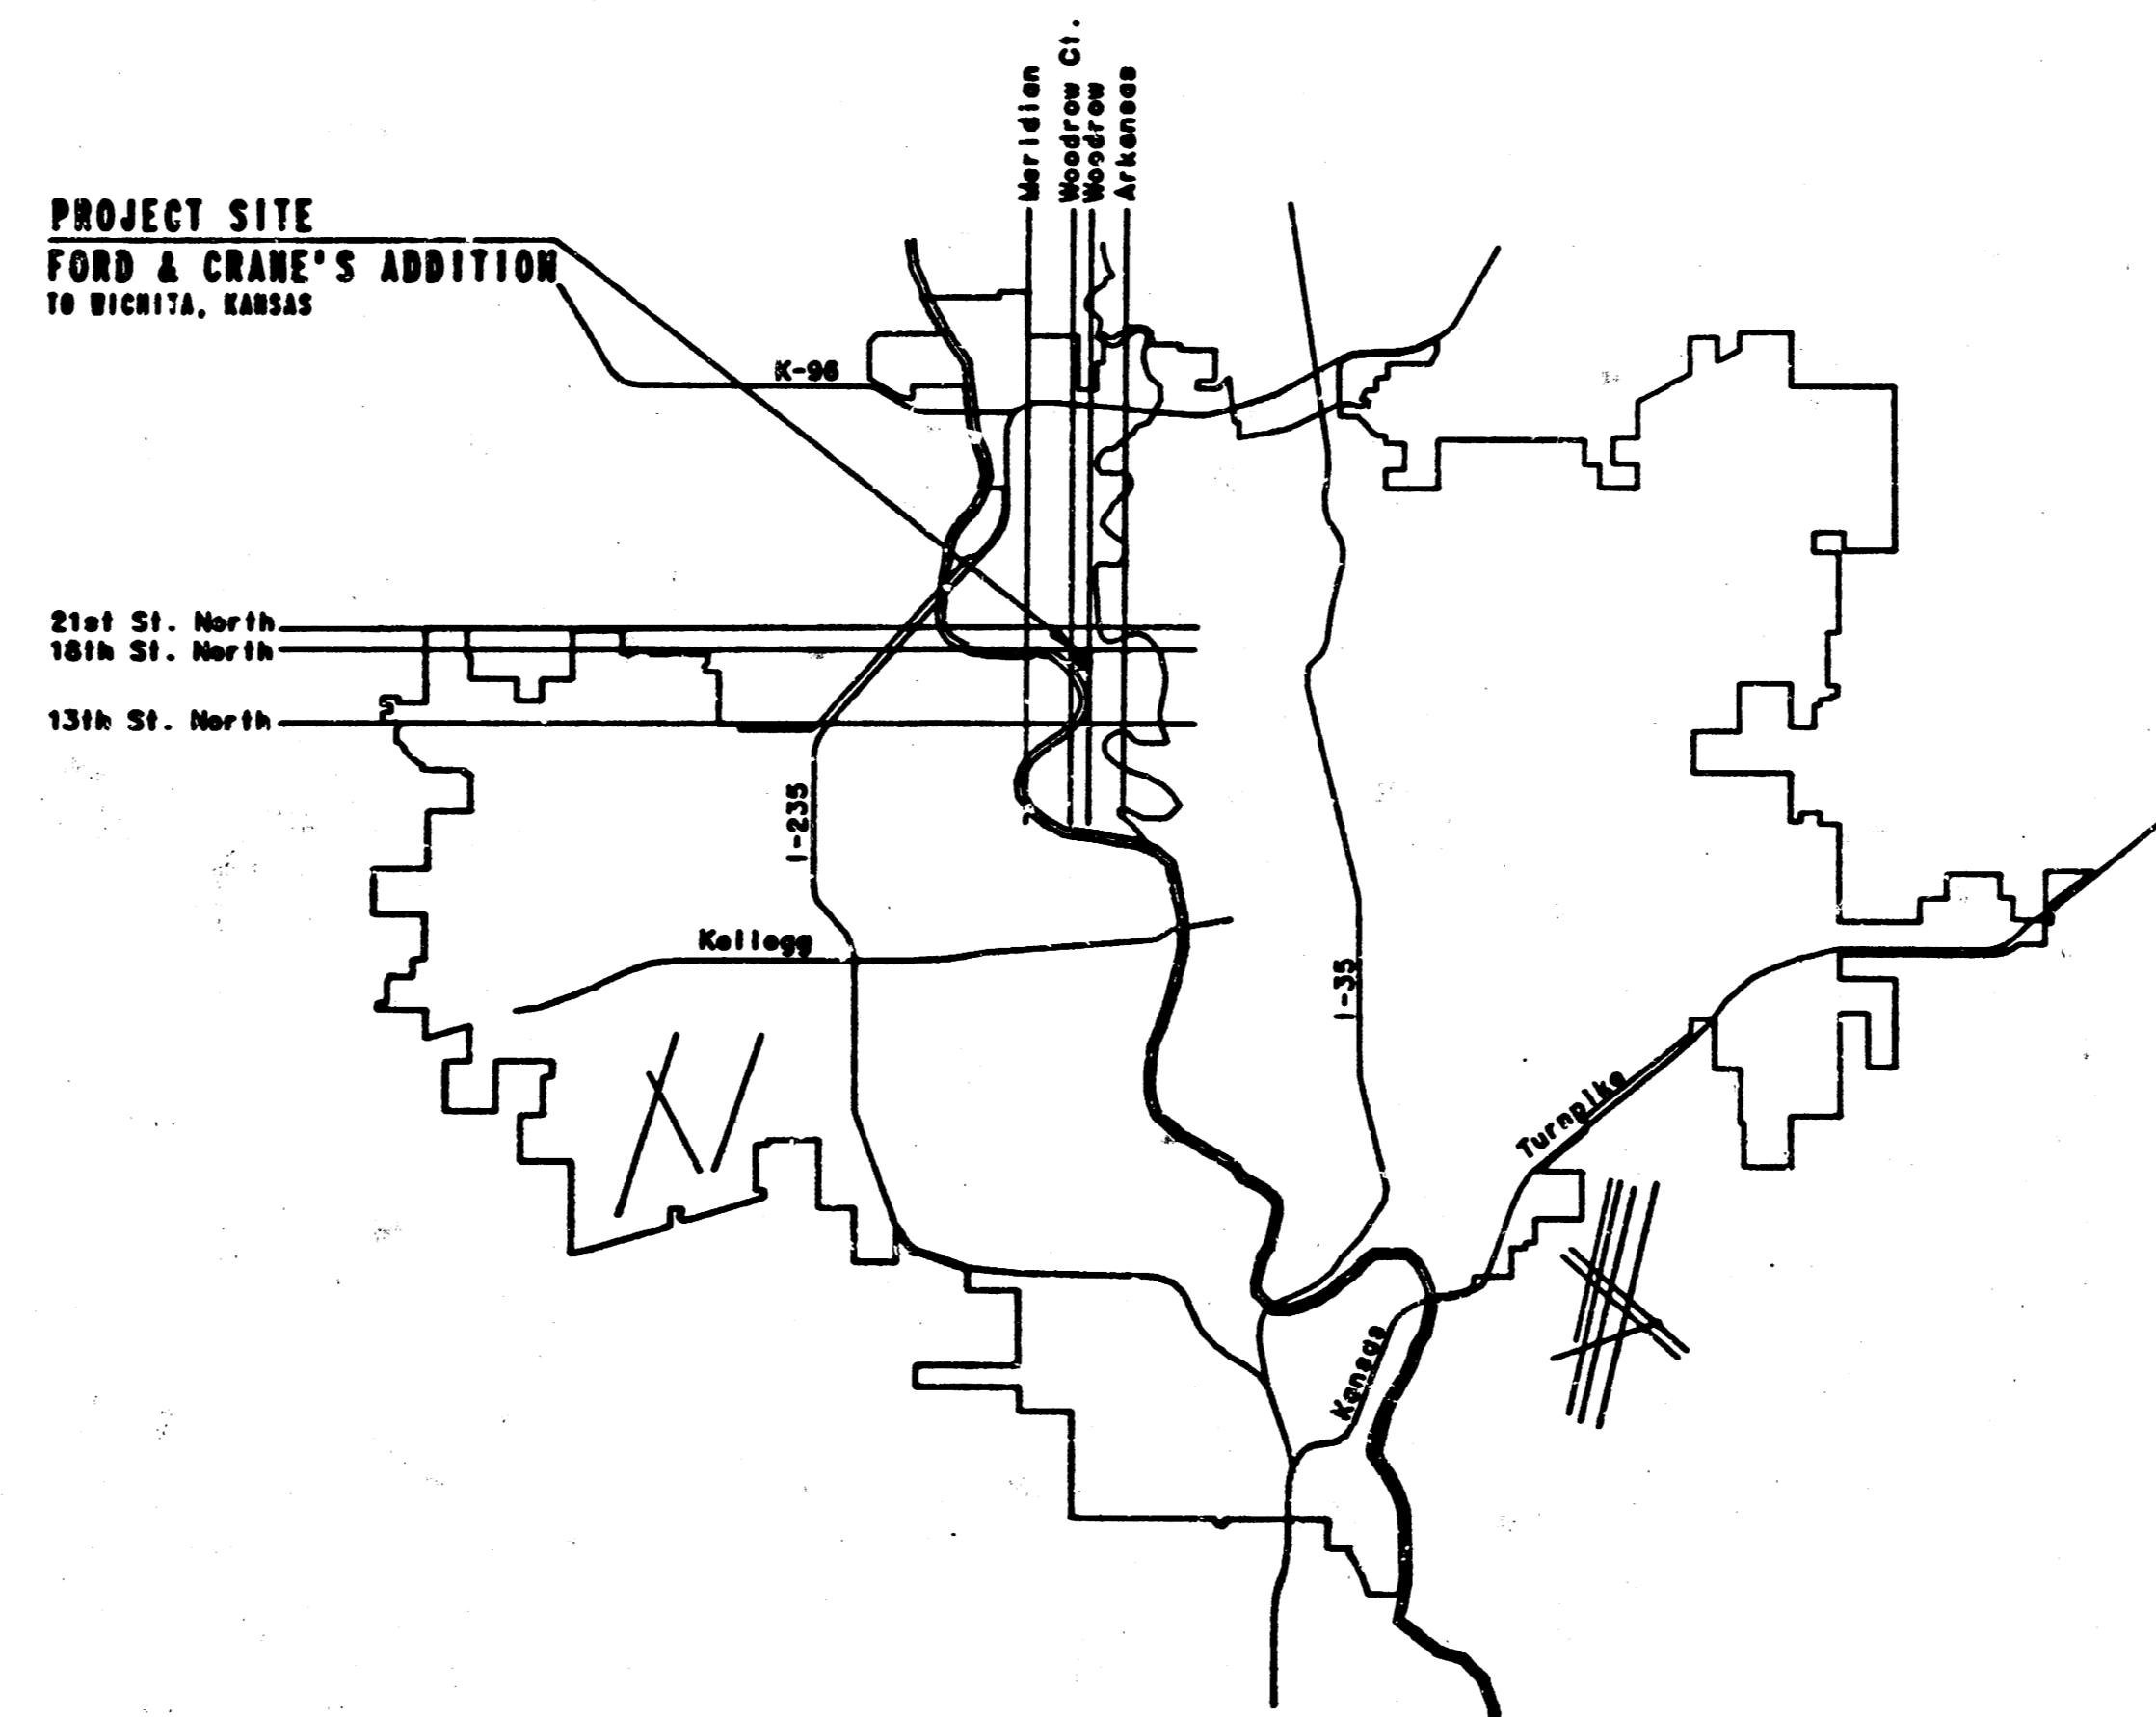

LOCATION MAP

CITY OF WICHITA PROJECT NO. 468-76-245-80001-000-000-027

AUGUST, 1985

PLANS PREPARED BY
PROFESSIONAL ENGINEERING CONSULTANTS, P.A.
 ENGINEERS
 WICHITA, KANSAS

APPROVED AS NOTED
 By CITY ENGINEER OF WICHITA
 Sanitary Sewer: 208 8/19/85
 Storm Sewer: _____
 Driveway Approaches: _____
 Water Mains: _____
 Paving: _____

NOTE TO CONTRACTOR:
 This project will be constructed under the supervision of the CITY ENGINEER and conforming to the SPECIFICATIONS of the CITY OF WICHITA. The CONTRACTOR will pay the City of Wichita for all construction review, inspection, and testing per contract.

