
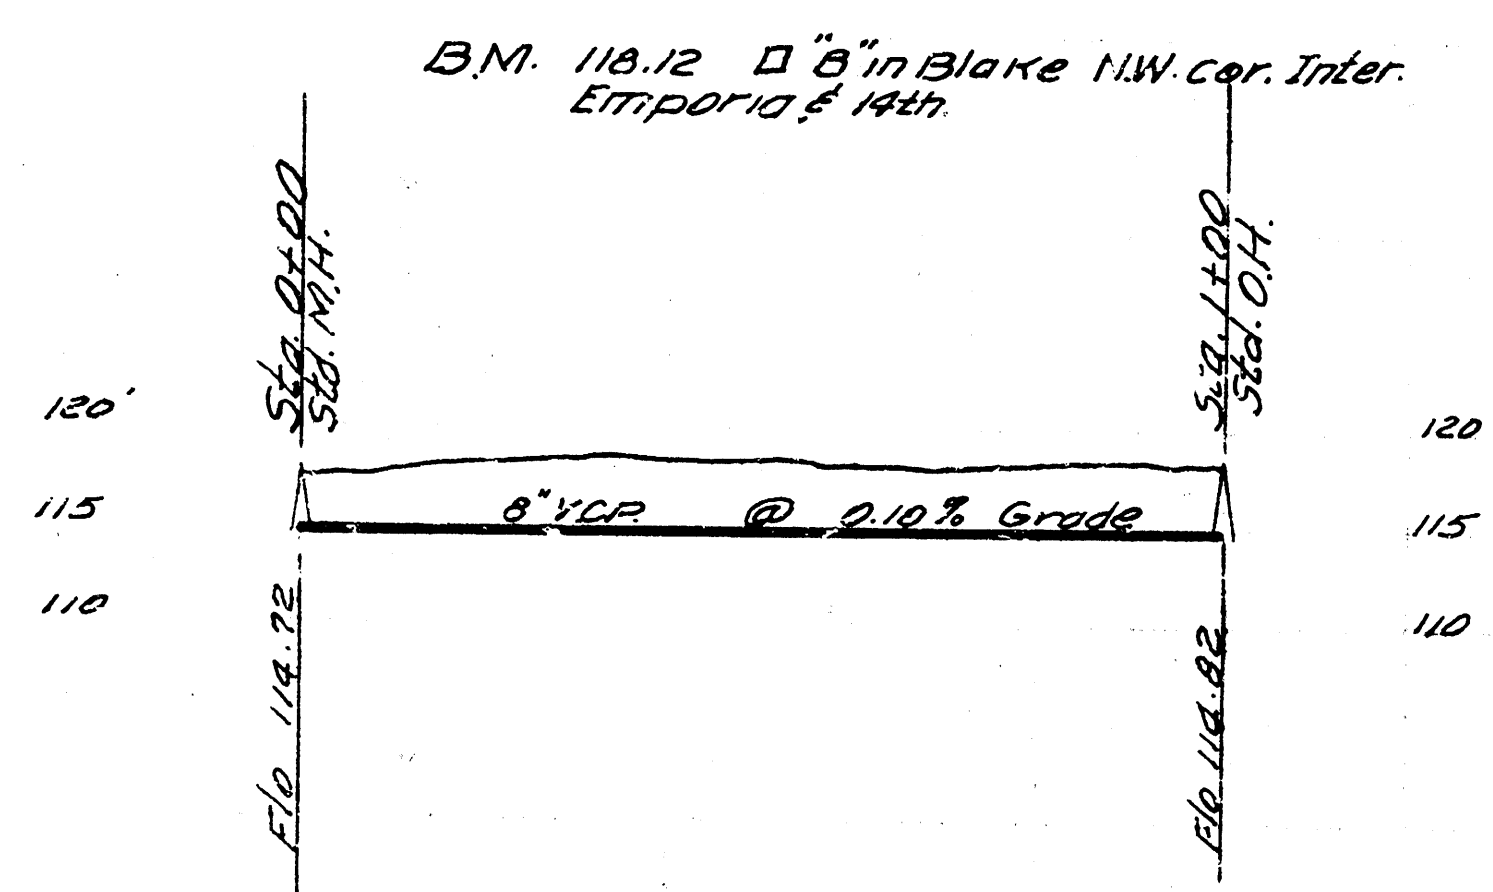


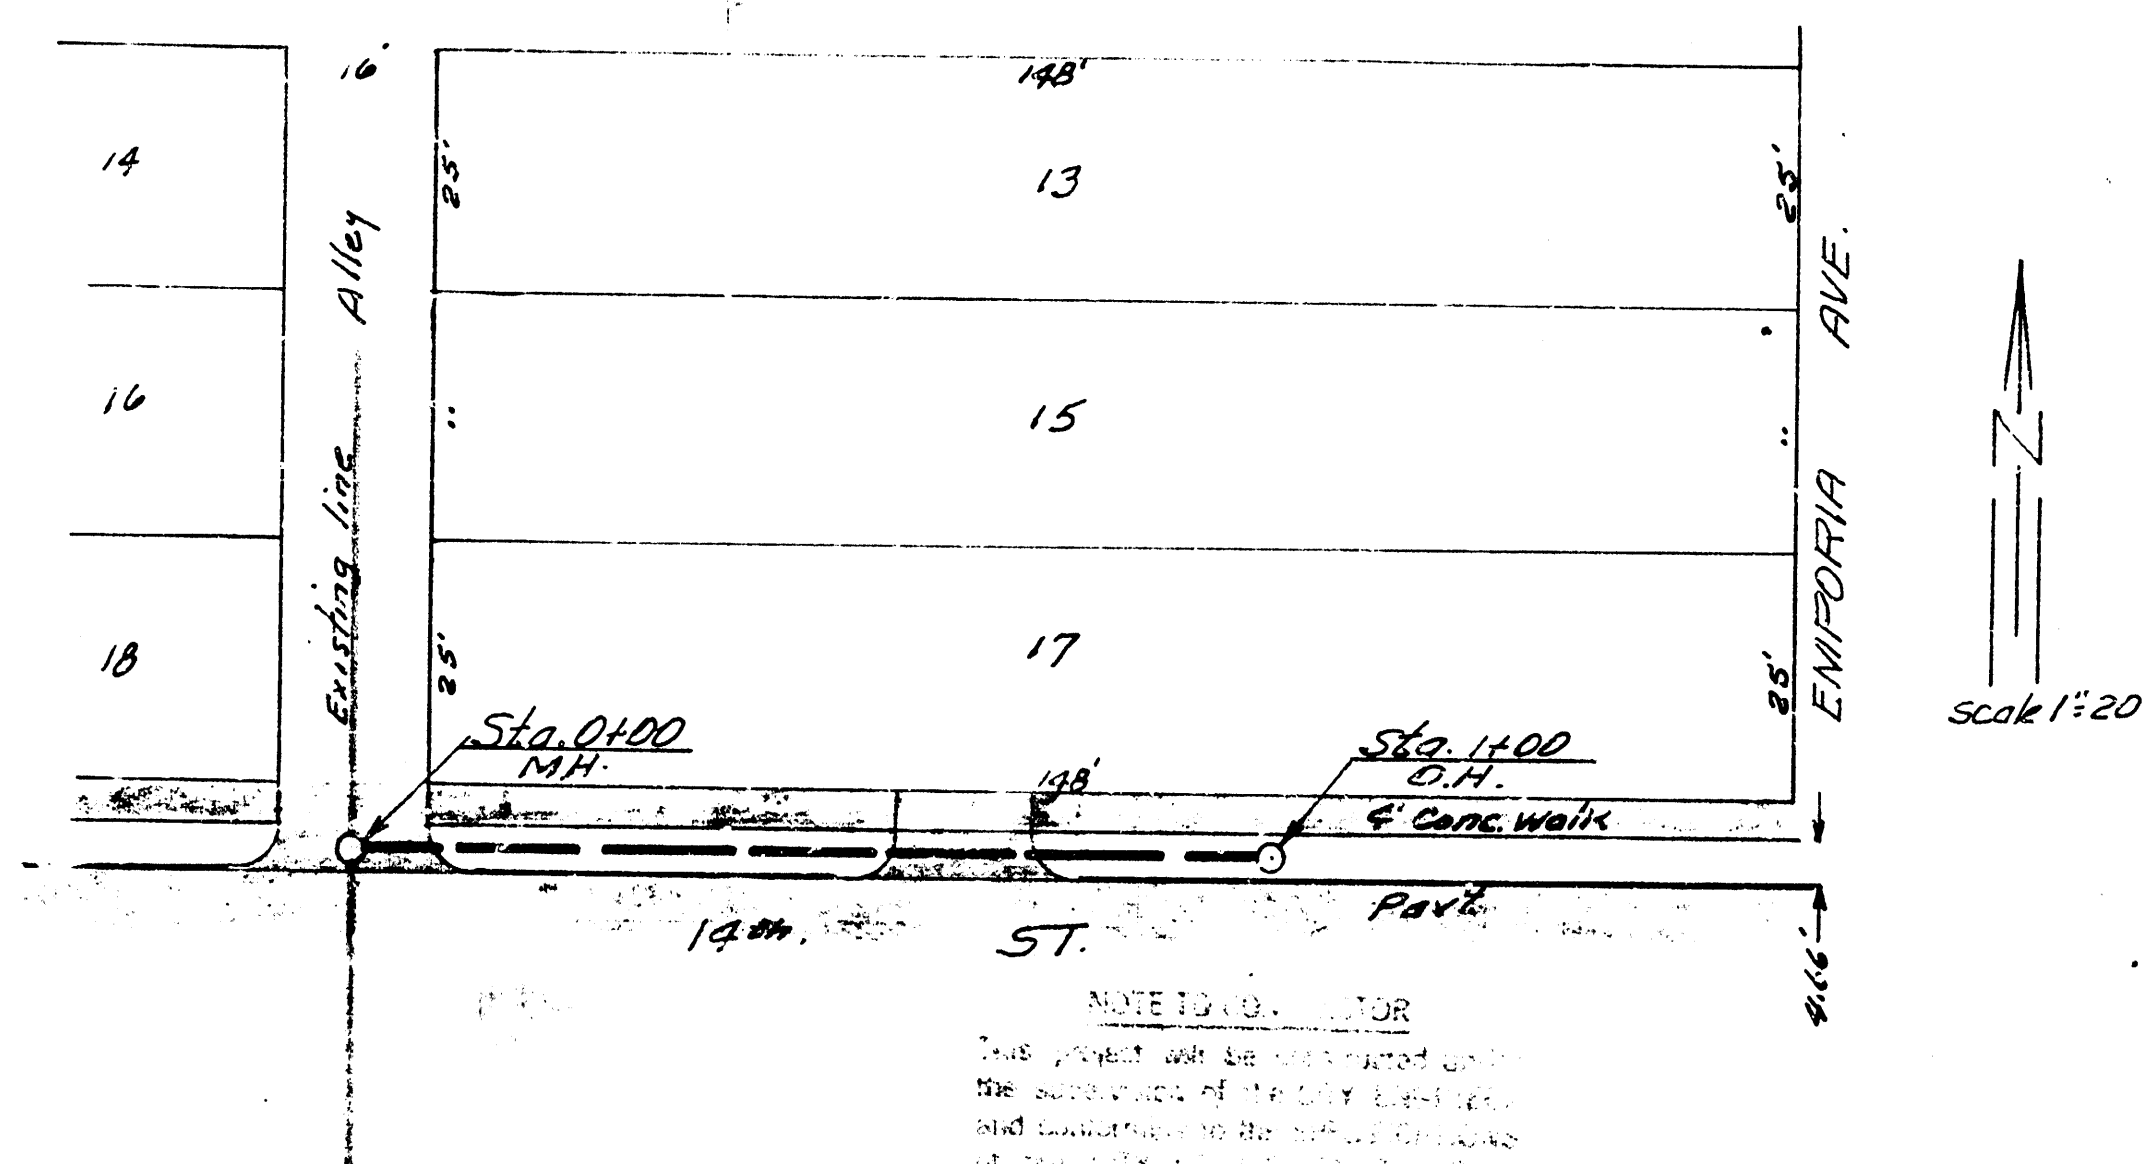

Note: All excavation below conc. drives or pav't shall be backfilled with sand & flushed.
All lines with less than 30' of cover shall be encased in 6" of 7 sack conc.

SEWER EXT. 14" EMPIRIA
CITY OF WICHITA, KANSAS
B.E. SMITH CITY ENGINEER
Private contract

3-9-35
MCH-12

JAKS