



Date 8-25-52
 Drawn by L. McCann
 Checked by G. Smith
 M.S.

Date 11-26-52
 Drawn by MacCann
 Checked by Brock
 S-5

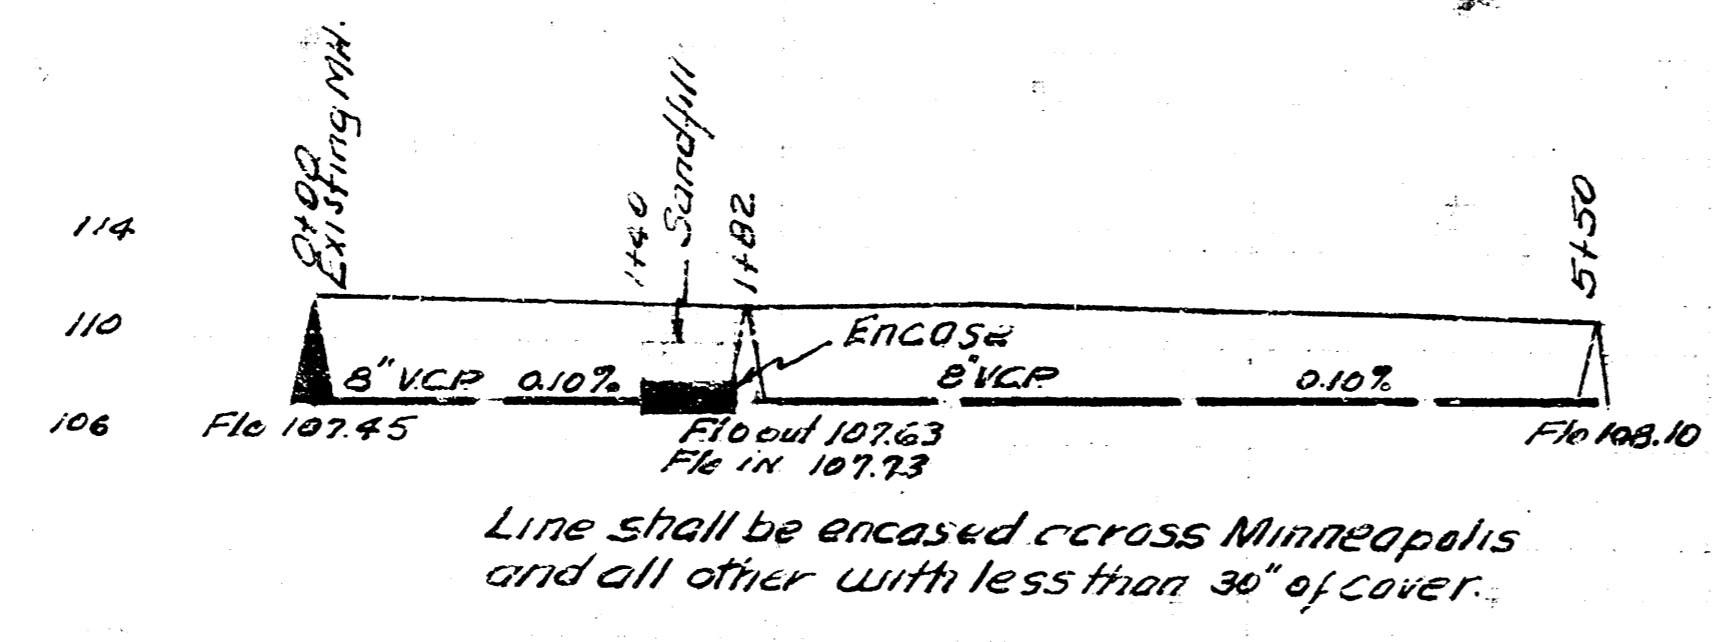

Line shall be encased across Minneapolis and all other with less than 30" of cover.

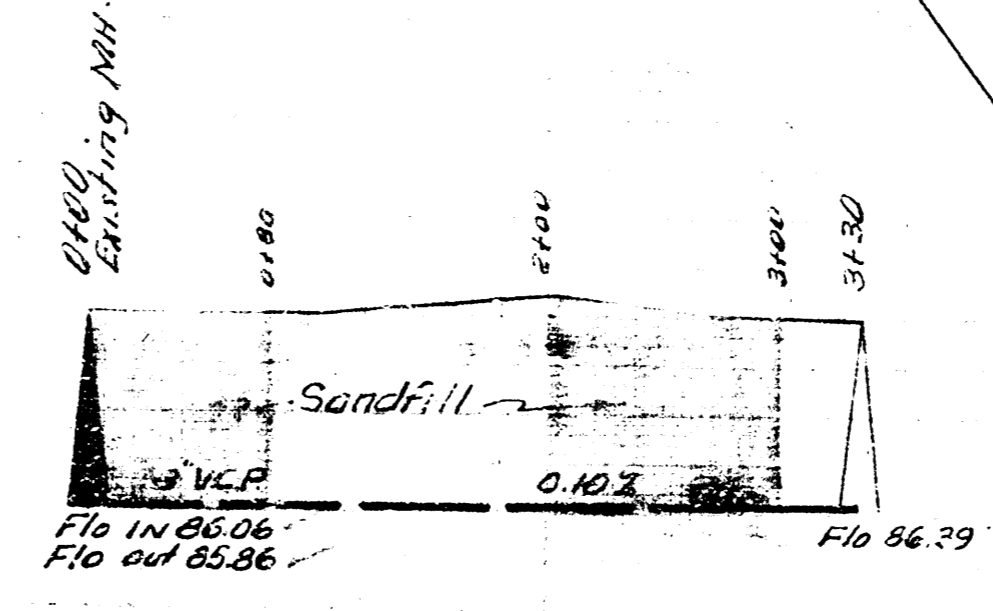

LAT. 3 SUBV. SS12
 GARDNER MINNEAPOLIS STREET SEWER
 CITY OF WICHITA KANSAS
 LK WHITE CITY ENGINEER
 PRIVATE

LAT. 2 SS12
 CITY OF WICHITA KANSAS
 LK WHITE CITY ENGINEER
 Proj No. C-22-10

