

EASEMENT BETWEEN INDIAN SOUTHERN BAPTIST CHURCH (BY LOUIS BRUNER) & CITY OF WICHITA DATED JULY 31, 1974


576 0186 PROPOSED MANHOLE
4' 5 7/8" dia.
EXISTING 12" AC WATER

PLAN SCALE 1" = 50'

NOTE TO CONTRACTOR
This project will be constructed under the supervision of the CITY ENGINEER and conform to the SPECIFICATIONS of the City of Wichita. The CONTRACTOR will reimburse the City of Wichita for all cost of Engineering, Plans, and Inspection.

PROFILE SCALE
HORIZ. 1" = 10'
VERT. 1" = 5'

* WICHITA CITY BENCH MARK DISC. - 43.01
42' S. & WASSER & 43.8' E. of HYDRAULIC
T.B.V. 92.03 - 16 PENNEY NAIL E. SIDE POWER POLE
10.5' N. SPL DENKER & 235' E. NWPC LOT 17.

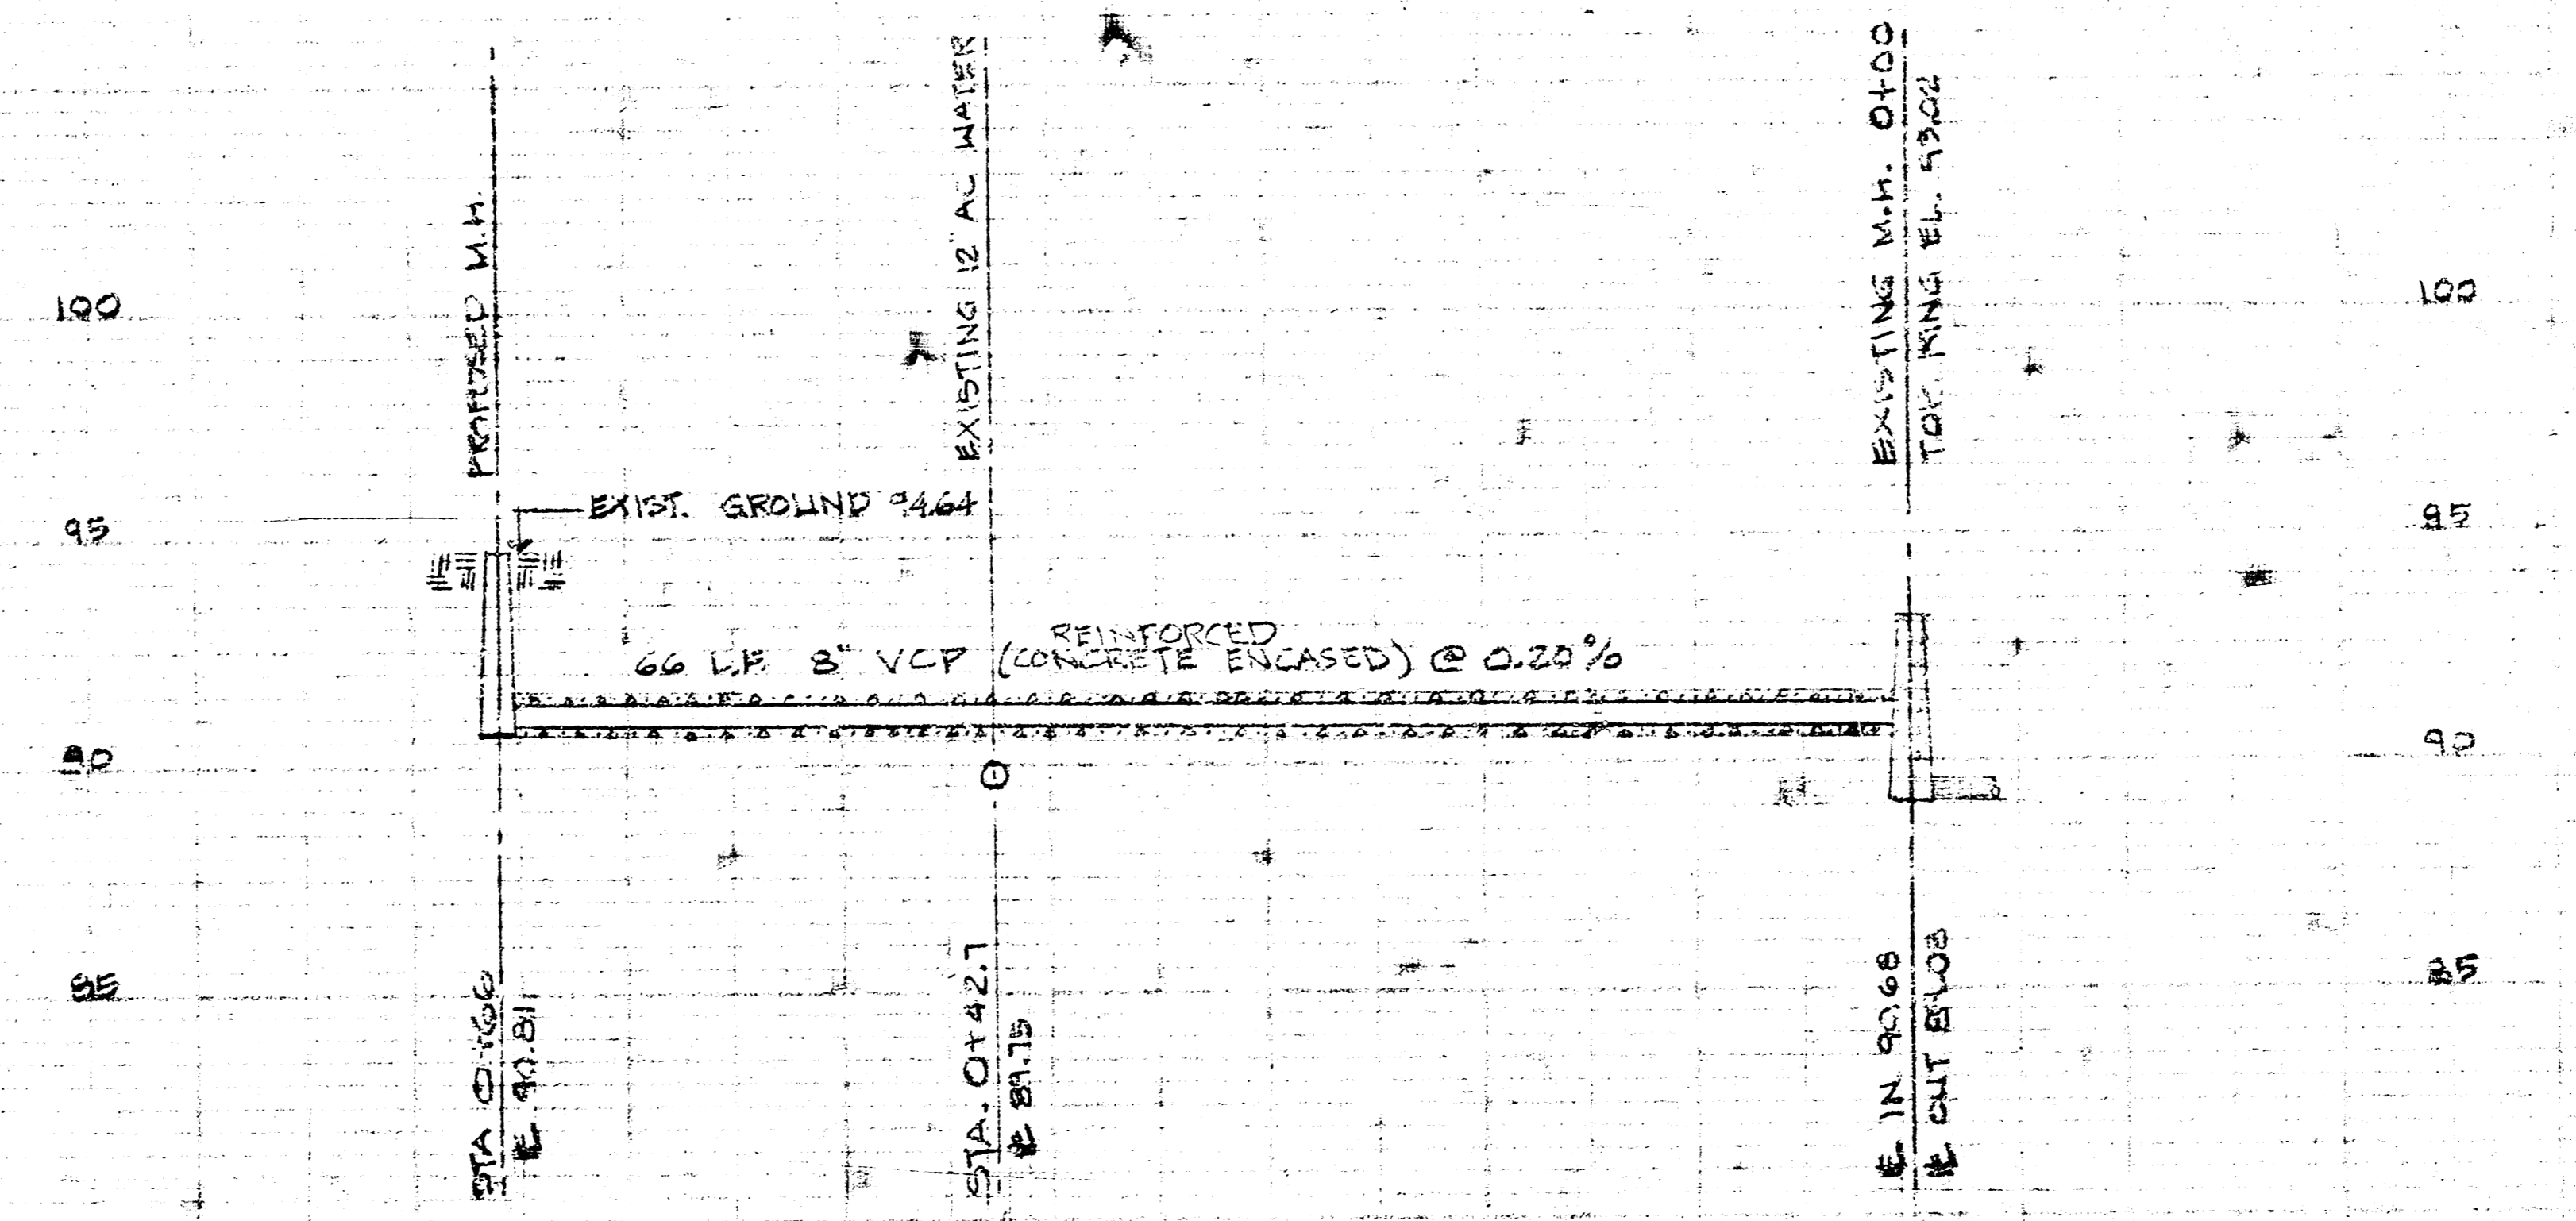

APPROVED AS NOTED -
By CITY ENGINEER OF WICHITA
Sanitary Sewer *[Signature]* 9-3-74
Storm Sewer _____
Driveway Approaches _____



UTILITY CONTRACTORS
INDIAN SOUTHERN BAPTIST
CHURCH PARSONAGE
8" SANITARY SEWER PLAN
DATE: JULY 19, 1974 DRAWN BY: M.W.
REV: AUG 23, 1974

WICHITA 70-4056