
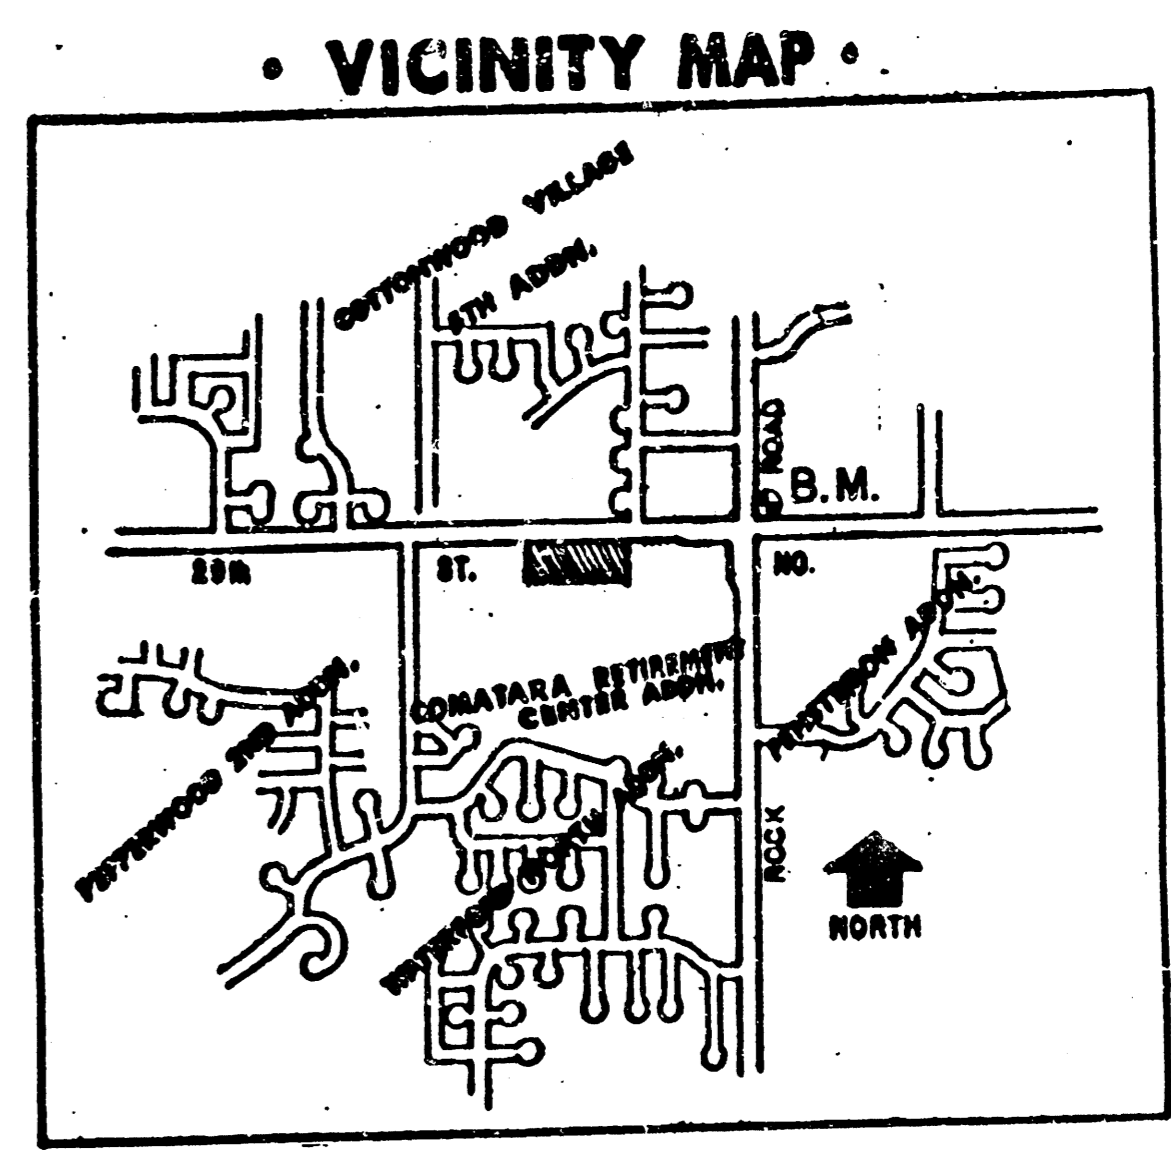
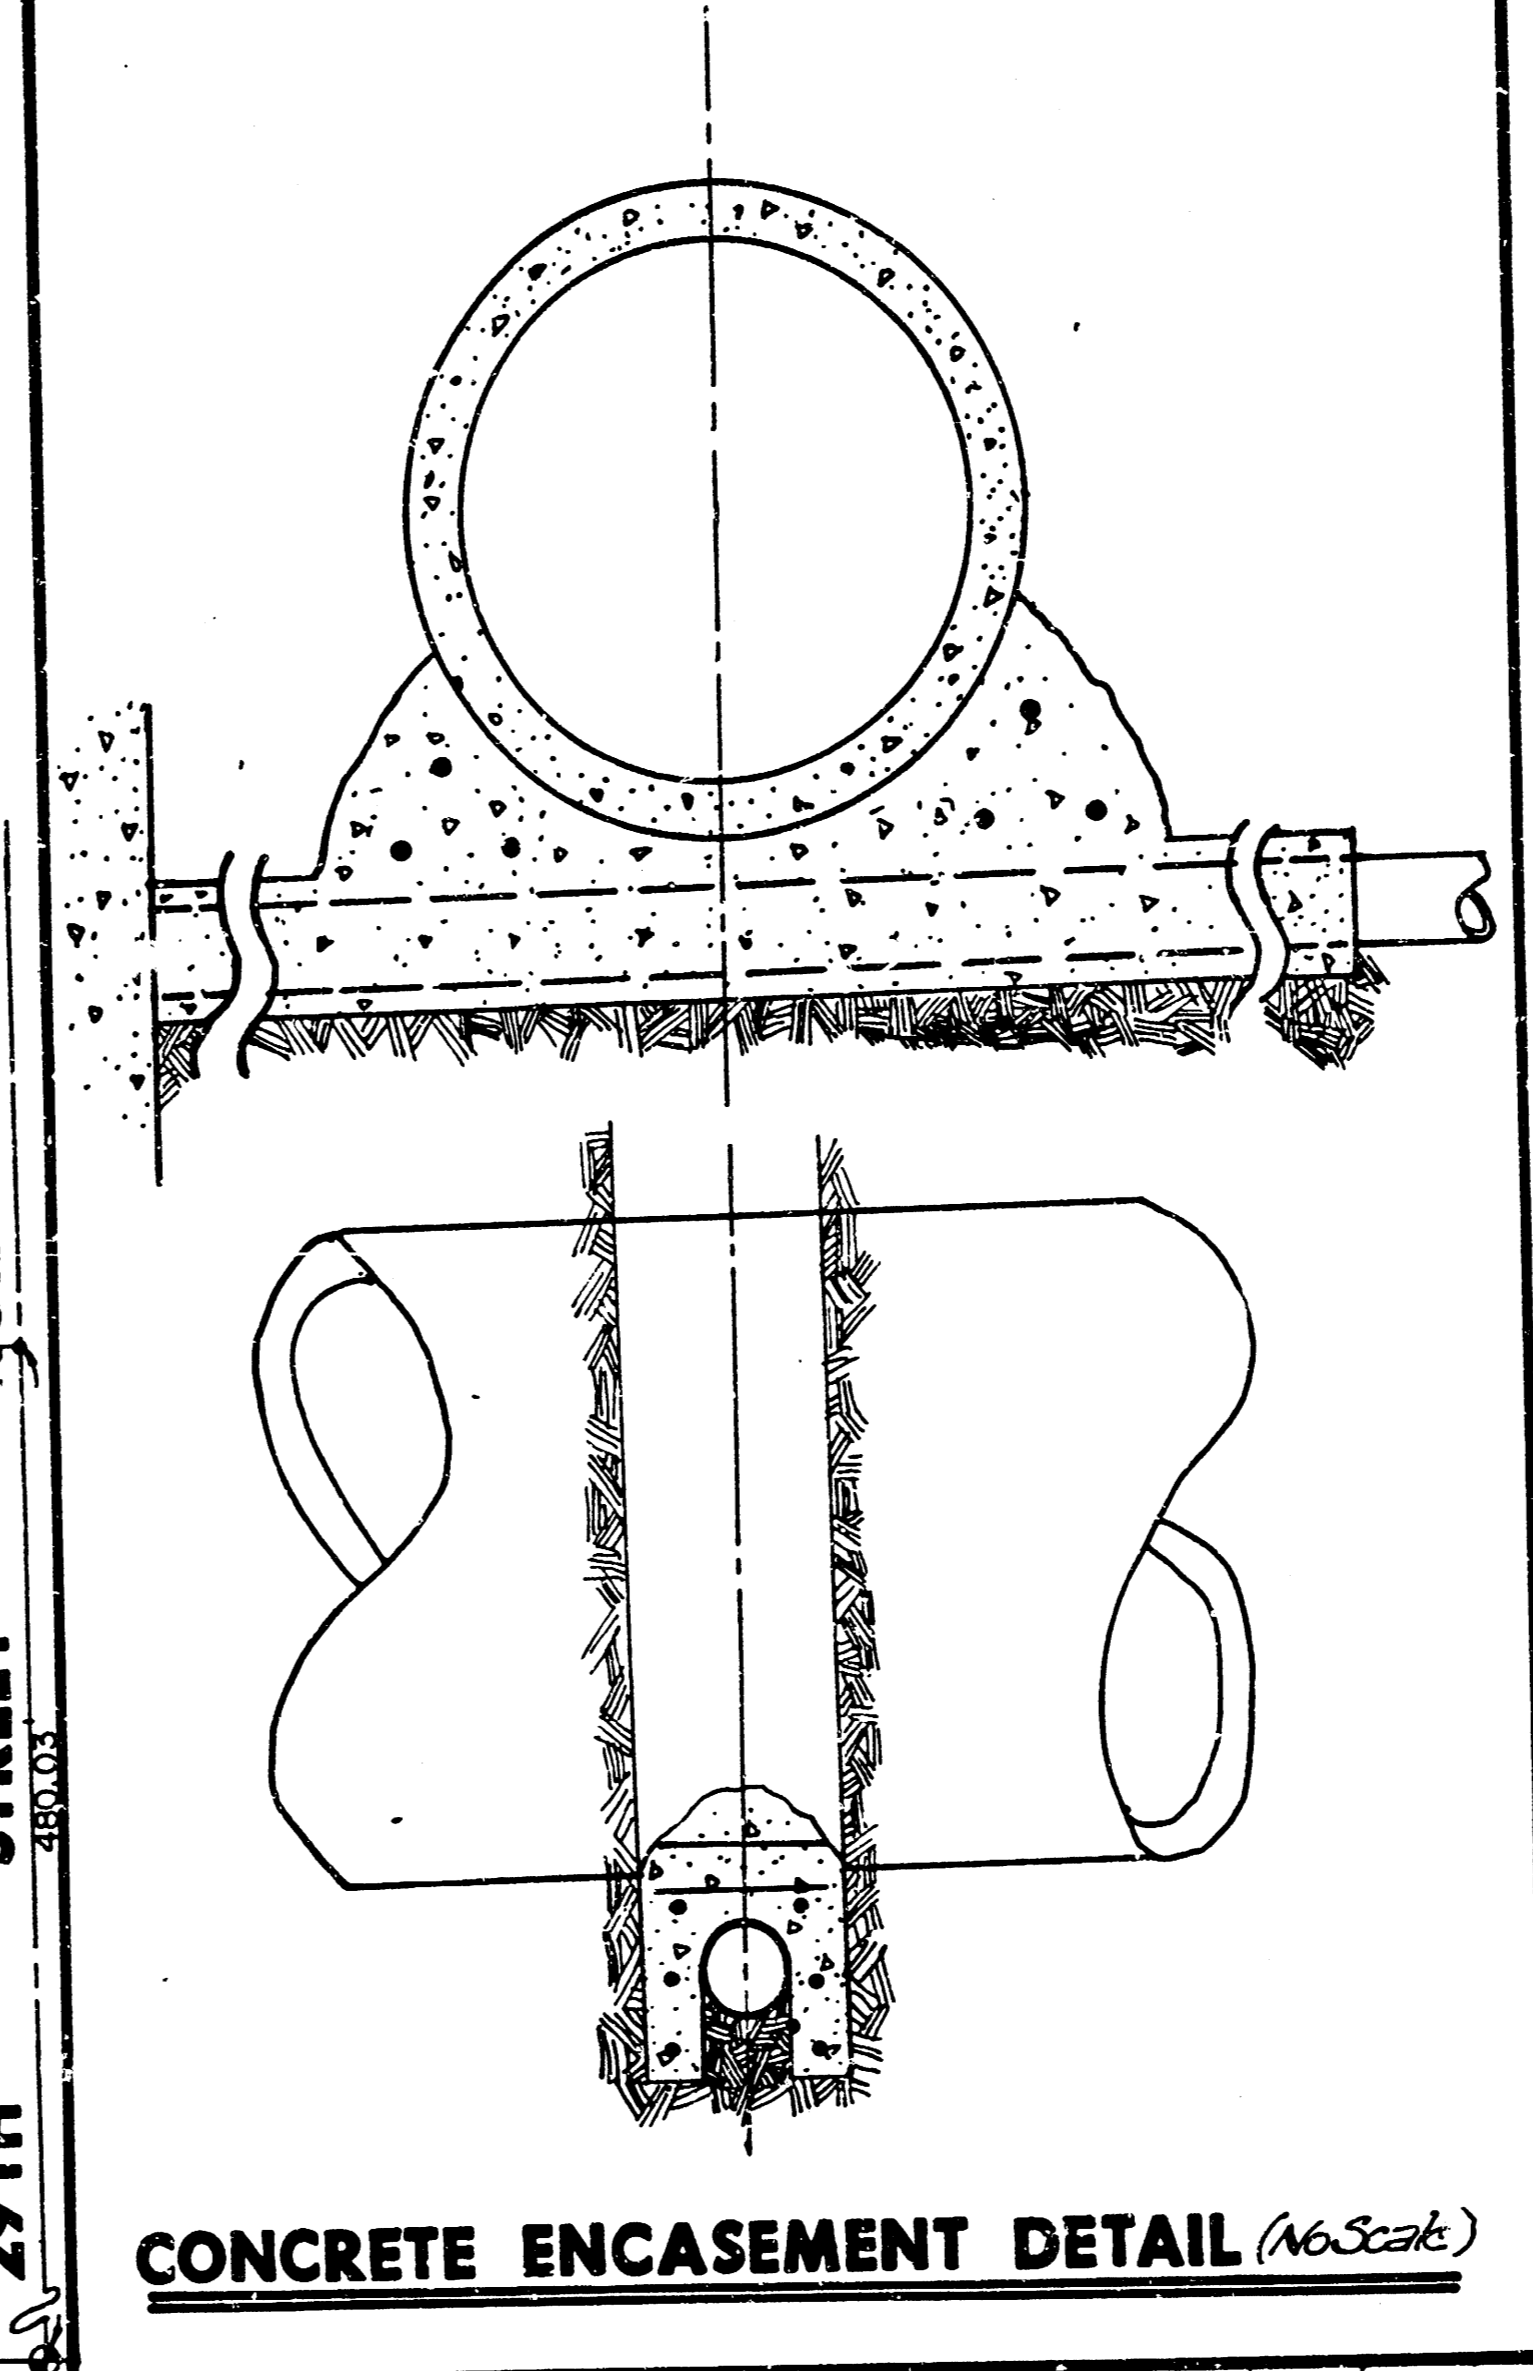


PRIVATE SANITARY SEWER TO SERVE
 LOT 3, BLK. 1, JEFF & JAY 3rd ADDITION
 PROJ. NO. 468-76-245-80001-000-000-098

SCALE:
 1" = 20', Horiz.
 1" = 5', Vert.

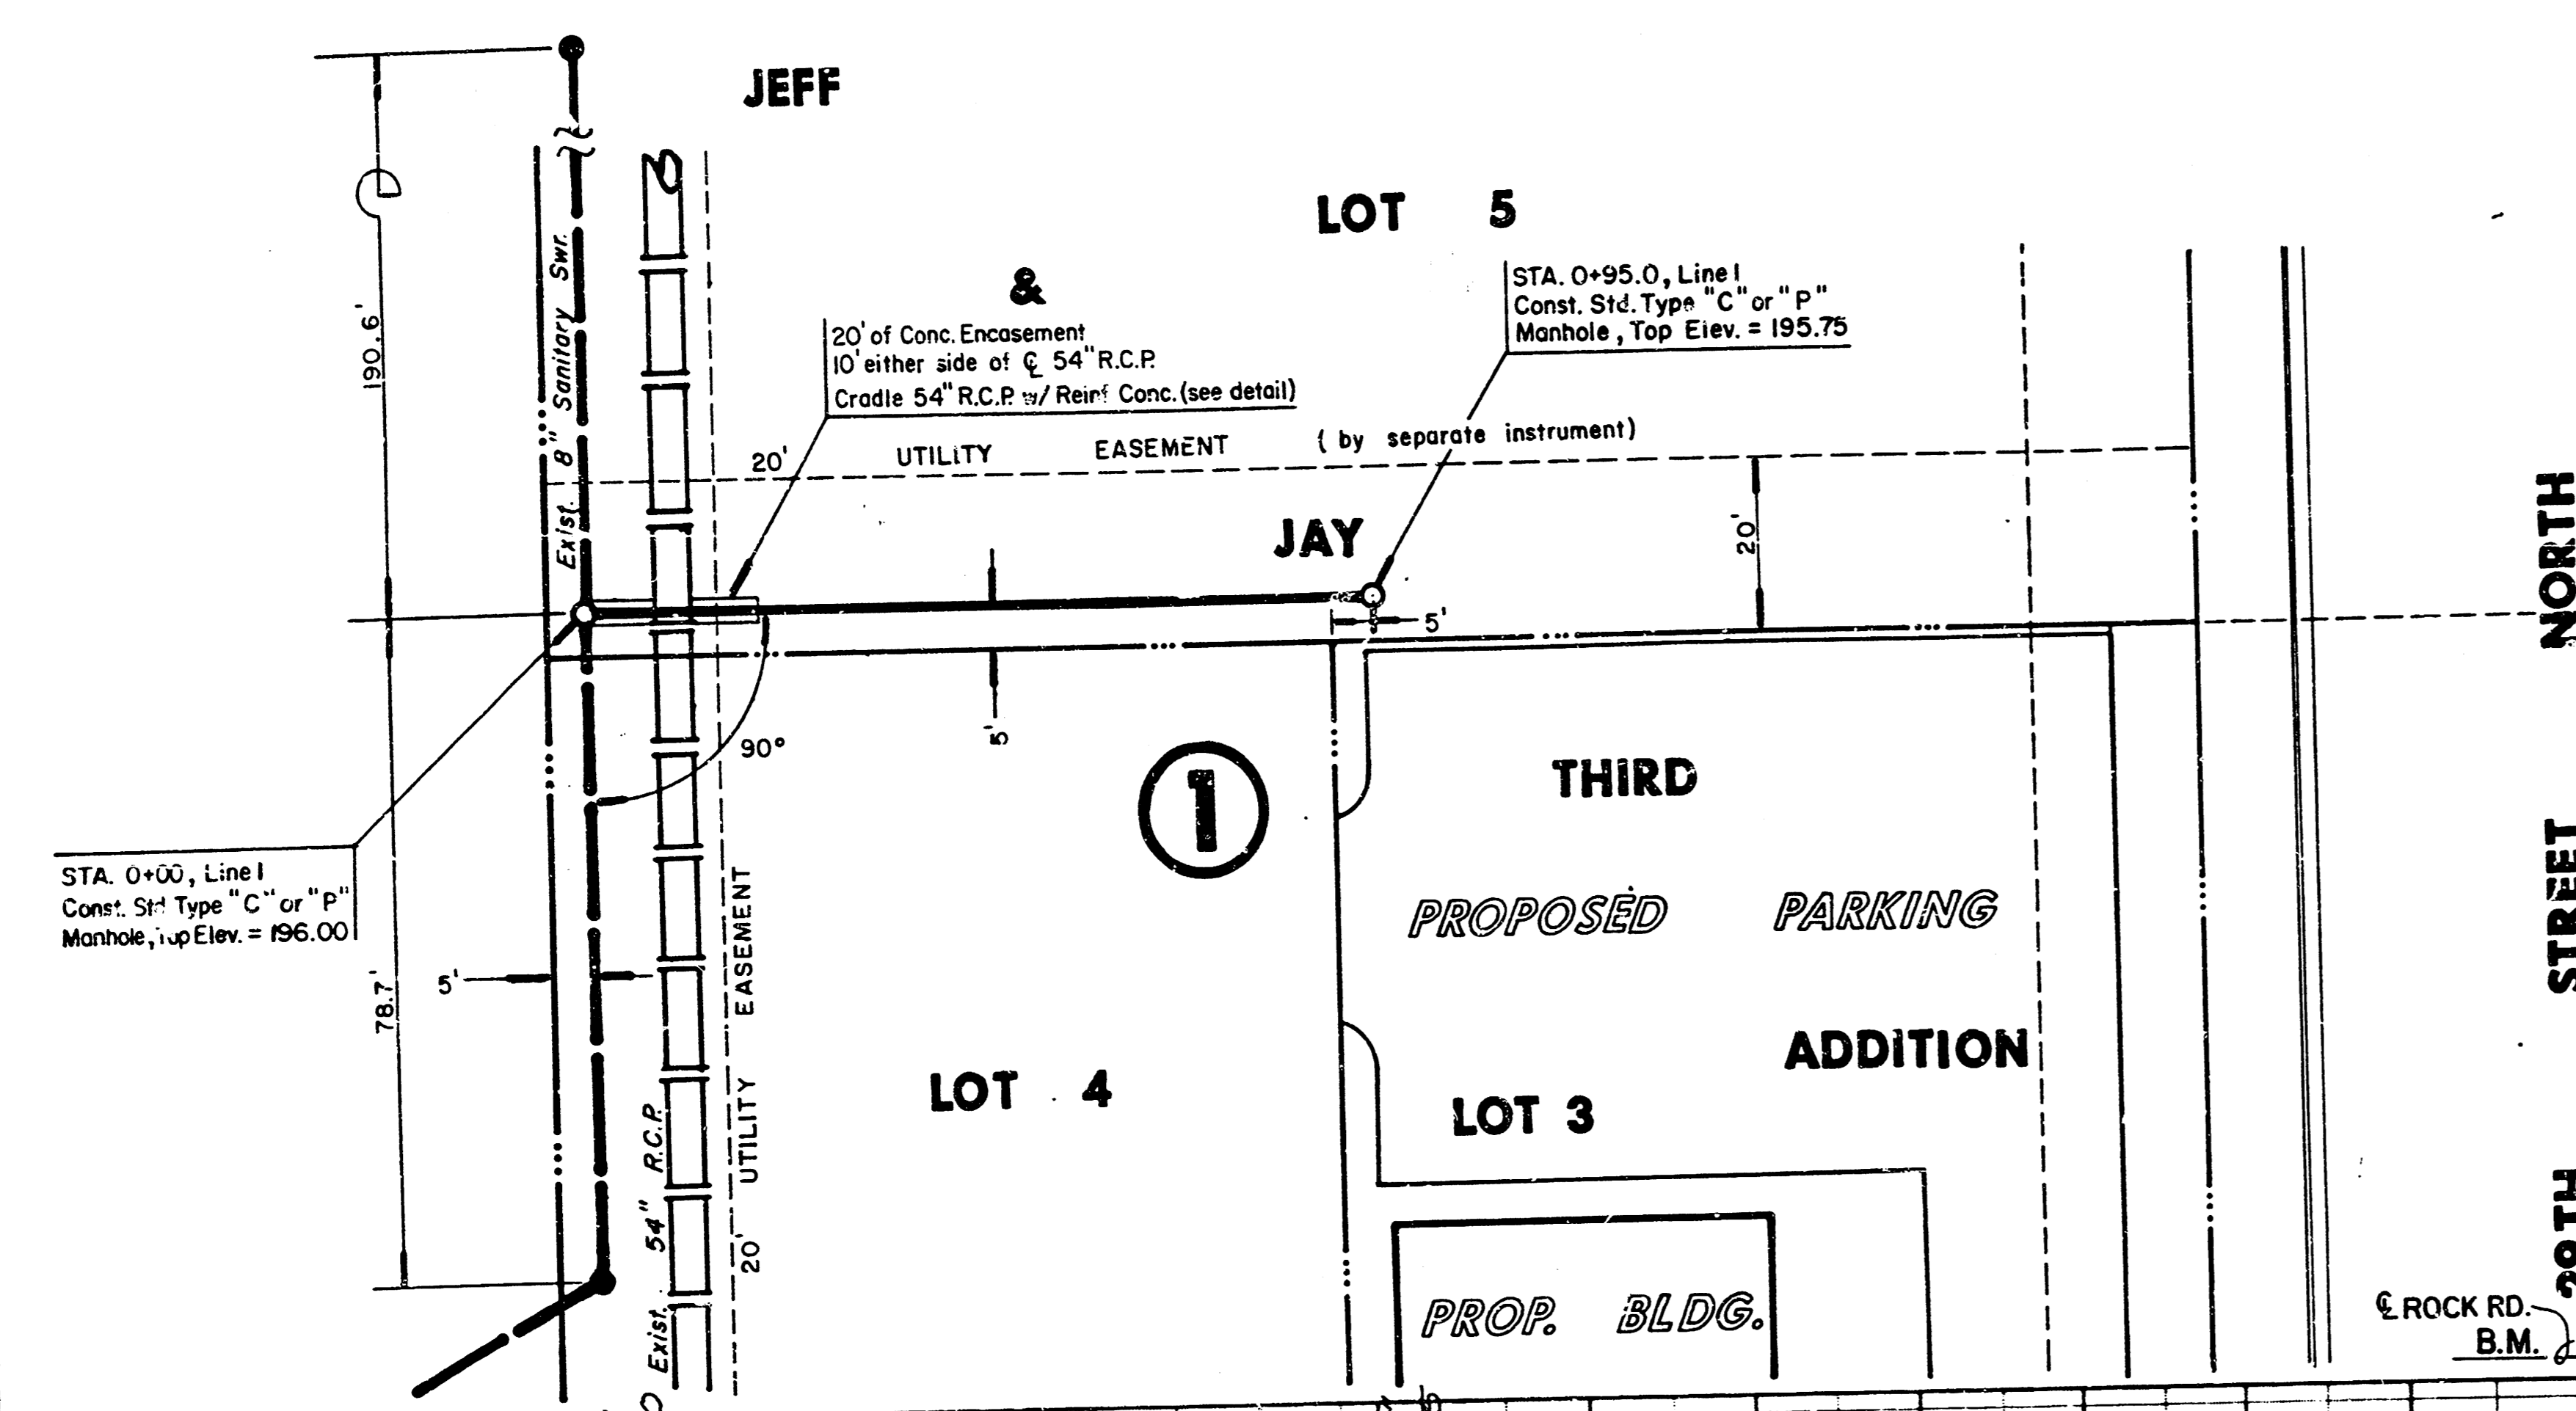

BENCH MARK: STEP NAIL IN POWER POLE, NE. CORNER ROCK ROAD AT 25th STREET NORTH. ELEV. = 1217.85

NOTE: The Contractor Shall Be Responsible For Preserving Property Irons. The Contractor Will Be Required To Re-establish Any Property Irons Which Are Damaged Or Destroyed By His Construction Operations. Such Irons Shall Be Re-established By A licensed land Surveyor Or A licenced Professional Engineer In Accordance With State Laws.

195	190	185
<p>Exist. Ground on Roof Pipe</p> <p>Caution! 0.38' Clearance between top of 8" San 5W and bottom of 54" R.C.P.</p> <p>250 L.F. of 8" Ductile Iron Pipe @ 0.40%</p>		
<p>APPROVED AS NOTED</p> <p>By CITY ENGINEER DE WIGHTA</p> <p>Sanitary Sewer 11/2/87</p> <p>Storm _____</p> <p>Proposed _____</p> <p>_____</p> <p>_____</p> <p>_____</p> <p>_____</p> <p>NOTE TO CONTRACTOR</p> <p>This project will be constructed under the supervision of the CITY ENGINEER and conform to the SPECIFICATIONS of the CITY of Waukegan. The contractor will pay the City of Waukegan for a copy of plan review, inspection and bonding per contract.</p>		
<p>2/2</p> <p>M.K.E.C.</p>		