

PLAN SCALE 1" = 40'

PROFILE SCALE 1" = 40' HORIZ., 1" = 4' VERT.

NOTE: REPAIR WITH B.C.

STATION 1144.57
BEGINNED MIN.

STATION 1140
END OF MIN.

WASSALL AVE

2ND REPAIR OF PART OF
PAVEMENT GRAVEL ROAD.
RESERVE "B"


EXISTING 16" DIA
NEW STD. MIN.

RAILROAD DR.

EXISTING MIN.
NEW ROAD

NOTE: CONTRACTOR
The project will be constructed under
the supervision of the CITY ENGINEER
and conforming to the SPECIFICATIONS
of the CITY OF WICHITA. THE CON-
TRACTOR will reimburse the city of
Wichita for all cost of Engineering, plans
and inspection.

B.M. 32.57 STEP BEHIN N 5.30' ELM 78' E OF DRY CREEK S.S. WASSALL

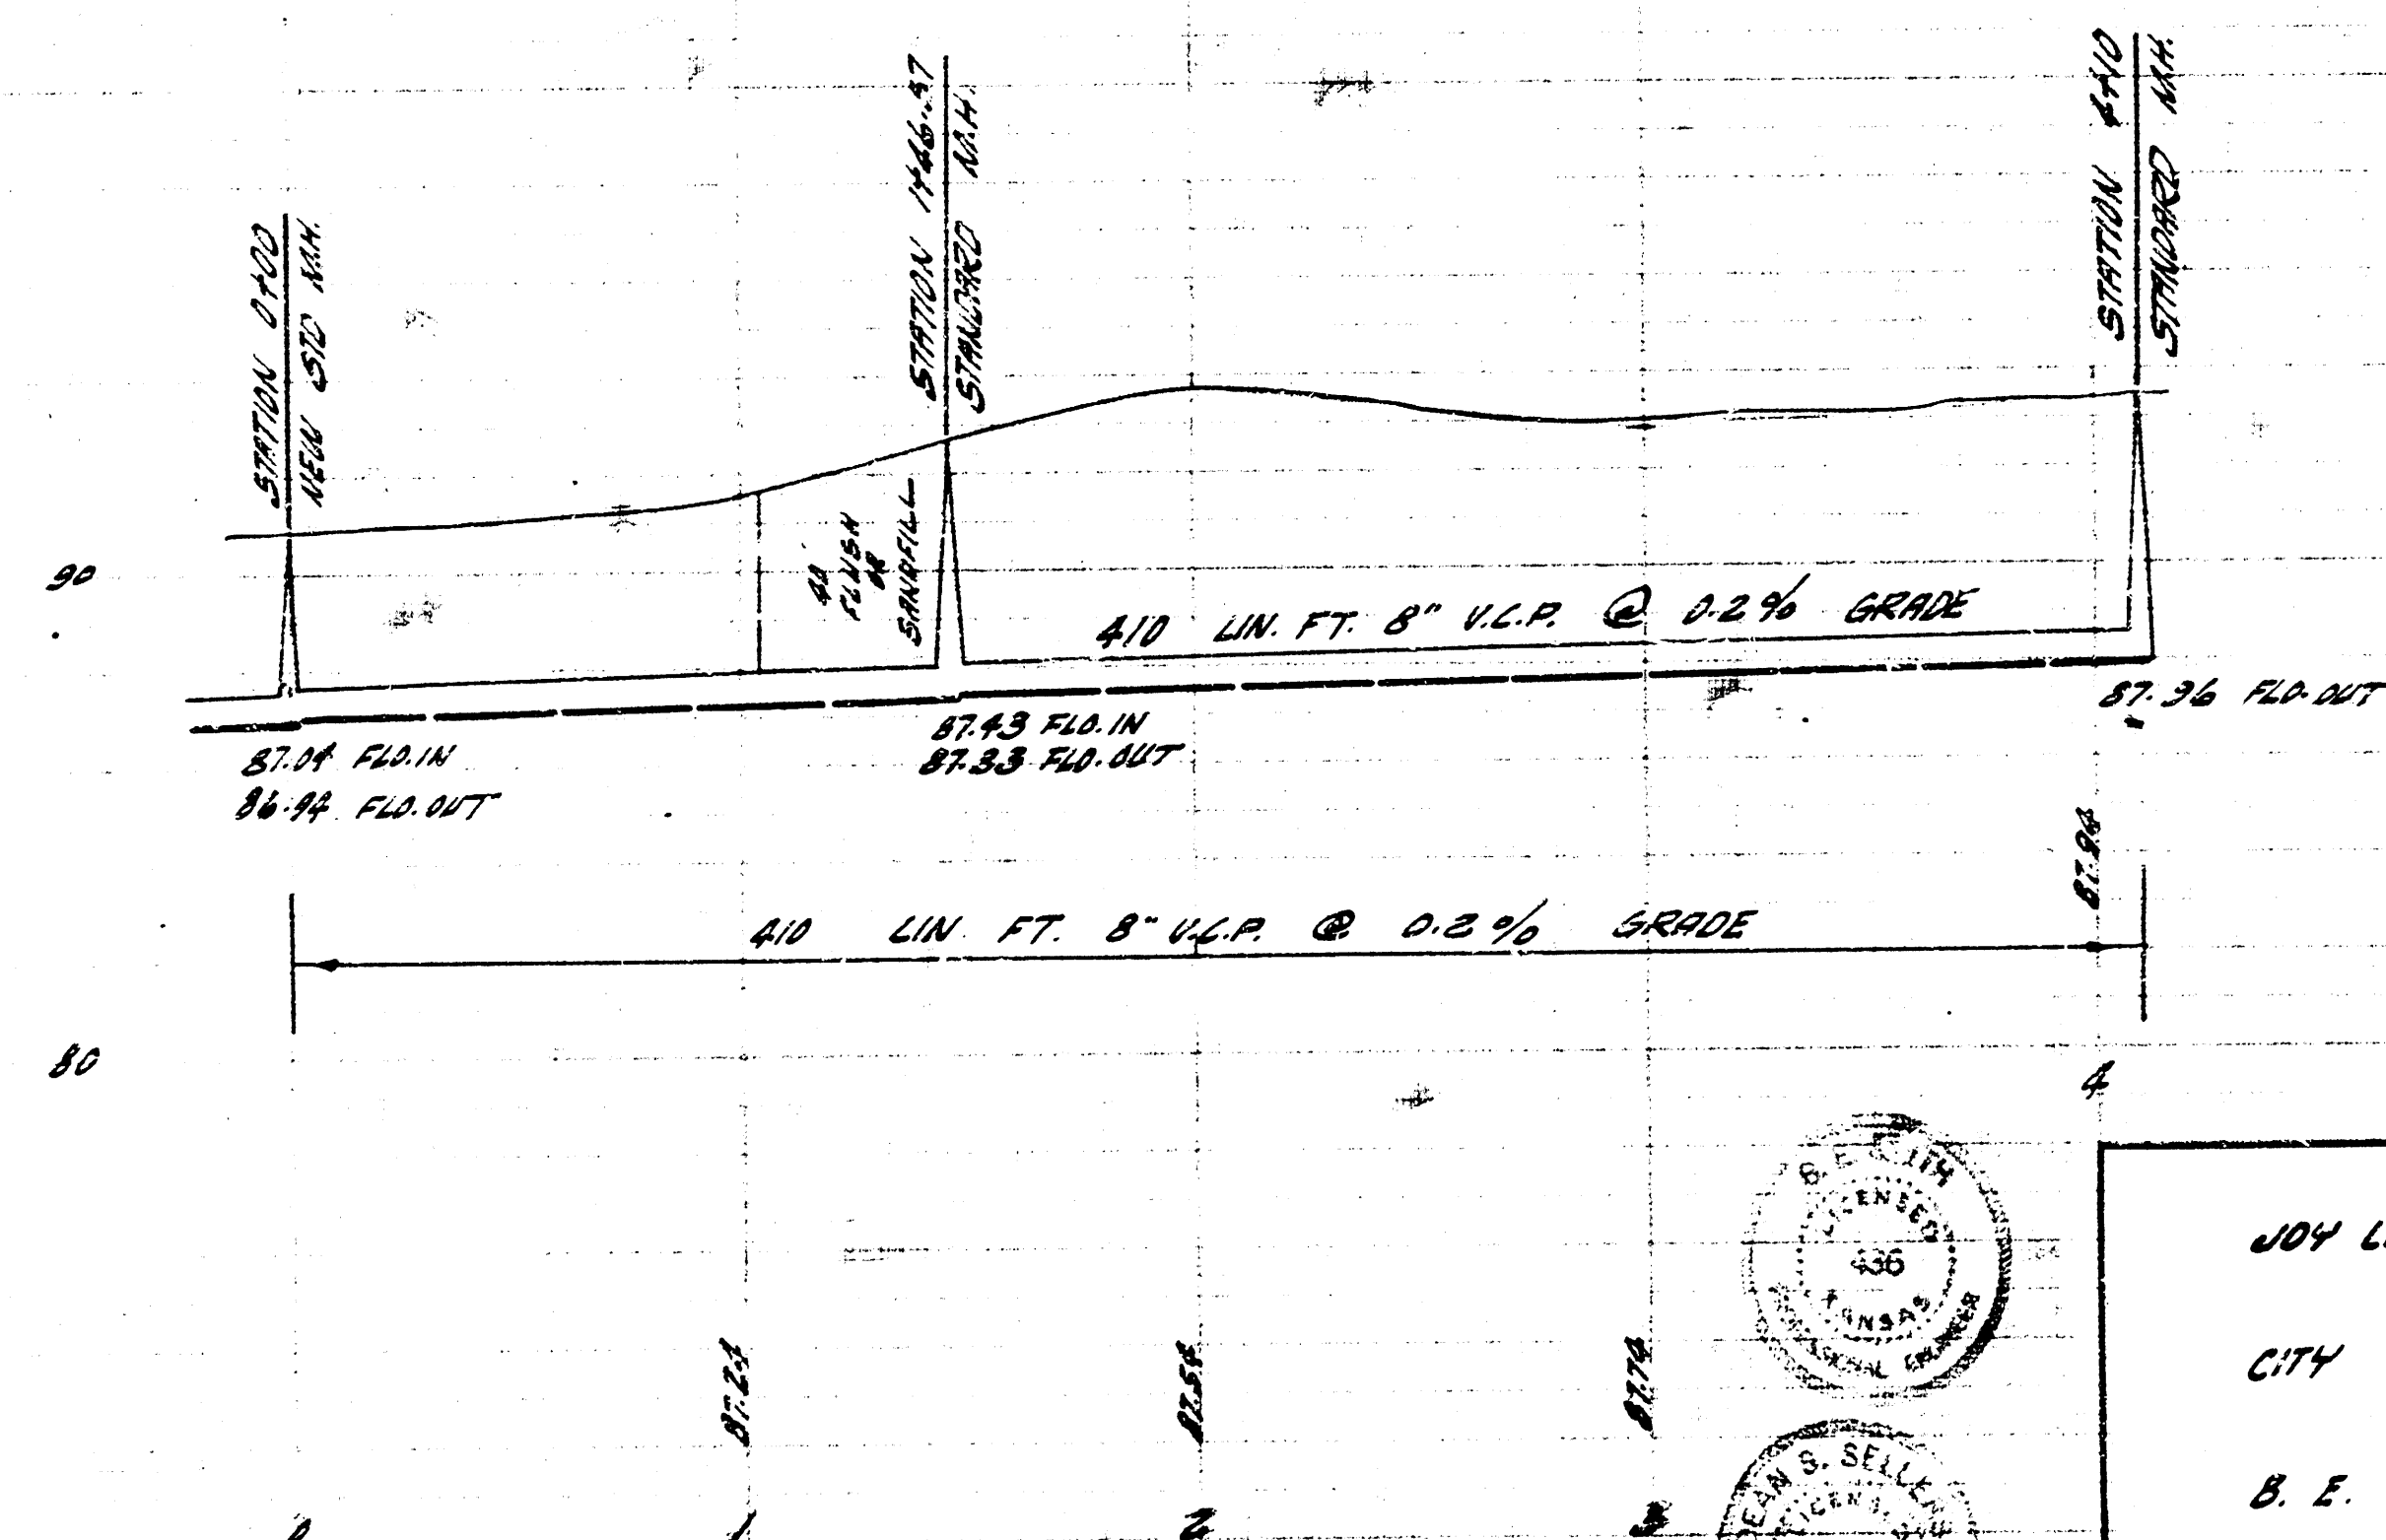

JOY LAND PARK SAN. SEWER
CITY OF WICHITA, KANSAS
B. E. SMITH, CITY ENGINEER
DATE Nov. 1959 PRIVATE CONTRACT