




W.W. TAYLOR END.  
 Plan Scale 1"=40'  
 Profile Scale 1"=40' Hor.  
 1"=4' Vert.

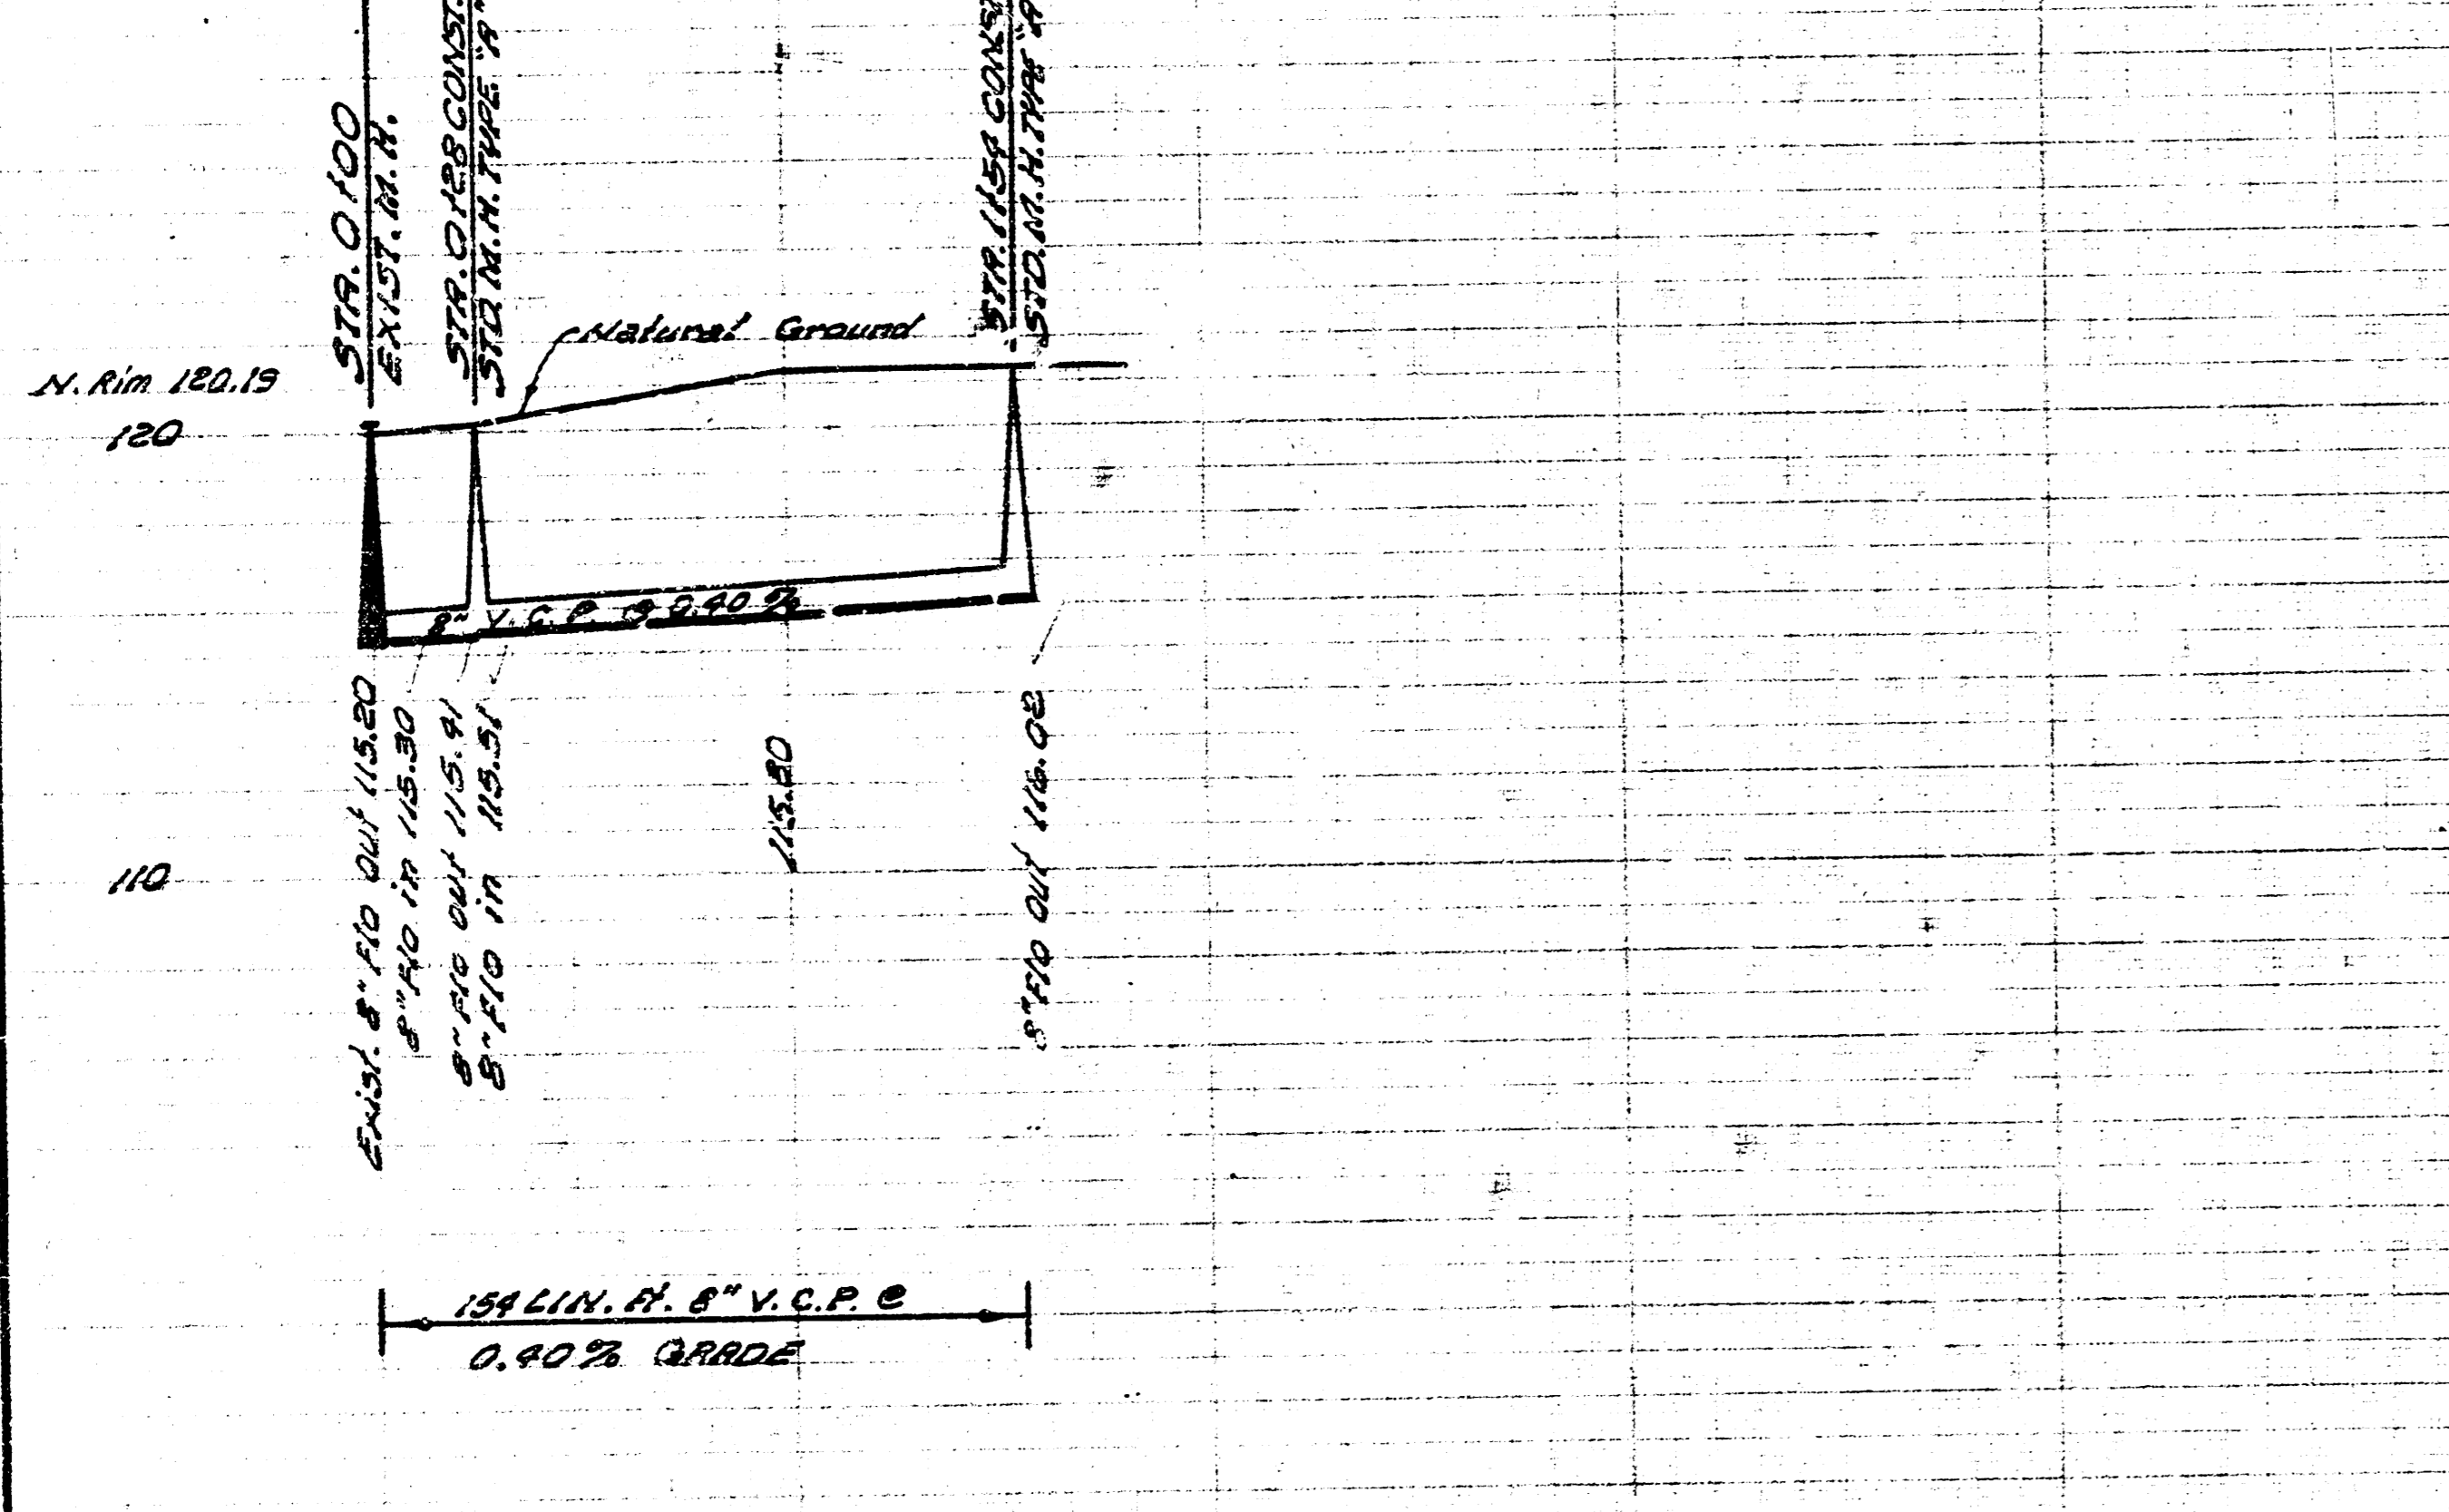

LAT. 25, SUB. 13, S. 3. NO. 22  
 CITY OF WICHITA, KANSAS  
 B. E. SMITH, CITY ENGINEER  
 PROJECT NO. 026-57  
 DATE:

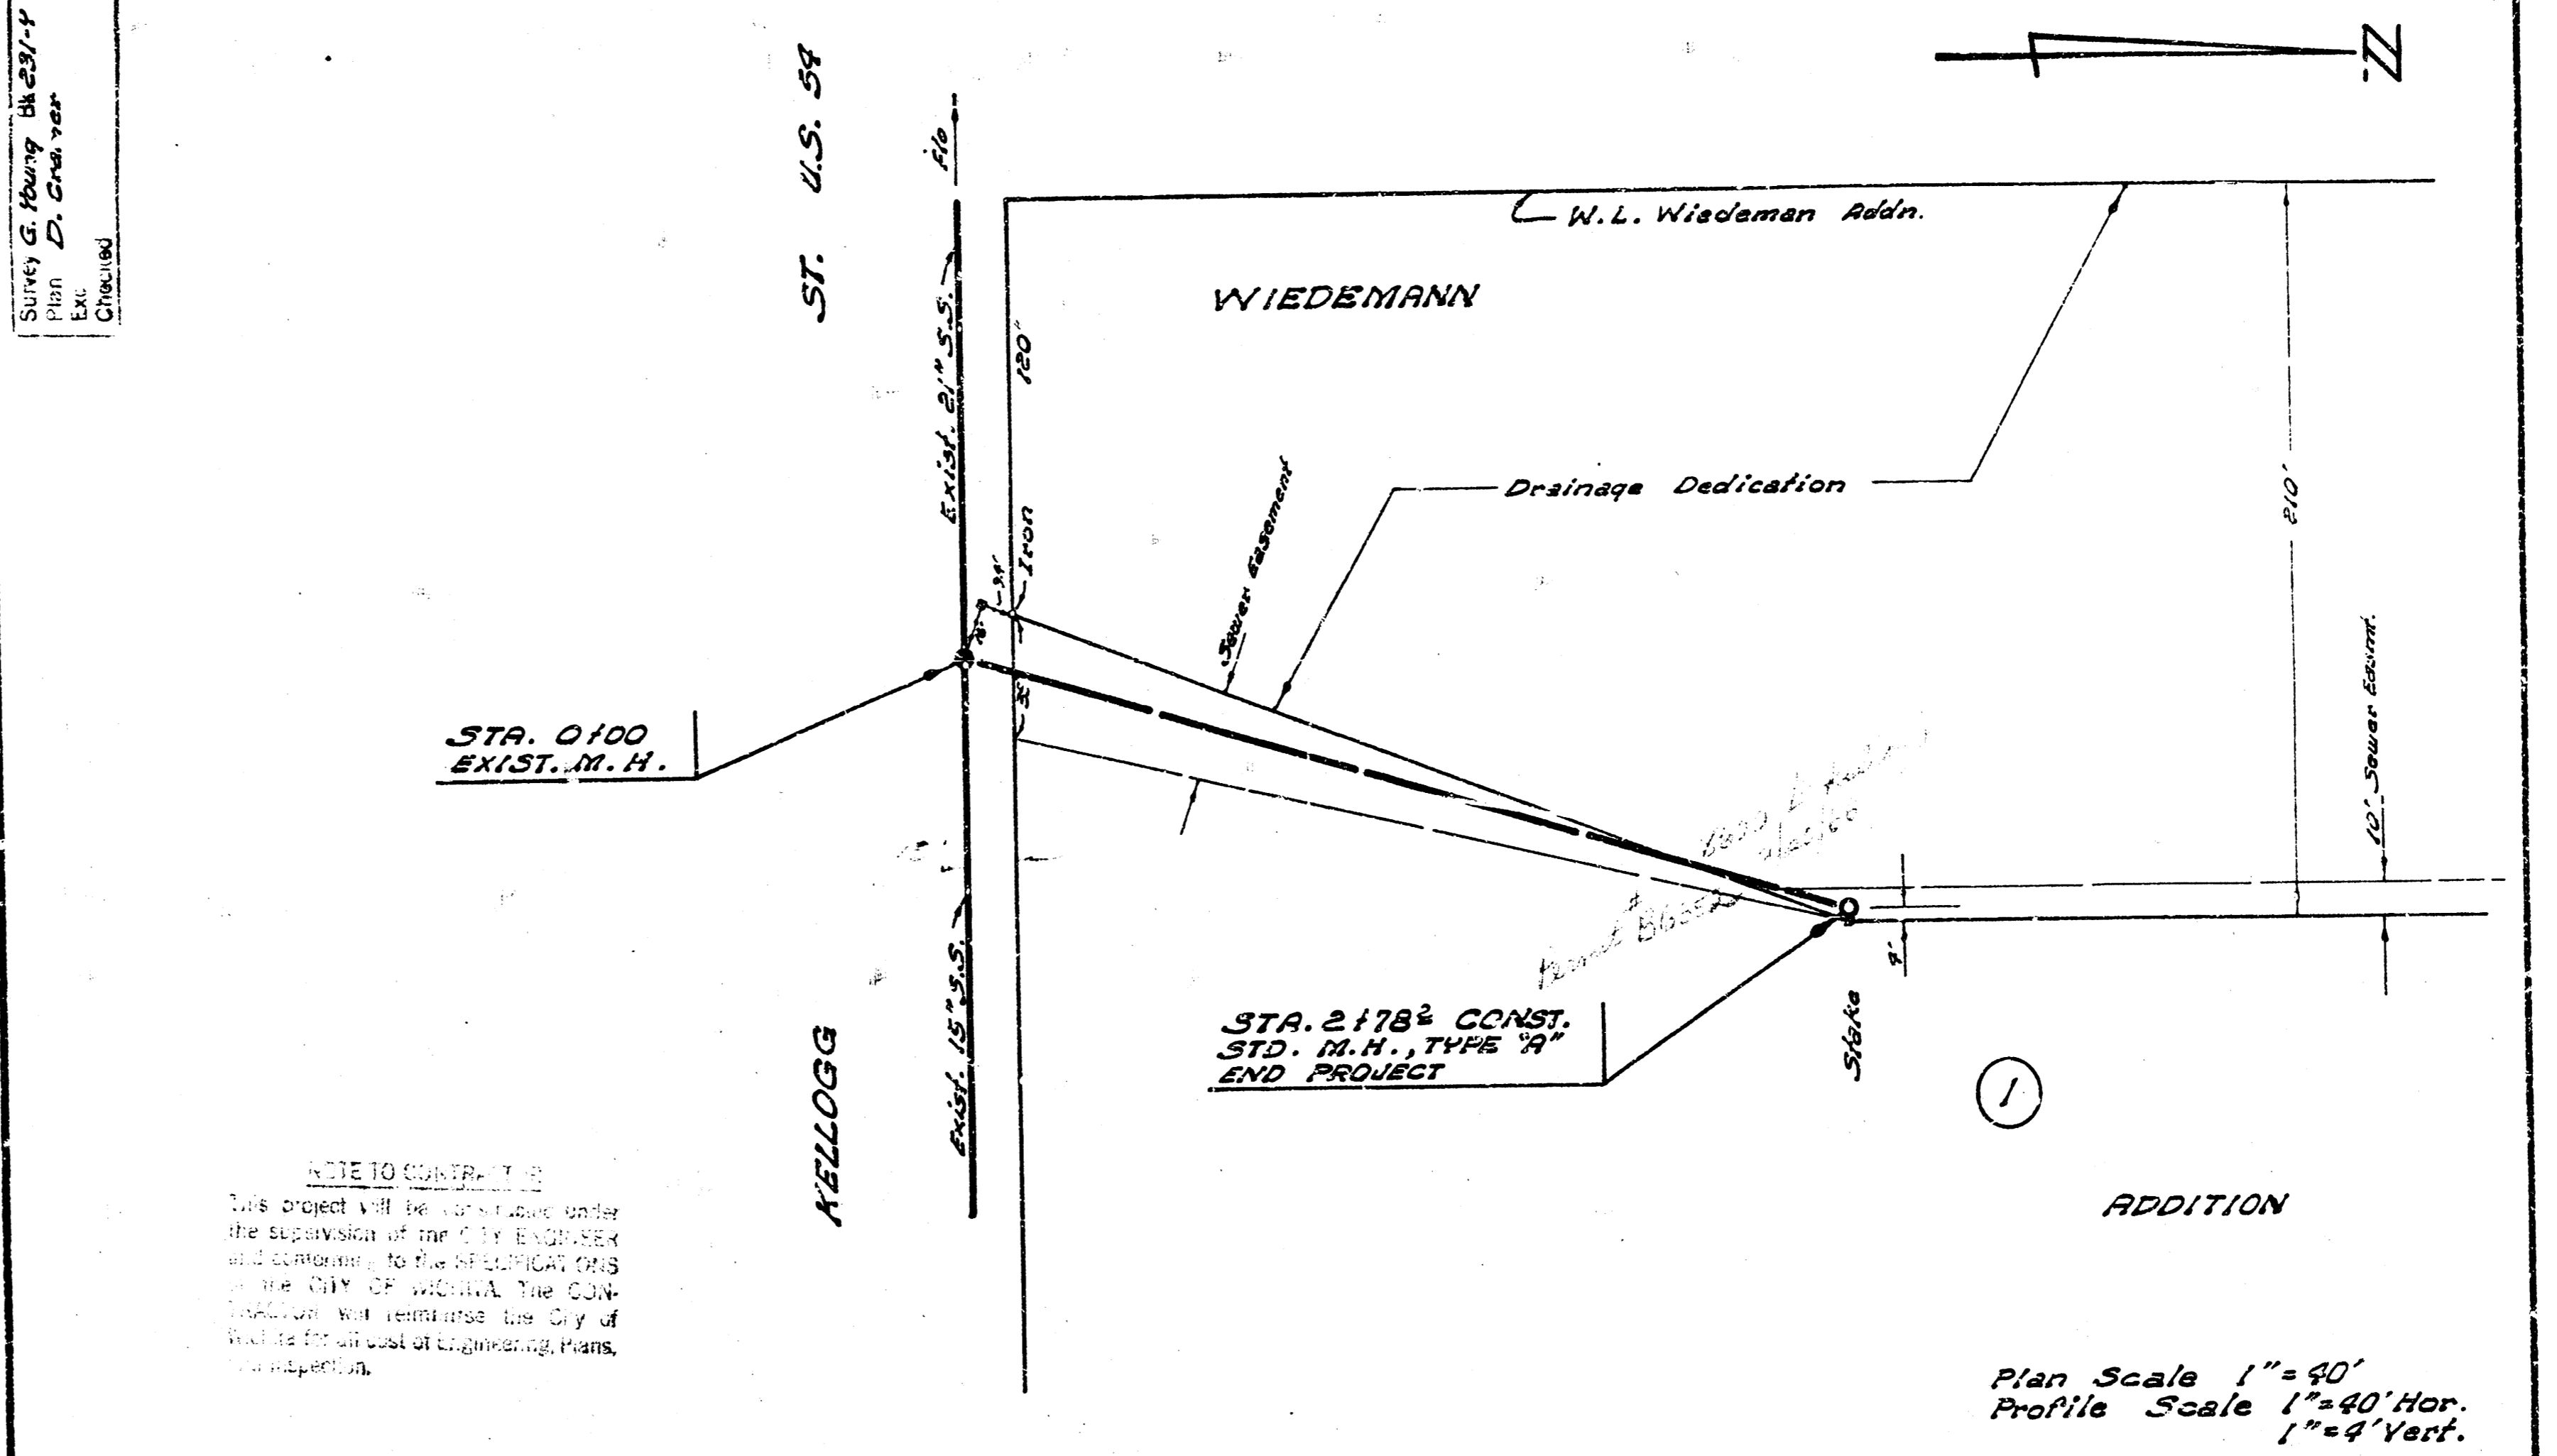

WIEDEMANN  
 Plan Scale 1"=40'  
 Profile Scale 1"=40' Hor.  
 1"=4' Vert.

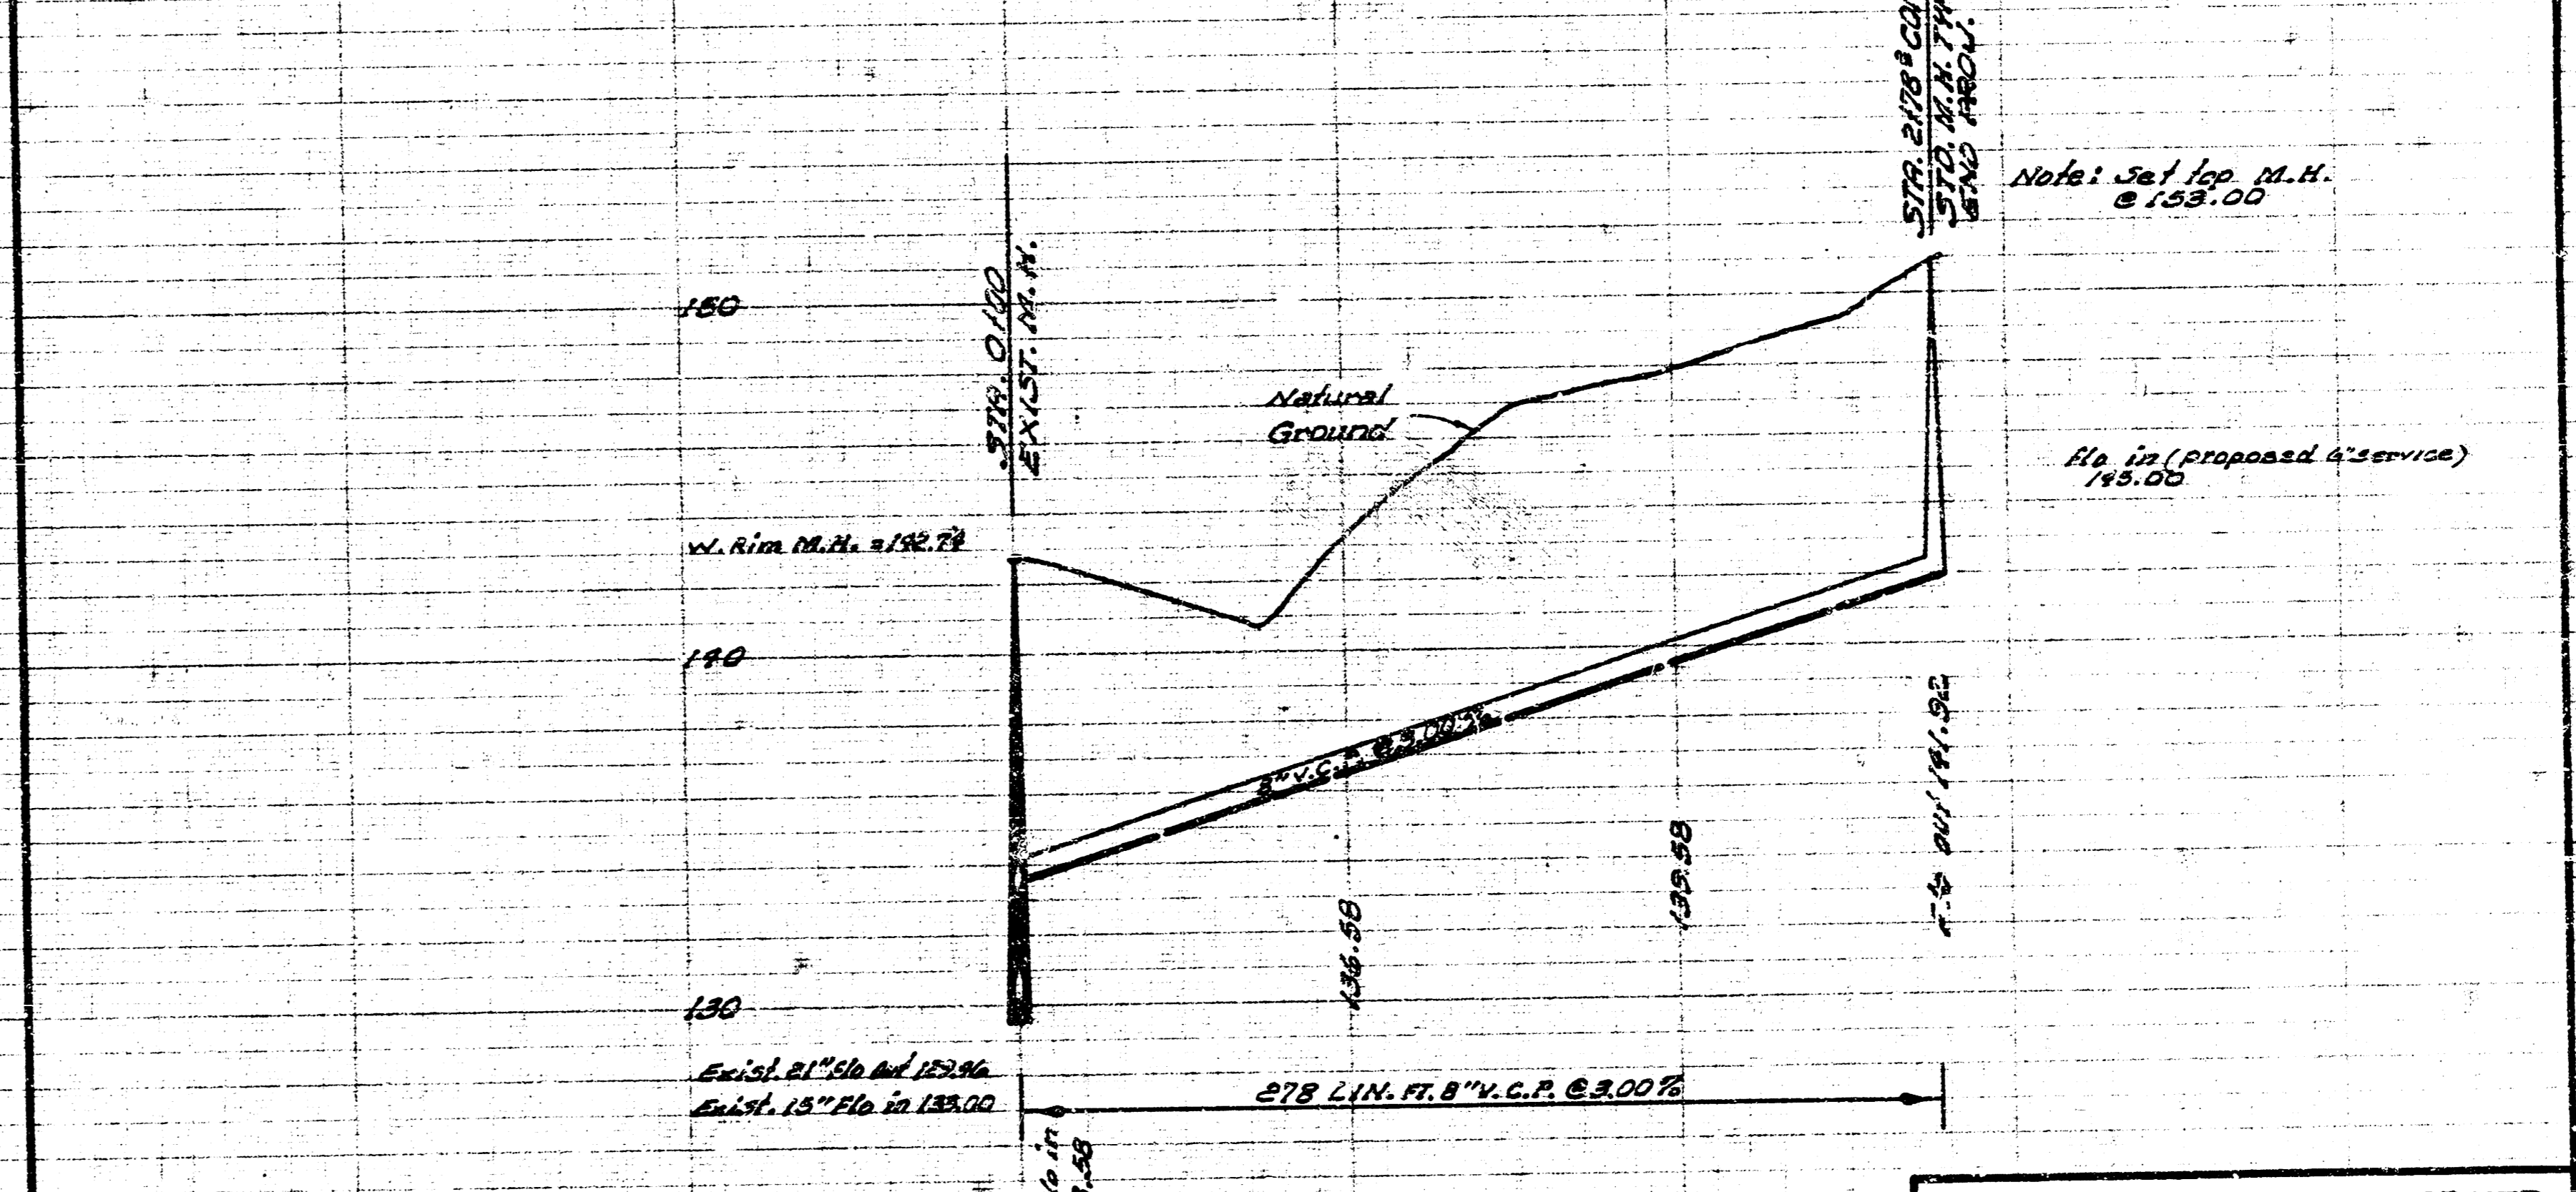

K-MART EAST, SAN SEWER  
 CITY OF WICHITA, KANSAS  
 B. E. SMITH, CITY ENGINEER  
 PRIVATE PROJECT  
 DATE: Sept. 1965