
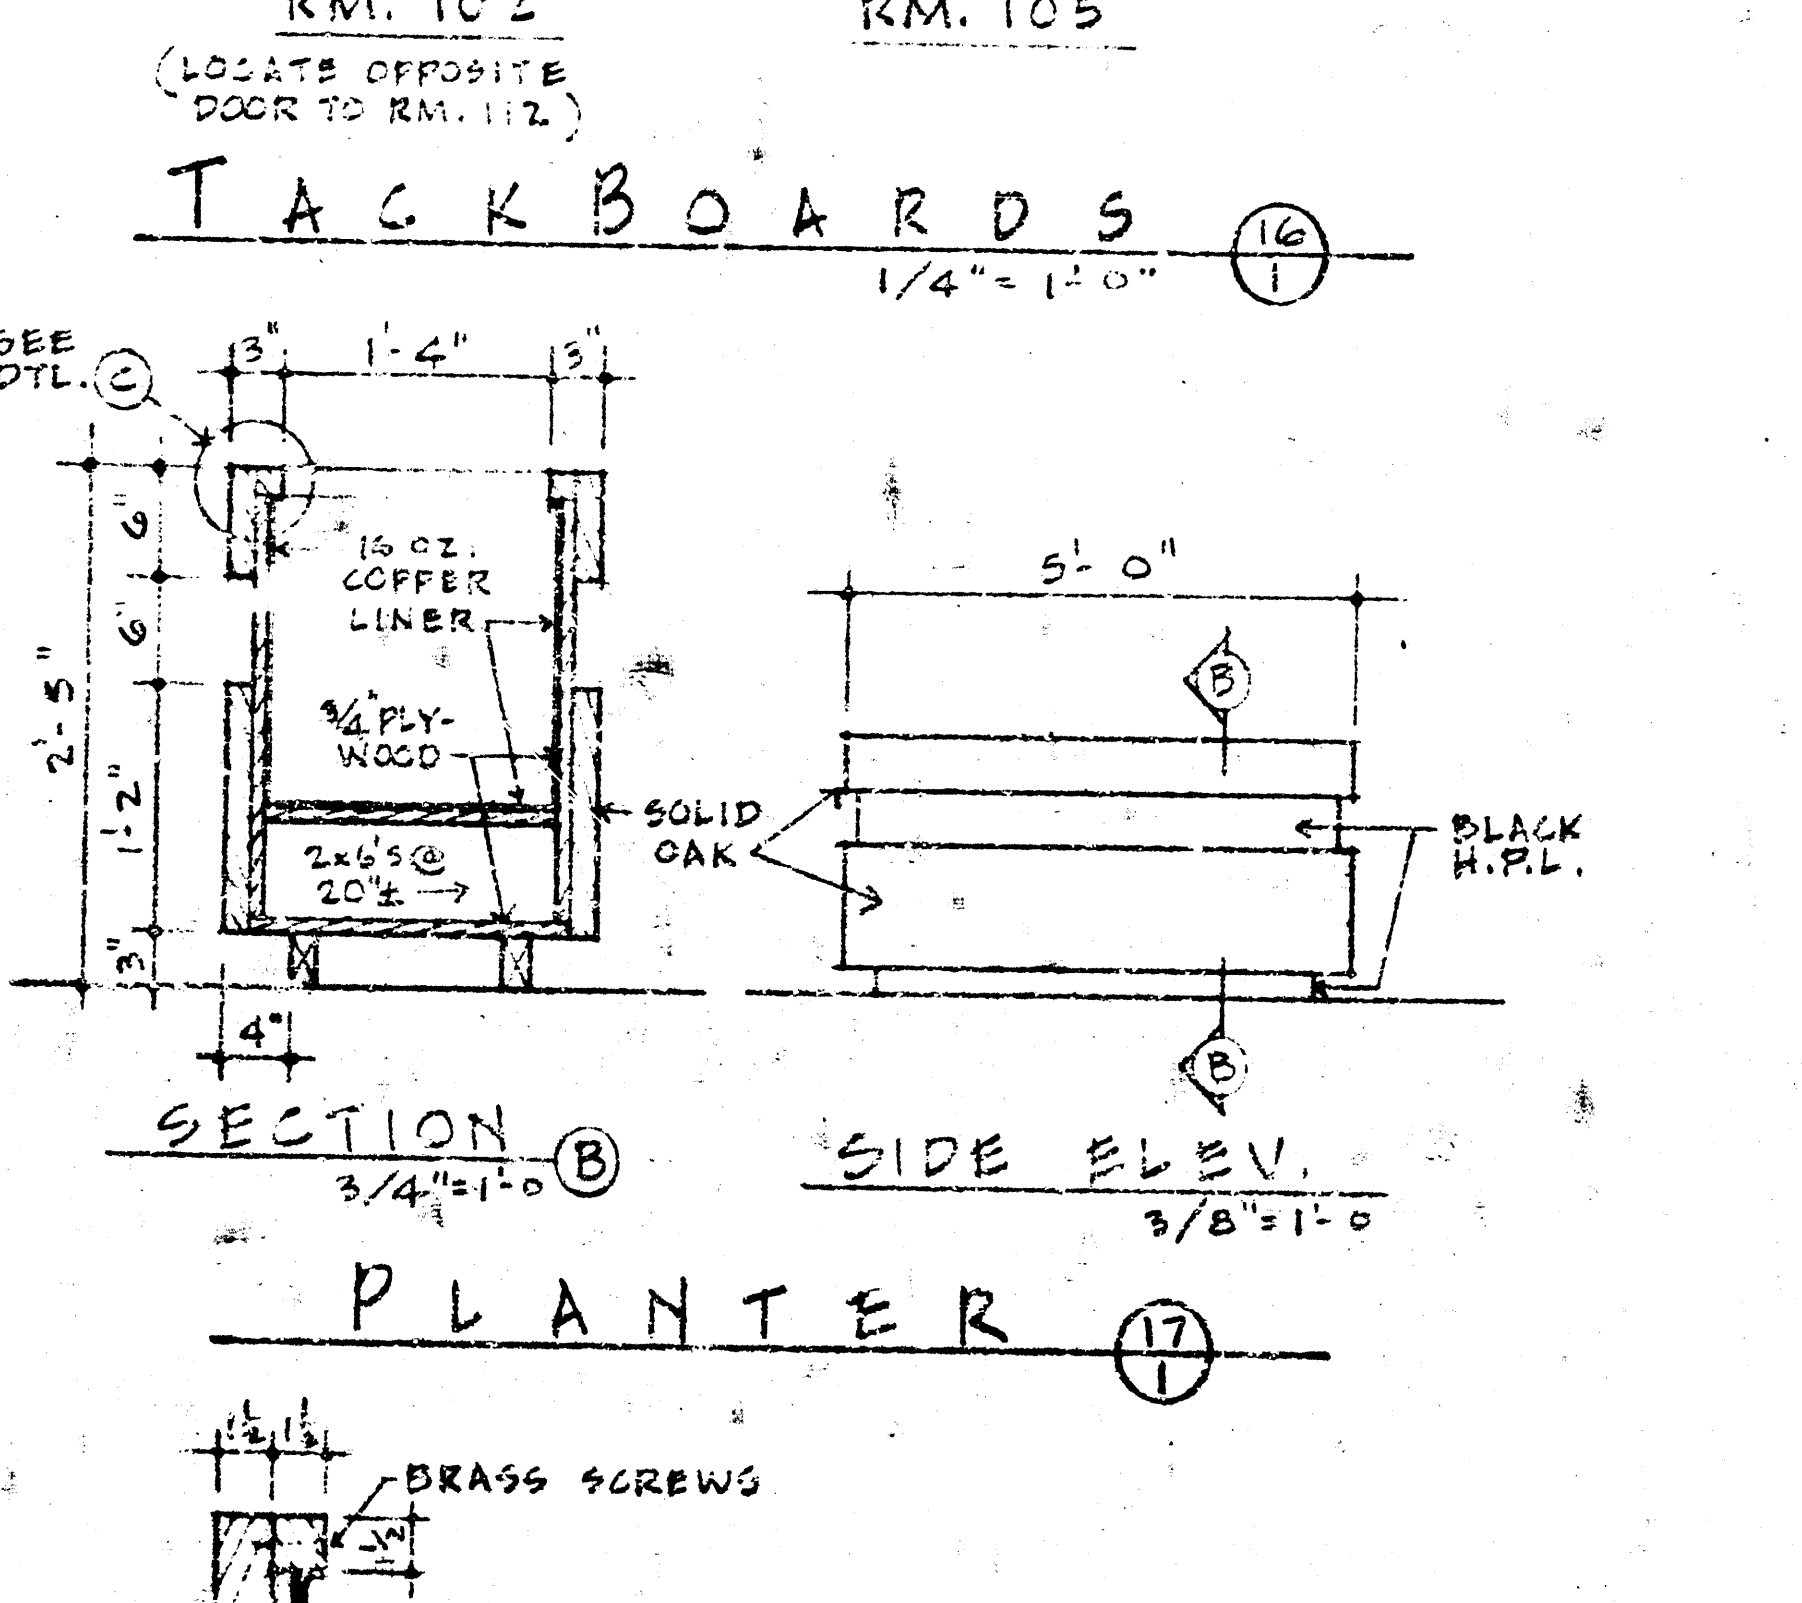
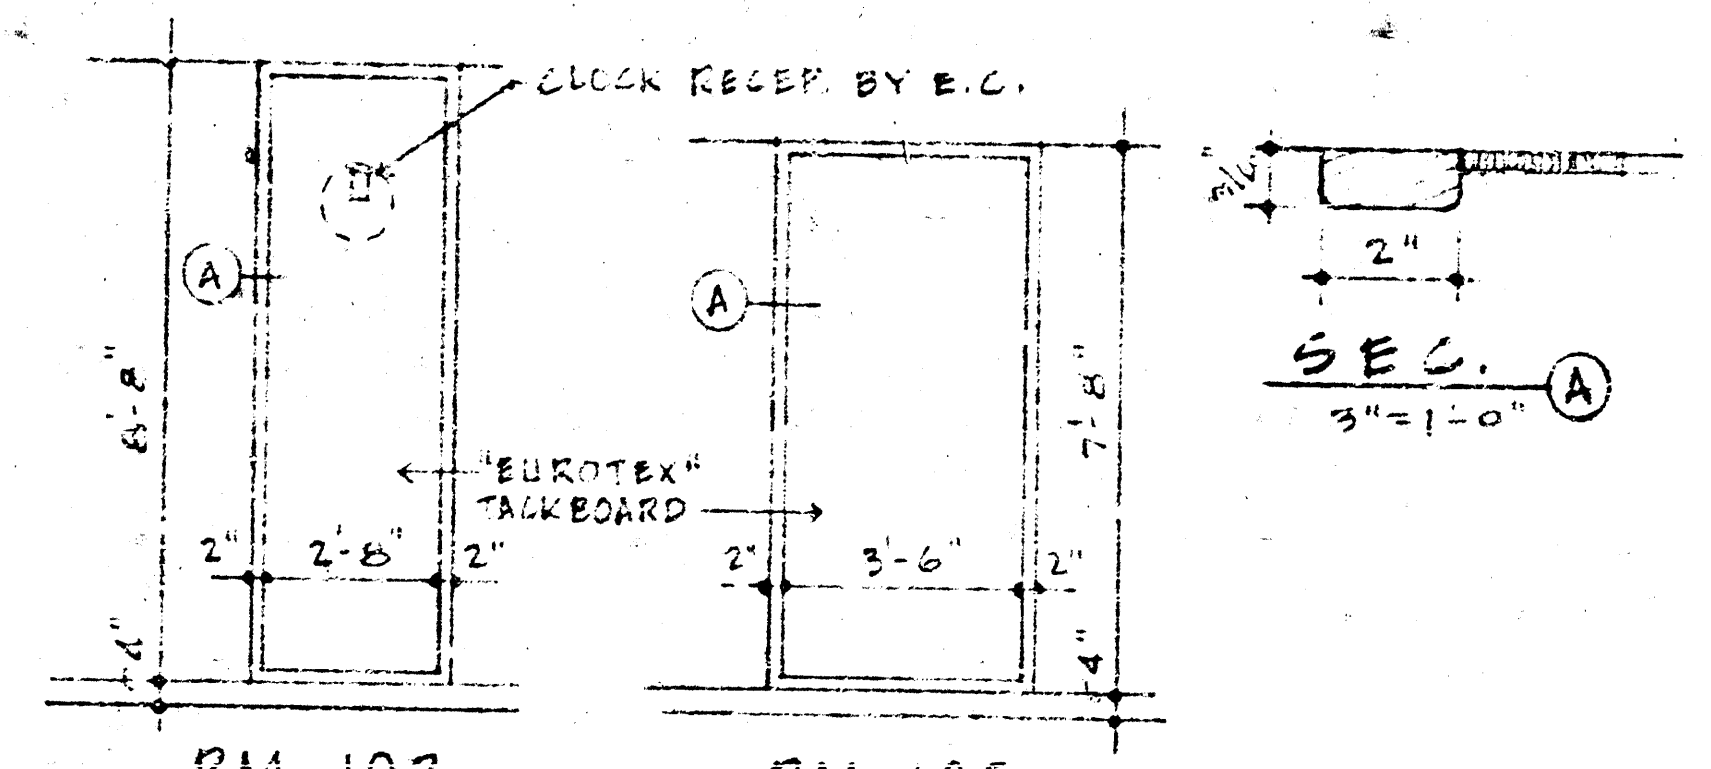
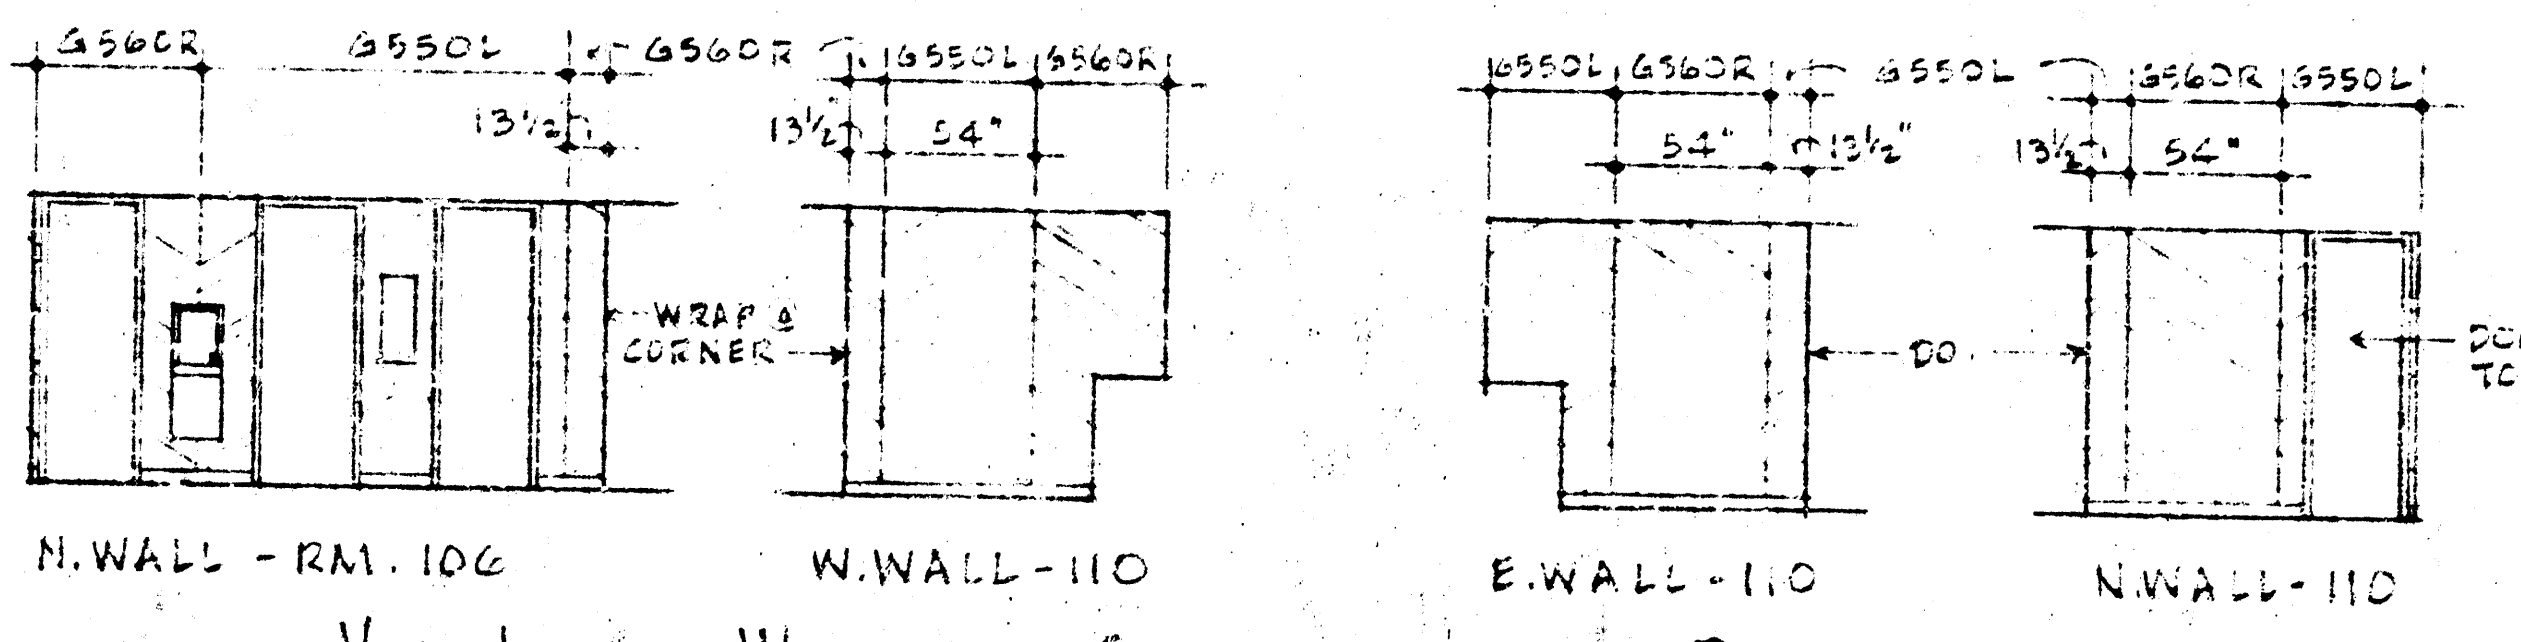
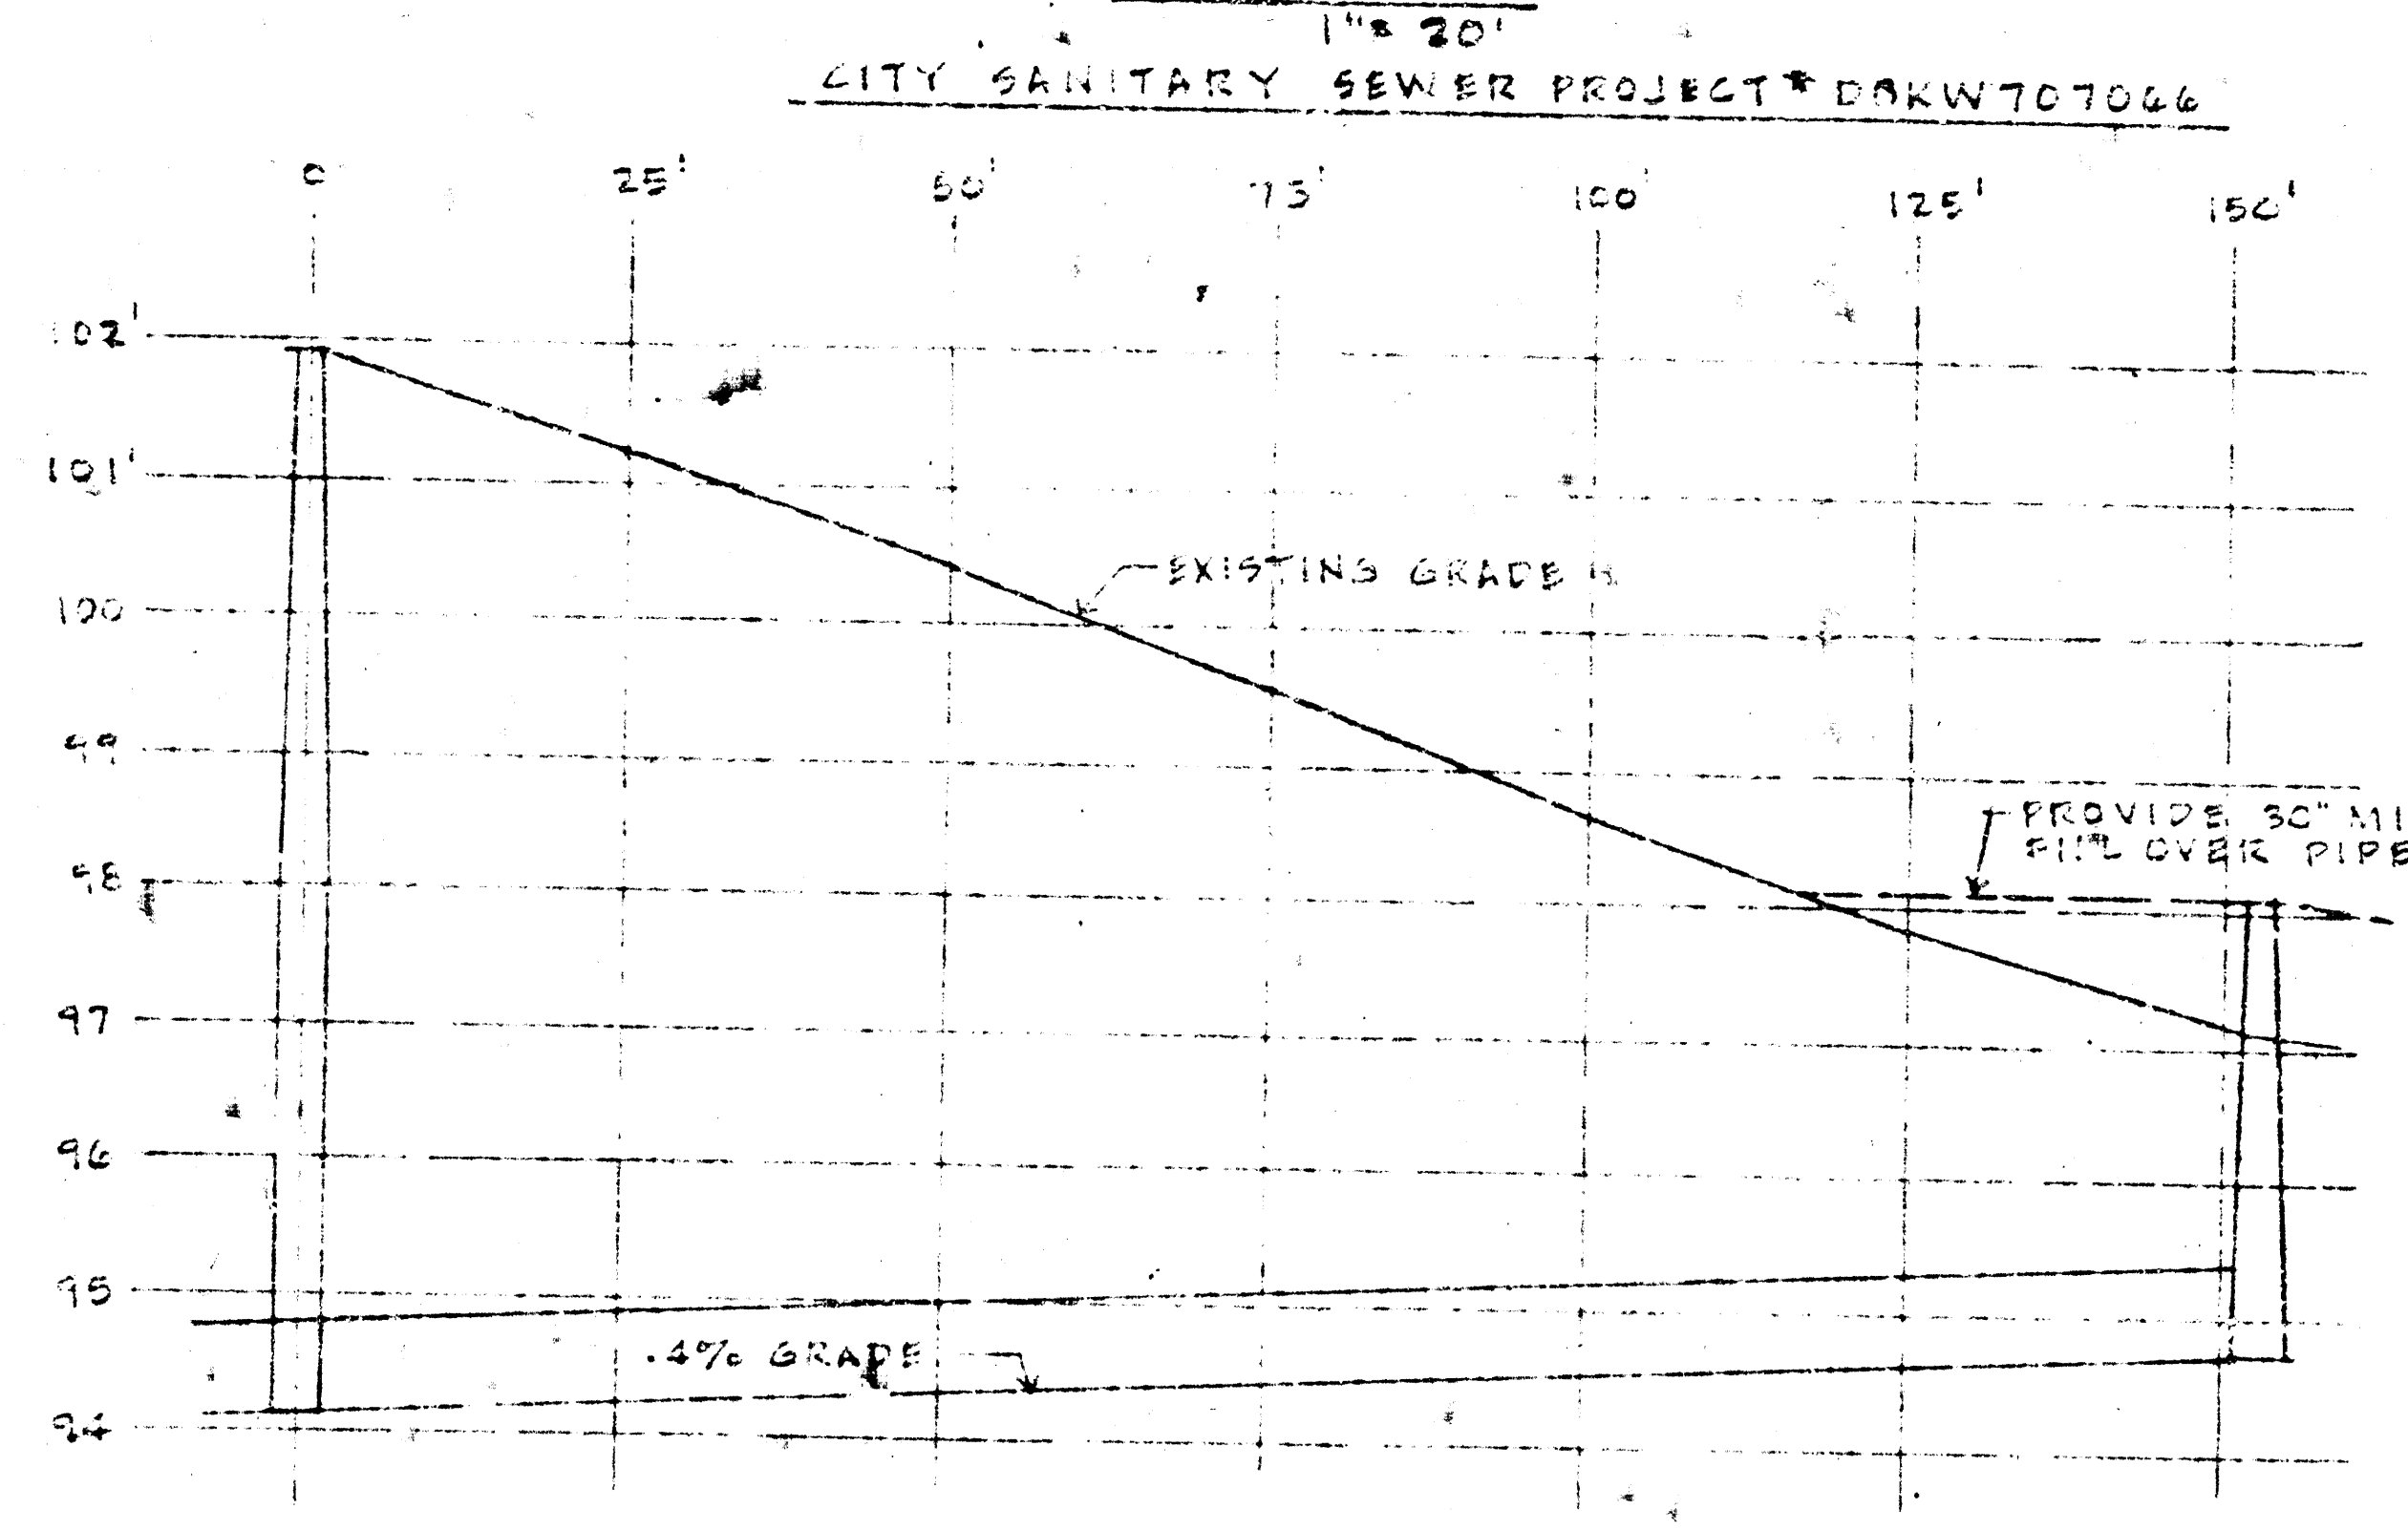
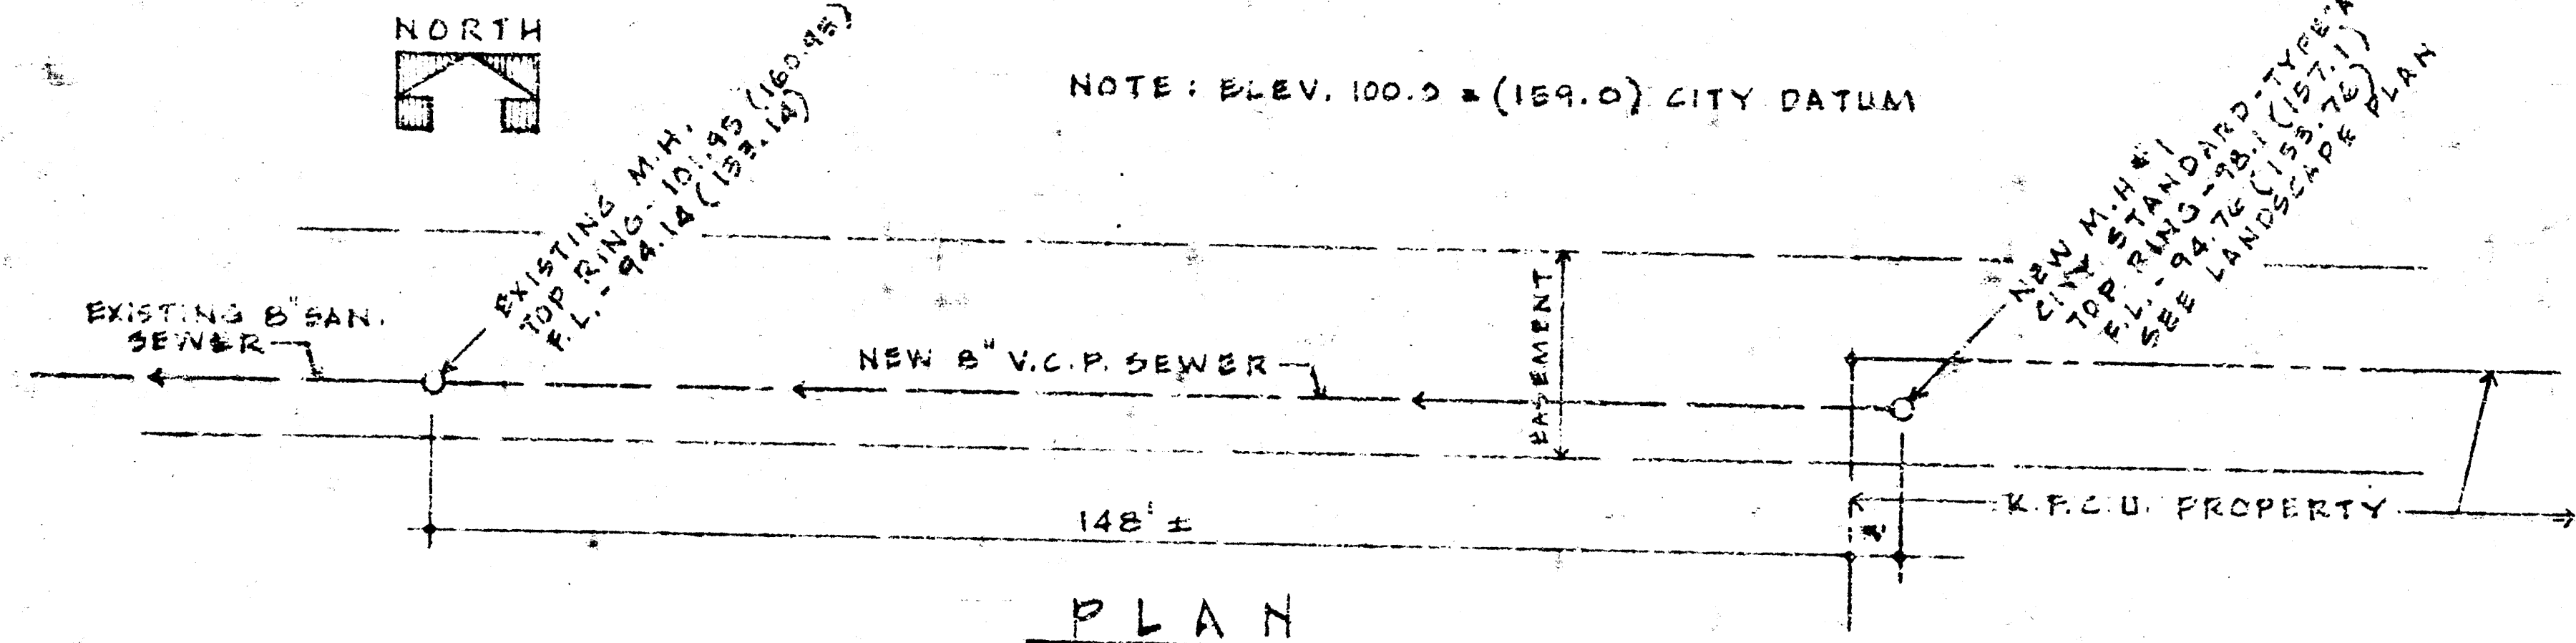
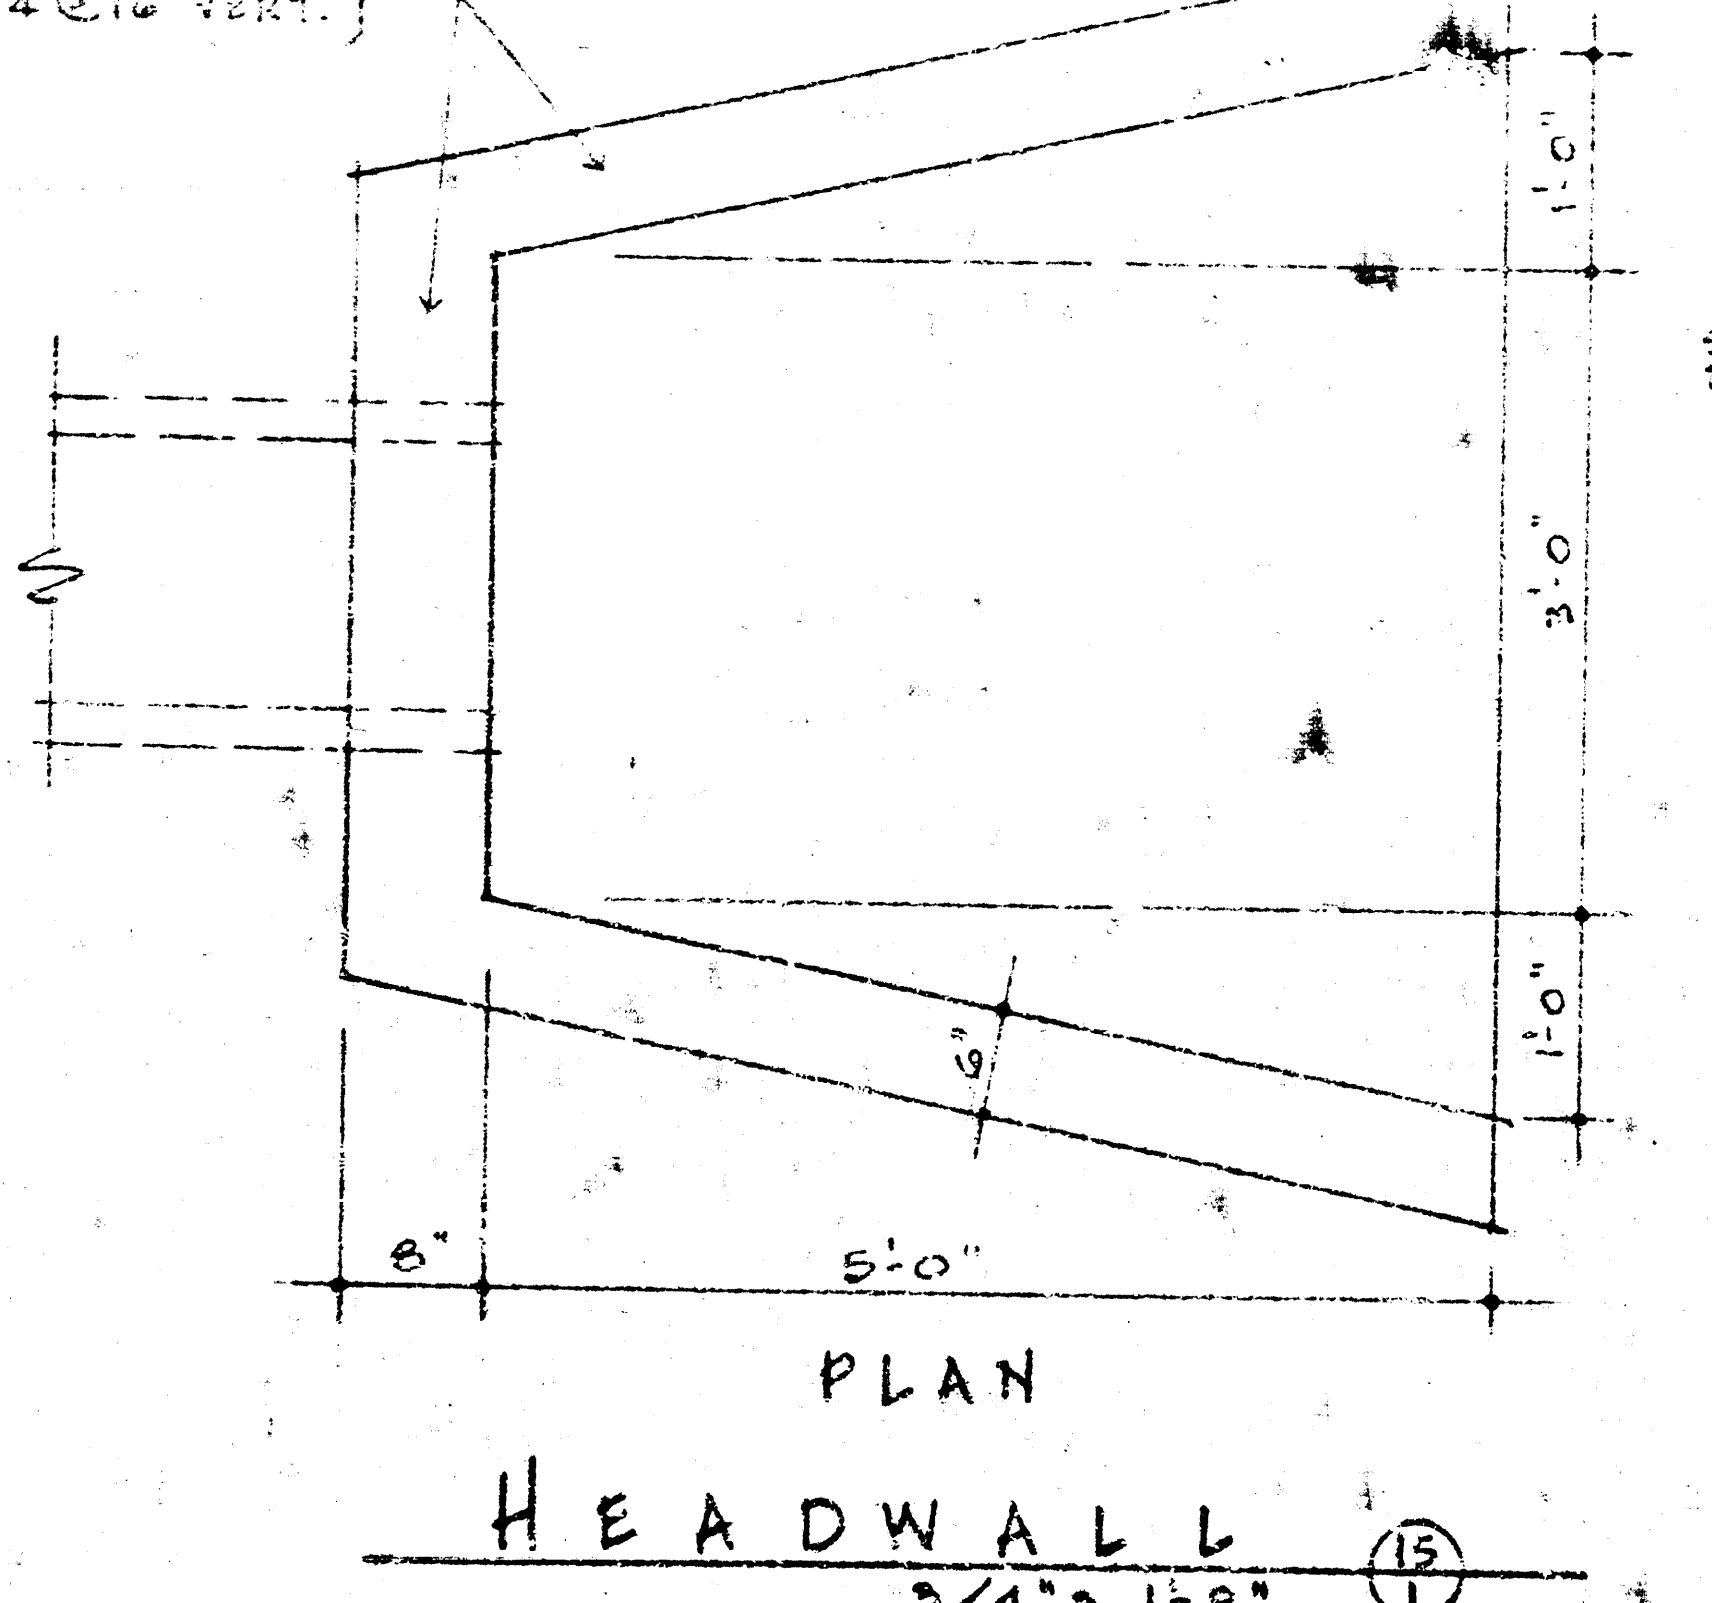
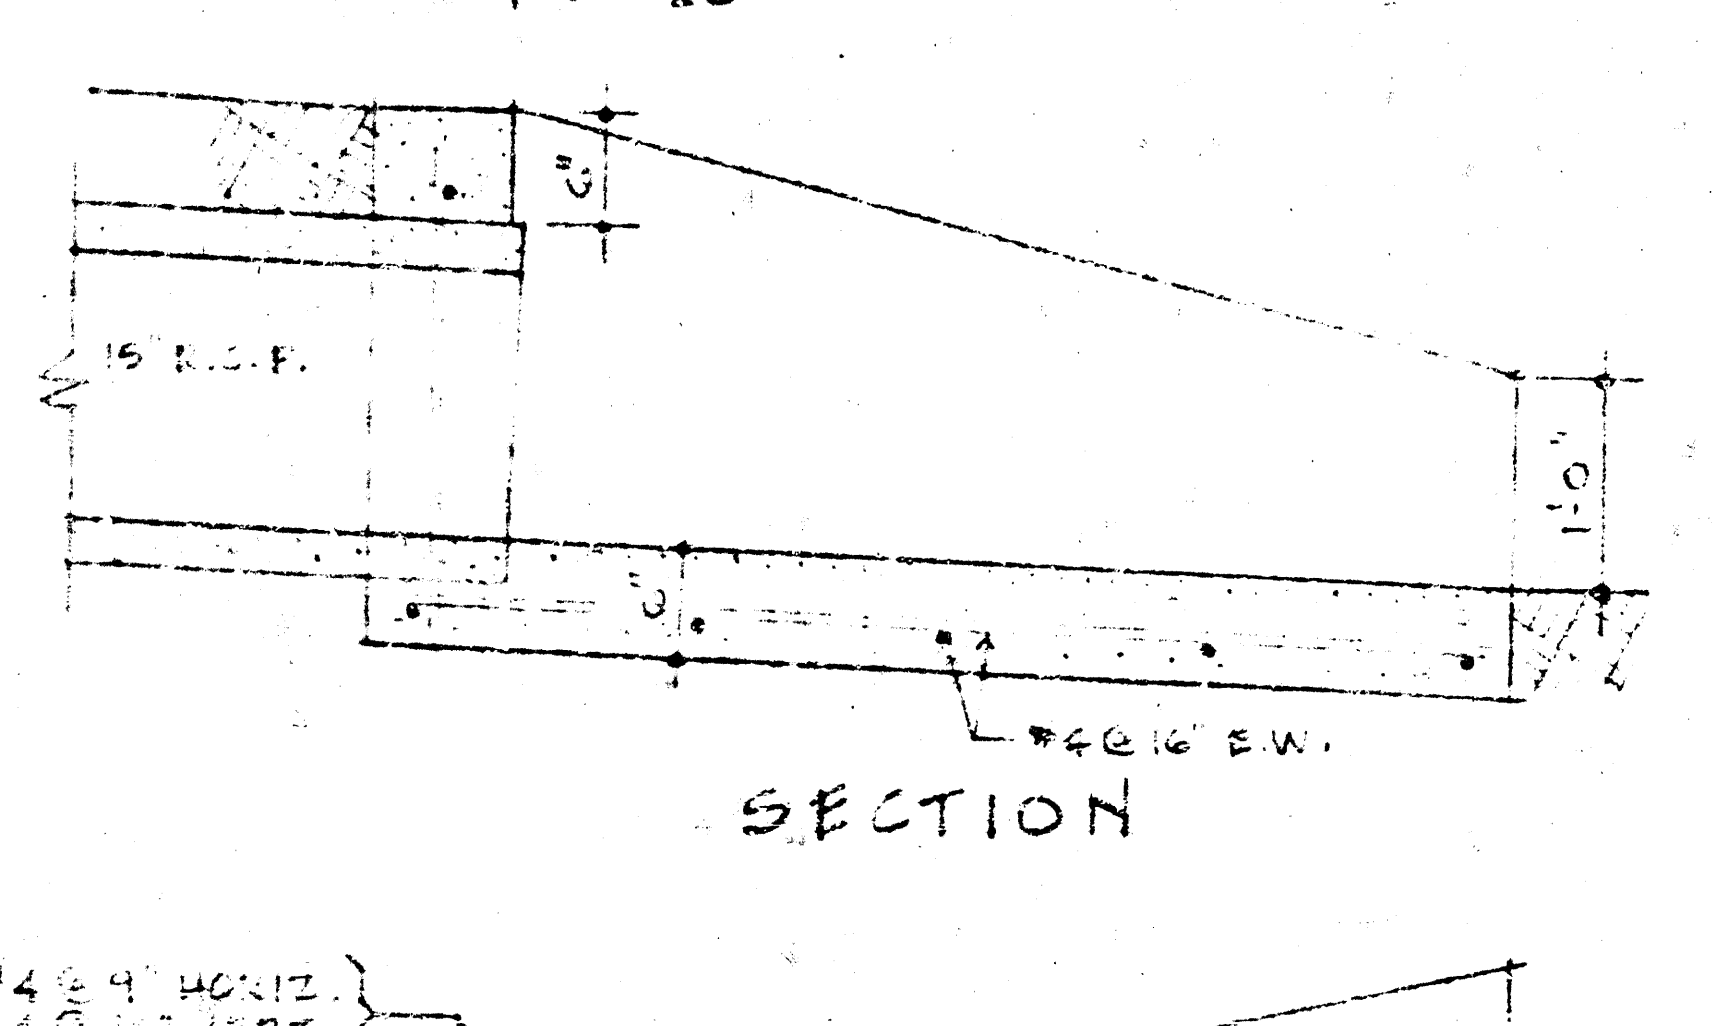
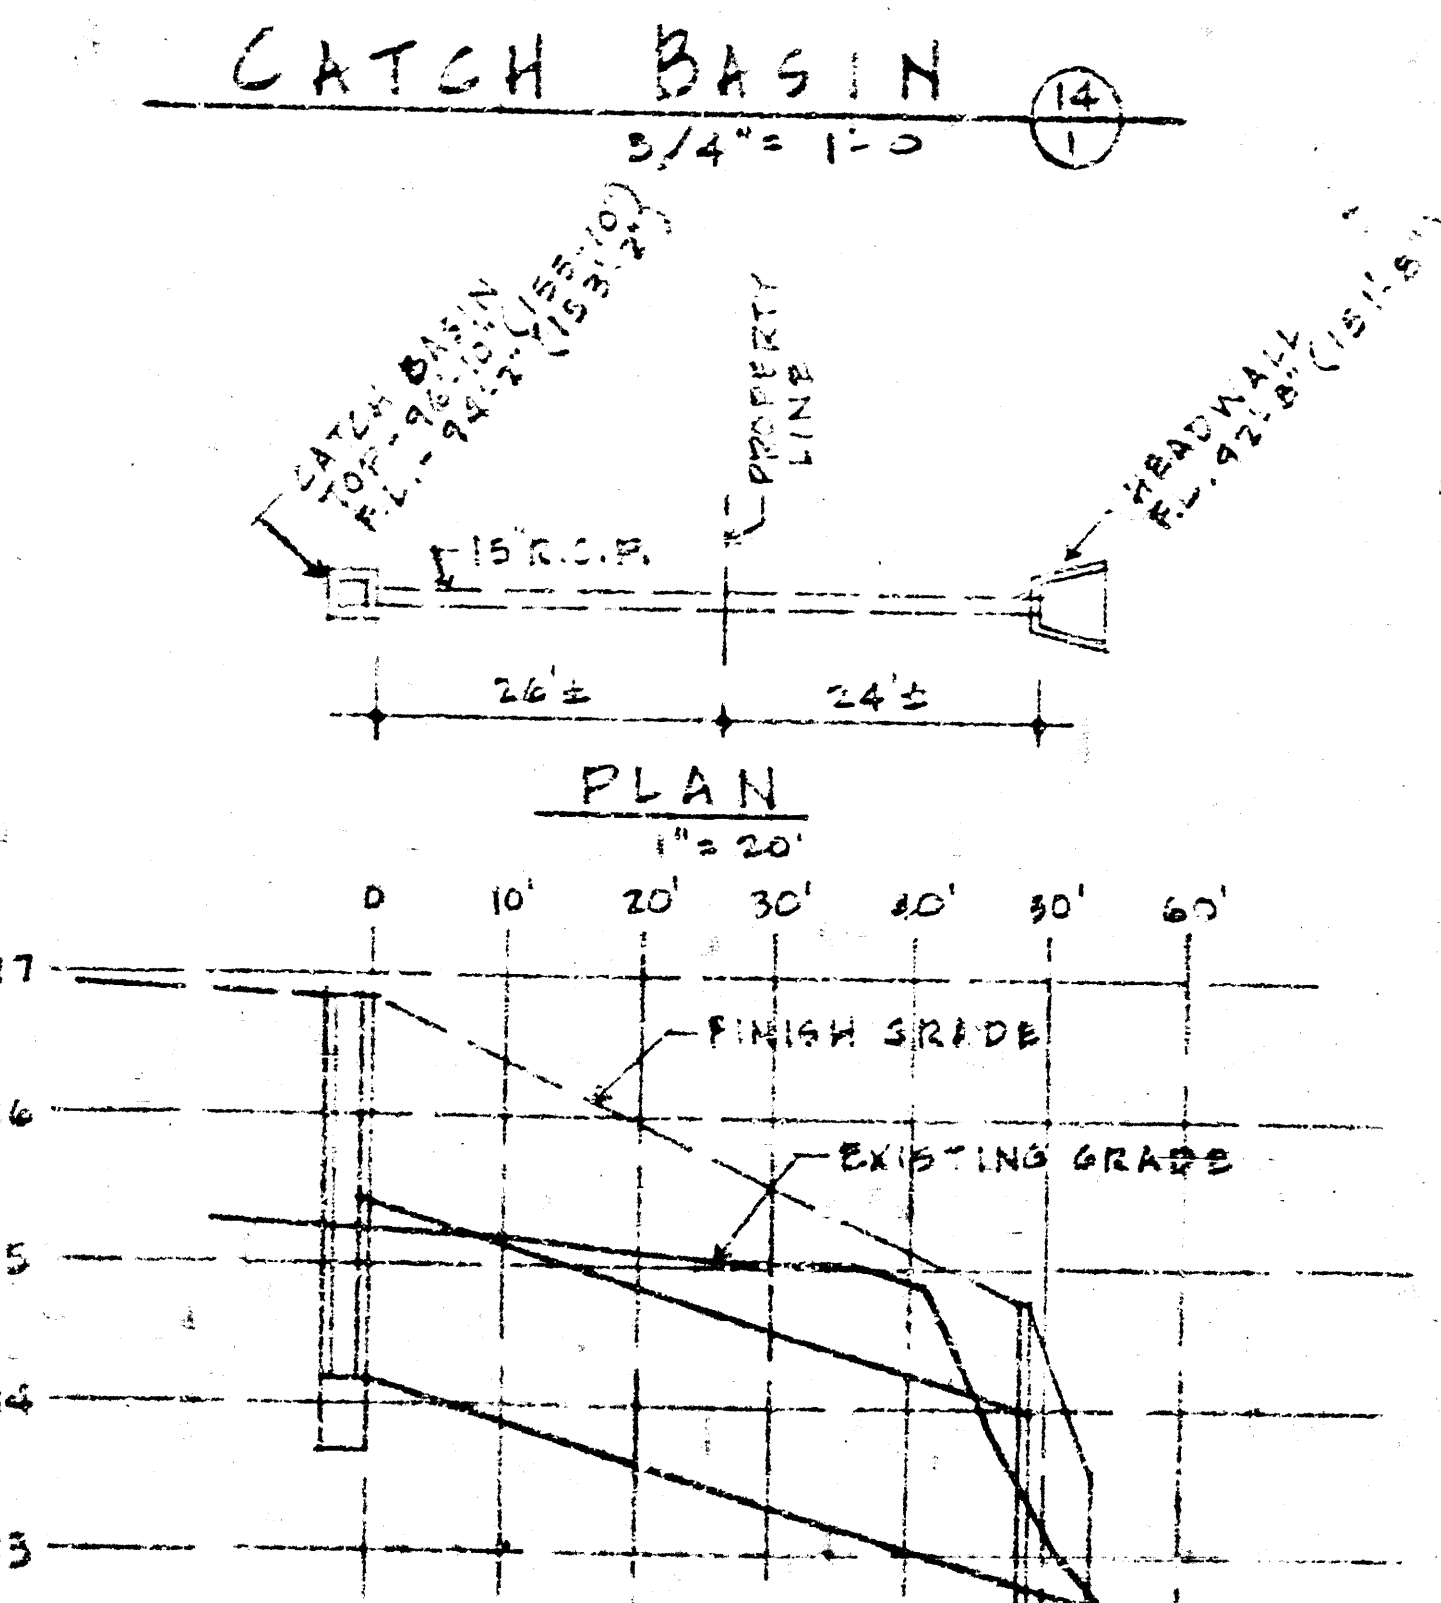
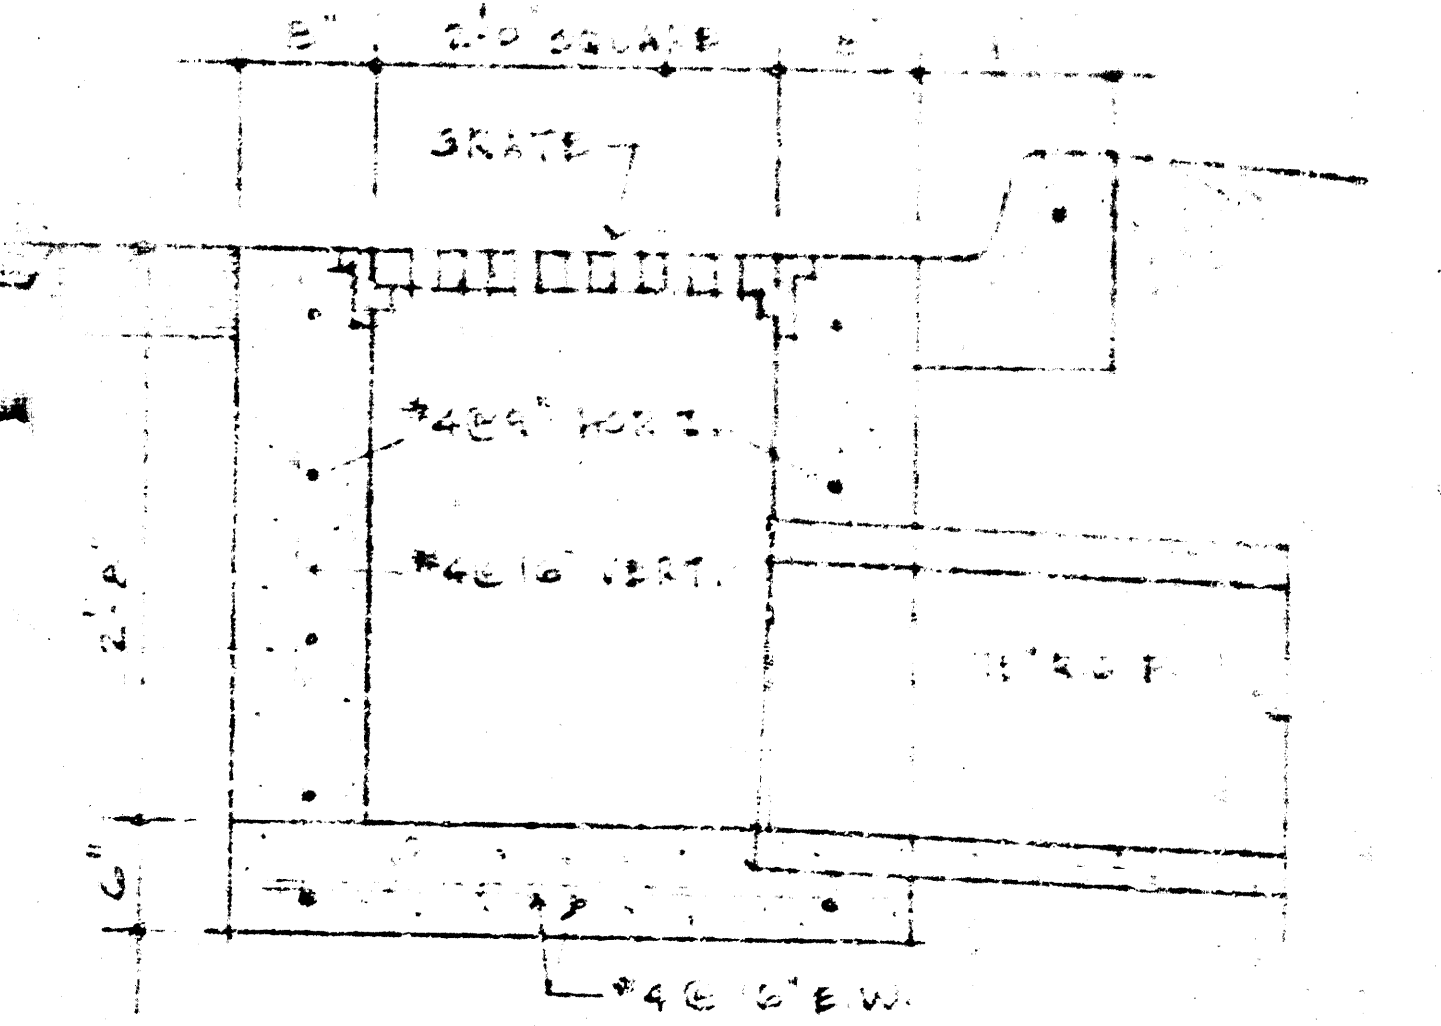


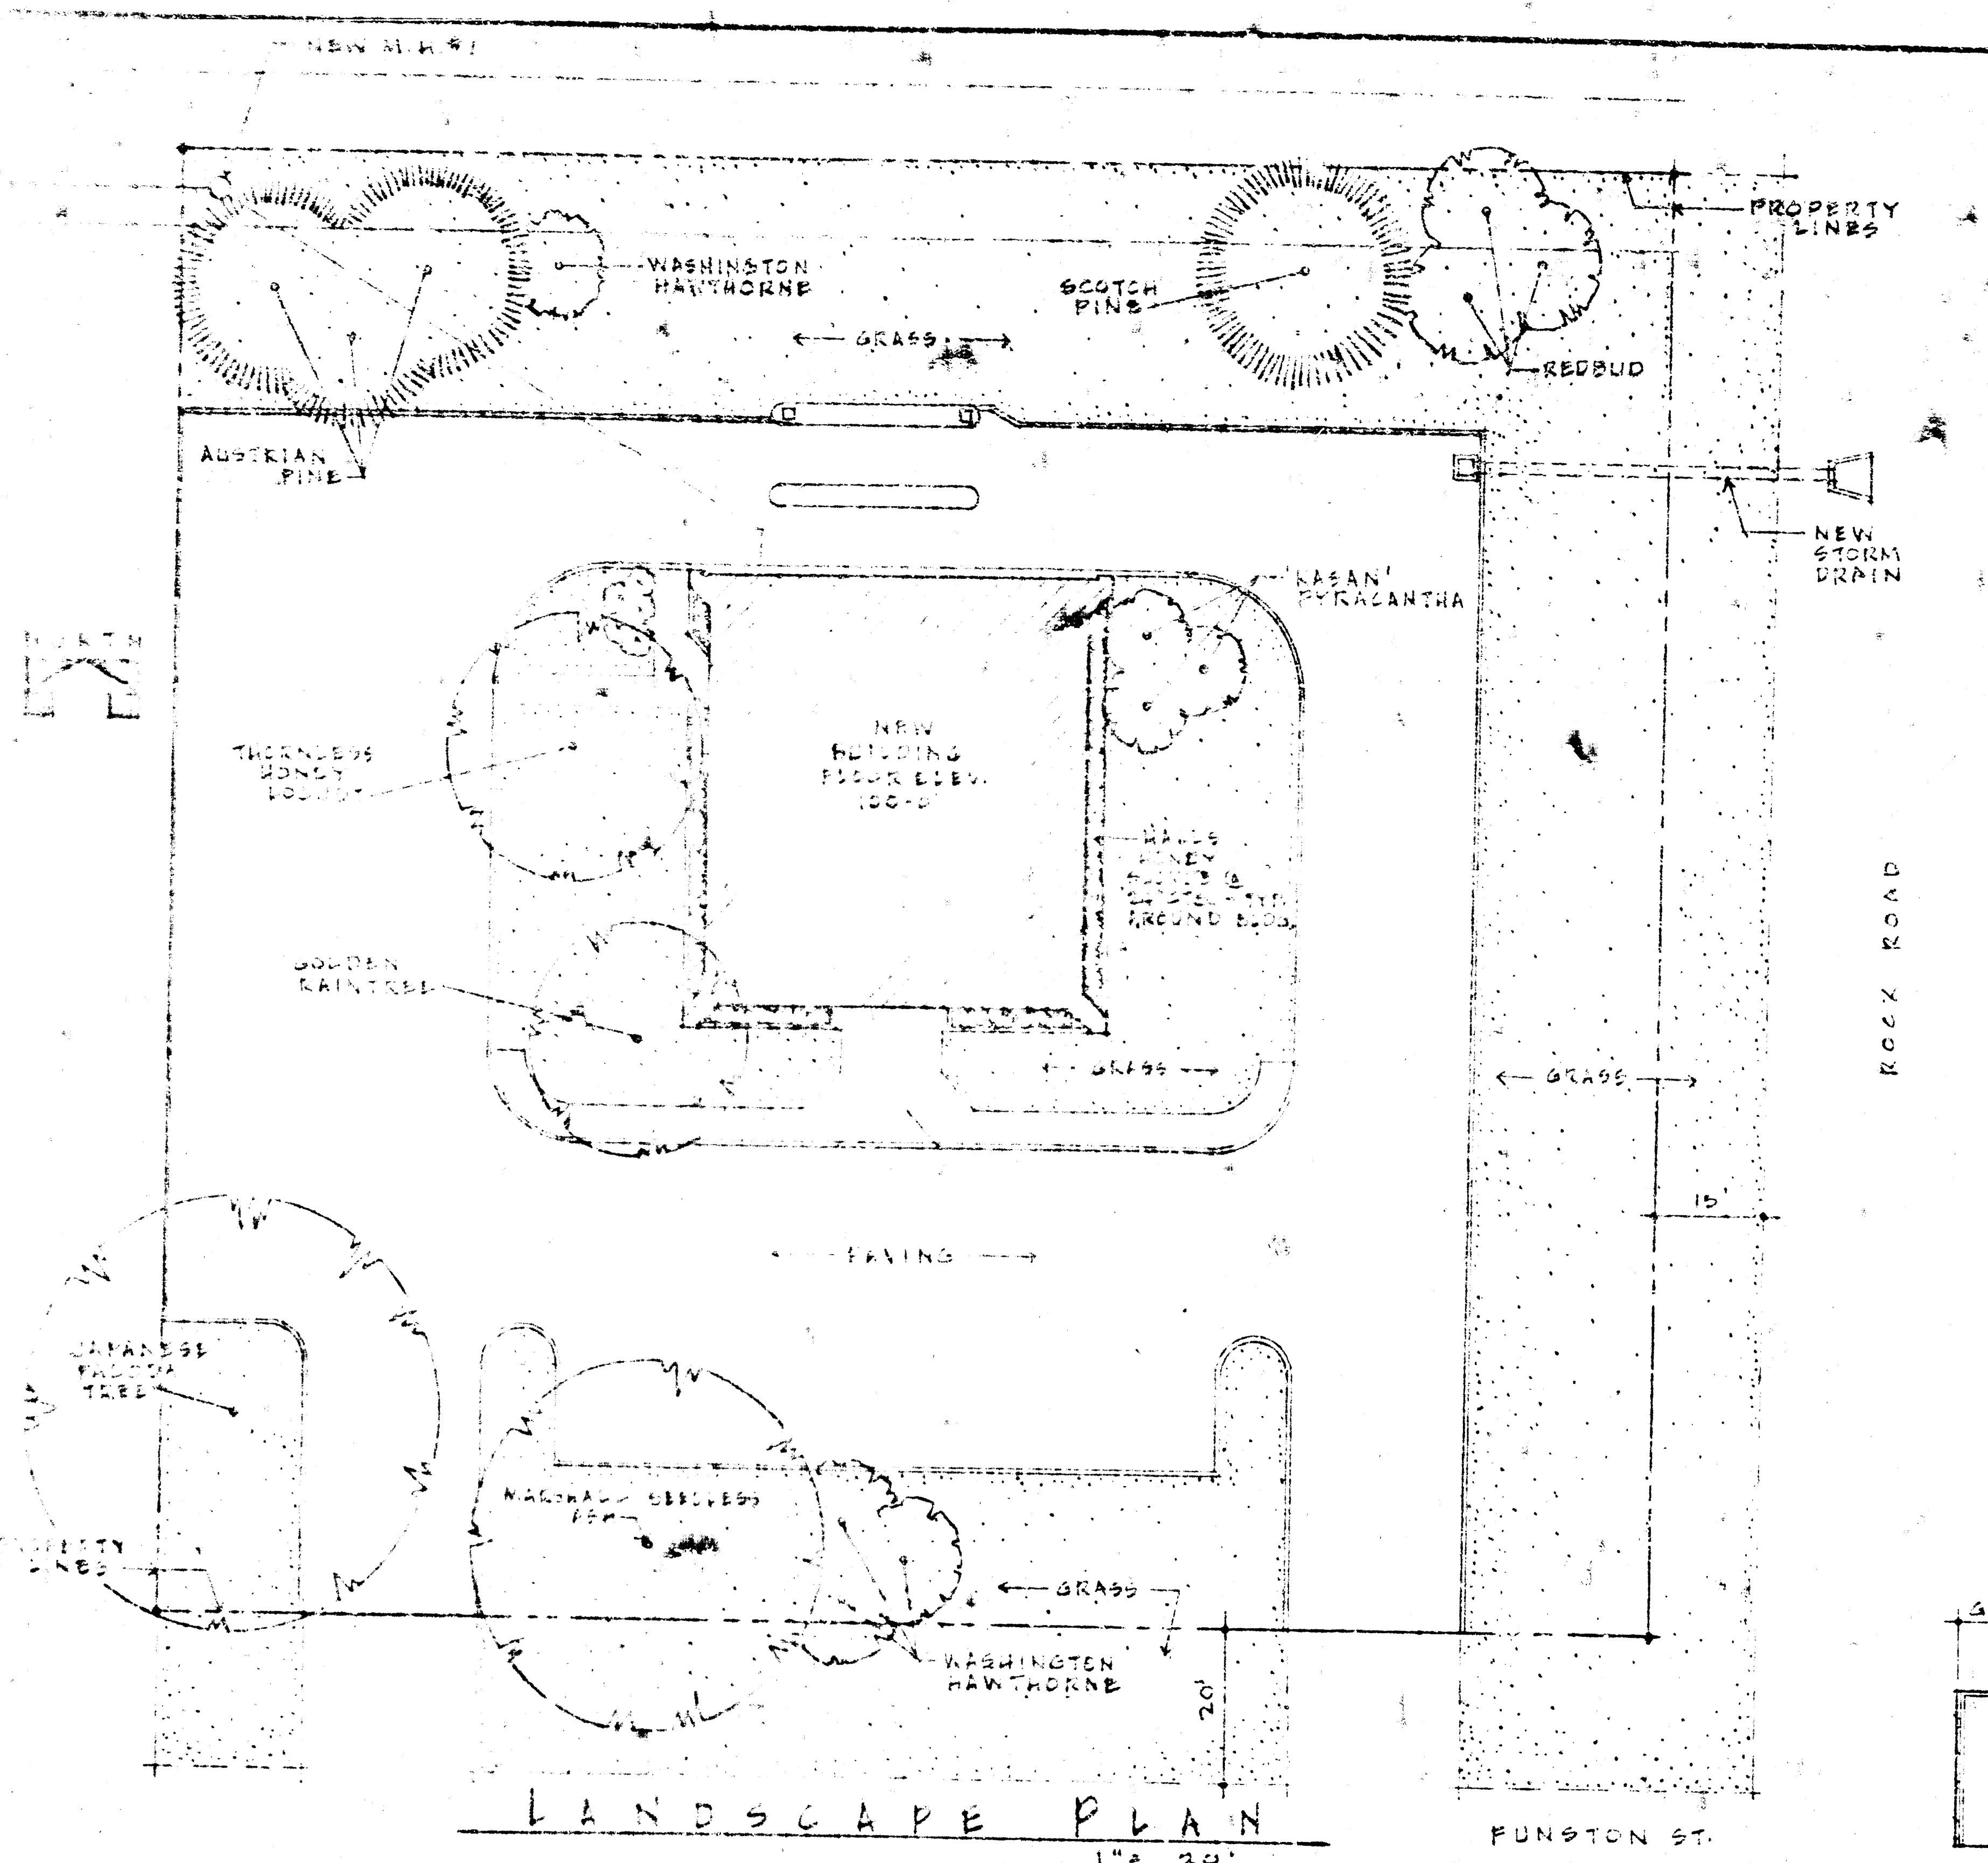

NOTE TO CONTRACTOR
This project will be constructed under the supervision of the CITY ENGINEER and conform to the SPECIFICATIONS of the CITY OF WICHITA. The CONTRACTOR will reimburse the CITY of Wichita for all cost of engineering and inspection.

10-5-77
APPROVED AS NOTED
BY CITY ENGINEER OF WICHITA
K. J. S. R. CK.
K. J. S. R. CK.
K. J. S. R. CK.

A. BRA
OFFIC
BUILD
KANS
FEDER
CRED
UNIC
FUNSTON
ROCK R
WICHITA,

FILE NO. 7
DATE OCT. 1
DR. J. S. R. CK.