


# KRACK'S ADDITION



TO WICHITA, KANSAS

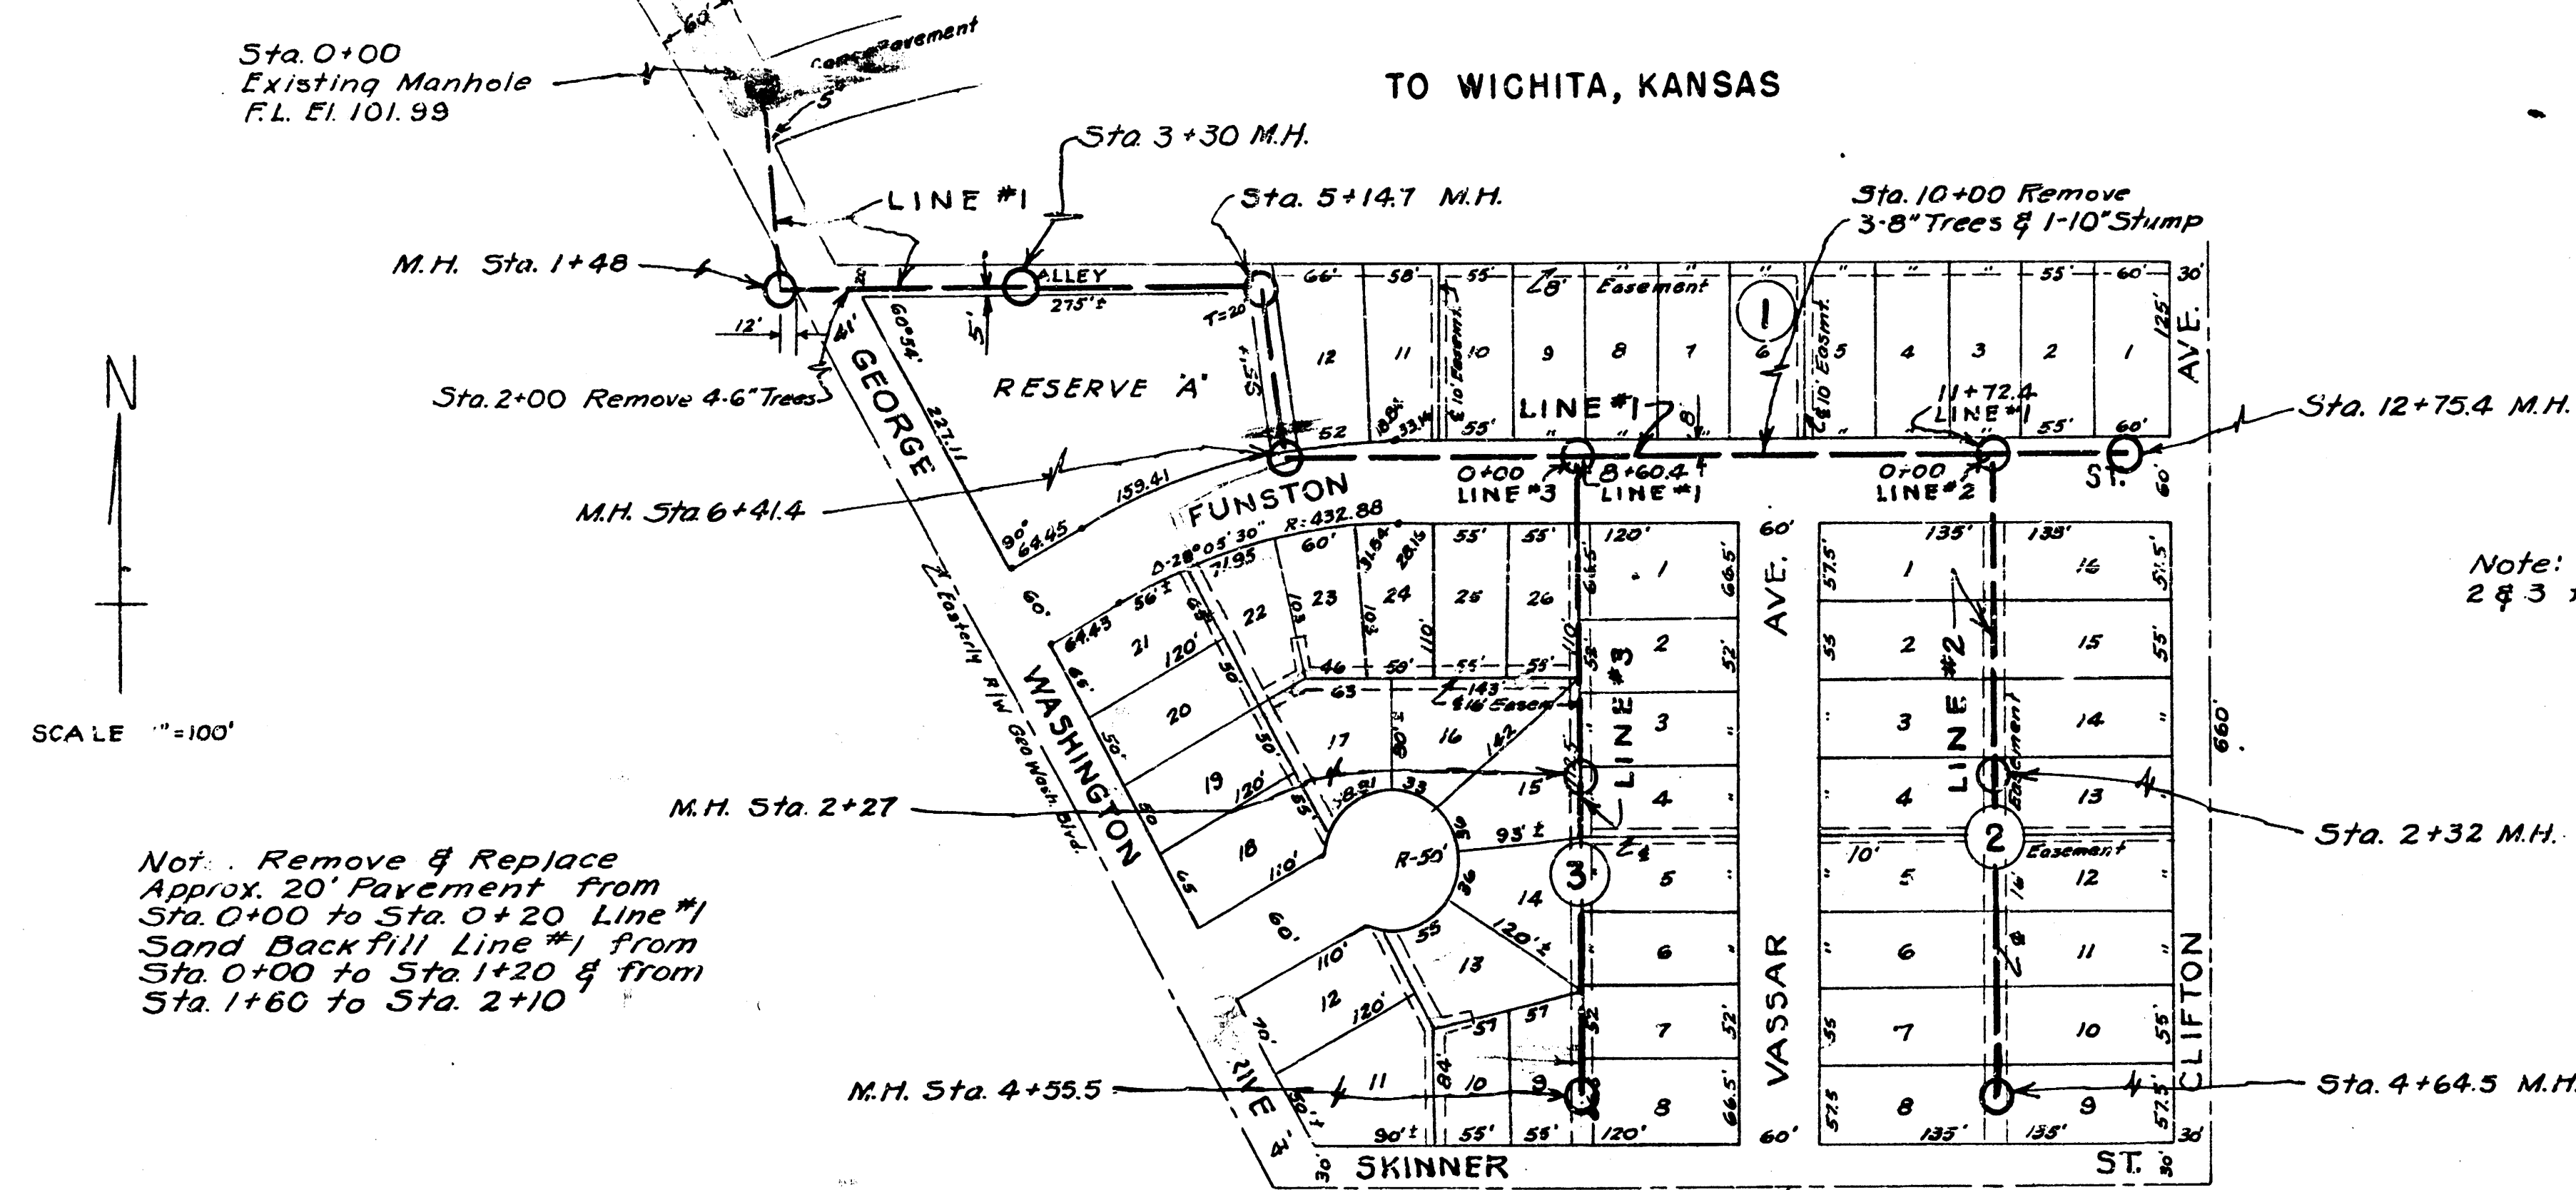


Note: Sand Backfill Lines 2 & 3 from Sta. 0+06 to Sta. 0+38

B.M. North Rim M.H. on Country Side, 2nd M.H. East on Bartlett Plaza Sewer El. 109.09

B.M. Iron N.W. Cor. Block 2 El. 116.45

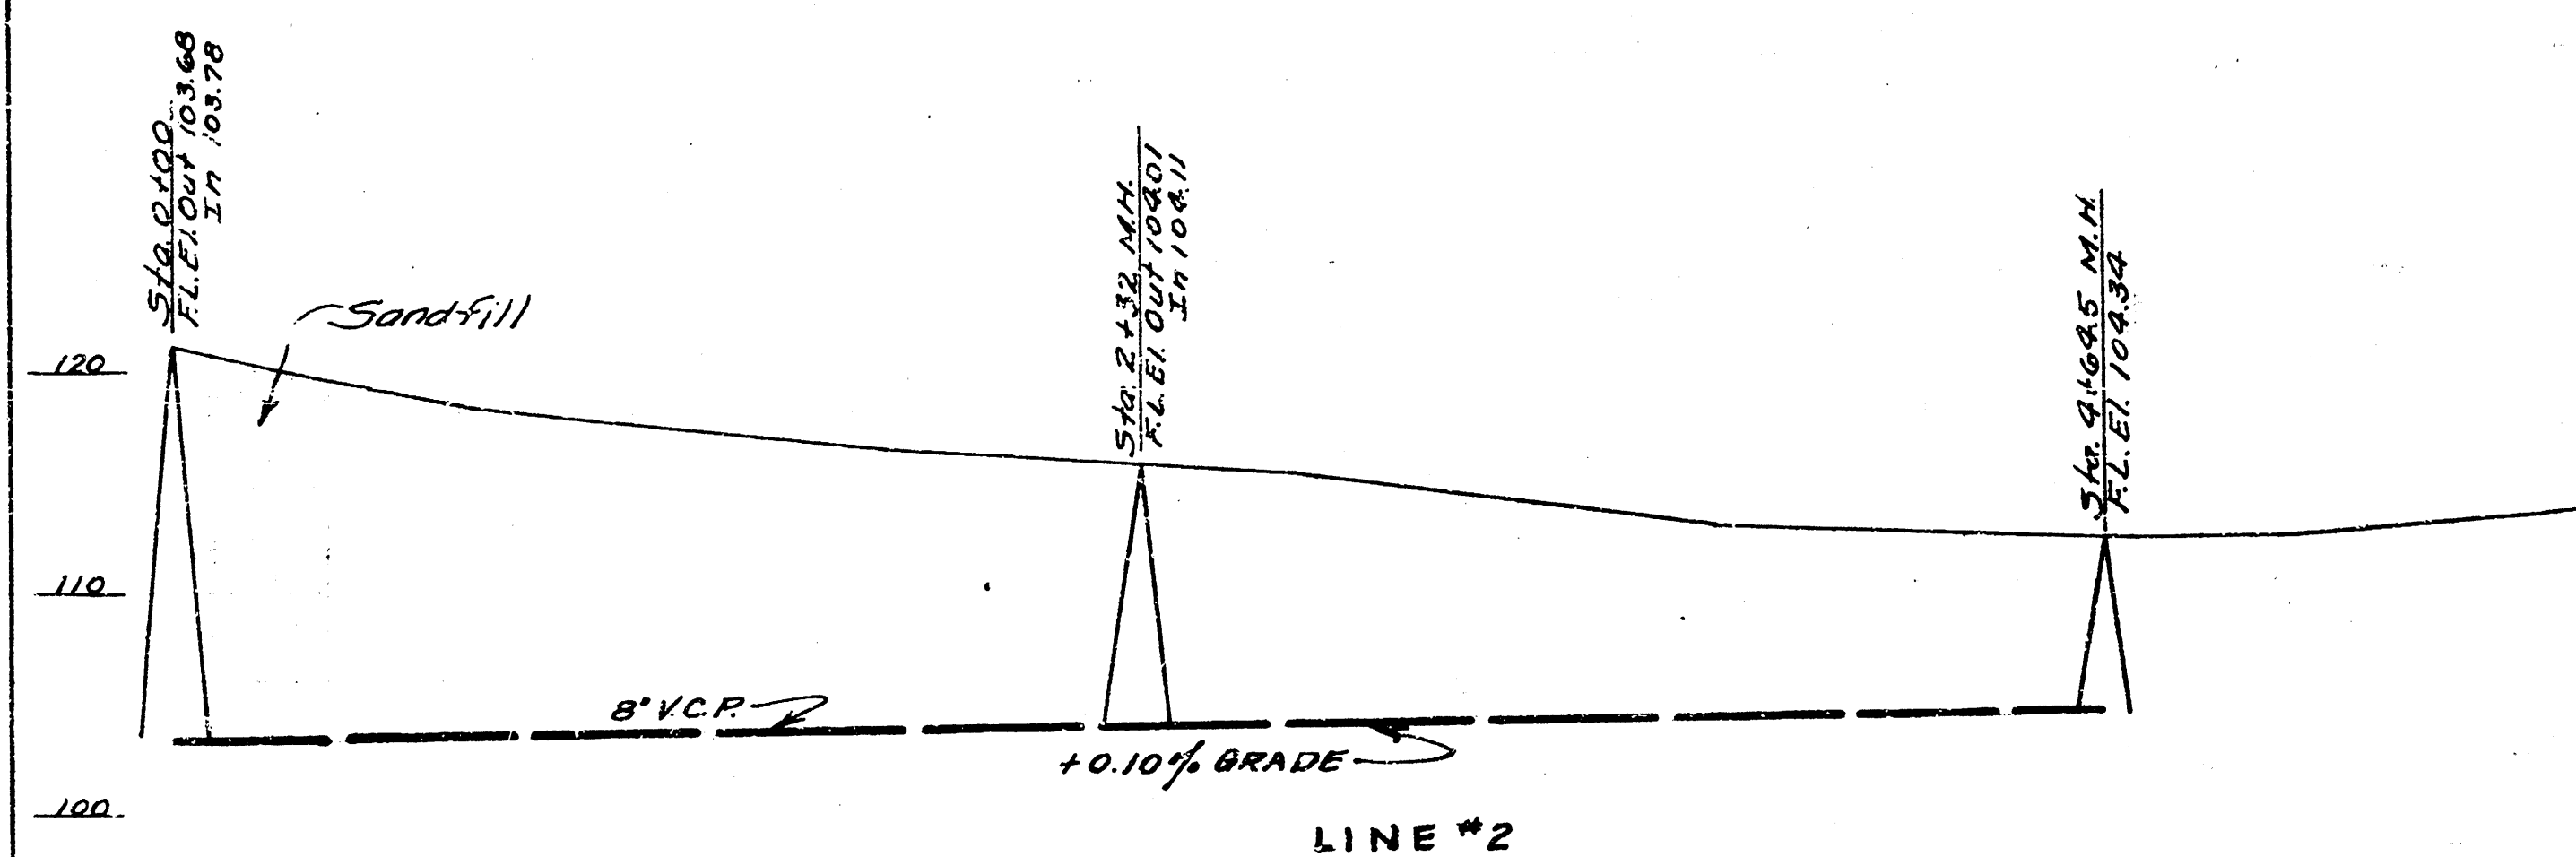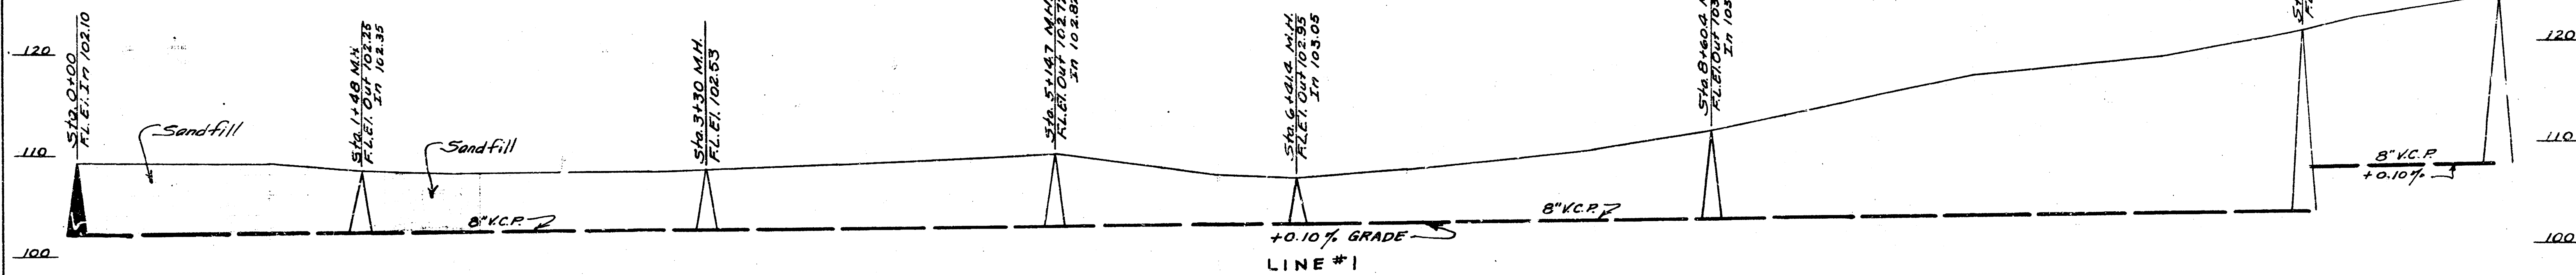

SCALE 1"=40' Horiz. 1"=8' Vert.

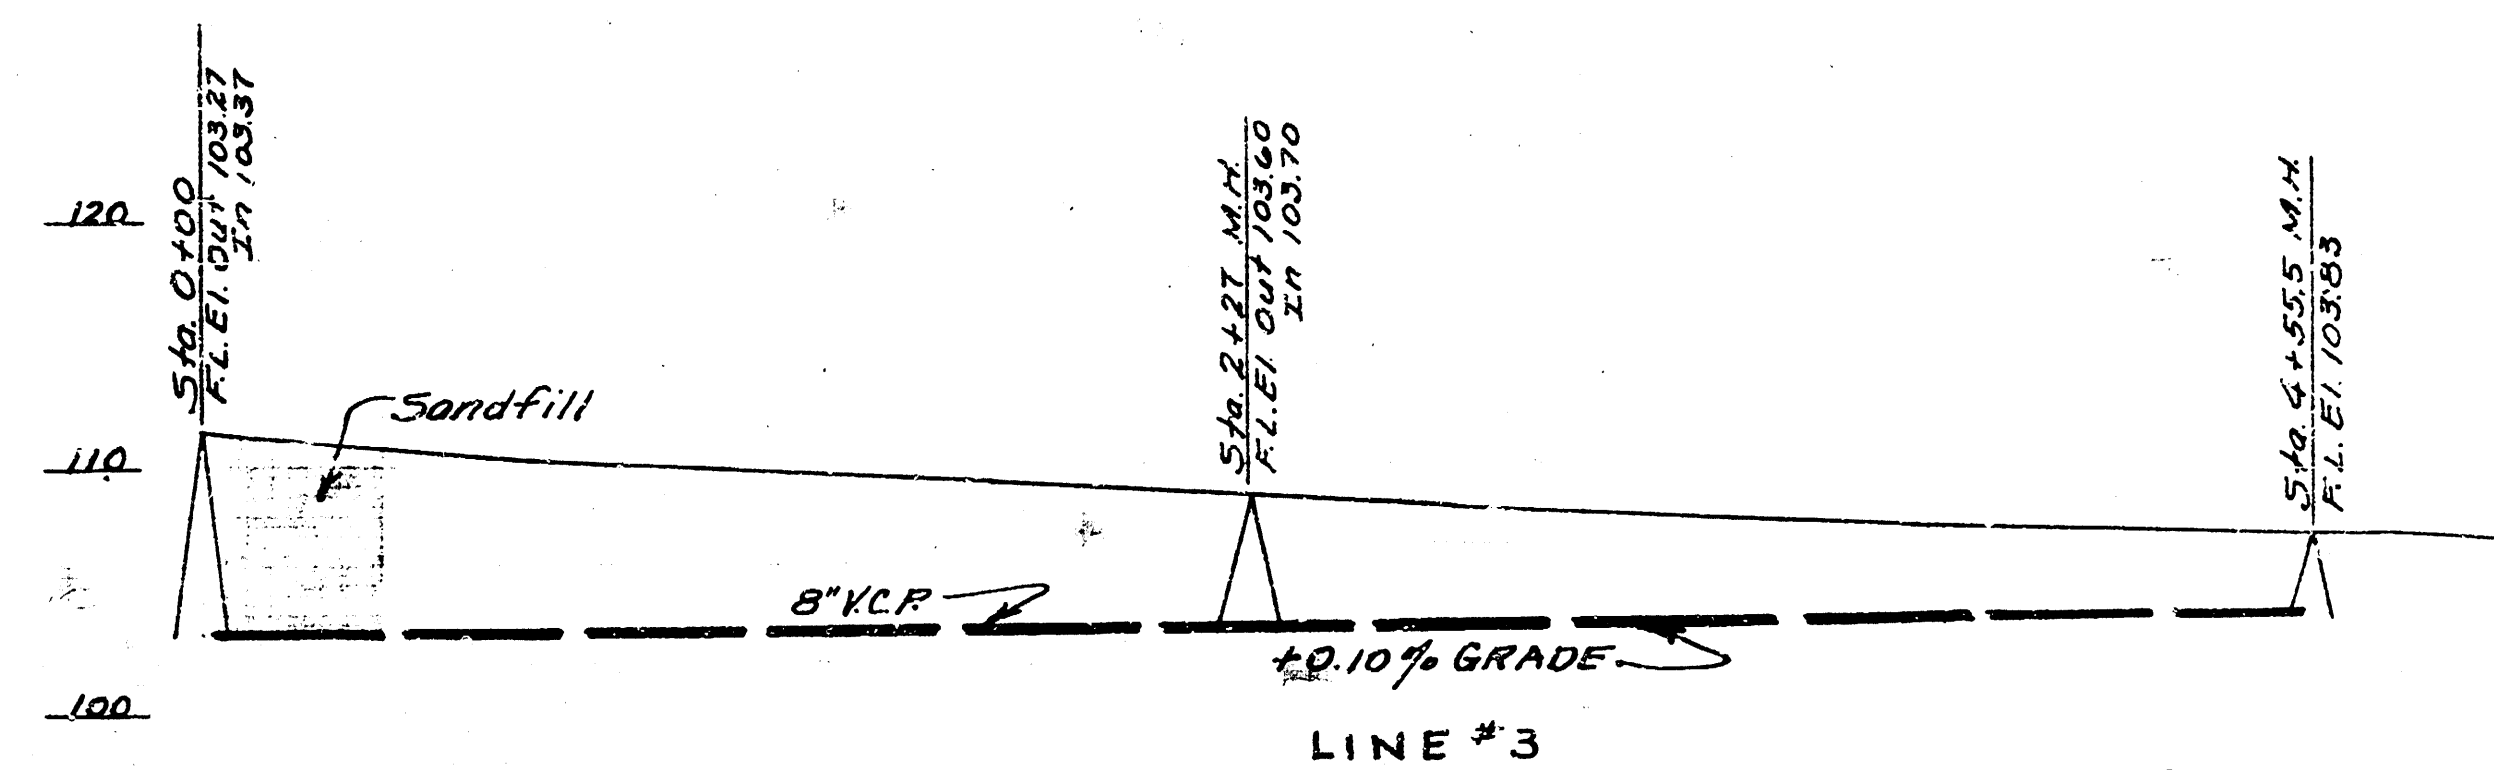

LAT. 9 DIST. W. 5512  
CITY OF WICHITA KANSAS  
L.K. WHITE CITY ENGINEER  
Proj. No. (Private Job)

Date 4-23-31  
Drawn by J.L.A.  
Checked by  
Note Book No. N-10