

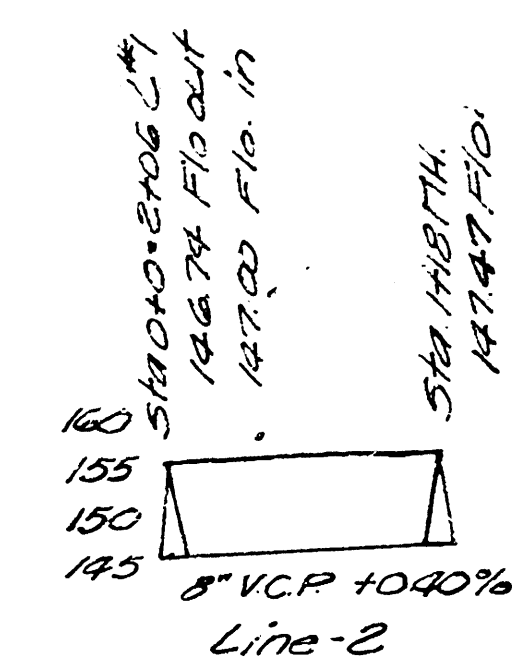
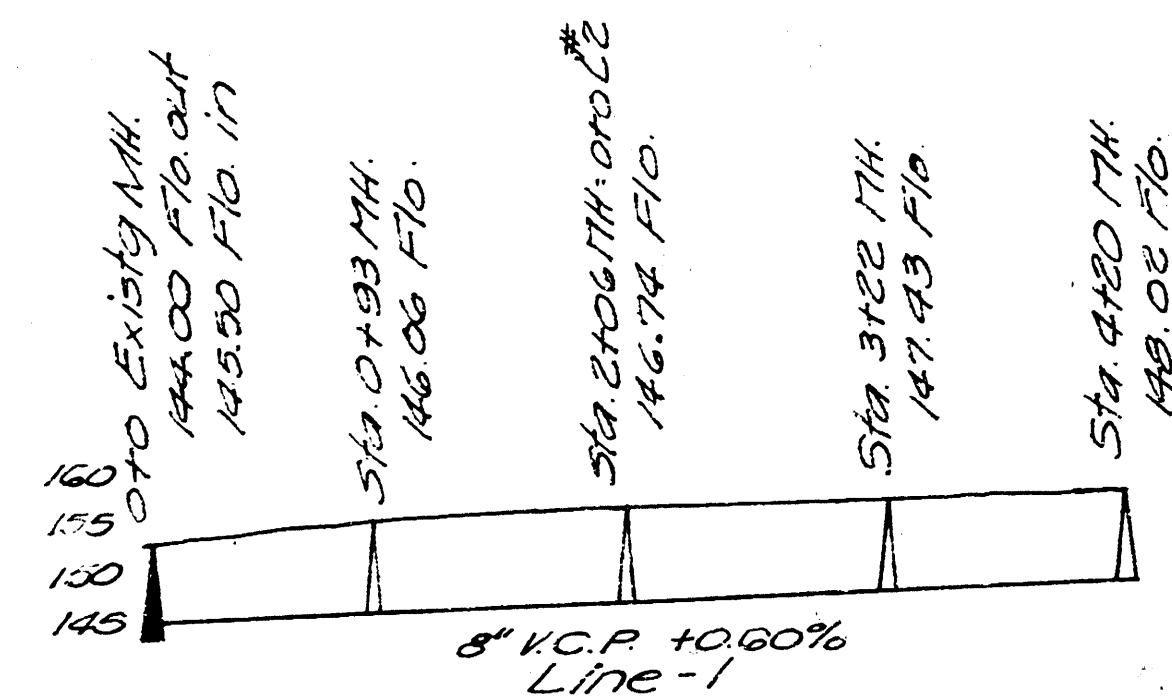
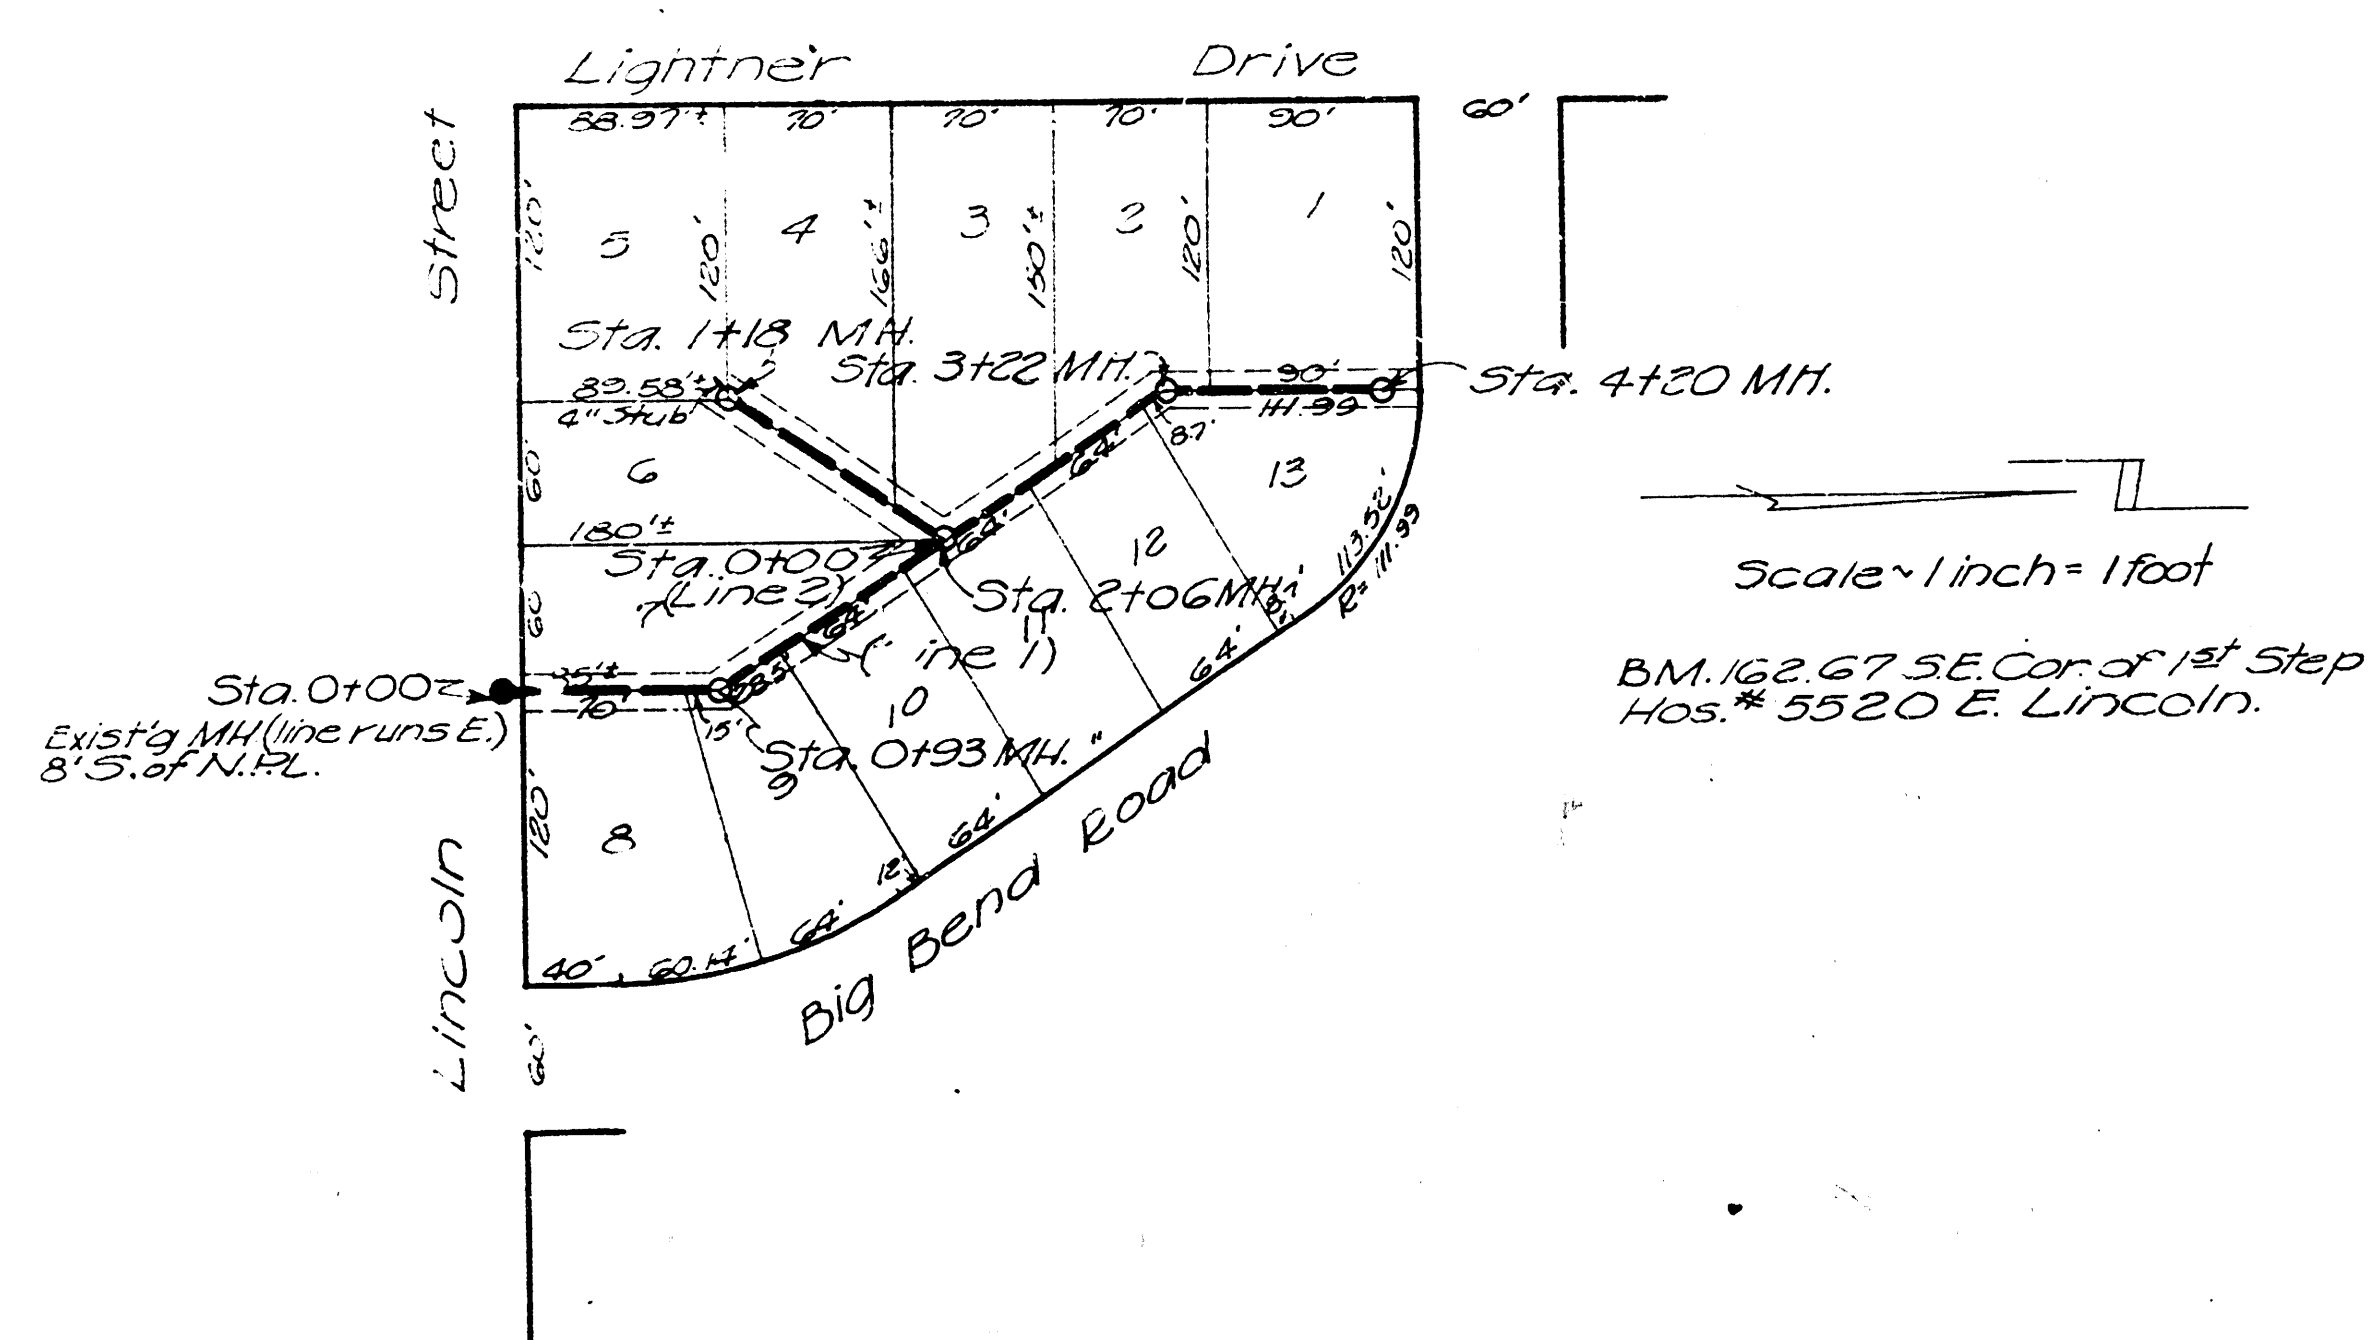
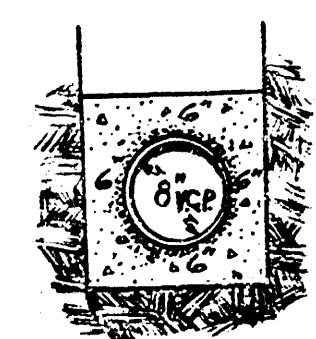
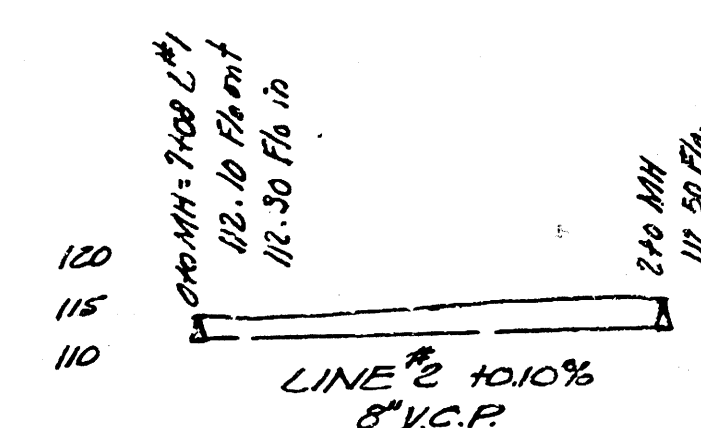


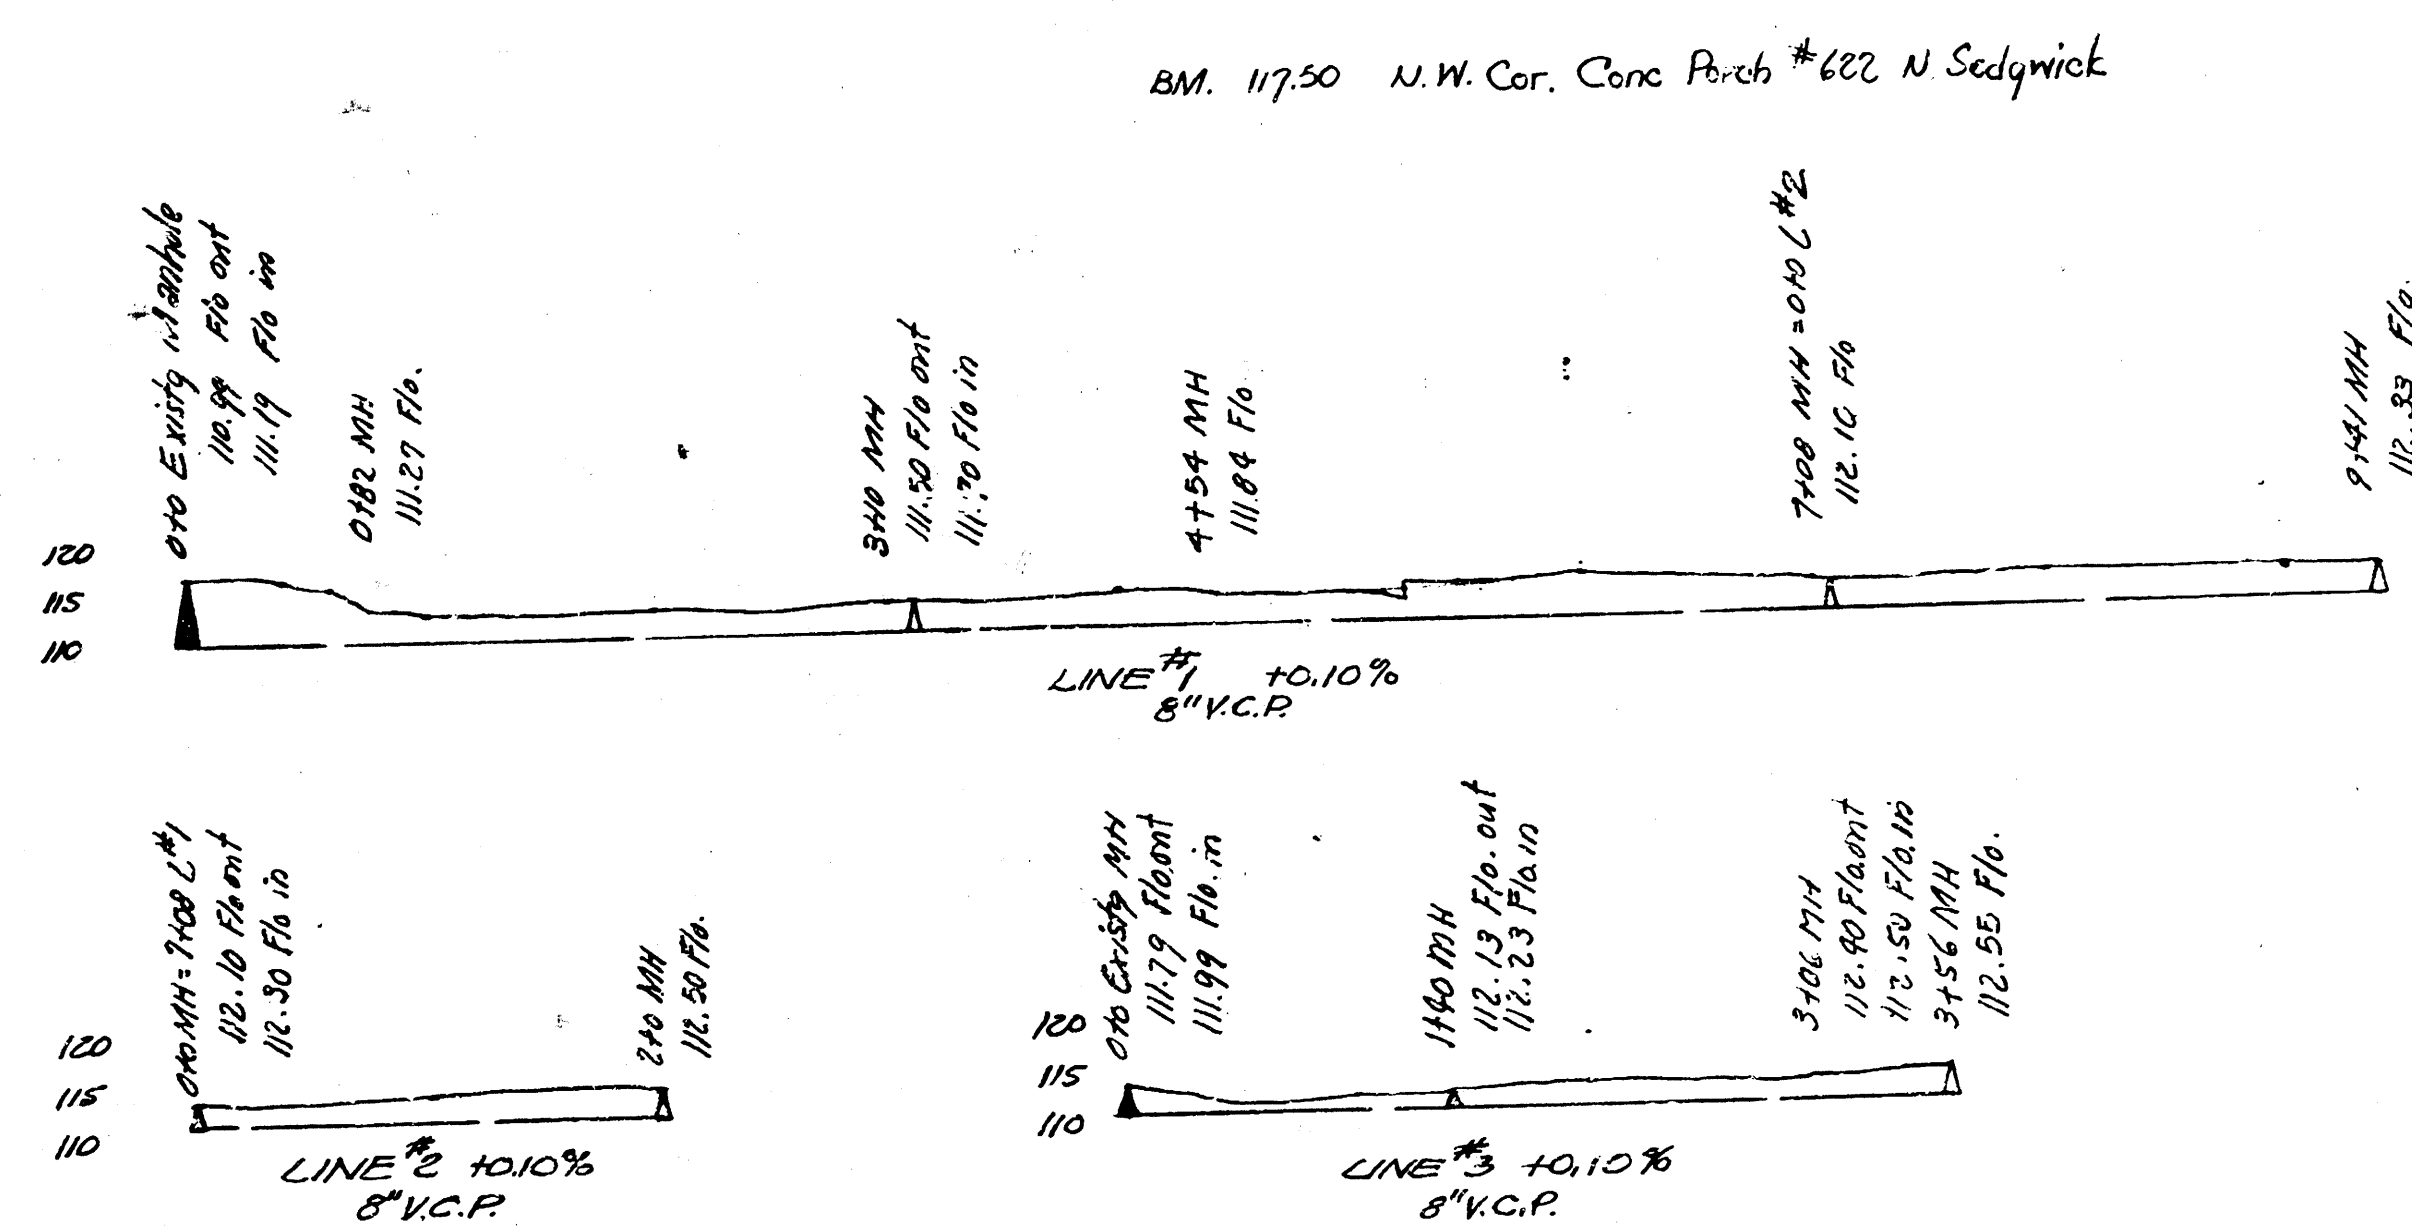

PRIVATE SEWER CONTRACT
RESERVE A PRAIRIE PARK ADD.
CITY OF WICHITA, KANSAS
L.K. WHITE CITY ENGINEER
1951

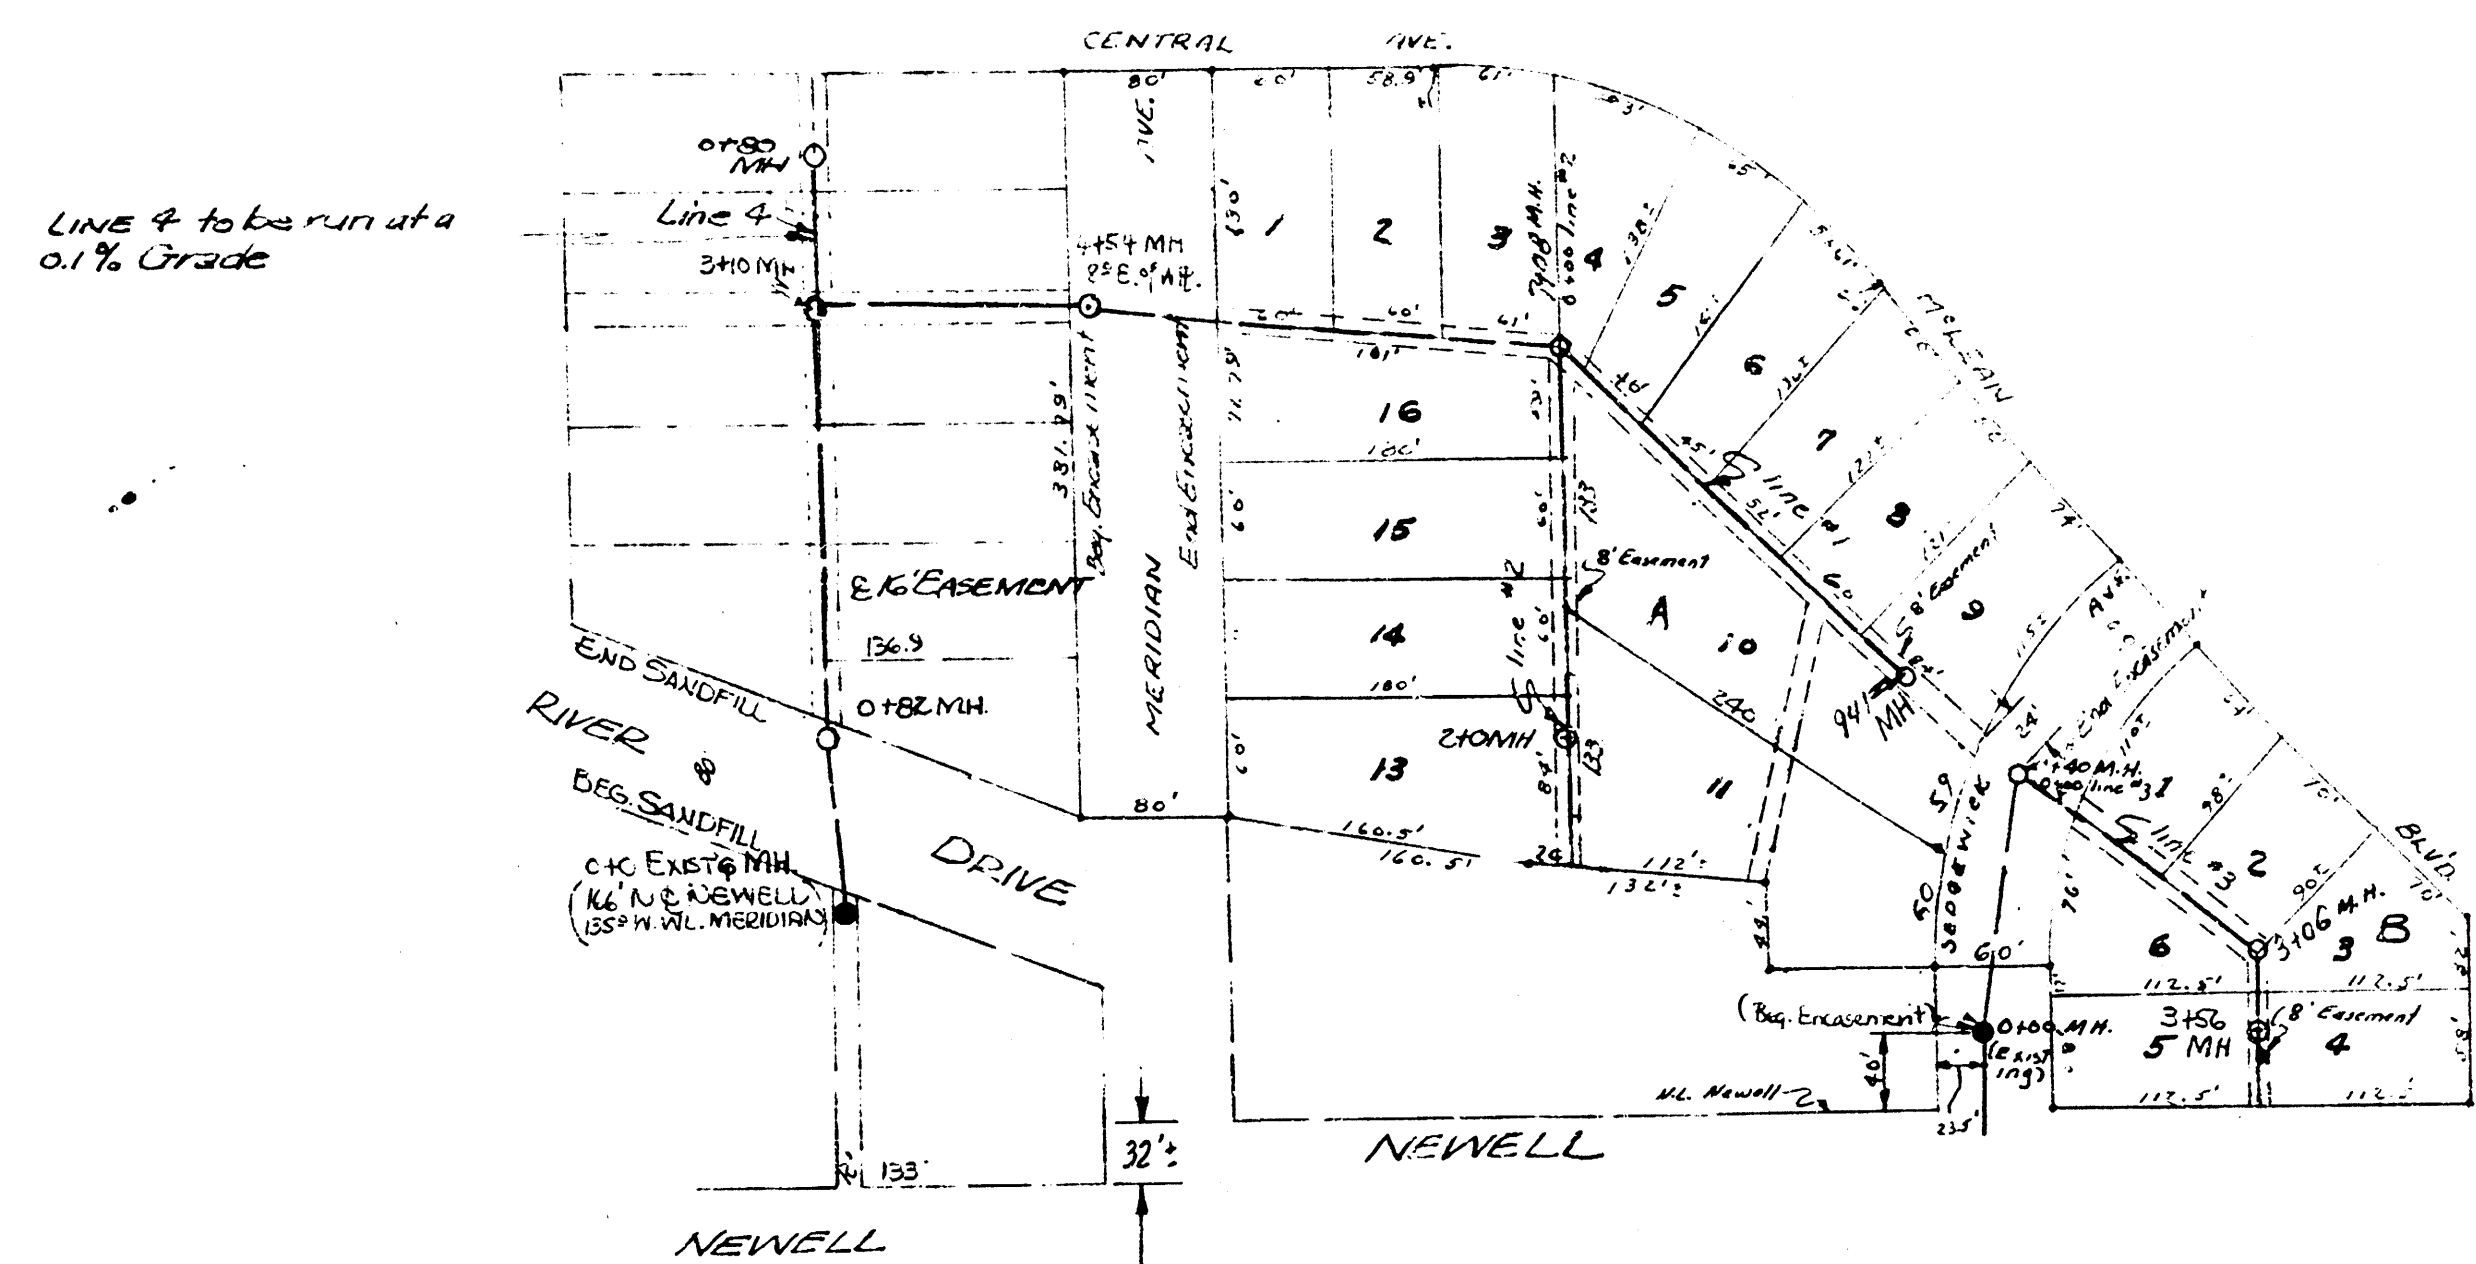

DETAIL OF MANHOLE CONC.

PRIVATE SEWER CONTRACT - LEMON ADDN.
CITY OF WICHITA, KANSAS
L.K. WHITE CITY ENGINEER
1950