



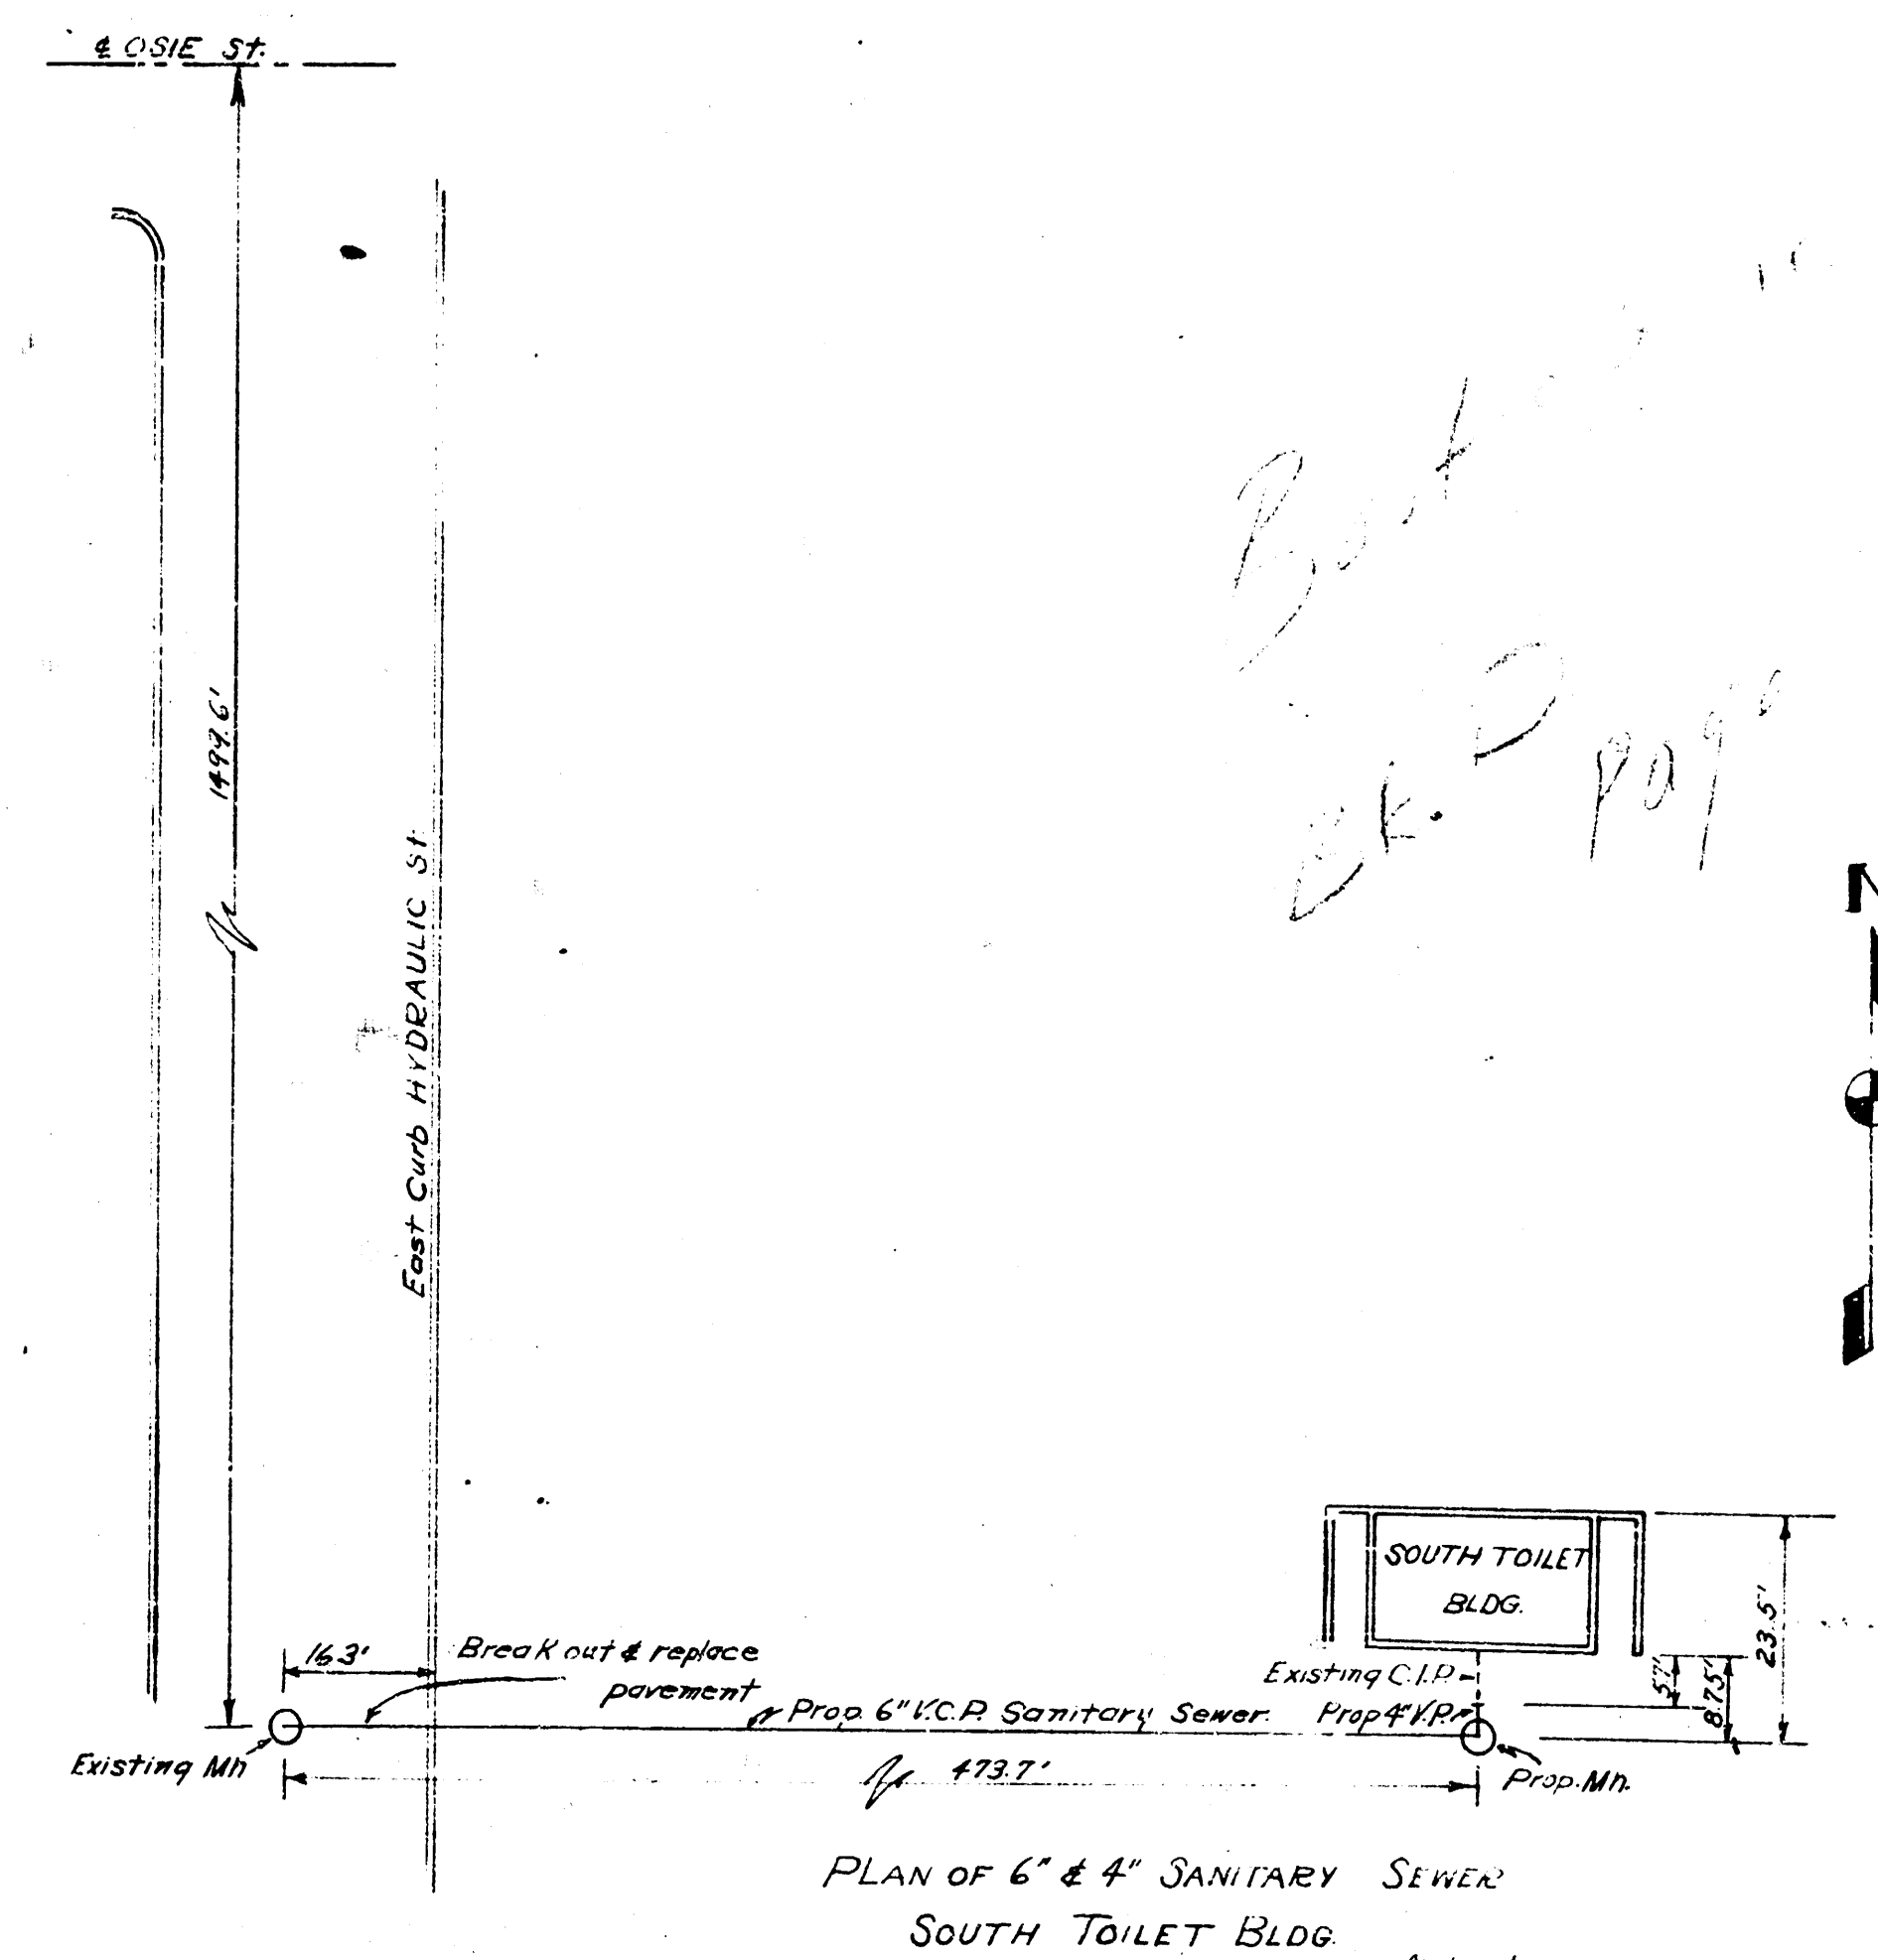

PLAN & PROFILE SANITARY SEWER
LINWOOD PARK
BOARD OF PARK COMMISSIONERS
WICHITA, KANSAS
JULY 22, 1953
B.E.B.

PLAN OF 6" & 4" SANITARY SEWER
NORTH TOILET BLDG.
NO SCALE

PLAN OF 6" & 4" SANITARY SEWER
SOUTH TOILET BLDG.
AS SHOWN

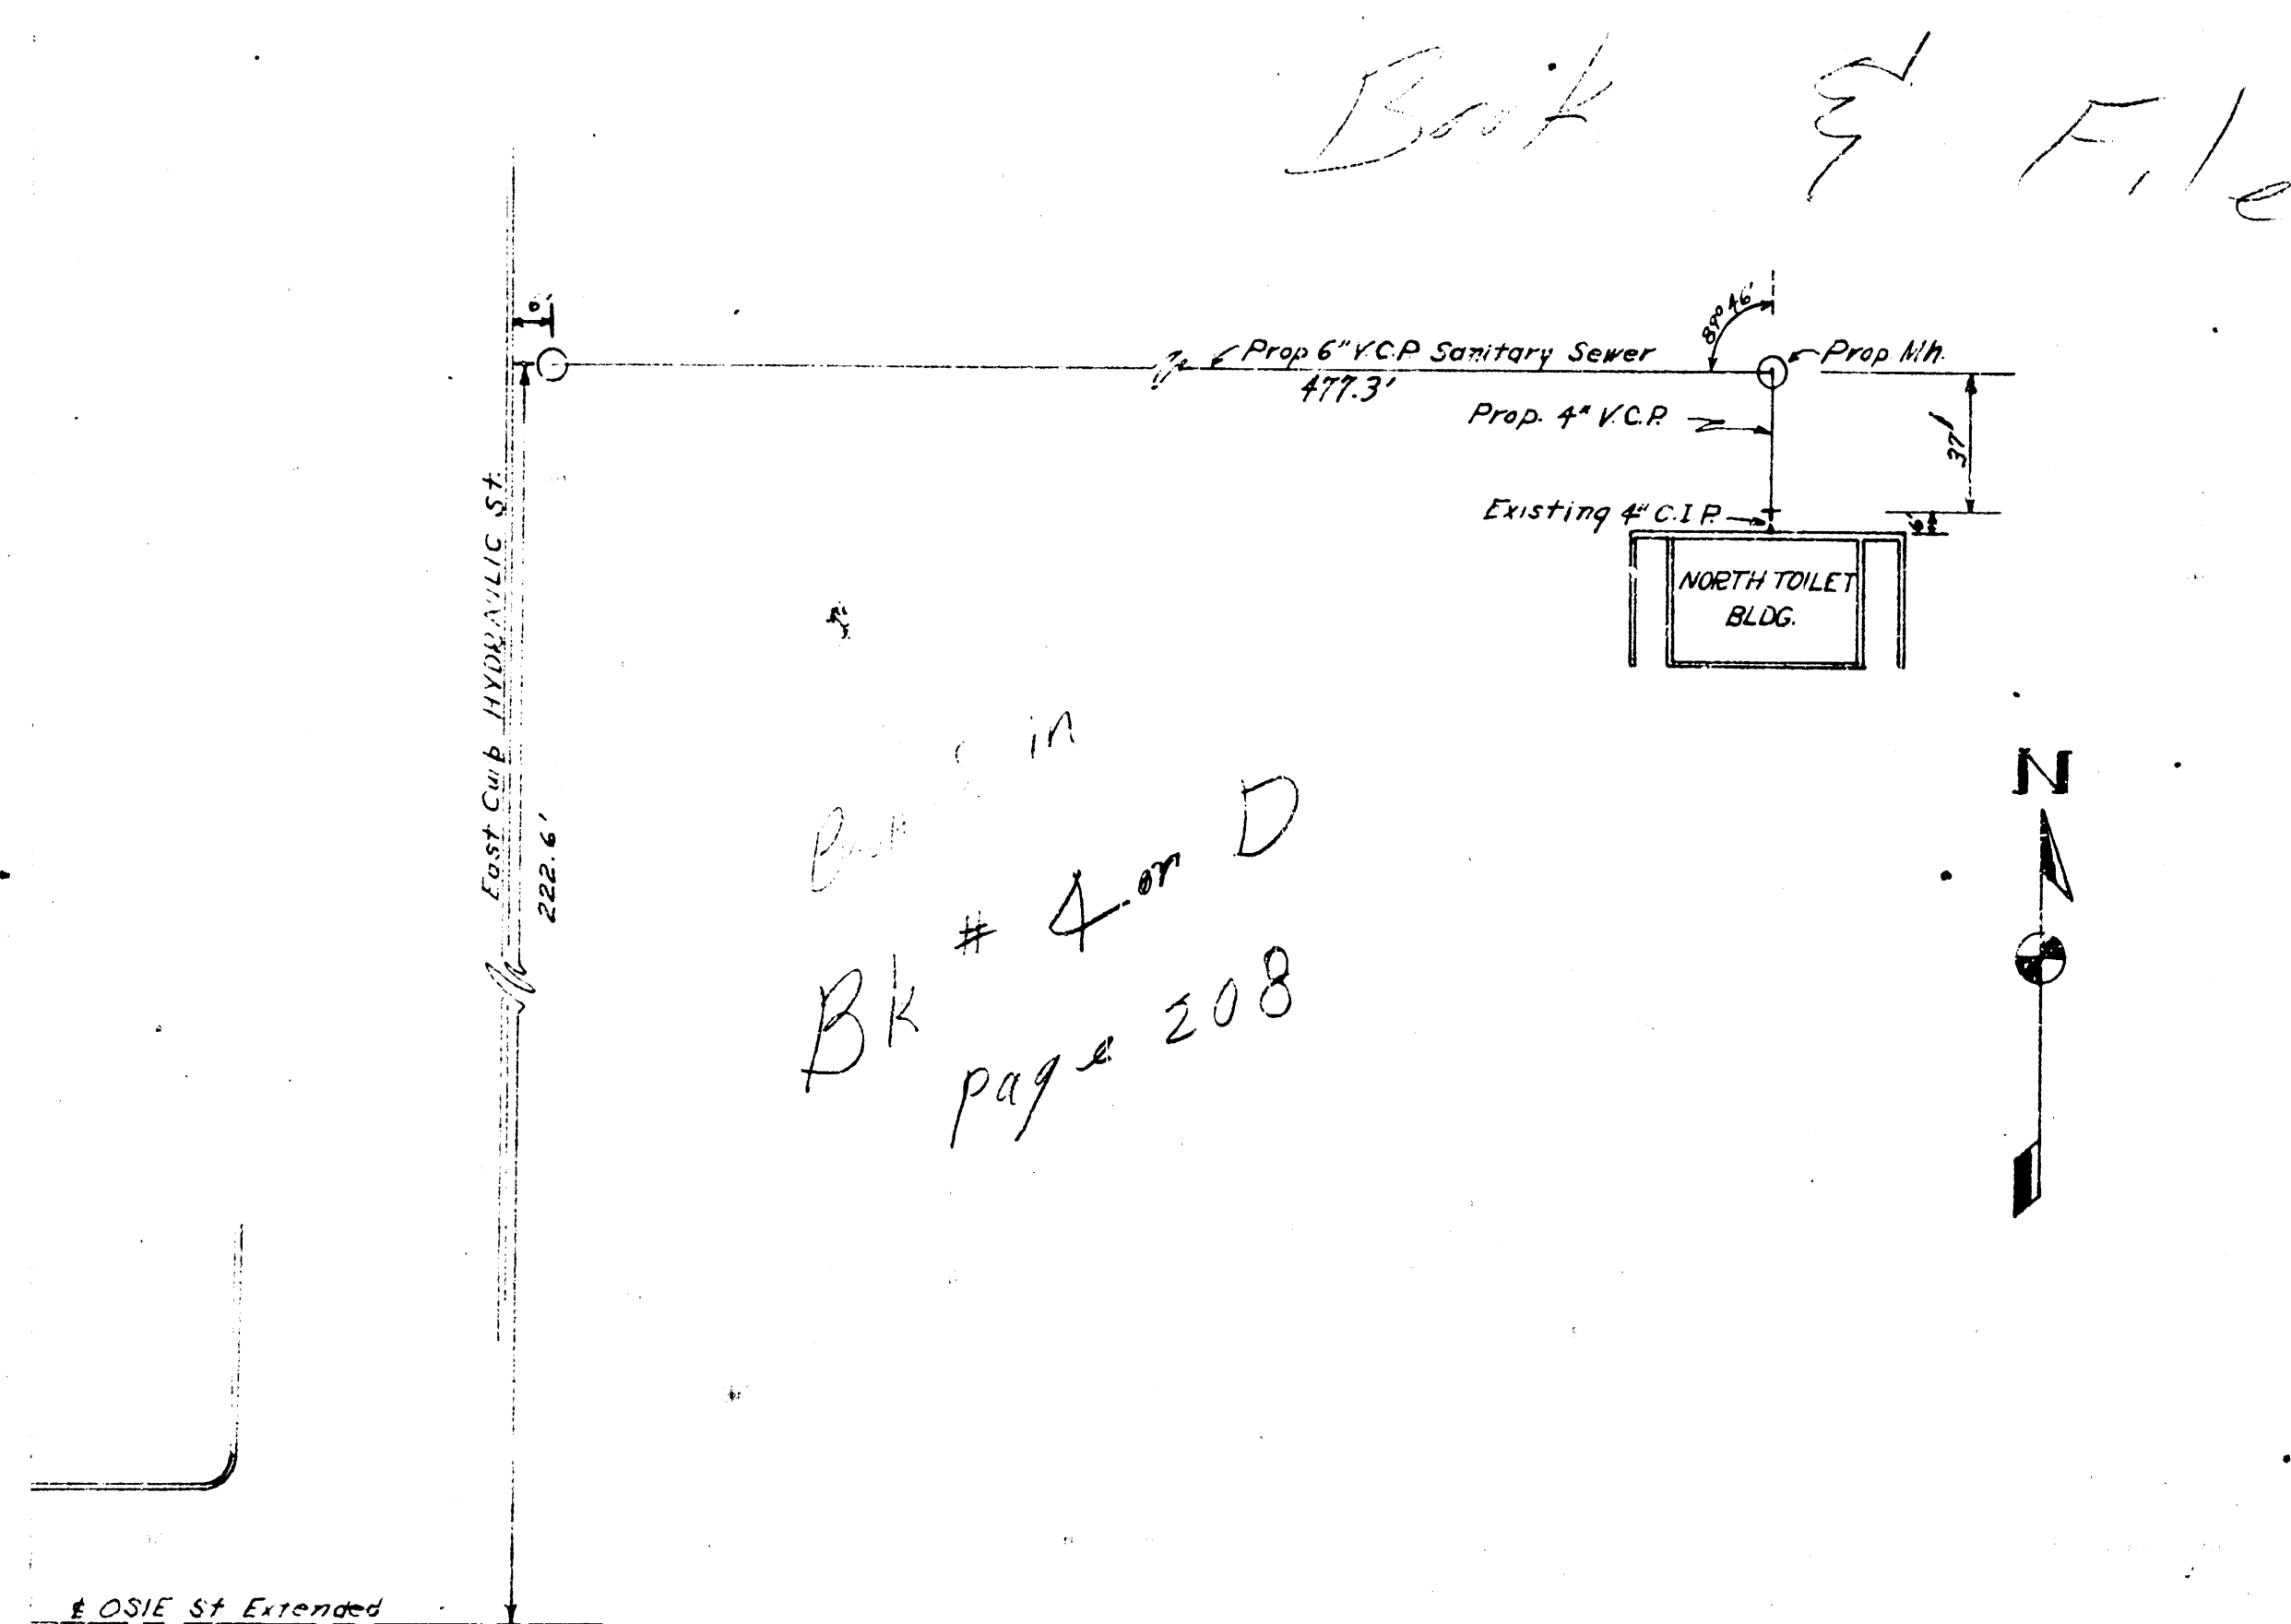