
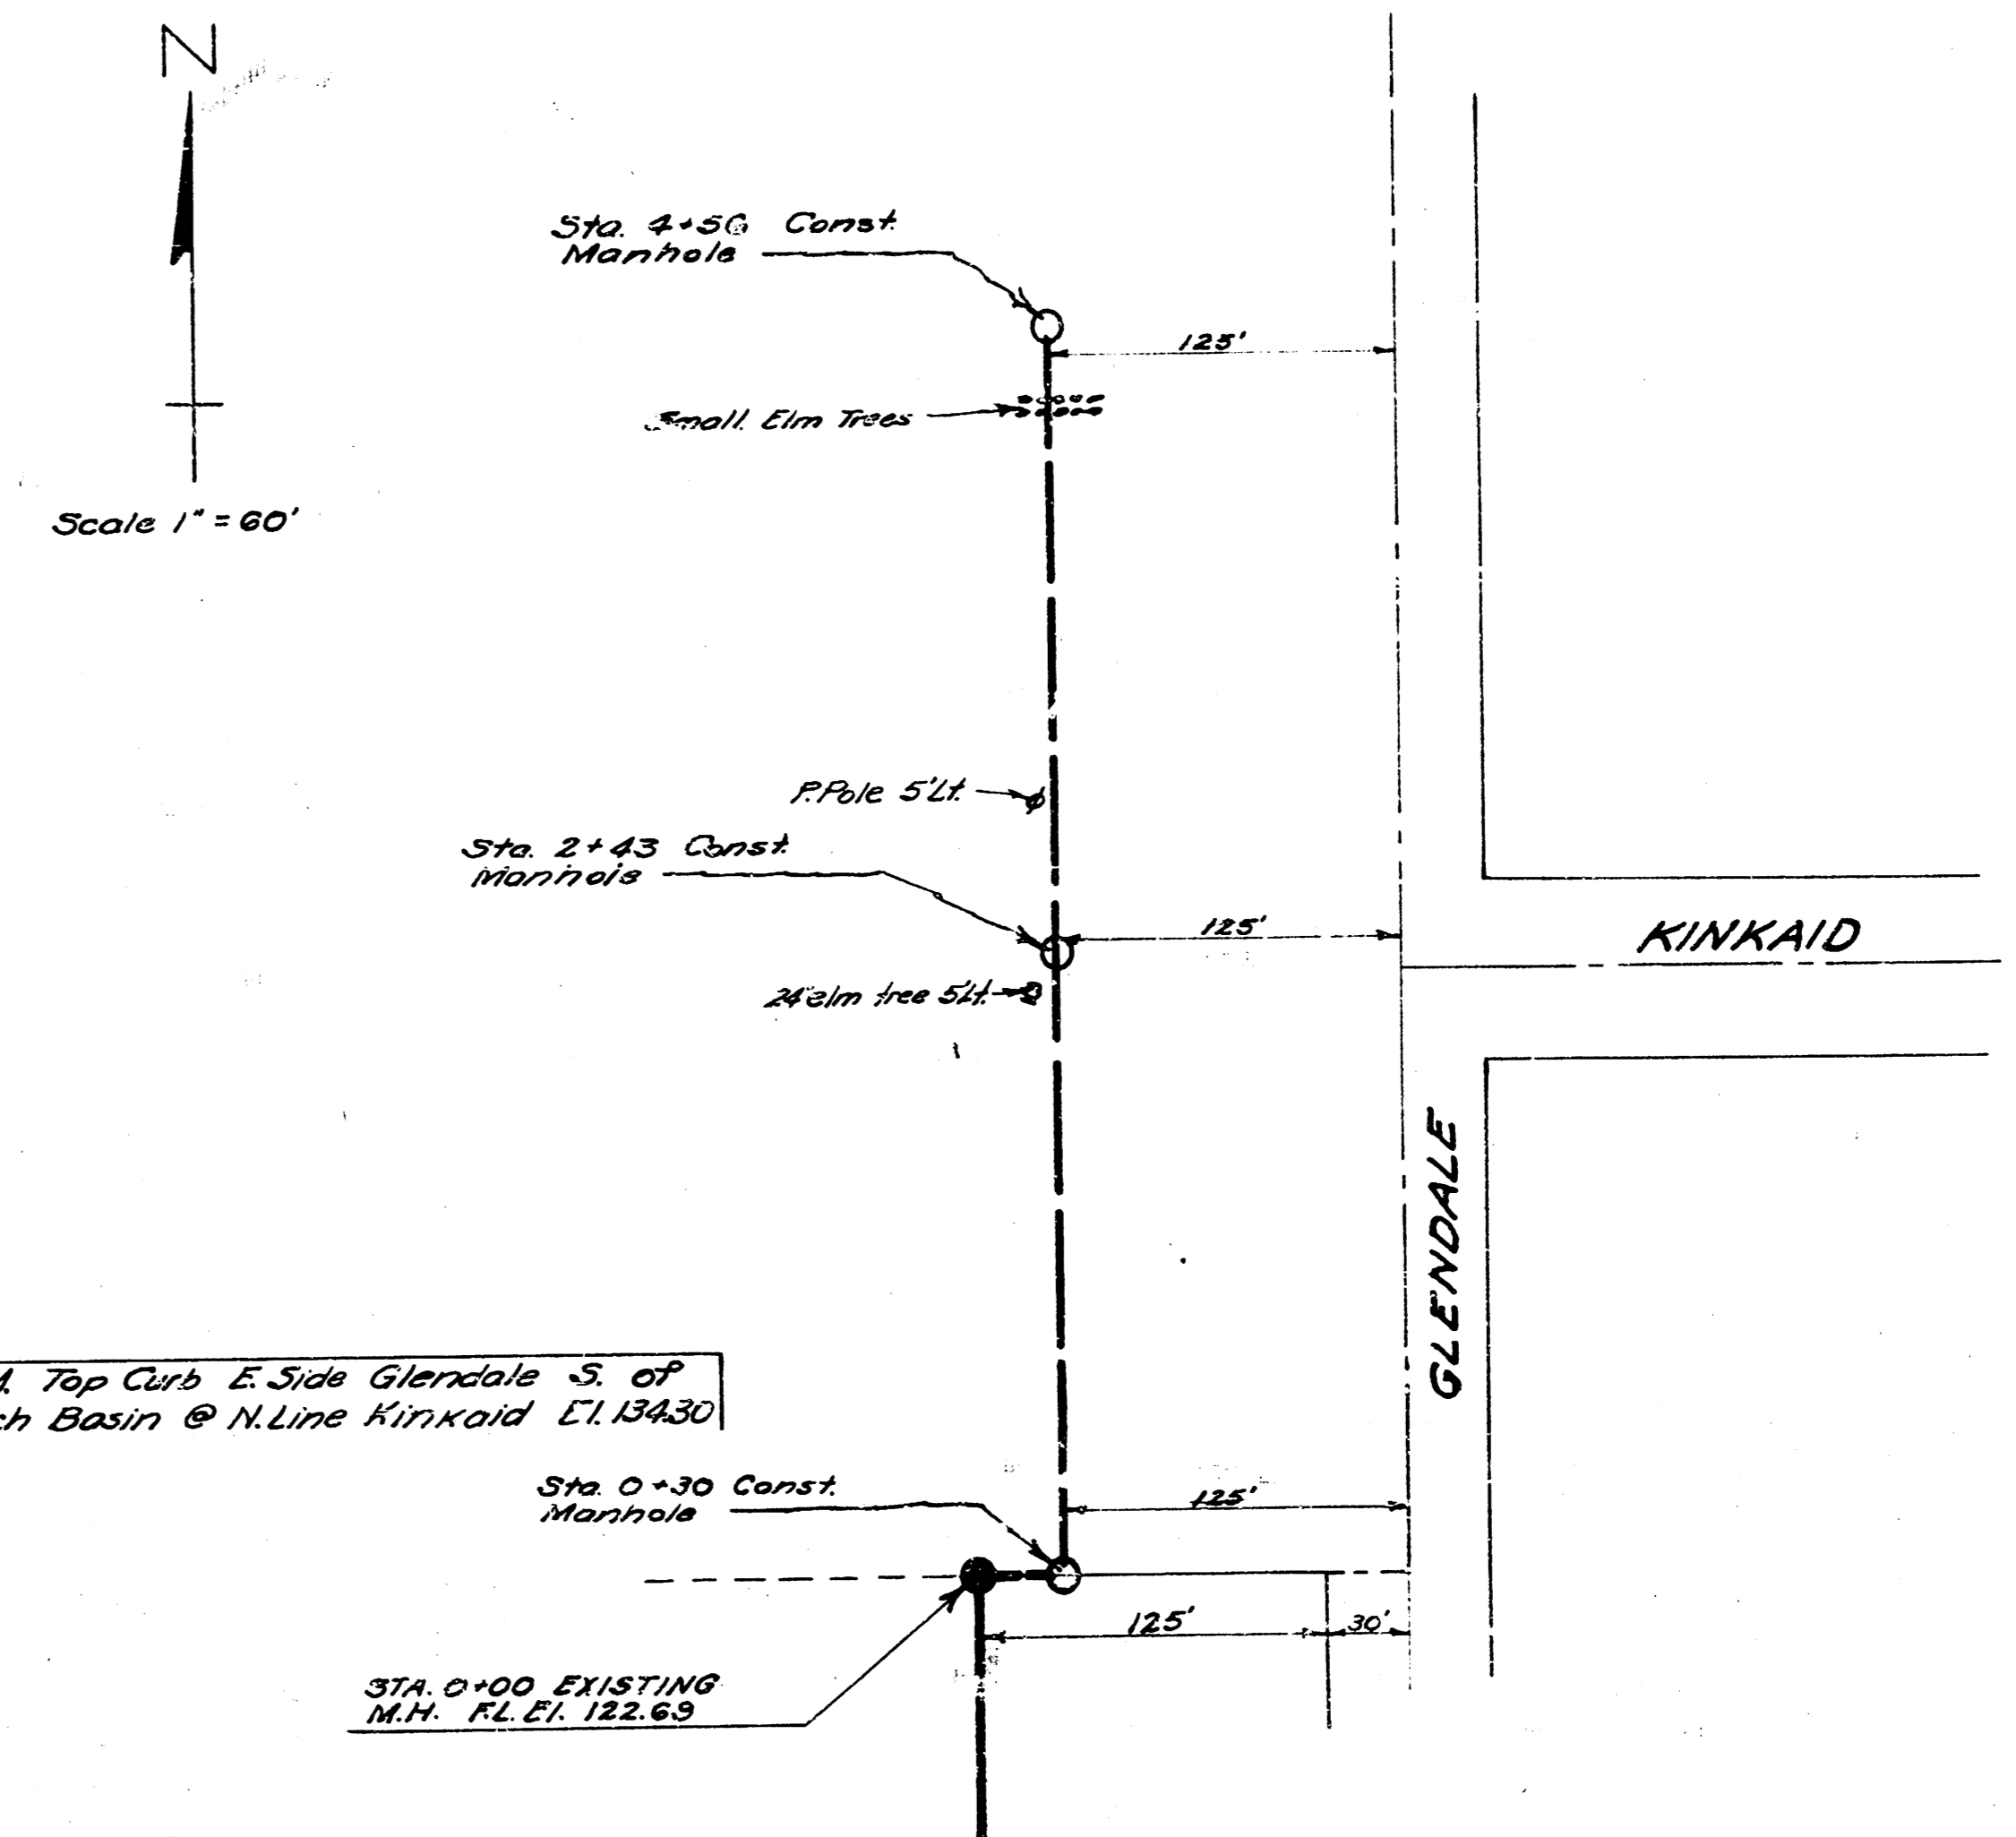


B.M. E.S. Gas Pump Island Stand N Radius, Filling Station SW Oliver & Mt Vernon. El. 143.56
 B.M. 'E' in Eiling E.S. Intersection NW Larry Lane & Glendale. El. 144.01


SCALE 1" = 80' Horiz
 1" = 8' Vert

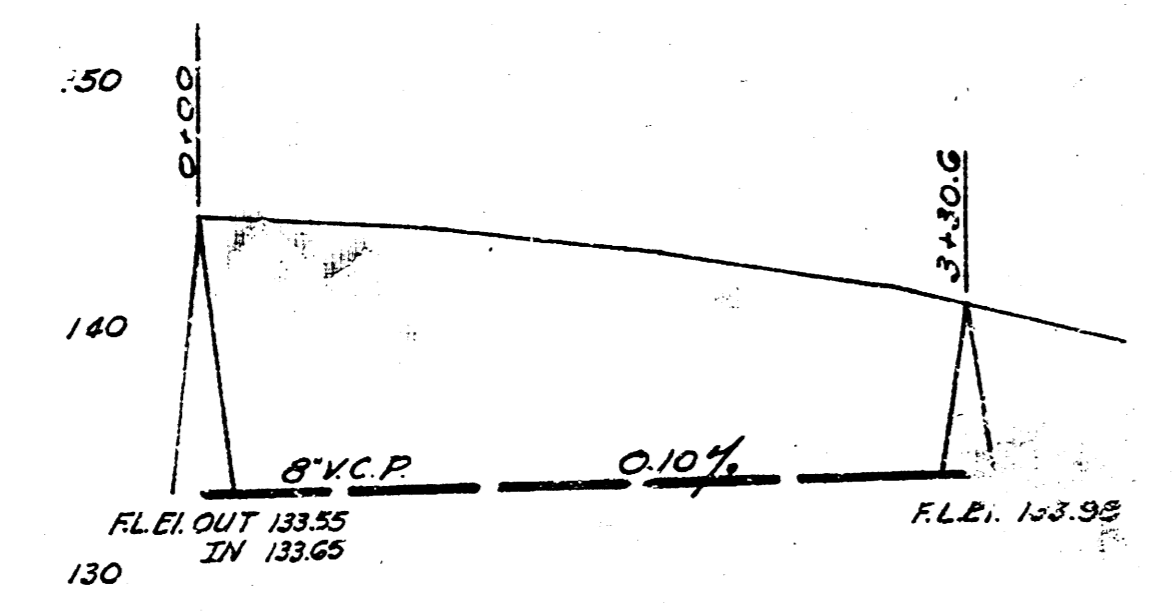

B.M. Top Curb E. Side Glendale S. of Catch Basin @ N. Line Kinkaid El. 134.30

STA. 0+00 EXISTING M.M. FL. El. 122.63

SCALE 1" = 80' Horiz
 1" = 8' Vert

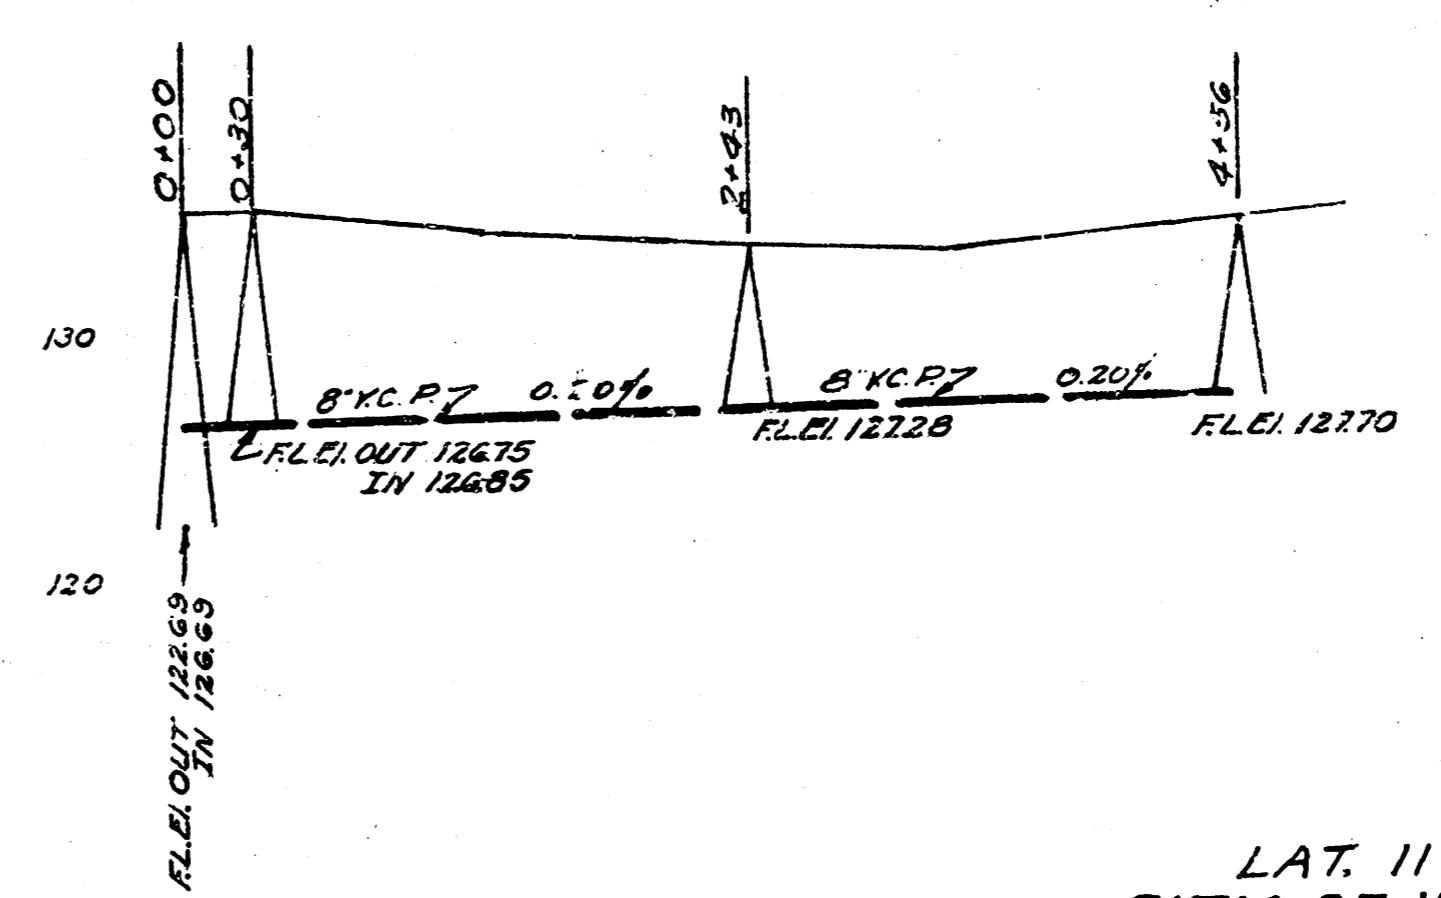

SCALE 1" = 80' Horiz
 1" = 8' Vert
 NOTE BOOK NO. S-5

Date 12-4-51
 Drawn by J.L.P.
 Checked by
 Note Book No. Chm. 72 Misc.

LAT.
 CITY OF WICHITA KANSAS
 L.K. WHITE CITY ENGINEER
 Proj. No. (Private Job)

LAT. II SUB-MAIN I W.I.S.
 CITY OF WICHITA KANSAS
 L.K. WHITE CITY ENGINEER
 Proj. No. C.21-84