

SANITARY SEWER PROFILE
Scale: Horiz 1" = 40'
Vert 1" = 5'

LEGAL DESCRIPTION


Part of Block 2, Garden Villa Addition to Wichita, Kansas, described as beginning at a point 47.42 feet south of the northeast corner thereof, thence south along the east line of said Block 2, 360 feet, thence east at right angles to the east line of said Block 2, 220 feet, thence northwesterly with a deflection angle to the right of 45°00' a distance of 135 feet, thence northeasterly with a deflection angle to the right of 90°00' a distance of 319.12 feet, thence east with a deflection angle to the right of 45°00' a distance of 133.77 feet to the point of beginning.

- 1-8" x 6" Reducer
- 8" x 6" S
- 1-6" MJ Valve
- 1-6" Valve Box
- 2-6" CIGL SJ Pk
- 1- Fire Hydrant

ROAD & CURVE DATA

Curve #1 & 3	Curve #2
Δ = 45°	Δ = 90°
R = 32'	R = 32'
T = 13.25'	T = 32.00'
L = 25.13'	L = 50.27'

Scale: 1" = 20'

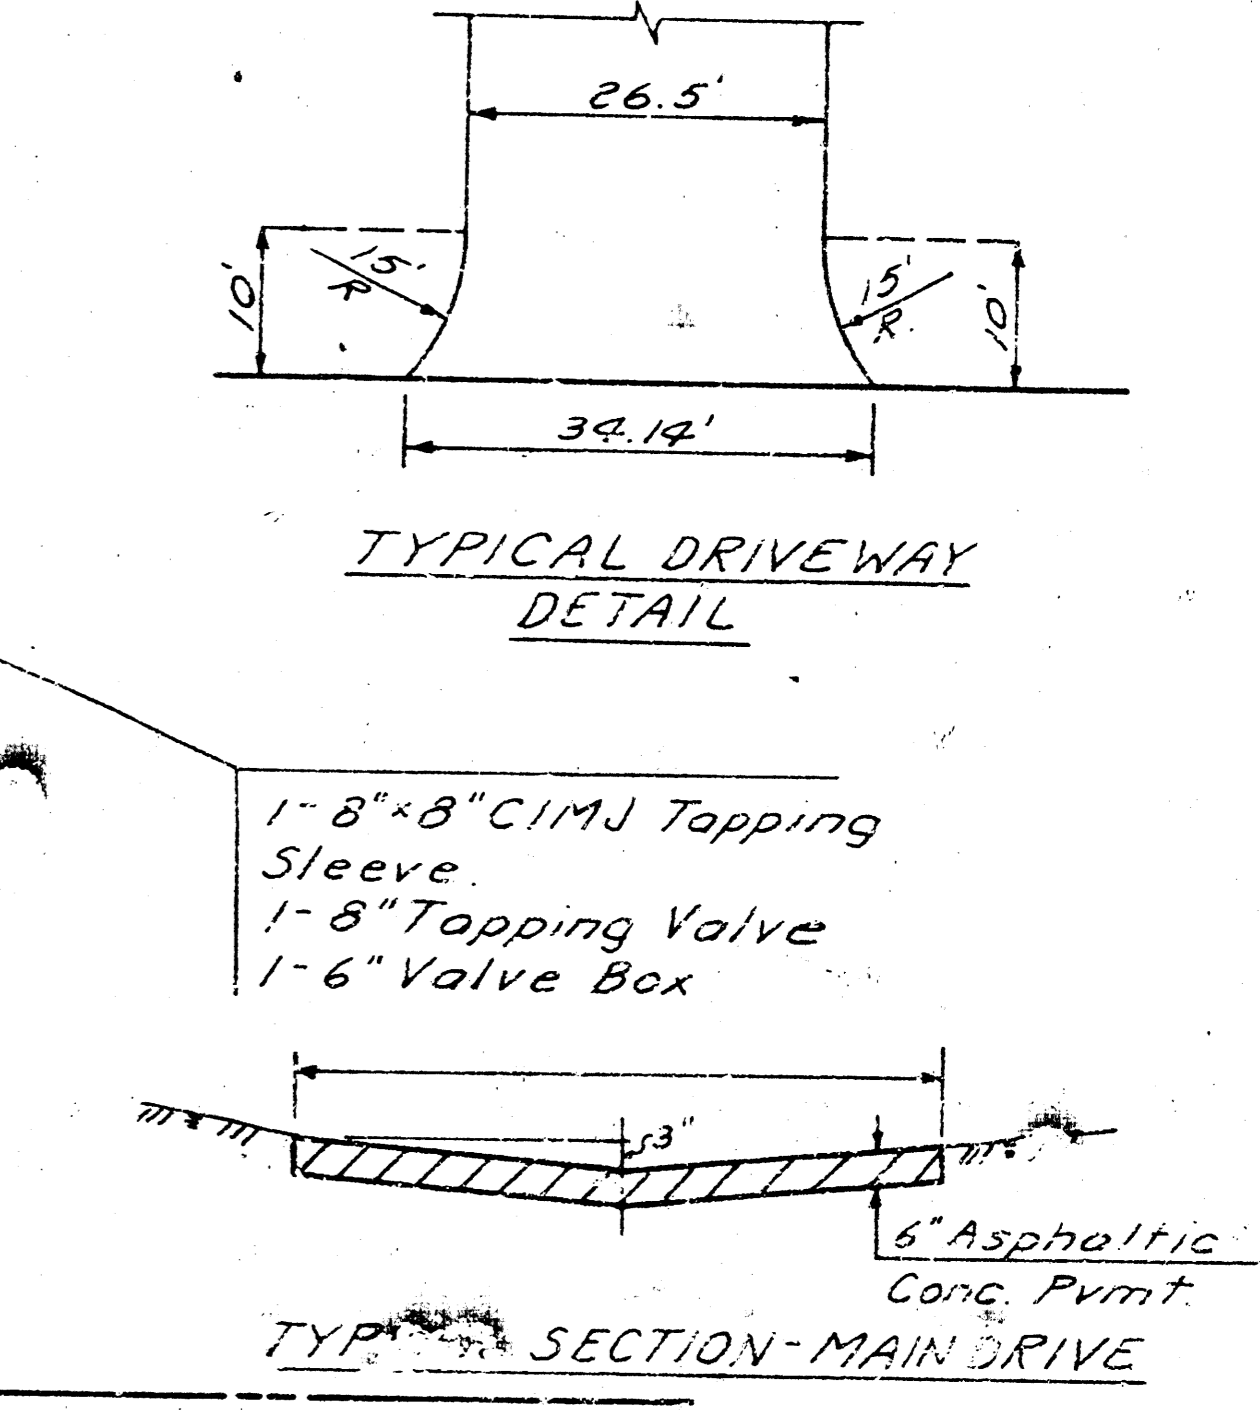

NOTE TO CONTRACTOR
This project will be completed under the supervision of the CITY ENGINEER and the CONTRACTOR will be responsible for all work done on this project. Inspection.

3-28-77
APPROVED AS NOTED
By CITY ENGINEER OF WICHITA
Sanitary Sewers: *D.E.S.*
Storm Sewers:
Driveway Approaches:

City San Sewer Proj. DBKW 707017
City Water Proj. GETW 701601
APPROVED
WICHITA WATER DEPARTMENT
CITY OF WICHITA
3-28-77 *[Signature]*

PRAIRIE HOMESTEAD MANOR APARTMENTS
WICHITA, KANSAS