



PLAN LINE 1

SCALE: 1" = 40'

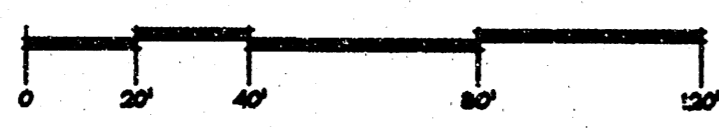

PROFILE LINE 1

SCALE HORIZONTAL: 1" = 40'  
SCALE VERTICAL: 1" = 5'

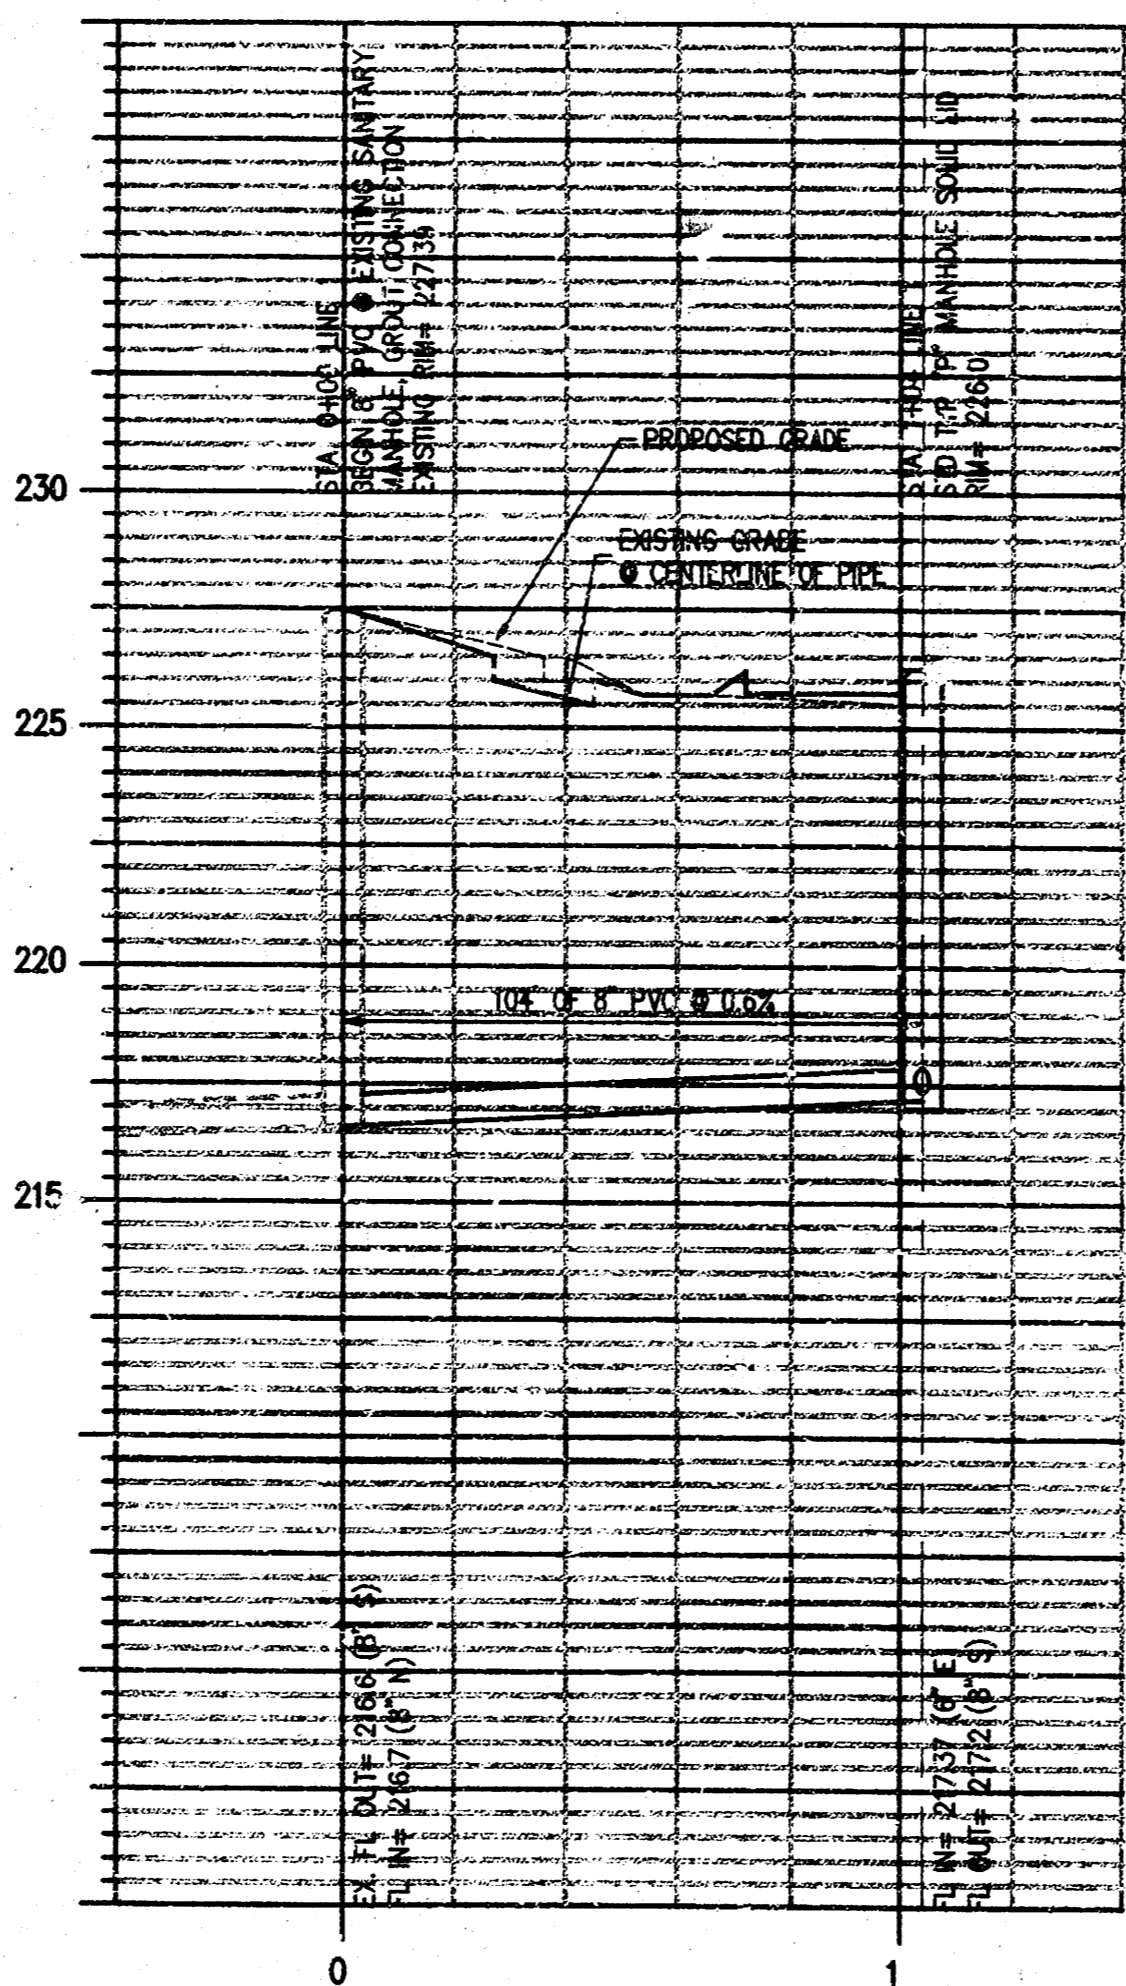


**Marshall Erdman & Associates**

3001 Summit Ave. Suite 200  
Plano, Texas 75074  
Phone: (972) 381-0882  
FAX: (972) 481-0314

**KANSAS  
CADIOLOGY  
ASSOC.**

**CYPRESS  
MEDICAL  
OFFICE PARK**

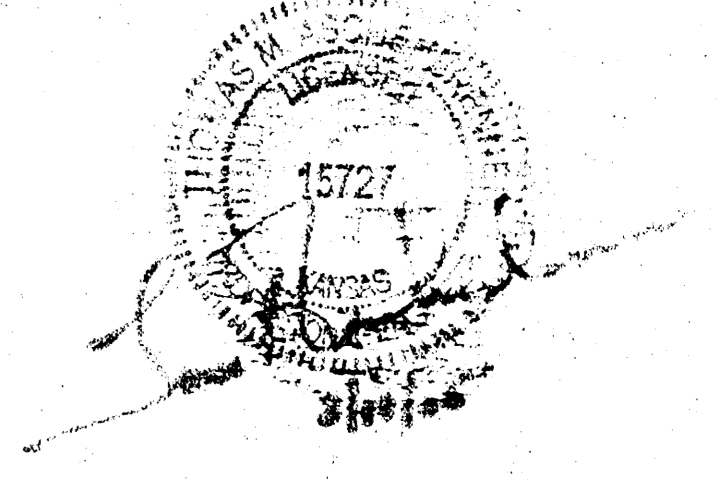

Document Release

3-7-05	SANITARY LINE SUBMITTAL
3-18-05	SANITARY REVISED 1

Drn: jzampardi Chk: taschenbrenner  
Sheet Name  
**8" SANITARY  
LINE - PLAN  
AND PROFILE**

Scale: AS SHOWN

Sheet Number

**CS.1**

WICHITA, KS  
542120

No. 15727, the design and description contained herein are the property of Marshall Erdman & Associates, Inc. © Copyright 2005. All rights reserved. Any reproduction, display or modification of these materials in whole or in part is strictly prohibited without the express written permission of Marshall Erdman & Associates, Inc.

