




50.00' EXC = 75.90
LF = 0.0
CF = 0.0
MF = 0.0

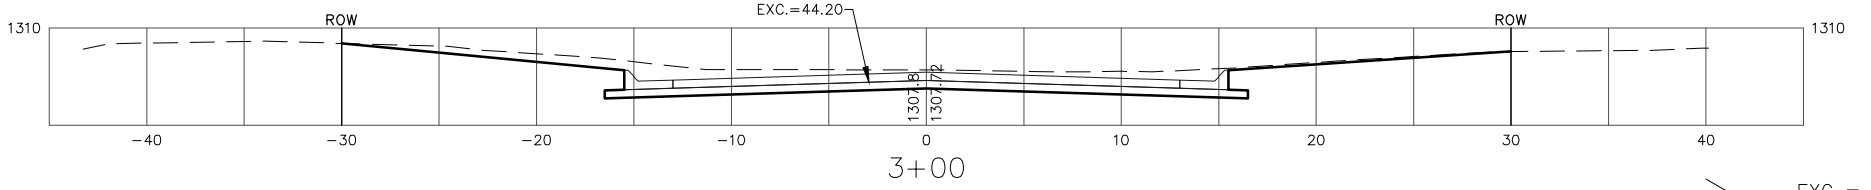


50.00' EXC = 81.44
LF = 0.0
CF = 0.0
MF = 0.0

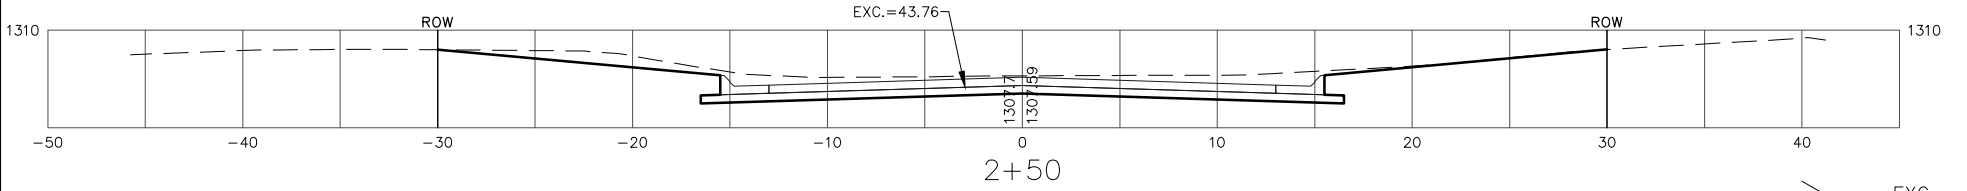


50.00' EXC = 78.66
LF = 0.0
CF = 0.0
MF = 0.0

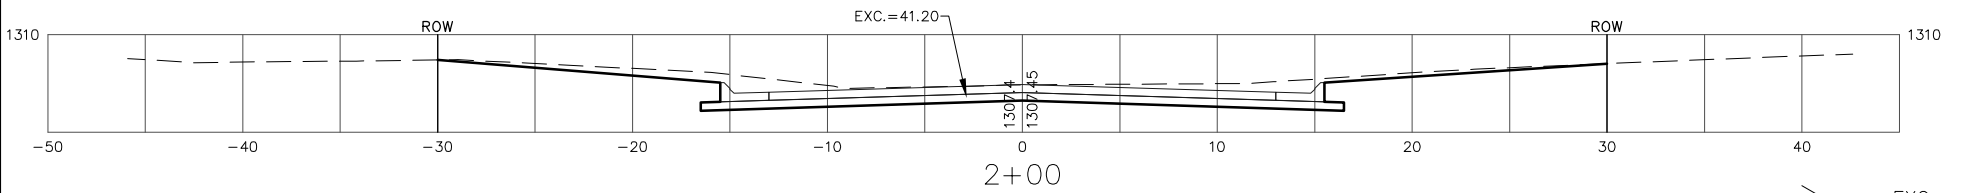


50.00' EXC = 74.29
LF = 0.0
CF = 0.0
MF = 0.0

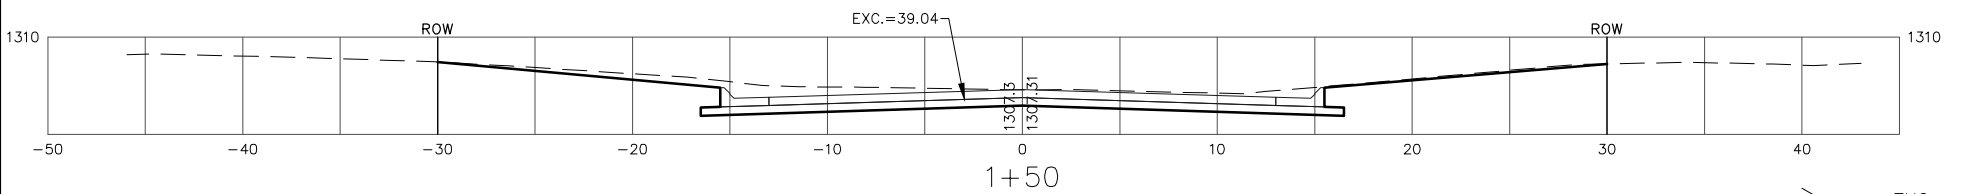


50.00' EXC = 73.69
LF = 0.0
CF = 0.0
MF = 0.0

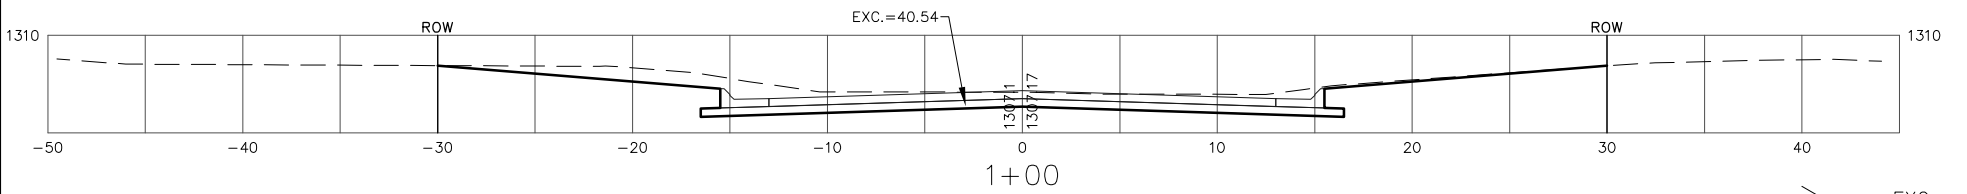


50.00' EXC = 75.32
LF = 0.0
CF = 0.0
MF = 0.0

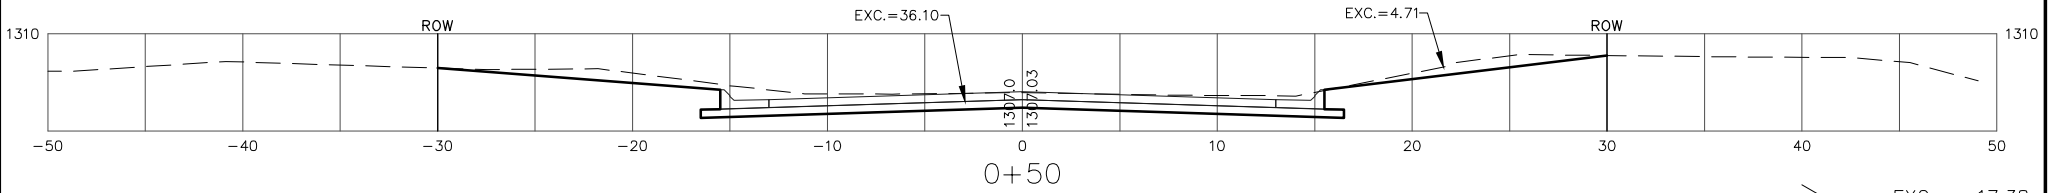


12.08' EXC = 17.38
LF = 0.0
CF = 0.0
MF = 0.0

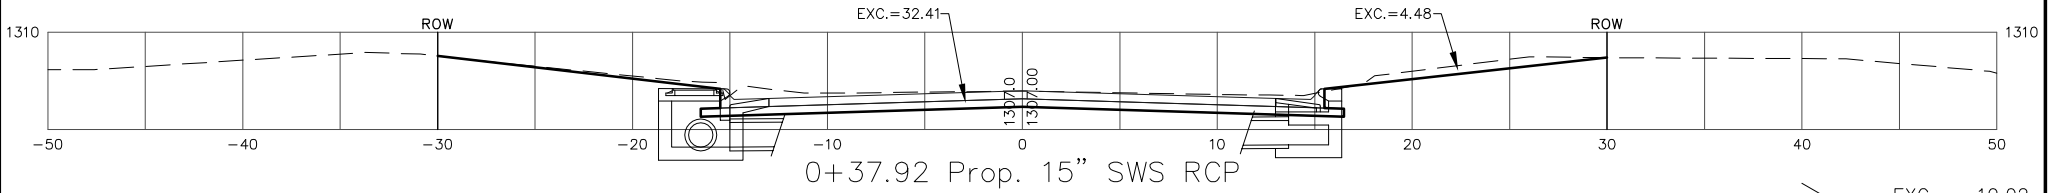

7.92' EXC = 10.02
LF = 0.0
CF = 0.0
MF = 0.0

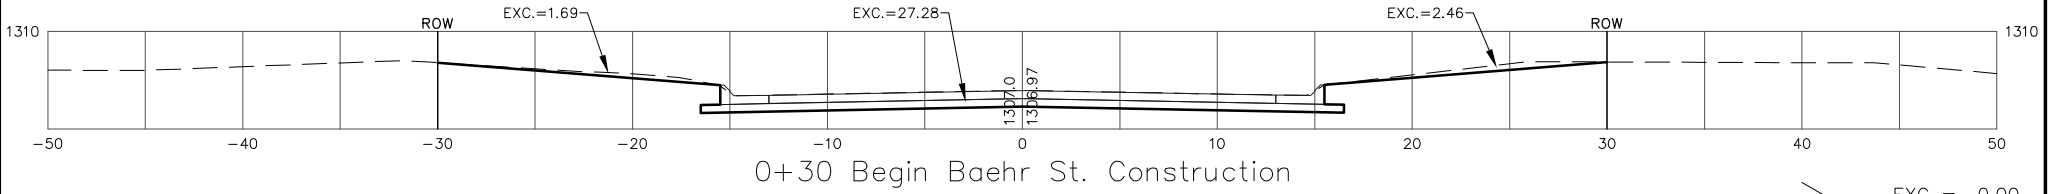

30.00' EXC = 0.00
LF = 0.0
CF = 0.0
MF = 0.0

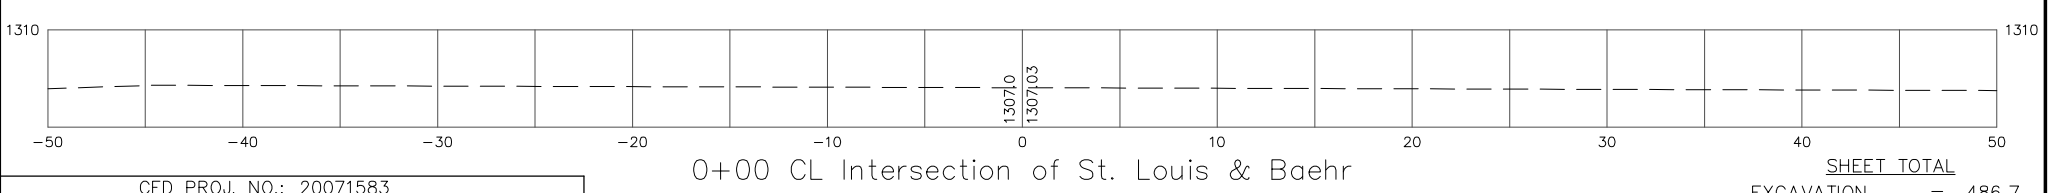

0+00 CL Intersection of St. Louis & Baehr

SHEET TOTAL
EXCAVATION = 486.7
LOOSE FILL = 0.0
COMPACTED FILL = 0.0
MANIPULATED FILL = 0.0
BAEHR STREET