




50.00' EXC = 110.07
 LF = 0.0
 CF = 0.0
 MF = 0.0

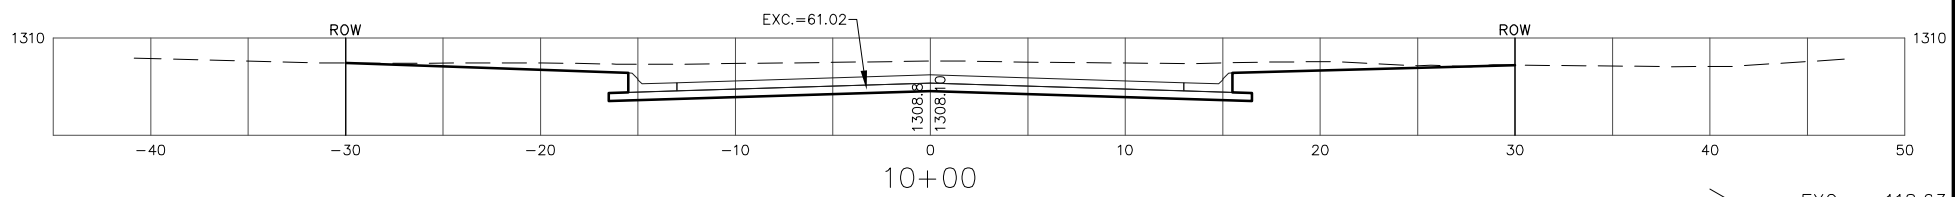


50.00' EXC = 118.63
 LF = 0.0
 CF = 0.0
 MF = 0.0

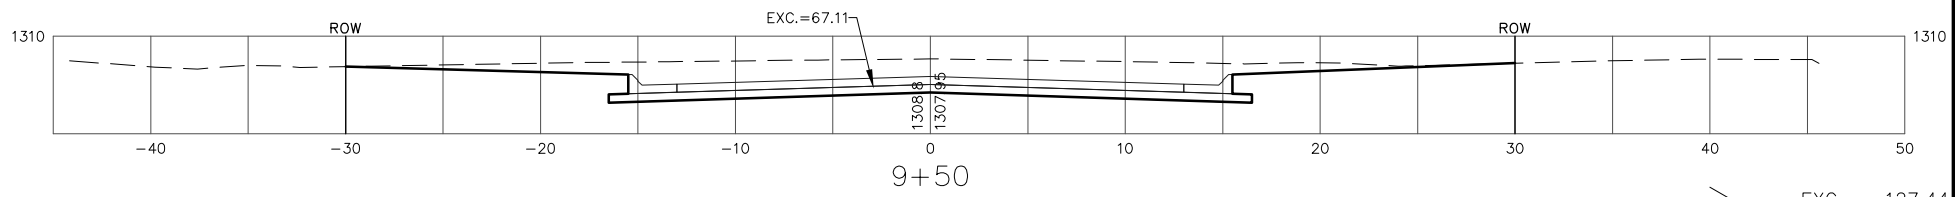


50.00' EXC = 127.44
 LF = 0.0
 CF = 0.0
 MF = 0.0

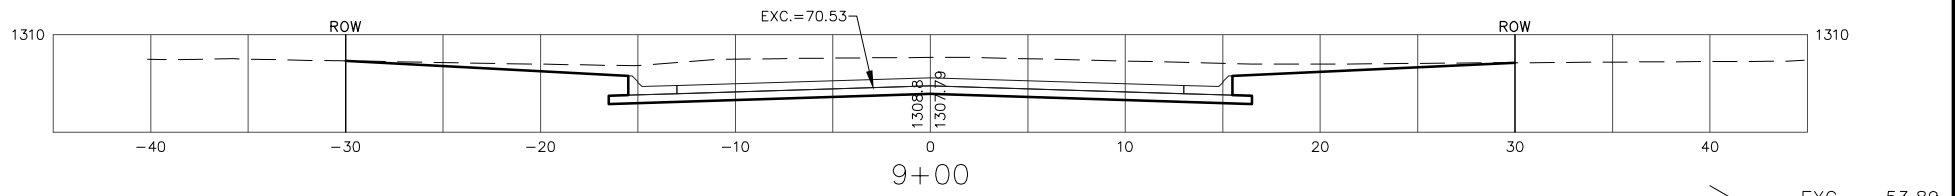


20.00' EXC = 53.89
 LF = 0.0
 CF = 0.0
 MF = 0.0

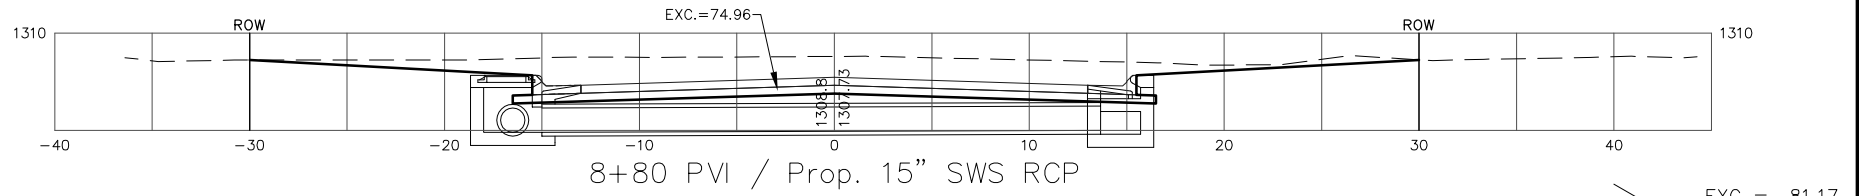


30.00' EXC = 81.17
 LF = 0.0
 CF = 0.0
 MF = 0.0

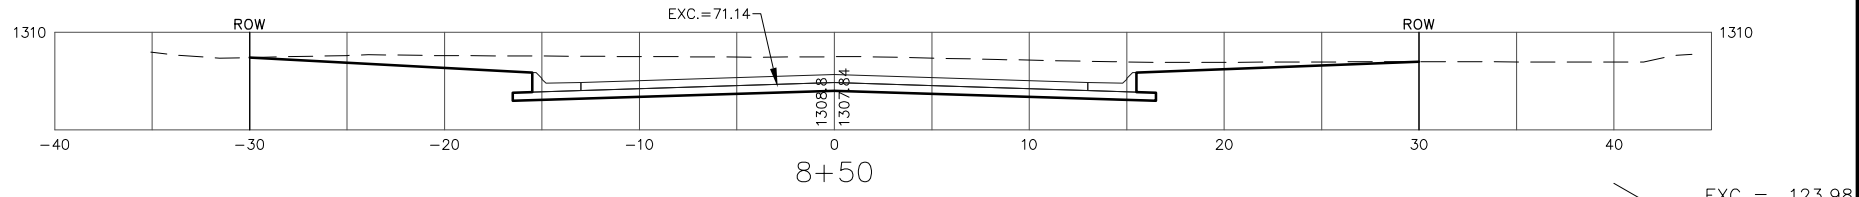


50.00' EXC = 123.98
 LF = 0.0
 CF = 0.0
 MF = 0.0

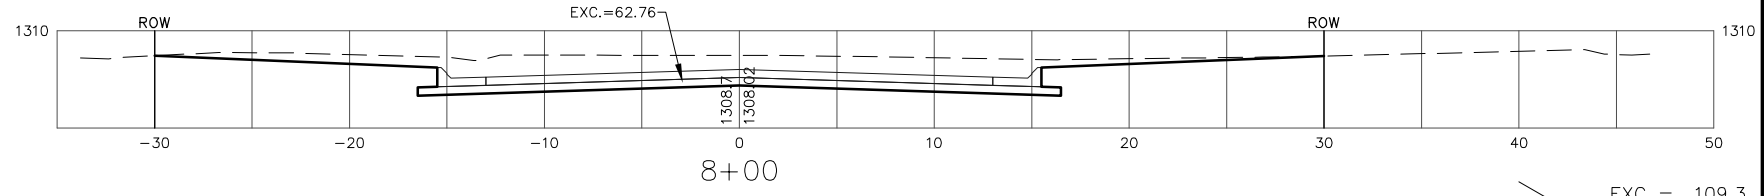


50.00' EXC = 109.3
 LF = 0.0
 CF = 0.0
 MF = 0.0

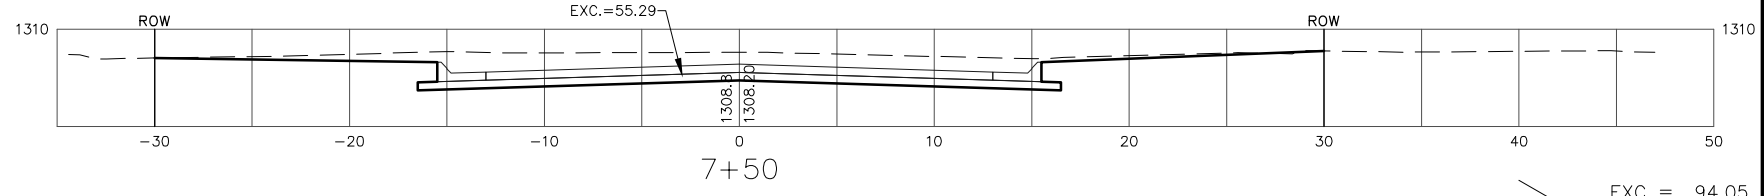

50.00' EXC = 94.05
 LF = 3.3
 CF = 0.0
 MF = 0.0

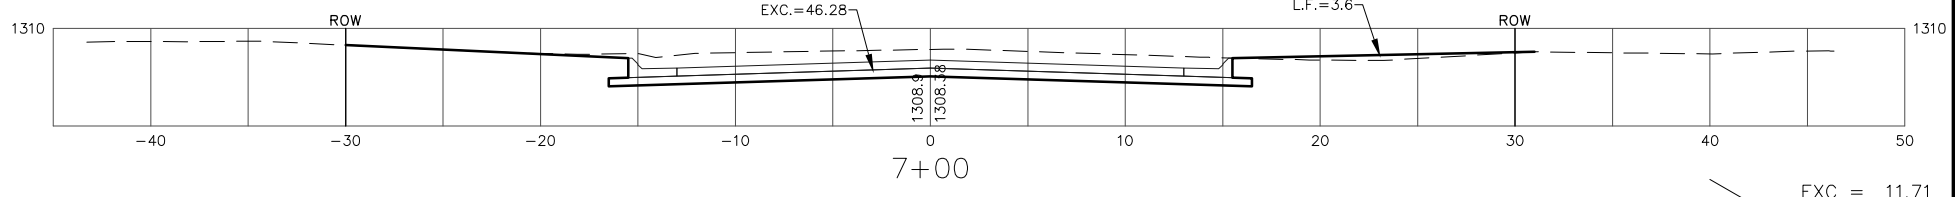

6.79' EXC = 11.71
 LF = 0.5
 CF = 0.0
 MF = 0.0

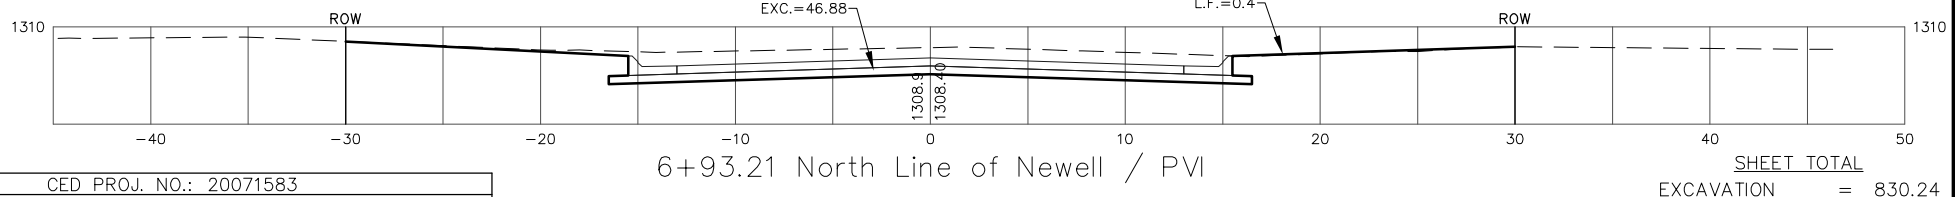

SHEET TOTAL
 EXCAVATION = 830.24
 LOOSE FILL = 3.8
 COMPACTED FILL = 0.0
 MANIPULATED FILL = 0.0
 BAEHR STREET

CED PROJ. NO.: 20071583
CERTIFIED ENGINEERING DESIGN, P.A.
 810 WEST DOUGLAS, SUITE C
 WICHITA, KANSAS 67203
 PH: (316) 262-8808
 FAX: (316) 262-1669

SHEET	22
TOTAL	24