




8.45' $\left\{ \begin{array}{l} \text{EXC} = 9.06 \\ \text{LF} = 0.7 \\ \text{CF} = 0.0 \\ \text{MF} = 0.0 \end{array} \right.$

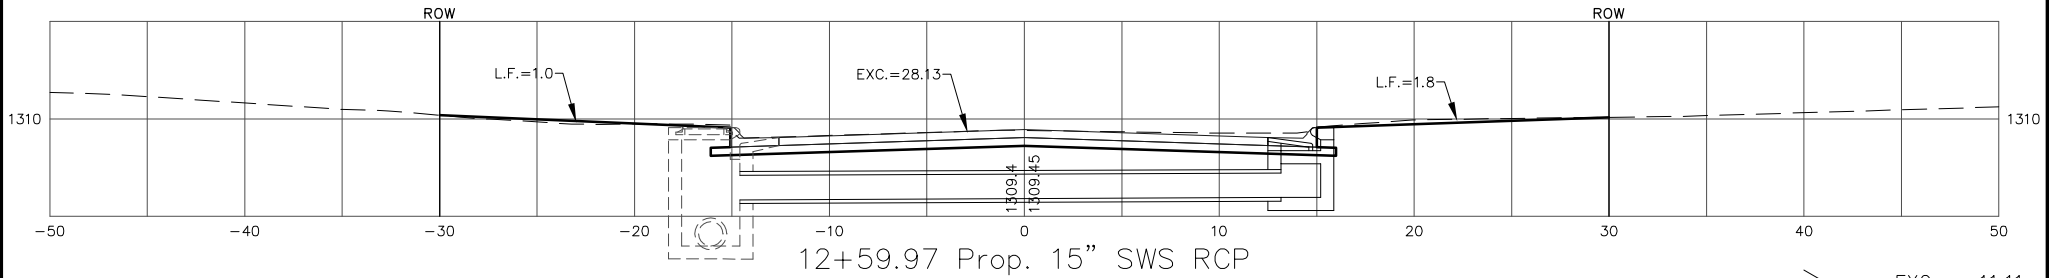


9.97' $\left\{ \begin{array}{l} \text{EXC} = 11.11 \\ \text{LF} = 1.1 \\ \text{CF} = 0.0 \\ \text{MF} = 0.0 \end{array} \right.$

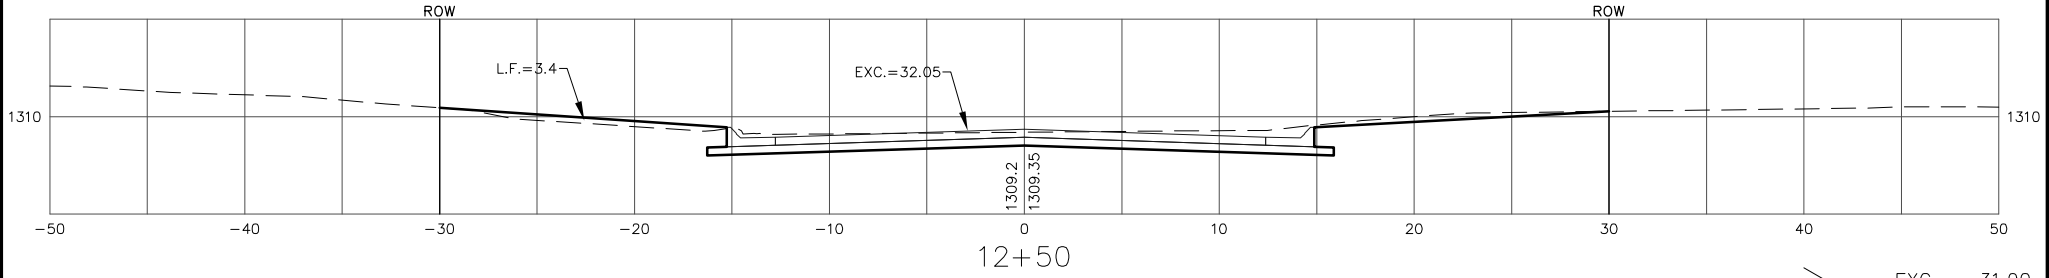


25.00' $\left\{ \begin{array}{l} \text{EXC} = 31.90 \\ \text{LF} = 2.6 \\ \text{CF} = 0.0 \\ \text{MF} = 0.0 \end{array} \right.$

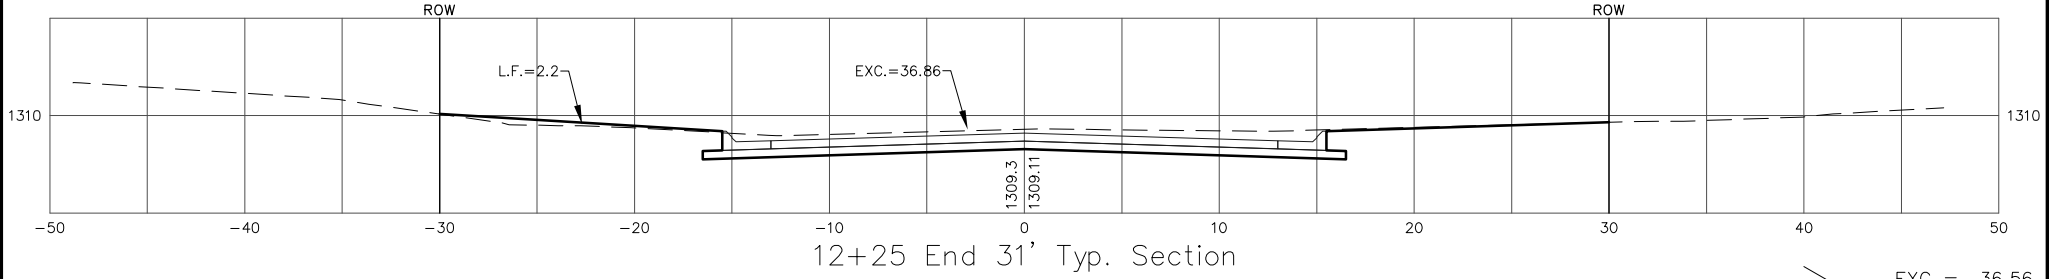


25.00' $\left\{ \begin{array}{l} \text{EXC} = 36.56 \\ \text{LF} = 1.3 \\ \text{CF} = 0.0 \\ \text{MF} = 0.0 \end{array} \right.$

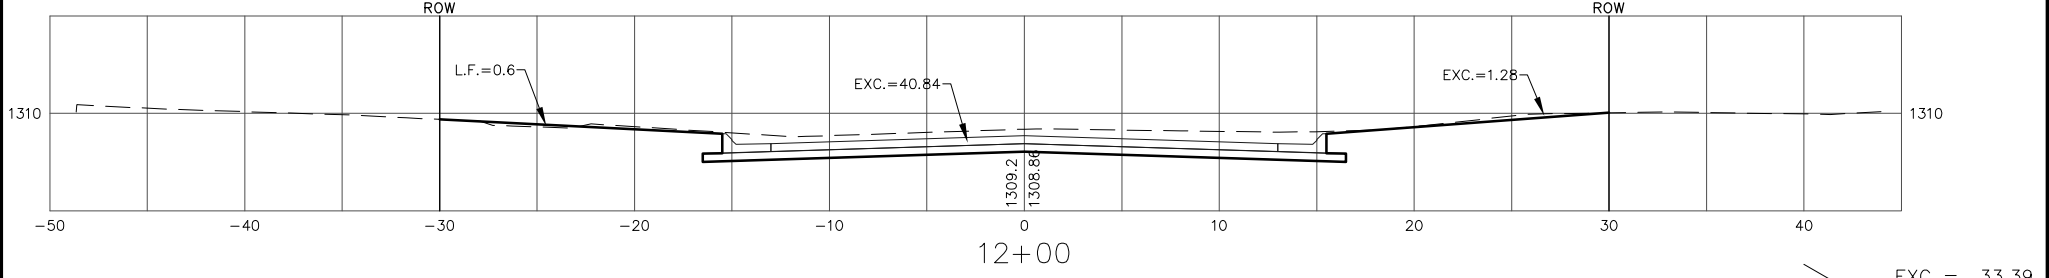


20.00' $\left\{ \begin{array}{l} \text{EXC} = 33.39 \\ \text{LF} = 0.2 \\ \text{CF} = 0.0 \\ \text{MF} = 0.0 \end{array} \right.$

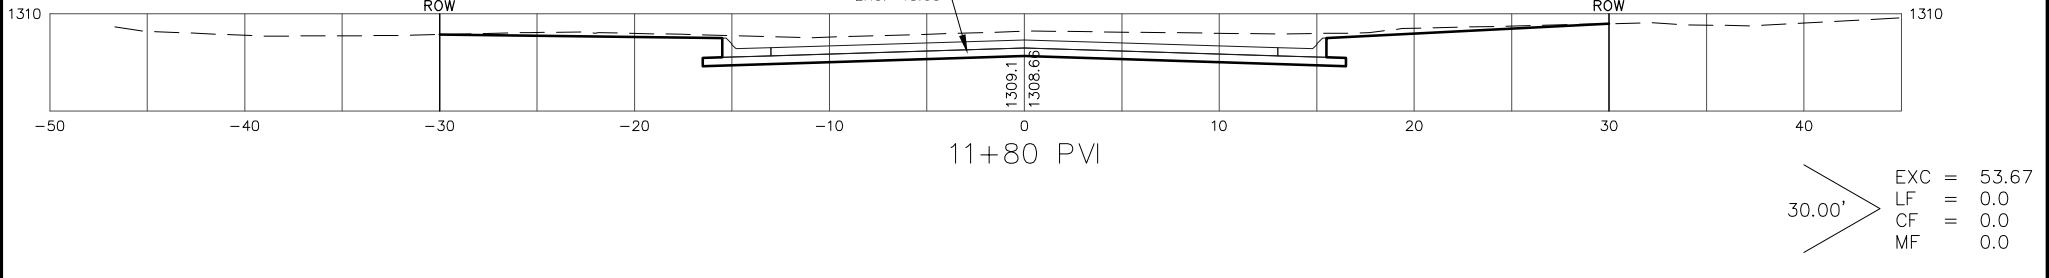


30.00' $\left\{ \begin{array}{l} \text{EXC} = 53.67 \\ \text{LF} = 0.0 \\ \text{CF} = 0.0 \\ \text{MF} = 0.0 \end{array} \right.$

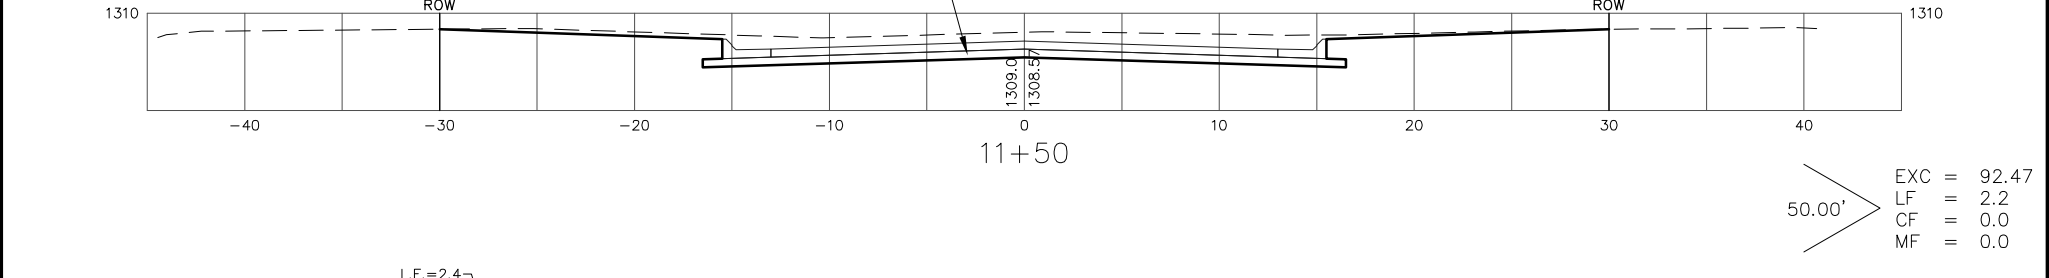

50.00' $\left\{ \begin{array}{l} \text{EXC} = 92.47 \\ \text{LF} = 2.2 \\ \text{CF} = 0.0 \\ \text{MF} = 0.0 \end{array} \right.$

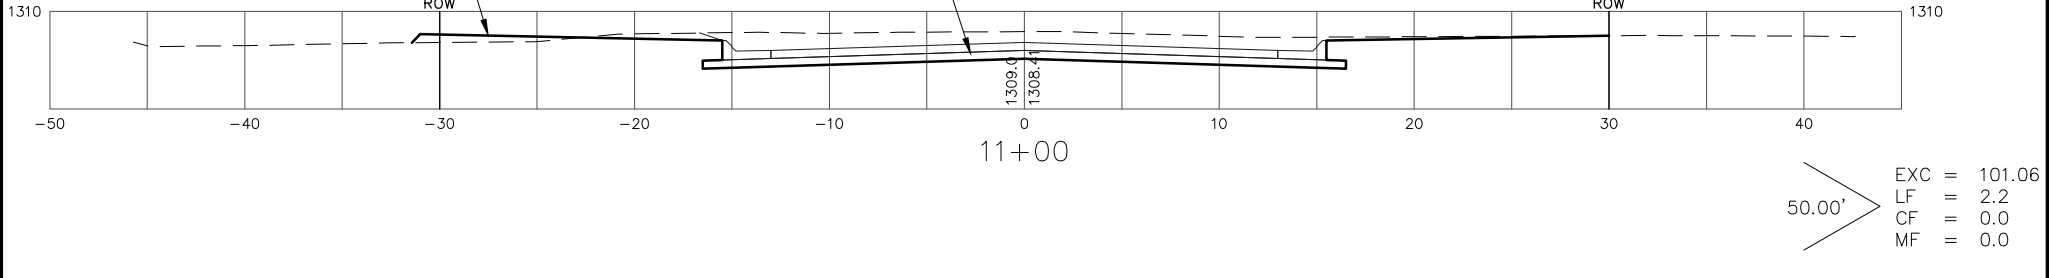

50.00' $\left\{ \begin{array}{l} \text{EXC} = 101.06 \\ \text{LF} = 2.2 \\ \text{CF} = 0.0 \\ \text{MF} = 0.0 \end{array} \right.$

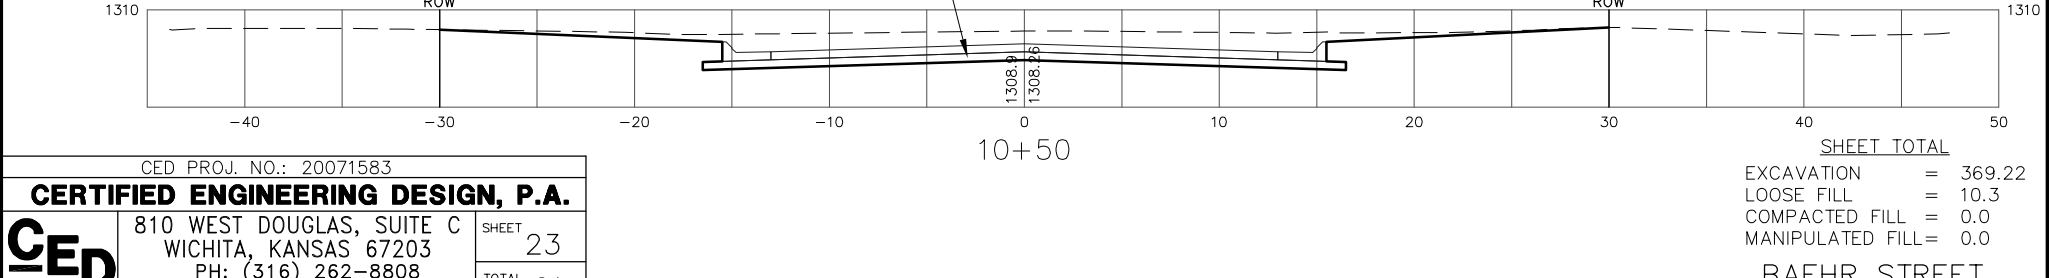

SHEET TOTAL

EXCAVATION	= 369.22
LOOSE FILL	= 10.3
COMPACTED FILL	= 0.0
MANIPULATED FILL	= 0.0

BAHR STREET

CED PROJ. NO.: 20071583
CERTIFIED ENGINEERING DESIGN, P.A.
 810 WEST DOUGLAS, SUITE C
 WICHITA, KANSAS 67203
 PH: (316) 262-8808
 FAX: (316) 262-1669

SHEET	23
TOTAL	24