


**SANITARY SEWER PLANS FOR
THE WATERFRONT RESIDENTIAL ADD.**

LINES 4 & 5
SHEET TITLE
468-84422
PROJECT NUMBER

DFL
DESIGN BY
DMU
DRAWN BY
GJA
CHECKED BY


ISSUED
November 2007
REVISED

SHEET NO.
12 of 20

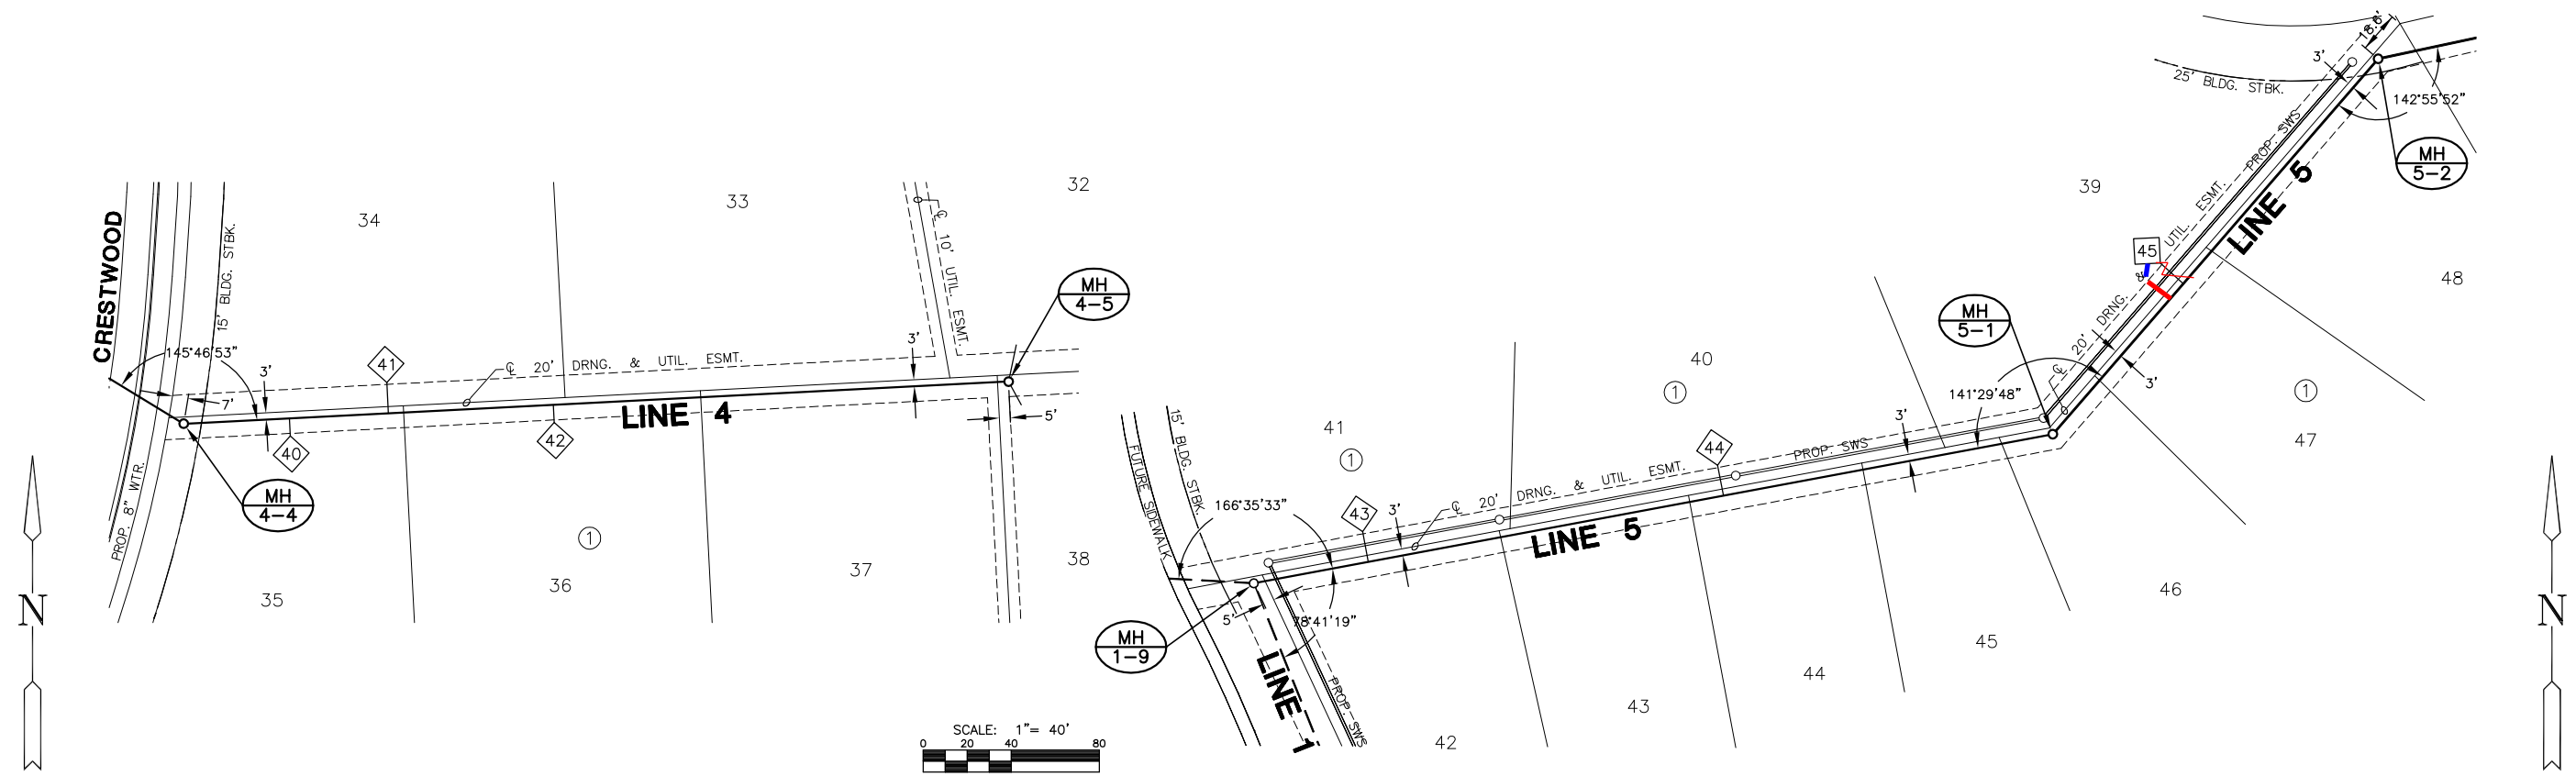

PLAN LINE 4

PLAN LINE 5

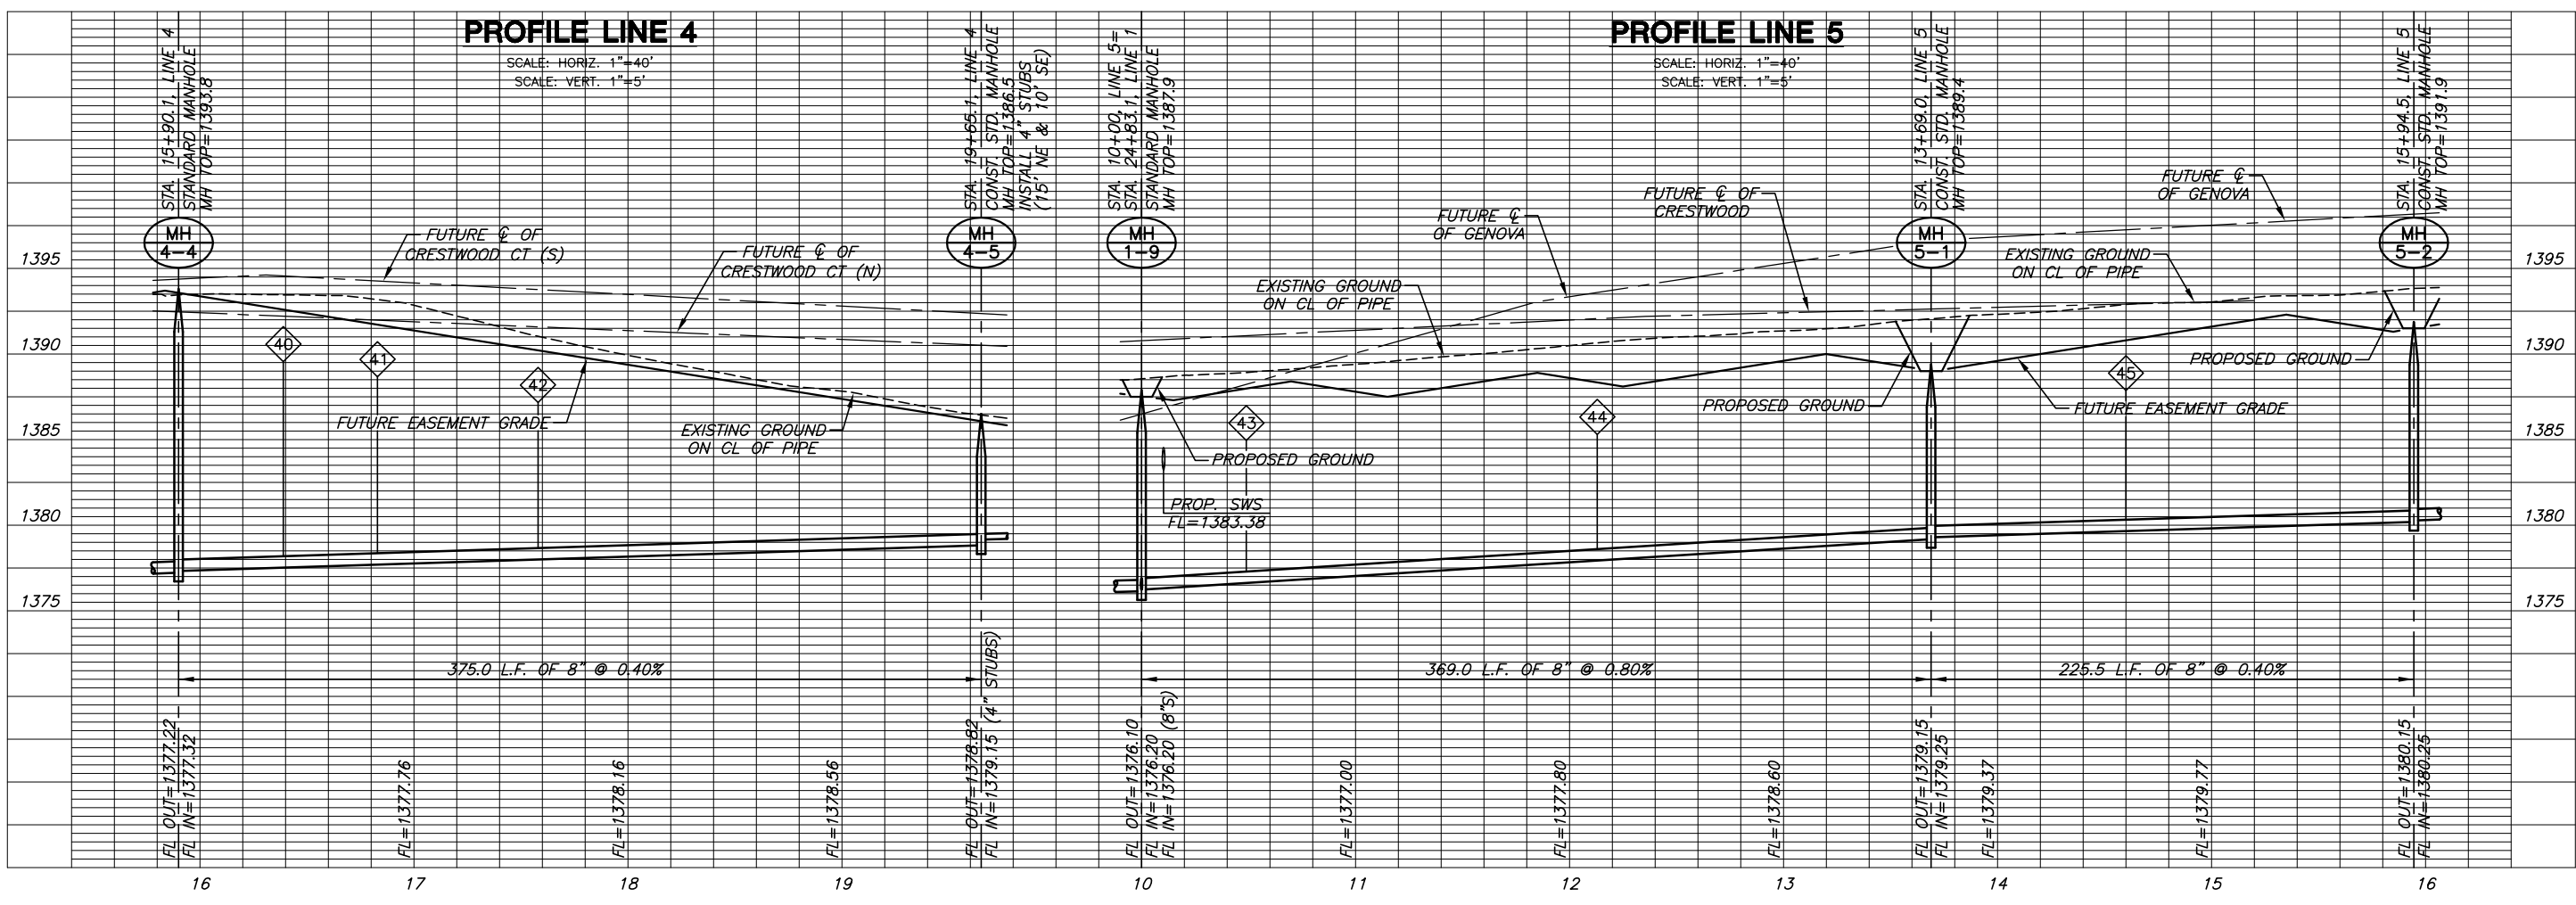

PROFILE LINE 4

PROFILE LINE 5

PLOTTED: Tuesday, November 13, 2007 @ 04:20PM

J:\CIVIL\06266.DWG\SM\RESIDENTIAL\06266_BB.DWG