




**SANITARY SEWER PLANS FOR
THE WATERFRONT RESIDENTIAL ADD.**

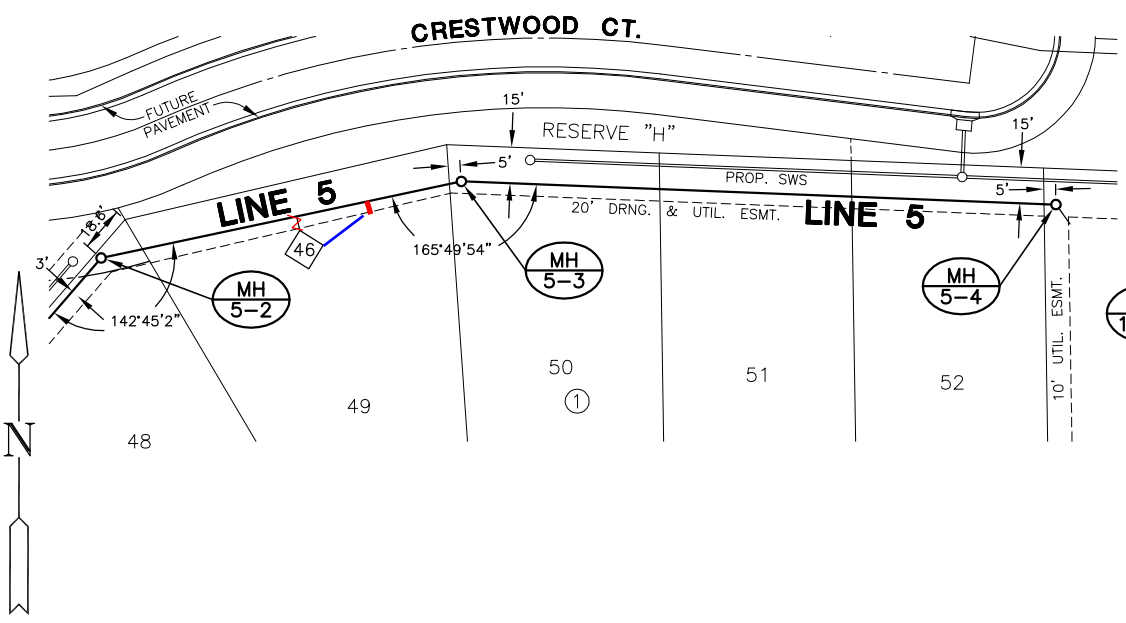

PLAN LINE 5


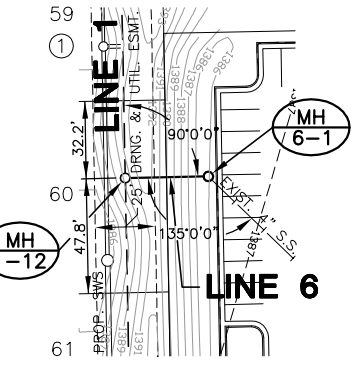


PLAN LINE 6

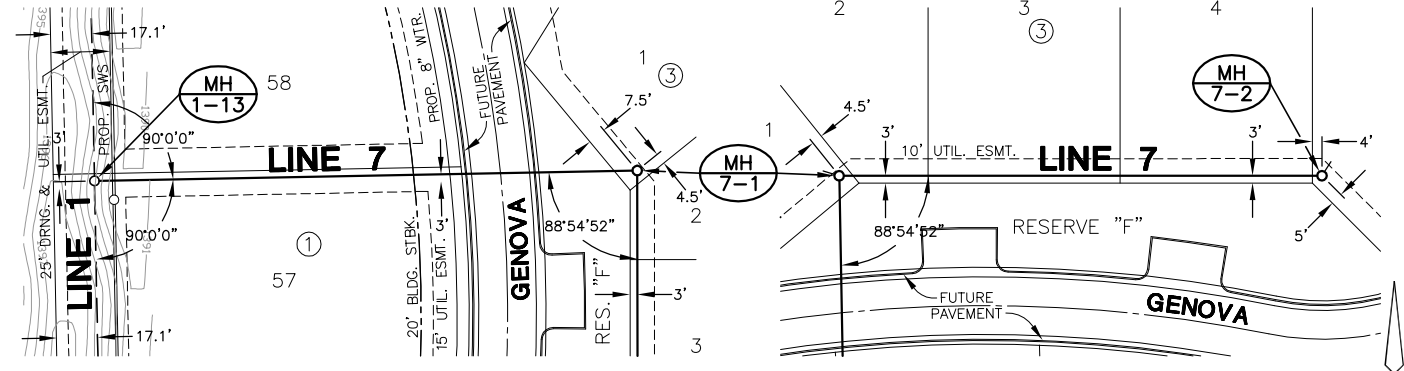


PLAN LINE 7


NOTE:
CONTRACTOR TO VERIFY THE DEPTH AND LOCATION OF
EXISTING UTILITIES PRIOR TO CONSTRUCTION.

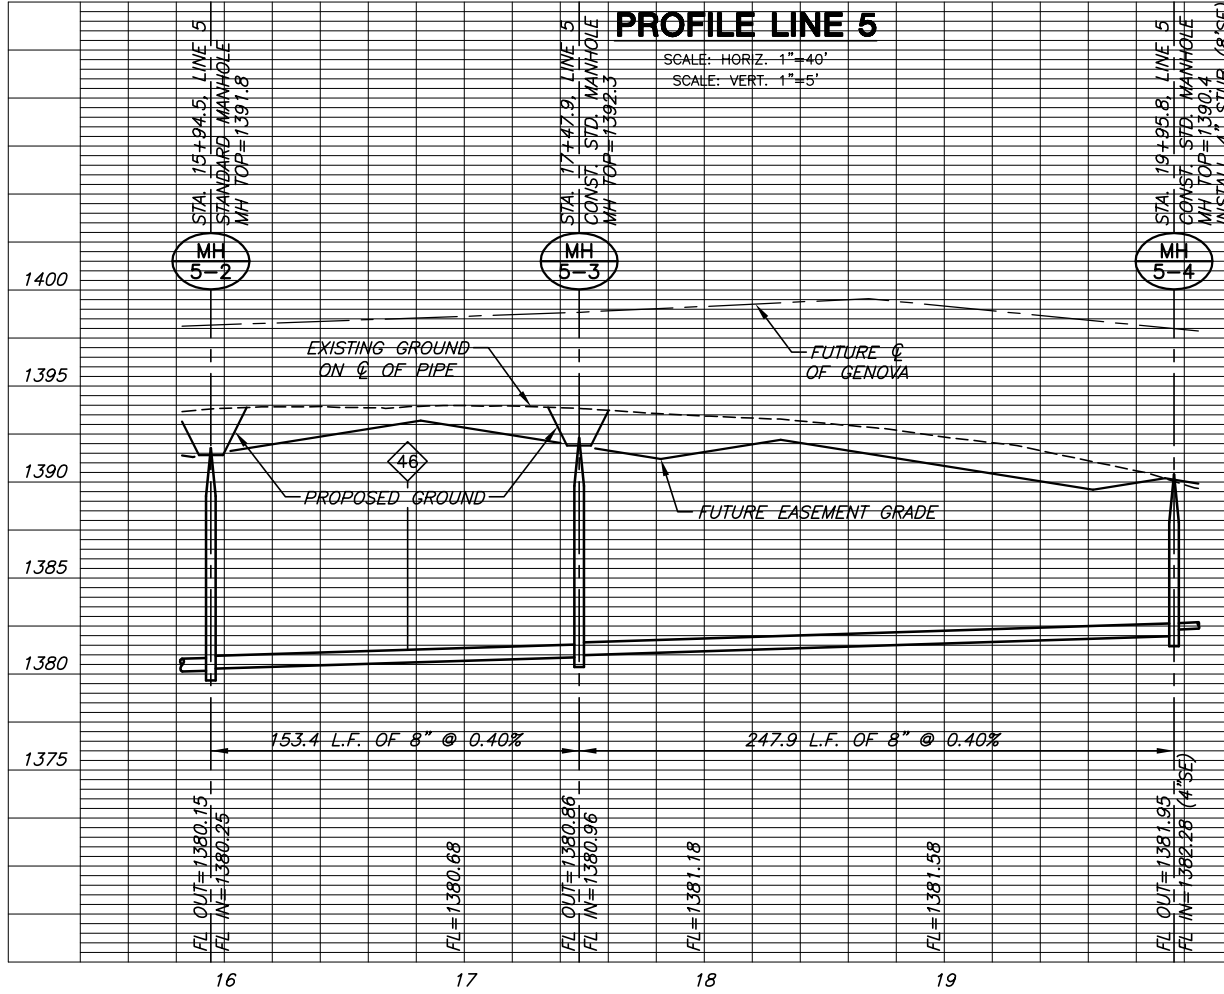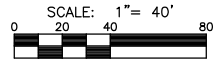

PROFILE LINE 5

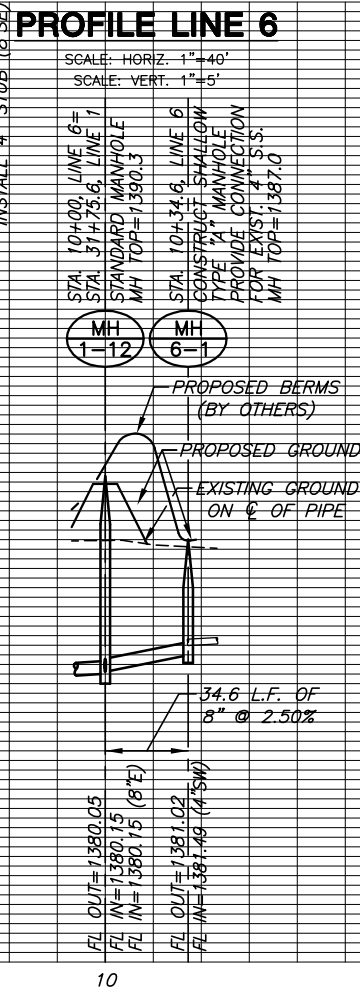

PROFILE LINE 6

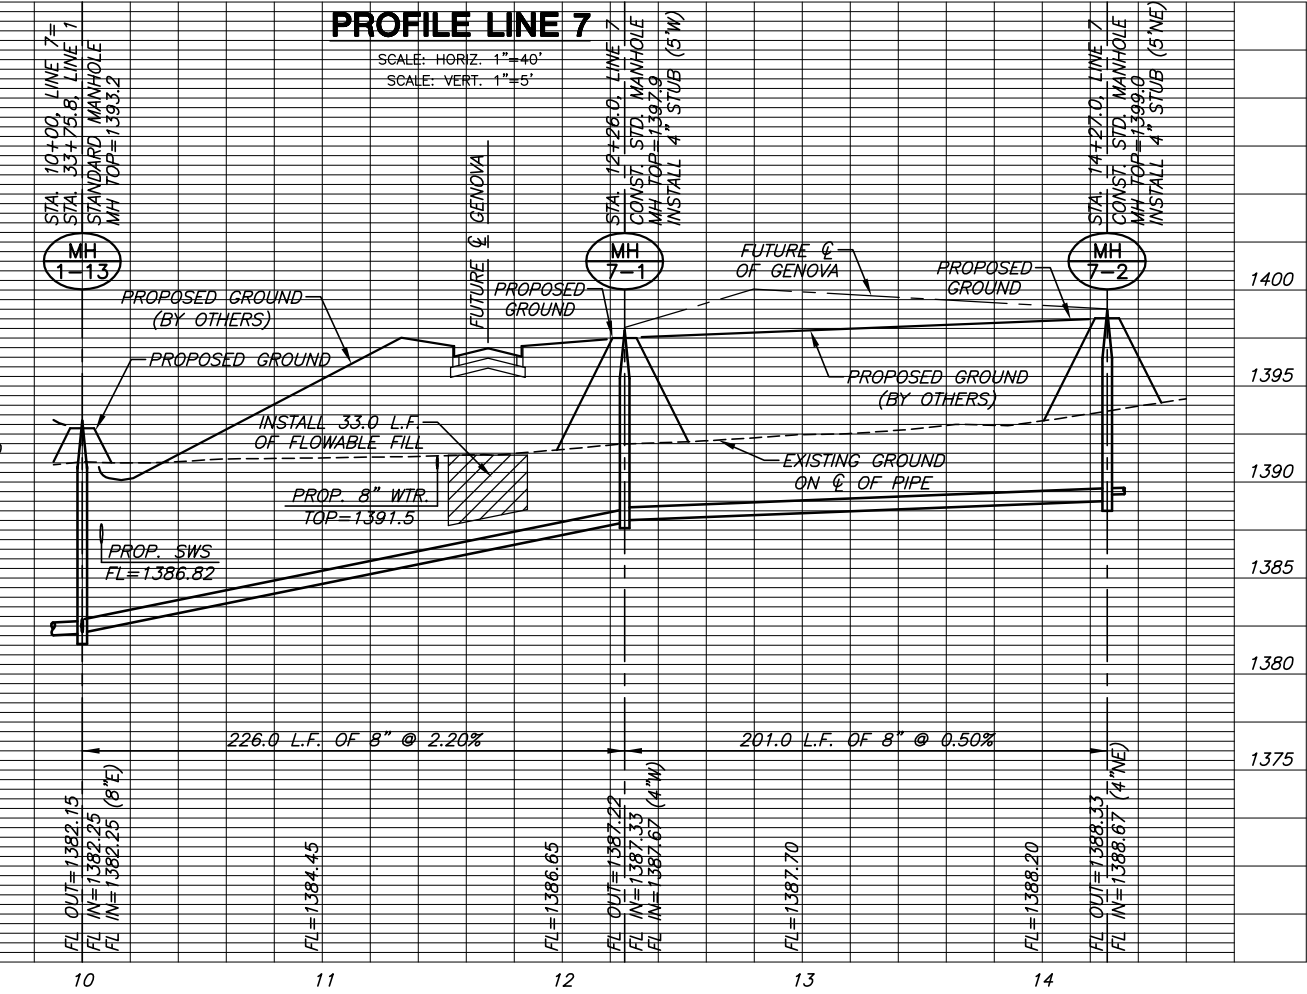

PROFILE LINE 7

LINES 5, 6, & 7
SHEET TITLE
468-84422
PROJECT NUMBER

DESIGN BY: DFL
DRAWN BY: DMU
CHECKED BY: GJA

ISSUED: November 2007
REVISED:

SHEET NO.
13 of 20